




NOTES

- The Copyright of this drawing is the property of Create and must not be copied otherwise reproduced without written consent.
- The contractor is responsible for checking dimensions, tolerances and references. Any discrepancy to be verified with the Architect before proceeding with the works.
- Do not scale drawing. Figured dimensions to be worked to in all cases.

CDM Regulations 2007

ALL current drawings and specifications for the project must be read in conjunction with the Designer's Hazard and Environmental Assessment Record.

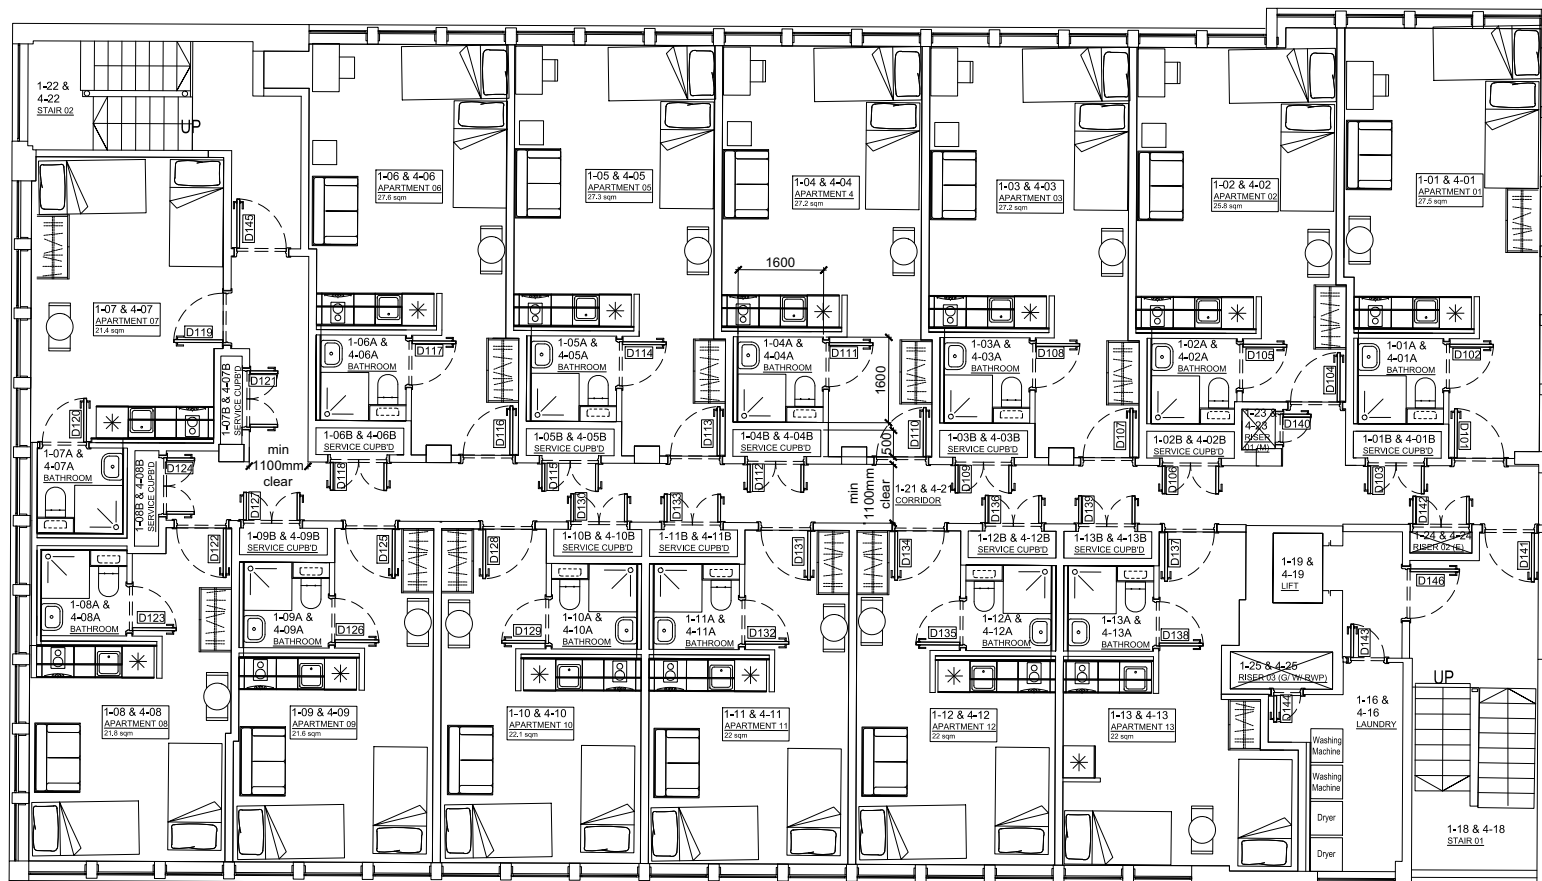

18/06/14 T2 Layout updated to suit survey
 01/05/14 T1 Tender issue
 17/04/14 A Revised to suit comments of 16/04/14

date	rev	revision/author/checker

client	Rooms & Studios
project	Sycamore House Croydon
drawing	First and Fourth Floor Plans

drawing no	165-A(20)P04	rev	T2
drawn	JW	checked	MW
scale	@ A150	date	APR 14

CREATE
 DESIGN + ARCHITECTURE
 Unit 314, Grease Gullford Business Centre
 37 Great Gullford Street, London SE1 0NS
 T: +44 (0)20 7001 0047
 www.createandesign.com

01 FIRST AND FOURTH FLOOR PLAN
 AZ0P04 SCALE: 1:50