

NOTES

- 1) Proposed stop 1
- 2) Proposed stop 2
- 3) Single bus
- 4) Double bus
- 5) Proposed bus lane
- 6) Multiple priority, bus
- 7) Multiple priority, bus with shelter and bin
- 8) Single priority bus
- 9) Bus shelter only
- 10) Bus shelter with bin
- 11) Multiple priority, shelter
- 12) Single priority, shelter
- 13) Bus lane
- 14) Bus lane with priority
- 15) Multiple priority, shelter
- 16) Multiple priority, shelter and bin
- 17) Multiple priority, shelter and bin with bin
- 18) Multiple priority, shelter and bin with bin and shelter
- 19) Multiple priority, shelter and bin with bin and shelter and bin
- 20) Multiple priority, shelter and bin with bin and shelter and bin and shelter
- 21) Multiple priority, shelter and bin with bin and shelter and bin and shelter and bin
- 22) Multiple priority, shelter and bin with bin and shelter and bin and shelter and bin and shelter
- 23) Multiple priority, shelter and bin with bin and shelter and bin and shelter and bin and shelter and bin
- 24) Multiple priority, shelter and bin with bin and shelter and bin and shelter and bin and shelter and bin and shelter
- 25) Multiple priority, shelter and bin with bin and shelter and bin and shelter and bin and shelter and bin and shelter and bin
- 26) Multiple priority, shelter and bin with bin and shelter and bin and shelter and bin and shelter and bin and shelter and bin and shelter
- 27) Multiple priority, shelter and bin with bin and shelter and bin and shelter and bin and shelter and bin and shelter and bin and shelter and bin
- 28) Multiple priority, shelter and bin with bin and shelter and bin and shelter and bin and shelter and bin and shelter and bin and shelter and bin and shelter
Bus Infrastructure

107 West Croydon Road,
Croydon, Surrey, CR9 1JH
Telephone 020 8996 1194

Project: West Croydon Bus Station

Drawing Title: Site Plan

Issued For: Information

Drawing Number: -

Revision No.: 15/03/2014-14-01-1194


Author: 1503/AT

Checked: ME

Checked By: DB


Date: 17/03/14

Date: 08/03/2014

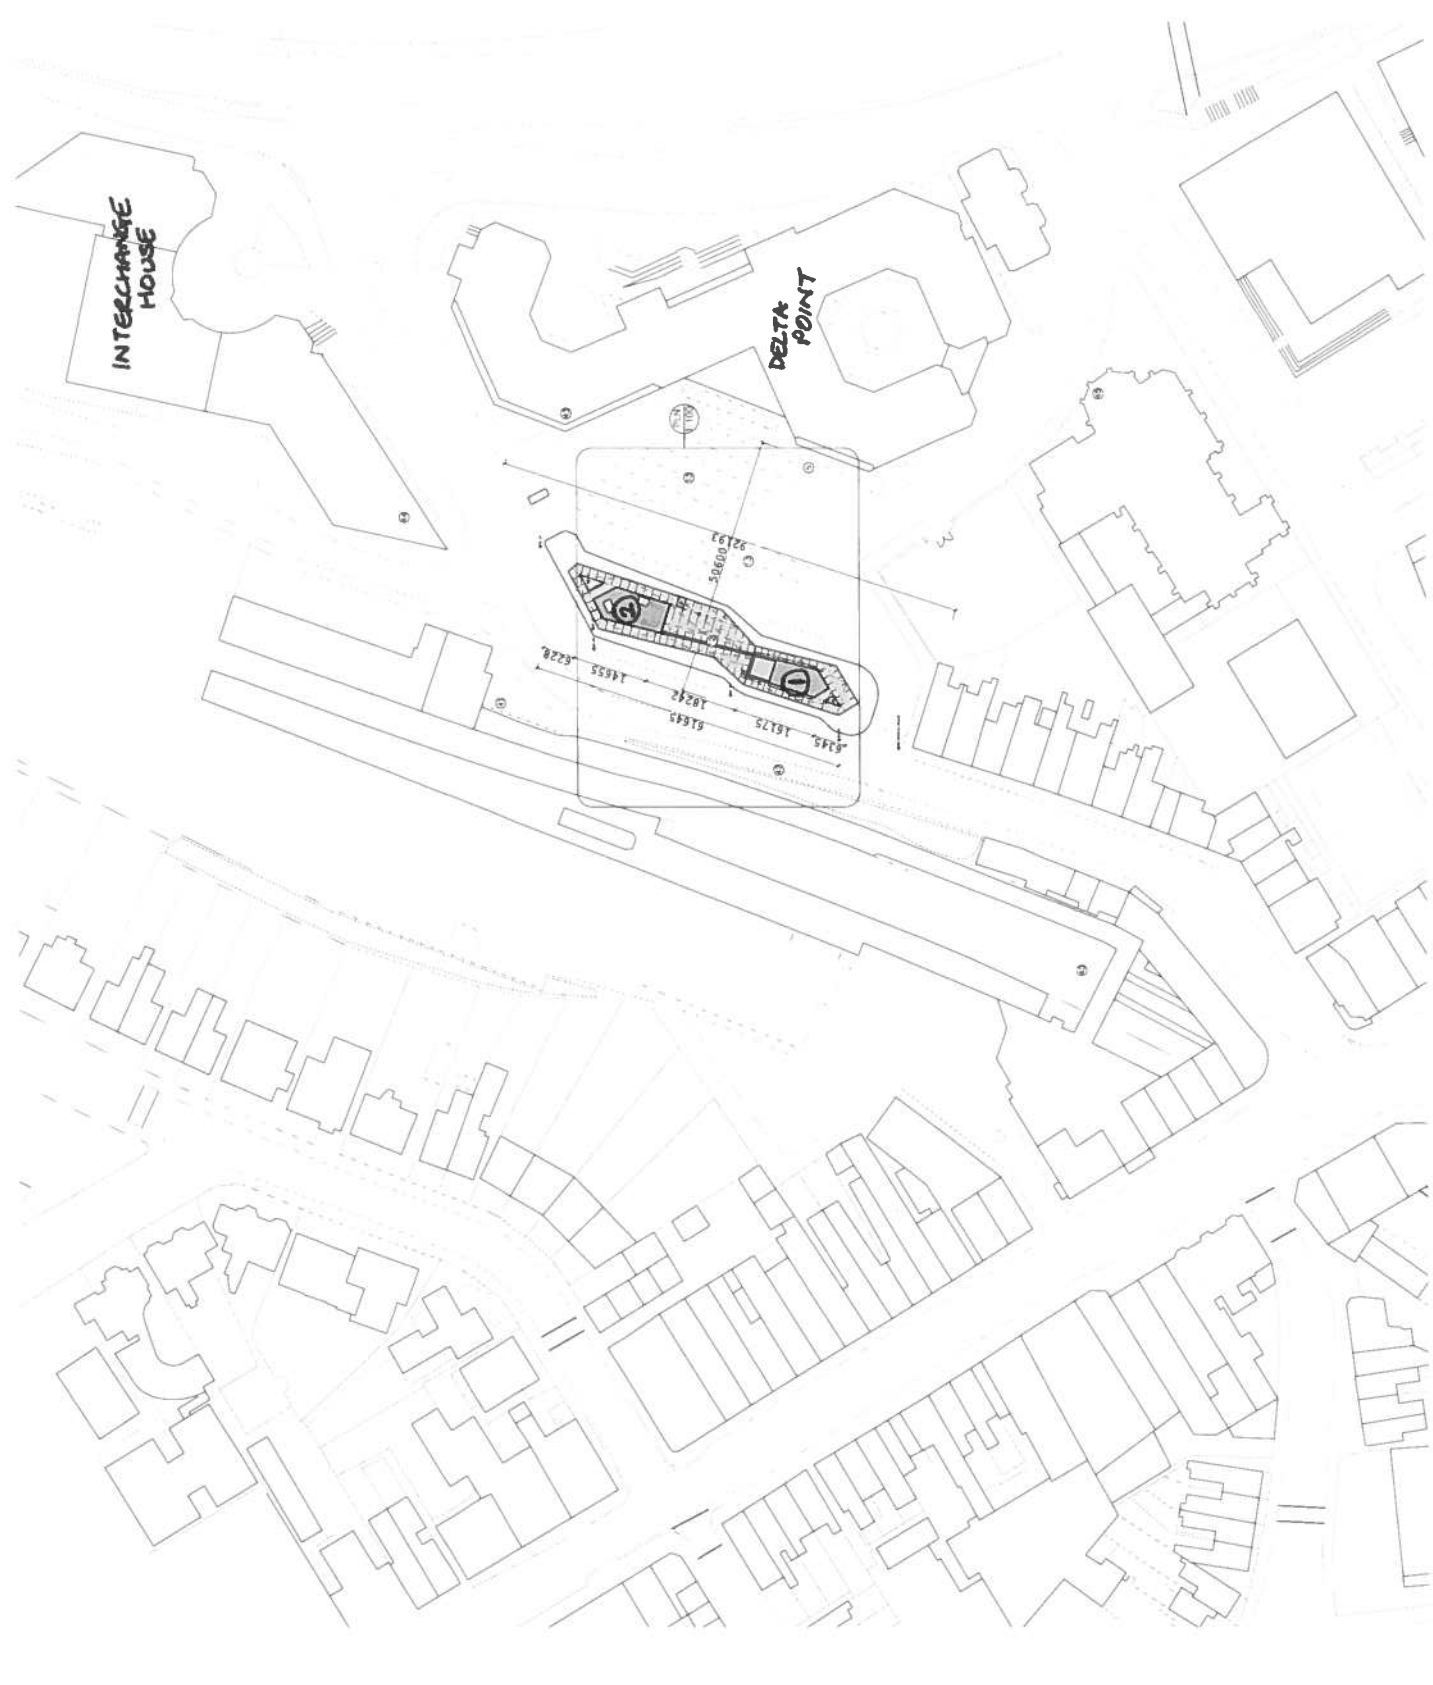


NOTES

- ① Proposed Type 1
- ② Proposed Type 2
- ③ Signage
- ④ Disabled bus
- ⑤ Multiple history panels
- ⑥ Multiple history panels with shelter
- ⑦ Energy efficiency
- ⑧ Day lighting L100
- ⑨ Multiple history, signage
- ⑩ Lower kerbside, shelter
- ⑪ Bench
- ⑫ Street lighting
- ⑬ Multiple history, signage
- ⑭ Lower kerbside, signage
- ⑮ Lower kerbside, signage and shelter
- ⑯ U1 Signage

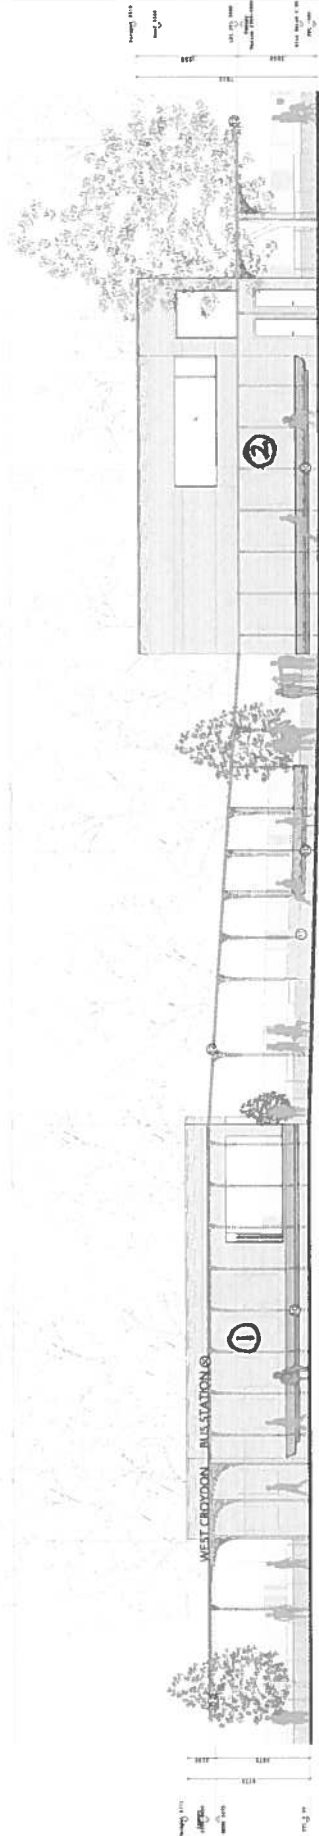

Elevation AA

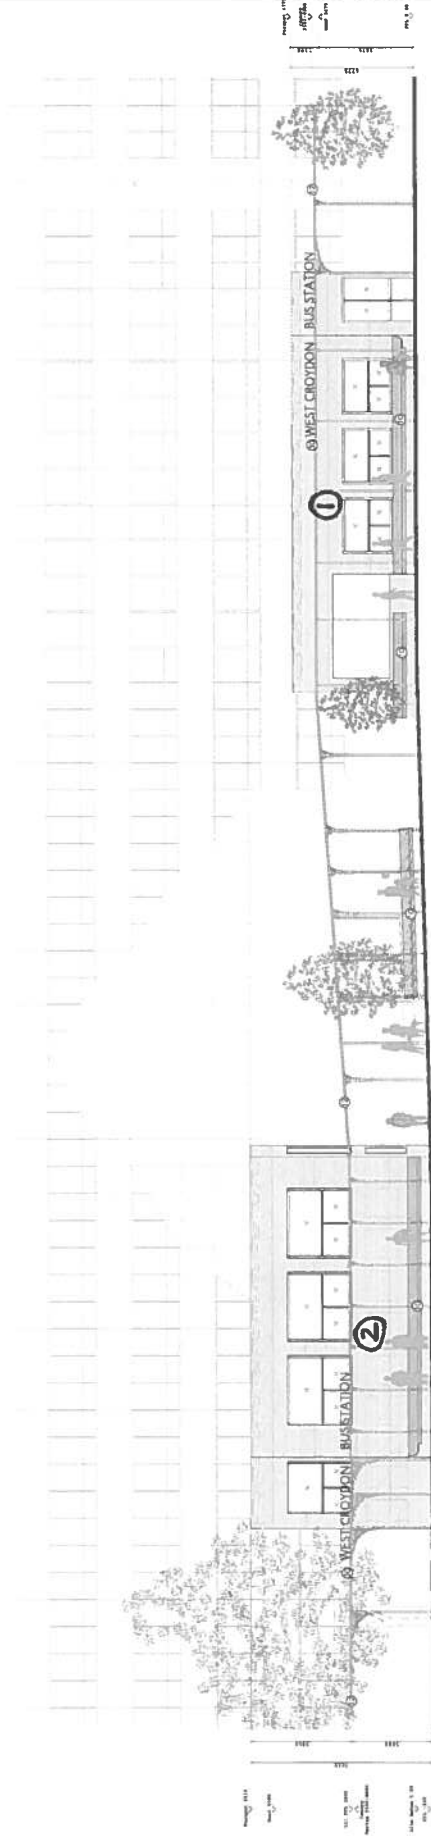

Elevation BB

Code	Description	15.07.14	15.07.14	15.07.14	15.07.14
1	Completed	15.07.14	15.07.14	15.07.14	15.07.14
2	West Croydon Pre-Opening Issues	15.07.14	15.07.14	15.07.14	15.07.14
3	Standard Engagement/Task Area	15.07.14	15.07.14	15.07.14	15.07.14
4	West Croydon Pre-Opening meeting	15.07.14	15.07.14	15.07.14	15.07.14
5	Planning Application	15.07.14	15.07.14	15.07.14	15.07.14
6					
7					
London Buses
 Bus Structures
 100 Victoria Road
 London SE16 6JG
 Telephone: 020 7364 1164

Project:	West Croydon Bus Station
Drawing Title:	Elevations
Issued for:	Information
Drawing Location:	
Drawing No:	TS-CROD-14-01-100-01
Sheet:	1 of 1
Drawn:	ME
Checked:	DB
Date:	27/08/2014