


Do not scale this drawing. Contractor to confirm all dimensions on site. Notify architect immediately of any discrepancies.

Revisions:
00 PC 27.11.2020 Planning Submission

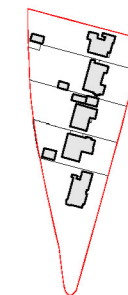

Key Plan




Winchester House 1-3 Brixton Road London SW9 6DE
T 020 7251 0781 W formationarchitects.co.uk

Project
922 - 930 PURLEY WAY
PURLEY
CR8 2LJ

Client
Justin Homes

Drawing Title
Existing
Location Plan

 


Drawn by OS Checked by PC Scale 1:1250@A3

Status
Planning Submission

Job number 6791 Drawing number D1000 Revision 00

Do not scale this drawing. Contractor to confirm all dimensions on site. Notify architect immediately of any discrepancies.

Revisions:
00 PC 27.11.2020 Planning Submission

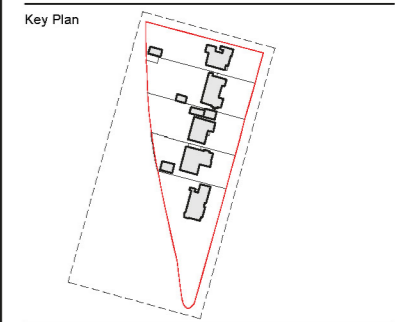


Winchester House 1-3 Brixton Road London SW9 6DE
T 020 7251 0781 W formationarchitects.co.uk

Project
922 - 930 PURLEY WAY
PURLEY
CR8 2LJ

Client
Justin Homes

Drawing Title
Existing
Site Plan

 


Drawn by OS Checked by PC Scale 1:250@A1/1:500@A3

Status
Planning Submission

Job number 6791 Drawing number D1100 Revision 00



Do not scale this drawing. Contractor to confirm all dimensions on site. Notify architect immediately of any discrepancies.

Revisions:
00 PC 27.11.2020 Planning Submission

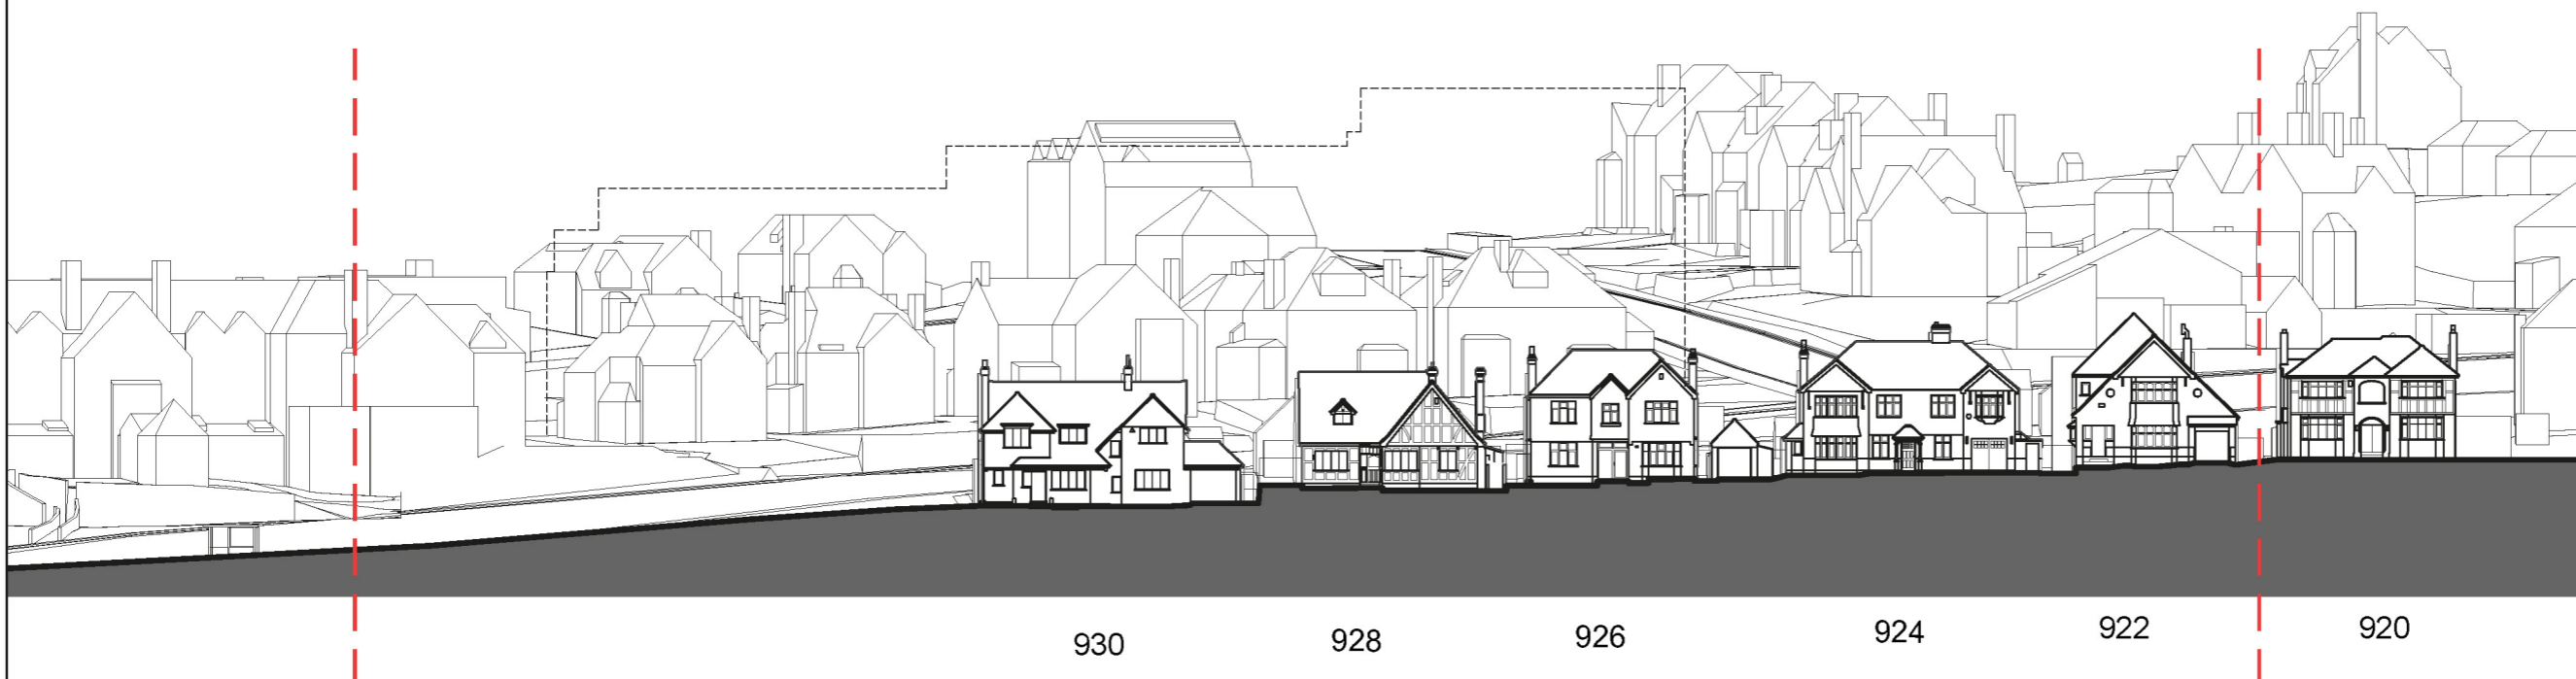

01 Existing East Elevation
D1700 SCALE 1:500

Key Plan

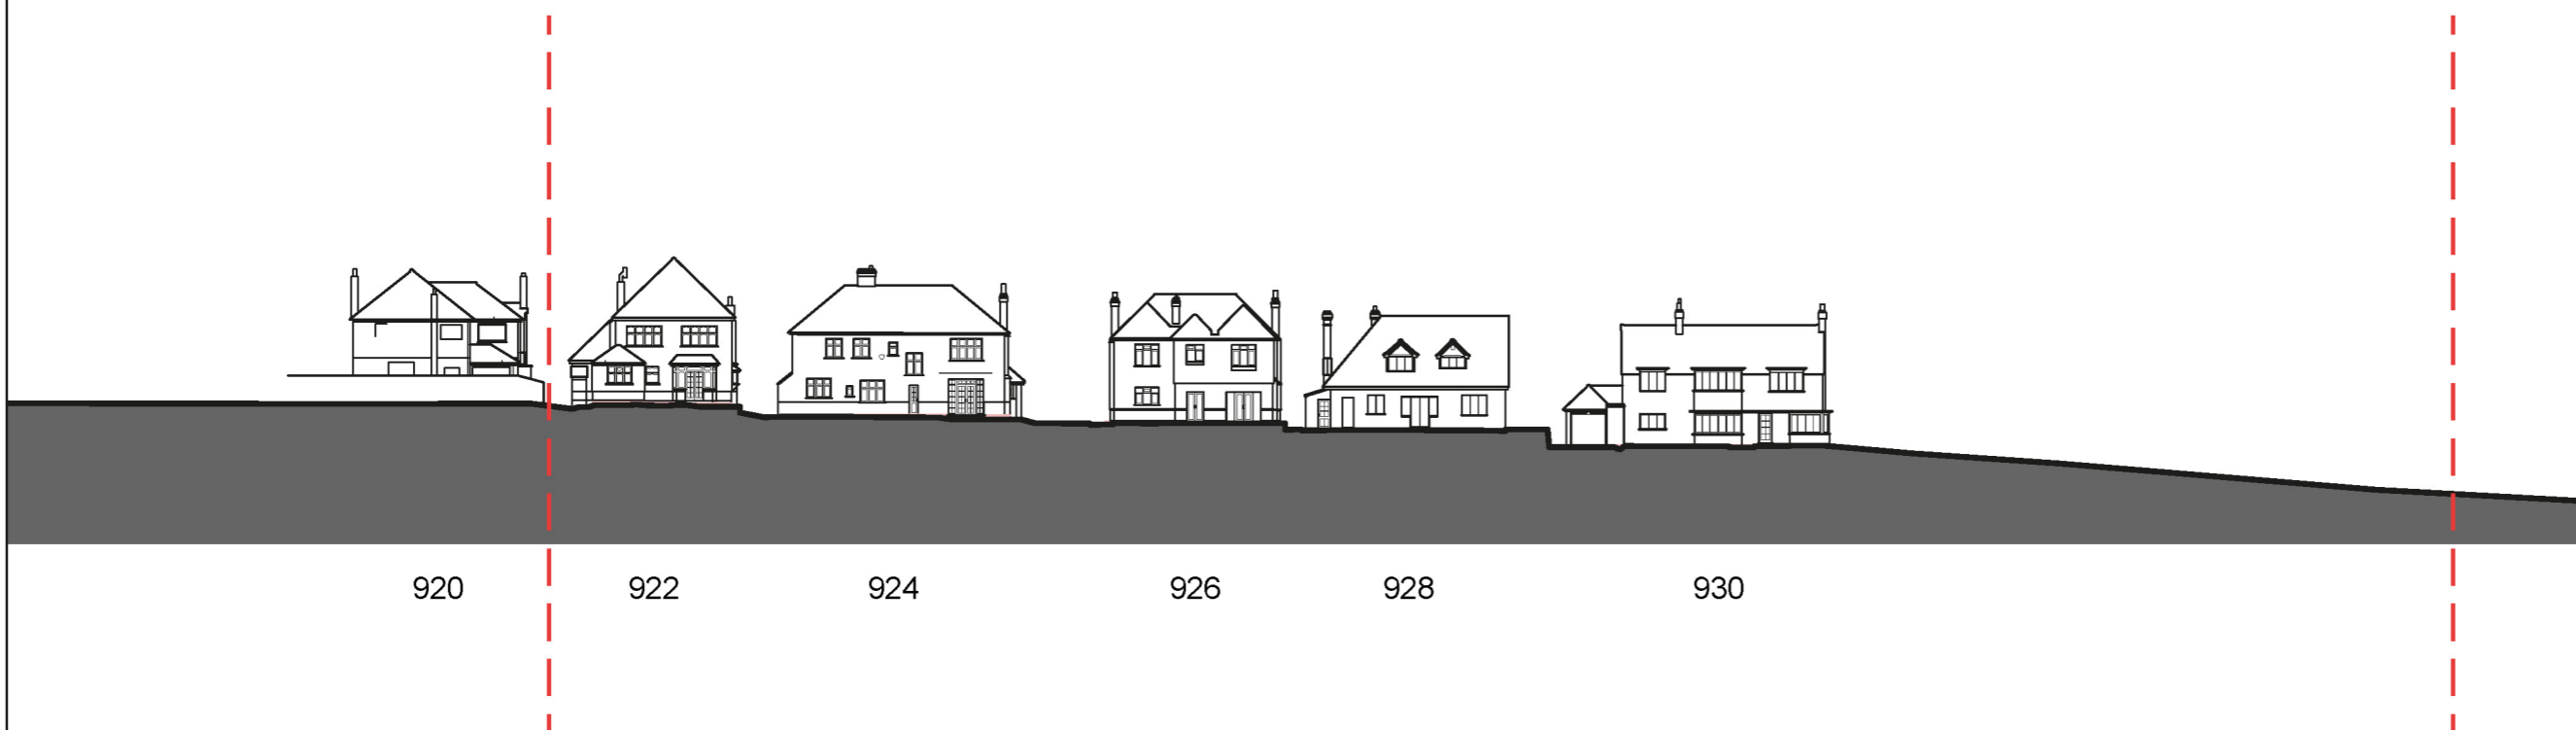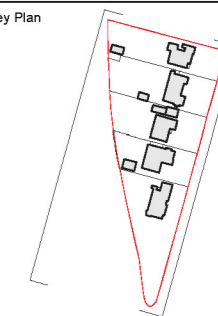

02 Existing West Elevation
D1700 SCALE 1:500



Winchester House 1-3 Brixton Road London SW9 6DE
T 020 7251 0781 W formationarchitects.co.uk

Project
922 - 930 PURLEY WAY
PURLEY
CR8 2LJ

Client
Justin Homes

Drawing Title
Existing Elevations

Drawn by PC Checked by MT Scale 1:250@A1/1:500@A3

Status
Planning Submission

Job number 6791 Drawing number D1700 Revision 00