

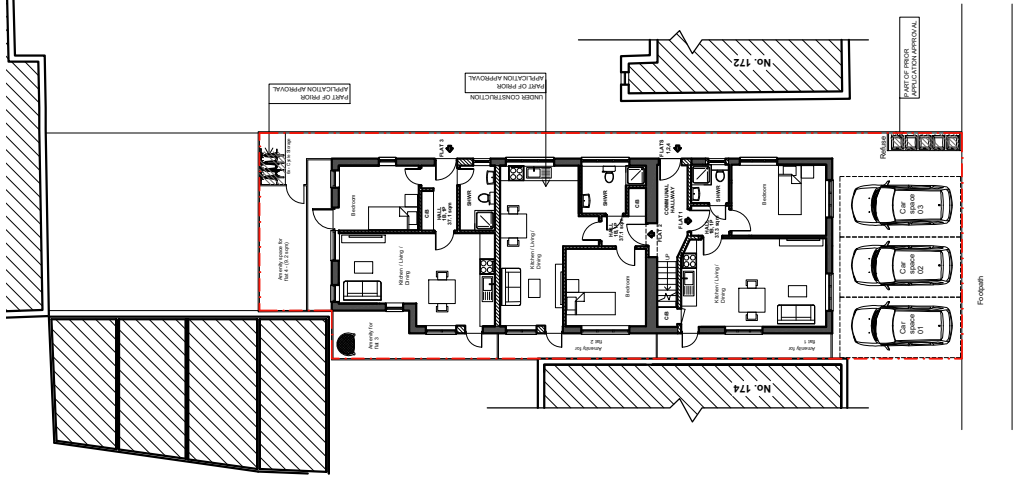


EXISTING BLOCK PLAN - 1:500

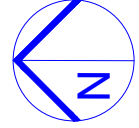

EXISTING SITE PLAN - 1:200

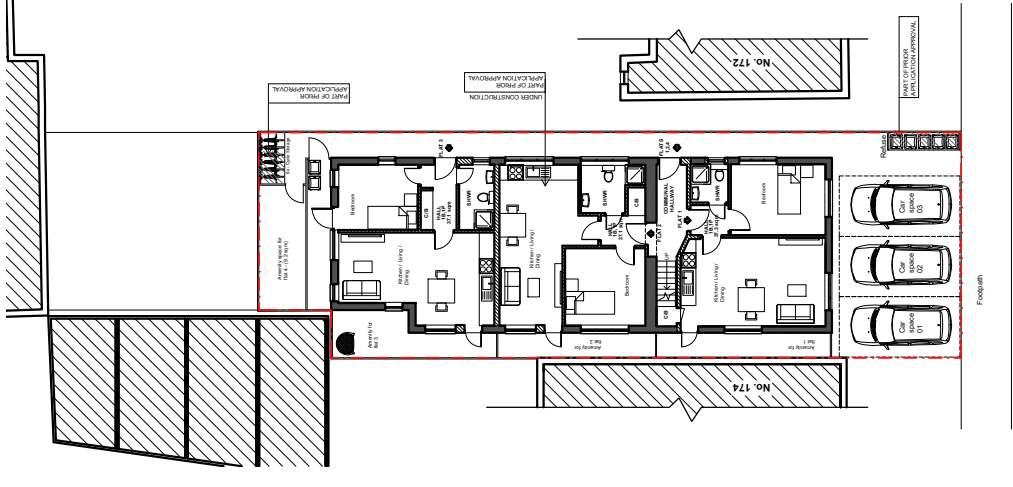

PROPOSED SITE PLAN - 1:200

SITE: 172A Seltsdon Road, South Croydon CR2 6PJ	JOB TITLE: Alteration to elevations and improvements to facade and creation of 1 residential unit to second floor level	DRAWING TITLE: Existing Block plan Existing and Proposed Site plans	SCALE: 1:200@A3 1:500@A3	DATE: 29/09/21
			DRAWING No.: P9/001	DATE: 28/02/2022
			Rev C	