

 




1 SITE PLAN
1 : 500

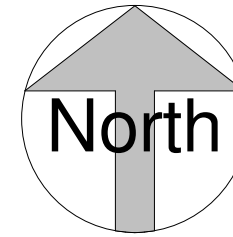

VISUAL SCALE 1:500 @ A3

 

VISUAL SCALE 1:1250 @ A3

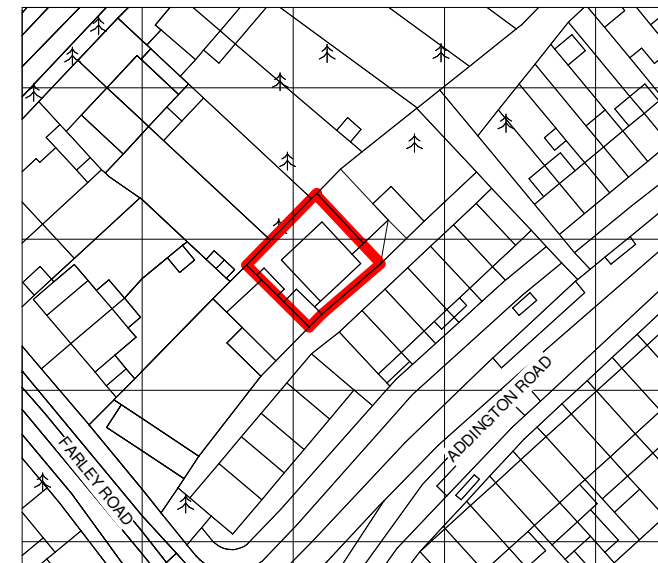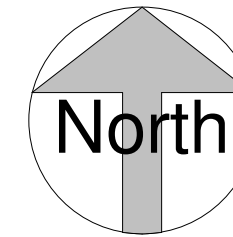

2 LOCATION PLAN
1 : 1250

KRONA DESIGN
ARCHITECTURAL DESIGN & DRAFTING
50 Grand Parade | Brighton | BN2 9QA
info@kronadesign.co.uk | kronadesign.co.uk
Tel: 01273 900209 Mob: 07827 994111

PROJECT
Proposed development of 2 Mews Houses and Two Flats

ADDRESS
Rear Of
129-131 Addington Rd.
Croydon
CR2 8LH

TITLE
Site & Location Plan

CLIENT
Cornflower Developments

DRAWN	STATUS	DATE
JLB	Design	08/06/18

SCALE (@ A3)	PROJECT NUMBER
As indicated	KD.0737

DRAWING NUMBER	REV
A.001	B