


Appendix One

Revised Scheme Phase 1 Redline

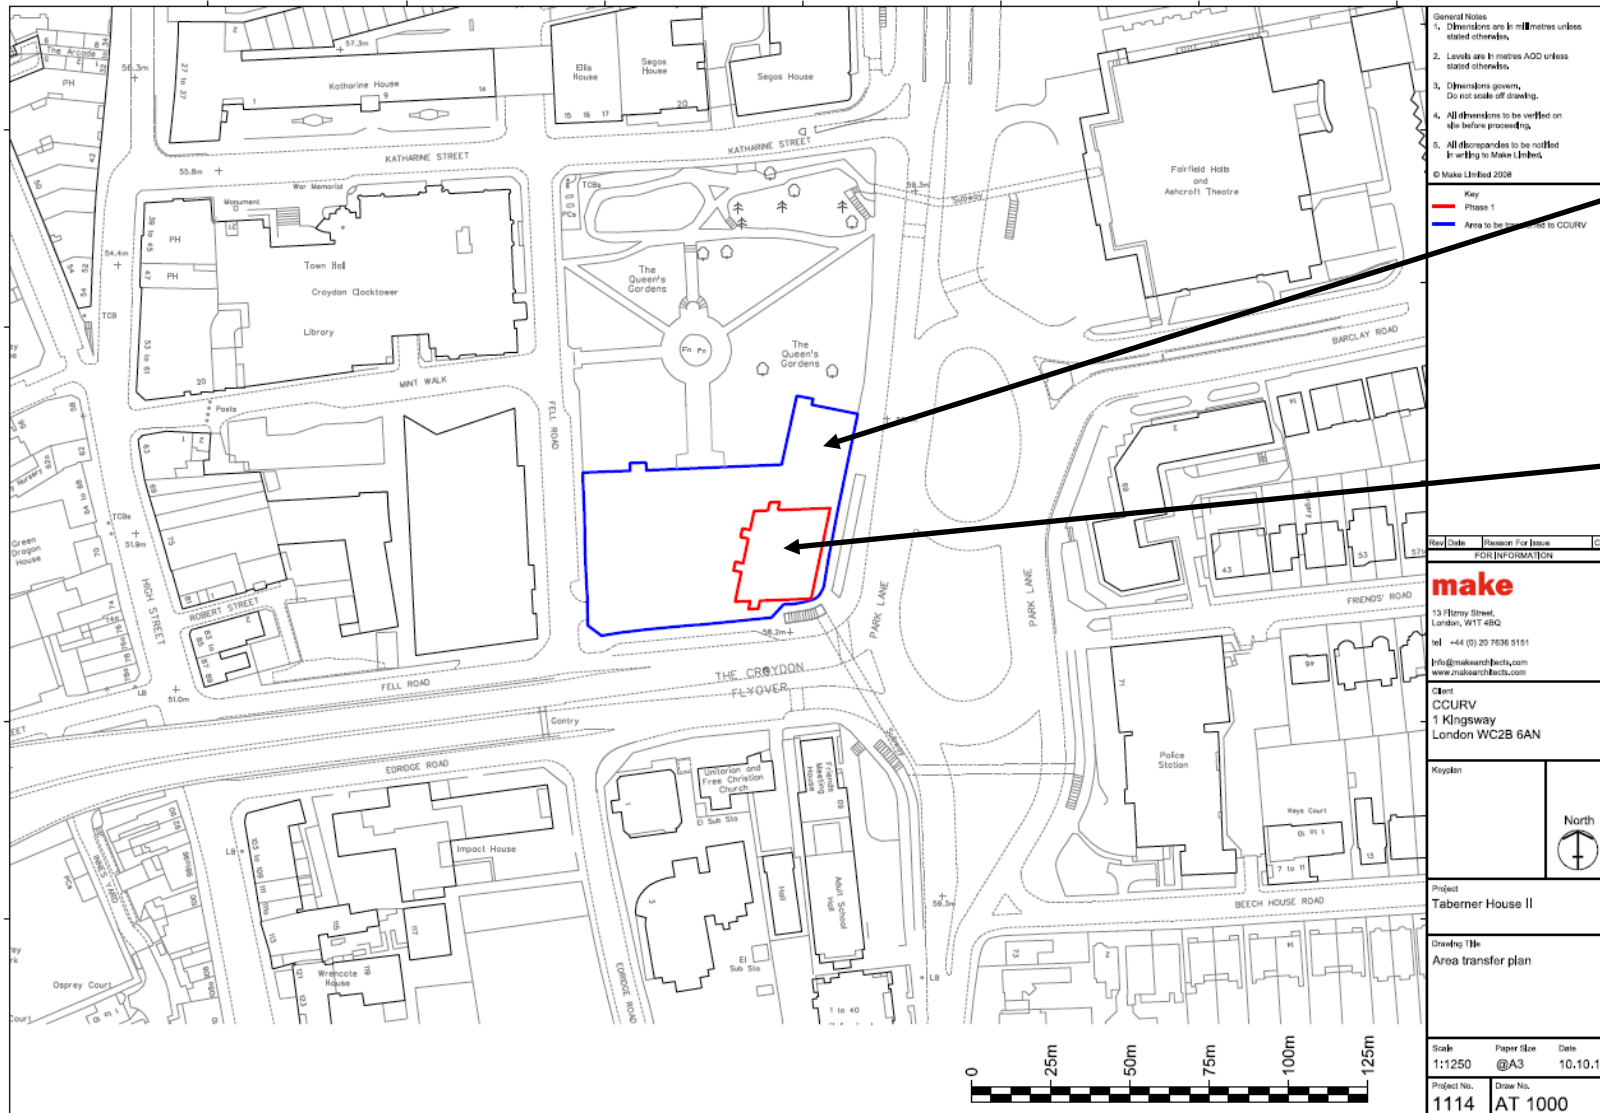

General Notes

1. Dimensions are in millimetres unless stated otherwise.
2. Levels are in metres AOD unless stated otherwise.
3. Dimensions govern. Do not scale off drawing.
4. All dimensions to be verified on site before proceeding.
5. All discrepancies to be notified in writing to Make Limited.

© Make Limited 2008

Key

- Phase 1
- Area to be transferred to CCURV

Rev	Date	Reason For Issue	Chk
FOR INFORMATION			

make
 13 Hurray Street,
 London, W1T 4JG
 tel +44 (0) 20 7636 6151
 info@makeandearch.com
 www.makeandearch.com

Client
 CCURV
 1 Kingsway
 London WC2B 6AN

Project
 Taberner House II

Drawing Title
 Area transfer plan

Scale 1:1250	Paper Size @A3	Date 10.10.14
Project No. 1114	Draw No. AT 1000	

Taberner House site (blue line)

Site to be transferred into the ownership of a CCURV subsidiary (red line)