

APPENDIX A

Applicant: Mr George Ioannou

Location: On the footway outside 171 Brighton Road Coulsdon CR5 2NH

Measurements: The measurement from the shop window to the edge of the pavement to the right of the front door is 6m narrowing to 3.5 m to the left of the front door The applicant has applied for a trading area of 1m, which leaves a clear pavement width of 5m narrowing to 2.5 m.

Brighton Road is maintained by Croydon Council and the required clear pavement width is 2 m.

A length of 8 m and a height of 0.80 m are also applied for.

Appendix A1 shows a plan of the site.
Appendices A2 & A3 are photographs of the display.

Proposed Times of Trading:

Monday to Saturday 0800 hours until 1800 hours

Sunday 1000 hours until 1600 hours

To Display: Tables and Chairs

1. Detailed Considerations

1.1 The application was received by the Community Services Department on 21 June 2011. Building works have subsequently taken place to provide a commercial kitchen to cater for food and drink.

A copy of the application is attached as Appendix A4.

1.2 The application was duly advertised in the Croydon Guardian, no objections were received.

1.3 The Police licensing Officers, Food Safety team, Planning, Highways, and parking services divisions were invited to comment on this application, no objections have been received.

1.4 The measurements outlined above have been checked and agreed by an Enforcement Officer during a site visit.


1.5 A temporary licence was issued to the applicant which is valid until the pending the committee's decision. A copy is attached as Appendix A5.

- 1.6 If the application is granted, the applicant will provide a barrier around the display area in accordance with licence condition 6.
- 1.7 There are 2 other nearby premises in Brighton Road which currently hold street trading licences. No 164, tables and chairs and no 228-230, pet accessories.

The position of these sites are marked with a * and the site applied for is shaded on the attached map Appendix A6.

- 1.8 If the application for a street trading licence is granted the applicant will be invited to apply for a Street Trading Licence which will then be valid for a year

Appendix A1

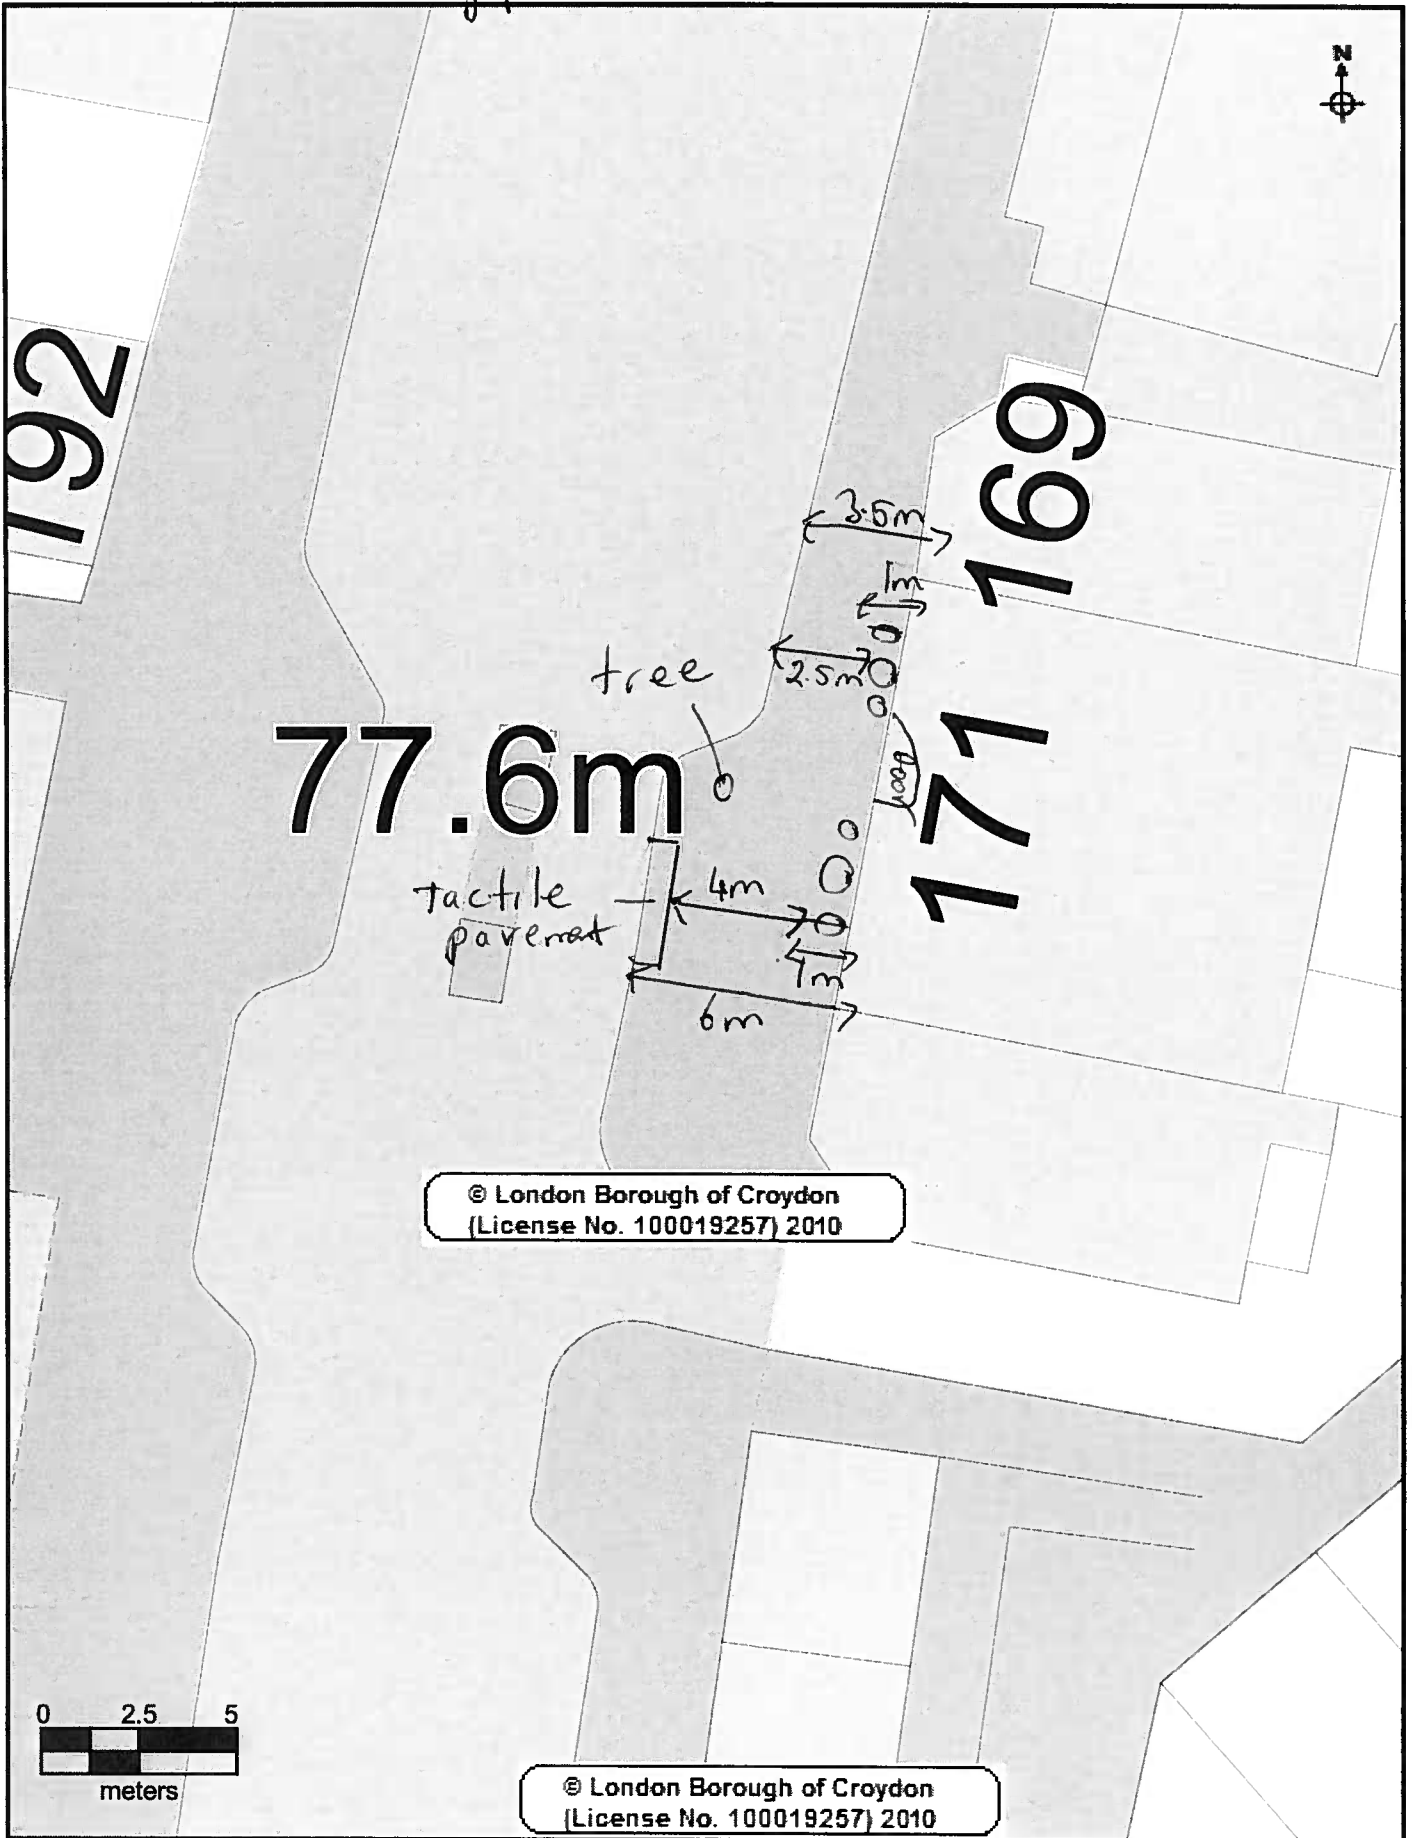



art rebellion

Coulsdon Ha
01889 2565 10

30/11/2011

Alford A2

Appendix #3



30/11/2011

Return completed form to: Licensing Team, Community Services, Croydon Council, 9th Floor North Side, Taberner House, Park Lane, Croydon, CR9 3JS. Telephone: 020 8760 5466 Fax: 020 8760 5786.

PLEASE READ THE GUIDANCE NOTES ATTACHED BEFORE COMPLETING THIS FORM

1. APPLICANT (see note A)

- a) First Name George
- b) Last/Family Name Ioannou
- c) Full Home Address of Applicant [REDACTED]
- d) Home Tel No [REDACTED] e) Mobile No [REDACTED]
- f) E mail address: [REDACTED]
- g) Date of Birth : [REDACTED] h) Passport No [REDACTED]
- i) National Insurance No : [REDACTED] j) Nationality: [REDACTED]

2. SITE TO BE DESIGNATED (see Note B) For Mobile Vehicles/Trailers go to section 4

- a) Trading Name of Premises: ART REBELLION
- b) Trading Address: 171 BRIGHTON ROAD, COURSDON, SURREY, CR5 2NH
- c) Business Tel No : 02086680007

3. DISPLAY AREA (see note C)

- a) Dimensions of display area (state whether measured in feet or metres)
- Length 8m Width 1m Height 800mm

b) Hours that you would like to display the goods/services on the highway.

Sunday : from 10am to 4am Thursday : from 8am to 6am

Monday: from 8am to 6am Friday: from 8am to 6am

Tuesday: from 8am to 6am Saturday: from 8am to 6am

Wednesday : from 8am to 6am

c) Type of goods or services to be displayed : TABLES + CHAIRS

4. MOBILE VEHICLE/TRAILER (See note D)

a) Address of proposed pitch

b) Approx dimensions of vehicle/trailer (state whether measured in feet or metres)

Length..... Width..... Height.....

c) Registration No

d) Proposed hours and days of trading:

If you propose to sell hot food and drink after 2300 hours then you will require a premises licence under the Licensing Act 2003.(see note D)

Office Use only Premises Licence No

I declare that all the information given on this form is accurate to the best of my knowledge.

I enclose a fee of £ 331

Please make cheques payable to Croydon Council

Signature of applicant(s) or applicant's Solicitor or other duly authorised agent:

[Handwritten Signature]

Date 11/03/11

If you require any assistance with the completion of this form please contact the Licensing Team on 0208 760 5466

Office Use Only Uniform No: 11/00938/ST

Receipt No : 13188 Date received: 21/6/11

CROYDON
www.croydon.gov.uk

**TEMPORARY LICENCE –
STREET TRADING**

The Council of the London Borough of Croydon being the Local Authority for the purposes of the London Local Authorities Act 1990

**HEREBY LICENCE
TO USE SITE KNOWN AS**

Mr George Ioannou
Art Rebellion
171 Brighton Road
Coulsdon
Surrey
CR5 2NH

**TO DISPLAY
SIZE OF DESIGNATED DISPLAY
PERMITTED DAYS & TIMES**

Tables and Chairs
Length 8m, Width 1m, Height 0.80 m
Monday to Saturday 0800 hours until 1800
hours
Sunday 1000 hours until 1600 hours

**VEHICLE REG NO
VEHICLE DIMENSIONS
ACTIVITY (North End only)**

N/A
N/A

This licence is issued subject to the conditions attached and is valid until 31.3.2012

**Please note that the person named on the licence and whose photograph appears on the licence is responsible for the premises at all times.
This licence may not be transferred to any other person.**

Date Licence Issued: 02.10.2011

Date Licence Valid From: 01.10.2011

Licence Number: 11/00744/STT




Michael Goddard
Trading Standards and Licensing Manager
Planning & Environment Department

Special Conditions

Non Transport for London Maintained Roads

1. The Licence shall ensure that there is a minimum clear passage of **2.0 metres** between the front edge of their display and the edge of the kerb or any item of street furniture (railings/lamp posts etc) – whichever is the nearer to the display
2. A clear copy of the licence shall be displayed in the front window of the premises at all times and should be visible to passers – by.
3. Please note that the person named on the licence and whose photograph appears on the licence is responsible for the premises at all times.
This licence may not be transferred to any other person.
4. The right to trade from the designated site will be temporarily suspended when Utility Companies or the Highway Authority require access to the footway to carry out necessary works, until the completion of those works.
5. The limits of the designated area may be marked on the footway/roadway by the Council to enable verification by Council & Highway Officers.
6. Premises displaying tables and chairs shall enclose the display area with a suitable barrier material e.g. rope.
7. The licence holder is responsible for removing all litter from the licensed area and adjacent footway at regular intervals during the day and at the close of business each day.

Appendix A6

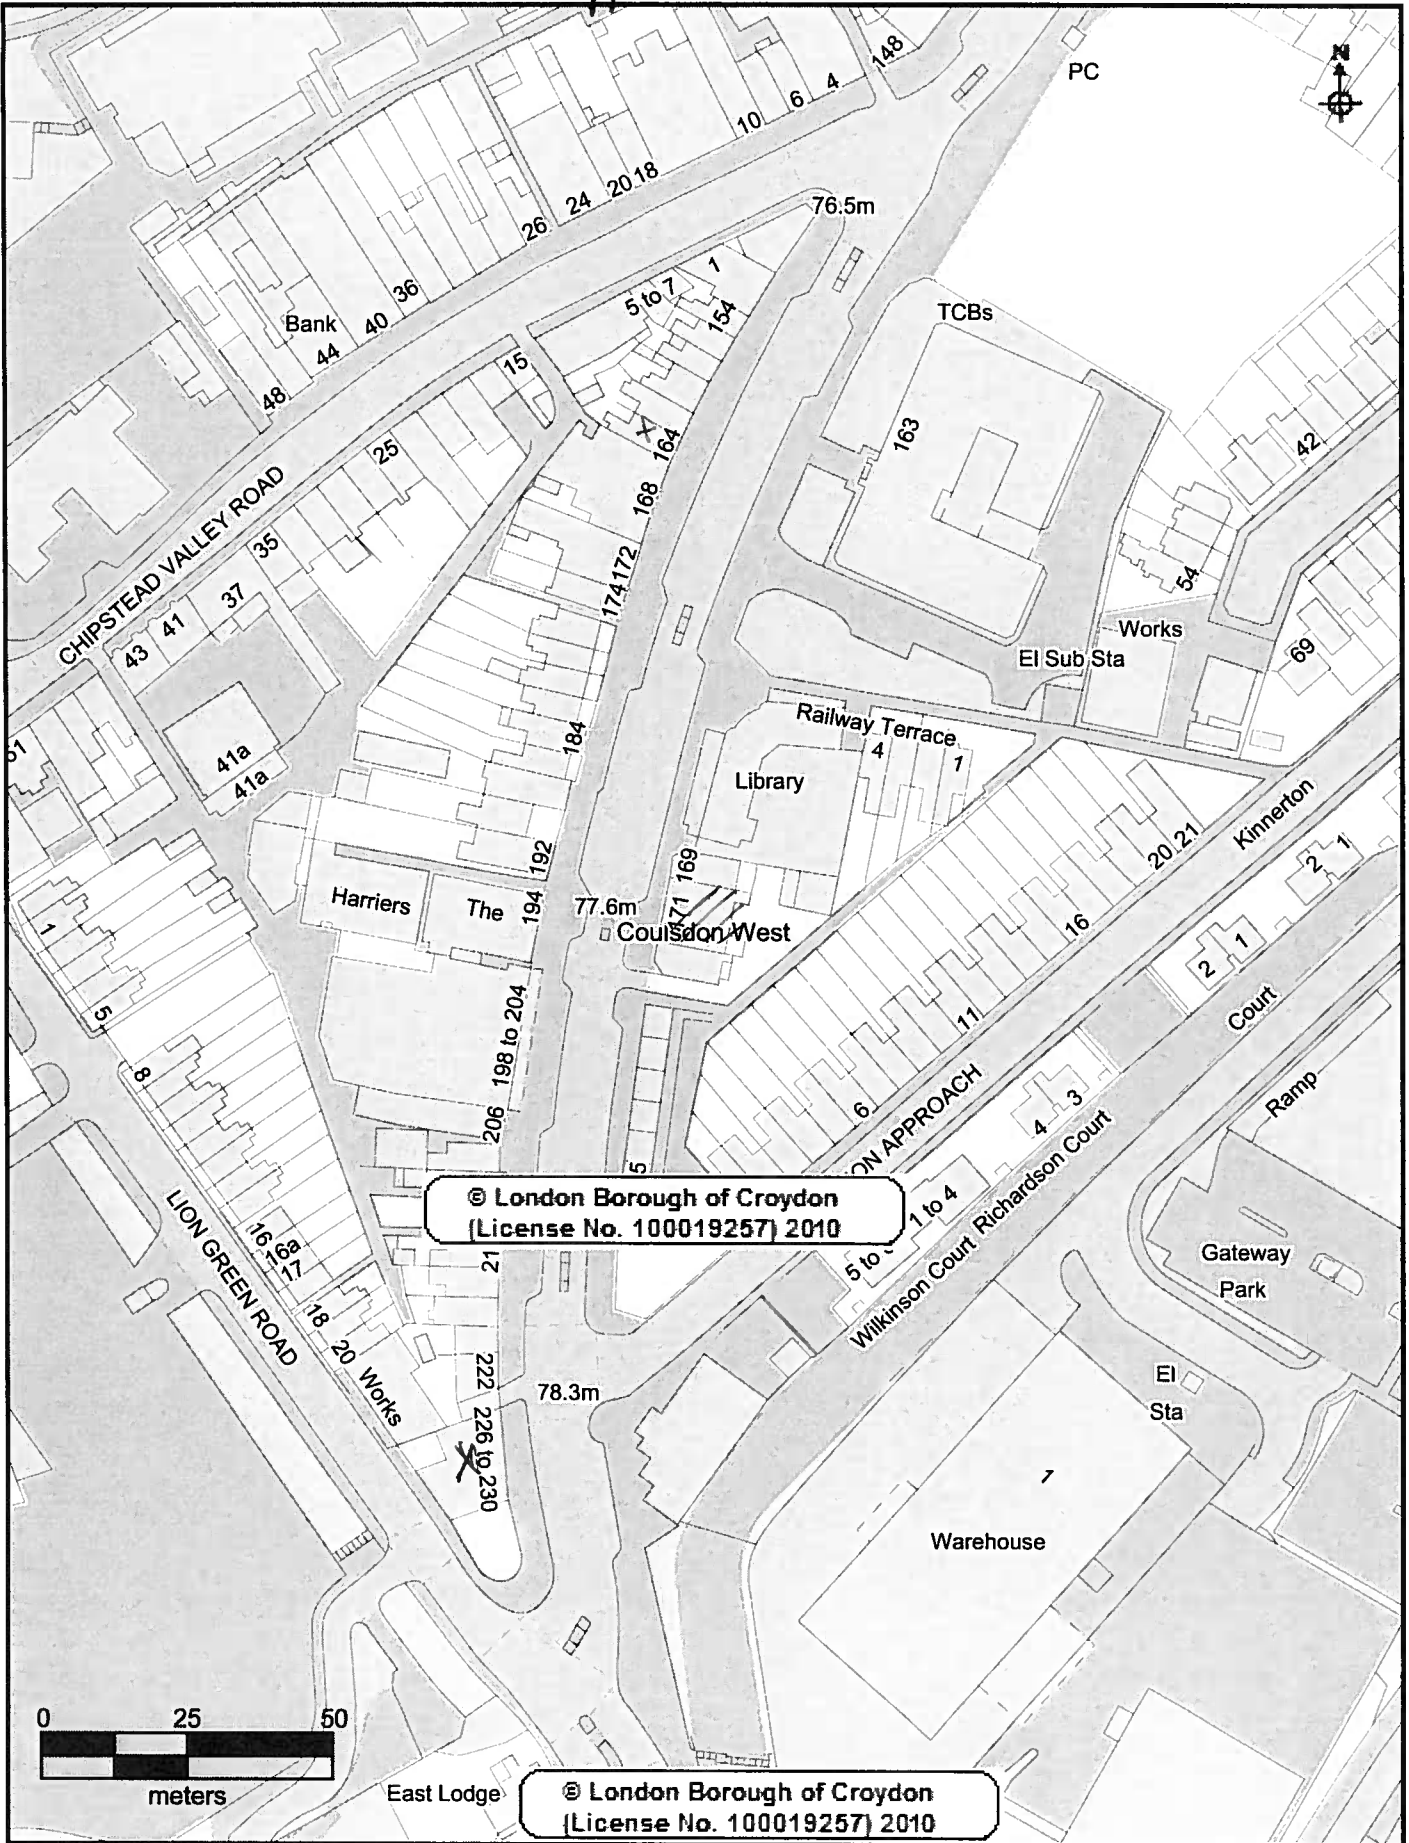

CROYDON
www.croydon.gov.uk

Crown Copyright Ordnance Survey (License No: 100019257) 2011

171 Brighton Road

Scale 1:1250

04-Dec-2011

