

APPENDIX D

Applicant: Mr Basir Karimi

Location: On the footway outside 76-80 Church Street Croydon CR0 1RB

Measurements: The measurement from the shop window to the edge of the pavement is 9 m. The applicant has applied for a trading area of 1.5 m, which leaves a clear pavement width of 7.5 m. Church Street is maintained by Croydon Council and the required clear pavement width is 2 m.

A total length of 10 m and a height of 1 m are also applied for.

Appendix D1 shows a plan of the site.
Appendices D2 and D3 are photographs of the display

Proposed Times of Trading:

Monday to Saturday 0900 hours until 1800 hours
Sunday 1100 hours until 1700 hours

To Display: Furniture

1. Detailed Considerations

1.1 The application was received by the Planning & Environment Department on 3 April 2012.

A copy of the application is attached as Appendix D4.

1.2 The application was duly advertised in the Croydon Guardian, no objections were received.

1.3 The Police licensing Officers, Food Safety team, Planning, Highways, and parking services divisions were invited to comment on this application, no objections have been received.

1.4 The measurements outlined above have been checked and agreed by an Enforcement Officer during a site visit.


1.5 A temporary licence was issued to the applicant which is valid until 5.10.2012 pending the committee's decision. A copy is attached as Appendix D5

1.6 There are 2 other nearby premises in Church Street who currently hold a street trading licence, no 92 household goods, no 98 tables and chairs.

The position of these sites are marked with a * and the site applied for is shaded on the attached map Appendix D6.

- 1.7 If the application for a street trading licence is granted the applicant will be invited to apply for a Street Trading Licence which will then be valid for a year

Appendix D,

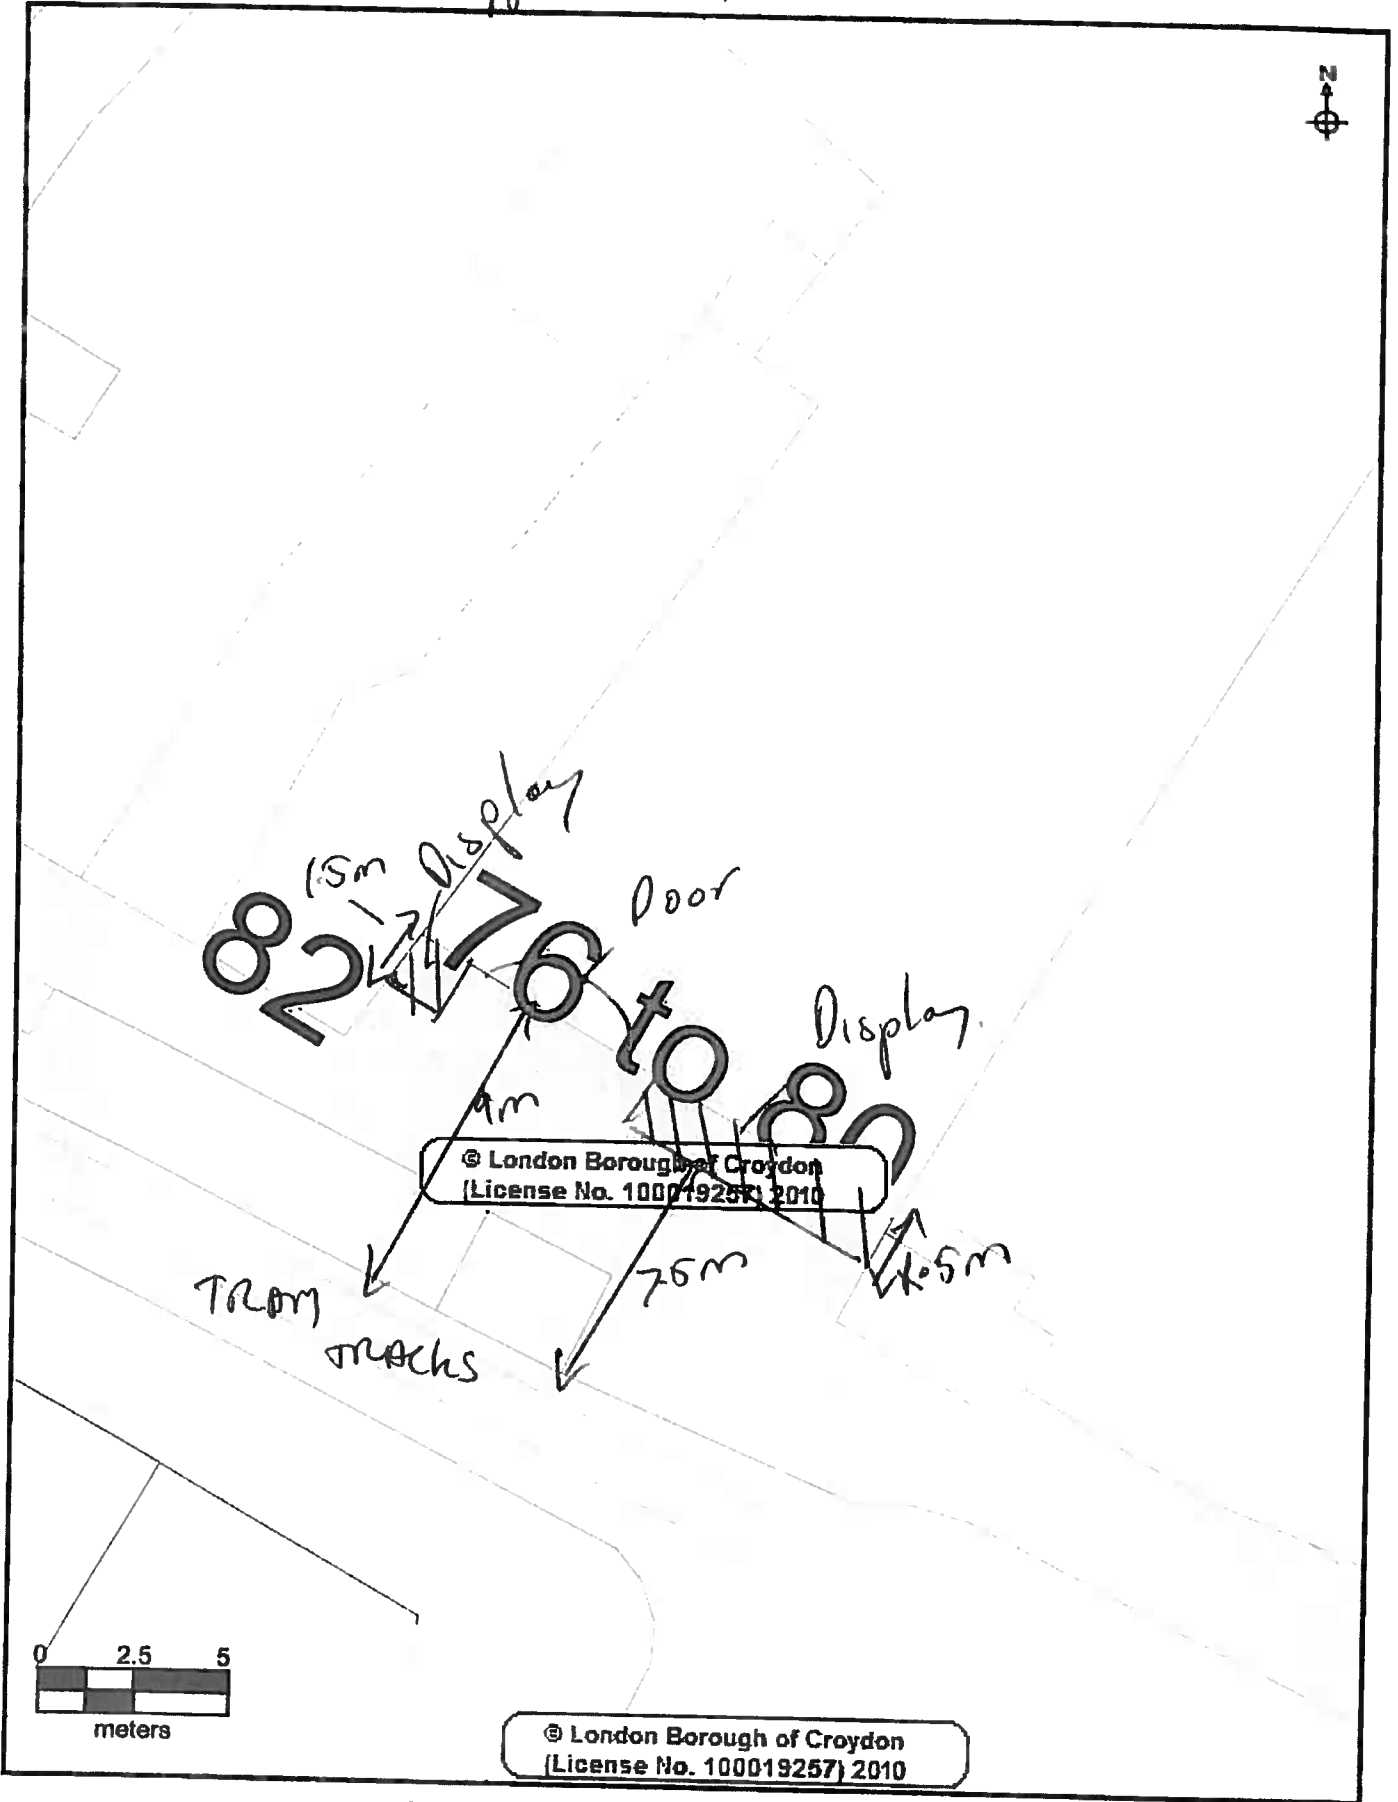

Agenda 02



Apparatus 03



Appendix 04

**CROYDON
COUNCIL**

www.croydon.gov.uk

STREET TRADING LICENSING

APPLICATION FOR A STREET DESIGNATION ORDER

Return completed form to: Licensing Team, Community Services, Croydon Council, 9th Floor
North Side, Taberner House, Park Lane, Croydon, CR9 3JS. Telephone: 020 8760 5466 Fax:
020 8760 5786.

PLEASE READ THE GUIDANCE NOTES ATTACHED BEFORE COMPLETING THIS FORM

1. APPLICANT (see note A)

a) First Name BASIR

b) Last/Family Name KARIMI

c) Full Home Address of Applicant
.....
.....

d) Home Tel No e) Mobile No

f) E mail address:

g) Date of Birth h) Passport No

i) National Insurance No j) Nationality:

2. SITE TO BE DESIGNATED (see Note B) For Mobile Vehicles/Trailers go to section 4

a) Trading Name of Premises: HOMESTYLE

b) Trading Address: 76-78 CHURCH STREET
CROYDON CRO 1RB

c) Business Tel No : 02086670356

3. DISPLAY AREA (see note C)

a) Dimensions of display area (state whether measured in feet or metres)

Length 10 metres Width 1.5 metres Height 1 metre

Appendix 04

b) Hours that you would like to display the goods/services on the highway.

Sunday : from 11am to 5pm Thursday : from 9am to 6pm

Monday: from 9am to 6pm Friday: from 9am to 6pm

Tuesday: from 9am to 6pm Saturday: from 9am to 6pm

Wednesday : from 9am to 6pm

c) Type of goods or services to be displayed : FURNITURE

4. MOBILE VEHICLE/TRAILER (See note D)

a) Address of proposed pitch

b) Approx dimensions of vehicle/trailer (state whether measured in feet or metres)

Length.....Width.....Height.....

c) Registration No

d) Proposed hours and days of trading:

If you propose to sell hot food and drink after 2300 hours then you will require a premises licence under the Licensing Act 2003.(see note D)

Office Use only Premises Licence No

I declare that all the information given on this form is accurate to the best of my knowledge.

I enclose a fee of £ 339

Please make cheques payable to Croydon Council

Signature of applicant(s) or applicant's Solicitor or other duly authorised agent:

Date 3/4/12

If you require any assistance with the completion of this form please contact the Licensing Team on 0208 760 5466

Office Use Only Uniform No: 12/00293/STT

Receipt No : Paid by card on telephone Date received: 5.4.12

SF.C355

CAN 51806.

Appendix D5

CROYDON
www.croydon.gov.uk

**TEMPORARY LICENCE –
STREET TRADING**

The Council of the London Borough of Croydon being the Local Authority for the purposes of the London Local Authorities Act 1990

**HEREBY LICENCE
TO USE SITE KNOWN AS**

Mr Basir Karimi
Homestyle
76-80 Church Street
Croydon
Surrey
CR0 1RB

**TO DISPLAY
SIZE OF DESIGNATED DISPLAY
PERMITTED DAYS & TIMES**

Furniture
Length 10m, Width 1.5 m, Height 1m
Monday to Saturday 0900 hours until 1800
hours
Sunday 1100 hours until 1700 hours

**VEHICLE REG NO
VEHICLE DIMENSIONS
ACTIVITY (North End only)**

N/A
N/A

This licence is issued subject to the conditions attached and is valid until 5.10.2012

Please note that the person named on the licence and whose photograph appears on the licence is responsible for the premises at all times. This licence may not be transferred to any other person.

Date Licence Issued: 12.04.2012
Date Licence Valid From: 05.04.2012
Licence Number: 12/00293/STT




Michael Goddard
Trading Standards and Licensing Manager
Planning & Environment Department

Special Conditions

Non Transport for London Maintained Roads

1. The Licence shall ensure that there is a minimum clear passage of **2.0 metres** between the front edge of their display and the edge of the kerb or any item of street furniture (railings/lamp posts etc) – whichever is the nearer to the display
2. A clear copy of the licence shall be displayed in the front window of the premises at all times and should be visible to passers – by.
3. Please note that the person named on the licence and whose photograph appears on the licence is responsible for the premises at all times.
This licence may not be transferred to any other person.
4. The right to trade from the designated site will be temporarily suspended when Utility Companies or the Highway Authority require access to the footway to carry out necessary works, until the completion of those works.
5. The limits of the designated area may be marked on the footway/roadway by the Council to enable verification by Council & Highway Officers.
6. Premises displaying tables and chairs shall enclose the display area with a suitable barrier material e.g. rope.
7. The licence holder is responsible for removing all litter from the licensed area and adjacent footway at regular intervals during the day and at the close of business each day.

Appendix 06.

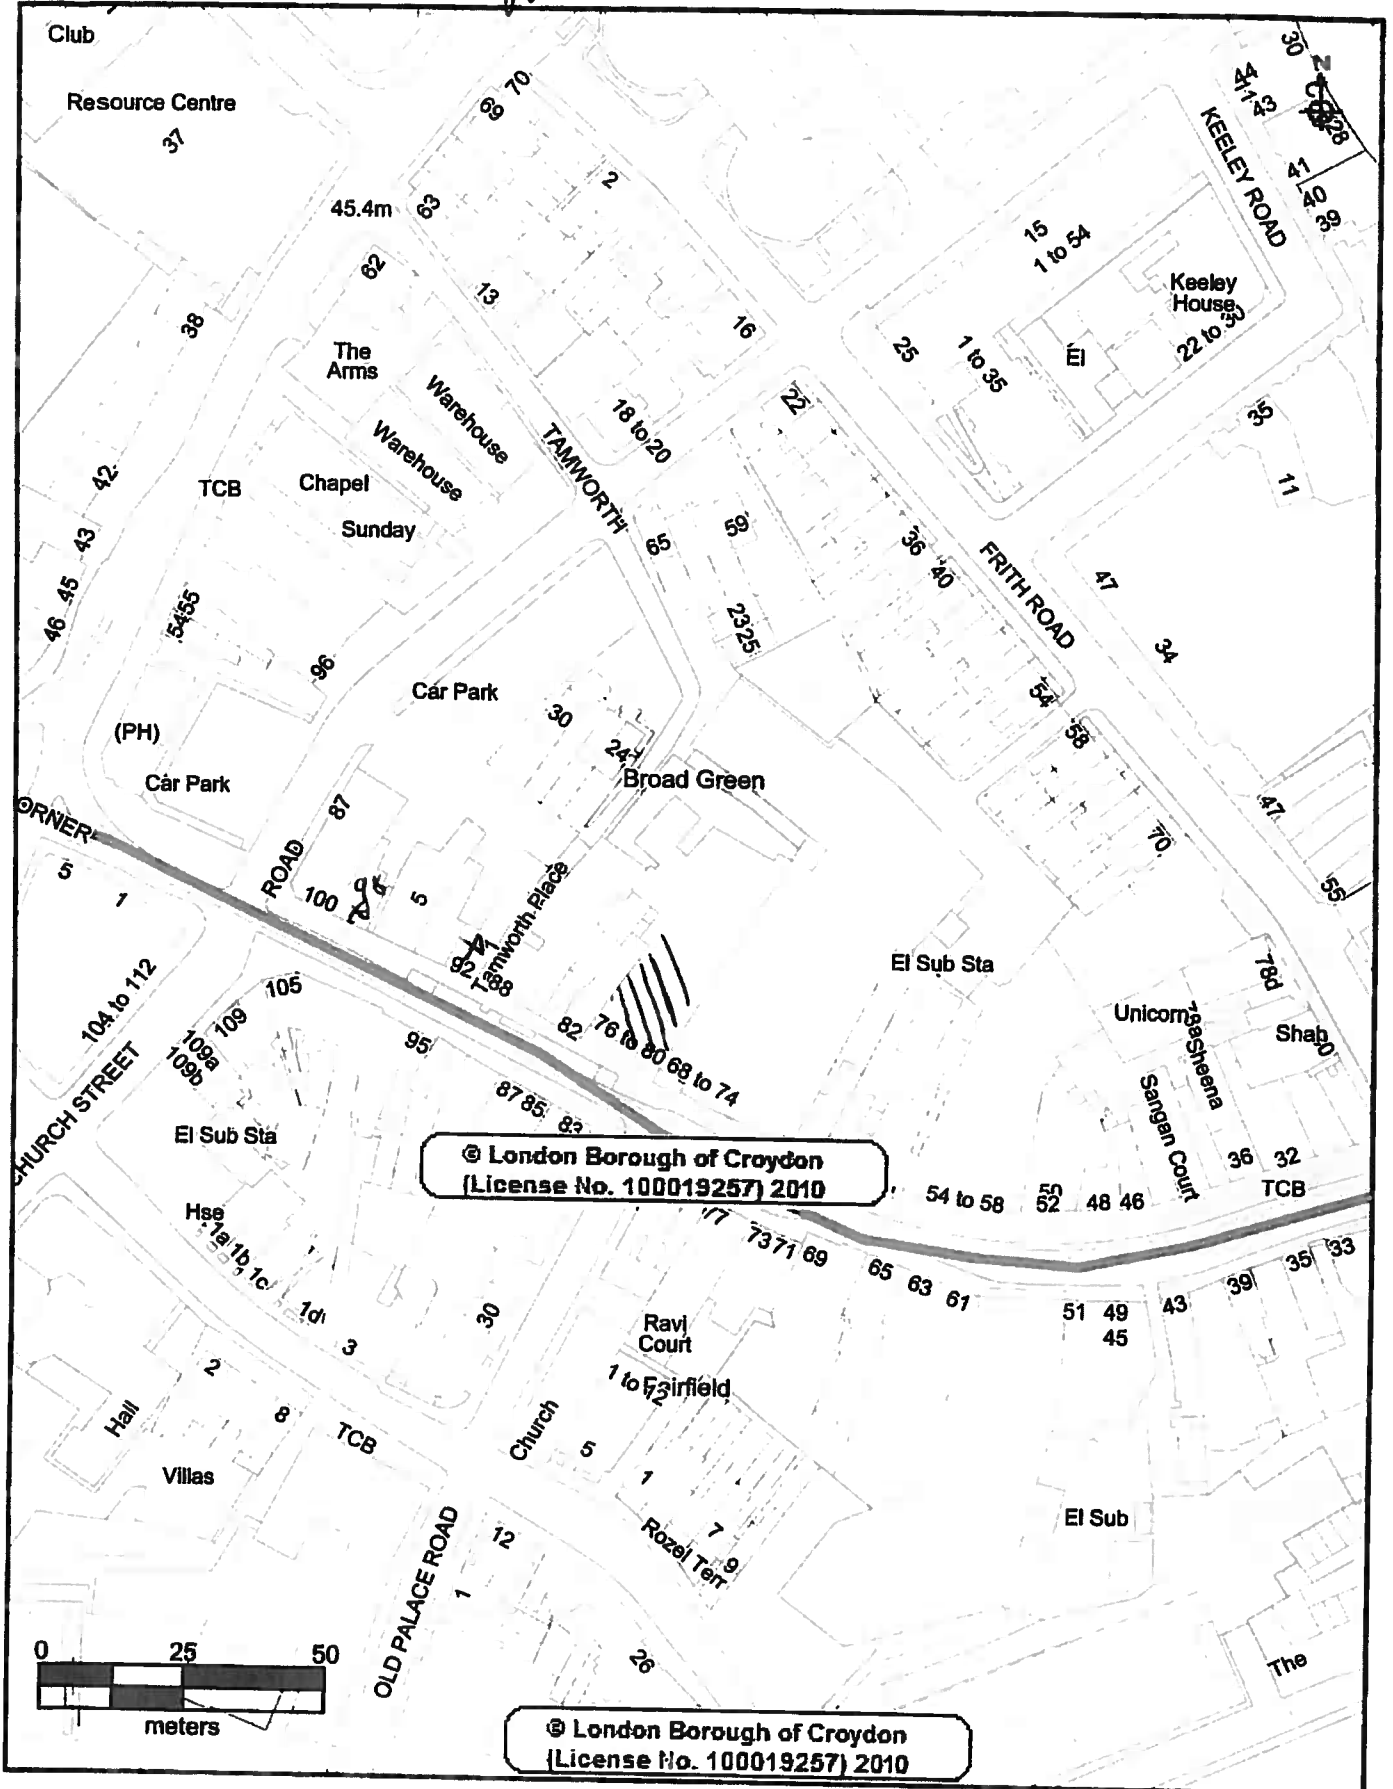

CROYDON
www.croydon.gov.uk

Crown Copyright Ordnance Survey (License No: 100019257) 2011

76-80 Church Street

Scale 1:1250

13-May-2012



