

APPENDIX A

Applicant: Pizza Hut UK Ltd

Location: On the footway outside 59-61 North End, Croydon, CR0
1TG

1. Detailed Considerations

- 1.1 The applicant was granted a street trading licence in 2007 to display tables and chairs.
- 1.2 The current licence allows for a clear pedestrian route of 2.5 m from the Shop front before the 2.5 m of display area begins.
A copy of the current licence is attached as Appendix A1.
- 1.3 The applicant has applied for a variation to increase the area of display from 2.5 m to 3.5 m and also to increase the hours of display to 1100 hours until 2100 hours. A copy of the variation form is attached as Appendix A2.
- 1.4 A photograph of an example of the type of the display proposed is attached as Appendix A3. Photograph Appendix A4 shows the 2.5 m pedestrian clearance which will remain, between the shop front and start of the display. The proposed display would commence at the grill.
- 1.5 The proposed increase in display area would still leave sufficient clearance for the passage of emergency vehicles. A plan of the proposed display is attached as Appendix A5.
- 1.6 The Police licensing officer, Food Safety team, Planning, Highways, and parking services divisions were invited to comment on this variation application. No objections have been received.

Appendix A1

STREET TRADING LICENCE

The Council of the London Borough of Croydon being the Local Authority for the purposes of the London Local Authorities Act 1990

**HEREBY LICENCE
TO USE SITE KNOWN AS**

Pizza Hut UK
Pizza Hut
59-61 North End
Croydon
Surrey
CR0 1TG

**TO DISPLAY
SIZE OF DESIGNATED DISPLAY
PERMITTED DAYS & TIMES**

Tables and Chairs
Length 8 m, Width 2.5m from the grill, Height 2 m
Monday to Sunday 1130 hours to 1830 hours

This licence is issued subject to the conditions attached.

**Please note that the person named on the licence and whose photograph appears on the licence is responsible for the premises at all times.
This licence may not be transferred to any other person.**

Date Licence Valid From: 15.04.2013

Date Licence Expires: 15.04.2014

Licence Number: 13/00527/STTR



Michael Goddard
Trading standards and Licensing Manager
Planning & Environment Department



Appendix A1

CROYDON

www.croydon.gov.uk

Licence Conditions

Non Transport for London Maintained Roads

1. A clear copy of the licence shall be displayed in the front window of the premises at all times and should be visible to passers – by.
2. Please note that the person named on the licence and whose photograph appears on the licence is responsible for the premises at all times.
This licence may not be transferred to any other person.
3. The right to trade from the designated site will be temporarily suspended when Utility Companies or the Highway Authority require access to the footway to carry out necessary works, until the completion of those works.
4. The limits of the designated area may be marked on the footway/roadway by the Council to enable verification by Council & Highway Officers.
5. Premises displaying tables and chairs shall enclose the display area with a suitable barrier material e.g. rope.
6. The licence holder is responsible for removing all litter from the licensed area and adjacent footway at regular intervals during the day and at the close of business each day.

Appendix A2

STREET TRADING LICENSING

**APPLICATION FOR A VARIATION OF
STREET TRADING LICENCE**

Return completed form to: Licensing Team, Planning & Environment Department, London Borough of Croydon, 9th Floor North Side, Taberner House, Park Lane, Croydon, CR9 3JS. Telephone: 020 8760 5466 Fax: 020 8760 5786.

This application is required to be submitted if you would like to vary a current street trading licence .

Insert name
PIZZA HUT UK LTD
Insert home address
ONE IMPERIAL PLACE
ELSTREE WAY
BOREHAMWOOD W6D 1JN

would like to vary the street trading licence No 12/00273/STTR which is valid for the following site.

insert trading address
PIZZA HUT 59/61 NORTH END, CROYDON

Please give details of the required variation :

1. TO amend permitted times to 11:00am to 9:00pm
2. TO increase width to 3.5m from the drain

I understand that this variation application may be referred to the Council's Licensing Committee for a decision.

I declare that all the information given on this form is accurate to the best of my knowledge.

I enclose a fee of £25 which I understand is not refundable .

Please make cheques payable to Croydon Council.

Signature of applicant(s) or applicant's Solicitor or other duly authorised agent:

 Date 11/4/13

If you require any assistance with the completion of this form please contact the Licensing Team on 0208 760 5466


Office use only

Date application received: 15/4/13 Receipt No. 18784

Ayerbux A3




Appendix 14

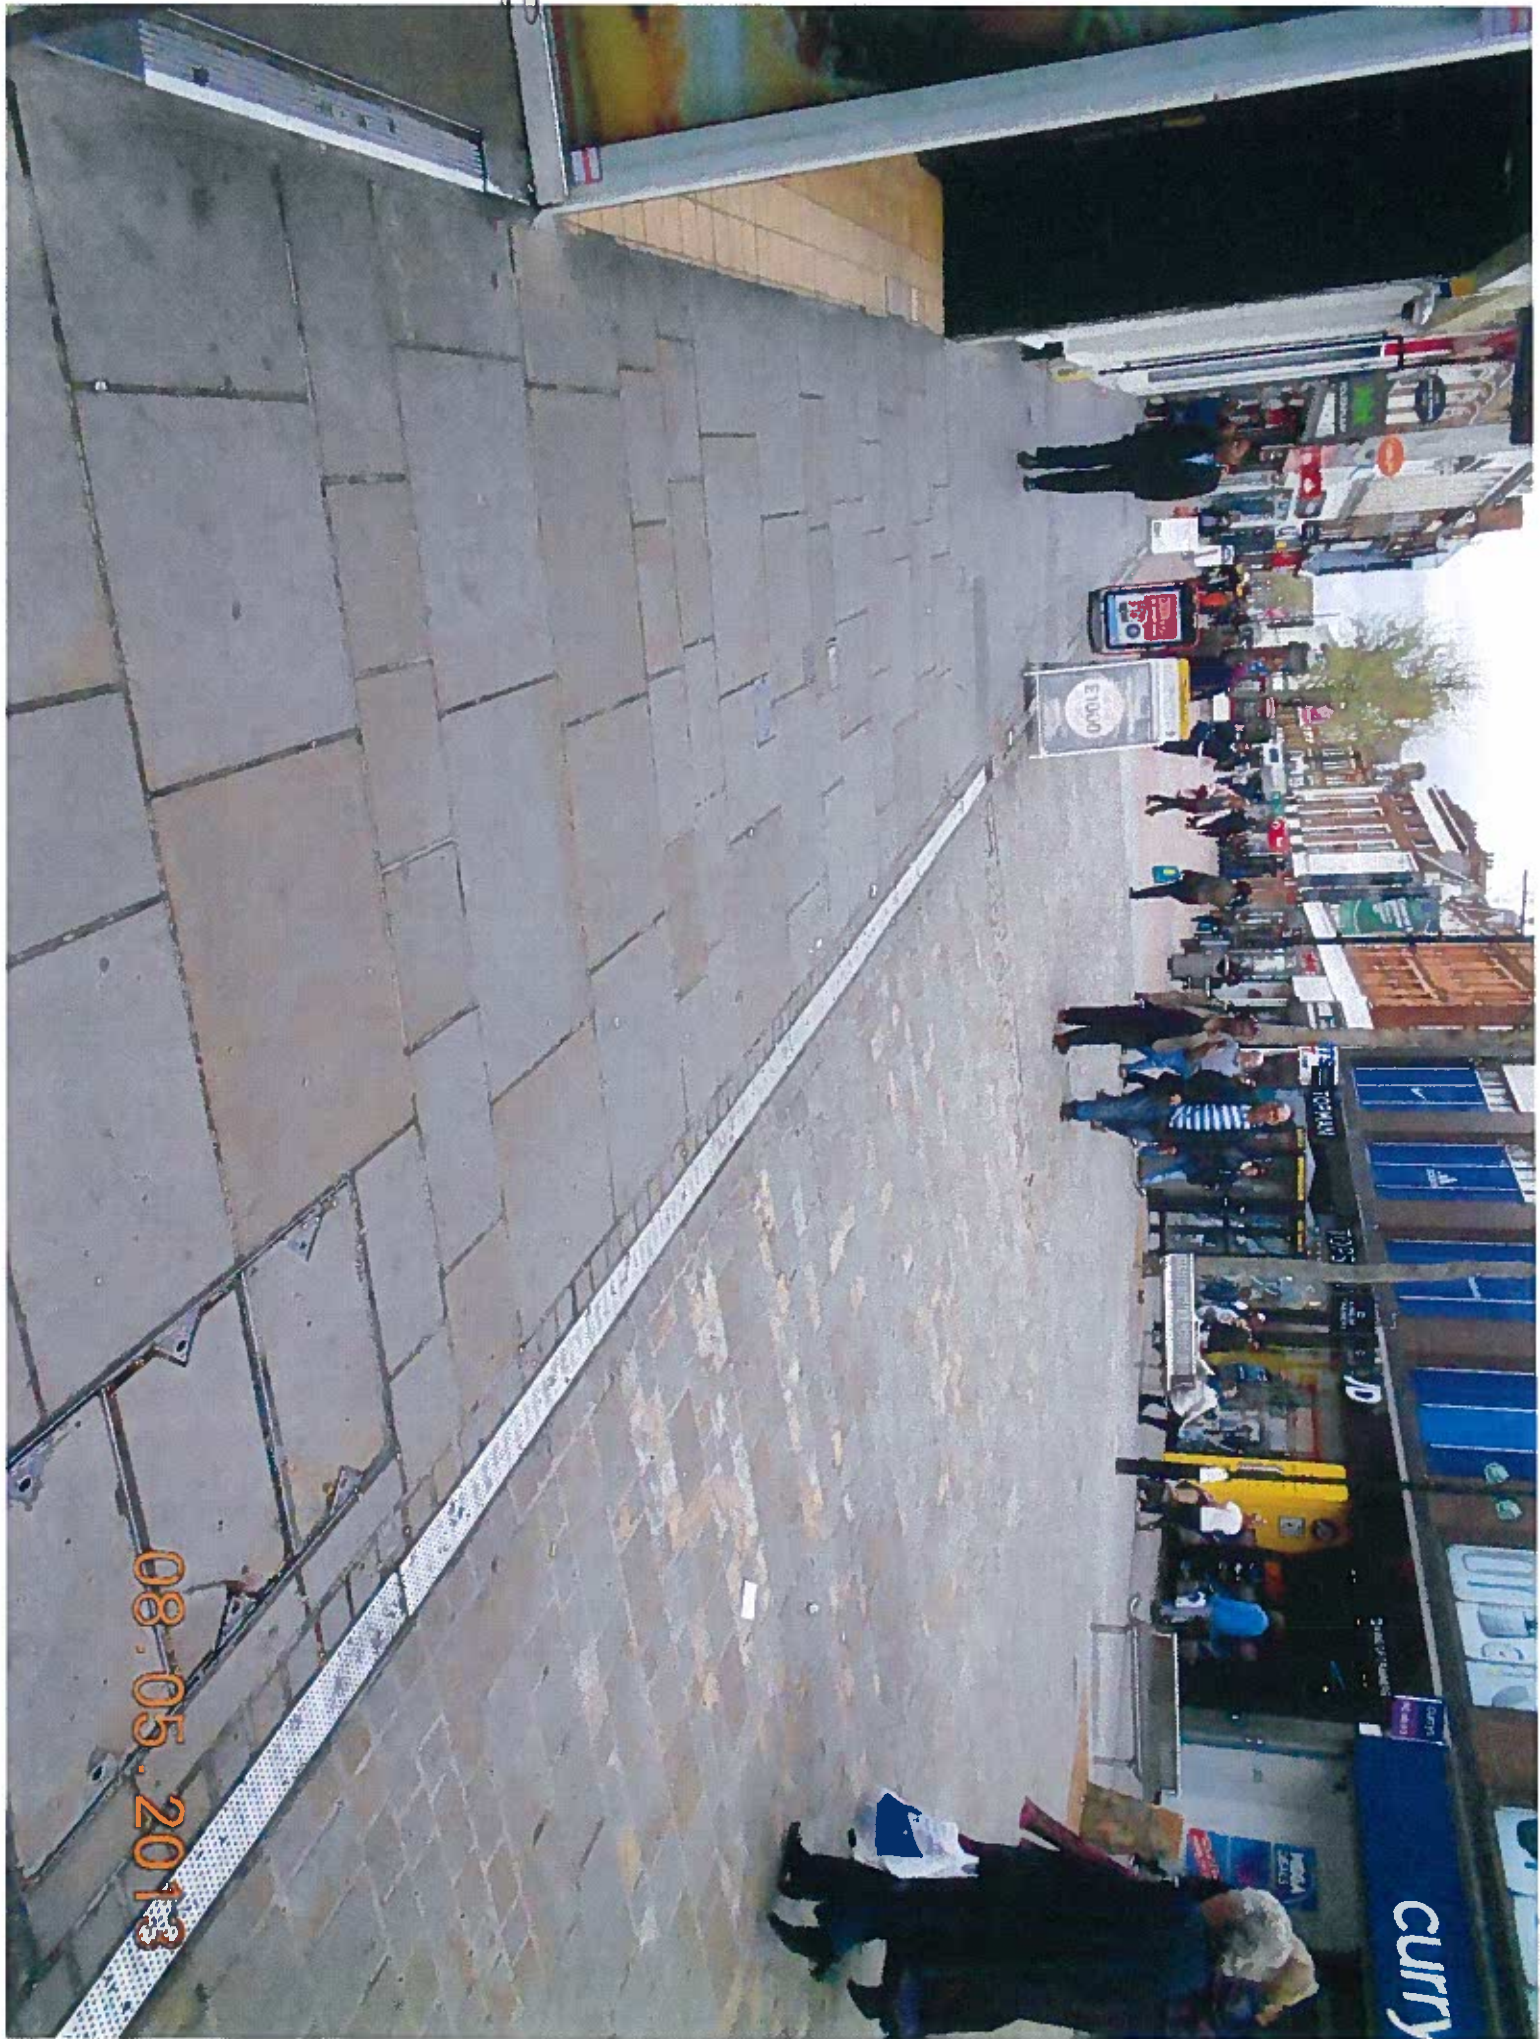

08.05.2013

A.5

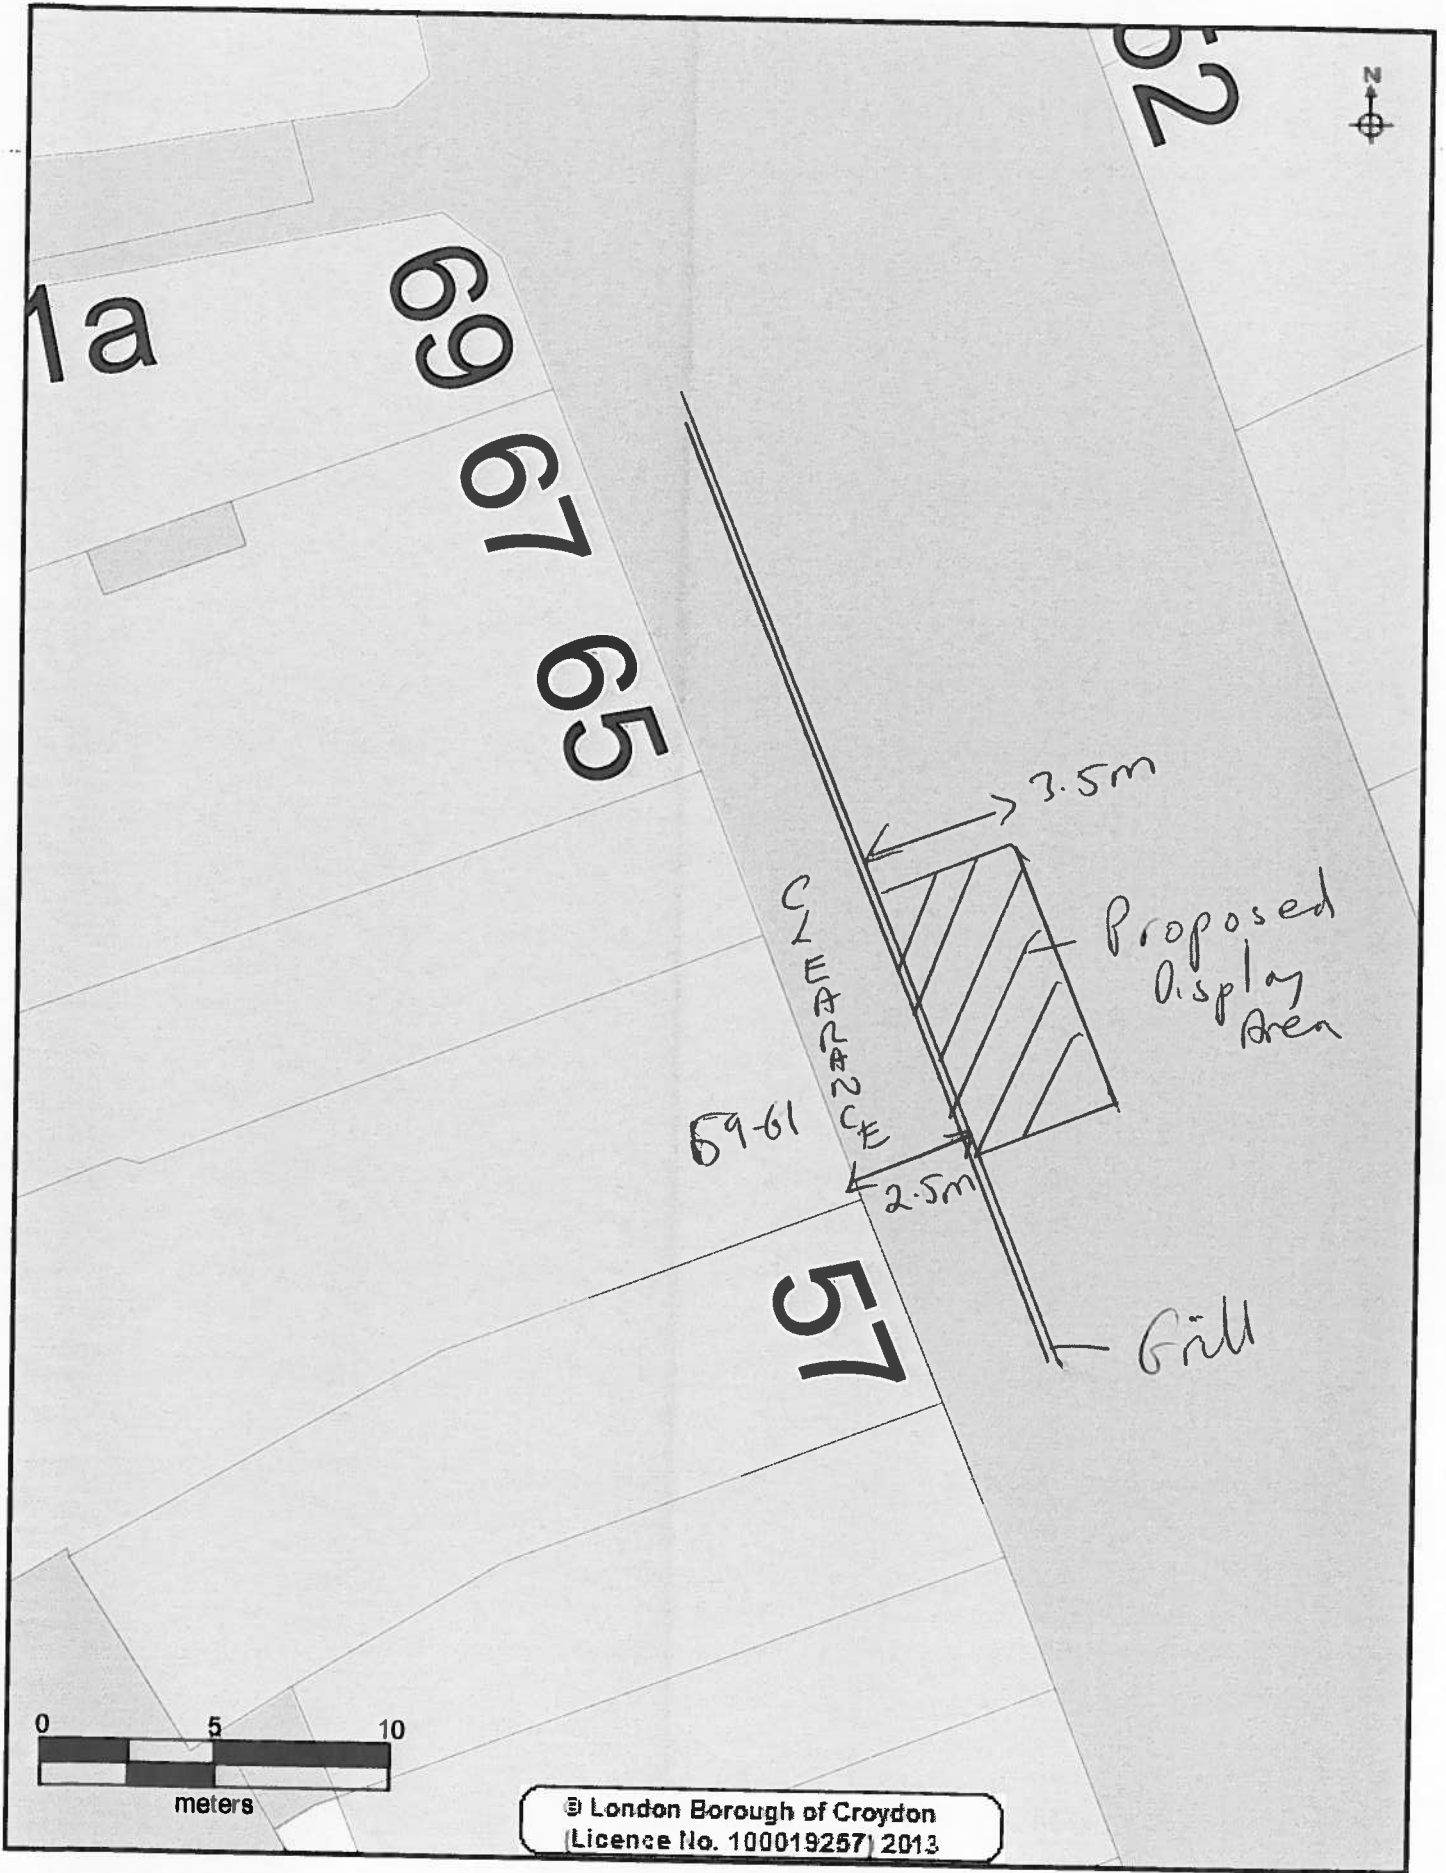

CROYDON
www.croydon.gov.uk

Crown Copyright Ordnance Survey (License No: 100019257) 2011

59-61 North End

Scale 1:208

23-May-2013

