

APPENDIX A

Applicant: Mr Omar Siddiqui

Location: On the footway outside 33 High Street, Croydon, CR0 1QB

Measurements: The measurement from the shop window to the edge of the pavement is 7m.

The applicant has applied for a trading area of 1.8 m , there is a tree and 2 seats sited 1.5 m from the kerb which leaves a clear pavement width of 3.7 m

High Street is maintained by Croydon Council and the required clear pavement width is 2 m.

A length of 5.5 m is also applied for.

Appendix A1 shows a plan of the site.

Appendix A2 is a photograph of the display.

Proposed Times of Trading:

Monday to Sunday 1000 hours until 2300 hours

To Display: Tables and Chairs

1. Detailed Considerations

1.1 The application was received by the Planning & Environment Department on 28 May 2013.

A copy of the application is attached as Appendix A3.

1.2 The application was duly advertised in the Croydon Guardian, no objections were received.

1.3 The Police licensing Officers, Food Safety team, Planning, Highways, and parking services divisions were invited to comment on this application, no objections have been received.

1.4 The measurements outlined above have been checked and agreed by an Enforcement Officer during a site visit.

1.5 A temporary licence was issued to the applicant which is valid until the 19.1.2014 pending the committee's decision. A copy is attached as Appendix A4.

1.6 There are 5 other nearby premises in the High Street who currently hold street trading licences. No's 16 Tiger Tiger, 16 Milan Bar, 26, 36 and 38-40 all the sites are licensed to display tables and chairs. The position of these sites

are marked with a * and the site applied for is shaded on the attached map Appendix A5.



- 1.7 If the application for a street trading licence is granted the applicant will be invited to apply for a Street Trading Licence which will then be valid for a year

A1



8
1
32 to 34

56.3m

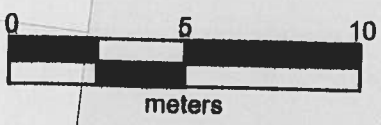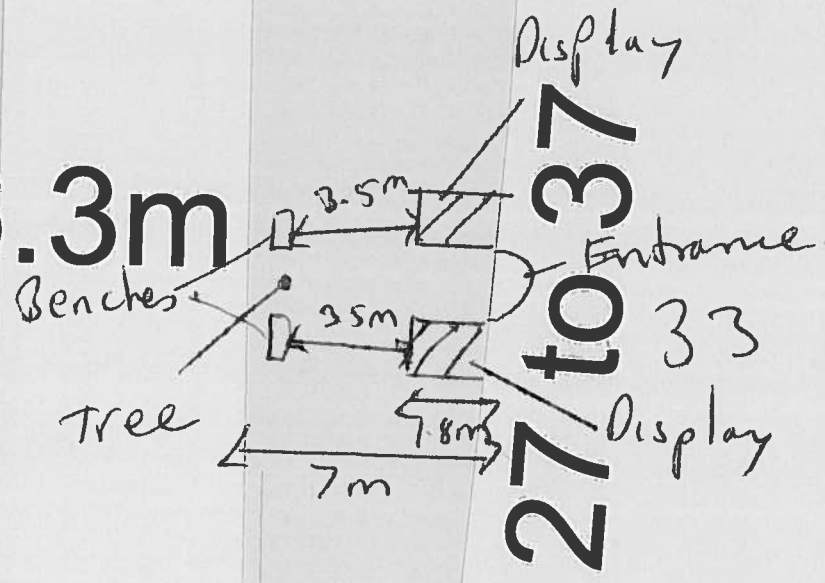

© London Borough of Croydon
(Licence No. 100019257) 2013

CROYDON
www.croydon.gov.uk

Crown Copyright Ordnance Survey (License No: 100019257) 2011

33 High Street

Scale 1:208

27-Aug-2013



A2



A3

STREET TRADING LICENSING
APPLICATION FOR A STREET DESIGNATION ORDER

Return completed form to: Licensing Team, Planning & Environment Department, Croydon Council, 9th Floor North Side, Taberner House, Park Lane, Croydon, CR9 3JS. Telephone: 020 8760 5466 Fax: 020 8760 5786.

1. APPLICANT (see note A)

- a) First Name: Omar
- b) Last/Family Name: Siddiqui
- c) Full Home Address of Applicant: [REDACTED]
- d) Home Tel No: [REDACTED] e) Mobile No: [REDACTED]
- f) E mail address: [REDACTED]
- g) Date of Birth: [REDACTED] h) Passport No: [REDACTED]
- i) National Insurance No: [REDACTED] j) Nationality: British

Environmental, Cultural and Sports Services Department
28 MAY 2013
FOR ATTN OF: *Chris 382*
20134

2. SITE TO BE DESIGNATED (see Note B) For Mobile Vehicles/Trailers go to section 4

- a) Trading Name of Premises: Delights Desserthouse
- b) Trading Address: 33 High Street, Croydon, CR0 1QB
- c) Business Tel No: 020 8686 9333

Environmental, Cultural and Sports Services Department
28 MAY 2013
FOR ATTN OF: [REDACTED]

3. DISPLAY AREA (see note C)

- a) Dimensions of display area (state whether measured in feet or metres)
Length: 5.5M Width: 1.8m Height: N/A

b) Hours that you would like to display the goods/services on the highway.

Sunday : from 10:00 to 23:00 Thursday : from 10:00 to 23:00

Monday: from 10:00 to 23:00 Friday: from 10:00 to 23:00

Tuesday: from 10:00 to 23:00 Saturday: from 10:00 to 23:00

Wednesday : from 10:00 to 23:00

c) Type of goods or services to be displayed : *Tables & Chairs*

A3

4. MOBILE VEHICLE/TRAILER (See note D)

a) Address of proposed pitch ... N/A

b) Approx dimensions of vehicle/trailer (state whether measured in feet or metres)

Length..... Width..... Height.....

c) Registration No

d) Proposed hours and days of trading:

If you propose to sell hot food and drink after 2300 hours then you will require a premises licence under the Licensing Act 2003. (see note D)

Office Use only Premises Licence No

I declare that all the information given on this form is accurate to the best of my knowledge.

I enclose a fee of £ 356

Please make cheques payable to Croydon Council

Signature of applicant(s) or applicant's Solicitor or other duly authorised agent:

O. Siddiqui

..... Date 22.05.2013

If you require any assistance with the completion of this form please contact the Licensing Team on 0208 760 5466

Office Use Only Uniform No: 13 / 00652 / 8TT

Receipt No : 20134 Date received: 28/5/13

04

**TEMPORARY LICENCE -
STREET TRADING**

The Council of the London Borough of Croydon being the Local Authority for the purposes of the London Local Authorities Act 1990

**HEREBY LICENCE
TO USE SITE KNOWN AS**

Mr Omar Siddiqui
Delights Desserthouse
33 High Street
Croydon
Surrey.
CR0 1QB

**TO DISPLAY
SIZE OF DESIGNATED DISPLAY
PERMITTED DAYS & TIMES**



Tables and Chairs
Length 5.5m, Width 1.8m
Sunday to Saturday 1000 hours until 2300 hours

Please note that the person named on the licence and whose photograph appears on the licence is responsible for the premises at all times.
This licence may not be transferred to any other person.

Date Licence Valid From: 19.07.2013

Date Licence Expires: 19.01.2014

Licence Number: 13/00652/STT

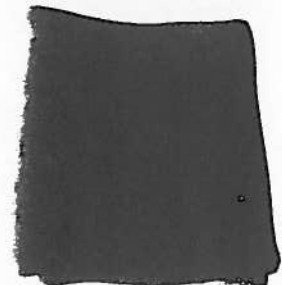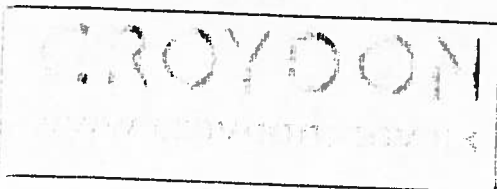


124

Licence Conditions

Non Transport for London Maintained Roads

1. The Licence shall ensure that there is a minimum clear passage of **2.0 metres** between the front edge of their display and the edge of the kerb or any item of street furniture (railings/lamp posts etc) – whichever is the nearer to the display
2. A clear copy of the licence shall be displayed in the front window of the premises at all times and should be visible to passers – by.
3. Please note that the person named on the licence and whose photograph appears on the licence is responsible for the premises at all times.
This licence may not be transferred to any other person.
4. The right to trade from the designated site will be temporarily suspended when Utility Companies or the Highway Authority require access to the footway to carry out necessary works, until the completion of those works.
5. The limits of the designated area may be marked on the footway/roadway by the Council to enable verification by Council & Highway Officers.
6. Premises displaying tables and chairs shall enclose the display area with a suitable barrier material e.g. rope.
7. The licence holder is responsible for removing all litter from the licensed area and adjacent footway at regular intervals during the day and at the close of business each day.

AS

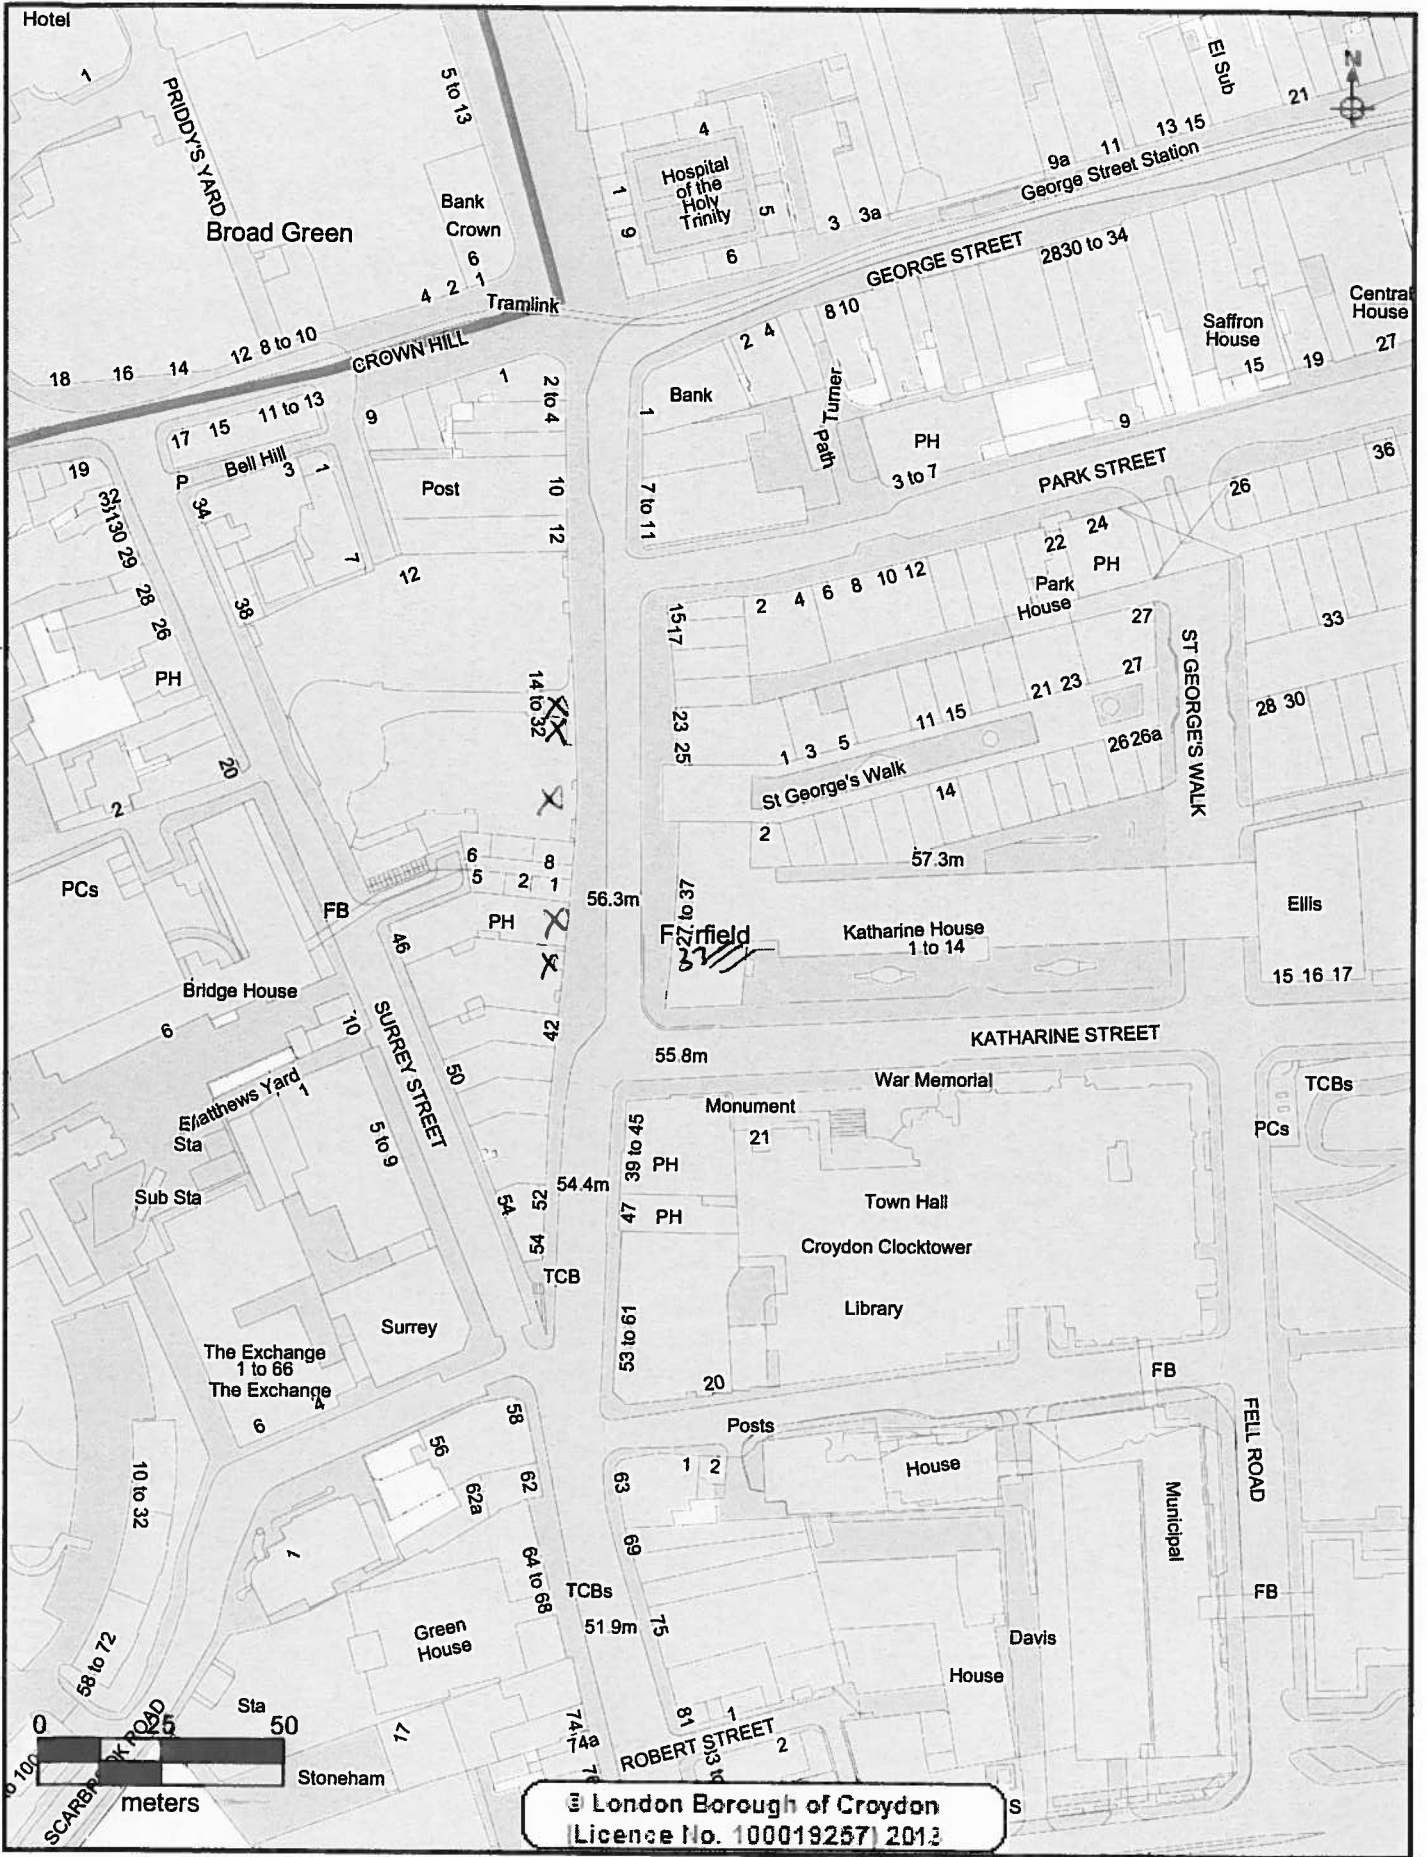

CROYDON
www.croydon.gov.uk

Crown Copyright Ordnance Survey (License No: 100019257) 2011

33 High Street

Scale 1:1491

20-Jul-2013

