

APPENDIX F

- Applicant** M/s Janet Bakar
- Location:** On the footway outside 46-48 Westow Street / Haynes Lane, SE19 3AF
- Measurements:** The area applied for is partly on Westow Street and partly on Haynes Lane.
Westow Street - The measurement from the shop window to the edge of the pavement is 3.60 m. The applicant has applied for a trading area of 1.60 m this leaves a clear pavement width of 2m.
A length of 5.70 m and a height of 1m are also applied for.
Haynes Lane - The measurement from the shop window to the edge of the pavement is 3.90m. The applicant has applied for a trading area of 1.60 m this leaves a clear pavement width of 2.3 m.
A length of 3 m and a height of 1m are also applied for.
Westow Street and Haynes Lane are maintained by Croydon Council and the required clear pavement width is 2 m.

Appendix F1 shows a plan of the site.
Appendices F2, F3 and F4 are photographs of the display.

Proposed Times of Trading:

Sunday 0700 hours until 2000 hours
Monday 0700 hours until 1800 hours
Tuesday & Wednesday 0700 hours until 1900 hours
Thursday to Saturday 0700 hours until 2200 hours
Jerk chicken Saturday 1200 hours until 1500 hours (see 1.5 below)

To Display: Benches and Jerk Chicken Drum

1. Detailed Considerations

1.1 The application was received by the Development & Environment Department on 14 June 2014.

A copy of the application is attached as Appendix F5.

1.2 The application was duly advertised in the Croydon Guardian, no objections were received.

1.3 The Police Licensing Officers, Food Safety team, Planning, Highways, and Parking Services divisions were invited to comment on this application, no objections have been received.

- 1.4 The measurements outlined above have been checked and agreed by an Enforcement Officer during a site visit.
- 1.5 Would the Committee please note that the cooking of jerk chicken is proposed to take place on a Saturday between 1200 hours (noon) and 1500 hours only.
- 1.6 Would the Committee also please note that the awnings /canopies shown in photographs are subject to planning consent and do not form part of the display area under consideration by the Licensing Committee.
- 1.7 A temporary licence was issued to the applicant which is valid until the **12.11.2014** pending the Committee's decision. A copy is attached as Appendix F6.
- 1.8 There are no other nearby premises in Westow Street who currently hold a street trading licence. The position of the site applied is shaded on the attached map Appendix F7.
- 1.9 If the application for a street designation order is granted the applicant will be invited to apply for a Street Trading Licence which will then be valid for a year

APPENDIX F

- Applicant** M/s Janet Bakar
- Location:** On the footway outside 46-48 Westow Street / Haynes Lane, SE19 3AF
- Measurements:** The area applied for is partly on Westow Street and partly on Haynes Lane.
Westow Street - The measurement from the shop window to the edge of the pavement is 3.60 m. The applicant has applied for a trading area of 1.60 m this leaves a clear pavement width of 2m.
A length of 5.70 m and a height of 1m are also applied for.
Haynes Lane - The measurement from the shop window to the edge of the pavement is 3.90m. The applicant has applied for a trading area of 1.60 m this leaves a clear pavement width of 2.3 m.
A length of 3 m and a height of 1m are also applied for.
Westow Street and Haynes Lane are maintained by Croydon Council and the required clear pavement width is 2 m.

Appendix F1 shows a plan of the site.
Appendices F2, F3 and F4 are photographs of the display.

Proposed Times of Trading:

Sunday 0700 hours until 2000 hours
Monday 0700 hours until 1800 hours
Tuesday & Wednesday 0700 hours until 1900 hours
Thursday to Saturday 0700 hours until 2200 hours
Jerk chicken Saturday 1200 hours until 1500 hours (see 1.5 below)

To Display: Benches and Jerk Chicken Drum

1. Detailed Considerations

1.1 The application was received by the Development & Environment Department on 14 June 2014.


A copy of the application is attached as Appendix F5.

1.2 The application was duly advertised in the Croydon Guardian, no objections were received.

1.3 The Police Licensing Officers, Food Safety team, Planning, Highways, and Parking Services divisions were invited to comment on this application, no objections have been received.

- 1.4 The measurements outlined above have been checked and agreed by an Enforcement Officer during a site visit.
- 1.5 Would the Committee please note that the cooking of jerk chicken is proposed to take place on a Saturday between 1200 hours (noon) and 1500 hours only.
- 1.6 Would the Committee also please note that the awnings /canopies shown in photographs are subject to planning consent and do not form part of the display area under consideration by the Licensing Committee.
- 1.7 A temporary licence was issued to the applicant which is valid until the **12.11.2014** pending the Committee's decision. A copy is attached as Appendix F6.
- 1.8 There are no other nearby premises in Westow Street who currently hold a street trading licence. The position of the site applied is shaded on the attached map Appendix F7.
- 1.9 If the application for a street designation order is granted the applicant will be invited to apply for a Street Trading Licence which will then be valid for a year

F-7

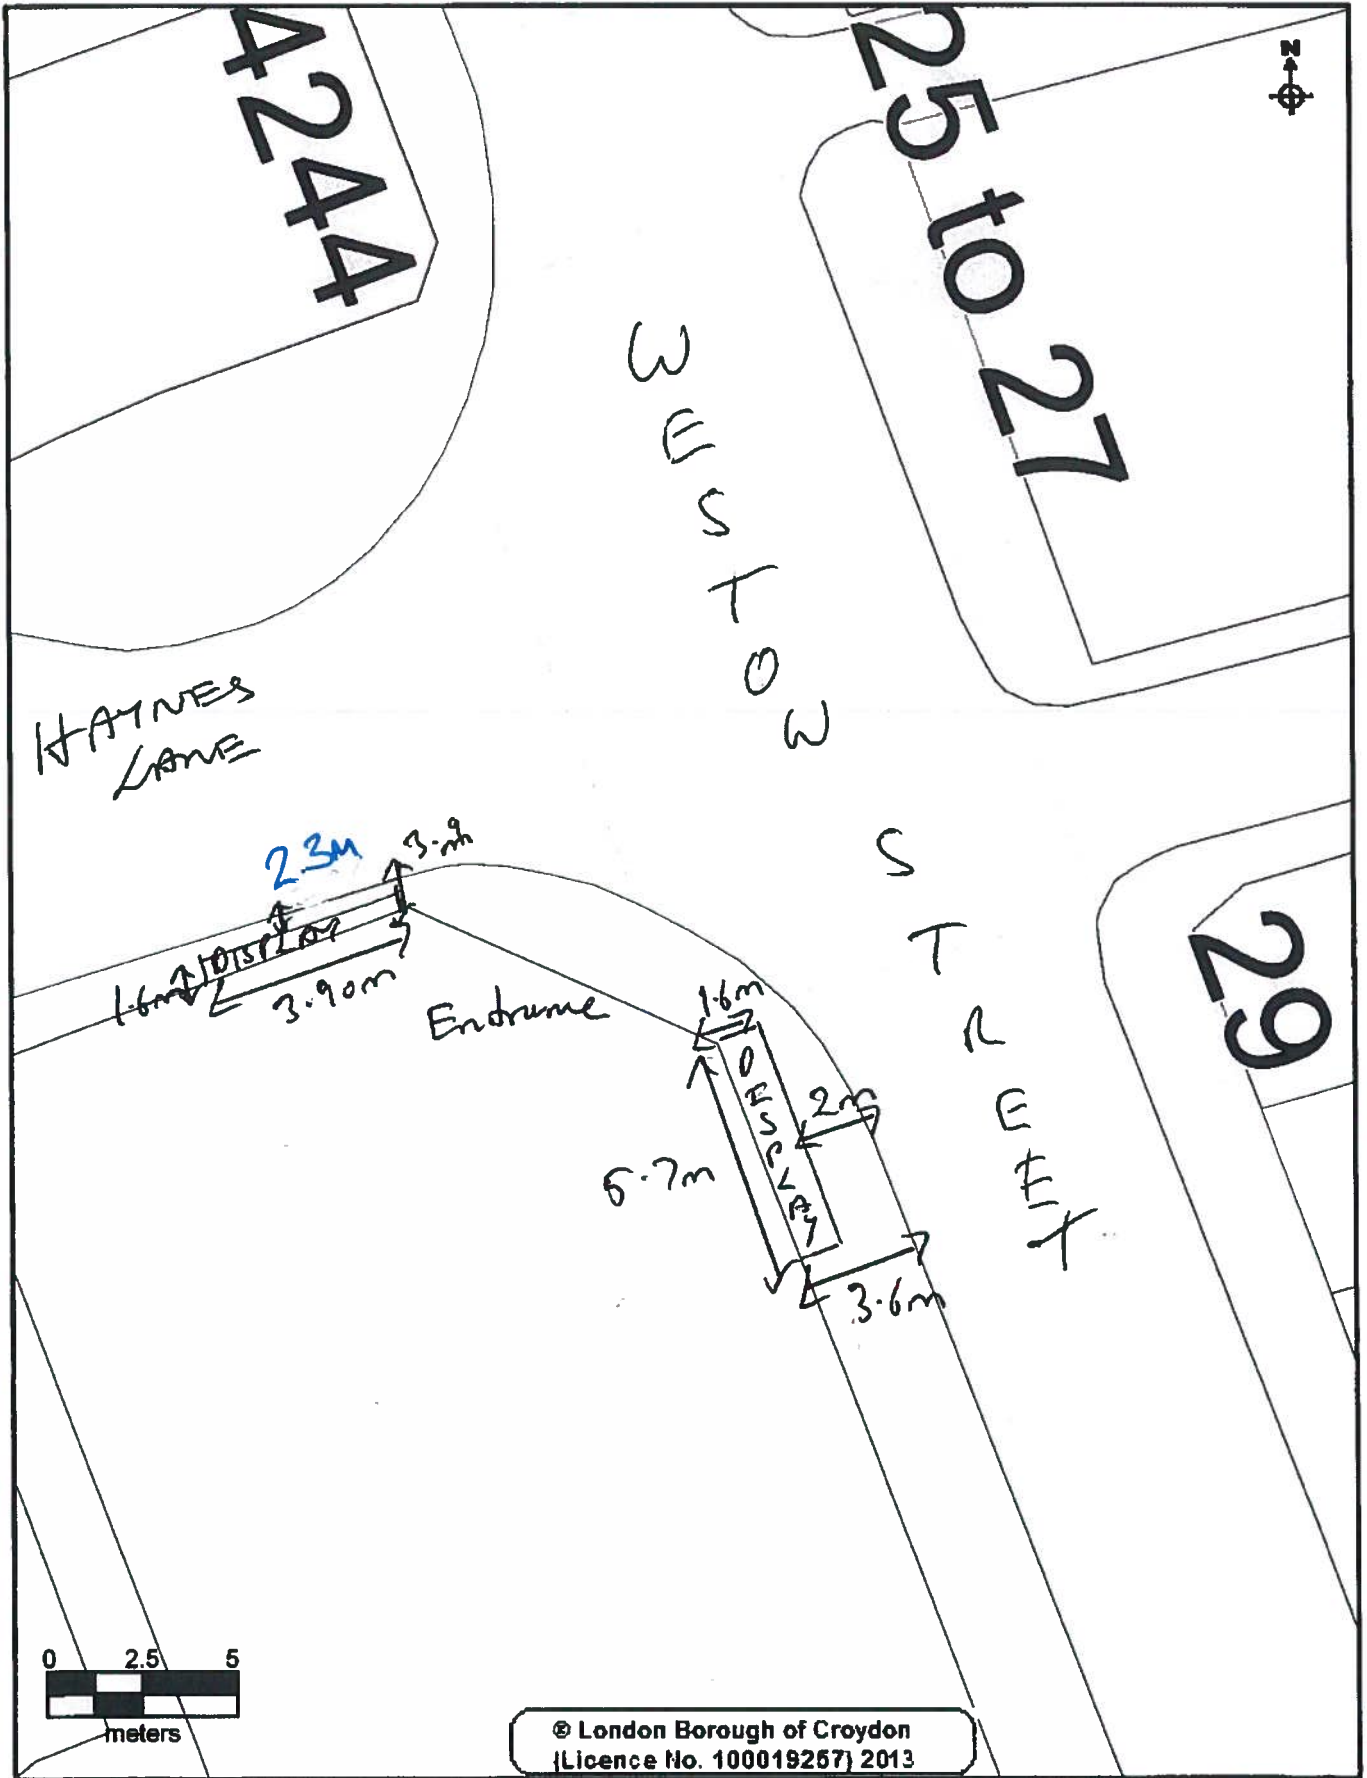

CROYDON
www.croydon.gov.uk

Crown Copyright Ordnance Survey (License No: 100019257) 2011

46-48 Westow Street

Scale 1:184

24-Aug-2014



F2



F3



14



F5



STREET TRADING LICENSING
APPLICATION FOR A STREET DESIGNATION ORDER

Return completed form to Development & Environment Department, Licensing Team, 10th Floor, Zone B, Bernard Weatherill House, 8 Mint Walk, Croydon, CR0 1EA
Telephone: 020 8760 5466

PLEASE READ THE GUIDANCE NOTES ATTACHED BEFORE COMPLETING THIS FORM

1. APPLICANT (see note A)

a) First Name JANIZET A. BAKAR

b) Last/Family Name BAKAR

c) Full Home Address of Applicant [REDACTED]

d) Home Tel No [REDACTED] e) Mobile No [REDACTED]

f) E mail address: [REDACTED]

g) Date of Birth [REDACTED] h) Passport No [REDACTED]

i) National Insurance No [REDACTED] j) Nationality: NIGERIAN

2. SITE TO BE DESIGNATED (see Note B) For Mobile Vehicles/Trailers go to section 4

a) Trading Name of Premises: Living Water Satisfied

b) Trading Address: 46-48 Weston Street
London SE19 3AF

c) Business Tel No: 0208 653 4011

3. DISPLAY AREA (see note C)

a) Dimensions of display area (state whether measured in feet or metres)

Length Westward - Length 5-7m, Width 1.6m Height 1m
 Height 1m - Length 3m, Width 1.6m, Height 1m

b) Hours that you would like to display the goods/services on the highway.

FS

Sunday: from 7am to 8pm Thursday: from 7am to 10pm
 Monday: from 7am to 6pm Friday: from 7am to 10pm
 Tuesday: from 7am to 7pm Saturday: from 7am to 10pm
 Wednesday: from 7am to 7pm

c) Type of goods or services to be displayed: Bendes / Sash Chutney
Drum Set
1200-1500

4. MOBILE VEHICLE/TRAILER (See note D)

a) Address of proposed pitch

b) Approx dimensions of vehicle/trailer (state whether measured in feet or metres)

Length..... Width..... Height.....

c) Registration No

d) Proposed hours and days of trading:

If you propose to sell hot food and drink after 2300 hours then you will require a premises licence under the Licensing Act 2003. (see note D)

Office Use only Premises Licence No

I declare that all the information given on this form is accurate to the best of my knowledge.

I enclose a fee of £ 365

Please make cheques payable to Croydon Council

Signature of applicant(s) or applicant's Solicitor or other duly authorised agent:



Date 14/6/14

If you require any assistance with the completion of this form please contact the Licensing Team on 0208 760 5466

Office Use Only Uniform No:

14/00849/80T

Receipt No: CAN 03304

Date received: 14/6/14

F6

CROYDON

www.croydon.gov.uk

TEMPORARY LICENCE – STREET TRADING

The Council of the London Borough of Croydon being the Local Authority for the purposes of the London Local Authorities Act 1990

**HEREBY LICENCE
TO USE SITE KNOWN AS**

M/s Janet Bakar
Living Water Satisfies
46-48 Westow Street
Upper Norwood
SE19 3AF

**TO DISPLAY
SIZE OF DESIGNATED
DISPLAY**

Benches
Westow Street - Length 5.70 m, Width 1.60 m,
Height 2m
Haynes Lane - Length 3m, Width 1.60 m, Height
2m.

PERMITTED DAYS & TIMES

Sunday 0700 hours until 2000 hours
Monday 0700 hours until 1800 hours
Tuesday _ Wednesday 0700 hours until 1900 hours
Thursday to Saturday 0700 hours until 2200 hours
**Jerk Chicken Saturday 1200 hours until 1500
hours**

**Please note that the person named on the licence and whose photograph appears on the licence is responsible for the premises at all times.
This licence may not be transferred to any other person.**

Date Licence Valid From: 14.6.2014

Date Licence Expires: 14.12.2014

Licence Number: 14/00849/STT


**Issued on Behalf Of: Trading Standards and Licensing Manager
Development & Environment Department**

Licence Conditions

Non Transport for London Maintained Roads

1. The Licence shall ensure that there is a minimum clear passage of **2.0 metres** between the front edge of their display and the edge of the kerb or any item of street furniture (railings/lamp posts etc) – whichever is the nearer to the display
2. A clear copy of the licence shall be displayed in the front window of the premises at all times and should be visible to passers – by.
3. Please note that the person named on the licence and whose photograph appears on the licence is responsible for the premises at all times.
This licence may not be transferred to any other person.
4. The right to trade from the designated site will be temporarily suspended when Utility Companies or the Highway Authority require access to the footway to carry out necessary works, until the completion of those works.
5. The limits of the designated area may be marked on the footway/roadway by the Council to enable verification by Council & Highway Officers.
6. Premises displaying tables and chairs shall enclose the display area with a suitable barrier material e.g. rope.
7. The licence holder is responsible for removing all litter from the licensed area and adjacent footway at regular intervals during the day and at the close of business each day.

F7

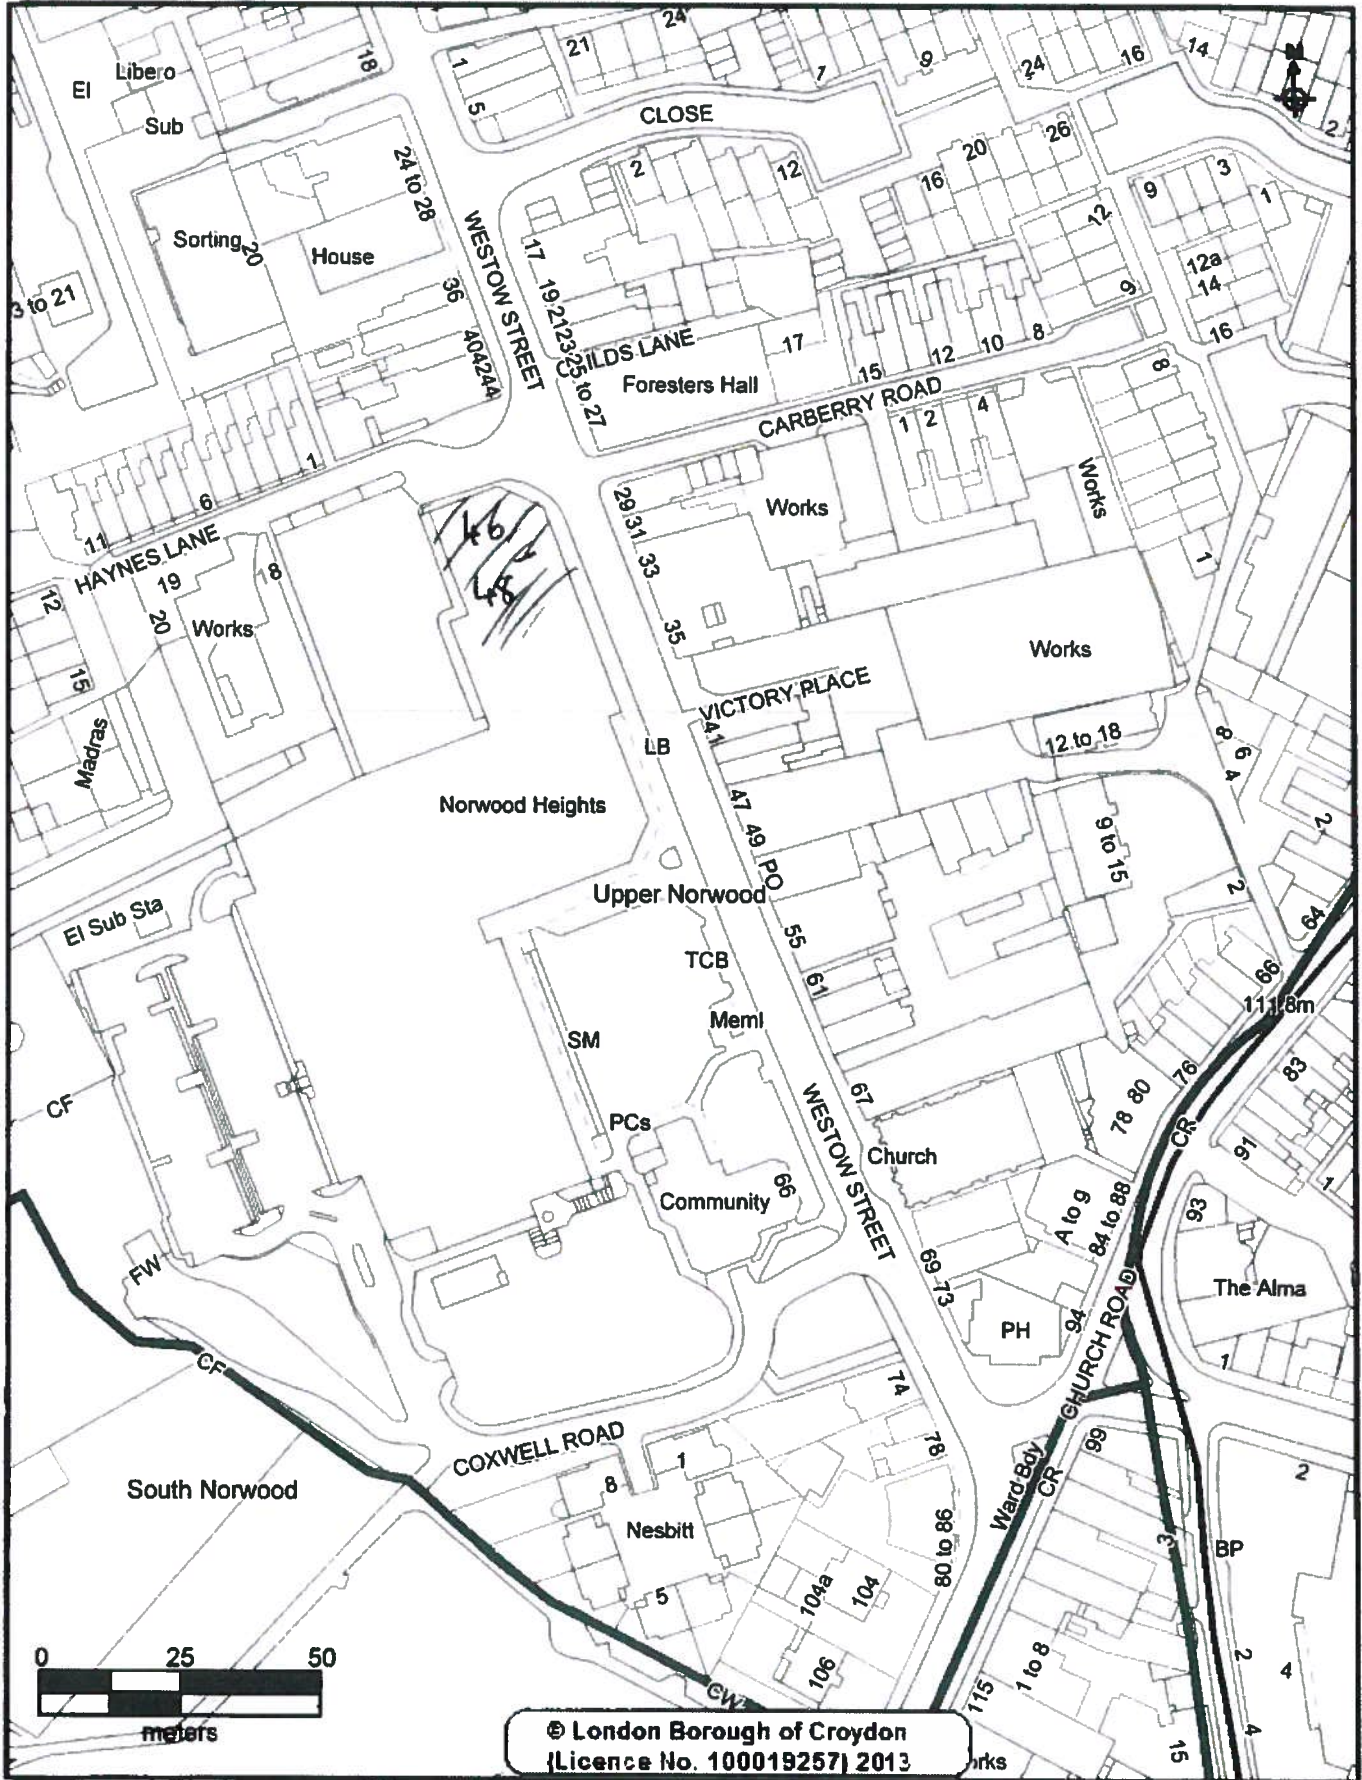

CROYDON
www.croydon.gov.uk

Crown Copyright Ordnance Survey (License No: 100019257) 2011

46-48 Westow Street

Scale 1:1250

24-Aug-2014

