

APPENDIX A

- Applicant** Mr. Amarjit Soora
- Location:** On the footway outside 211 Wickham Road, Shirley, CR0 8TG
- Measurements:** The measurement from the shop window to the edge of the pavement is 8m
The applicant has applied for a trading area of 1.5m, this leaves a clear pavement width of 6.5m
Wickham Road is maintained by Transport for London and the required clear pavement width is 2.8 m.
A length of 5m and a height of 2.5 m are also applied for.
- Appendix A1 shows a plan of the site.
Appendices A2 and A3 are photographs of the display.

Proposed Times of Trading:

Monday to Saturday 0730 hours until 1700 hours
Sunday 1000 hours until 1600 hours


To Display: Building Supplies

1. Detailed Considerations

- 1.1 The application was received by the Development & Environment Department on 30 September 2014.
- A copy of the application is attached as Appendix A4.
- 1.2 The application was duly advertised in the Croydon Guardian, no objections were received.
- 1.3 The Police licensing Officers, Food Safety team, Planning, Highways, and Parking Services divisions were invited to comment on this application, no objections have been received.
- 1.4 The measurements outlined above have been checked and agreed by an Enforcement Officer during a site visit.
- 1.5 A temporary licence was issued to the applicant which is valid until the 30.3.2015 pending the committee's decision. A copy is attached as Appendix A5.
- 1.6 There are no other nearby premises in Wickham Road who currently hold a street trading licence. The site applied for is shaded on the attached map Appendix A6.

- 1.7 If the application for a street designation order is granted the applicant will be invited to apply for a Street Trading Licence which will then be valid for a year

01

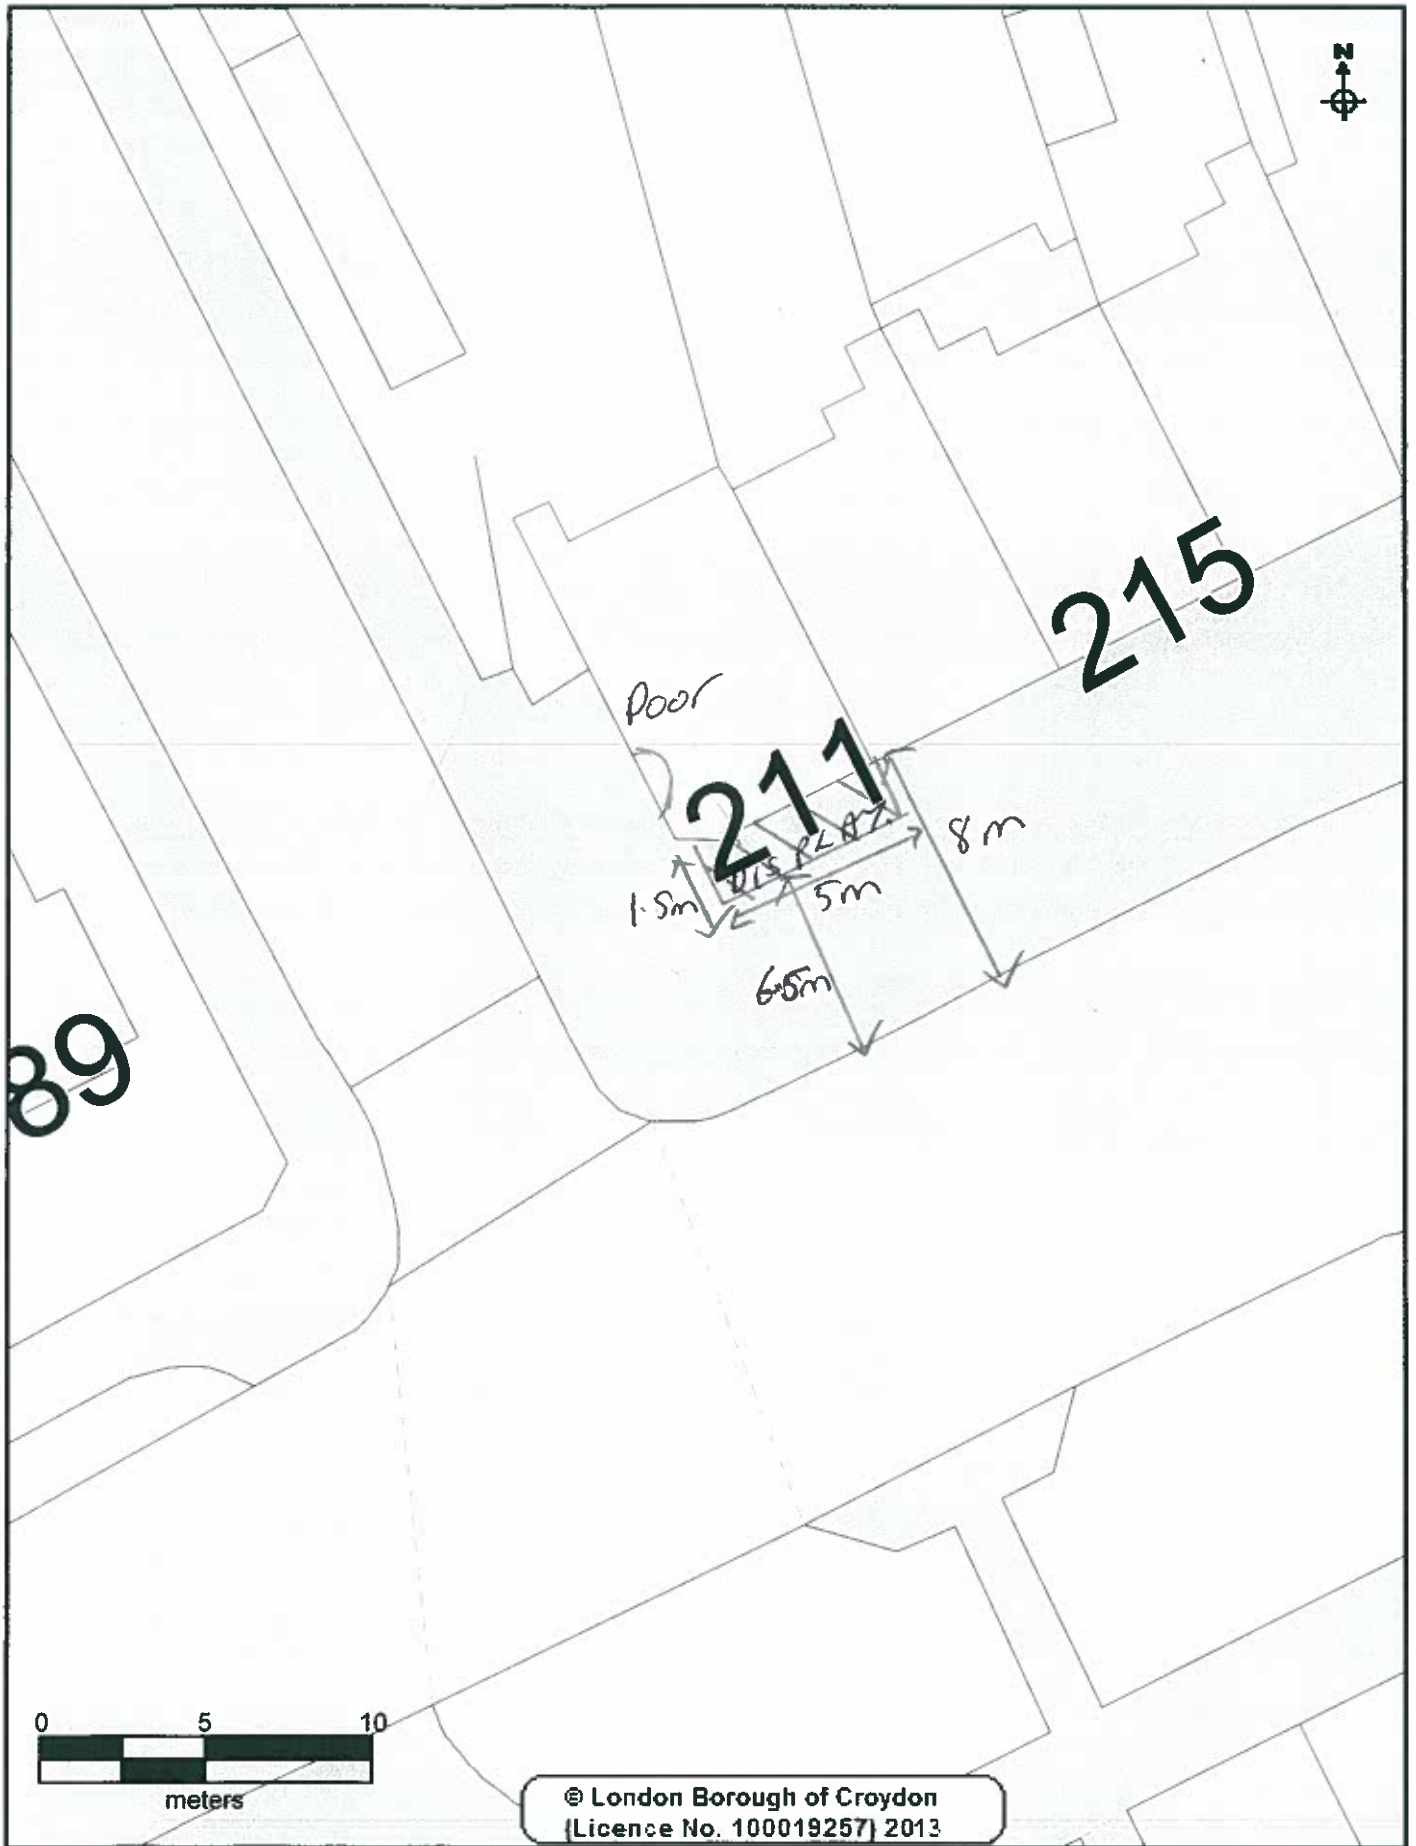

CROYDON
www.croydon.gov.uk

Crown Copyright Ordnance Survey (License No: 100019257) 2011

211 Wickham Road

Scale 1:219

03-Nov-2014



A2



FOR PAINT
FOR GARDEN
FOR DIY

BUILDING CENTRE
SAND CEMENT PLASTER PLASTERBOARDS TIMBER FENCING

BBS 020 8656 9596 sales@bbsupplies.co.uk

Key Cutting Timber Paints Tools

CALOR

AFFORDABLE
private dentistry

better
passport
photos



#3

APPLICATION FOR A STREET DESIGNATION ORDER

Return completed form to Development & Environment Department, Licensing Team, 10th Floor,
Zone B, Bernard Weatherill House, 8 Mint Walk, Croydon, CR0 1EA
Telephone: 020 8760 5466 .

PLEASE READ THE GUIDANCE NOTES ATTACHED BEFORE COMPLETING THIS FORM

1. APPLICANT (see note A)

- a) First Name ... AMARJIT
- b) Last/Family Name ... SOBA
- c) Full Home Address of Applicant ... [Redacted]
- [Redacted]
- d) Home Tel No e) Mobile No [Redacted]
- f) E mail address: [Redacted]
- g) Date of Birth: [Redacted] h) Passport No [Redacted]
- i) National Insurance No [Redacted] j) Nationality: ... [Redacted]

2. SITE TO BE DESIGNATED (see Note B) For Mobile Vehicles/Trailers go to section 4

- a) Trading Name of Premises: BELDENHAM BUILDING SUPPLIES Ltd
- b) Trading Address: 211 WICKHAM ROAD, STURLEY
- CROYDON CR0 8TG
- c) Business Tel No : 0208 656 9596

3. DISPLAY AREA (see note C)

- a) Dimensions of display area (state whether measured in feet or metres)
- Length ... 5m Width ... 1.5m Height ... 2.5m

30 SEP 2014

- b) Hours that you would like to display the goods/services on the highway.

Sunday: from ¹⁰⁰⁰ 1000 to ¹⁶⁰⁰ 1600 Thursday: from 09.30 to 17.00
 Monday: from 07.30 to 17.00 Friday: from 09.30 to 17.00
 Tuesday: from 09.30 to 17.00 Saturday: from 09.30 to 17.00
 Wednesday: from 09.30 to 17.00

c) Type of goods or services to be displayed : Building Supplies

4. MOBILE VEHICLE/TRAILER (See note D)

a) Address of proposed pitch

b) Approx dimensions of vehicle/trailer (state whether measured in feet or metres)

Length.....Width.....Height.....

c) Registration No

d) Proposed hours and days of trading:

If you propose to sell hot food and drink after 2300 hours then you will require a premises licence under the Licensing Act 2003.(see note D)

Office Use only Premises Licence No

I declare that all the information given on this form is accurate to the best of my knowledge.

I enclose a fee of £ 

Please make cheques payable to Croydon Council

Signature of applicant(s) or applicant's Solicitor or other duly authorised agent:

Y:  Date 5/9/2014

If you require any assistance with the completion of this form please contact the Licensing Team on 0208 760 5466

Office Use Only Uniform No: 14/00 965/STT

Receipt No : 668780 Date received: 30/9/14

AS

CROYDON

www.croydon.gov.uk

TEMPORARY LICENCE – STREET TRADING

The Council of the London Borough of Croydon being the Local Authority for the purposes of the London Local Authorities Act 1990

**HEREBY LICENCE
TO USE SITE KNOWN AS**

Mr Amarjit Soora
Beckenham Building Supplies Ltd
211 Wickham Road
Croydon
CR0 8TG

**TO DISPLAY
SIZE OF DESIGNATED DISPLAY
PERMITTED DAYS & TIMES**


Building Supplies
Length 5m, Width 1.5m, Height 2.5 m
Monday to Saturday 0730 hours until 1700
hours
Sunday 1000 hours until 1600 hours

**Please note that the person named on the licence and whose photograph appears on the licence is responsible for the premises at all times.
This licence may not be transferred to any other person.**

Date Licence Valid From: 30.09.2014

Date Licence Expires: 30.03.2015

Licence Number: 14/00965/STT

 


**Issued on Behalf of : Trading Standards and Licensing Manager
Development & Environment Department**

Transport for London Maintained Roads

1. The licensee shall ensure that there is a minimum clear passage of **2.8 metres** between the front edge of their display and the edge of the kerb or any item of street furniture (railings/lamp post etc) – whichever is the nearer to the display.
2. A clear copy of the licence shall be displayed in the front window of the premises at all times and should be visible to passers – by.
3. Please note that the person named on the licence and whose photograph appears on the licence is responsible for the premises at all times.
This licence may not be transferred to any other person.
4. The right to trade from the designated site will be temporarily suspended when Utility Companies or the Highway Authority require access to the footway to carry out necessary works, until the completion of those works.
5. The limits of the designated area may be marked on the footway/roadway by the Council to enable verification by Council & Highway Officers.
6. Premises displaying tables and chairs shall enclose the display area with a suitable barrier material e.g. rope.
7. The licence holder is responsible for removing all litter from the licensed area and adjacent footway at regular intervals during the day and at the close of business each day.

A6

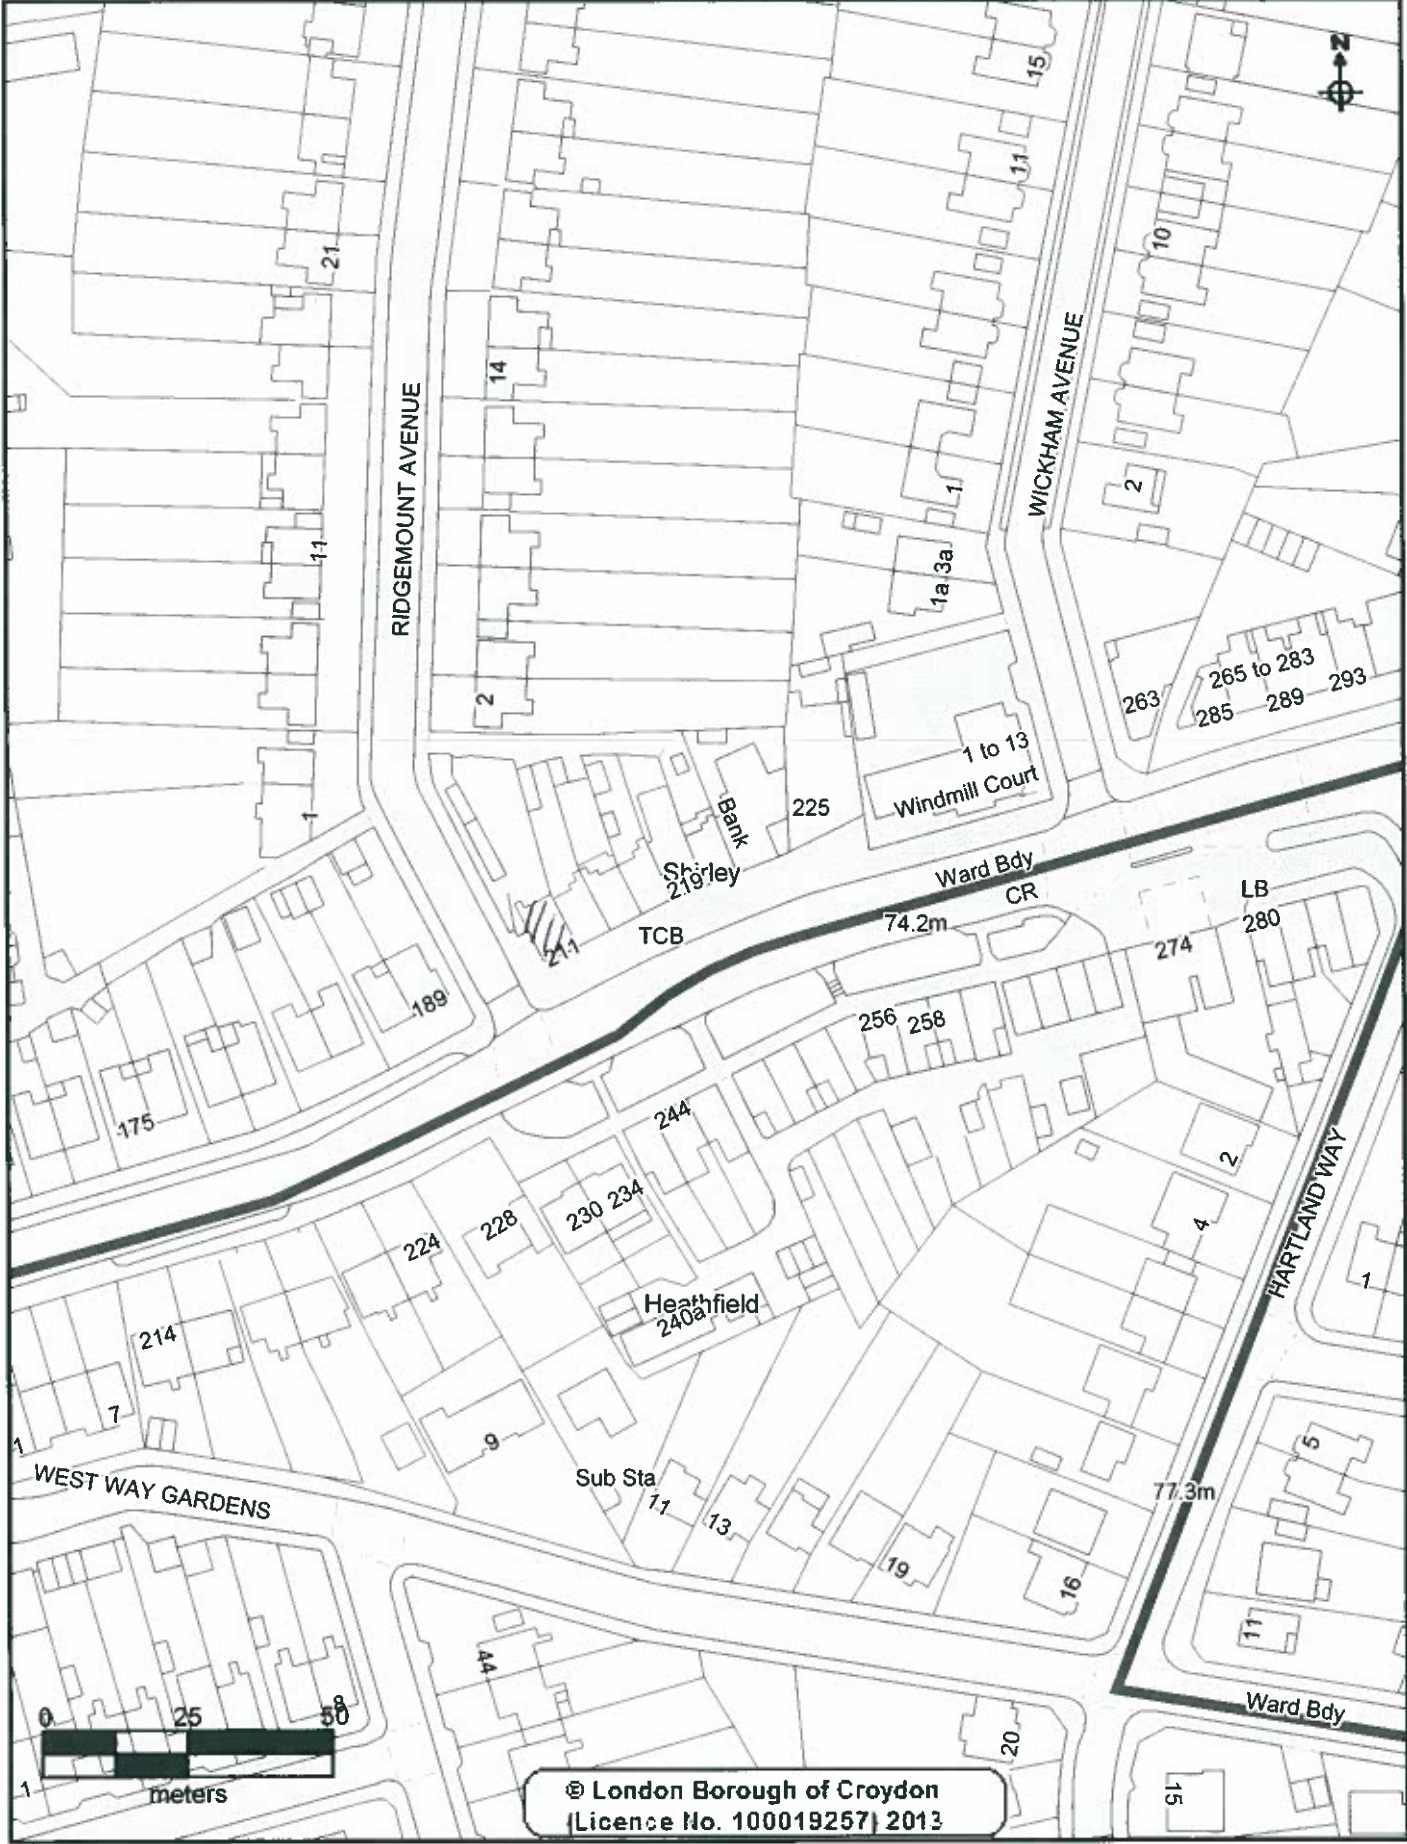

© London Borough of Croydon
 (Licence No. 100019257) 2013

CROYDON
www.croydon.gov.uk

Crown Copyright Ordnance Survey (License No: 100019257) 2011

211 Wickham Road



Scale 1:1250

03-Nov-2014