

APPENDIX A

- Applicant** Mr Nasip Bedir
- Location:** On the footway outside 10 Central Parade, Denning Avenue, Croydon, CR0 4DJ
- Measurements:** The measurement from the shop window to the edge of the pavement is 4.2 m
There is a post sited to the right of the shop entrance which is 3.8m from the shop front.
The applicant has applied for a trading area of 1 m, this leaves a clear pavement width of 3.2 m on the left hand side of the entrance and 2.8m on the right hand side
Denning Avenue is maintained by Croydon Council and the required clear pavement width is 2 m.
A length of 4m, 2m either side of the entrance door and a height of 2m are also applied for
Appendix A1 shows a plan of the site.
Appendices A2 and A3 are photographs of the display

Proposed Times of Trading:

Monday to Saturday 1000 hours until 1900 hours



To Display: Catering Equipment

1. Detailed Considerations

- 1.1 The application was received by the Development & Environment Department on 15 November 2014.
- A copy of the application is attached as Appendix A4.
- 1.2 The application was duly advertised in the Croydon Guardian, no objections were received.
- 1.3 The Police licensing Officers, Food Safety team, Planning, Highways, and Parking Services divisions were invited to comment on this application, no objections have been received.
- 1.4 The measurements outlined above have been checked and agreed by an Enforcement Officer during a site visit.
- 1.5 A temporary licence was issued to the applicant which is valid until the 15.05.2015 pending the Committee's decision. A copy is attached as Appendix A5.

- 1.6 There are no other nearby premises in Denning Avenue who currently hold a street trading licence. The site applied for is shaded on the attached map Appendix A6
- 1.7 If the application for a street designation order is granted the applicant will be invited to apply for a Street Trading Licence which will then be valid for a year.

A1

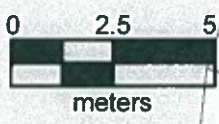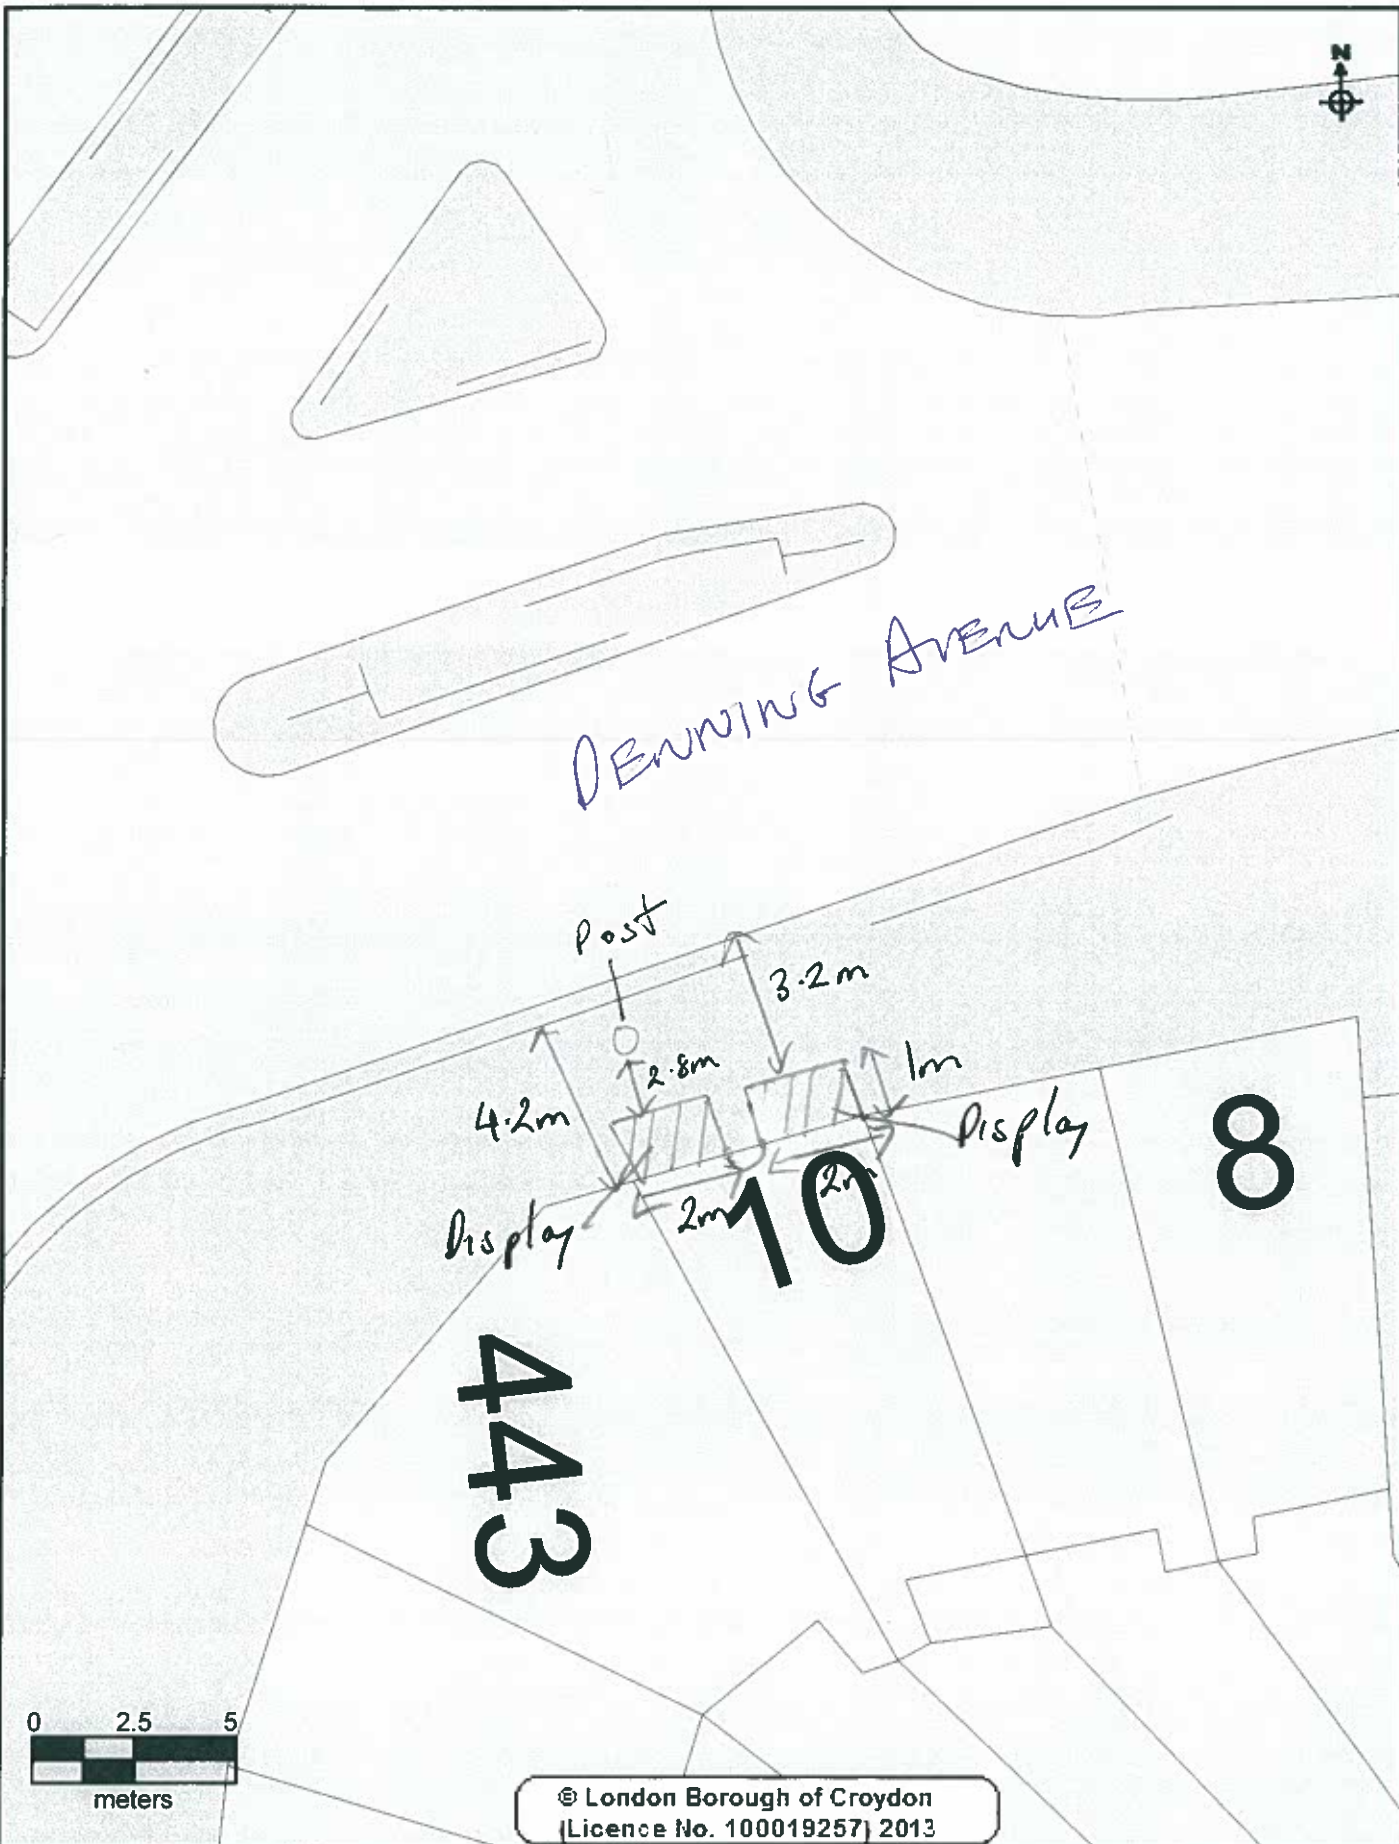

© London Borough of Croydon
(Licence No. 100019257) 2013

CROYDON
www.croydon.gov.uk

Crown Copyright Ordnance Survey (License No: 100019257) 2011

10 Central Parade Denning Avenue

Scale 1:179

20-Jan-2015



AyerlyAZ



A3



**TEMPORARY LICENCE –
STREET TRADING**

The Council of the London Borough of Croydon being the Local Authority for the purposes of the London Local Authorities Act 1990

**HEREBY LICENCE
TO USE SITE KNOWN AS**

Mr Nasip Bedir
Surrey Catering Equipment Ltd
10 Central Parade
Denning Avenue
Croydon
CR0 4DJ

**TO DISPLAY
SIZE OF DESIGNATED DISPLAY
PERMITTED DAYS & TIMES**

Catering Equipment
Length 4m, Width 1m, Height 2m
Monday to Saturday 1000 hours until 1900
hours

**Please note that the person named on the licence and whose photograph appears on the licence is responsible for the premises at all times.
This licence may not be transferred to any other person.**

Date Licence Valid From: 15.11.2014

Date Licence Expires: 15.05.2015

Licence Number: 14/01160/STT

**Issued on Behalf of : Trading Standards and Licensing Manager
Development & Environment Department**

AL

Licence Conditions

Non Transport for London Maintained Roads

1. The Licence shall ensure that there is a minimum clear passage of **2.0 metres** between the front edge of their display and the edge of the kerb or any item of street furniture (railings/lamp posts etc) – whichever is the nearer to the display
2. A clear copy of the licence shall be displayed in the front window of the premises at all times and should be visible to passers – by.
3. Please note that the person named on the licence and whose photograph appears on the licence is responsible for the premises at all times.
This licence may not be transferred to any other person.
4. The right to trade from the designated site will be temporarily suspended when Utility Companies or the Highway Authority require access to the footway to carry out necessary works, until the completion of those works.
5. The limits of the designated area may be marked on the footway/roadway by the Council to enable verification by Council & Highway Officers.
6. If the application for a street designation order and the subsequent application for a full licence are granted then premises displaying tables and chairs must then enclose the display area with a suitable barrier material e.g. rope.
7. The licence holder is responsible for removing all litter from the licensed area and adjacent footway at regular intervals during the day and at the close of business each day.

AS

APPLICATION FOR A STREET DESIGNATION ORDER

Return completed form to Development & Environment Department, Licensing Team, 10th Floor,
Zone B, Bernard Weatherill House, 8 Mint Walk, Croydon, CR0 1EA
Telephone: 020 8760 5466 .

PLEASE READ THE GUIDANCE NOTES ATTACHED BEFORE COMPLETING THIS FORM

1. APPLICANT (see note A)

- a) First Name ... NASTIP
- b) Last/Family Name ... BEDIR
- c) Full Home Address of Applicant ... [REDACTED]
- d) Home Tel No [REDACTED] e) Mobile No [REDACTED]
- f) E mail address: [REDACTED]
- g) Date of Birth [REDACTED] h) Passport No X [REDACTED]
- i) National Insurance No [REDACTED] j) Nationality: KURDISH
BRITISH PASSENGER

2. SITE TO BE DESIGNATED (see Note B) For Mobile Vehicles/Trailers go to section 4

- a) Trading Name of Premises: SURREY CATERING EQUIPMENT LTD
- b) Trading Address: 10 CENTRAL PARADE DENNING AVENUE
CROYDON CR0 4DJ
- c) Business Tel No : 0208 688 4466

3. DISPLAY AREA (see note C) Total pavement width = 3m 80 to post

- a) Dimensions of display area (state whether measured in feet or metres)
Length 2m to left of door width 1m Height 2m
2m to right of door
- b) Hours that you would like to display the goods/services on the highway.

AS

Sunday: from to Thursday: from 10 to 7pm
 Monday: from 10 to 7pm Friday: from " to "
 Tuesday: from " to " Saturday: from " to "
 Wednesday: from " to "

c) Type of goods or services to be displayed : CATERING EQUIPMENT

4. MOBILE VEHICLE/TRAILER (See note D)

a) Address of proposed pitch

b) Approx dimensions of vehicle/trailer (state whether measured in feet or metres)
 Length.....Width.....Height.....

c) Registration No

d) Proposed hours and days of trading:

If you propose to sell hot food and drink after 2300 hours then you will require a premises licence under the Licensing Act 2003.(see note D)

Office Use only Premises Licence No

I declare that all the information given on this form is accurate to the best of my knowledge.

I enclose a fee of £ 365

Please make cheques payable to Croydon Council

Signature of applicant(s) or applicant's Solicitor or other duly authorised agent:

x  Date x 15-11-2014

If you require any assistance with the completion of this form please contact the Licensing Team on 0208 760 5466

Office Use Only Uniform No: 14/01160/STJ

Receipt No : CN 31713 Date received: 18/11/14

AL

