

## **APPENDIX B**

- Applicant** Pizza Express Restaurants Ltd
- Location:** On the footway outside 960 Brighton Road, Purley, CR8 2LP
- Measurements:** The measurement from the shop window to the edge of the pavement is 5.22m  
There is a post sited to the left of the entrance which is 3.22 m from the restaurant front.  
The applicant has applied for a trading area of 1.12 m, this leaves a clear pavement width of 4.1 m either side of the post and 2.1m by the post.  
Brighton Road is maintained by Croydon Council and the required clear pavement width is 2 m.  
A length of 7m is also applied for.
- Appendix B1 shows a plan of the site.  
Appendices B2 and B3 are photographs of the display.

### **Proposed Times of Trading:**

Monday to Sunday 0900 hours until 2300 hours

### **To Display:** Tables and Chairs



#### **1. Detailed Considerations**

- 1.1 The application was received by the Development & Environment Department on 12 December 2014.  
  
A copy of the application is attached as Appendix B4.
- 1.2 The application was duly advertised in the Croydon Guardian, no objections were received.
- 1.3 The Police licensing Officers, Food Safety team, Planning, Highways, and Parking Services divisions were invited to comment on this application, no objections have been received.
- 1.4 The measurements outlined above have been checked and agreed by an Enforcement Officer during a site visit.
- 1.5 A temporary licence was issued to the applicant which is valid until the 17.6.2015 pending the Committee's decision. A copy is attached as Appendix B5.
- 1.6 There are 3 other nearby premises in Brighton Road who currently hold a street trading licence .No's 949, 950 and 944 all tables and chairs, these sites are

marked with a \* and the site applied for is shaded on the attached map  
Appendix B6

- 1.7 If the application for a street designation order is granted the applicant will be invited to apply for a Street Trading Licence which will then be valid for a year

B1

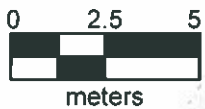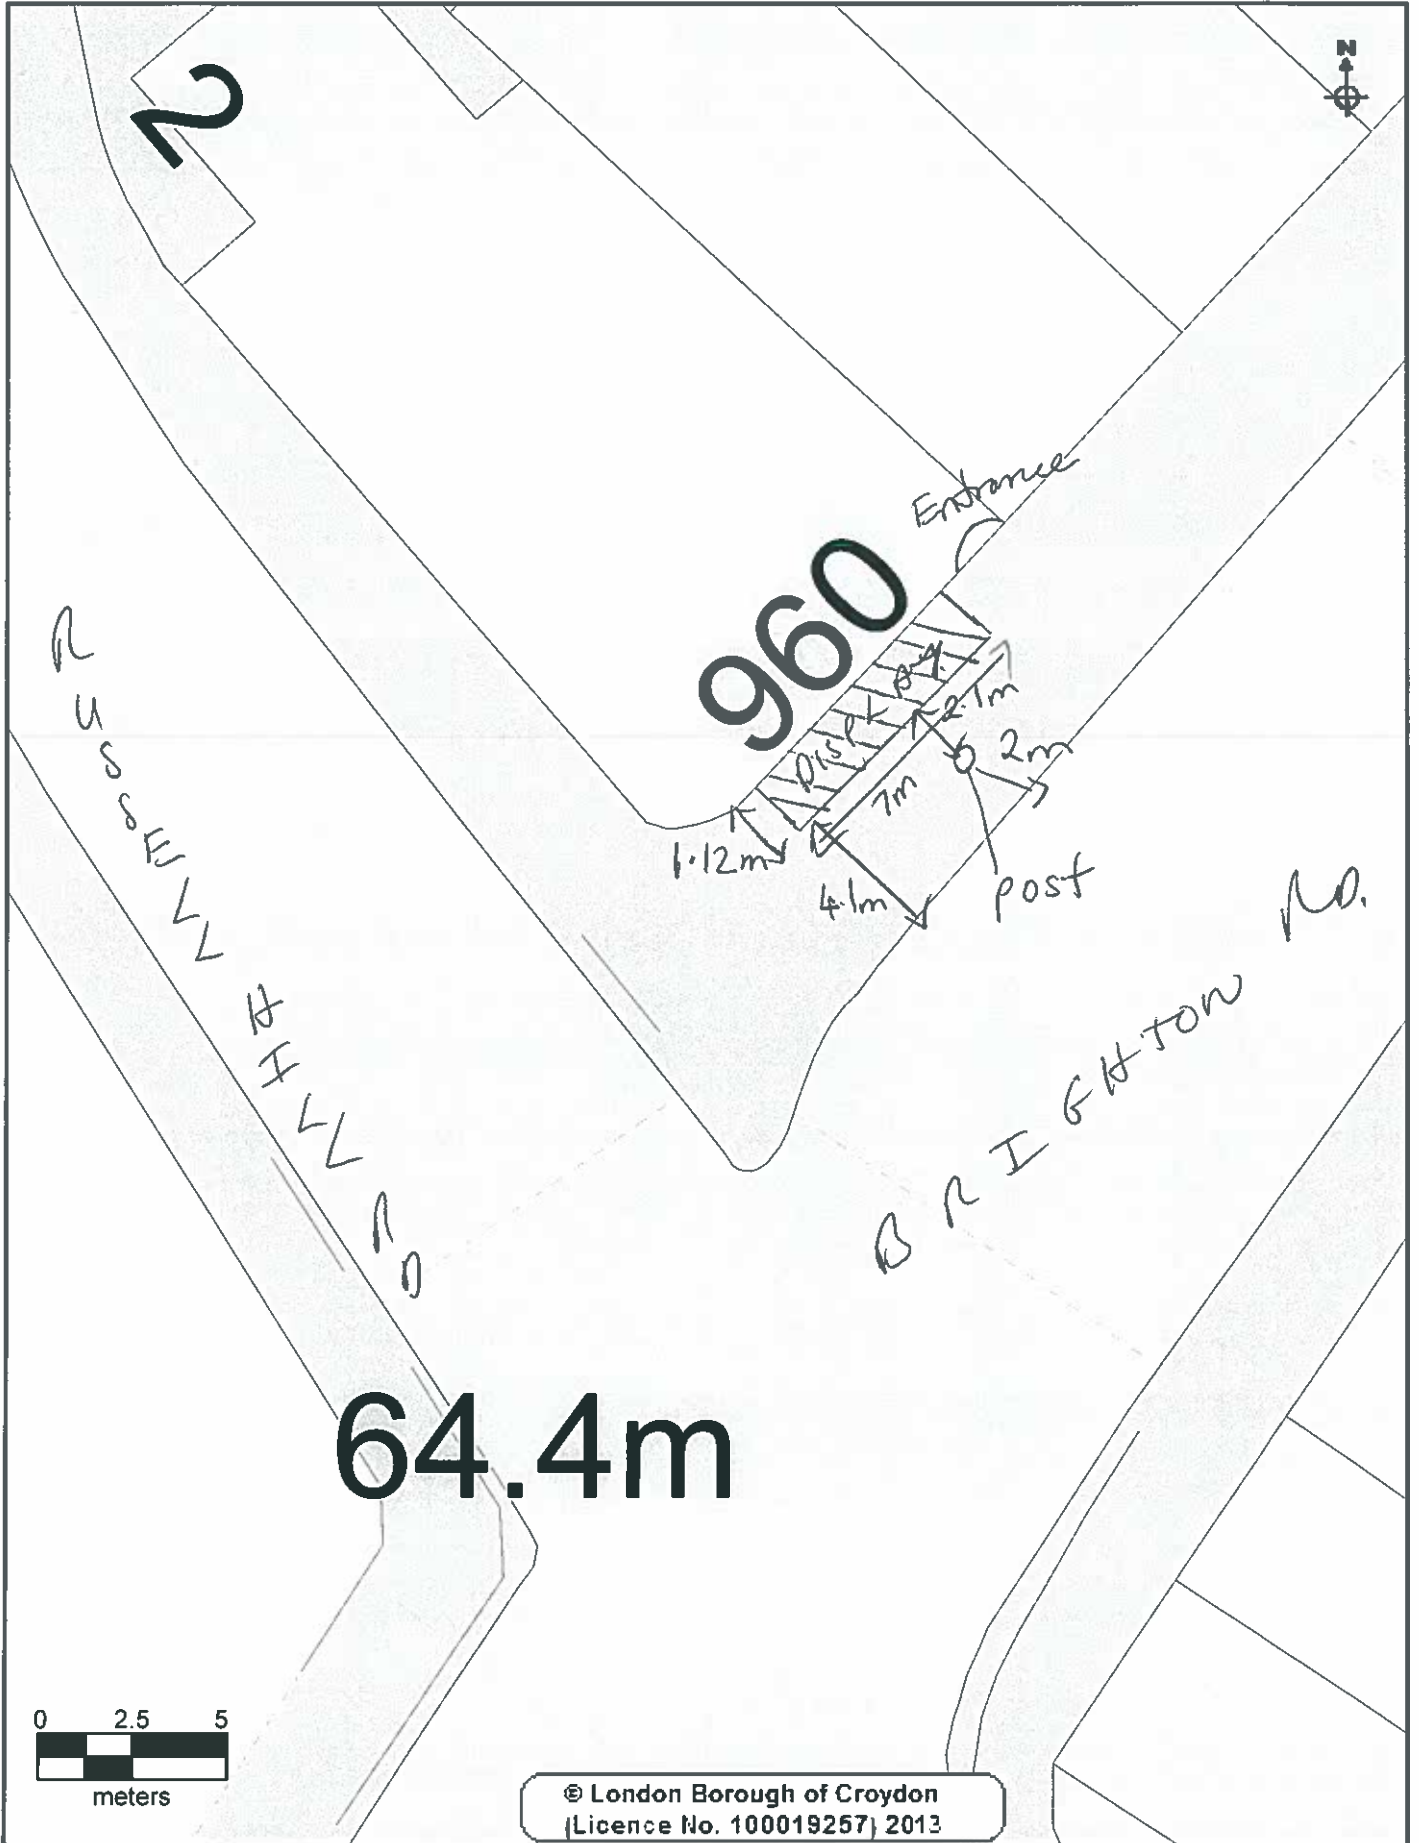

© London Borough of Croydon  
(Licence No. 100019257) 2013

**CROYDON**  
www.croydon.gov.uk

Crown Copyright Ordnance Survey (License No: 100019257) 2011

**960 Brighton Road**

Scale 1:194

20-Jan-2015



B2





B3




134

**APPLICATION FOR A STREET DESIGNATION ORDER**

Return completed form to Development & Environment Department, Licensing Team, 10<sup>th</sup> Floor, Zone B, Bernard Weatherill House, 8 Mint Walk, Croydon, CR0 1EA  
Telephone: 020 8760 5466 .

**PLEASE READ THE GUIDANCE NOTES ATTACHED BEFORE COMPLETING THIS FORM**

**1. APPLICANT (see note A)**

- a) ~~First~~ Name **BUSINESS PIZZAEXPRESS (RESTAURANTS) LTD**
- b) Last/Family Name .....
- c) Full ~~Home~~ Address of Applicant **HUNTON HOUSE, HIGBRIDGE ESTATE, OXFORD RD, UXBRIDGE, MIDDLESEX, UB8 1U**
- d) Home Tel No **0115 9349 192** e) Mobile No .....
- f) E mail address: 
- g) Date of Birth : ..... h) Passport No .....
- i) National Insurance No : ..... j) Nationality: **n/a**

**2. SITE TO BE DESIGNATED (see Note B) For Mobile Vehicles/Trailers go to section 4**

- a) Trading Name of Premises: **PIZZAEXPRESS**
- b) Trading Address: **960 BRIGHTON RD, PURLEY, CR8 2LP**
- c) Business Tel No : **0208 668 9547**

**3. DISPLAY AREA (see note C)**

- a) Dimensions of display area (state whether measured in feet or metres )  
Length **7m** Width **1.12m** Height **n/a**  
**(see plan)**

- b) Hours that you would like to display the goods/services on the highway.



637

Sunday: from 09:00 to 23:00 Thursday: from 09:00 to 23:00  
Monday: from " to " Friday: from " to "  
Tuesday: from " to " Saturday: from " to "  
Wednesday: from " to "

c) Type of goods or services to be displayed : TABLES + CHAIRS

4. MOBILE VEHICLE/TRAILER (See note D)

a) Address of proposed pitch

b) Approx dimensions of vehicle/trailer (state whether measured in feet or metres)

Length Width Height

c) Registration No

d) Proposed hours and days of trading:

N/A

If you propose to sell hot food and drink after 2300 hours then you will require a premises licence under the Licensing Act 2003.( see note D)

Office Use only Premises Licence No

I declare that all the information given on this form is accurate to the best of my knowledge.

I enclose a fee of £ 365

Please make cheques payable to Croydon Council

Signature of applicant(s) or applicant's Solicitor or other duly authorised agent:

P. A. [Signature]

Date 26/11/2014

POPPELSTON ALLEN SOLICITORS FOR AND ON BEHALF OF THE APPLICANT

If you require any assistance with the completion of this form please contact the Licensing Team on 0208 760 5466

Office Use Only Uniform No:

14 / 01242 / STT

Receipt No :

169623  
169408

Date received:

8/12/14  
17/12/14

35

**CROYDON**  
www.croydon.gov.uk

**TEMPORARY LICENCE –  
STREET TRADING**

The Council of the London Borough of Croydon being the Local Authority for the purposes of the London Local Authorities Act 1990

**HEREBY LICENCE  
TO USE SITE KNOWN AS**

Pizza Express (Restaurants) Ltd  
Pizza Express  
960 Brighton Road  
Purley  
CR8 2LP

**TO DISPLAY  
SIZE OF DESIGNATED DISPLAY  
PERMITTED DAYS & TIMES**


Tables and Chairs  
Length 7m, Width 1.12.m  
Monday to Sunday 0900 hours until 2300 hours

**Please note that the person named on the licence and whose photograph appears on the licence is responsible for the premises at all times.  
This licence may not be transferred to any other person.**

**Date Licence Valid From: 17.12.2014**

**Date Licence Expires: 17.06.2015**

**Licence Number: 14/01242/STT**

 

**Issued on Behalf of : Trading Standards and Licensing Manager  
Development & Environment Department**




**Licence Conditions**

**Non Transport for London Maintained Roads**

1. The Licence shall ensure that there is a minimum clear passage of **2.0 metres** between the front edge of their display and the edge of the kerb or any item of street furniture (railings/lamp posts etc) – whichever is the nearer to the display
2. A clear copy of the licence shall be displayed in the front window of the premises at all times and should be visible to passers – by.
3. Please note that the person named on the licence and whose photograph appears on the licence is responsible for the premises at all times.  
This licence may not be transferred to any other person.
4. The right to trade from the designated site will be temporarily suspended when Utility Companies or the Highway Authority require access to the footway to carry out necessary works, until the completion of those works.
5. The limits of the designated area may be marked on the footway/roadway by the Council to enable verification by Council & Highway Officers.
6. If the application for a street designation order and the subsequent application for a full licence are granted then premises displaying tables and chairs must then enclose the display area with a suitable barrier material e.g. rope.
7. The licence holder is responsible for removing all litter from the licensed area and adjacent footway at regular intervals during the day and at the close of business each day.

06

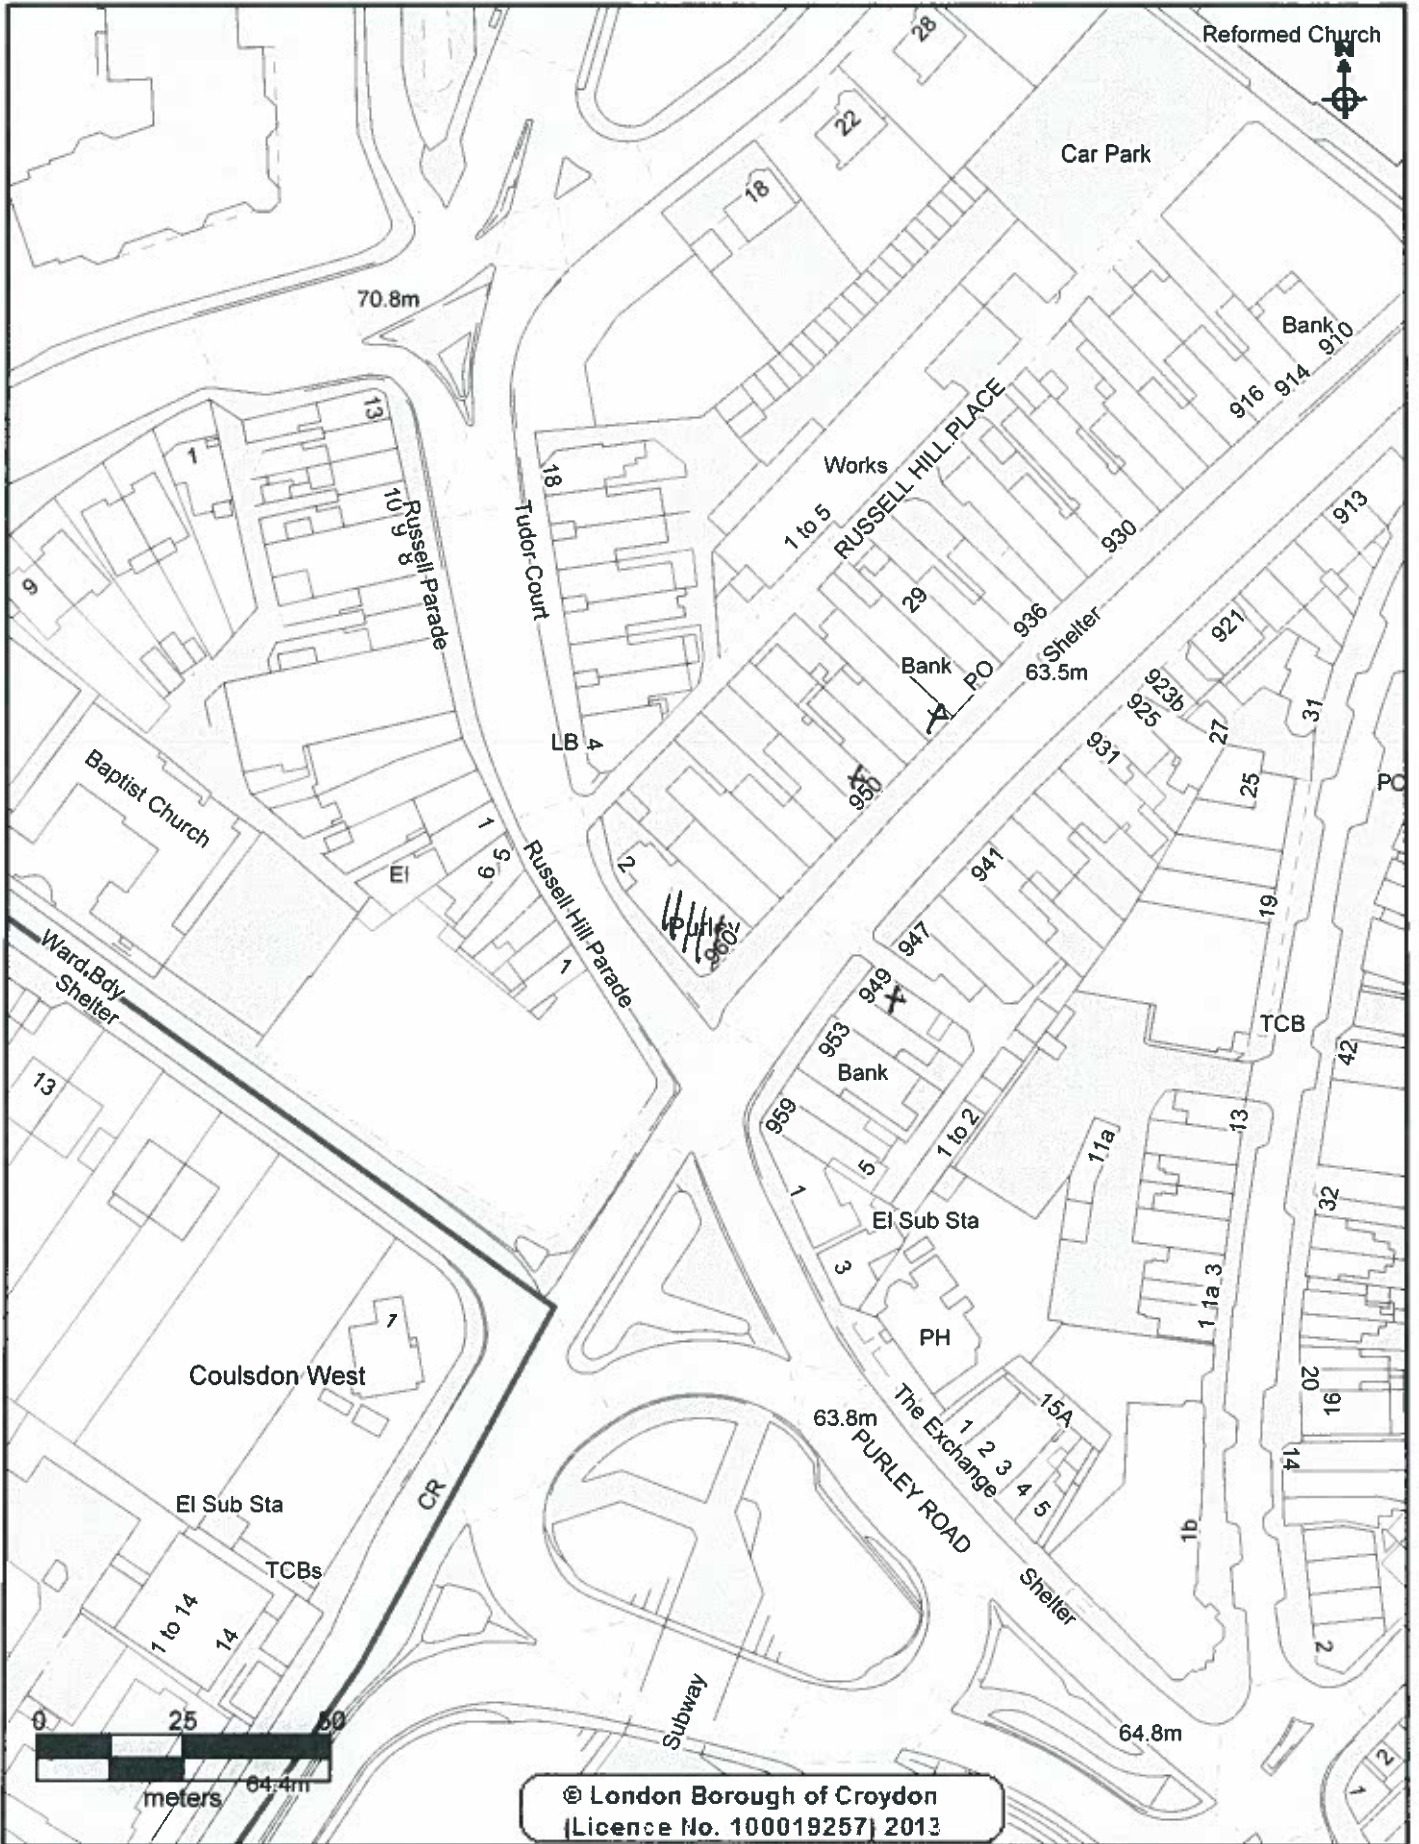

**CROYDON**  
[www.croydon.gov.uk](http://www.croydon.gov.uk)

Crown Copyright Ordnance Survey (License No: 100019257) 2011

**960 Brighton Road**

Scale 1:1250

20-Jan-2015

