


© Crown Copyright. All rights reserved. Croydon Council, Licence No: 100019257 2010

**CROYDON COUNCIL**  
**PROGRESS WAY - CROYDON**  
**Proposed Loading Bay**

DEVELOPMENT AND ENVIRONMENT DEPARTMENT  
 JO NAGRINI - EXECUTIVE DIRECTOR  
 PO BOX No. 1462  
 CROYDON  
 CR9 1WX

INFRASTRUCTURE - TRAFFIC DESIGN			
Scale: 1:1000	Drawn TOR	Checked DW	Rev. 00
Date:	JULY 2014		Drawing Ref. PD 238b



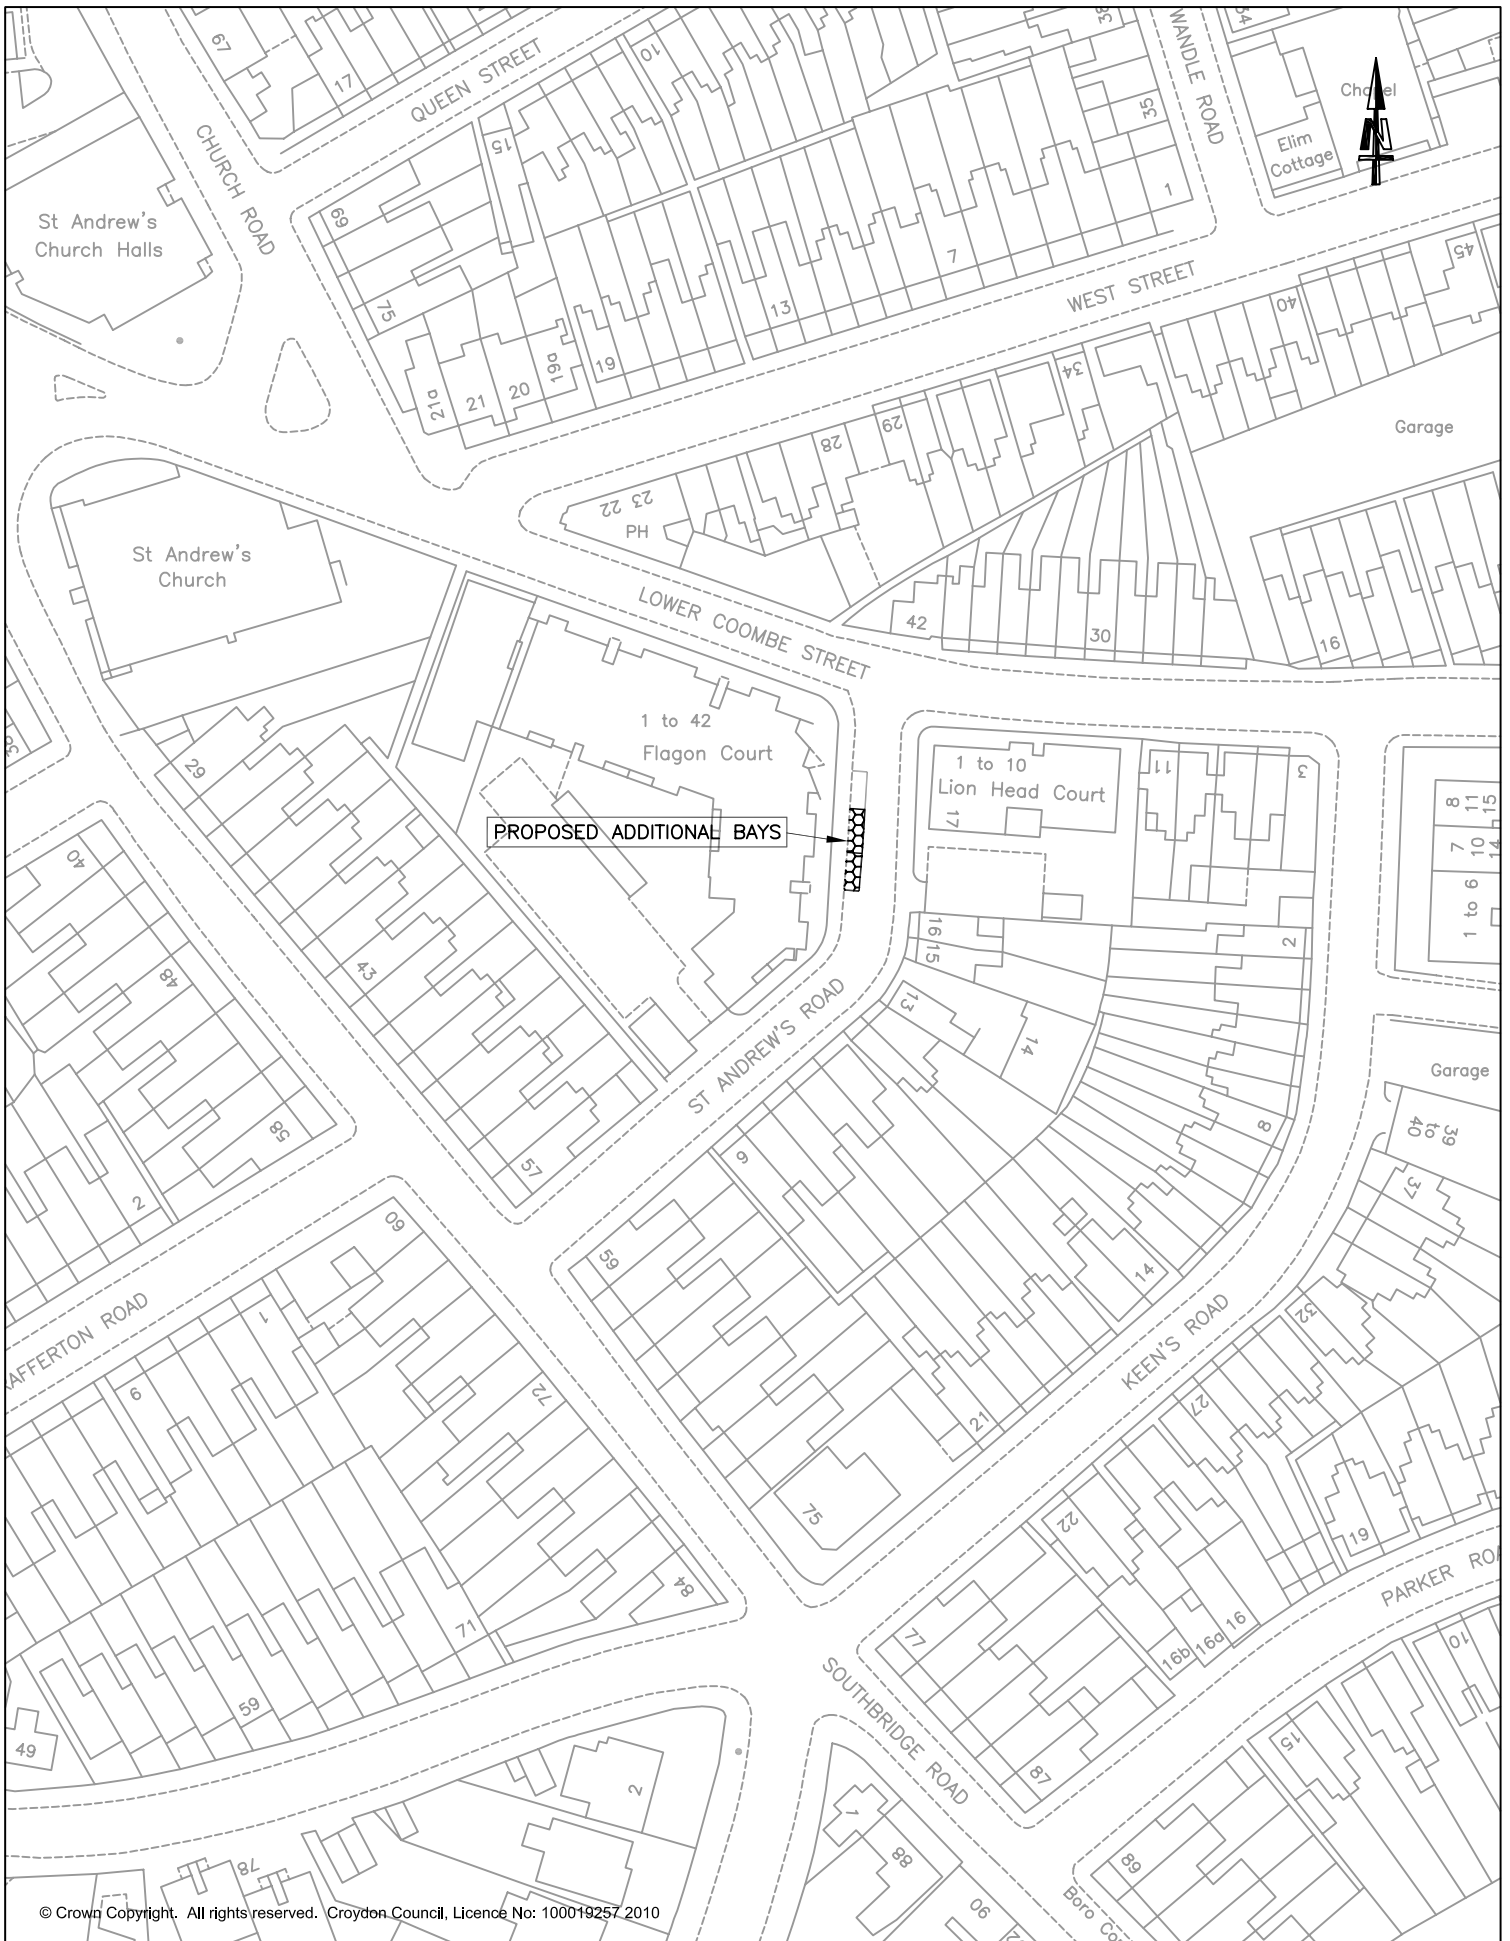

© Crown Copyright. All rights reserved. Croydon Council, Licence No: 100019257.2010


**PROPOSED ADDITIONAL CONTROLLED PARKING  
BAYS IN St ANDREW'S ROAD**

**CROYDON COUNCIL**


**St ANDREW'S ROAD**

DEVELOPMENT AND ENVIRONMENT DEPARTMENT  
JO NEGRINI - EXECUTIVE DIRECTOR  
PO BOX No. 1462  
CROYDON  
CR9 1WX


INFRASTRUCTURE - TRAFFIC DESIGN			
Scale: 1:500	Drawn HA	Checked DJW	Rev. 00
Date:	JULY 2014		Drawing Ref. PD 238d

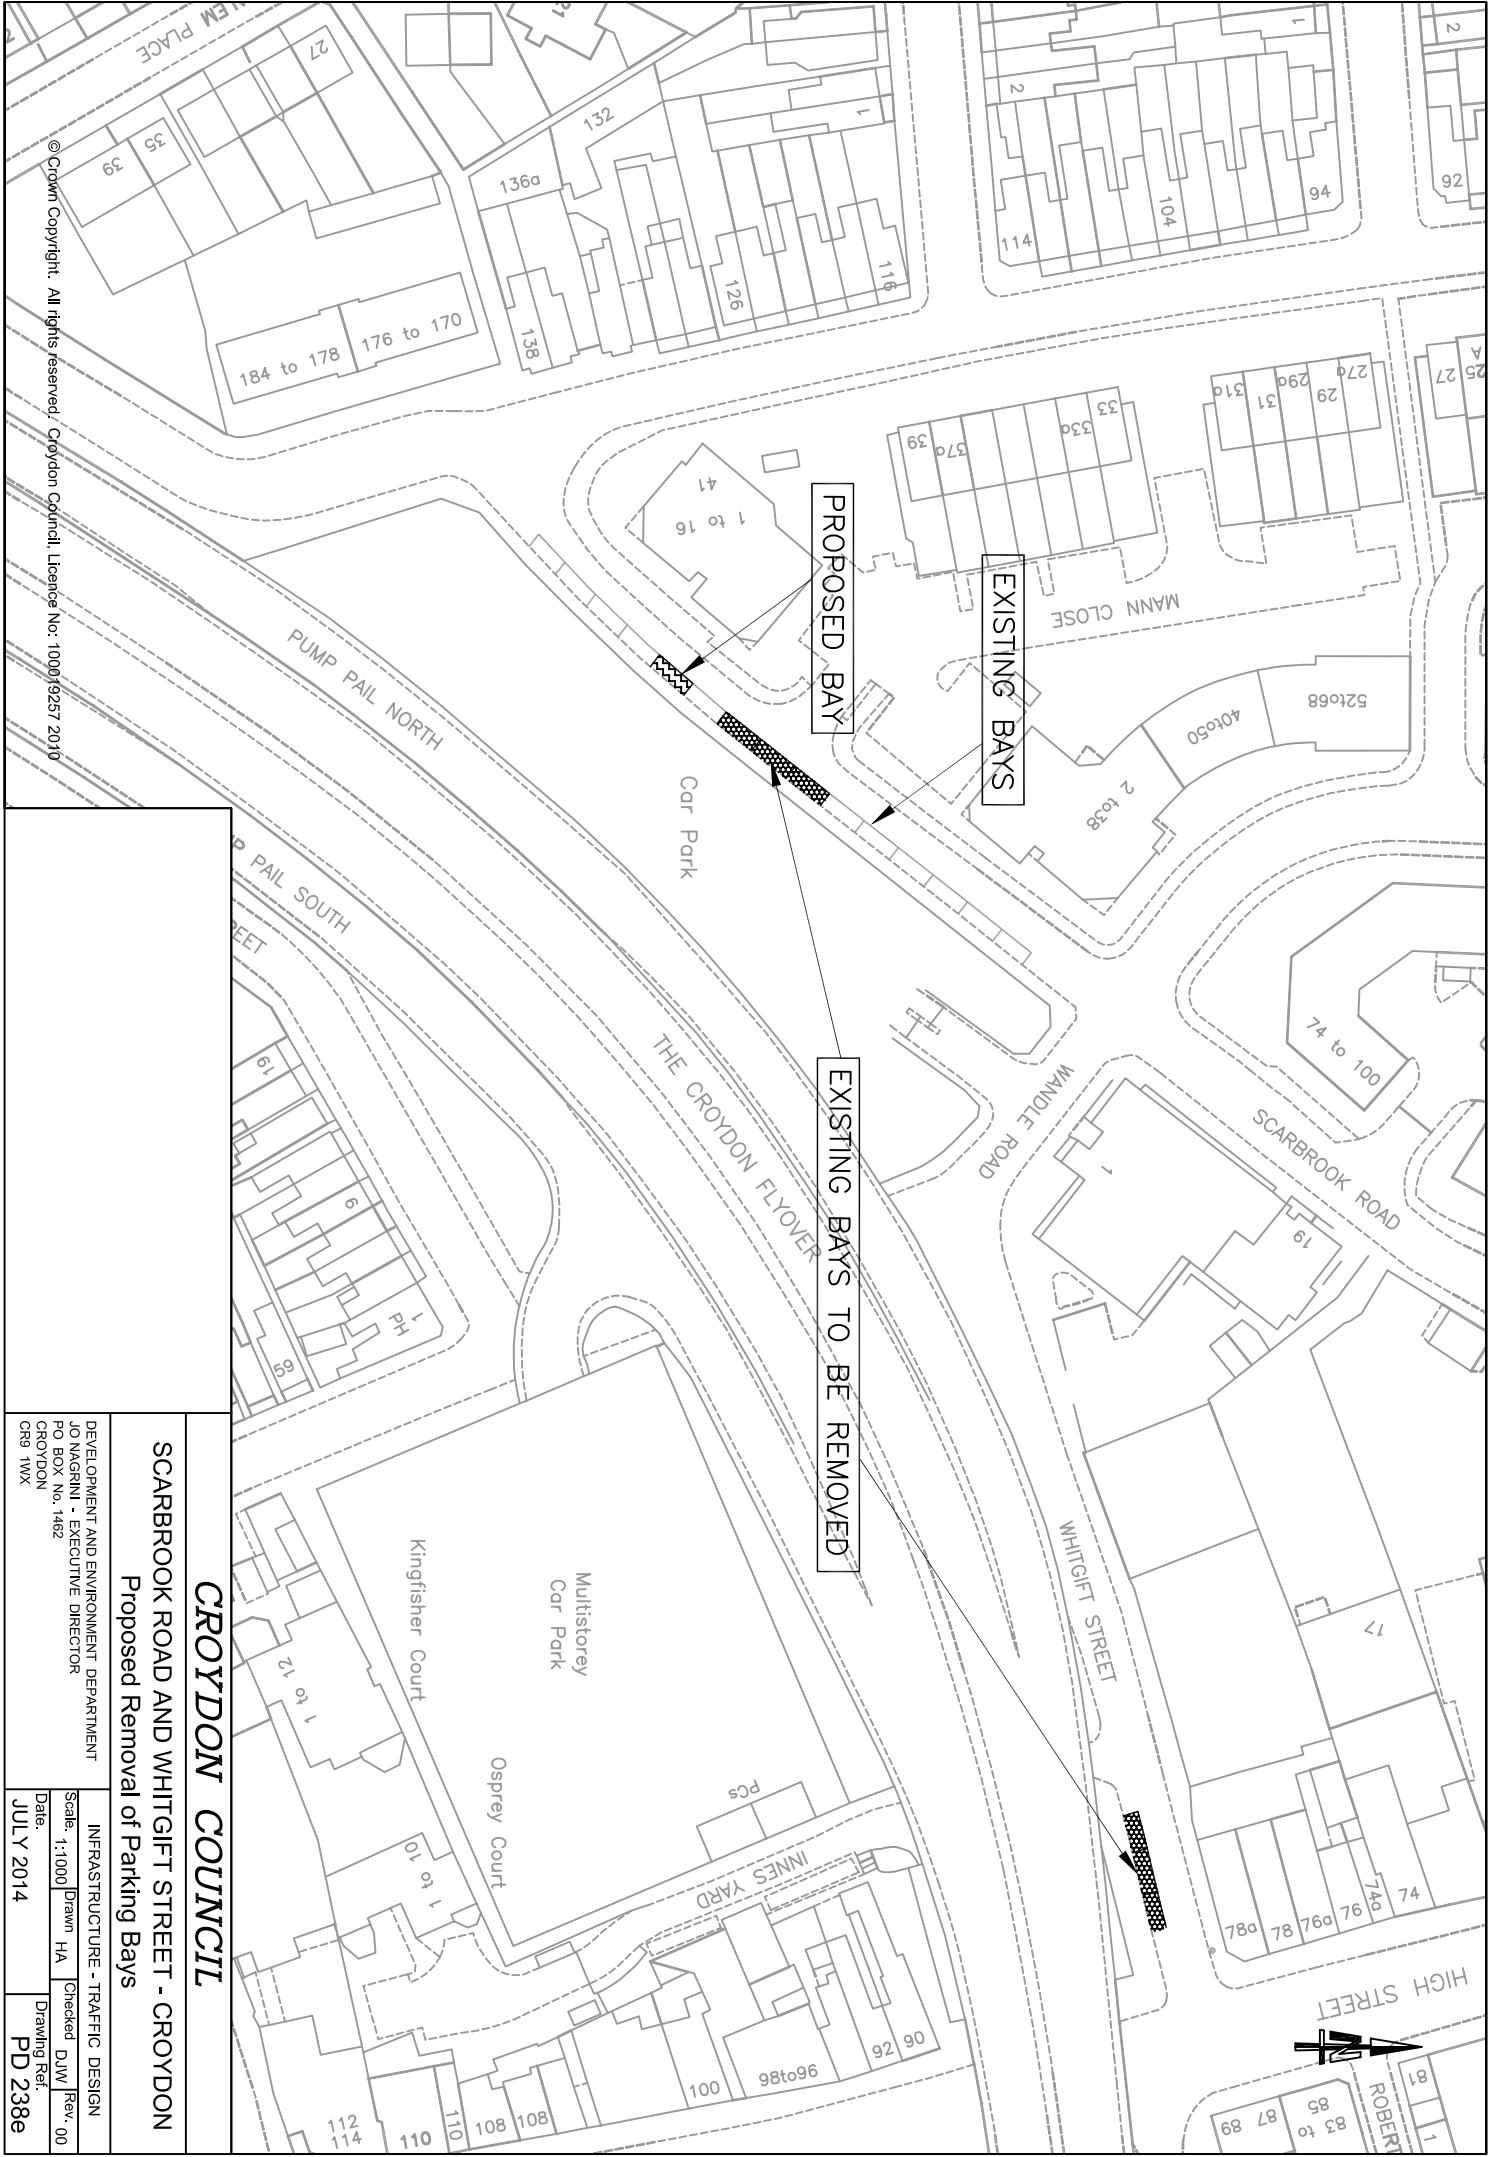

© Crown Copyright. All rights reserved. Croydon Council, Licence No: 100019257 2010

 

<b>CROYDON COUNCIL</b>	
<b>SCARBROOK ROAD AND WHITTGIFT STREET - CROYDON</b>	
<b>Proposed Removal of Parking Bays</b>	
DEVELOPMENT AND ENVIRONMENT DEPARTMENT	
JO NAGRINI - EXECUTIVE DIRECTOR	
PO BOX No. 1482	
CROYDON	
CR9 1WX	
Scale: 1:1000	Drawn: HA
Date: JULY 2014	Checked: DJW
	Rev: 00
	Drawing Ref: PD 238e

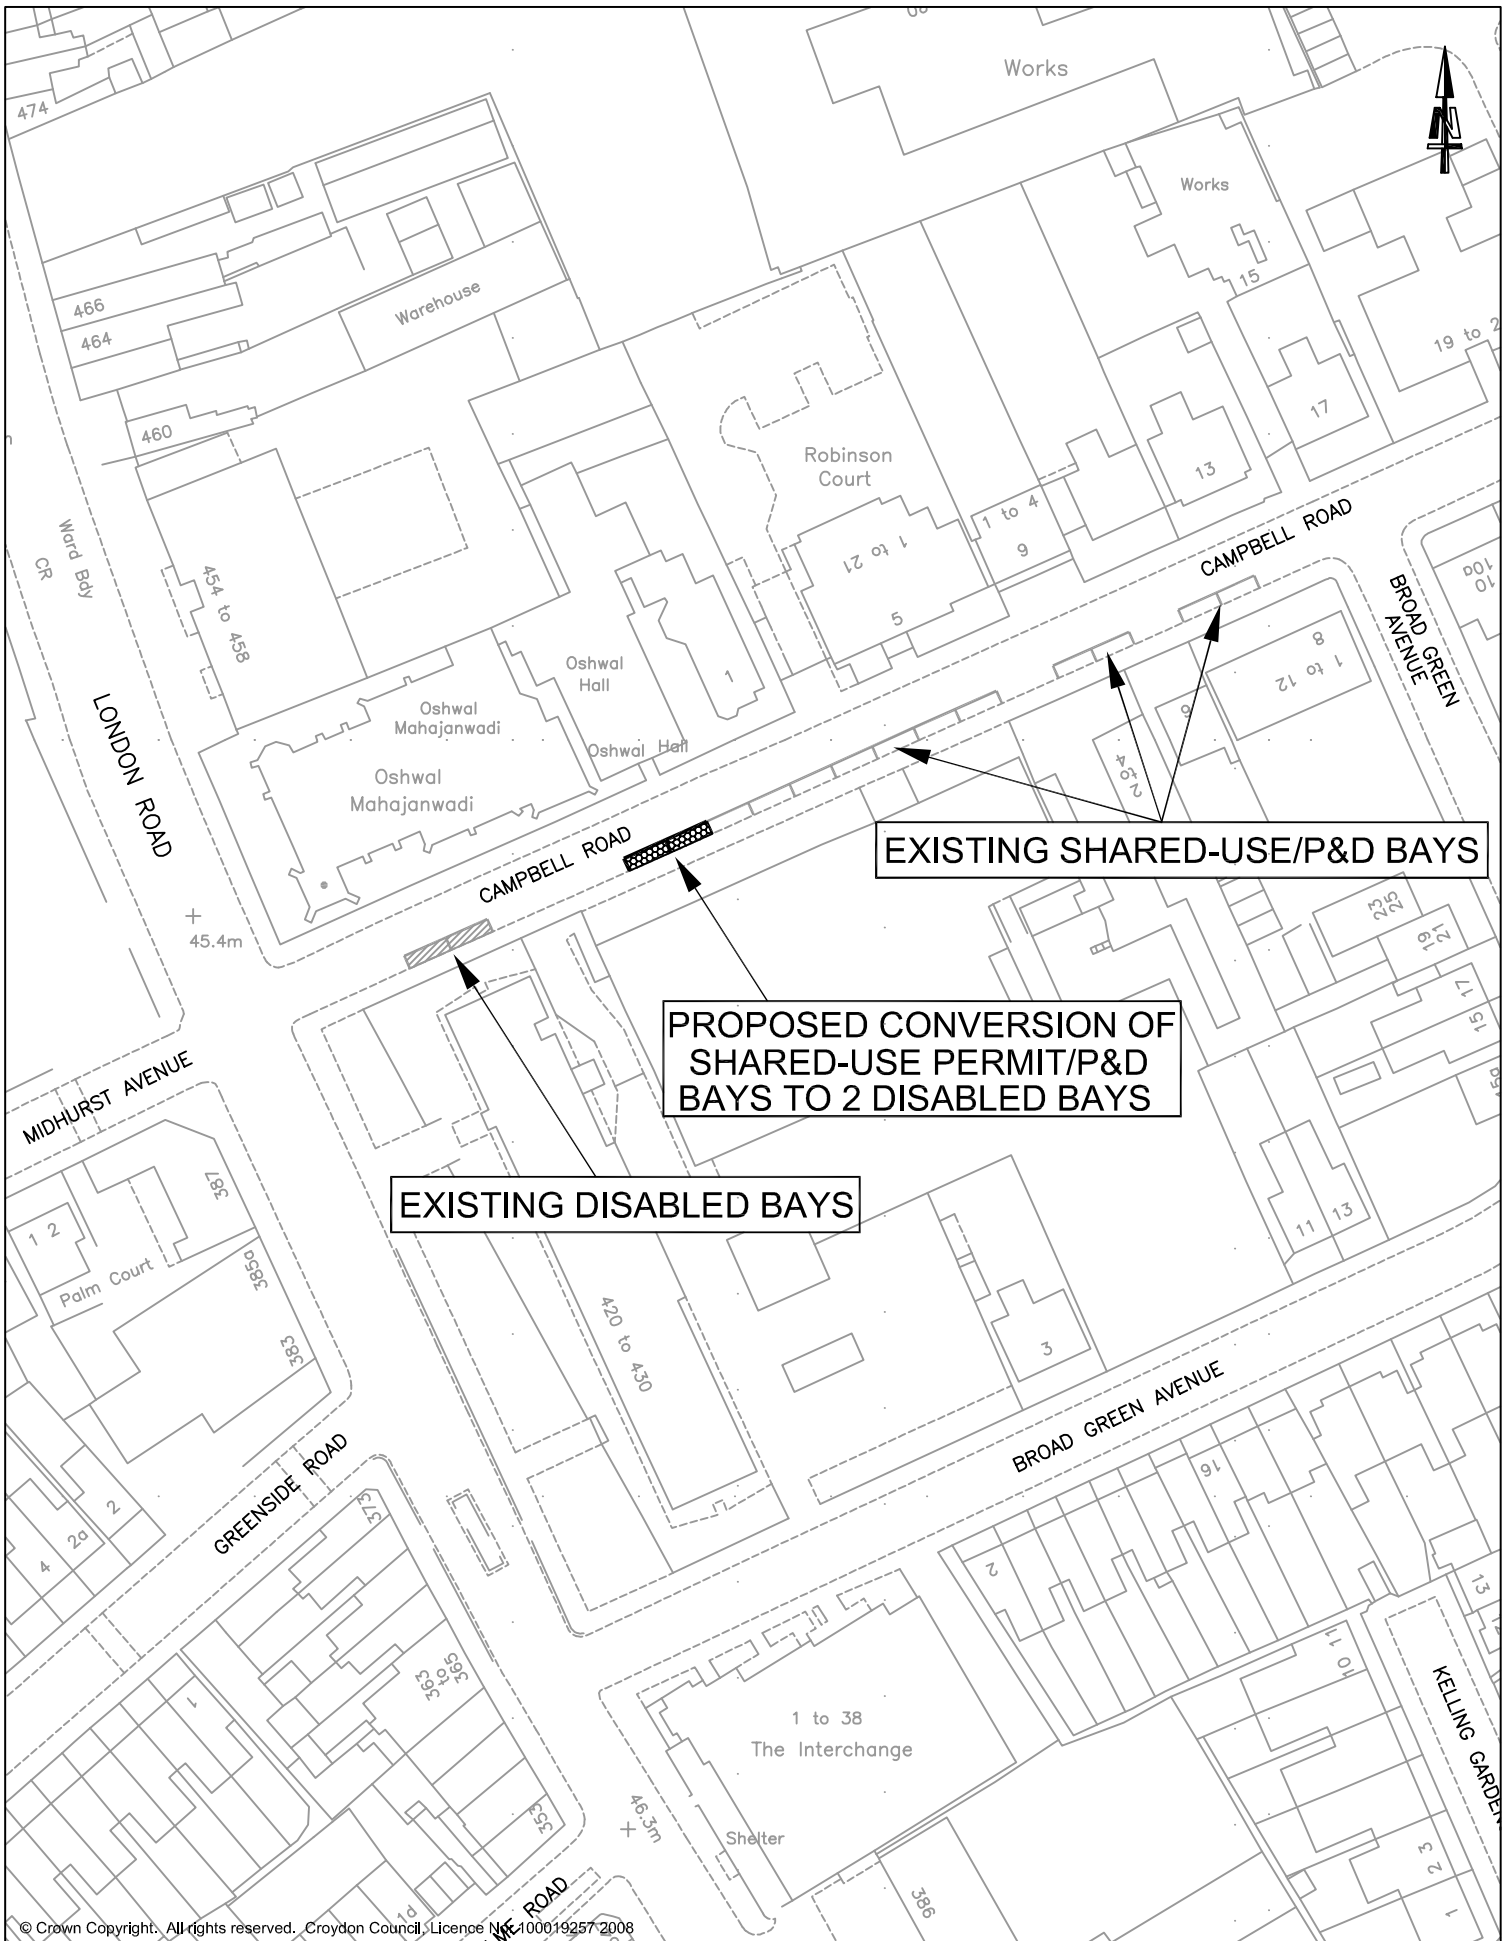

© Crown Copyright. All rights reserved. Croydon Council Licence No. 100019257/2008

**PROPOSED ADDITIONAL PARKING BAYS**


**CROYDON COUNCIL**

**Campbell Road, Croydon**

DEVELOPMENT AND ENVIRONMENT DEPARTMENT  
 JO NEGRINI - EXECUTIVE DIRECTOR  
 PO Box No. 1462  
 CROYDON  
 CR9 1WX

INFRASTRUCTURE - TRAFFIC DESIGN  
 Scale 1:1000 Drawn CAN Checked DJW Rev. 00  
 Date: JANUARY 2014 Drawing Ref. **PD-229b**



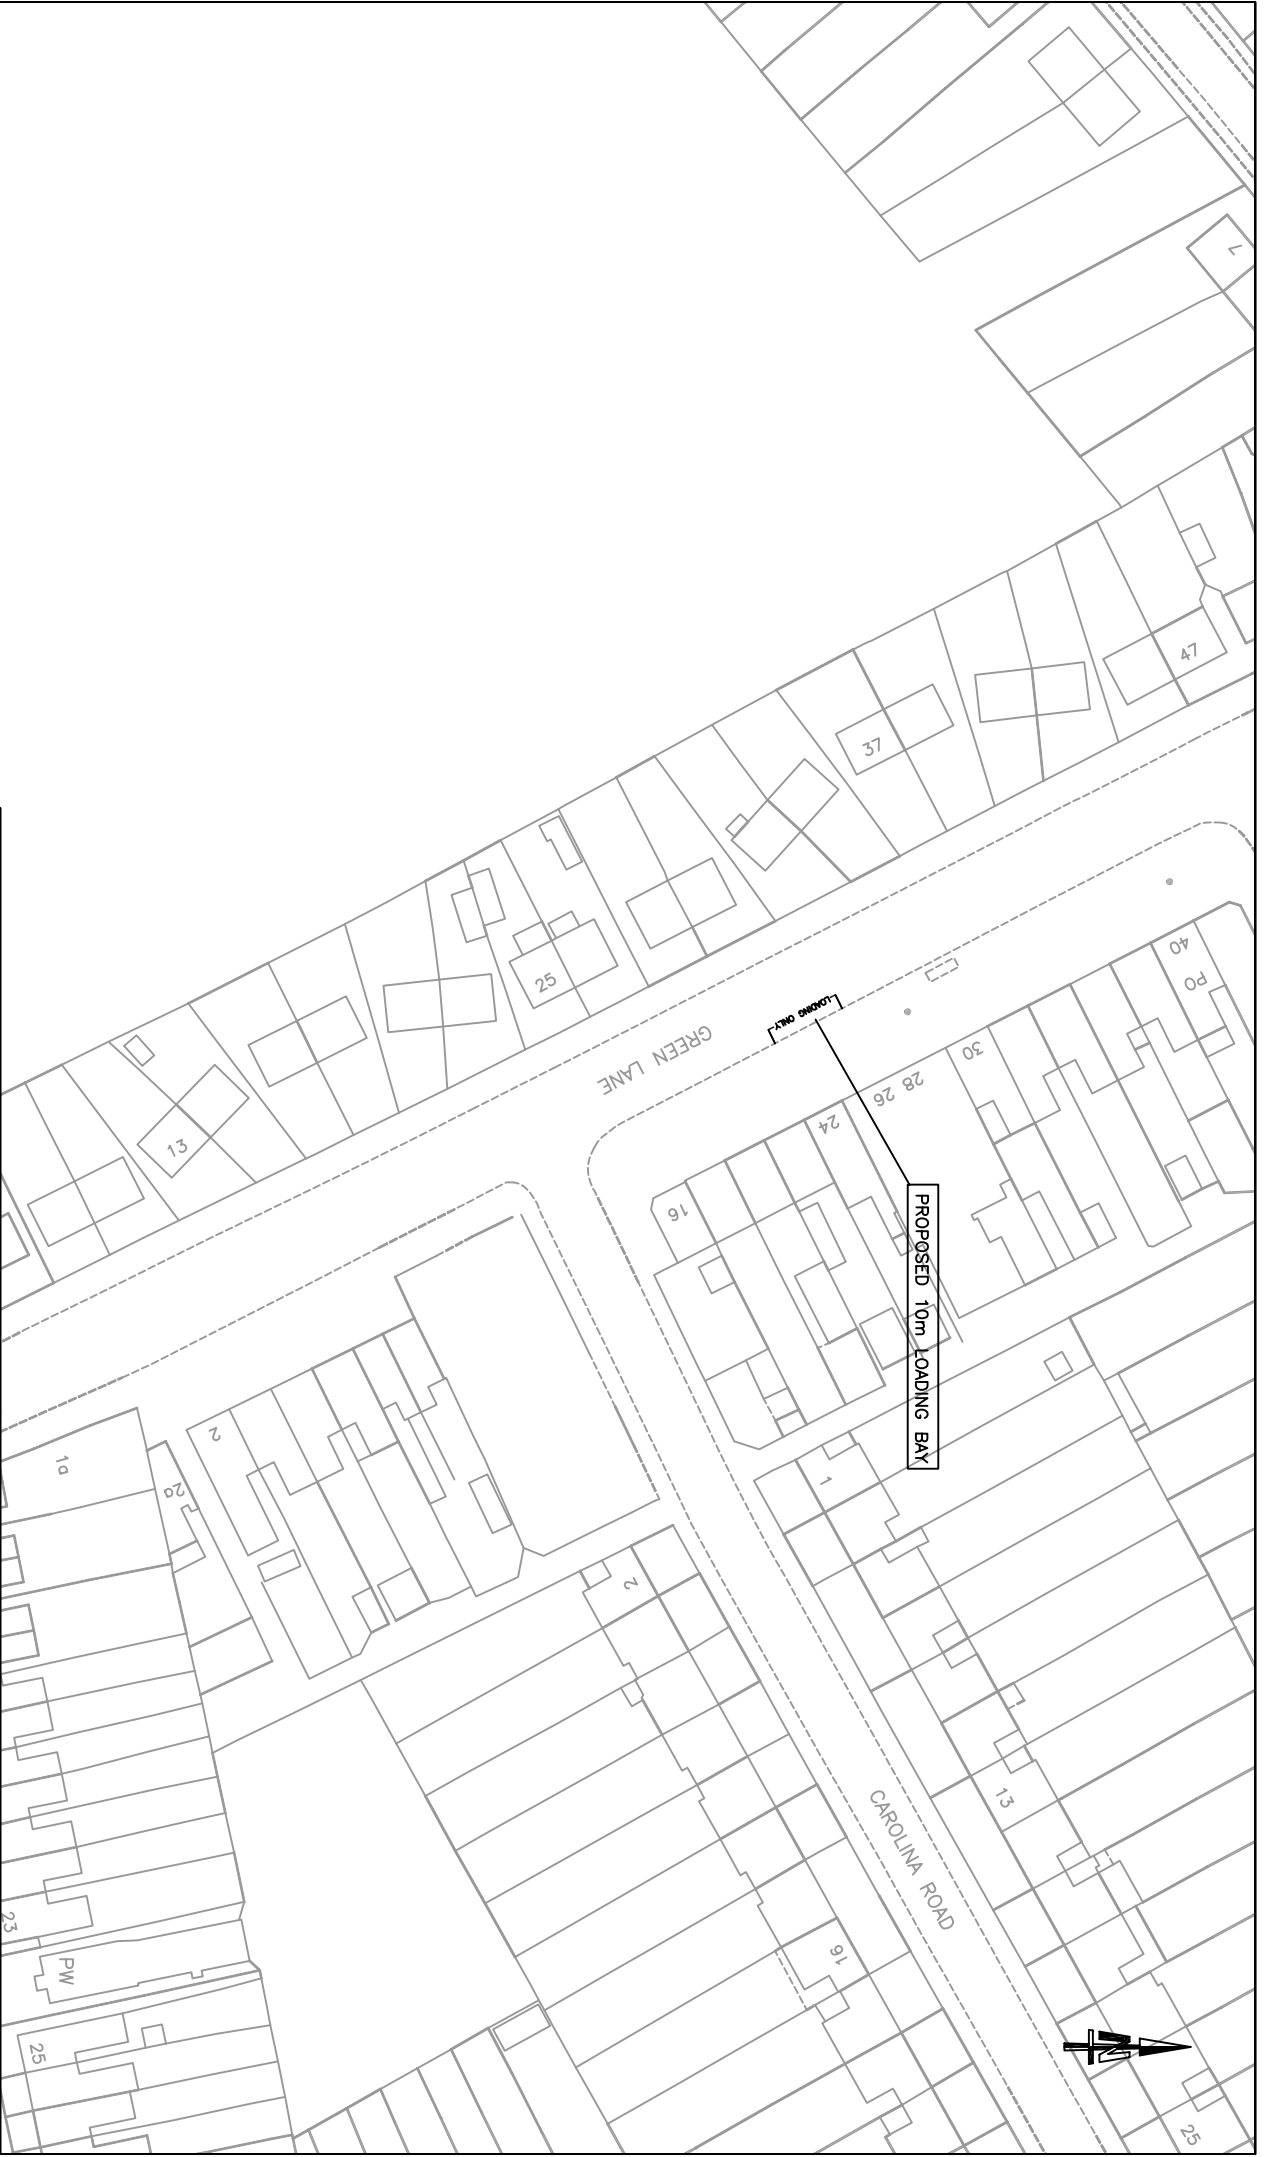


Sports Ground

© Crown Copyright. All rights reserved. Croydon Council, Licence No: 100019257 2010



<b>CROYDON COUNCIL</b>	
<b>GREEN LANE - NORBURY</b>	
Proposed Loading Bay	
DEVELOPMENT & ENVIRONMENT DEPARTMENT	
JO NAGRINI - EXECUTIVE DIRECTOR	
PO BOX No. 1462	
CROYDON	
CR9 1WX	
Scale: 1:1000	Drawn: HA
Date: JULY 2014	Checked: DJW
	Drawing Ref: PD 238f
	Rev: 00

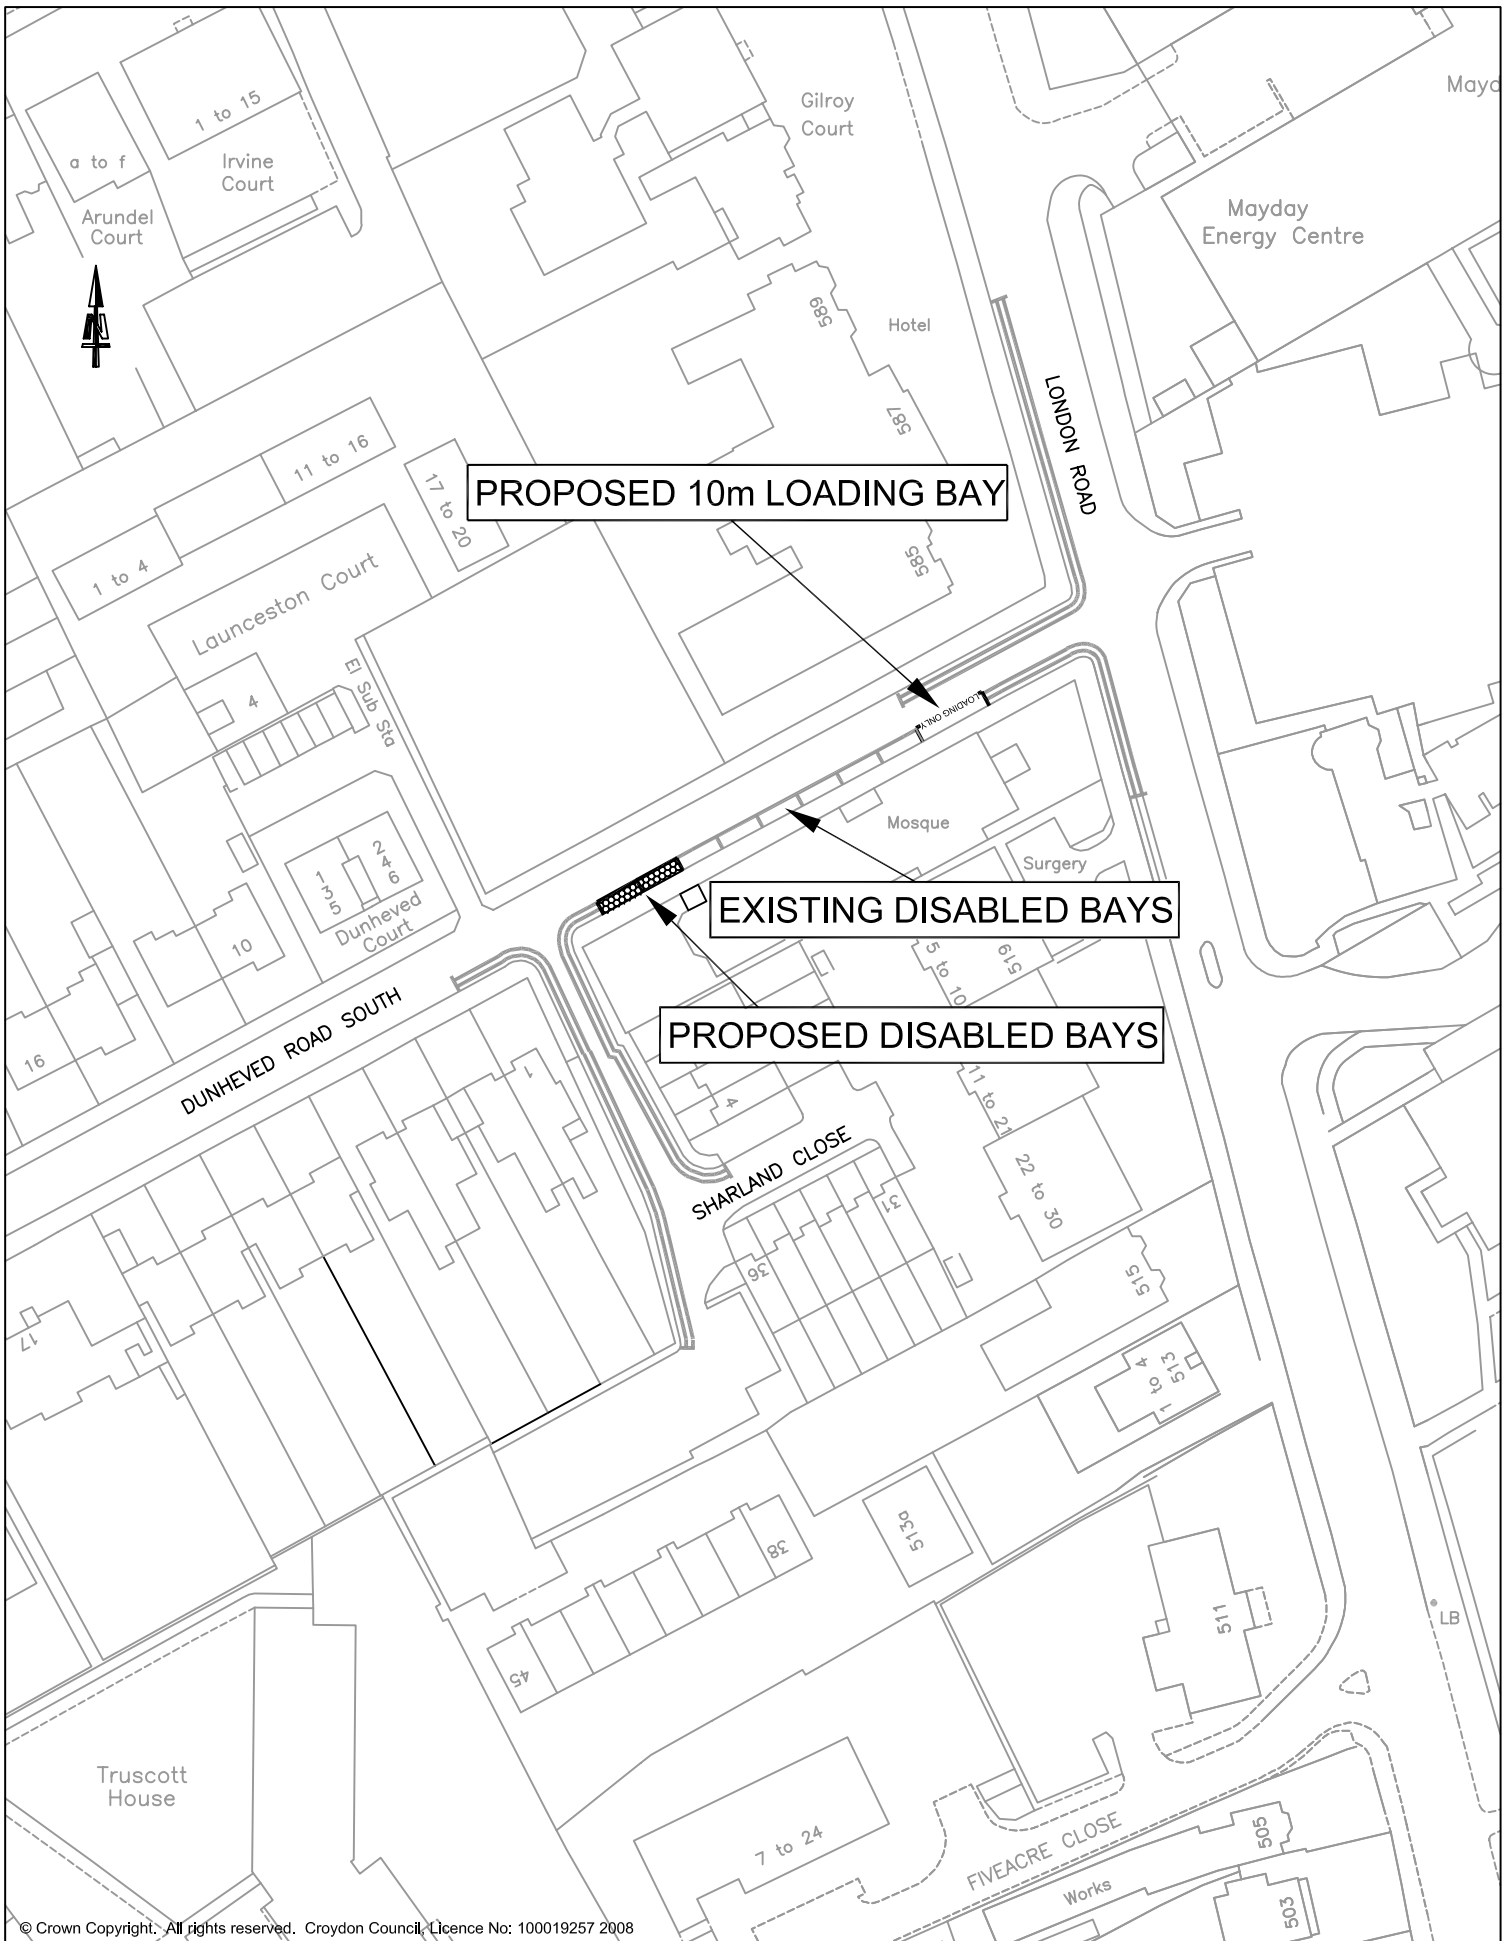

© Crown Copyright. All rights reserved. Croydon Council, Licence No: 100019257 2008

**PROPOSED ADDITIONAL DISABLED BAYS  
AND A 10m LOADING BAY**

**CROYDON COUNCIL**

**Dunheved Road**

DEVELOPMENT AND ENVIRONMENT DEPARTMENT  
JO NEGRINI - EXECUTIVE DIRECTOR  
PO Box No. 1462  
CROYDON  
CR9 1WX

INFRASTRUCTURE - TRAFFIC DESIGN

Scale: 1:1000 | Drawn: HA | Checked: DJW | Rev: 00

Date: JULY 2014

Drawing Ref.  
**PD-238g**