

© Crown Copyright. All rights reserved. Croydon Council, Licence No: 100019257 2010

Proposed "At Any Time" Waiting Restriction


CROYDON COUNCIL

BRANCASTER LANE - PURLEY
Proposed "At Any Time" Waiting Restrictions

DEVELOPMENT AND ENVIRONMENT DEPARTMENT
 TONY BROOKS - EXECUTIVE DIRECTOR
 PO BOX No. 1462
 CROYDON
 CR9 1WX

INFRASTRUCTURE - TRAFFIC DESIGN		
Scale: 1:1000	Drawn TOR	Checked DW
Date: DECEMBER 2013	Drawing Ref. PD 225i	

00

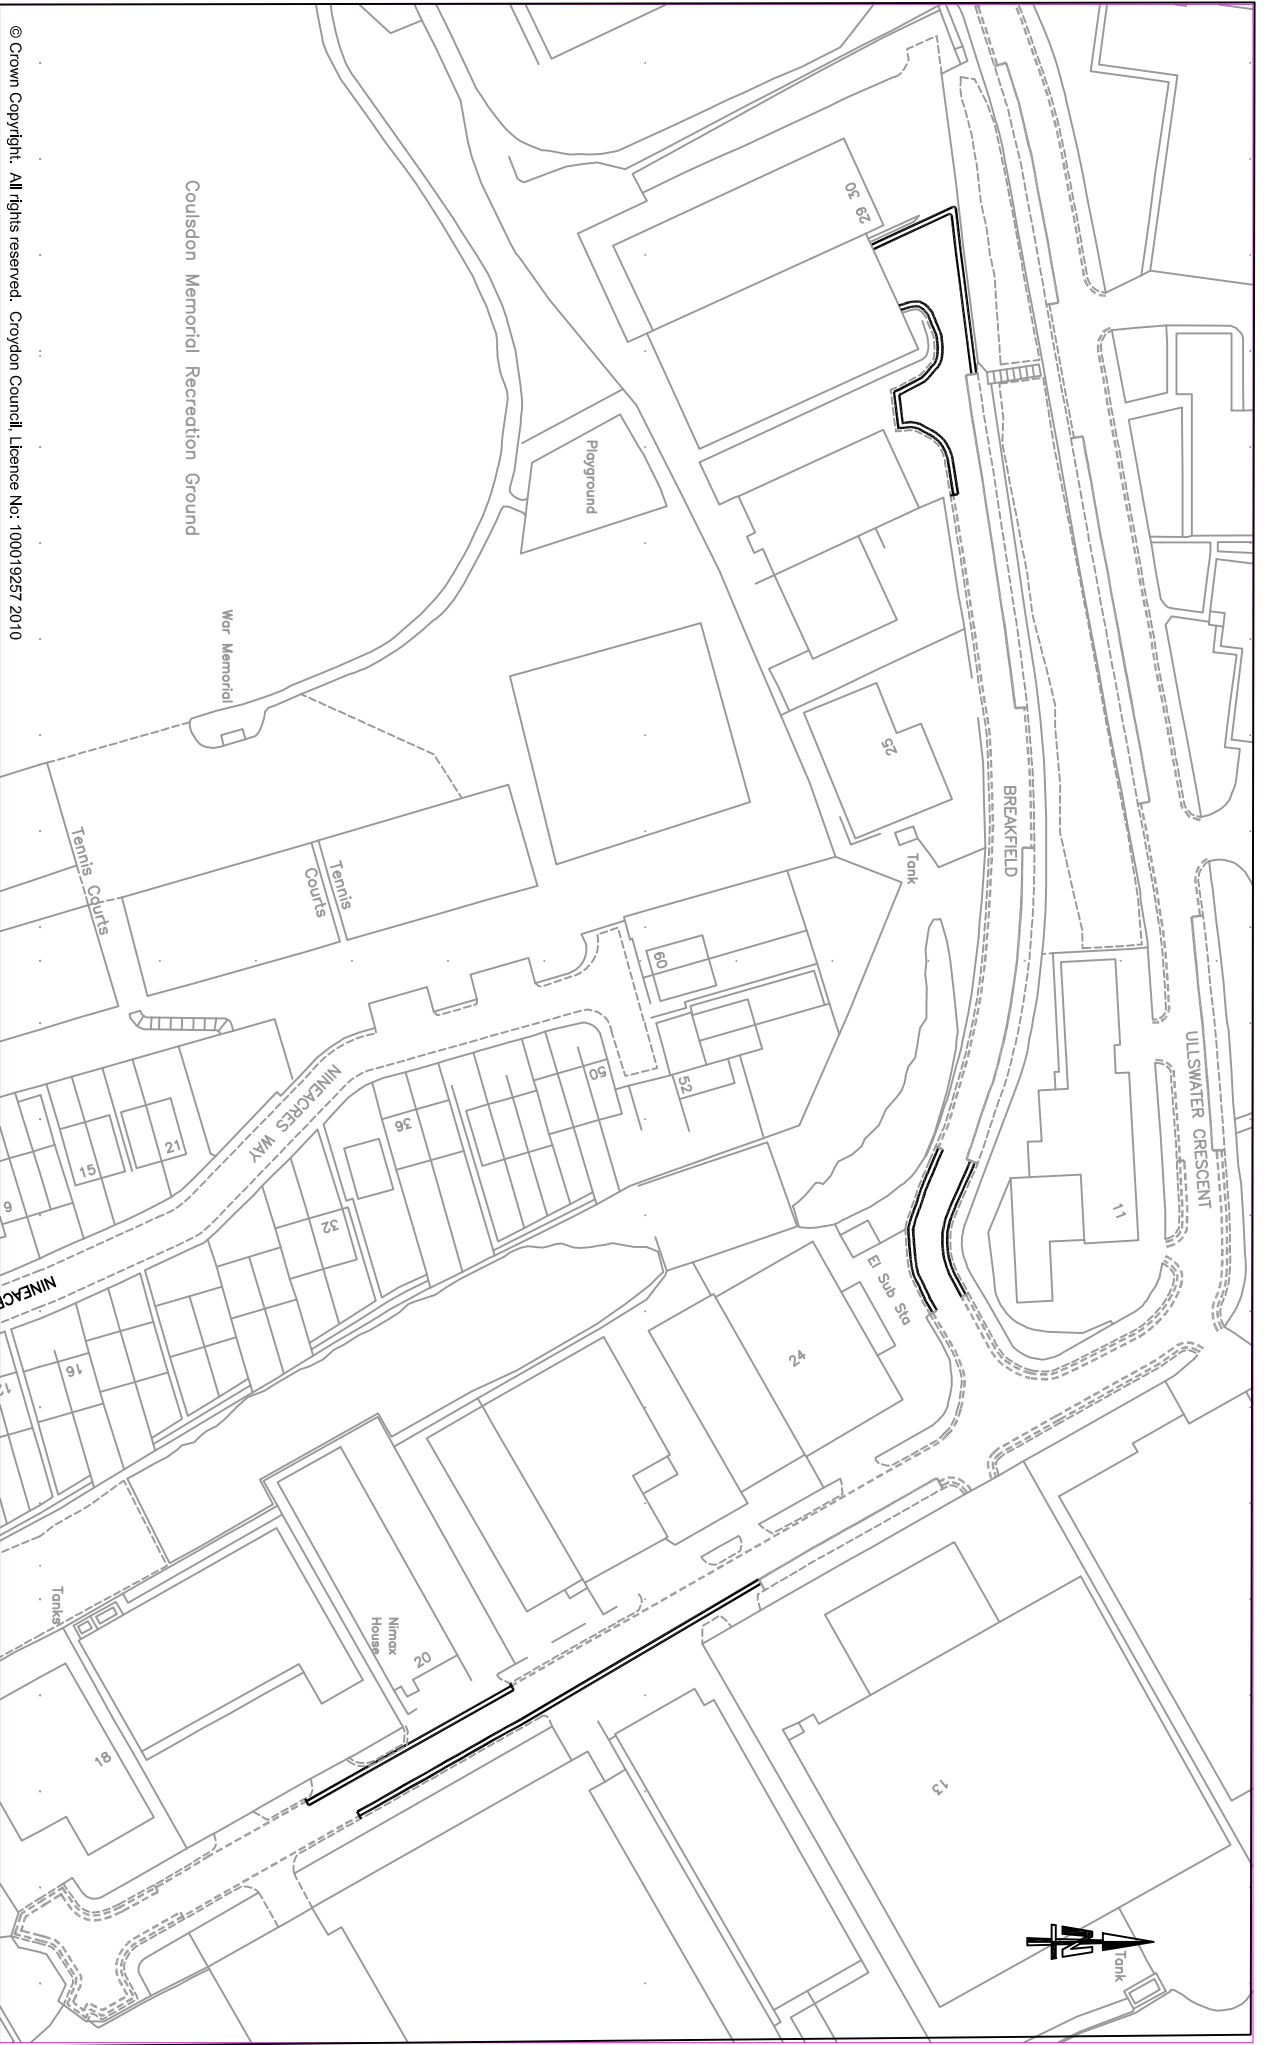


© Crown Copyright. All rights reserved. Croydon Council Licence No: 100019257 2010

Proposed Alterations to Waiting Restrictions

- Proposed Waiting Restriction
- Existing Waiting Restriction

CROYDON COUNCIL
BREAKFIELD & ULLSWATER CRESCENT

DEVELOPMENT AND ENVIRONMENT DEPARTMENT		INFRASTRUCTURE - TRAFFIC DESIGN	
JO MERRIN - EXECUTIVE DIRECTOR		Scale: 1:1250	
PO Box No. 1462		Drawn: CAN	
CROYDON		Checked: DJW	
CRS 1WX		Date: FEBRUARY 2014	
		Drawing Ref: PD-231d	
		Rev: 00	

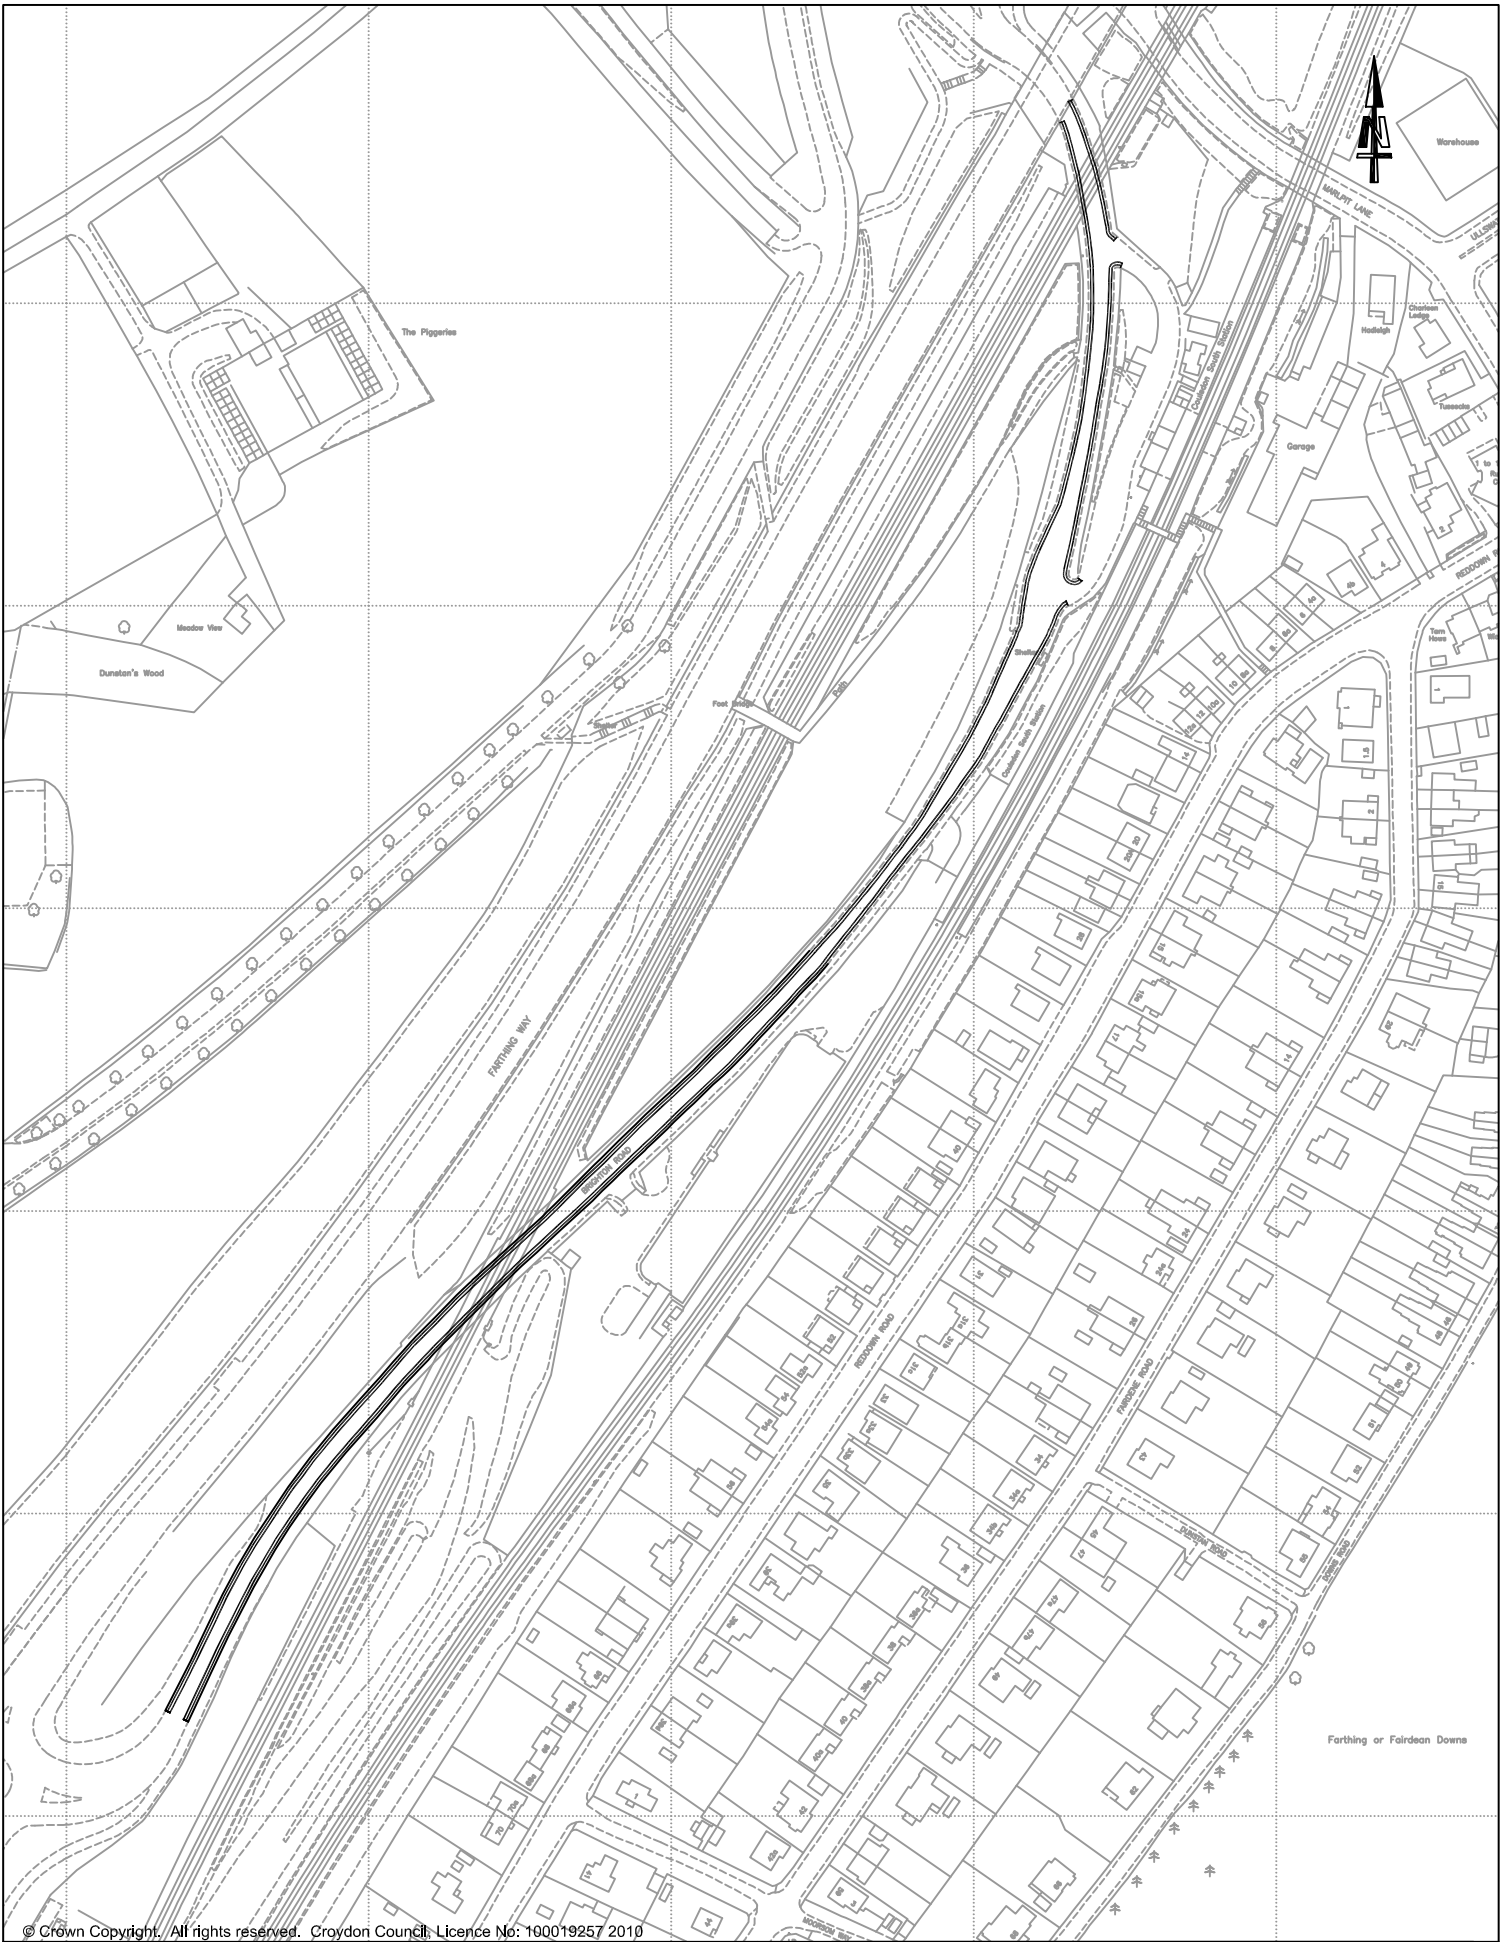

© Crown Copyright. All rights reserved. Croydon Council. Licence No: 100019257 2010

Proposed "At Any Time" Waiting Restrictions

CROYDON COUNCIL

BRIGHTON ROAD - COULSDON
Proposed "At Any Time" Waiting Restrictions

DEVELOPMENT AND ENVIRONMENT DEPARTMENT
JO NEGRINI - EXECUTIVE DIRECTOR
PO BOX No. 1462
CROYDON
CR9 1WX

INFRASTRUCTURE - TRAFFIC DESIGN			
Scale: 1:2500	Drawn CAN	Checked DW	Rev. 01
Date: JULY 2014	Drawing Ref. PD 225c		



© Crown Copyright. All rights reserved. Croydon Council, Licence No: 100019257 2010

PROPOSED "AT ANY TIME" WAITING RESTRICTIONS


CROYDON COUNCIL

Gonville Road, Thornton Heath

————— Proposed Waiting Restriction

DEVELOPMENT AND ENVIRONMENT DEPARTMENT
 JO NEGRINI - EXECUTIVE DIRECTOR
 PO Box No. 1462
 CROYDON
 CR9 1WX

INFRASTRUCTURE - TRAFFIC DESIGN
 Scale 1:1000 Drawn CAN Checked DJW Rev. 00
 Date FEBRUARY 2014 Drawing Ref. **PD-231p**

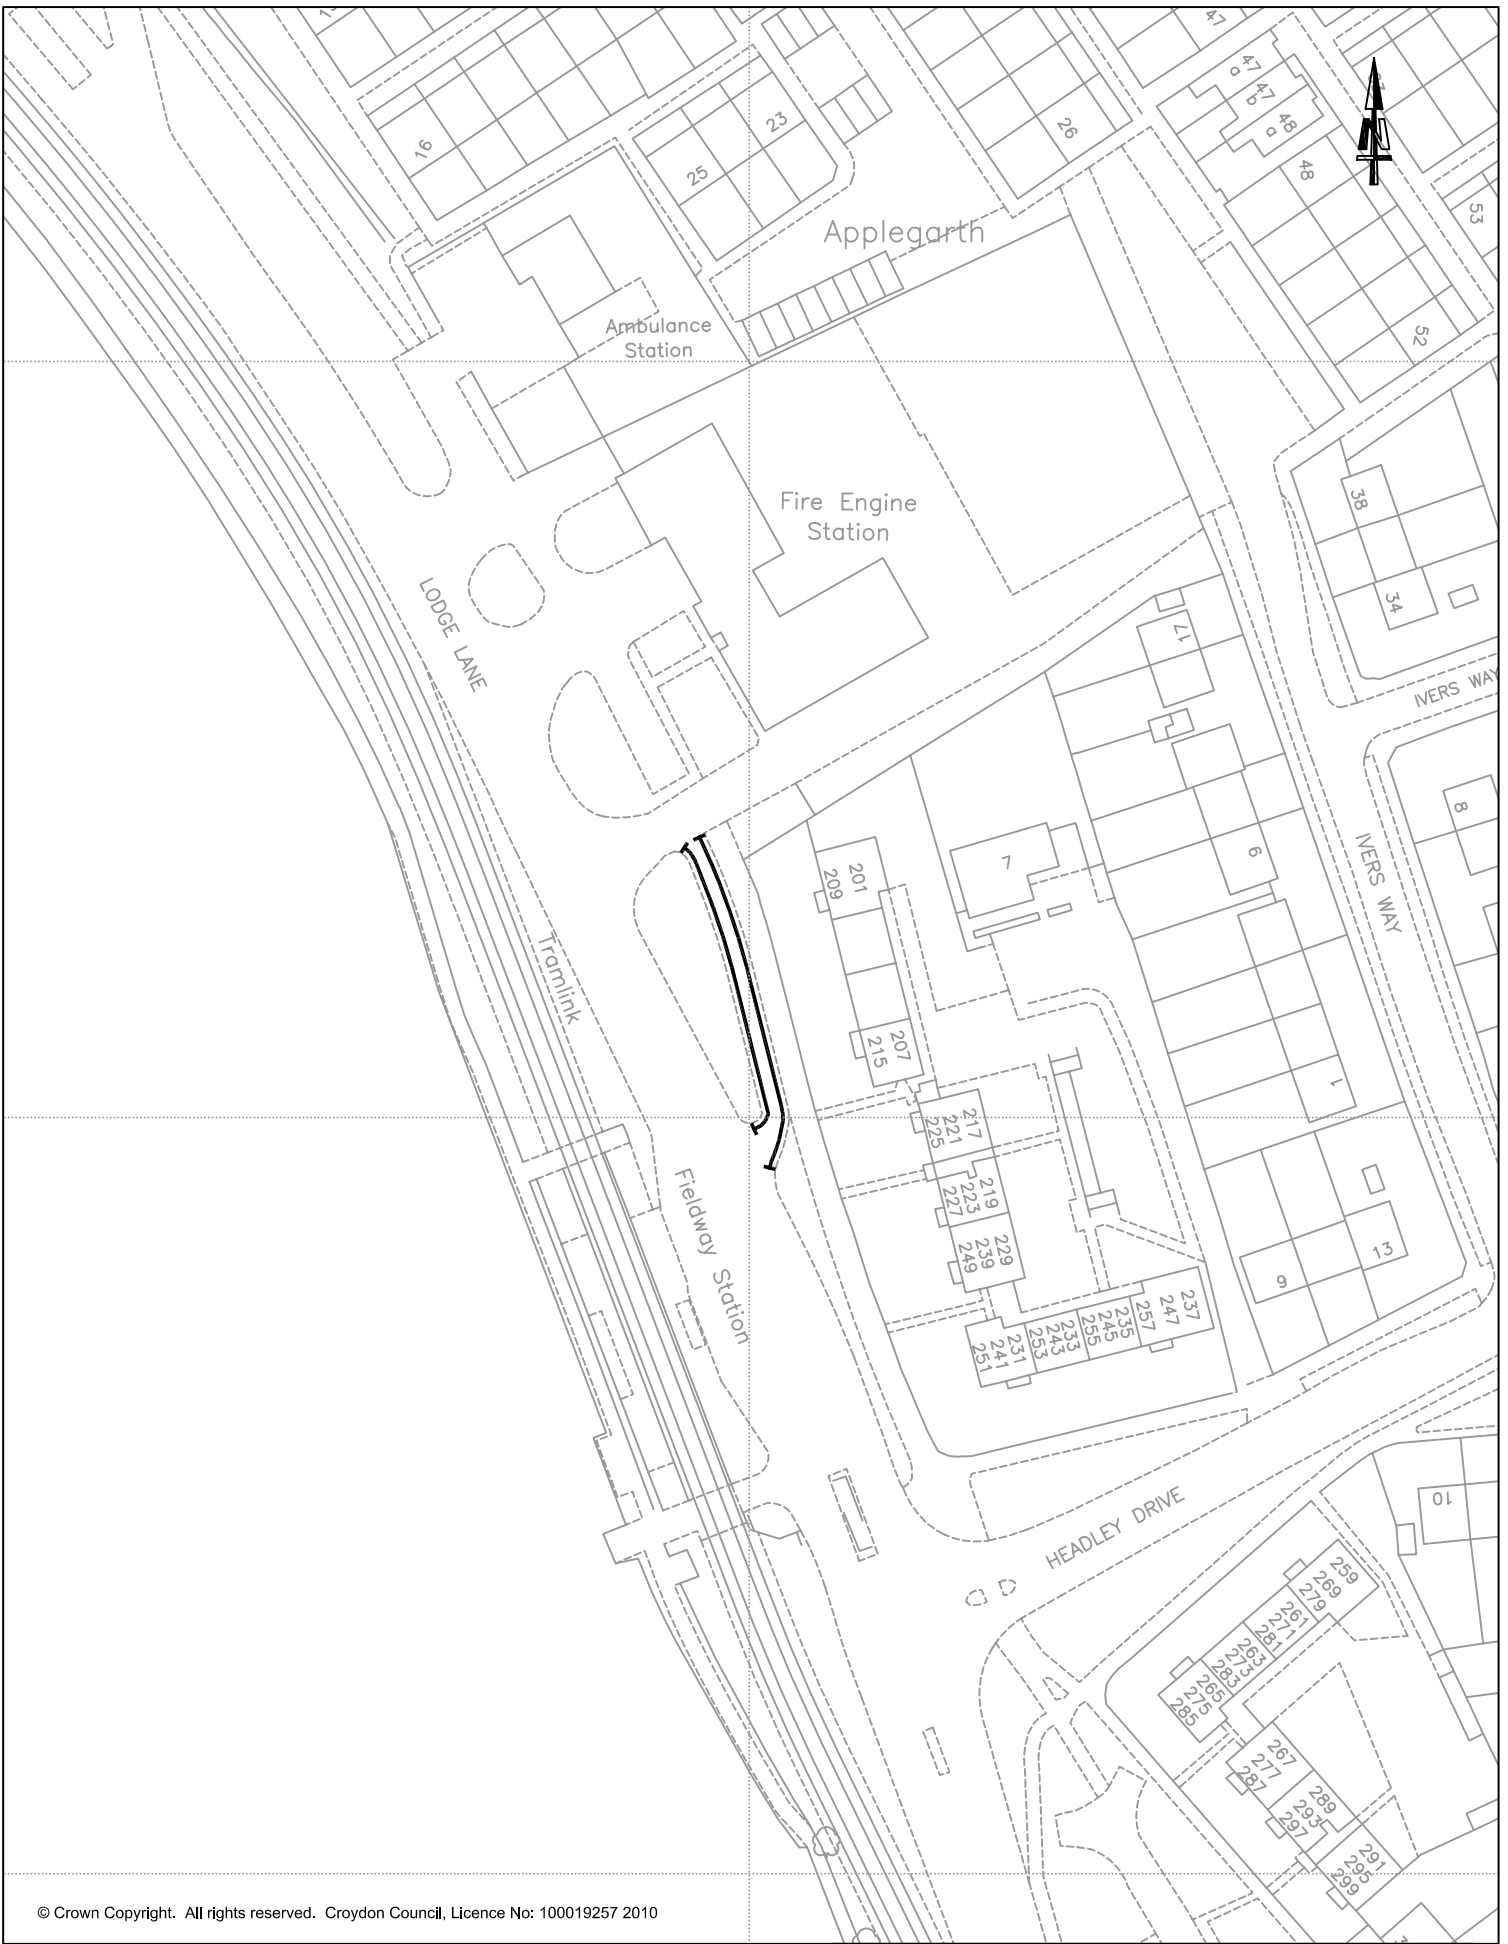

© Crown Copyright. All rights reserved. Croydon Council, Licence No: 100019257 2010


**Proposed "At Any Time"
Waiting Restriction**

CROYDON COUNCIL

**LODGE LANE - CROYDON
Proposed "At Any Time" Waiting Restrictions**

DEVELOPMENT AND ENVIRONMENT DEPARTMENT
TONY BROOKS - EXECUTIVE DIRECTOR
PO BOX No. 1462
CROYDON
CR9 1WX

INFRASTRUCTURE - TRAFFIC DESIGN			
Scale: 1:1000	Drawn TOR	Checked DW	Rev. 00
Date:	DECEMBER 2013		Drawing Ref. PD 225e

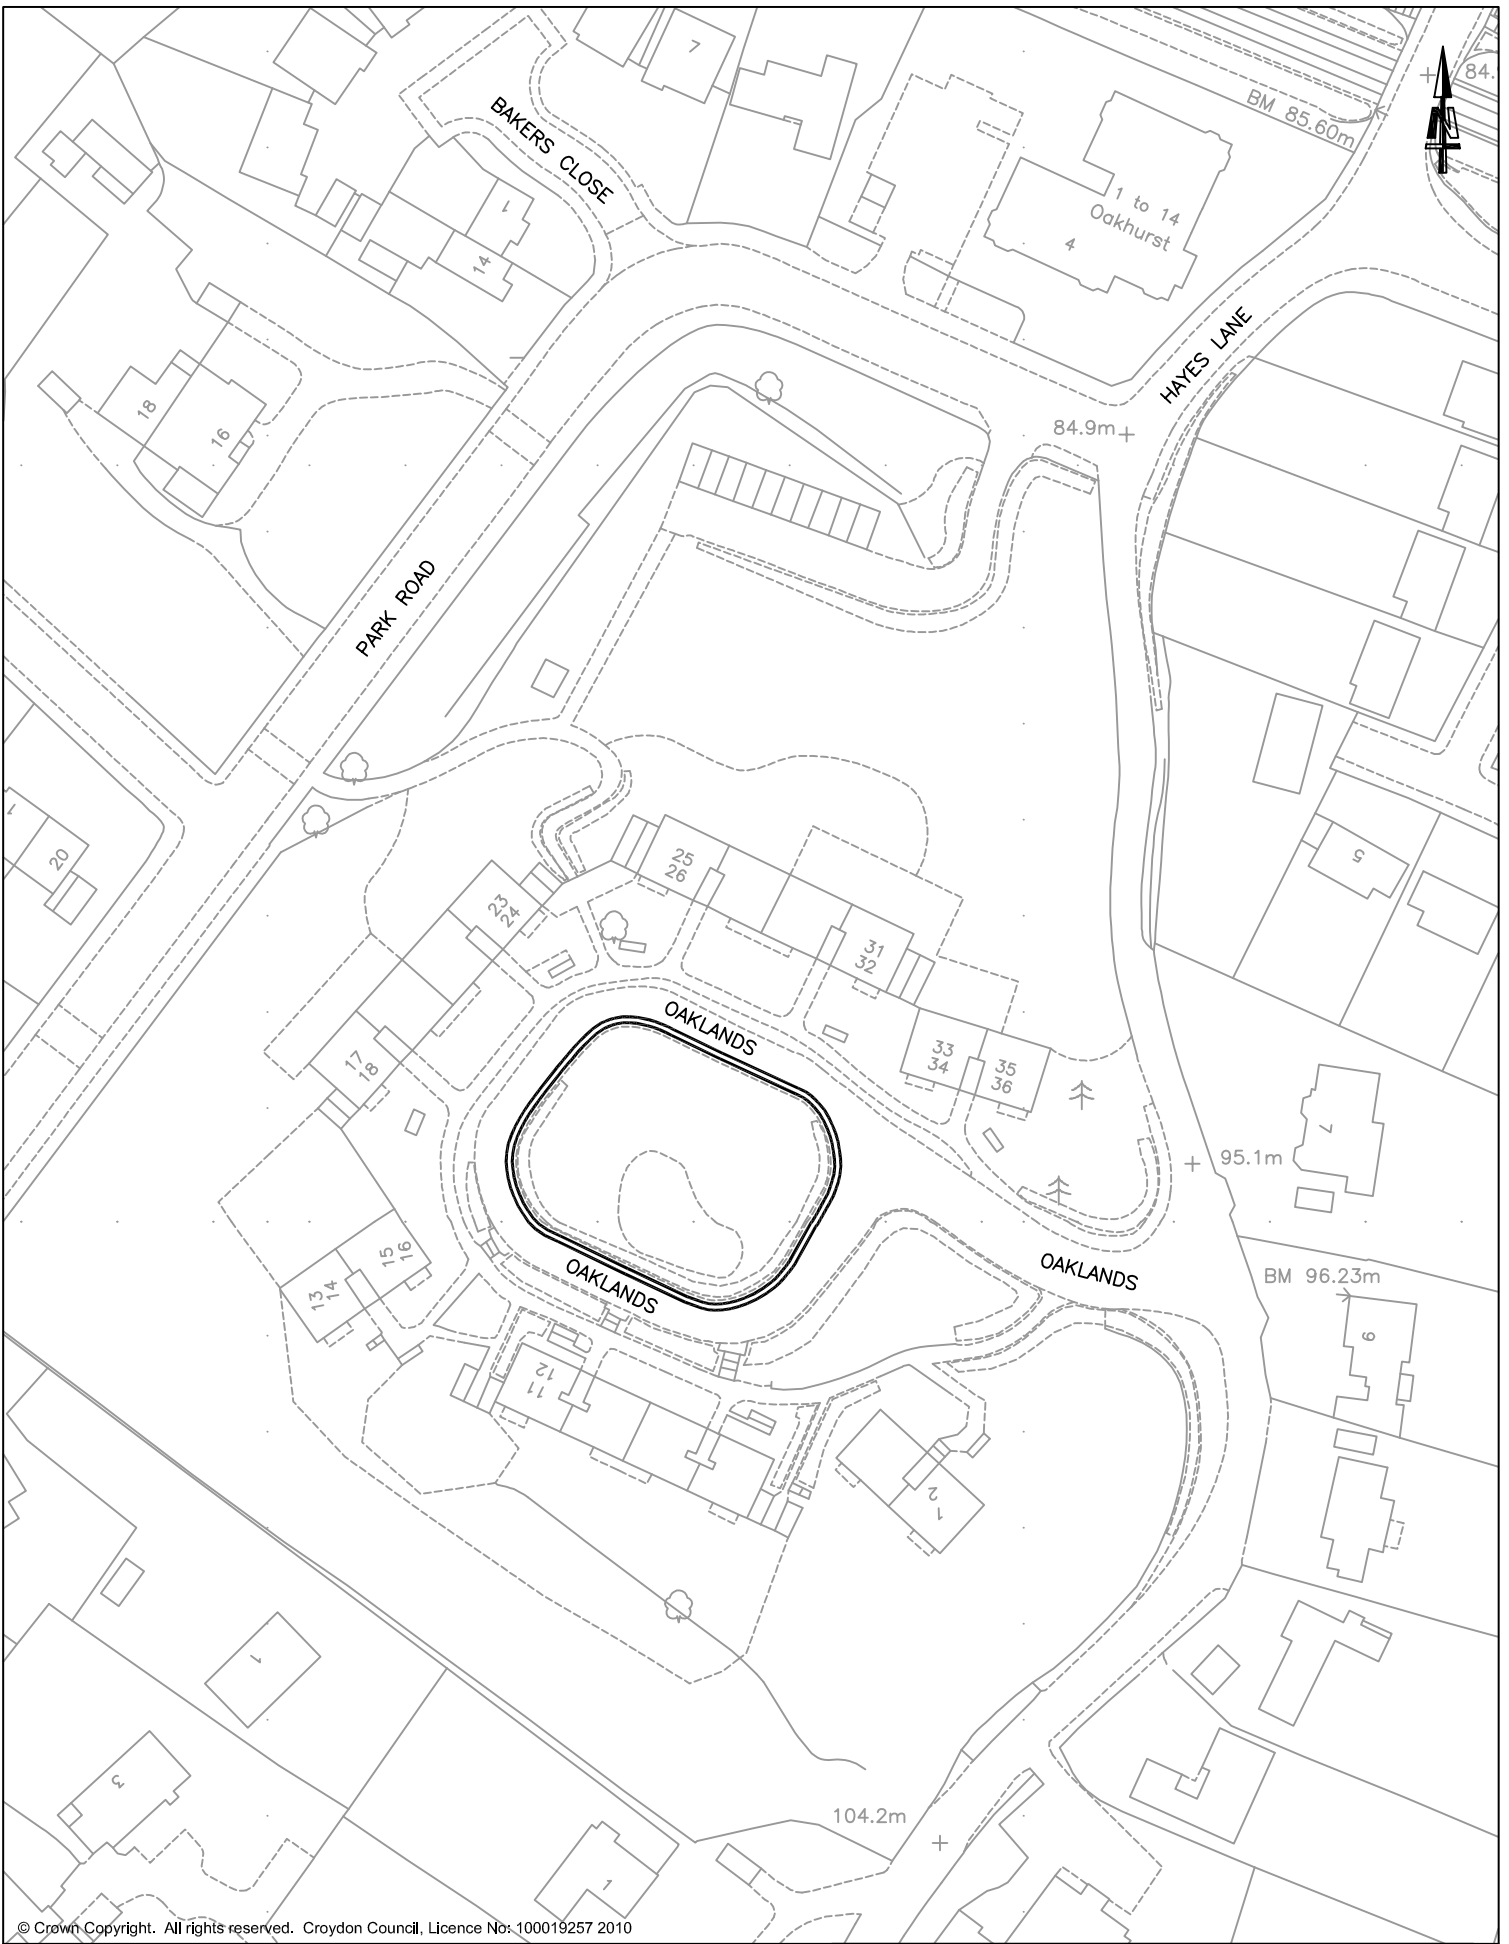

© Crown Copyright. All rights reserved. Croydon Council, Licence No: 100019257 2010

PROPOSED "AT ANY TIME" WAITING RESTRICTIONS

CROYDON COUNCIL

Oaklands, Kenley



— Proposed Waiting Restriction

DEVELOPMENT AND ENVIRONMENT DEPARTMENT
 JO NEGRINI - EXECUTIVE DIRECTOR
 PO Box No. 1462
 CROYDON
 CR9 1WX

INFRASTRUCTURE - TRAFFIC DESIGN
 Scale 1:1000 | Drawn CAN | Checked DJW | Rev. 00
 Date: FEBRUARY 2014 | Drawing Ref. **PD-231g**



© Crown Copyright. All rights reserved. Croydon Council, Licence No: 100019257 2010

- 
Final Length of Proposed "At Any Time" Waiting Restriction
- 
Extent of Reduction of Initial Length of Proposed Restriction

CROYDON COUNCIL

REDFORD AVENUE / FAIRLANDS AVENUE / ASHLEY ROAD / GOLDWELL ROAD / GROVE ROAD - THORNTON HEATH


Proposed "At Any Time" Waiting Restrictions

DEVELOPMENT AND ENVIRONMENT DEPARTMENT
 JO NEGRINI - EXECUTIVE DIRECTOR
 PO BOX No. 1462
 CROYDON
 CR9 1WX



INFRASTRUCTURE - TRAFFIC DESIGN

Scale: 1:1000 | Drawn CAN | Checked DW | Rev. 01

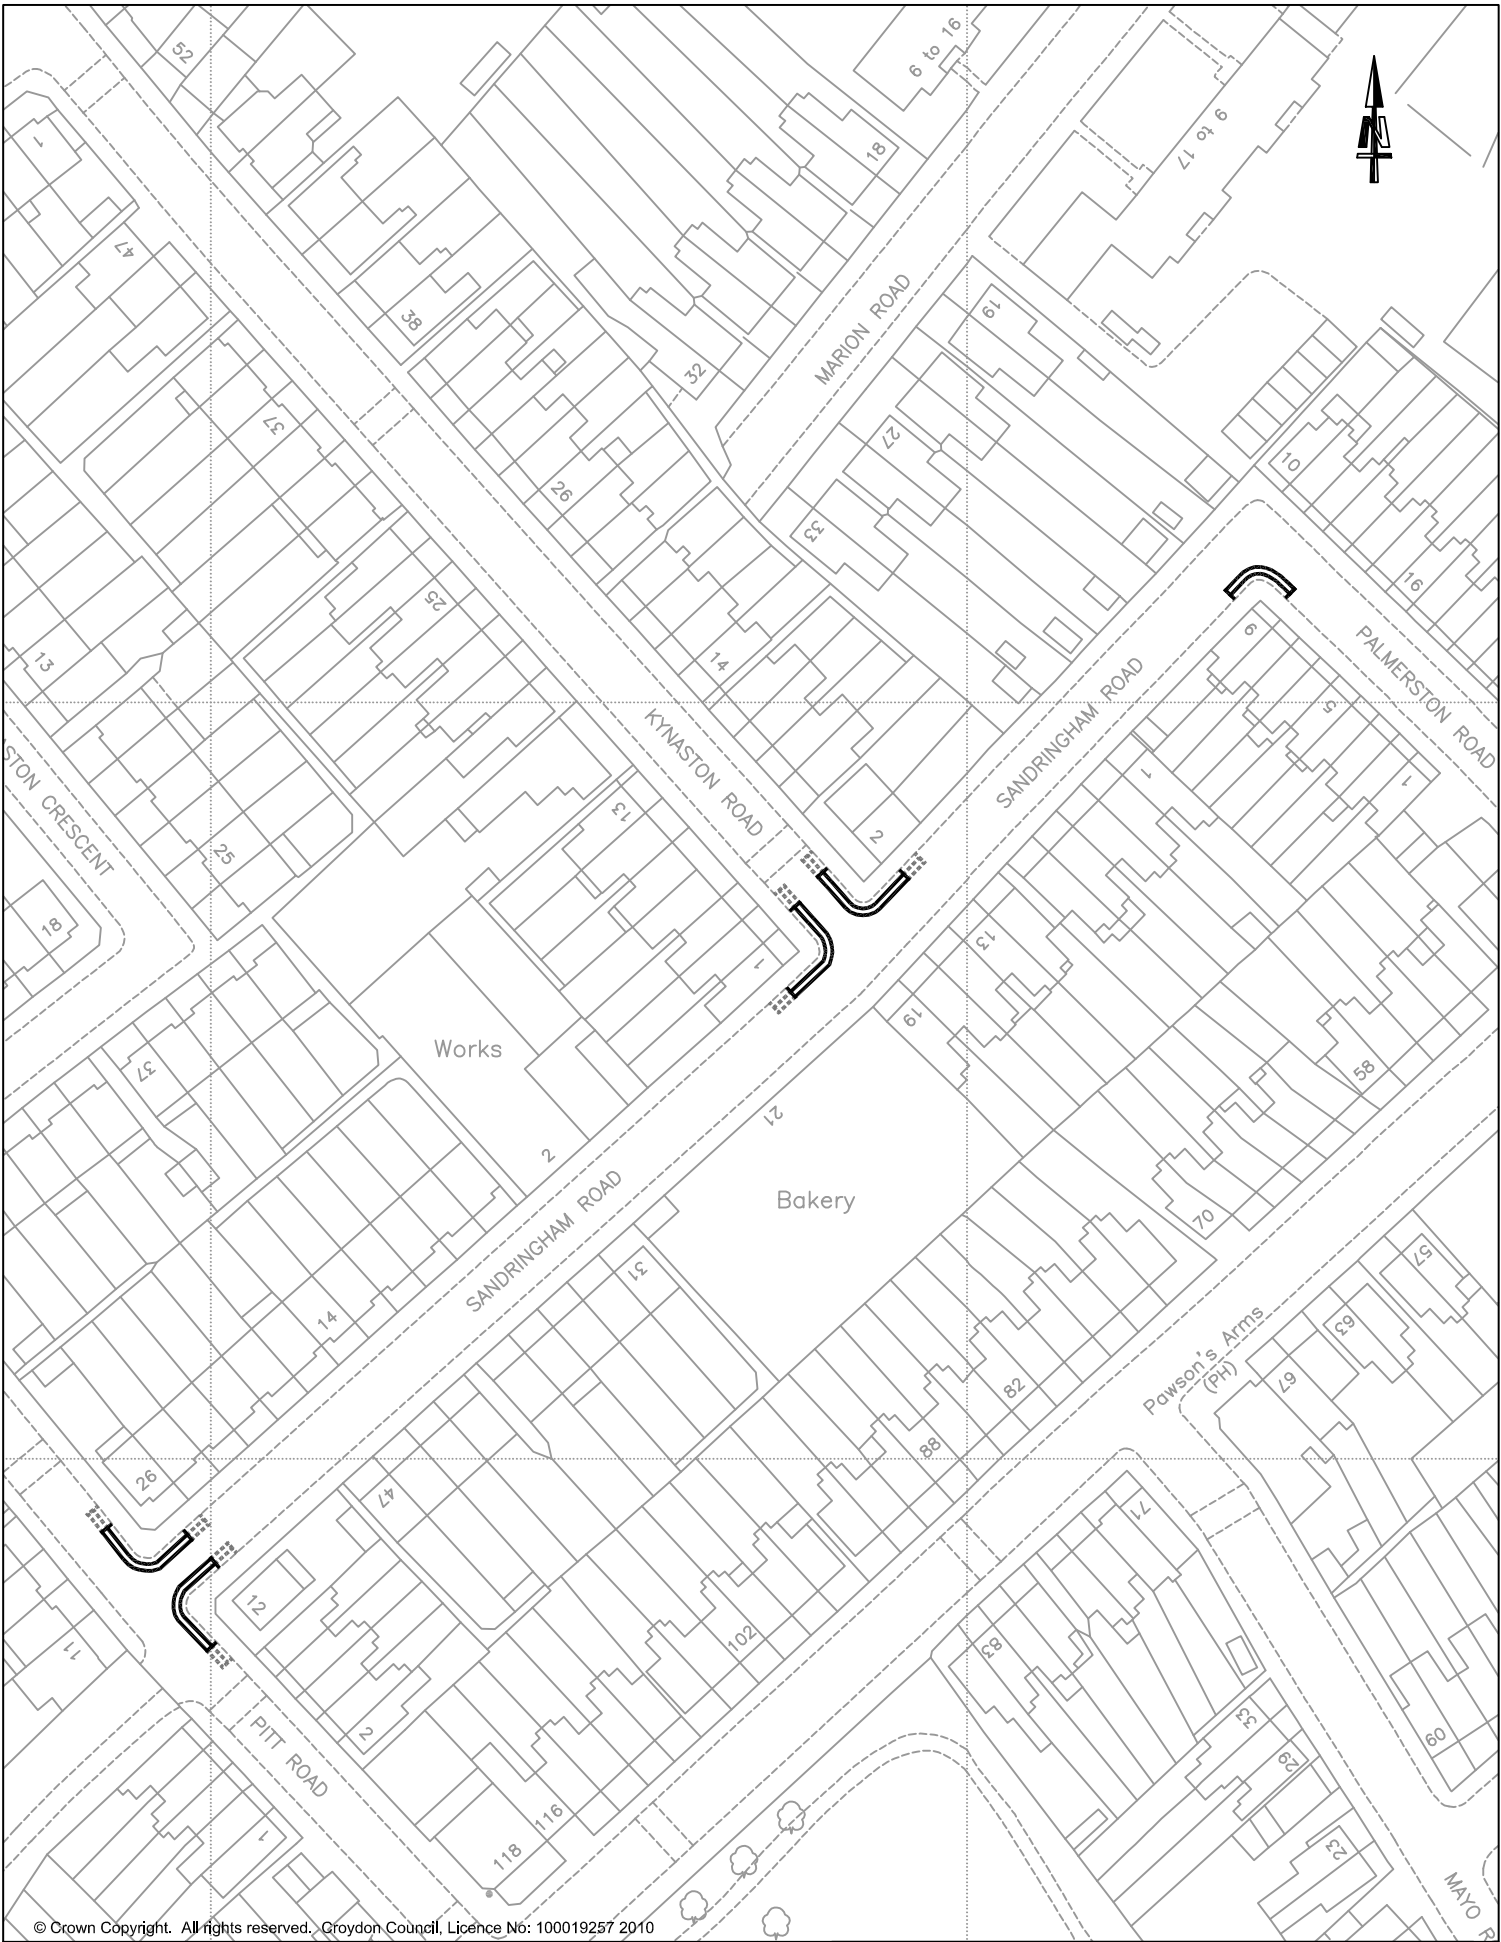Date: JULY 2014 | Drawing Ref. PD 225q



© Crown Copyright. All rights reserved. Croydon Council, Licence No: 100019257 2010

-  **Final Length of Proposed "At Any Time" Waiting Restriction**
-  **Extent of Reduction of Initial Length of Proposed Restriction**

CROYDON COUNCIL

KYNASTON ROAD / SANDRINGHAM ROAD / PALMERSTON ROAD / PITT ROAD- THORNTON HEATH



Proposed "At Any Time" Waiting Restrictions

DEVELOPMENT AND ENVIRONMENT DEPARTMENT
 JO NEGRINI - EXECUTIVE DIRECTOR
 PO BOX No. 1462
 CROYDON
 CR9 1WX

INFRASTRUCTURE - TRAFFIC DESIGN			
Scale: 1:1000	Drawn CAN	Checked DW	Rev. 01
Date: JULY 2014	Drawing Ref. PD 225a		



© Crown Copyright. All rights reserved. Croydon Council, Licence No: 100019267 2010

-  **Final Length of Proposed "At Any Time" Waiting Restriction**
-  **Extent of Reduction of Initial Length of Proposed Restriction**


CROYDON COUNCIL

SAINT SAVIOUR'S ROAD / GREENWOOD ROAD / ELMWOOD ROAD / HARTLEY ROAD - CROYDON



Proposed "At Any Time" Waiting Restrictions

DEVELOPMENT AND ENVIRONMENT DEPARTMENT
 JO NAGRINI
 PO BOX No. 1462
 CROYDON
 CR9 1WX

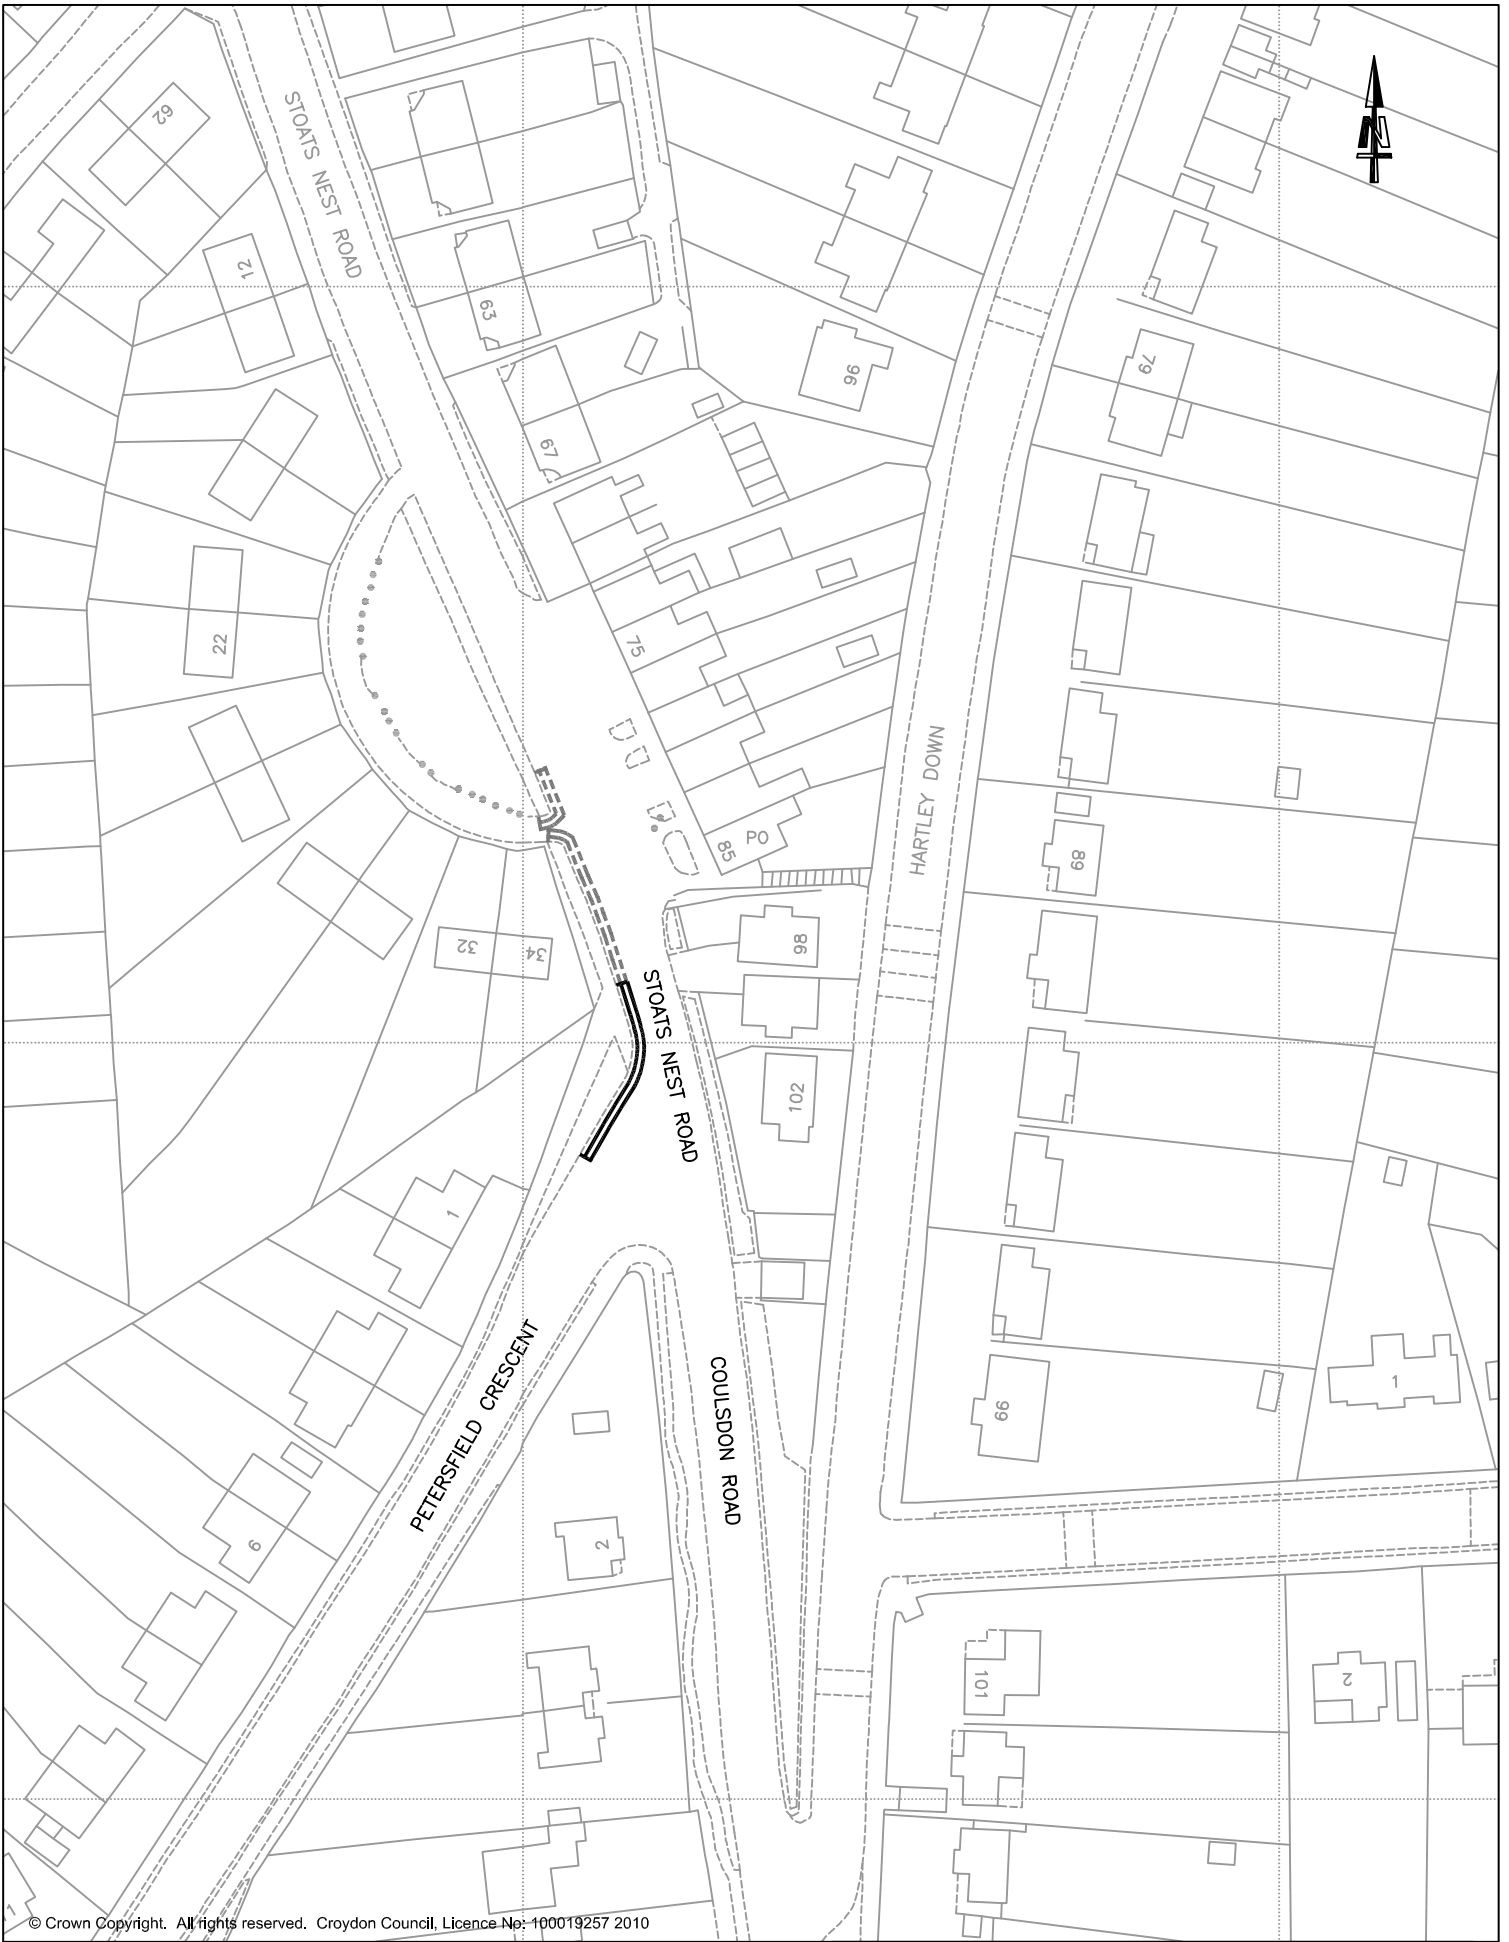INFRASTRUCTURE - TRAFFIC DESIGN			
Scale:	1:1000	Drawn	CAN
Checked	DW	Rev.	01
Date:	JULY 2014		Drawing Ref. PD 228m



© Crown Copyright. All rights reserved. Croydon Council, Licence No: 100019257 2010


-  **Final Length of Proposed "At Any Time" Waiting Restriction**
-  **Extent of Reduction of Initial Length of Proposed Restriction**

CROYDON COUNCIL

**STOATS NEST ROAD / PETERSFIELD CRESCENT
Proposed "At Any Time" Waiting Restrictions**

DEVELOPMENT AND ENVIRONMENT DEPARTMENT
JO NAGRINI - EXECUTIVE DIRECTOR
PO BOX No. 1462
CROYDON
CR9 1WX

INFRASTRUCTURE - TRAFFIC DESIGN			
Scale: 1:1000	Drawn CAN	Checked DW	Rev. 01
Date: JULY 2014	Drawing Ref. PD 228c		

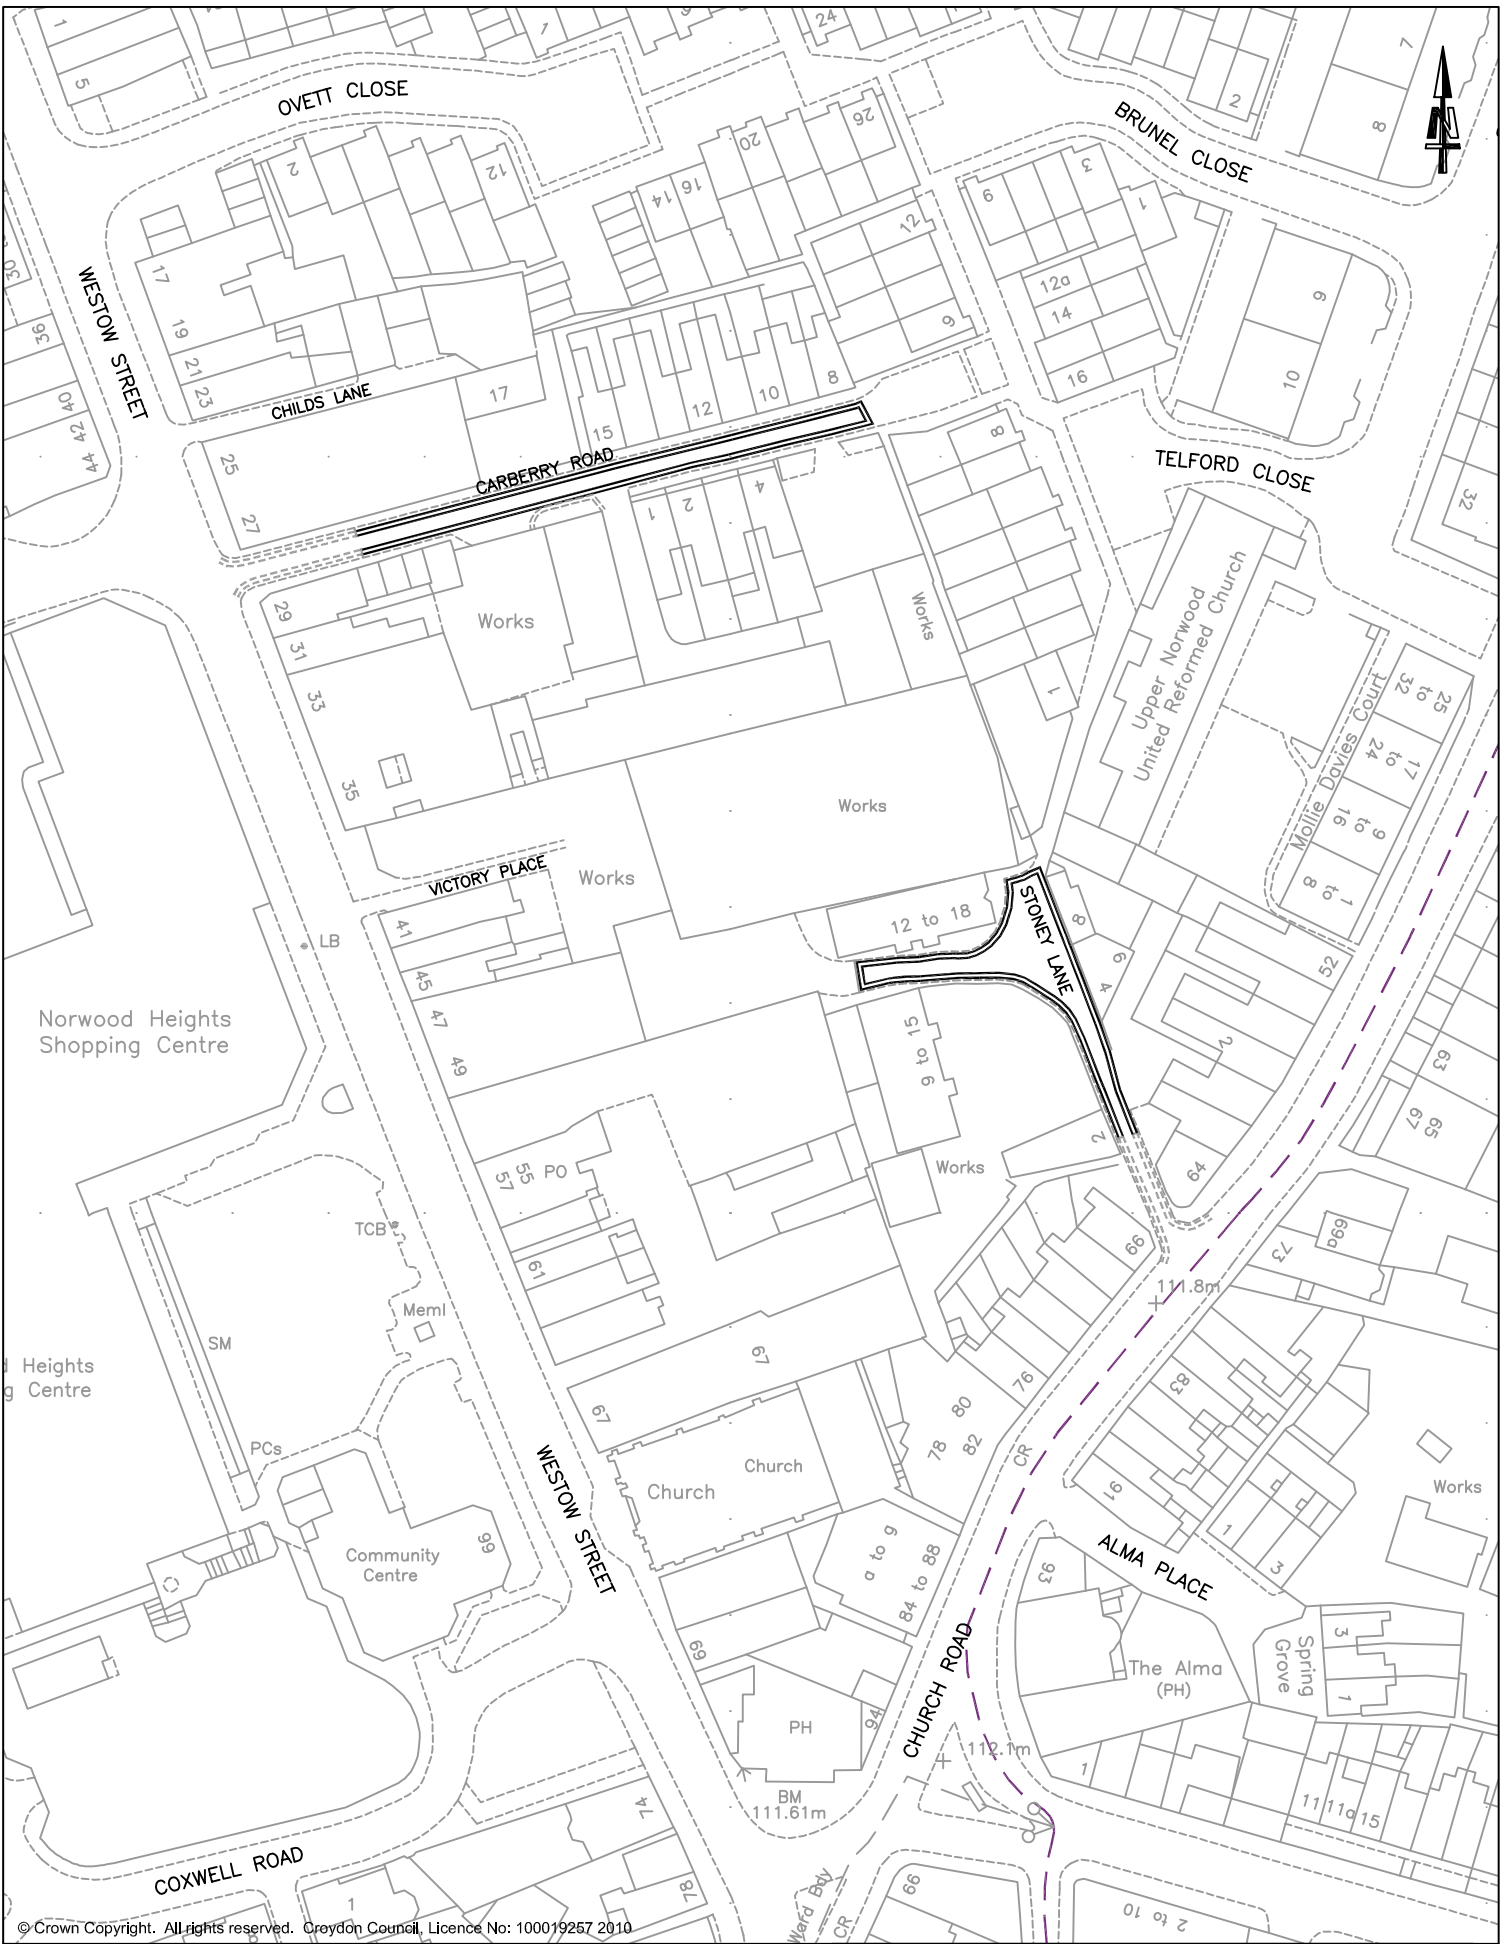

© Crown Copyright. All rights reserved. Croydon Council, Licence No: 100019267 2010

PROPOSED "AT ANY TIME" WAITING RESTRICTIONS

CROYDON COUNCIL

- Proposed Waiting Restriction
- Existing Waiting Restriction

Stoney Lane & Carberry Road, Upper Norwood

DEVELOPMENT AND ENVIRONMENT DEPARTMENT		INFRASTRUCTURE - TRAFFIC DESIGN	
JO NEGRINI - EXECUTIVE DIRECTOR		Scale 1:1000	Drawn CAN
PO Box No. 1462		Checked DJW	
CROYDON		Date:	Rev. 00
CR9 1WX		FEBRUARY 2014	PD-231j