

© Crown Copyright. All rights reserved. Croydon Council, Licence No: 100019257/2010

 **Proposed Disabled Bay**


 **Existing "At Any Time Waiting Restriction"**

**CROYDON COUNCIL**

**BRAMPTON ROAD - CROYDON**  
Proposed Disabled Parking Bay

DEVELOPMENT AND ENVIRONMENT DEPARTMENT  
TONY BROOKS - EXECUTIVE DIRECTOR  
PO BOX No. 1462  
CROYDON  
CR9 1WX

INFRASTRUCTURE - TRAFFIC DESIGN			
Scale: 1:1000	Drawn TOR	Checked DW	Rev. 00
Date:	DECEMBER 2013		Drawing Ref. PD 224a

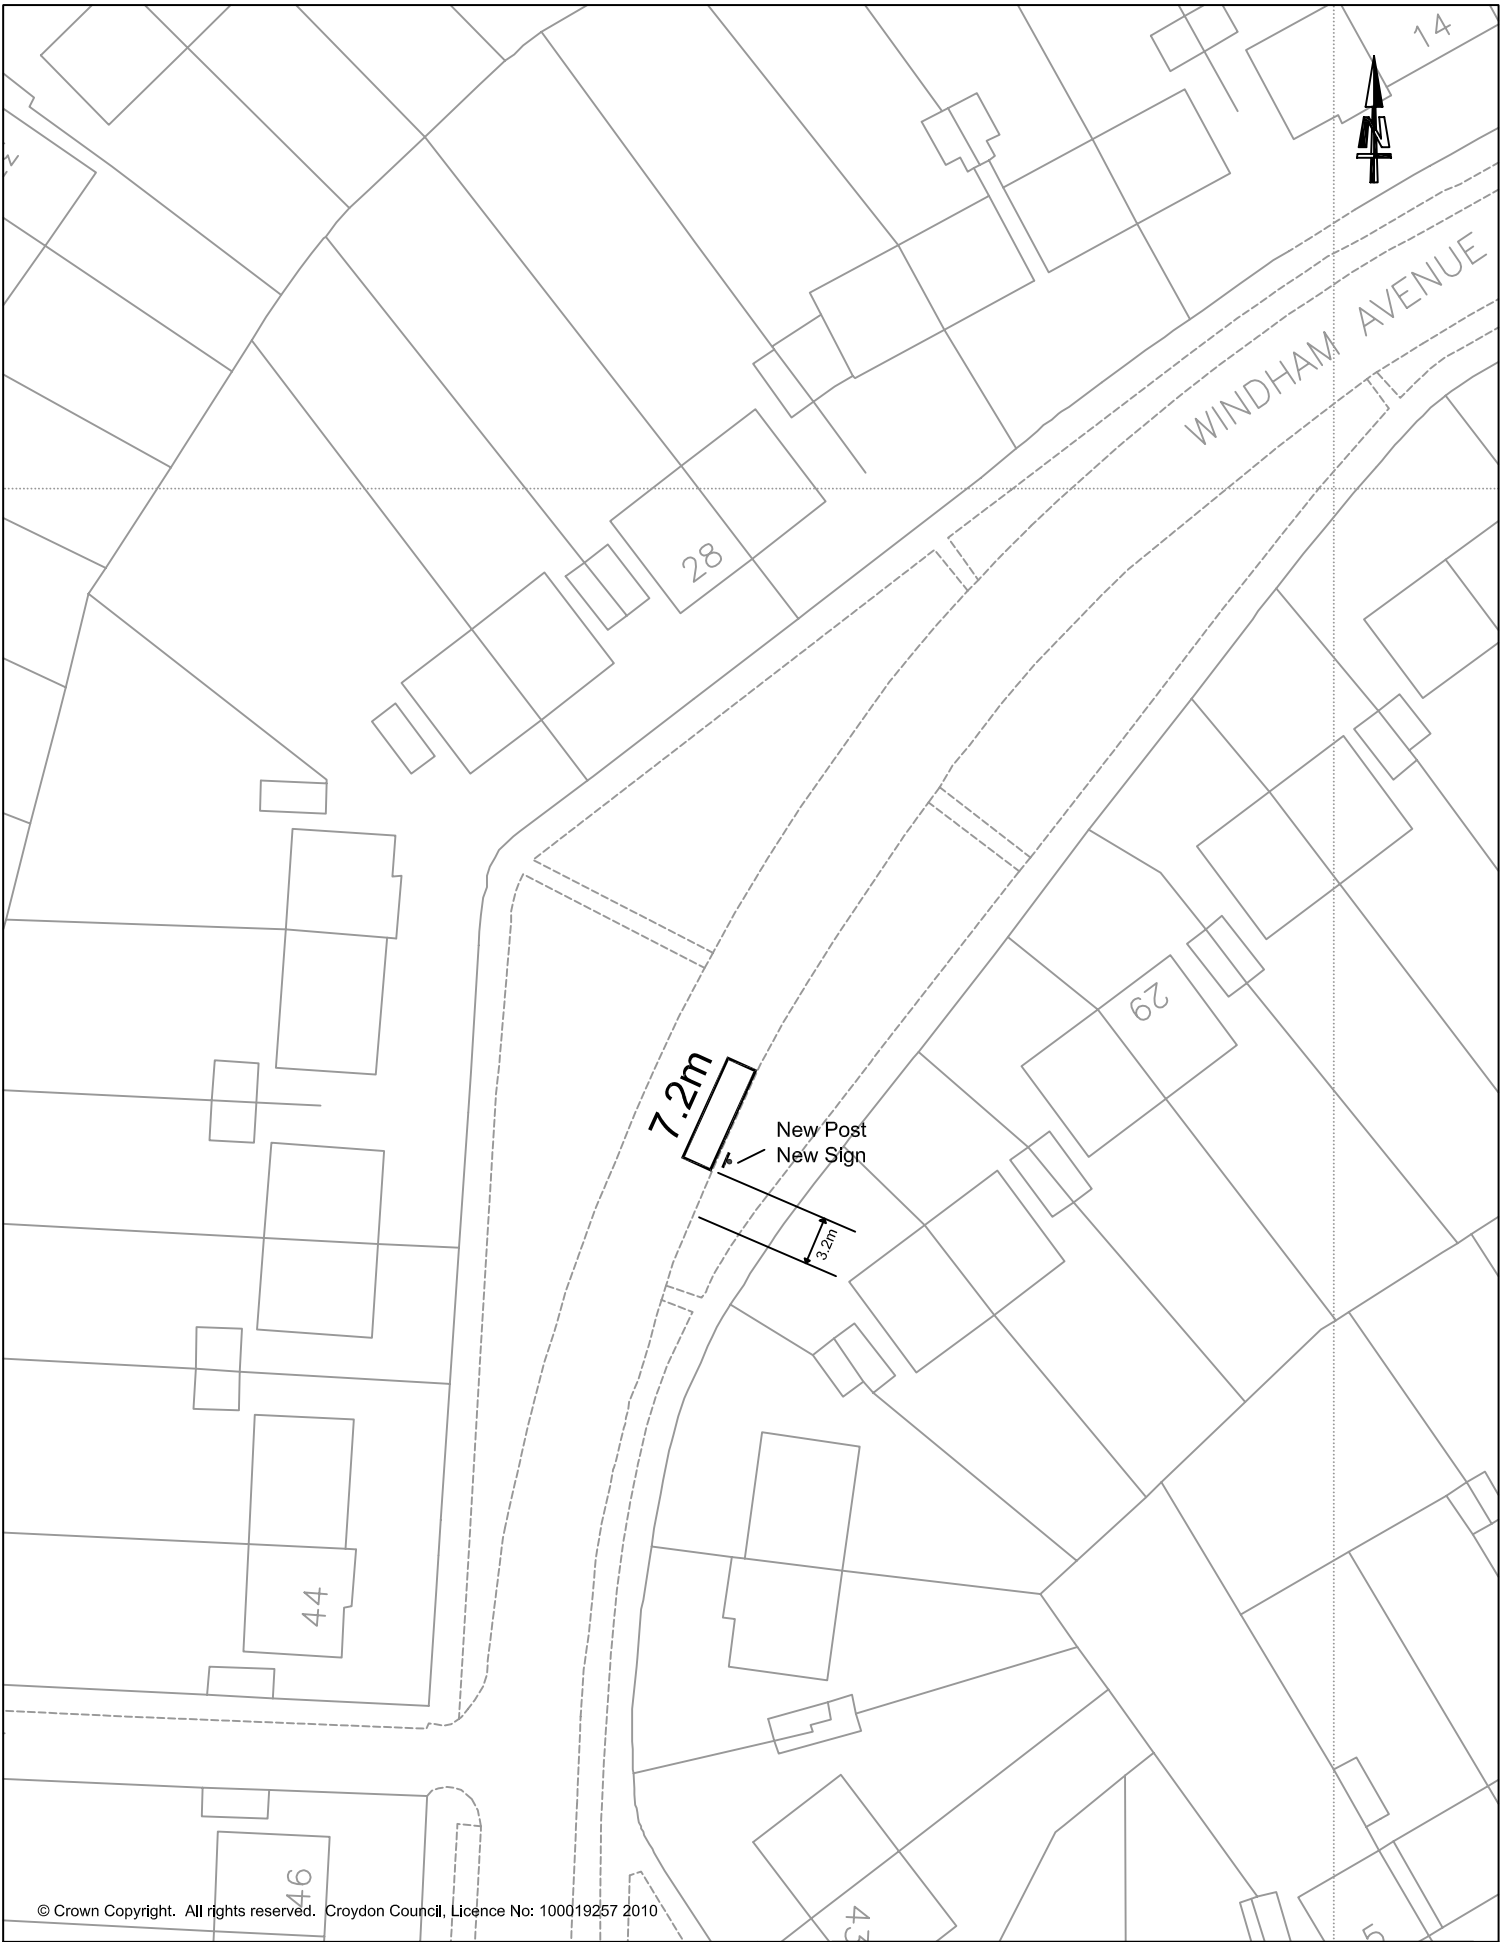

© Crown Copyright. All rights reserved. Croydon Council, Licence No: 100019257 2010

**CROYDON COUNCIL**

**WINDHAM AVENUE - CROYDON**  
Proposed Disabled Parking Bay

DEVELOPMENT AND ENVIRONMENT DEPARTMENT  
JO NAGRINI - EXECUTIVE DIRECTOR  
PO BOX No. 1462  
CROYDON  
CR9 1WX

INFRASTRUCTURE - TRAFFIC DESIGN

Scale: 1:500 | Drawn TOR | Checked DW | Rev. 00

Date: | Drawing Ref.

MARCH 2014

PD 234s



© Crown Copyright. All rights reserved. Croydon Council, Licence No: 100019257.2008

..Dwgs Lib/Chuks.Dwgs/Disabled Sch\_163.dwg

# CROYDON COUNCIL


## The Crescent, Croydon



### PROPOSED DISABLED BAY

DEVELOPMENT AND ENVIRONMENT DEPARTMENT  
 JO NEGRINI - EXECUTIVE DIRECTOR  
 PO Box No. 1462  
 CROYDON  
 CR9 1WX

INFRASTRUCTURE - TRAFFIC DESIGN			
Scale: 1:1000	Drawn CAN	Checked DJW	Rev. 00
Date:	JULY 2014		Drawing Ref. <b>PD-227u</b>

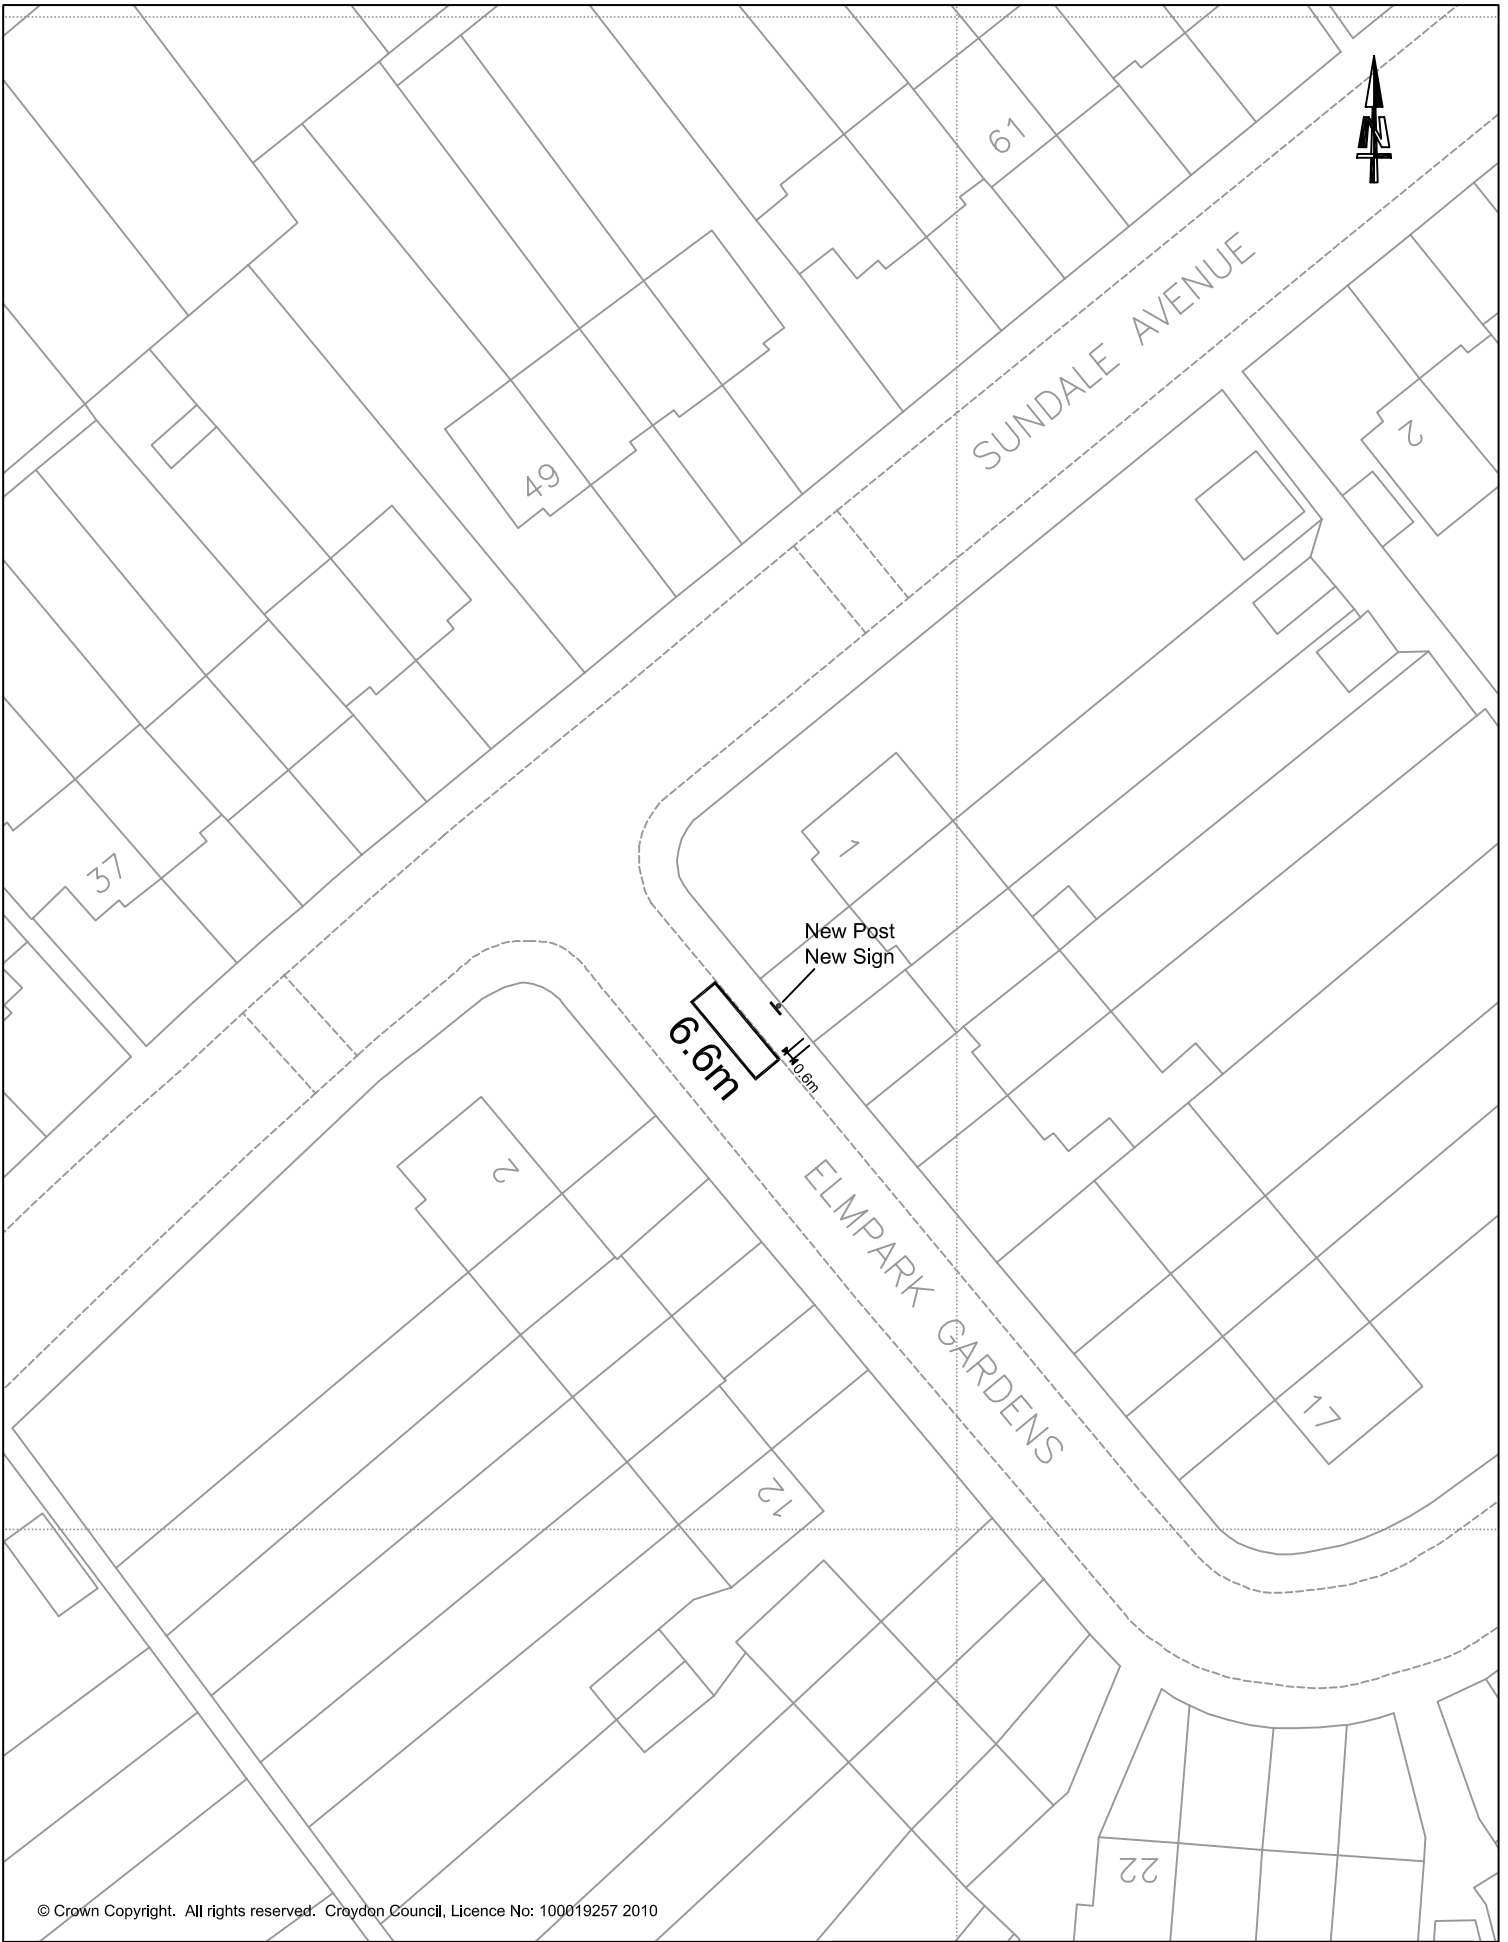

© Crown Copyright. All rights reserved. Croydon Council, Licence No: 100019257 2010

**CROYDON COUNCIL**

**ELMPARK GARDENS - SOUTH CROYDON**  
**Proposed Disabled Parking Bay**

DEVELOPMENT AND ENVIRONMENT DEPARTMENT  
 JO NAGRINI - EXECUTIVE DIRECTOR  
 PO BOX No. 1462  
 CROYDON  
 CR9 1WX

INFRASTRUCTURE - TRAFFIC DESIGN			
Scale: 1:500	Drawn TOR	Checked DW	Rev. 00
Date:	MARCH 2014		Drawing Ref. PD 234f