

This map is reproduced from Ordnance Survey material with the permission of Ordnance Survey on behalf of the Controller of Her Majesty's Stationery Office © Crown copyright. Unauthorised reproduction infringes Crown copyright and may lead to prosecution or civil proceedings. London Borough of Croydon, Licence No. 100017680, 2005


job name King Henrys Drive			
drawing title Proposed zebra crossing			
designer BF	verified BF	scale at A3 NTS	date 30/05/2014

Development and Environment
Department
Director - Anthony Brooks

Highway Improvements

CROYDON
www.croydon.gov.uk

drawing no.
TH-9000

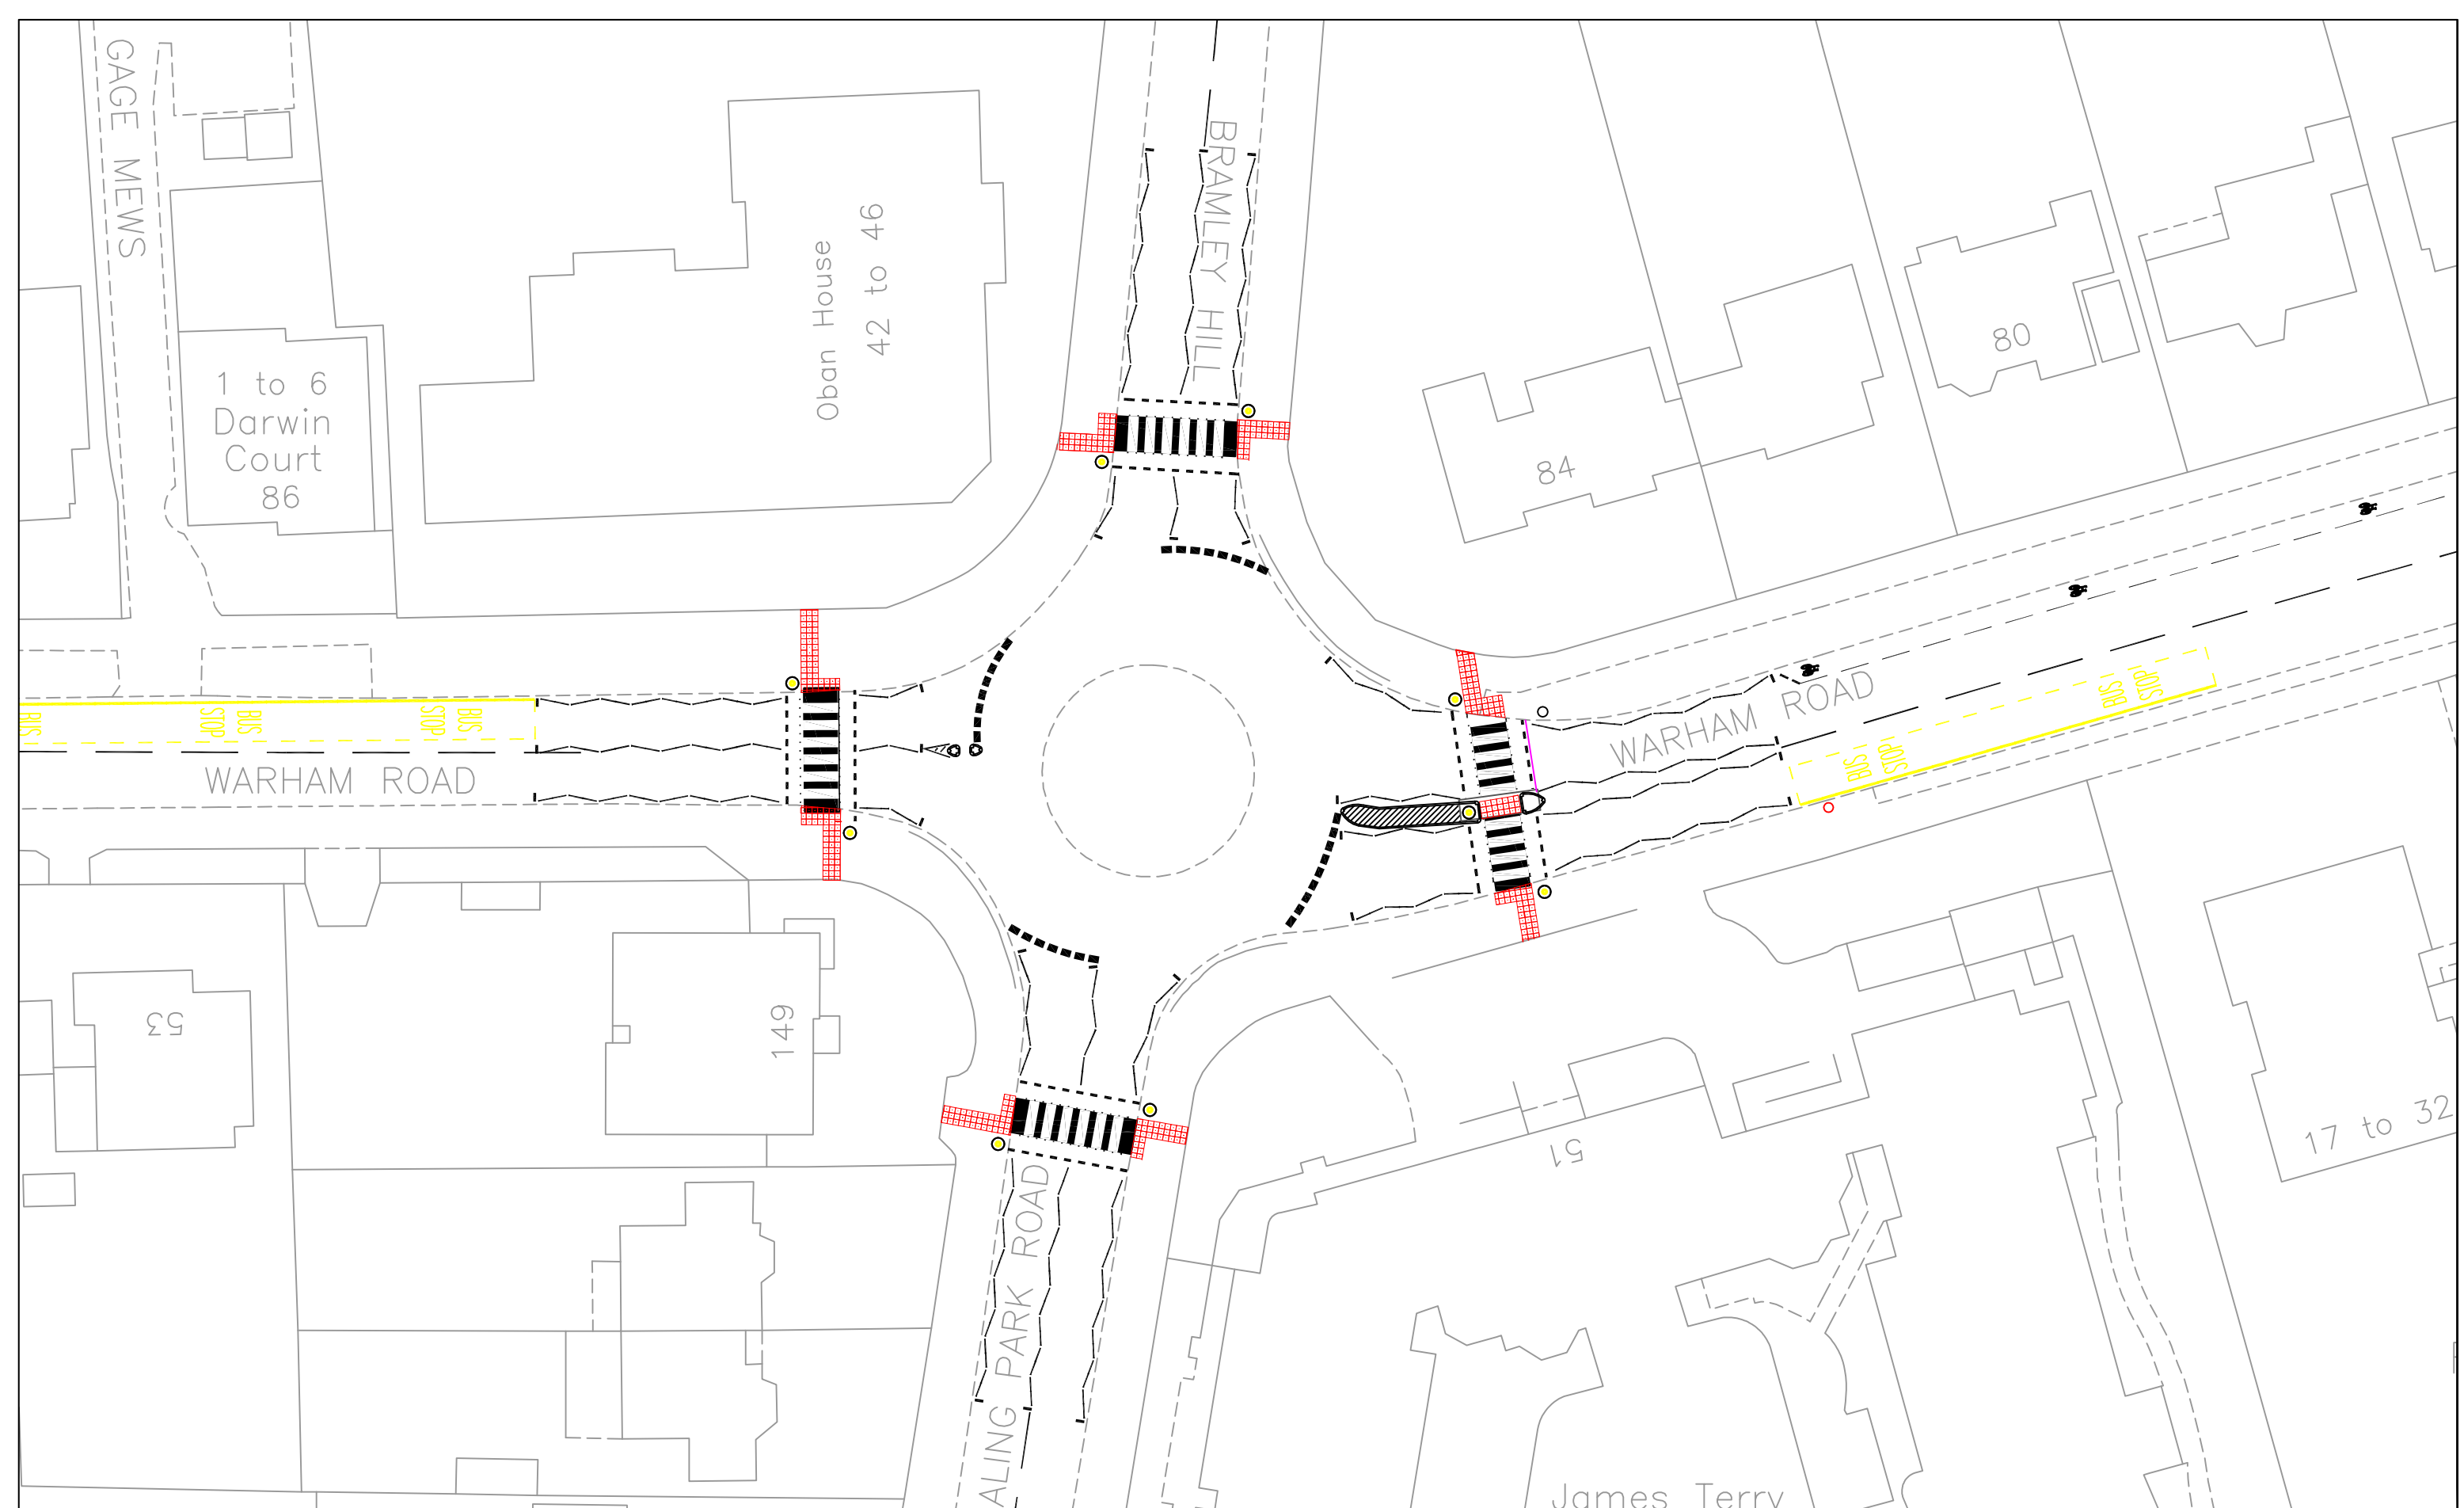


This map is reproduced from Ordnance Survey material with the permission of Ordnance Survey on behalf of the Controller of Her Majesty's Stationery Office © Crown copyright. Unauthorised reproduction infringes Crown copyright and may lead to prosecution or civil proceedings. London Borough of Croydon, Licence No. 100017680, 2005

job name Warham ROAD			
drawing title Proposed new zebra crossings			
designer BF	verified BF	scale at A3 NTS	date 06/05/2014

Development and Environment Department Director - Anthony Brooks
Highway Improvements

CROYDON
www.croydon.gov.uk

drawing no.
TH-10000

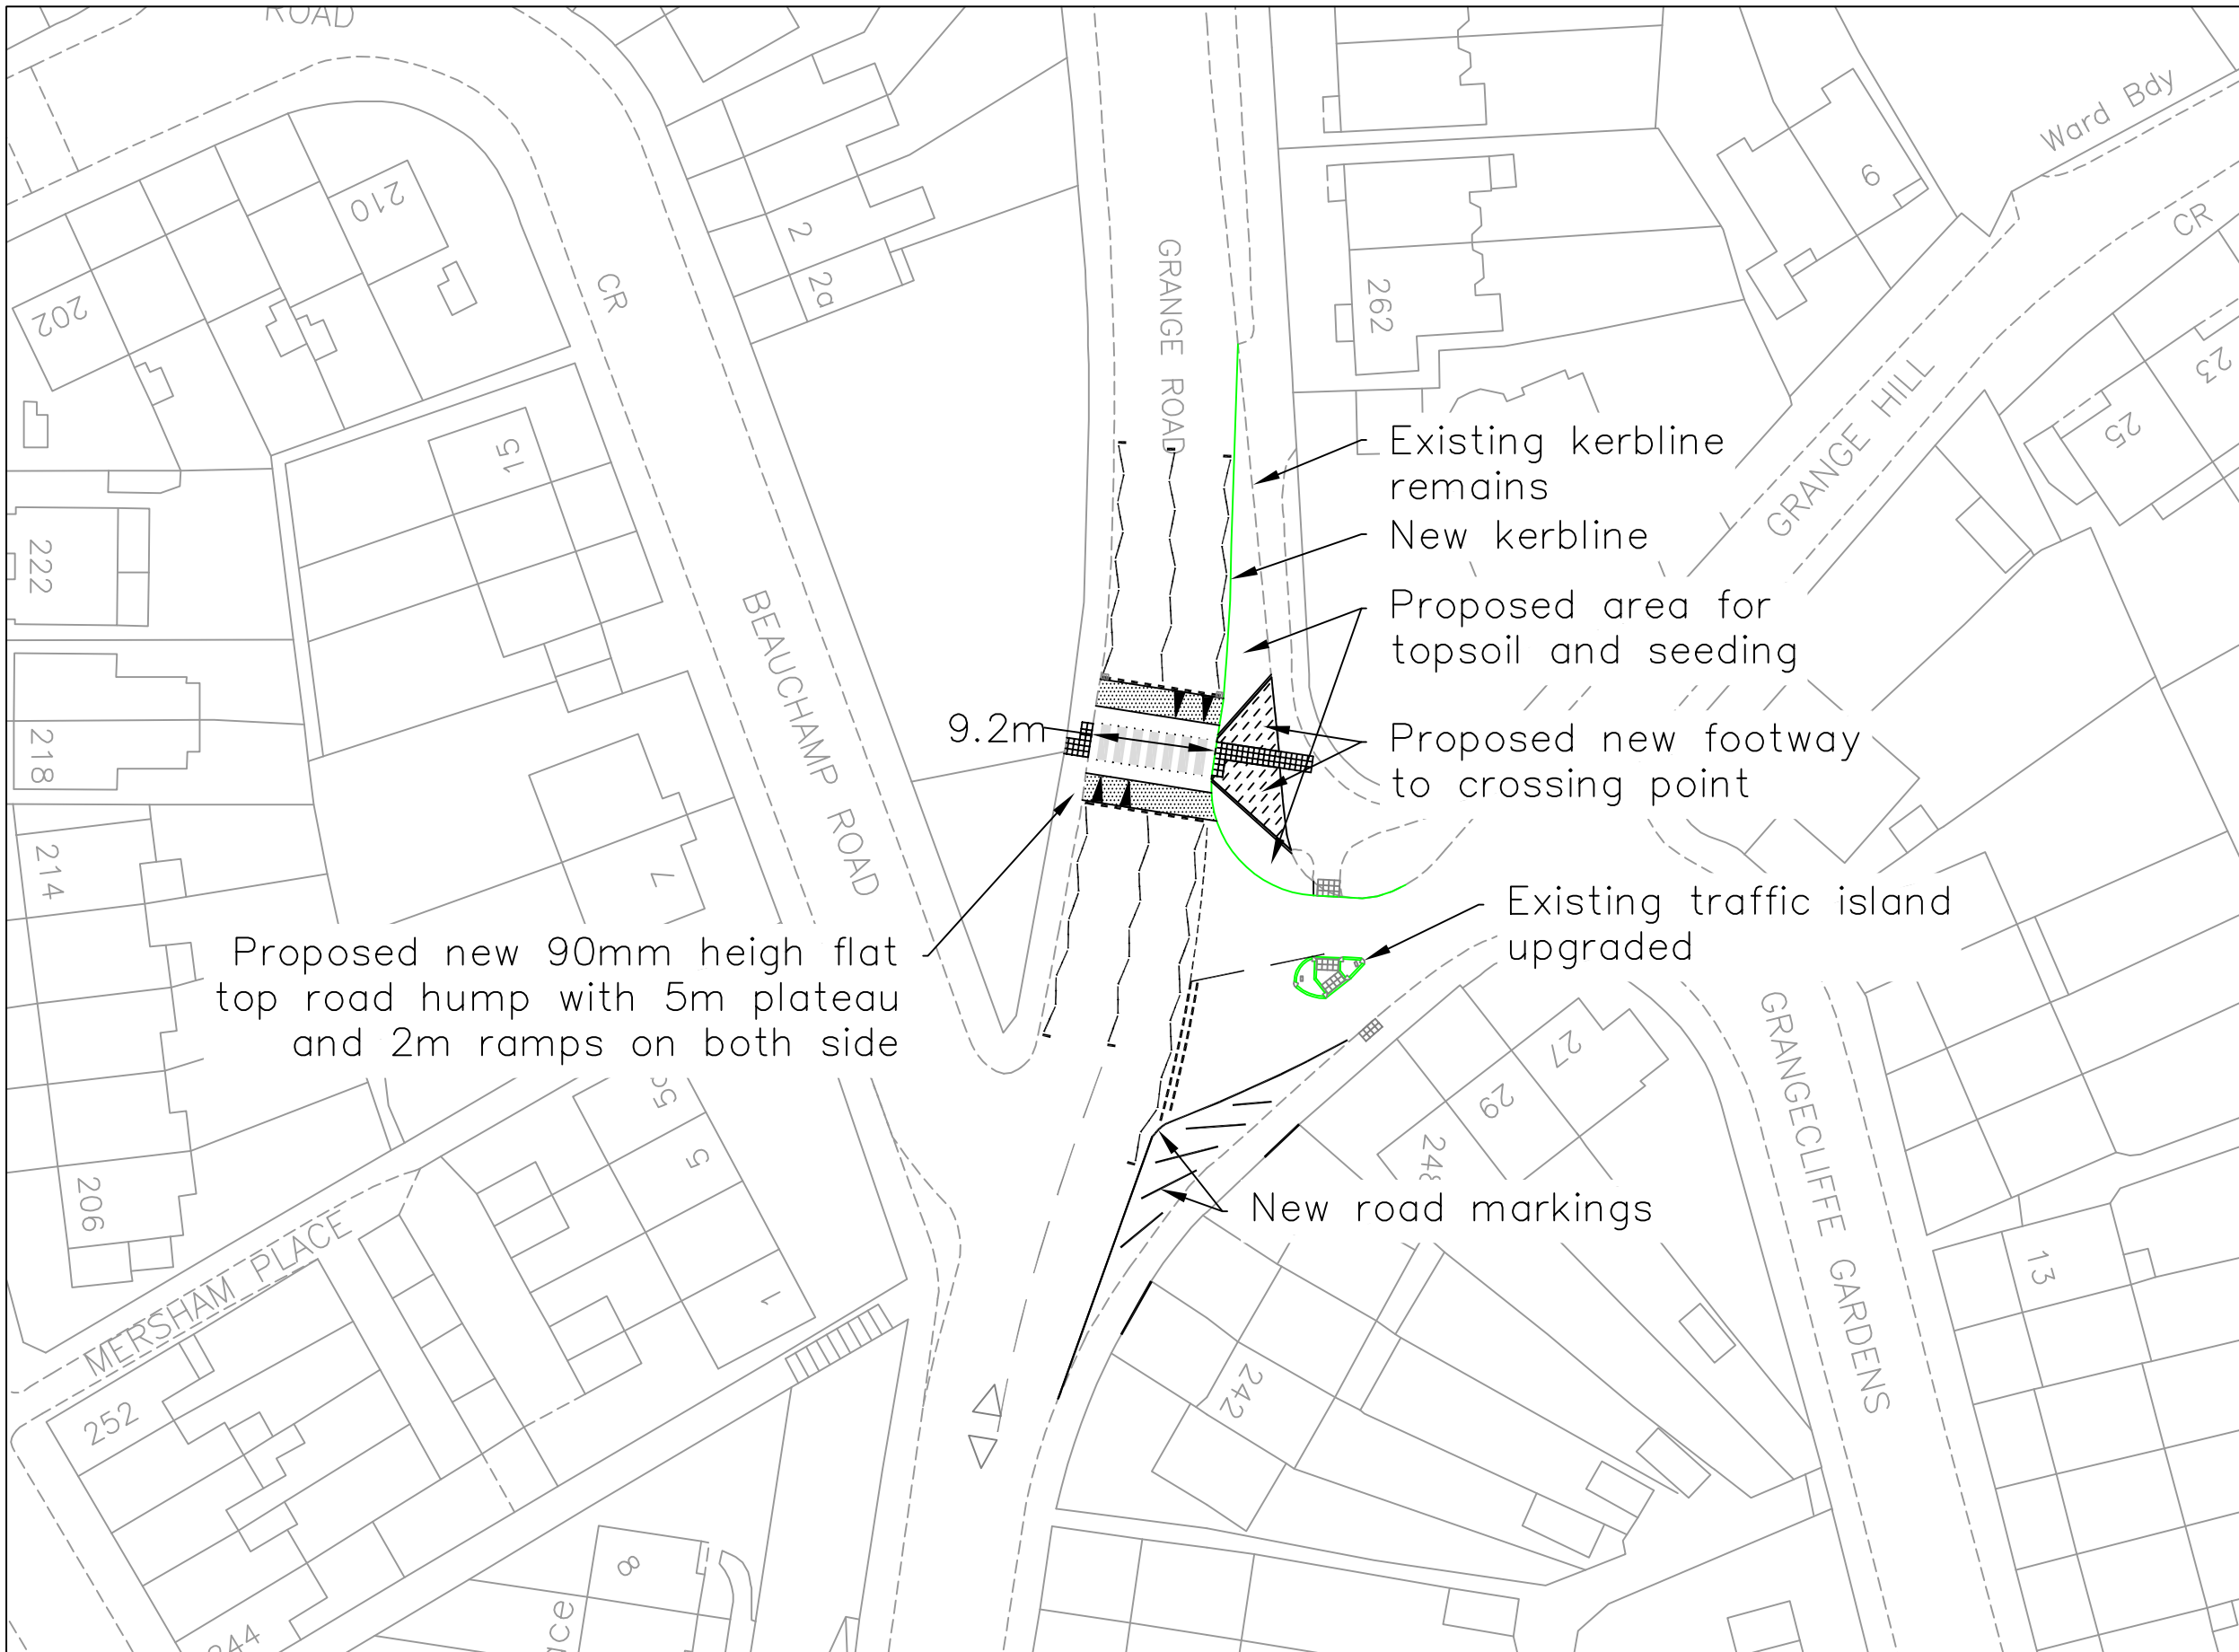

THIS PROPOSAL IS SUBJECT TO ROAD SAFETY AUDIT, TMCC APPROVAL AND FORMAL CONSULTATION. ALSO DESIGN LAYOUT MAY BE MODIFIED.

Proposed new 90mm high flat top road hump with 5m plateau and 2m ramps on both side

- Existing kerbline remains
- New kerbline
- Proposed area for topsoil and seeding
- Proposed new footway to crossing point

Existing traffic island upgraded

New road markings

9.2m

This map is reproduced from Ordnance Survey material with the permission of Ordnance Survey on behalf of the Controller of Her Majesty's Stationery Office © Crown copyright. Unauthorised reproduction infringes Crown copyright and may lead to prosecution or civil proceedings. London Borough of Croydon. Licence No. 100017680. 2005

job name				GRANGE ROAD			
drawing title				DRAFT PROPOSAL – NEW RAISED ZEBRA CROSSING & JUNCTION LAYOUT			
designer	verified	scale at A3	date				
SB	MB	1: 500	June 2014				

Development and Environment Department
 Director - Anthony Brooks

Highway Improvements

drawing no.
 HWY/1185/05/DRAFT