

© Crown Copyright. All rights reserved. Croydon Council, Licence No: 100019257 2010


Proposed "At Any Time" Waiting Restriction

CROYDON COUNCIL

PETERWOOD WAY - CROYDON
Proposed "At Any Time" Waiting Restrictions

DEVELOPMENT AND ENVIRONMENT DEPARTMENT
 JO NEGRINI - EXECUTIVE DIRECTOR
 PO BOX No. 1462
 CROYDON
 CR9 1WX

INFRASTRUCTURE - TRAFFIC DESIGN
 Scale: 1:1000 | Drawn TOR | Checked DW | Rev. 00
 Date: DECEMBER 2014 | Drawing Ref. PD 258a

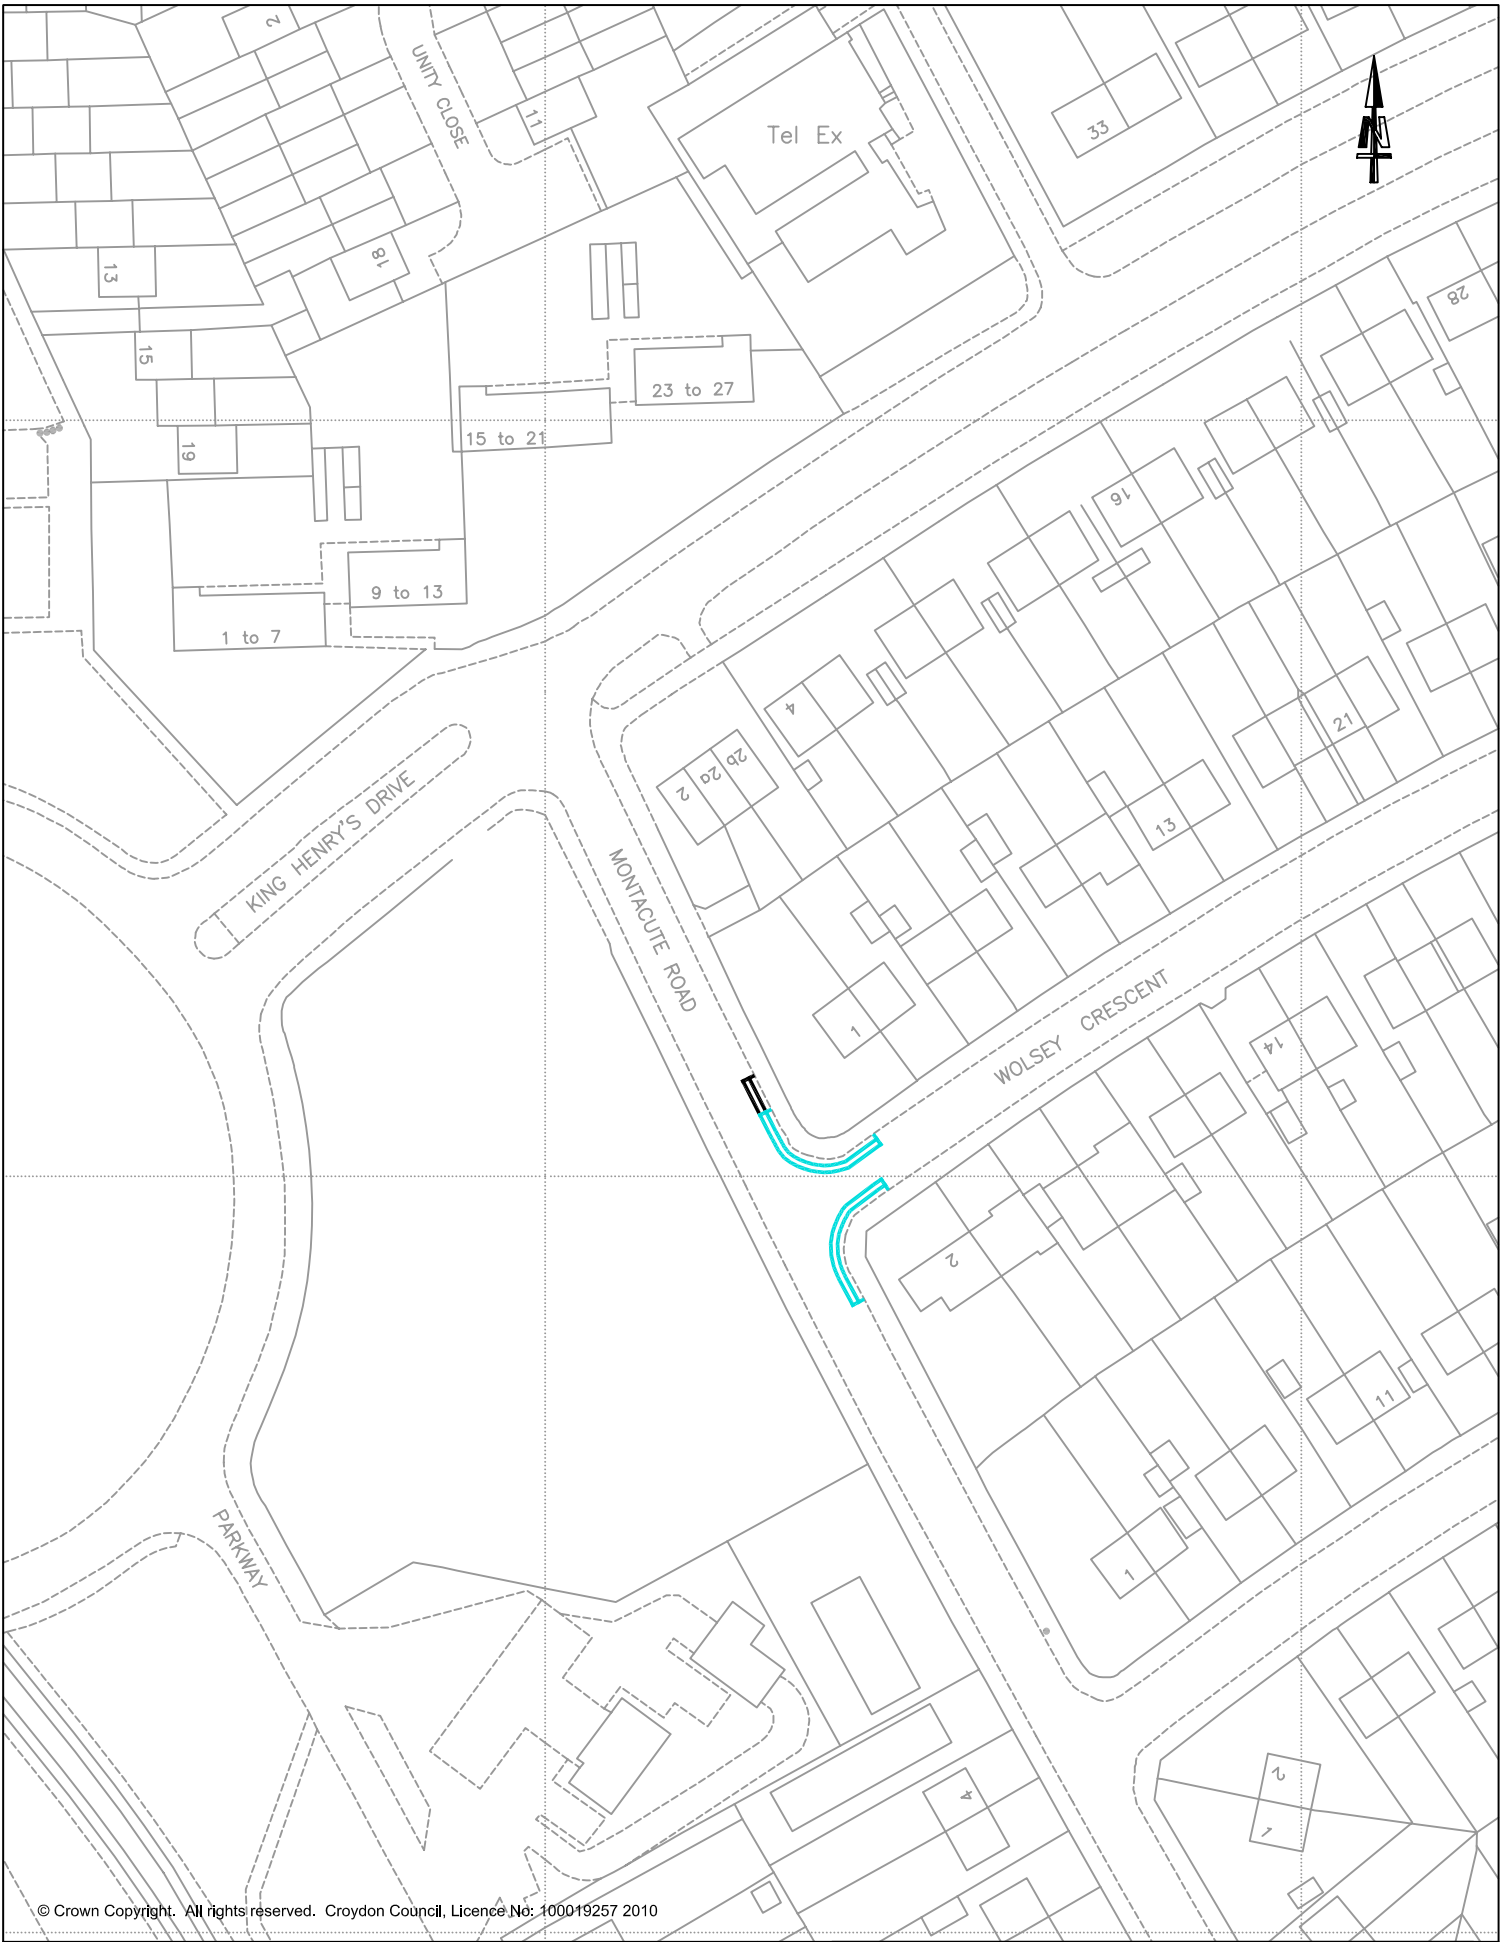

© Crown Copyright. All rights reserved. Croydon Council, Licence No: 100019257 2010

-  **Proposed "At Any Time" Waiting Restriction**
-  **Existing "At Any Time" Waiting Restriction**

CROYDON COUNCIL

MONTACUTE ROAD - CROYDON
Proposed "At Any Time" Waiting Restrictions

DEVELOPMENT AND ENVIRONMENT DEPARTMENT
 JO NEGRINI - EXECUTIVE DIRECTOR
 PO BOX No. 1462
 CROYDON
 CR9 1WX

INFRASTRUCTURE - TRAFFIC DESIGN			
Scale: 1:1000	Drawn TOR	Checked DW	Rev. 00
Date:	DECEMBER 2014		Drawing Ref. PD 258b



© Crown Copyright. All rights reserved. Croydon Council, Licence No: 100019257 2010

==== Proposed "At Any Time"
Waiting Restriction

CROYDON COUNCIL

BEULAH GROVE - CROYDON
Proposed "At Any Time" Waiting Restrictions

DEVELOPMENT AND ENVIRONMENT DEPARTMENT
JO NEGRINI - EXECUTIVE DIRECTOR
PO BOX No. 1462
CROYDON
CR9 1WX

INFRASTRUCTURE - TRAFFIC DESIGN			
Scale: 1:1000	Drawn TOR	Checked DW	Rev. 00
Date:	DECEMBER 2014		Drawing Ref. PD 258c



© Crown Copyright. All rights reserved. Croydon Council, Licence No: 100019257 2010

-  **Proposed "At Any Time" Waiting Restriction**
-  **Existing "At Any Time" Waiting Restriction**

CROYDON COUNCIL

BOULOGNE ROAD - CROYDON
Proposed "At Any Time" Waiting Restrictions

DEVELOPMENT AND ENVIRONMENT DEPARTMENT
 JO NEGRINI - EXECUTIVE DIRECTOR
 PO BOX No. 1462
 CROYDON
 CR9 1WX

INFRASTRUCTURE - TRAFFIC DESIGN			
Scale: 1:1000	Drawn TOR	Checked DW	Rev. 00
Date:	DECEMBER 2014		Drawing Ref. PD 258d



© Crown Copyright. All rights reserved. Croydon Council, Licence No: 100019257 2010

**Proposed "At Any Time"
Waiting Restriction**

CROYDON COUNCIL

**FOXEARTH ROAD - SOUTH CROYDON
Proposed "At Any Time" Waiting Restrictions**

DEVELOPMENT AND ENVIRONMENT DEPARTMENT
JO NEGRINI - EXECUTIVE DIRECTOR
PO BOX No. 1462
CROYDON
CR9 1WX

INFRASTRUCTURE - TRAFFIC DESIGN			
Scale: 1:1000	Drawn TOR	Checked DW	Rev. 00
Date:	Drawing Ref.		
DECEMBER 2014	PD 258e		



© Crown Copyright. All rights reserved. Croydon Council, Licence No: 100019257 2010


Proposed "At Any Time" Waiting Restriction

CROYDON COUNCIL

BRADLEY ROAD / BEAUMONT ROAD / CONVENT HILL - UPPER NORWOOD
Proposed "At Any Time" Waiting Restrictions

DEVELOPMENT AND ENVIRONMENT DEPARTMENT
JON ROUSE - EXECUTIVE DIRECTOR
PO BOX No. 1462
CROYDON
CR9 1WX

INFRASTRUCTURE - TRAFFIC DESIGN			
Scale: 1:1000	Drawn TOR	Checked DW	Rev. 00
Date:	DECEMBER 2014		Drawing Ref. PD 258f

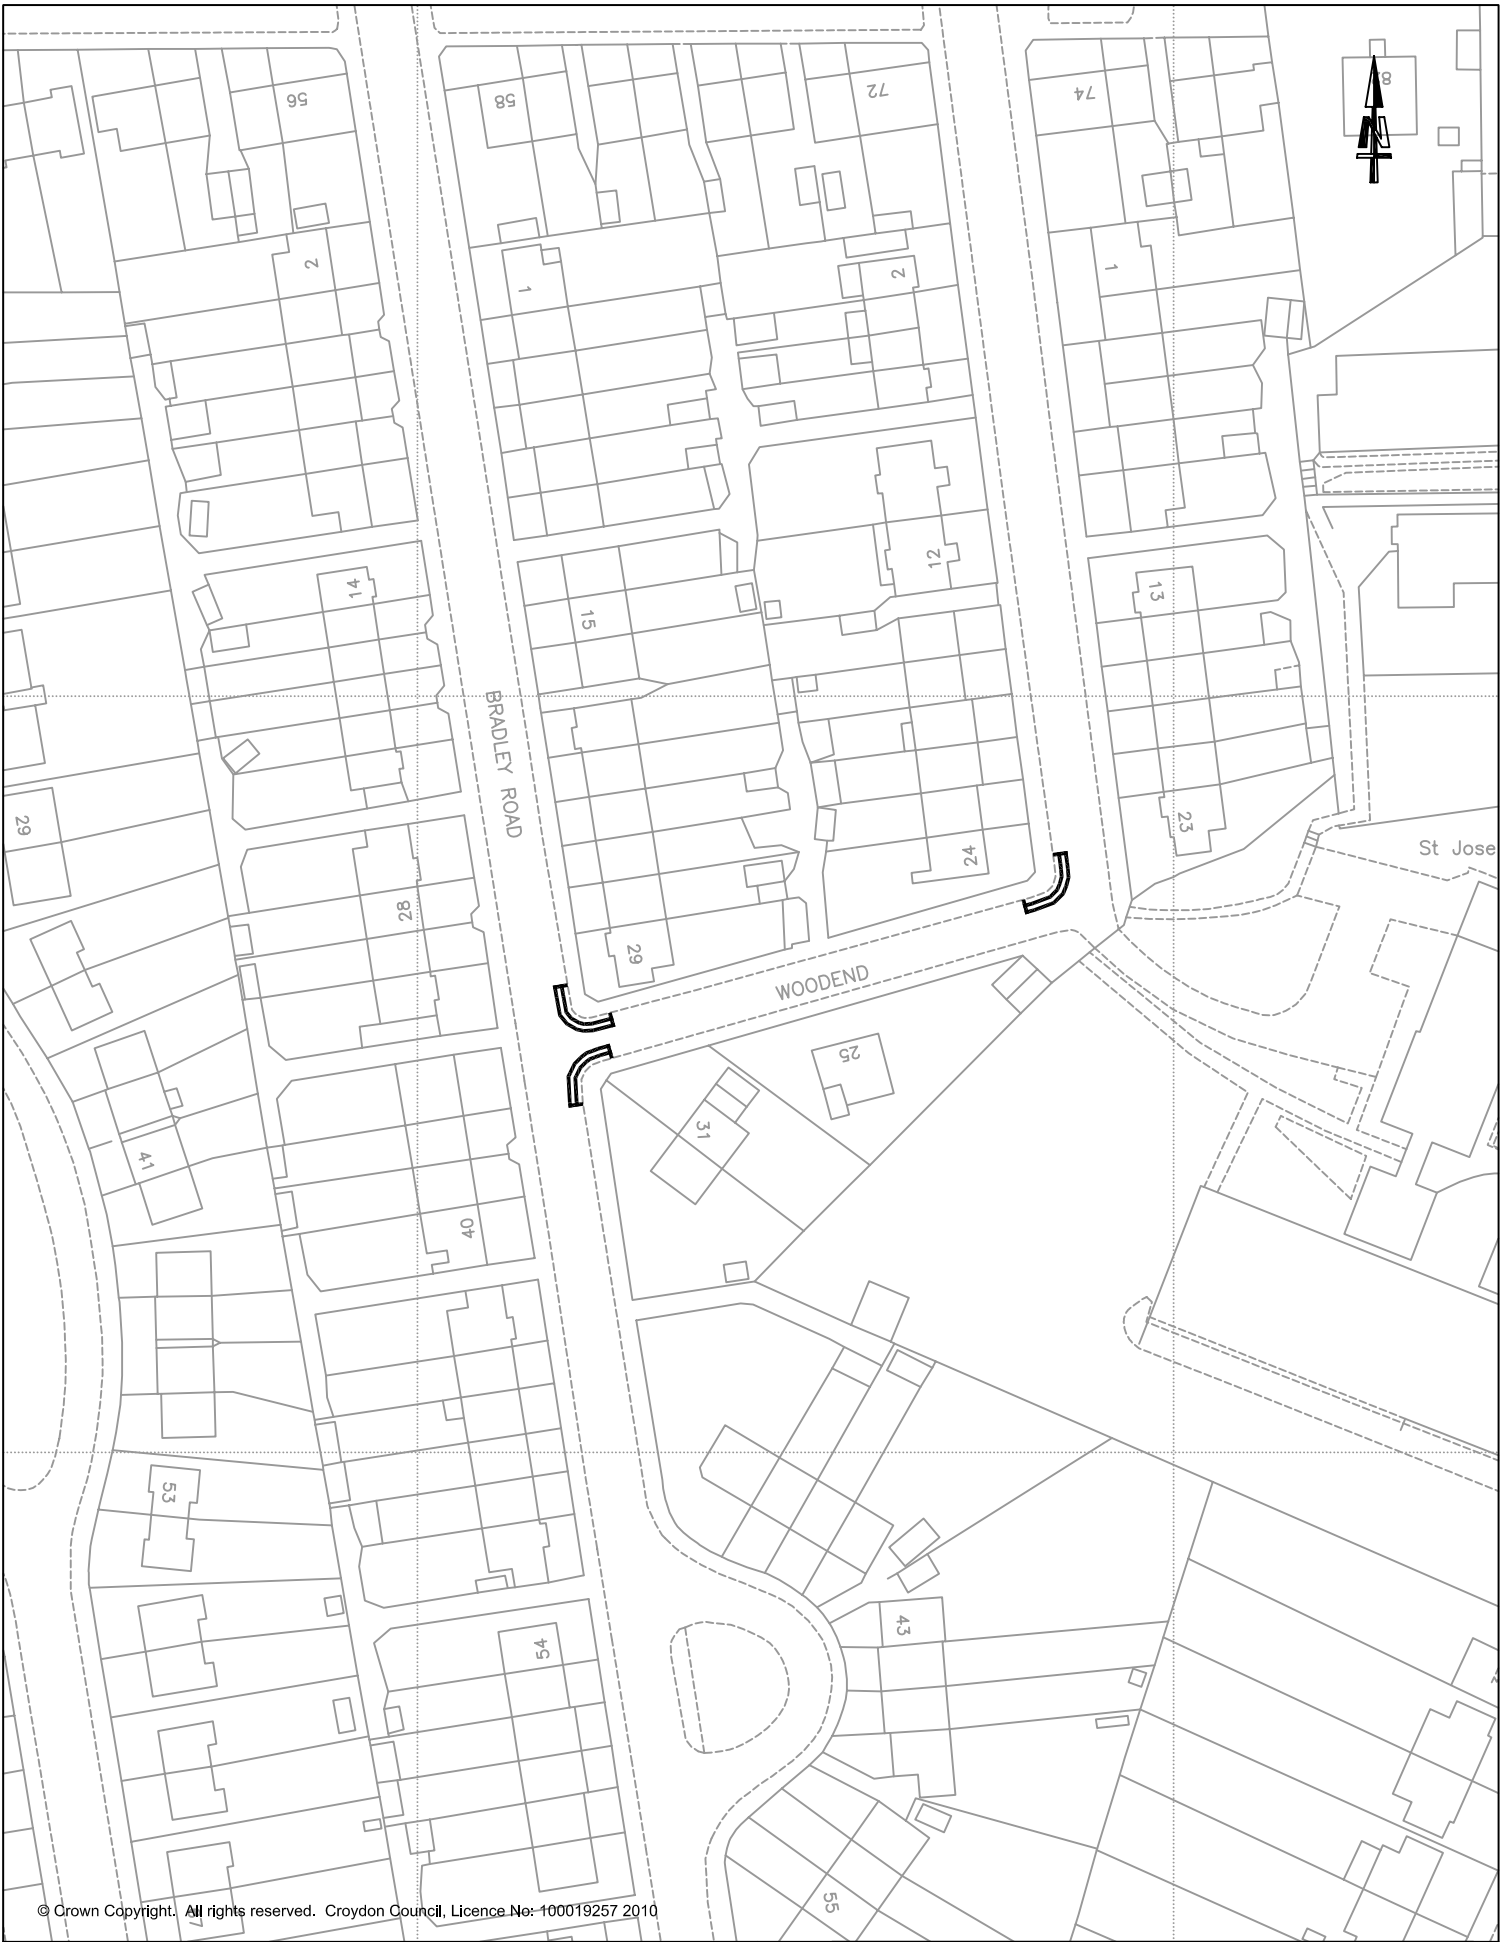

© Crown Copyright. All rights reserved. Croydon Council, Licence No: 100019257 2010

CROYDON COUNCIL

BRADLEY ROAD / WOODEND - UPPER NORWOOD Proposed "At Any Time" Waiting Restrictions

DEVELOPMENT AND ENVIRONMENT DEPARTMENT
JO NEGRINI - EXECUTIVE DIRECTOR
PO BOX No. 1462
CROYDON
CR9 1WX

INFRASTRUCTURE - TRAFFIC DESIGN			
Scale: 1:1000	Drawn TOR	Checked DW	Rev. 00
Date:	DECEMBER 2014		Drawing Ref. PD 258m



© Crown Copyright. All rights reserved. Croydon Council, Licence No: 100019257 2010

**Proposed "At Any Time"
Waiting Restriction**

CROYDON COUNCIL

**FLORIDA ROAD / GREEN LANE - THORNTON HEATH
Proposed "At Any Time" Waiting Restrictons**

DEVELOPMENT AND ENVIRONMENT DEPARTMENT
JO NEGRINI - EXECUTIVE DIRECTOR
PO BOX No. 1462
CROYDON
CR9 1WX

INFRASTRUCTURE - TRAFFIC DESIGN		
Scale: 1:1000	Drawn TOR	Checked DW
Date:	Drawing Ref.	
DECEMBER 2014	PD 258g	

Rev. 00




© Crown Copyright. All rights reserved. Croydon Council, Licence No:100019257 2010

CROYDON COUNCIL

COLDHARBOUR ROAD - CROYDON Proposed "At Any Time" Waiting Restrictions

DEVELOPMENT AND ENVIRONMENT DEPARTMENT
JO NEGRINI - EXECUTIVE DIRECTOR
PO BOX No. 1462
CROYDON
CR9 1WX

INFRASTRUCTURE - TRAFFIC DESIGN			
Scale: 1:1000	Drawn TOR	Checked DW	Rev. 00
Date:	DECEMBER 2014		Drawing Ref. PD 258h

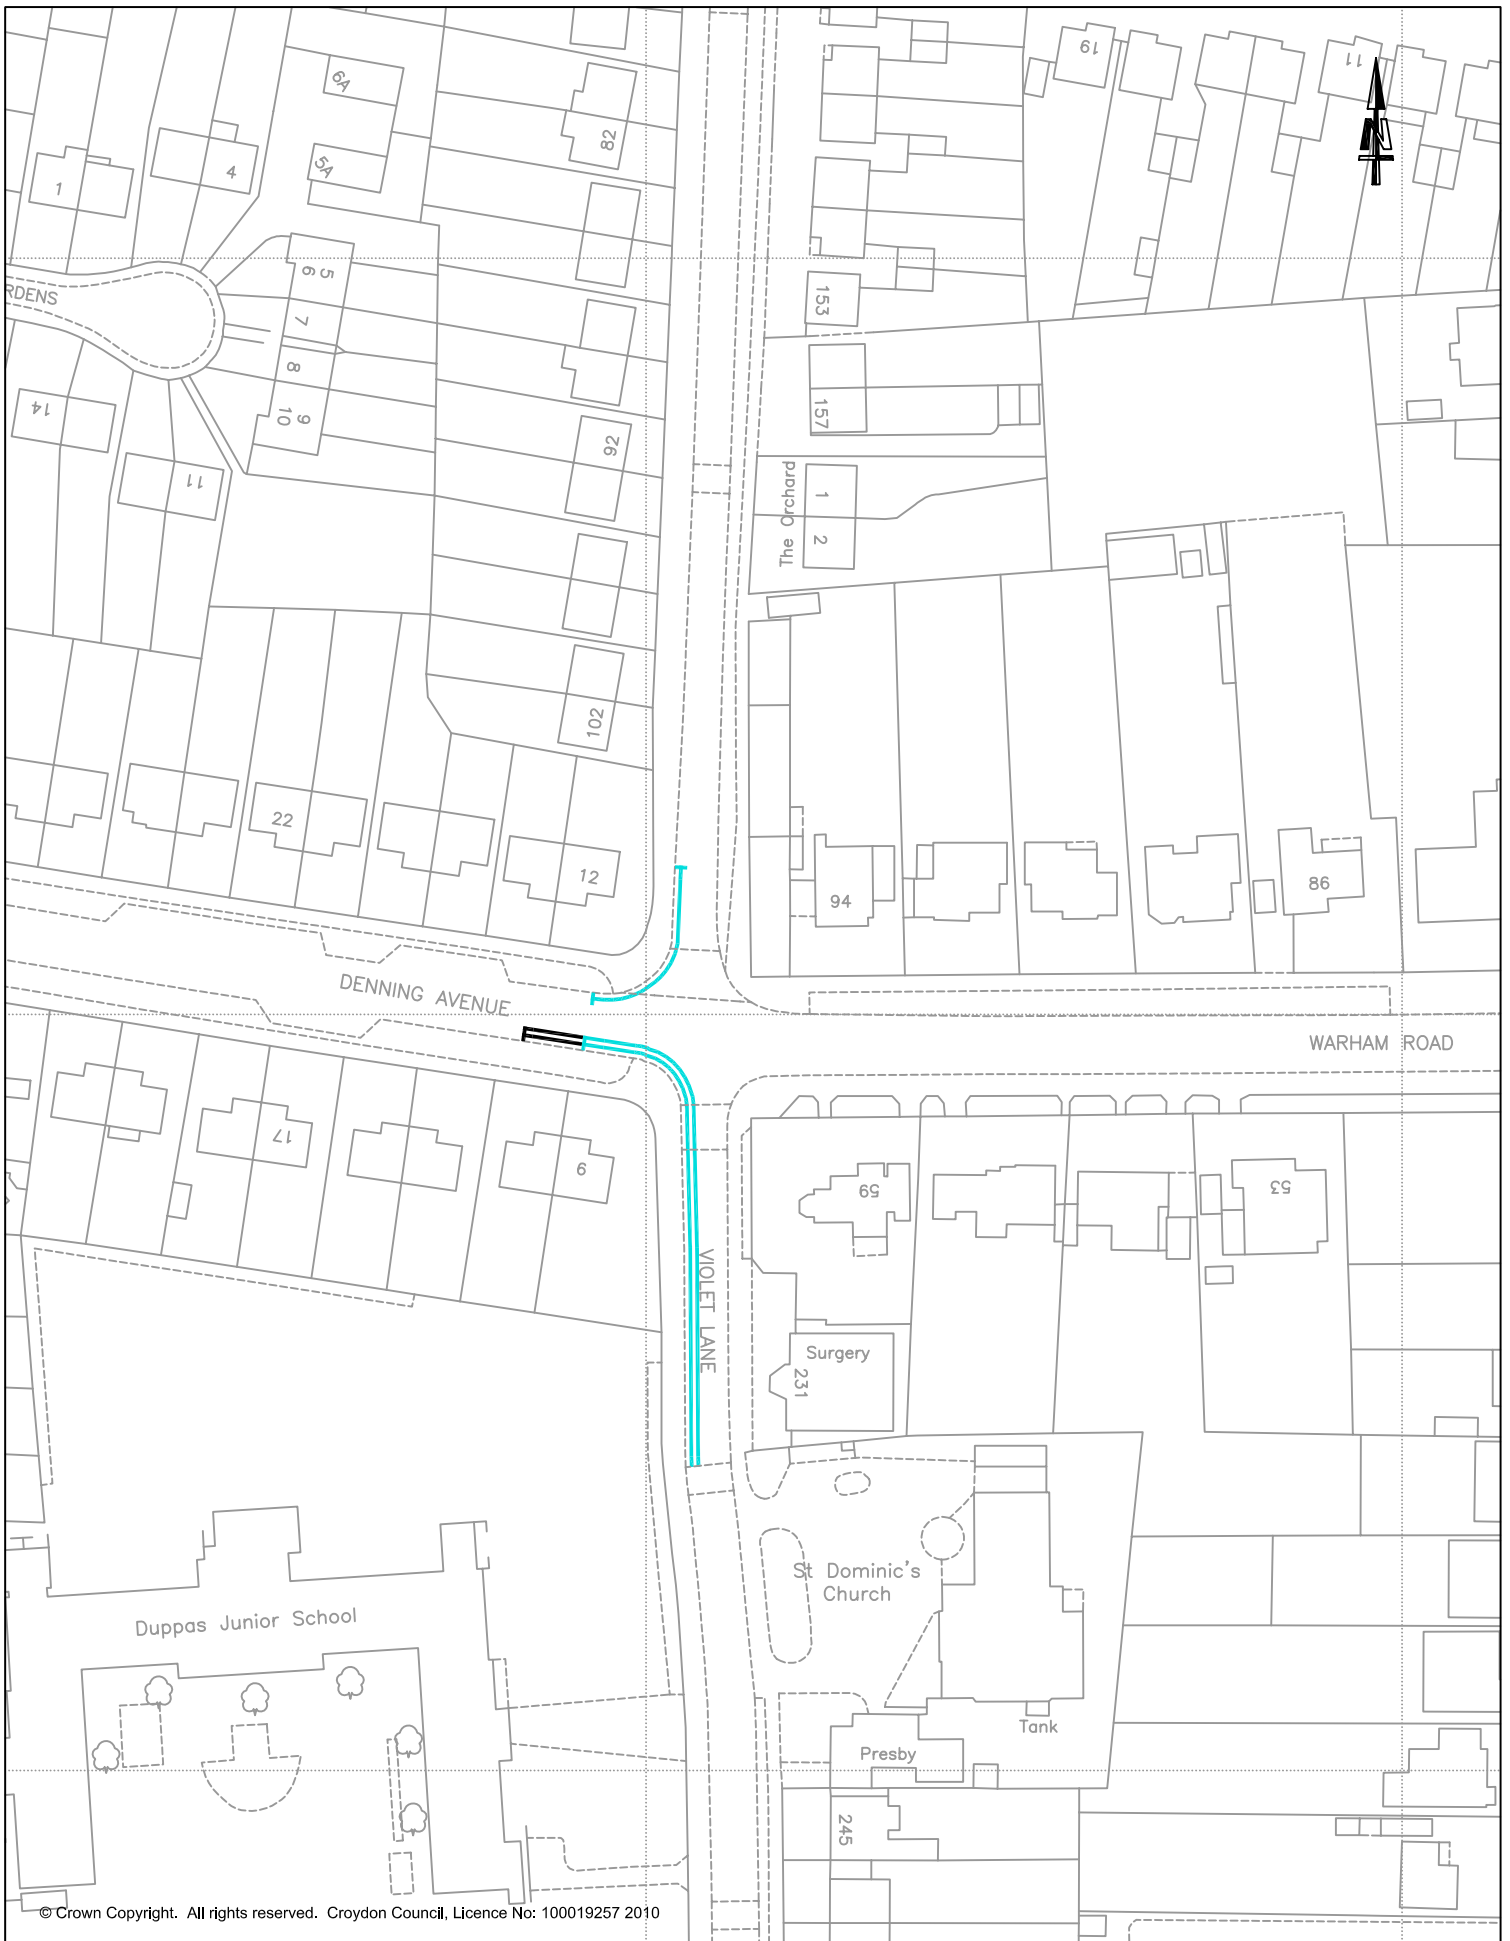

© Crown Copyright. All rights reserved. Croydon Council, Licence No: 100019257 2010


- ==** Proposed "At Any Time" Waiting Restriction
- ==** Existing "At Any Time" Waiting Restriction

CROYDON COUNCIL

DENNING AVENUE - CROYDON
 Proposed "At Any Time" Waiting Restrictions

DEVELOPMENT AND ENVIRONMENT DEPARTMENT
 JO NEGRINI - EXECUTIVE DIRECTOR
 PO BOX No. 1462
 CROYDON
 CR9 1WX

INFRASTRUCTURE - TRAFFIC DESIGN			
Scale: 1:1000	Drawn TOR	Checked DW	Rev. 00
Date:	DECEMBER 2014		Drawing Ref. PD 258i

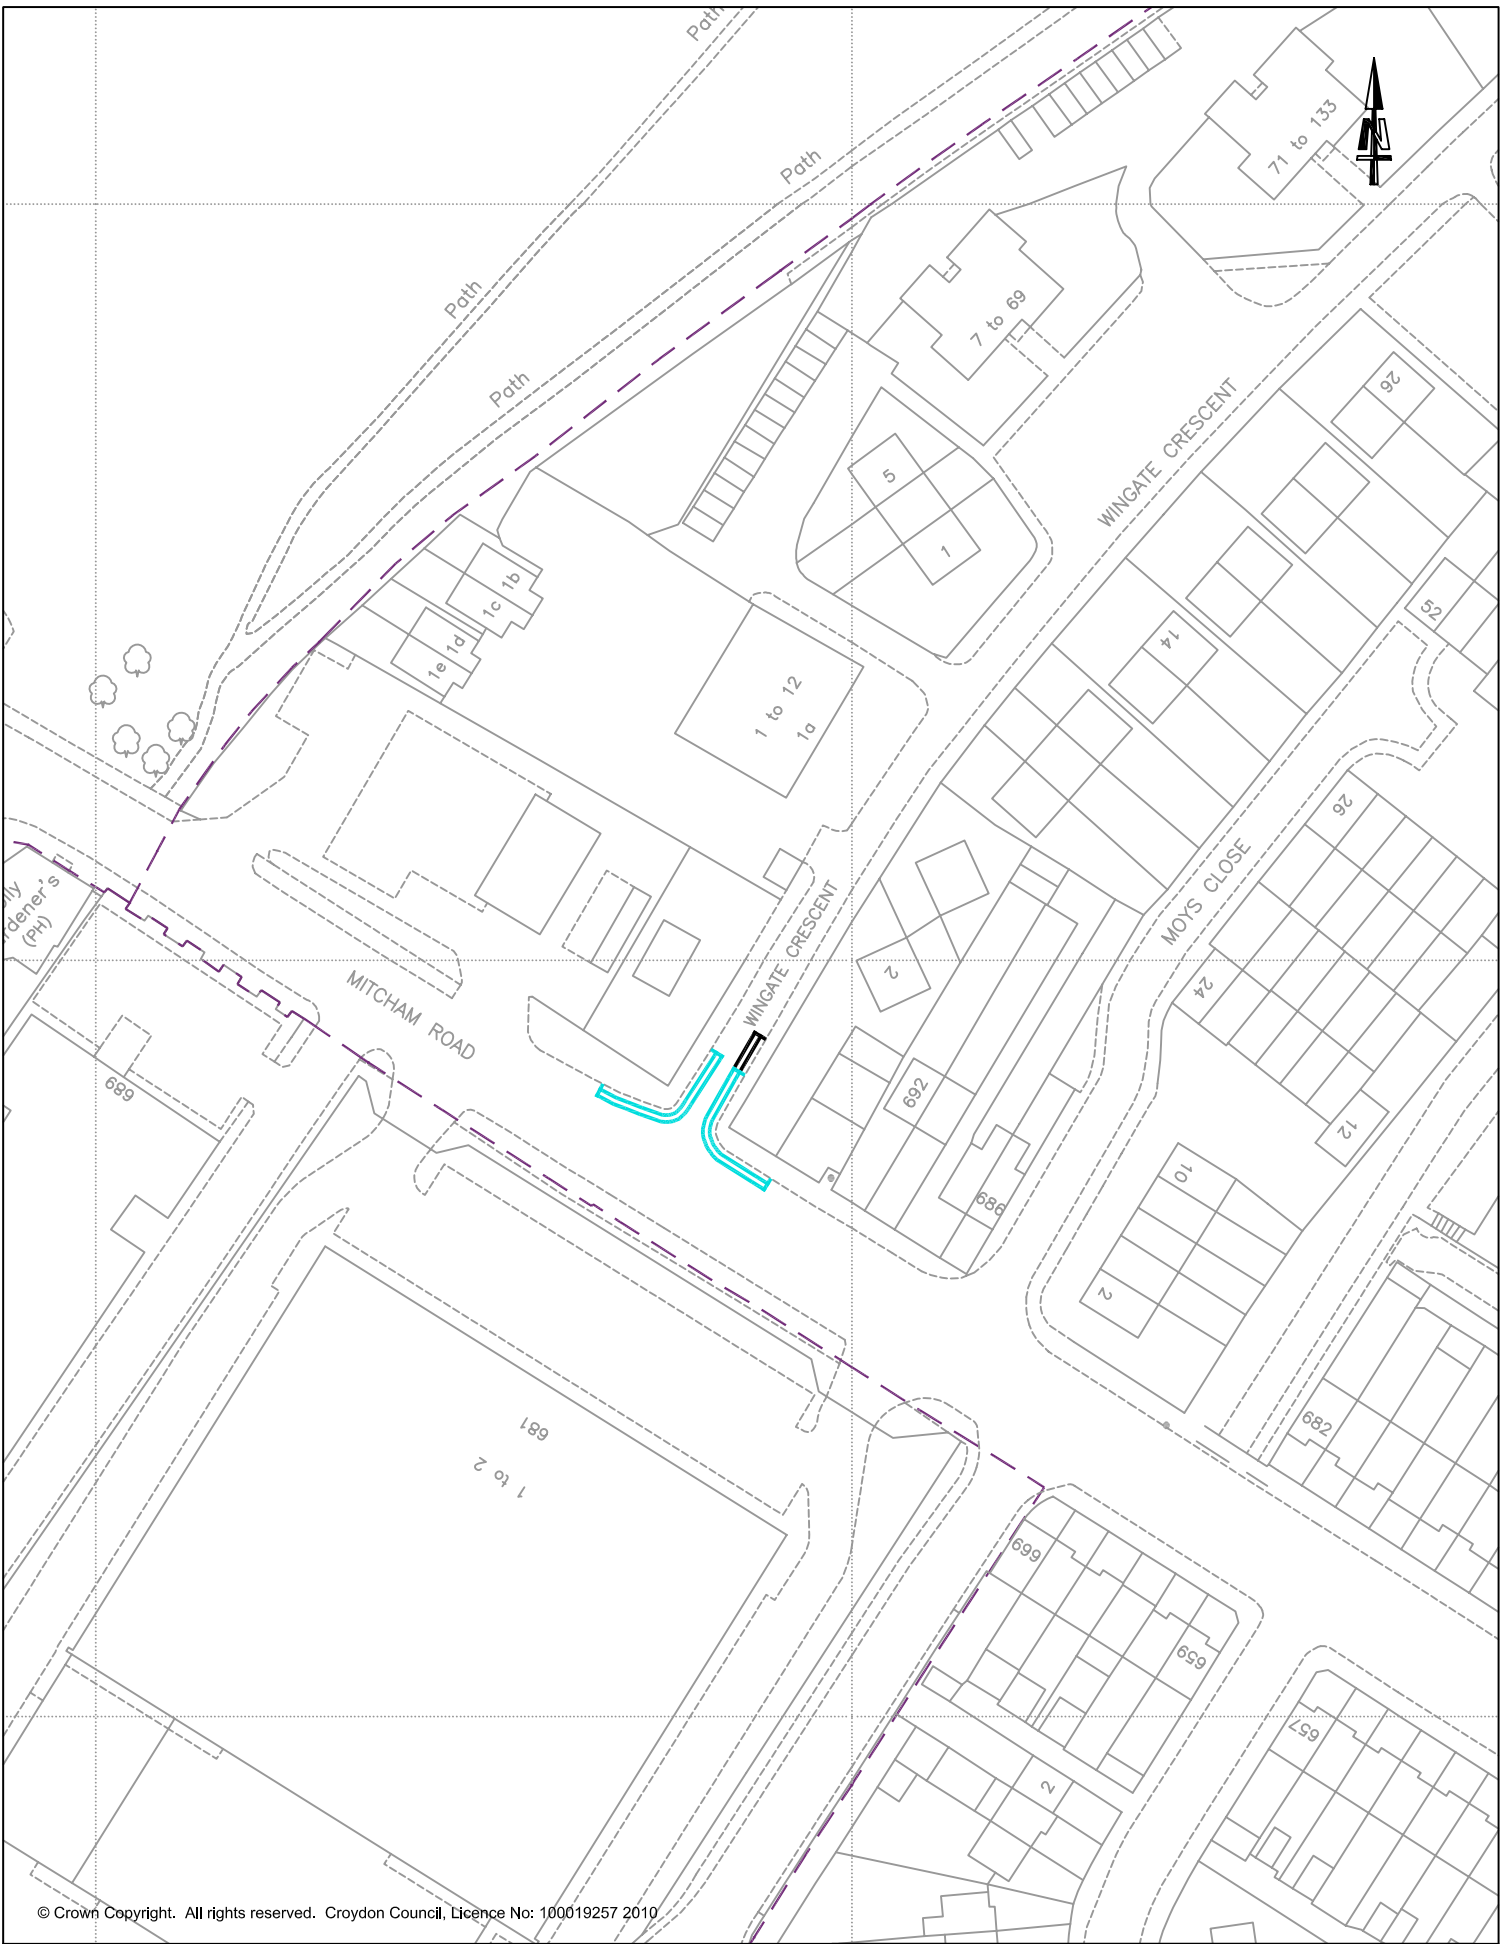

© Crown Copyright. All rights reserved. Croydon Council, Licence No: 100019257 2010

-  **Proposed "At Any Time" Waiting Restriction**
-  **Existing "At Any Time" Waiting Restriction**

CROYDON COUNCIL

WINGATE CRESCENT - CROYDON
Proposed "At Any Time" Waiting Restrictions

DEVELOPMENT AND ENVIRONMENT DEPARTMENT
 JO NEGRINI - EXECUTIVE DIRECTOR
 PO BOX No. 1462
 CROYDON
 CR9 1WX

INFRASTRUCTURE - TRAFFIC DESIGN			
Scale: 1:1000	Drawn TOR	Checked DW	Rev. 00
Date:	Drawing Ref.		
DECEMBER 2014	PD 258J		



© Crown Copyright. All rights reserved. Croydon Council, Licence No: 100019257 2010

- Existing "At Any Time" Waiting Restriction - to be removed**
- Existing "At Any Time" Waiting Restriction - to be retained**

CROYDON COUNCIL

EGERTON ROAD / PARRY ROAD - SOUTH NORWOOD Proposed Removal of "At Any Time" Waiting Restrictions

DEVELOPMENT AND ENVIRONMENT DEPARTMENT
JO NEGRINI - EXECUTIVE DIRECTOR
PO BOX No. 1462
CROYDON
CR9 1WX

INFRASTRUCTURE - TRAFFIC DESIGN			
Scale: 1:1000	Drawn TOR	Checked DW	Rev. 00
Date: DECEMBER 2014	Drawing Ref. PD 258k		



© Crown Copyright. All rights reserved. Croydon Council, Licence No: 100019257 2010

	Existing "At Any Time" Waiting Restriction - to be removed
	Existing "At Any Time" Waiting Restriction - to be retained

CROYDON COUNCIL

NORBURY COURT ROAD - NORBURY
Proposed Removal of "At Any Time" Waiting Restrictions

DEVELOPMENT AND ENVIRONMENT DEPARTMENT		INFRASTRUCTURE - TRAFFIC DESIGN	
JO NEGRINI - EXECUTIVE DIRECTOR		Scale: 1:1000	Drawn TOR
PO BOX No. 1462		Date.	Checked DW
CROYDON		DECEMBER 2014	Rev. 00
CR9 1WX		Drawing Ref. PD 258L	