


REVISED DRAWING:
 Rev. 1: Proposed DYLs on the Northern kerb to be removed.

PROPOSED WAITING RESTRICTIONS AT THE JUNCTIONS OF BYNES ROAD

CROYDON COUNCIL

BYNES ROAD

DEVELOPMENT AND ENVIRONMENT DEPARTMENT		INFRASTRUCTURE - TRAFFIC DESIGN	
JO NEGRINI - EXECUTIVE DIRECTOR		Checked DJW	
PO BOX No. 1482		Rev. 01	
CROYDON		Drawing Ref. PD 239e	
CR9 1WX		Date: SEPTEMBER 2014	

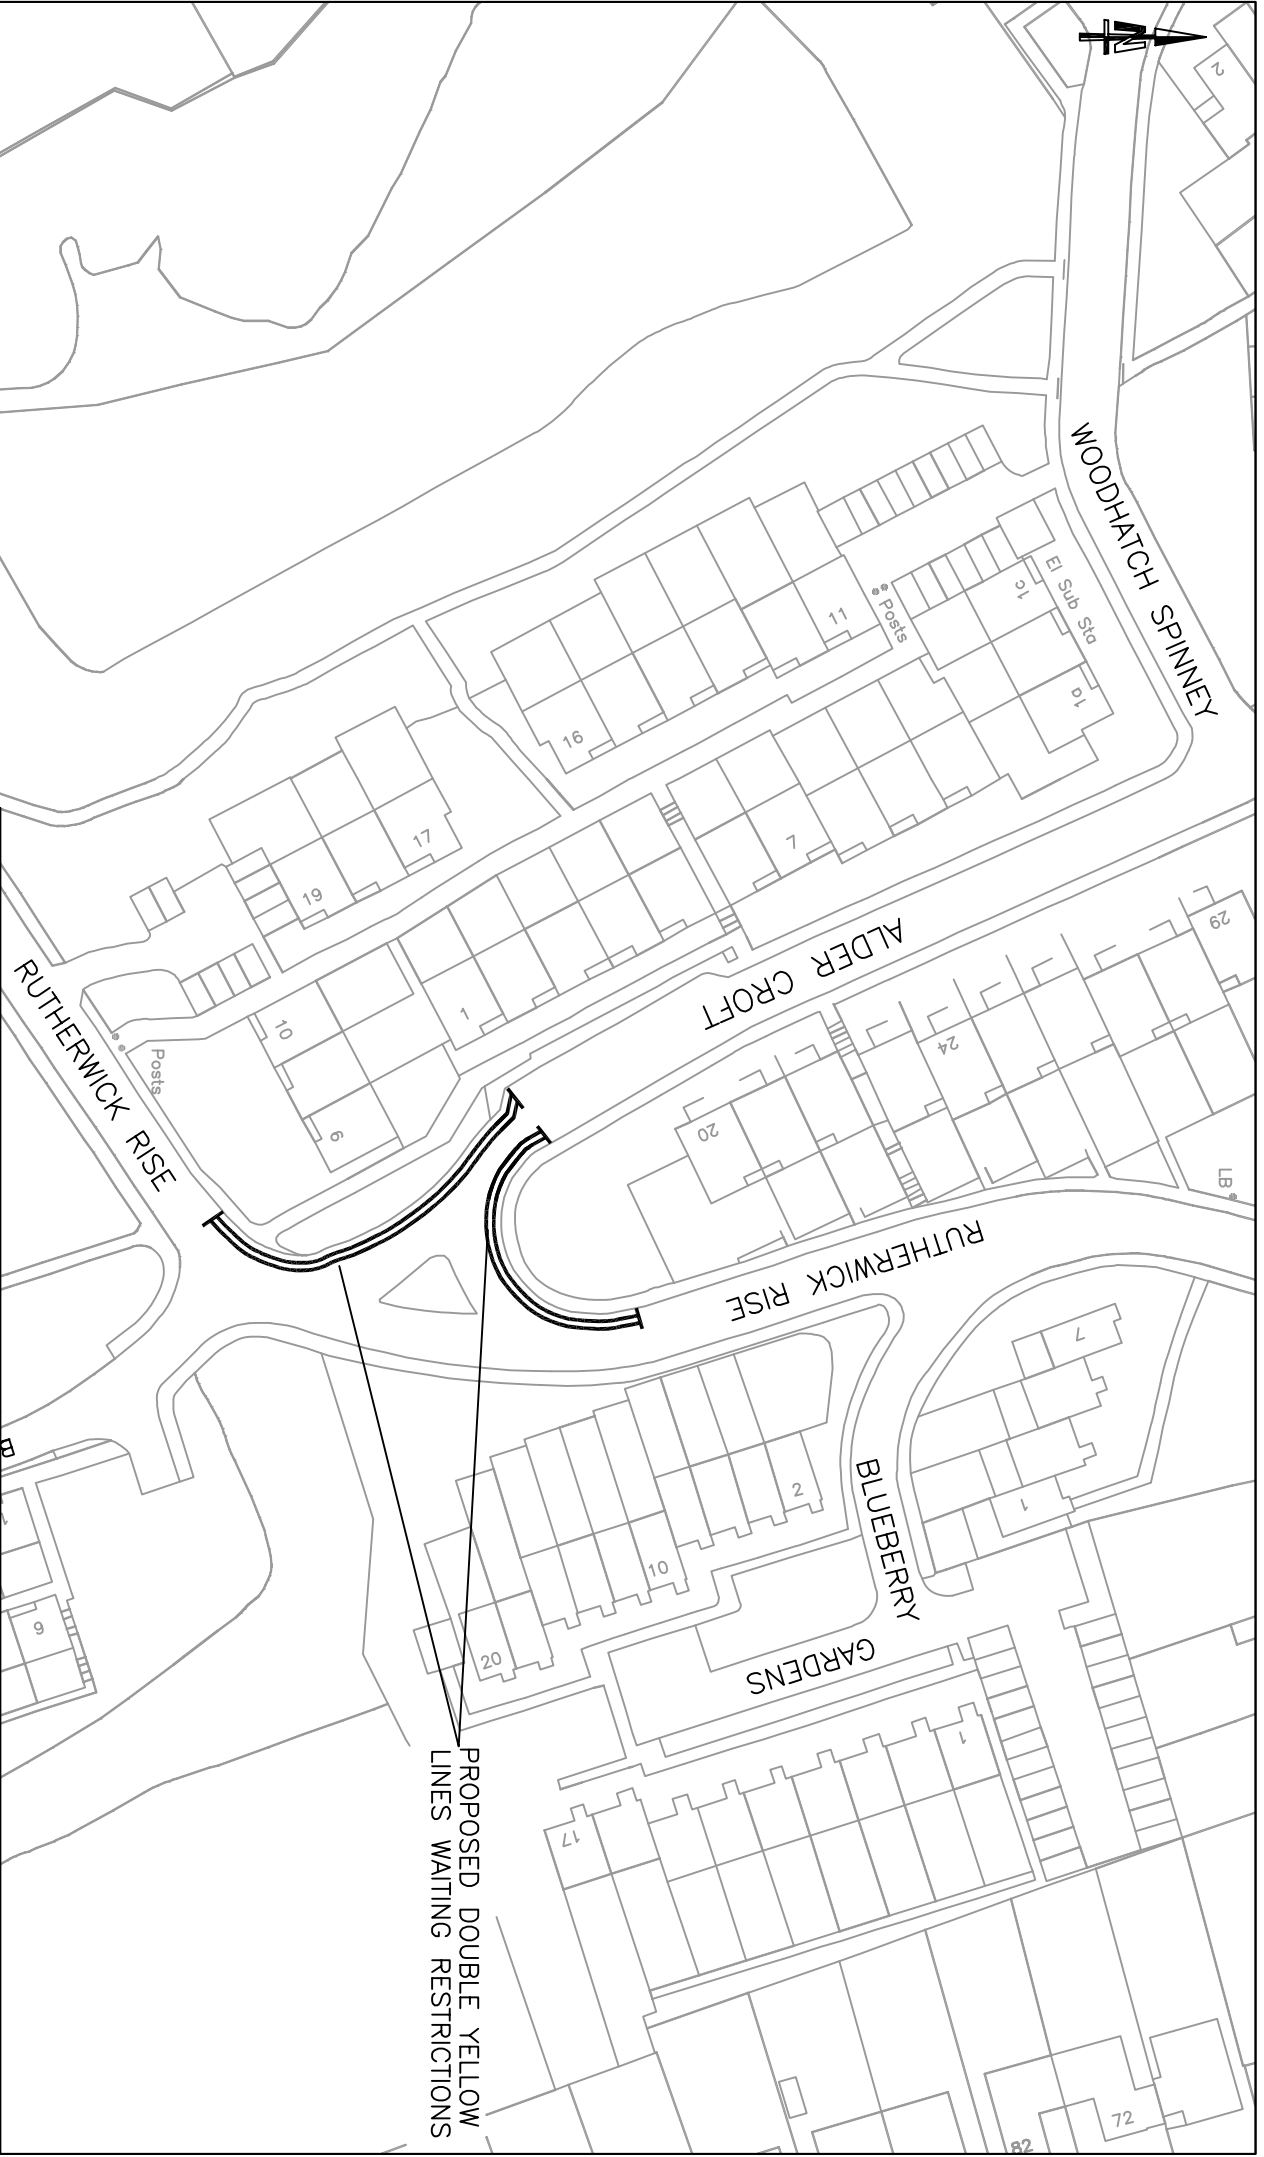

PROPOSED DOUBLE YELLOW LINES WAITING RESTRICTIONS


PROPOSED "AT ANY TIME" WAITING RESTRICTIONS IN RUTHERWICK RISE JUNCTION WITH ALDERCROFT

CROYDON COUNCIL

RUTHERWICK RISE

DEVELOPMENT AND ENVIRONMENT DEPARTMENT -
JO NEGRINI - EXECUTIVE DIRECTOR
PO BOX No. 1482
CROYDON
CR9 1WX

INFRASTRUCTURE - TRAFFIC DESIGN
Scale: 1:1000 | Drawn: HA | Checked: DJW | Rev: 00
Date: SEPTEMBER 2014 | Drawing Ref: **PD - 245d**

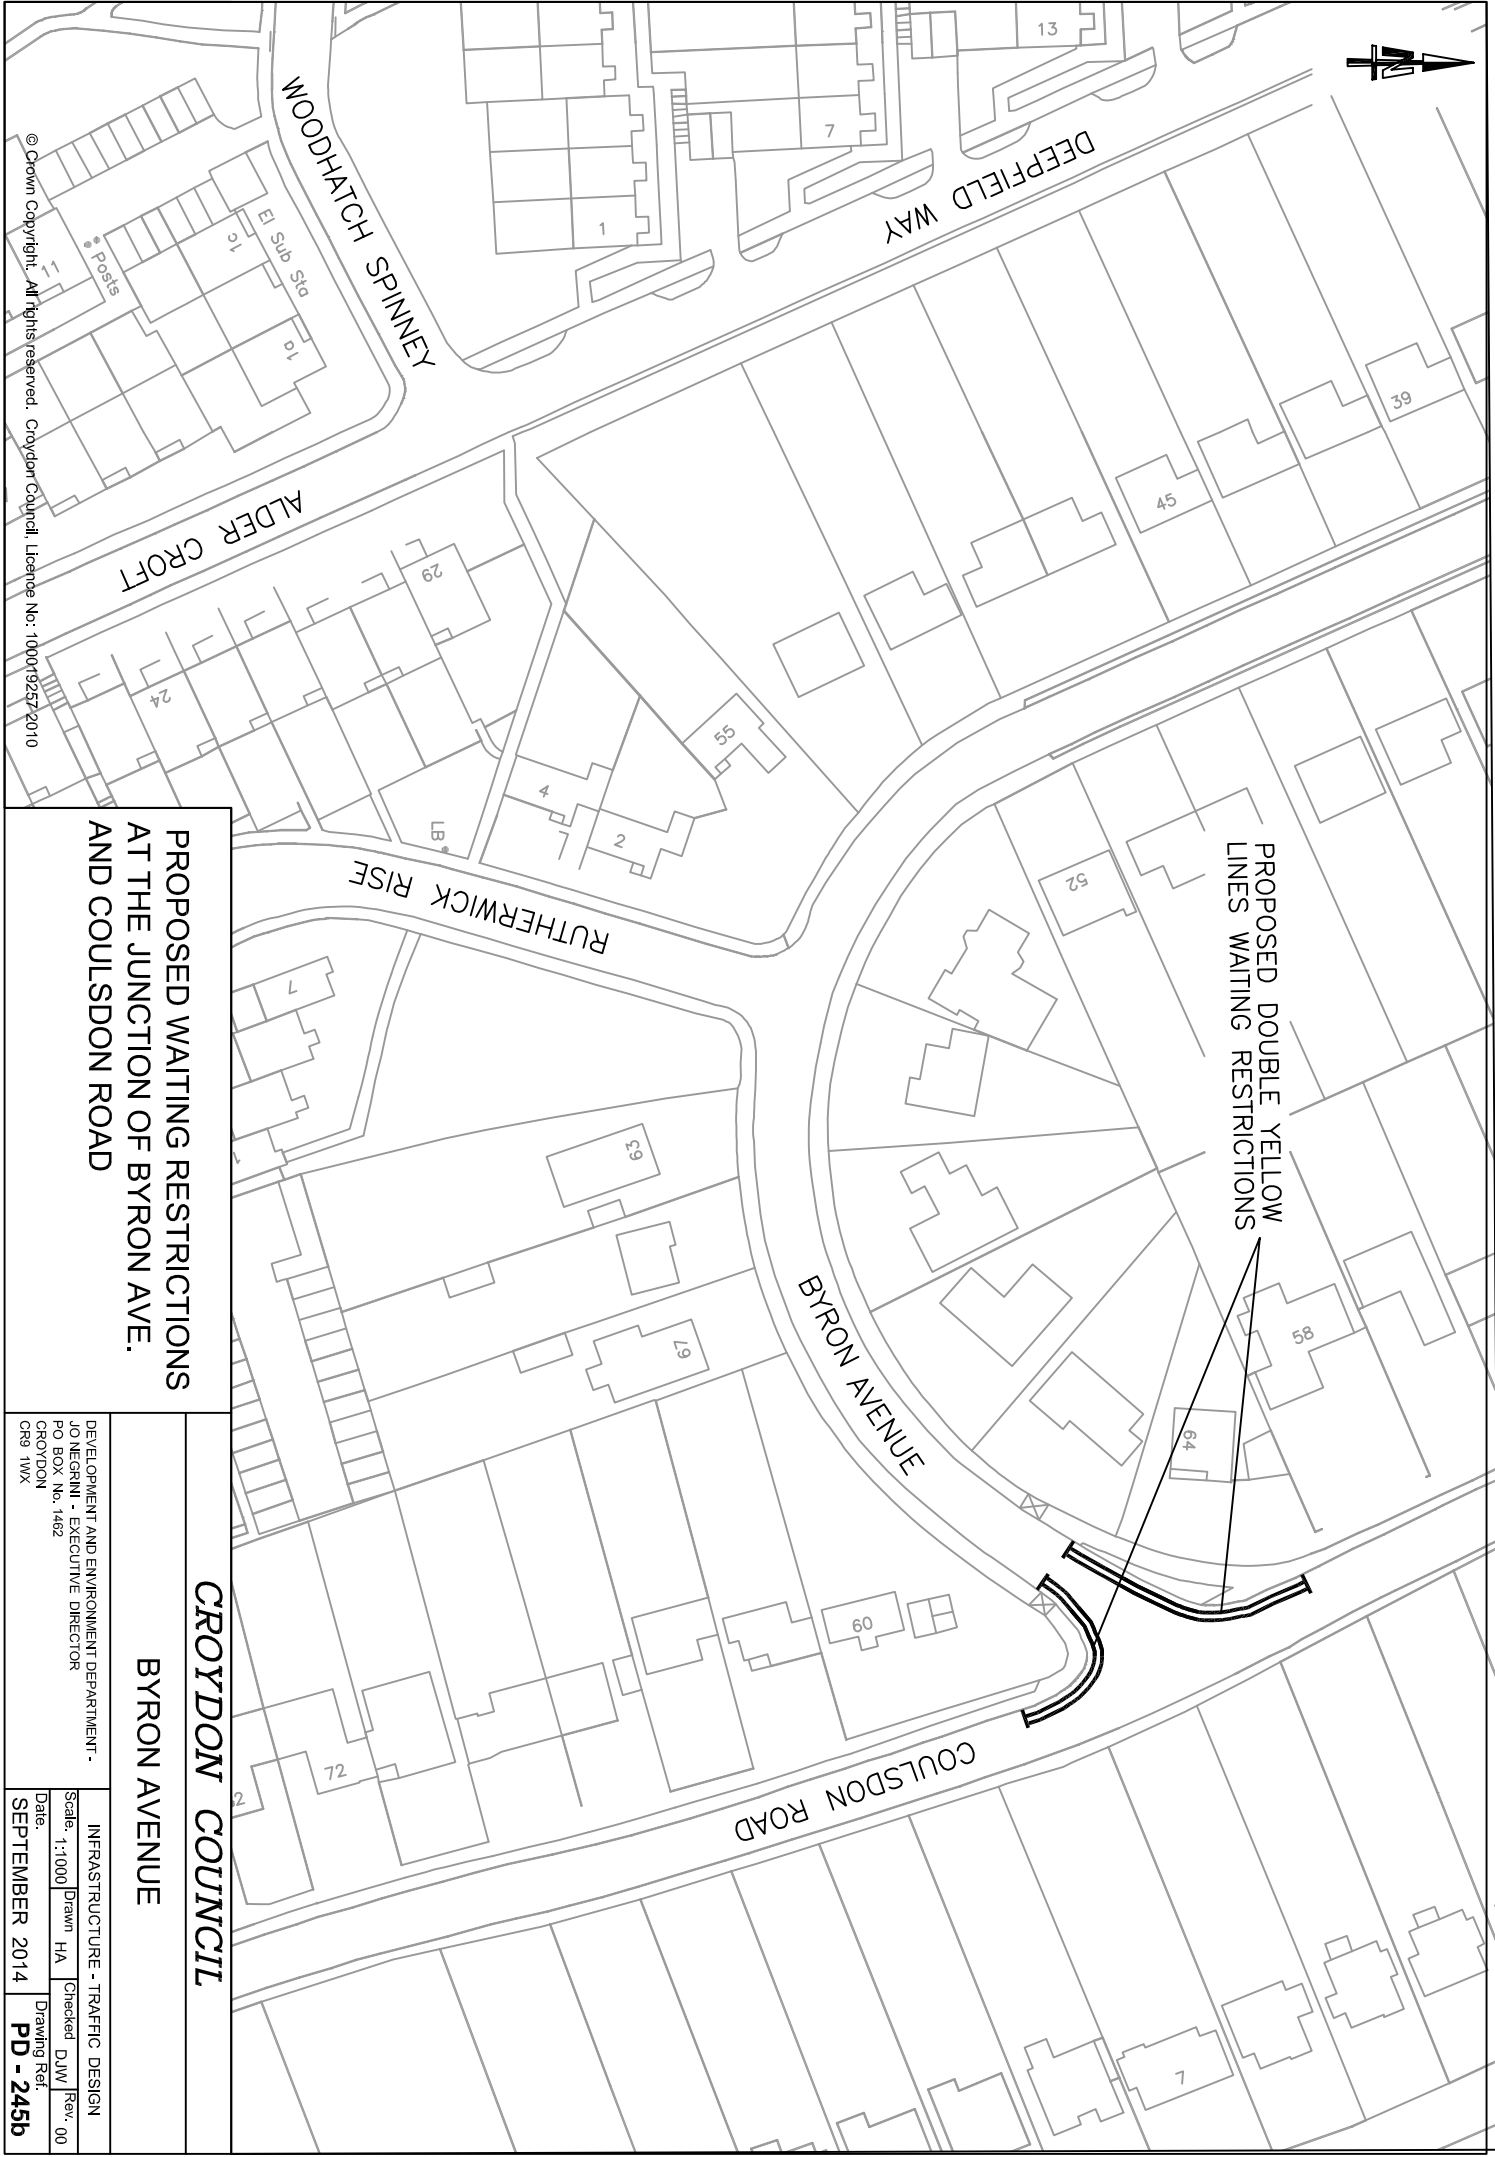

PROPOSED DOUBLE YELLOW
LINES WAITING RESTRICTIONS


PROPOSED WAITING RESTRICTIONS
AT THE JUNCTION OF BYRON AVE.
AND COULSDON ROAD

CROYDON COUNCIL

BYRON AVENUE

DEVELOPMENT AND ENVIRONMENT DEPARTMENT - JO NEGRINI - EXECUTIVE DIRECTOR PO BOX No. 1482 CROYDON CR9 1WX		INFRASTRUCTURE - TRAFFIC DESIGN	
Scale: 1:1000	Drawn: HA	Checked: DJW	Rev: 00
Date: SEPTEMBER 2014	Drawing Ref: PD - 245b		

© Crown Copyright. All rights reserved. Croydon Council. License No: 100019257/2010

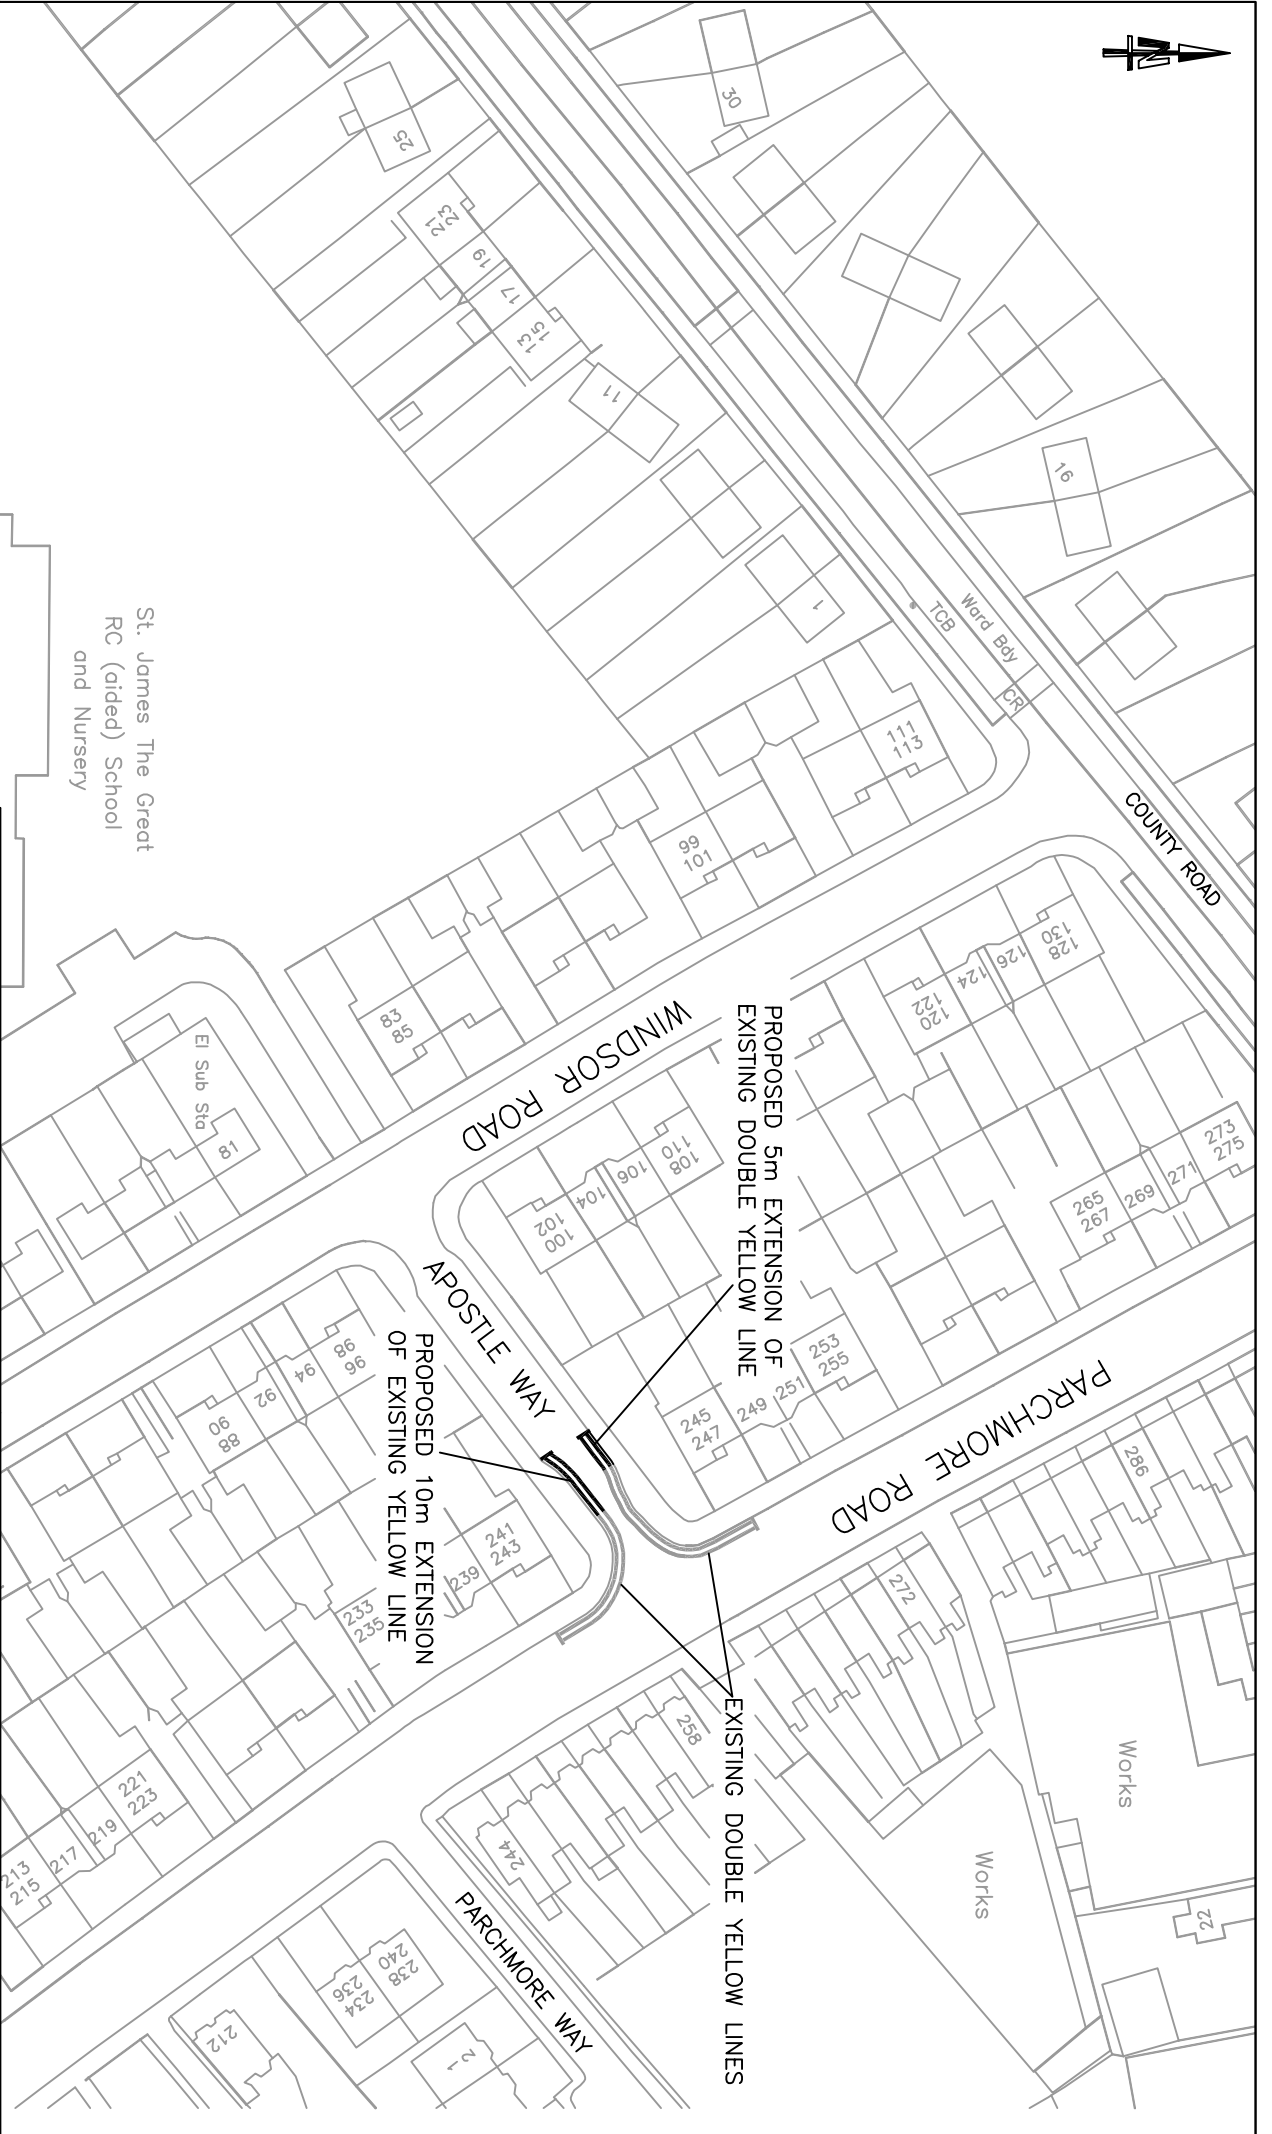

St. James The Great
RC (aided) School
and Nursery

PROPOSED 5m EXTENSION OF
EXISTING DOUBLE YELLOW LINE

PROPOSED 10m EXTENSION
OF EXISTING YELLOW LINE


EXISTING DOUBLE YELLOW LINES

**PROPOSED EXTENSION OF EXISTING
WAITING RESTRICTIONS IN APOSTLE WAY**

APOSTLE WAY

CROYDON COUNCIL

DEVELOPMENT AND ENVIRONMENT DEPARTMENT - JO NEGRINI - EXECUTIVE DIRECTOR PO BOX No. 1482 CROYDON CR9 1WX		INFRAStructure - TRAFFIC DESIGN Scale: 1:1000 Date: SEPTEMBER 2014	
Drawn	HA	Checked	DJW
Rev.	00	Drawing Ref.	PD - 2450

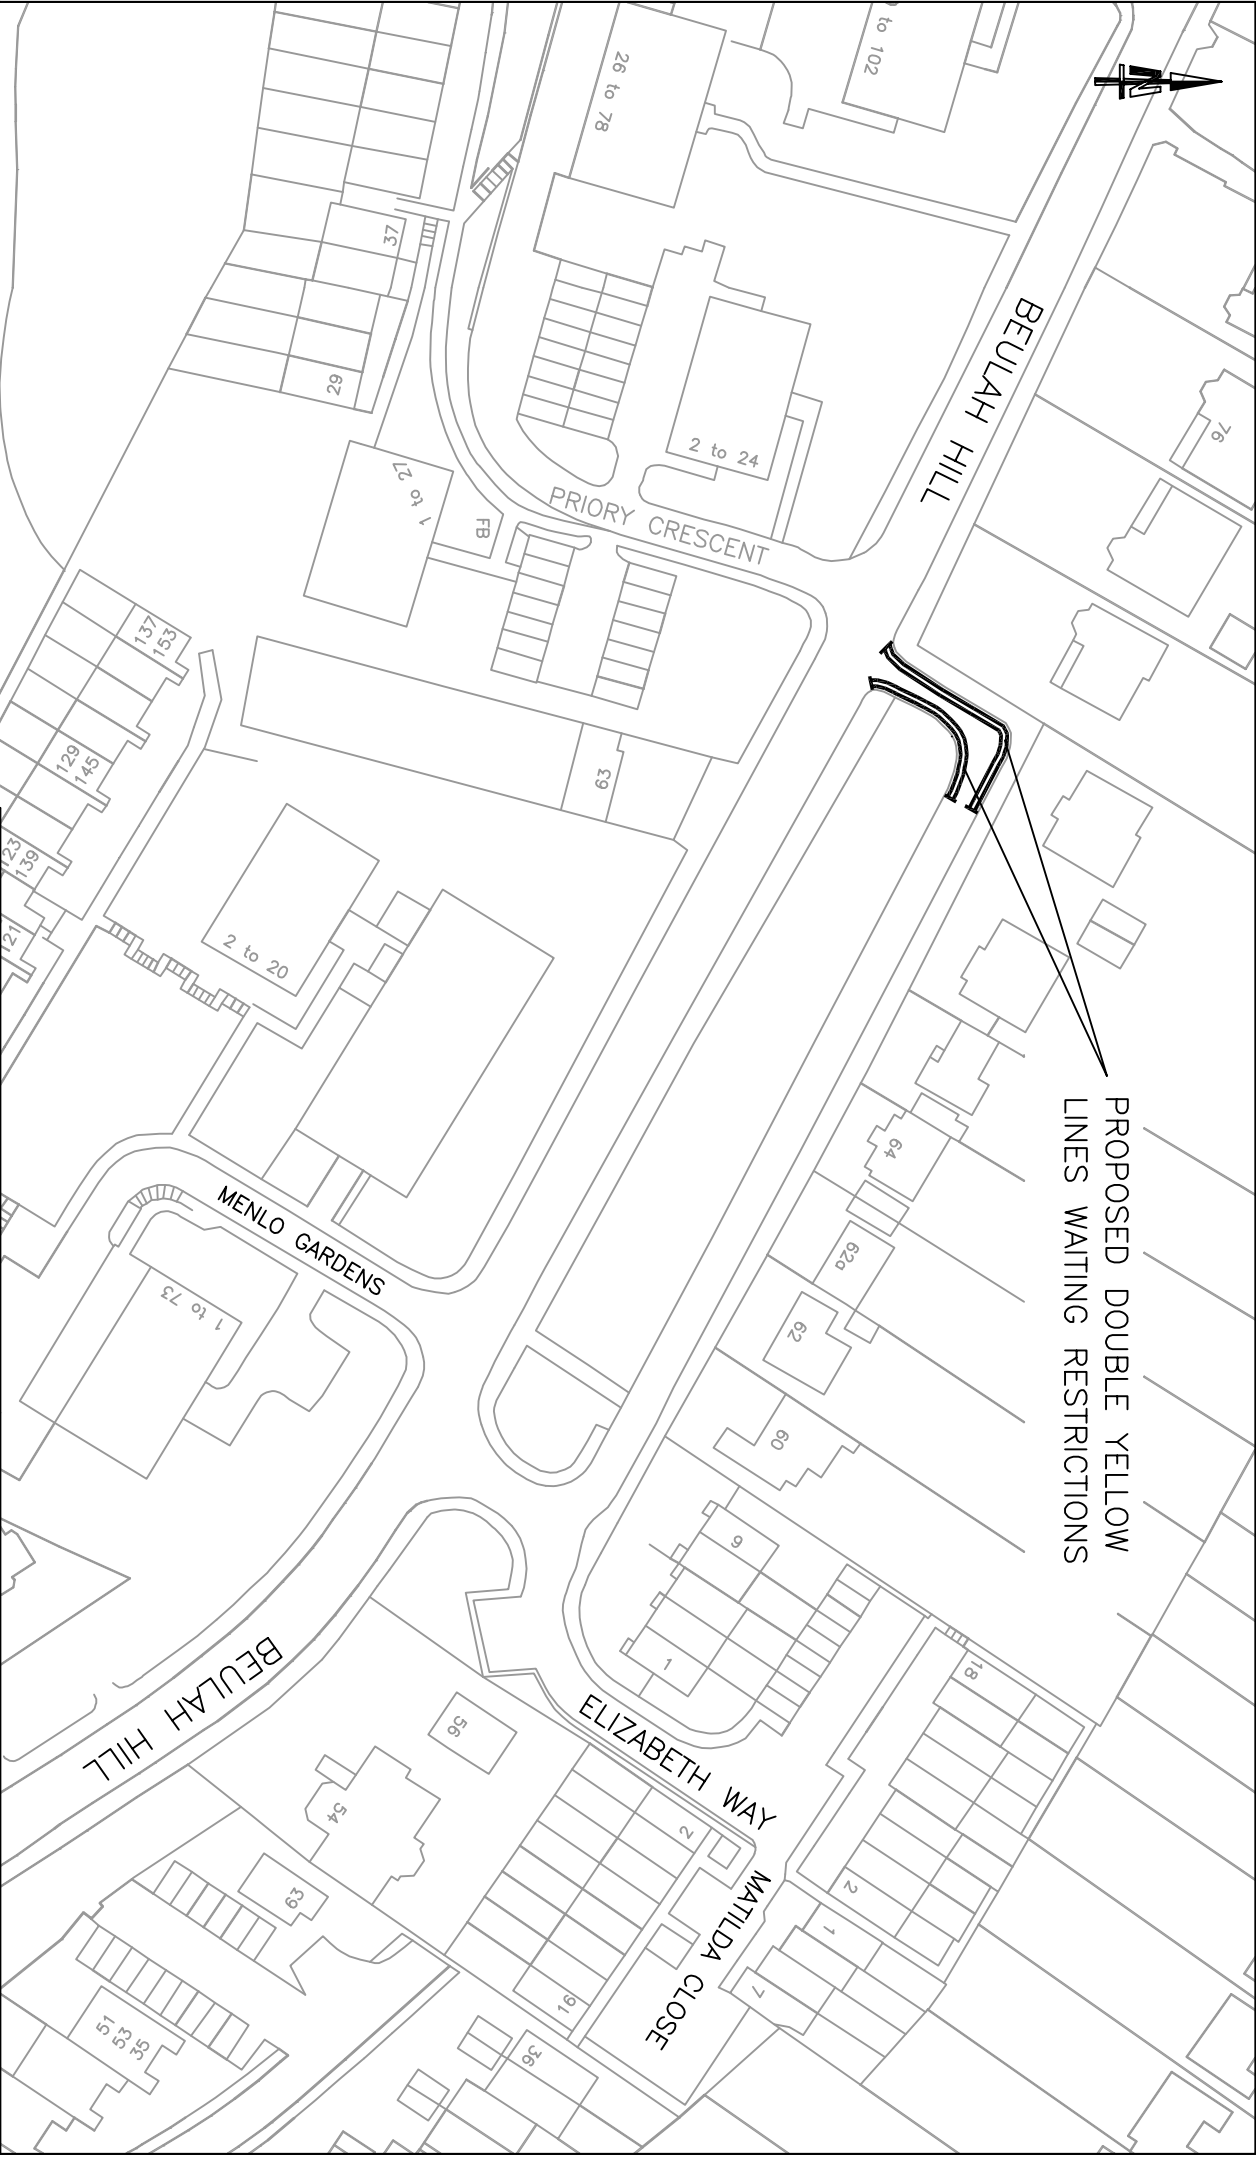

PROPOSED DOUBLE YELLOW
LINES WAITING RESTRICTIONS

**PROPOSED WAITING RESTRICTIONS
IN ELIZABETH WAY NEAR THE JUNCTION
OF BEULAH HILL**

CROYDON COUNCIL

ELIZABETH WAY

DEVELOPMENT AND ENVIRONMENT DEPARTMENT -
JO NEGRINI - EXECUTIVE DIRECTOR
PO BOX No. 1482
CROYDON
CR9 1WX

INFRASTRUCTURE - TRAFFIC DESIGN
Scale: 1:1000 Drawn: HA Checked: DJW Rev: 00
Date: SEPTEMBER 2014 Drawing Ref: PD - 245q