

Convert existing 36m long advisory school keep clear marking to mandatory and install signage

THIS MAP IS REPRODUCED FROM ORDNANCE SURVEY MATERIAL WITH THE PERMISSION OF ORDNANCE SURVEY ON BEHALF OF THE CONTROLLER OF HER MAJESTY'S STATIONERY OFFICE © CROWN COPYRIGHT. UNAUTHORISED REPRODUCTION INFRINGES CROWN COPYRIGHT AND MAY LEAD TO PROSECUTION OR CIVIL PROCEEDINGS. LONDON BOROUGH OF CROYDON. LICENCE NO. 100017680. 2014


DRAWING NO

DOWNSVW/SKC

JOB NAME DOWNSVIEW SCHOOL MARSTON WAY			
DRAWING TITLE SCHOOL KEEP CLEAR MARKING			
DESIGNER CW	VERIFIED XX	SCALE AT A4 1:1000	DATE DEC 2014

DEVELOPMENT AND ENVIRONMENT DEPARTMENT DIRECTOR - ANTHONY BROOKS
HIGHWAY IMPROVEMENTS

CROYDON
www.croydon.gov.uk

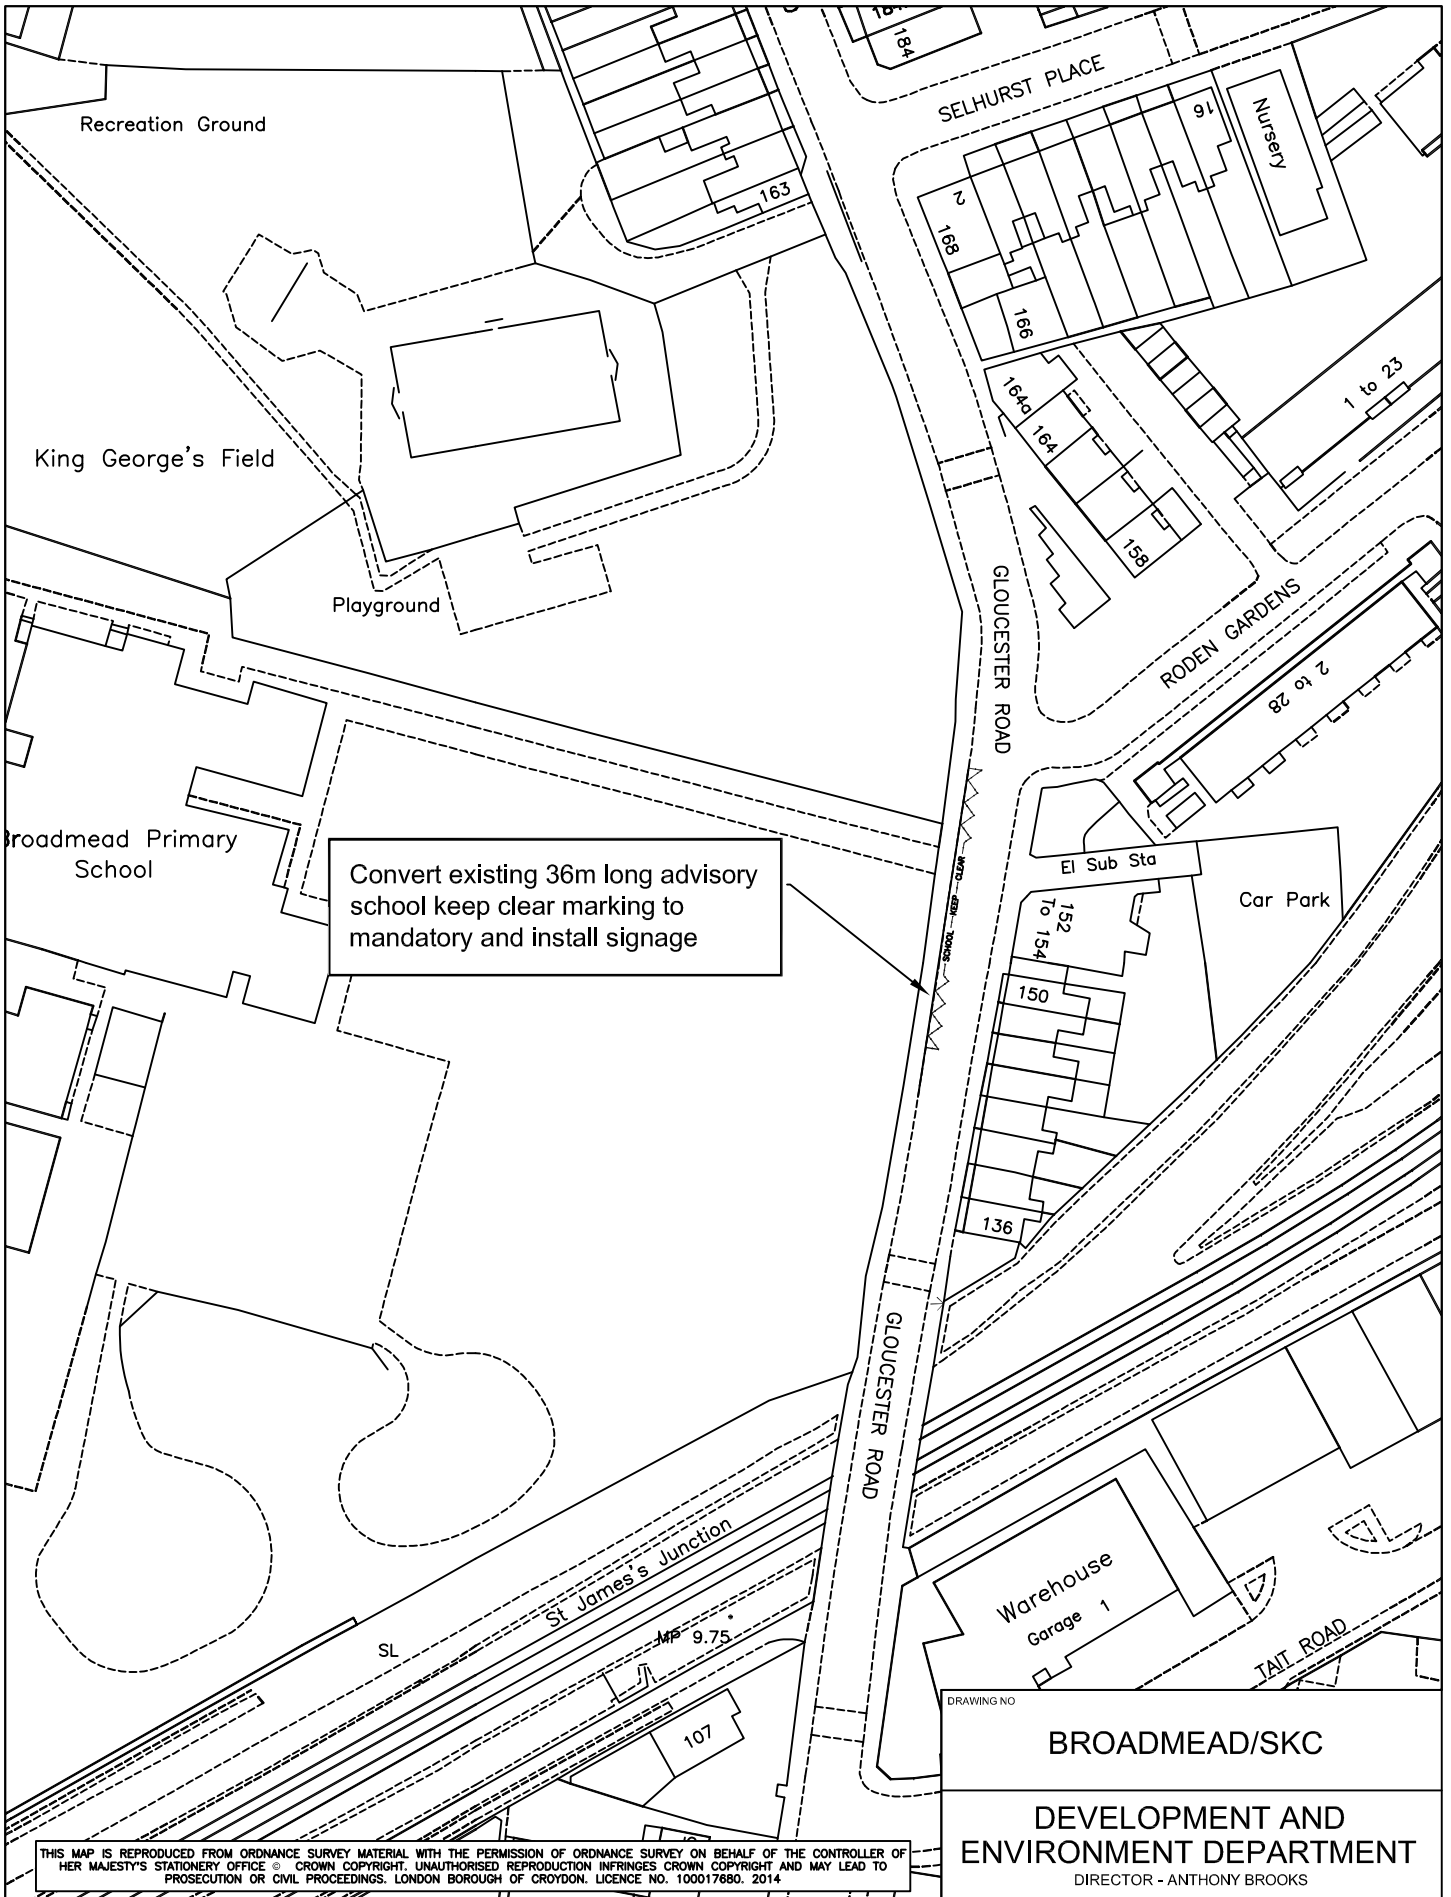

THIS MAP IS REPRODUCED FROM ORDNANCE SURVEY MATERIAL WITH THE PERMISSION OF ORDNANCE SURVEY ON BEHALF OF THE CONTROLLER OF HER MAJESTY'S STATIONERY OFFICE © CROWN COPYRIGHT. UNAUTHORISED REPRODUCTION INFRINGES CROWN COPYRIGHT AND MAY LEAD TO PROSECUTION OR CIVIL PROCEEDINGS. LONDON BOROUGH OF CROYDON. LICENCE NO. 100017680. 2014

BROADMEAD/SKC

DEVELOPMENT AND ENVIRONMENT DEPARTMENT
DIRECTOR - ANTHONY BROOKS

BROADMEAD SCHOOL - GLOUCESTER ROAD

HIGHWAY IMPROVEMENTS

SCHOOL KEEP CLEAR MARKING

CROYDON
www.croydon.gov.uk

JOB NAME

DRAWING TITLE

DESIGNER

CW

VERIFIED


XX

SCALE AT A4

1:1000

DATE

DEC 2014

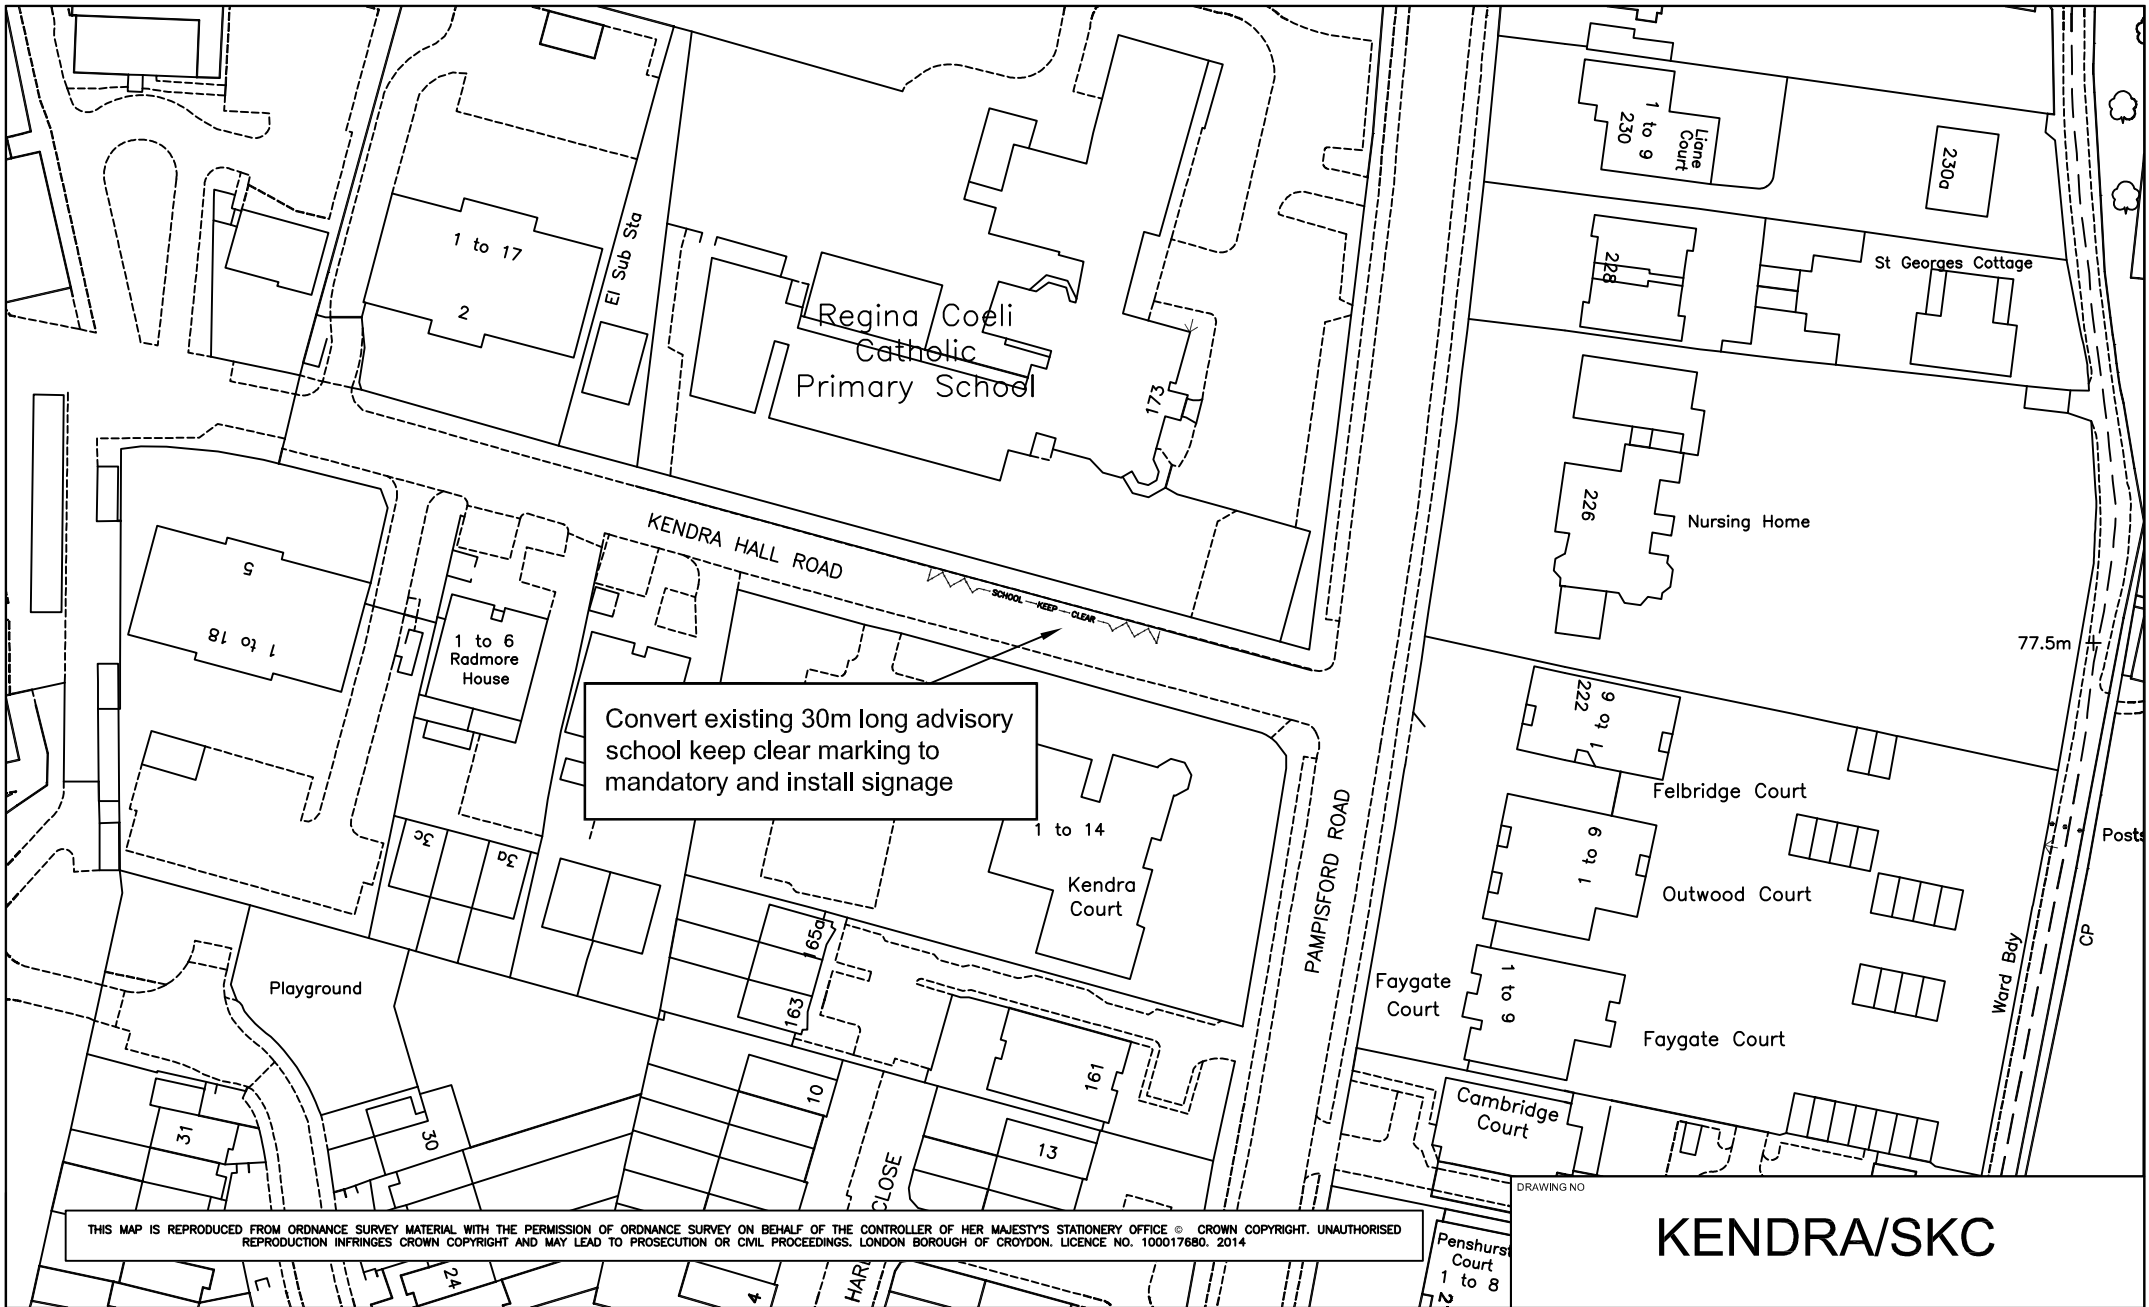

THIS MAP IS REPRODUCED FROM ORDNANCE SURVEY MATERIAL WITH THE PERMISSION OF ORDNANCE SURVEY ON BEHALF OF THE CONTROLLER OF HER MAJESTY'S STATIONERY OFFICE © CROWN COPYRIGHT. UNAUTHORISED REPRODUCTION INFRINGES CROWN COPYRIGHT AND MAY LEAD TO PROSECUTION OR CIVIL PROCEEDINGS. LONDON BOROUGH OF CROYDON. LICENCE NO. 100017680. 2014

KENDRA/SKC

JOB NAME KENDRA HALL ROAD			
DRAWING TITLE SCHOOL KEEP CLEAR MARKING			
DESIGNER C.W	VERIFIED XX	SCALE AT A4 1:1000	DATE Dec 2014

DEVELOPMENT AND ENVIRONMENT DEPARTMENT DIRECTOR - ANTHONY BROOKS HIGHWAY IMPROVEMENTS
--

CROYDON
www.croydon.gov.uk