
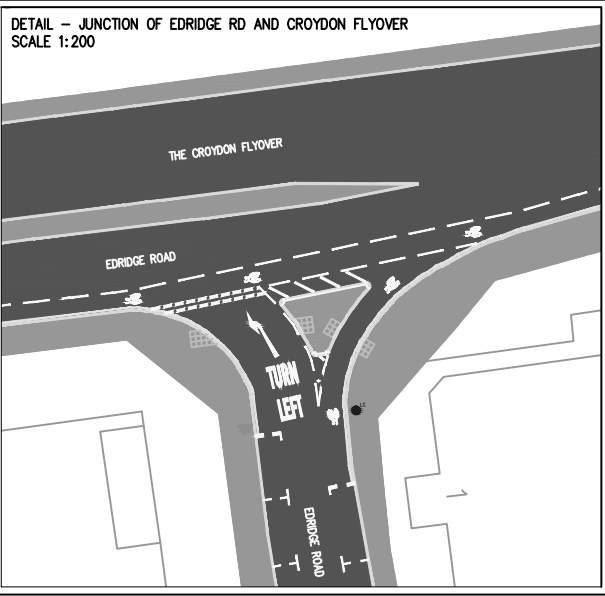


PLEASE NOTE:  
DRAWING SCALED DOWN.  
PROPOSED SIGNAGE NOT  
SHOWN FOR CLARITY

PROPOSED RAISED ISLAND  
WITH NEW PEDESTRIAN  
CROSSING LAYOUT

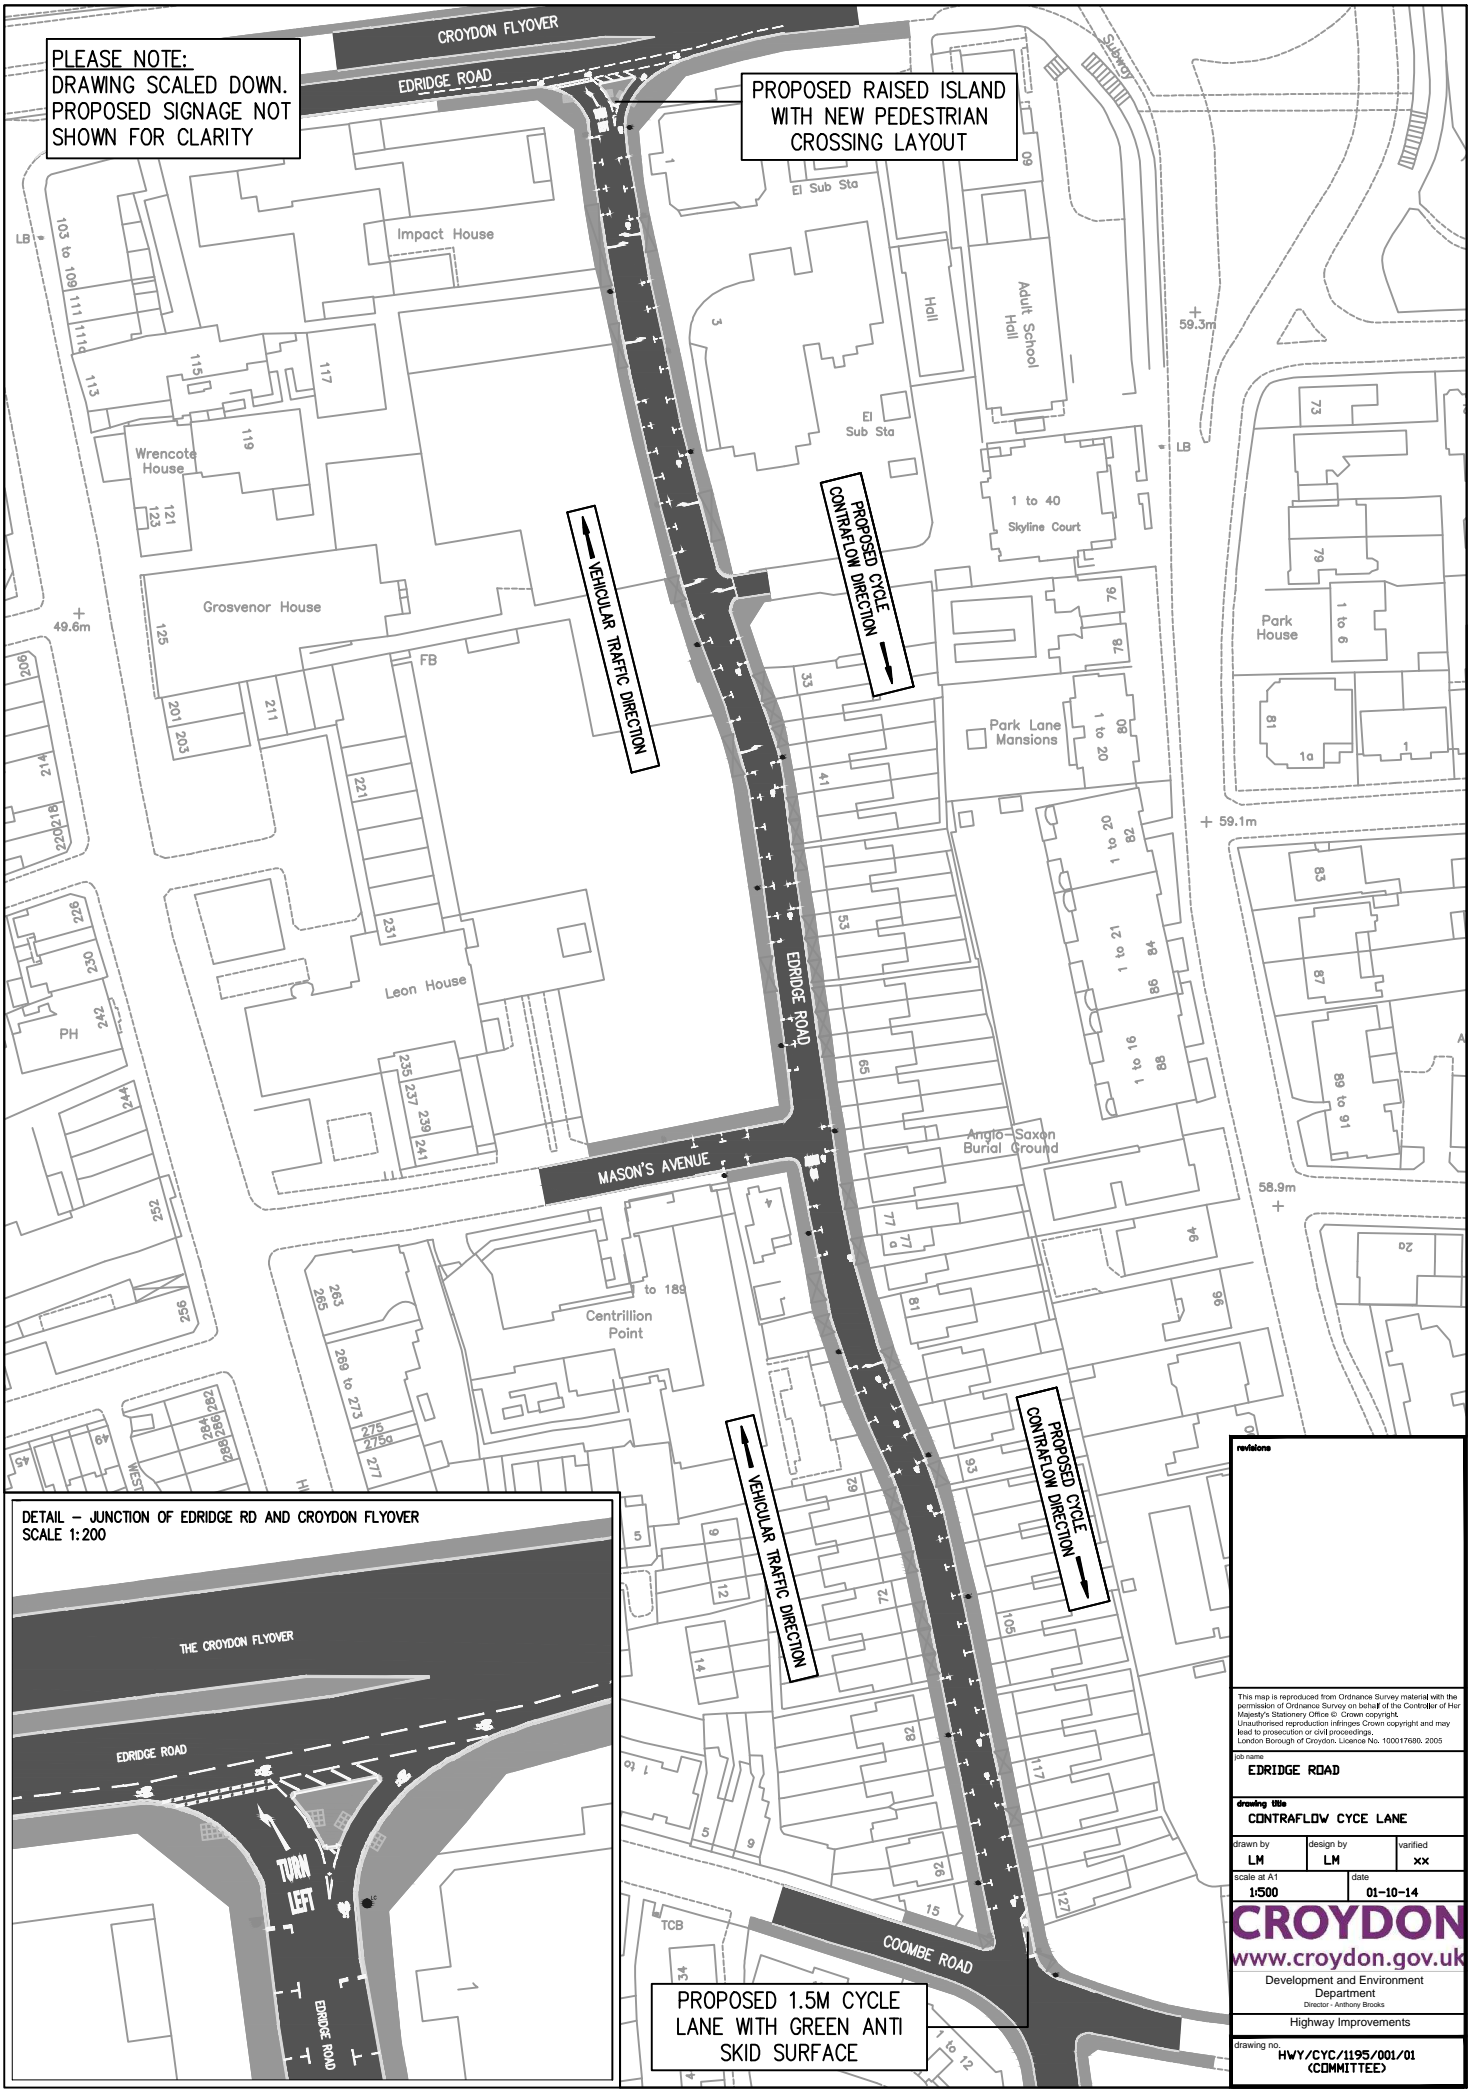

PROPOSED 1.5M CYCLE  
LANE WITH GREEN ANTI  
SKID SURFACE

revisions

This map is reproduced from Ordnance Survey material with the permission of Ordnance Survey on behalf of the Controller of Her Majesty's Stationery Office © Crown copyright. Unauthorised reproduction infringes Crown copyright and may lead to prosecution or civil proceedings. London Borough of Croydon, License No. 100017686, 2005

job name  
**EDRIDGE ROAD**

drawing title  
**CONTRAFLOW CYCLE LANE**


drawn by <b>LM</b>	design by <b>LM</b>	verified <b>xx</b>
-----------------------	------------------------	-----------------------

scale at A1  
**1:500**


date  
**01-10-14**


**CROYDON**  
www.croydon.gov.uk  
Development and Environment  
Department  
Director: Anthony Brooks  
Highway Improvements


drawing no.  
**HWY/CYC/1195/001/01  
(COMMITTEE)**

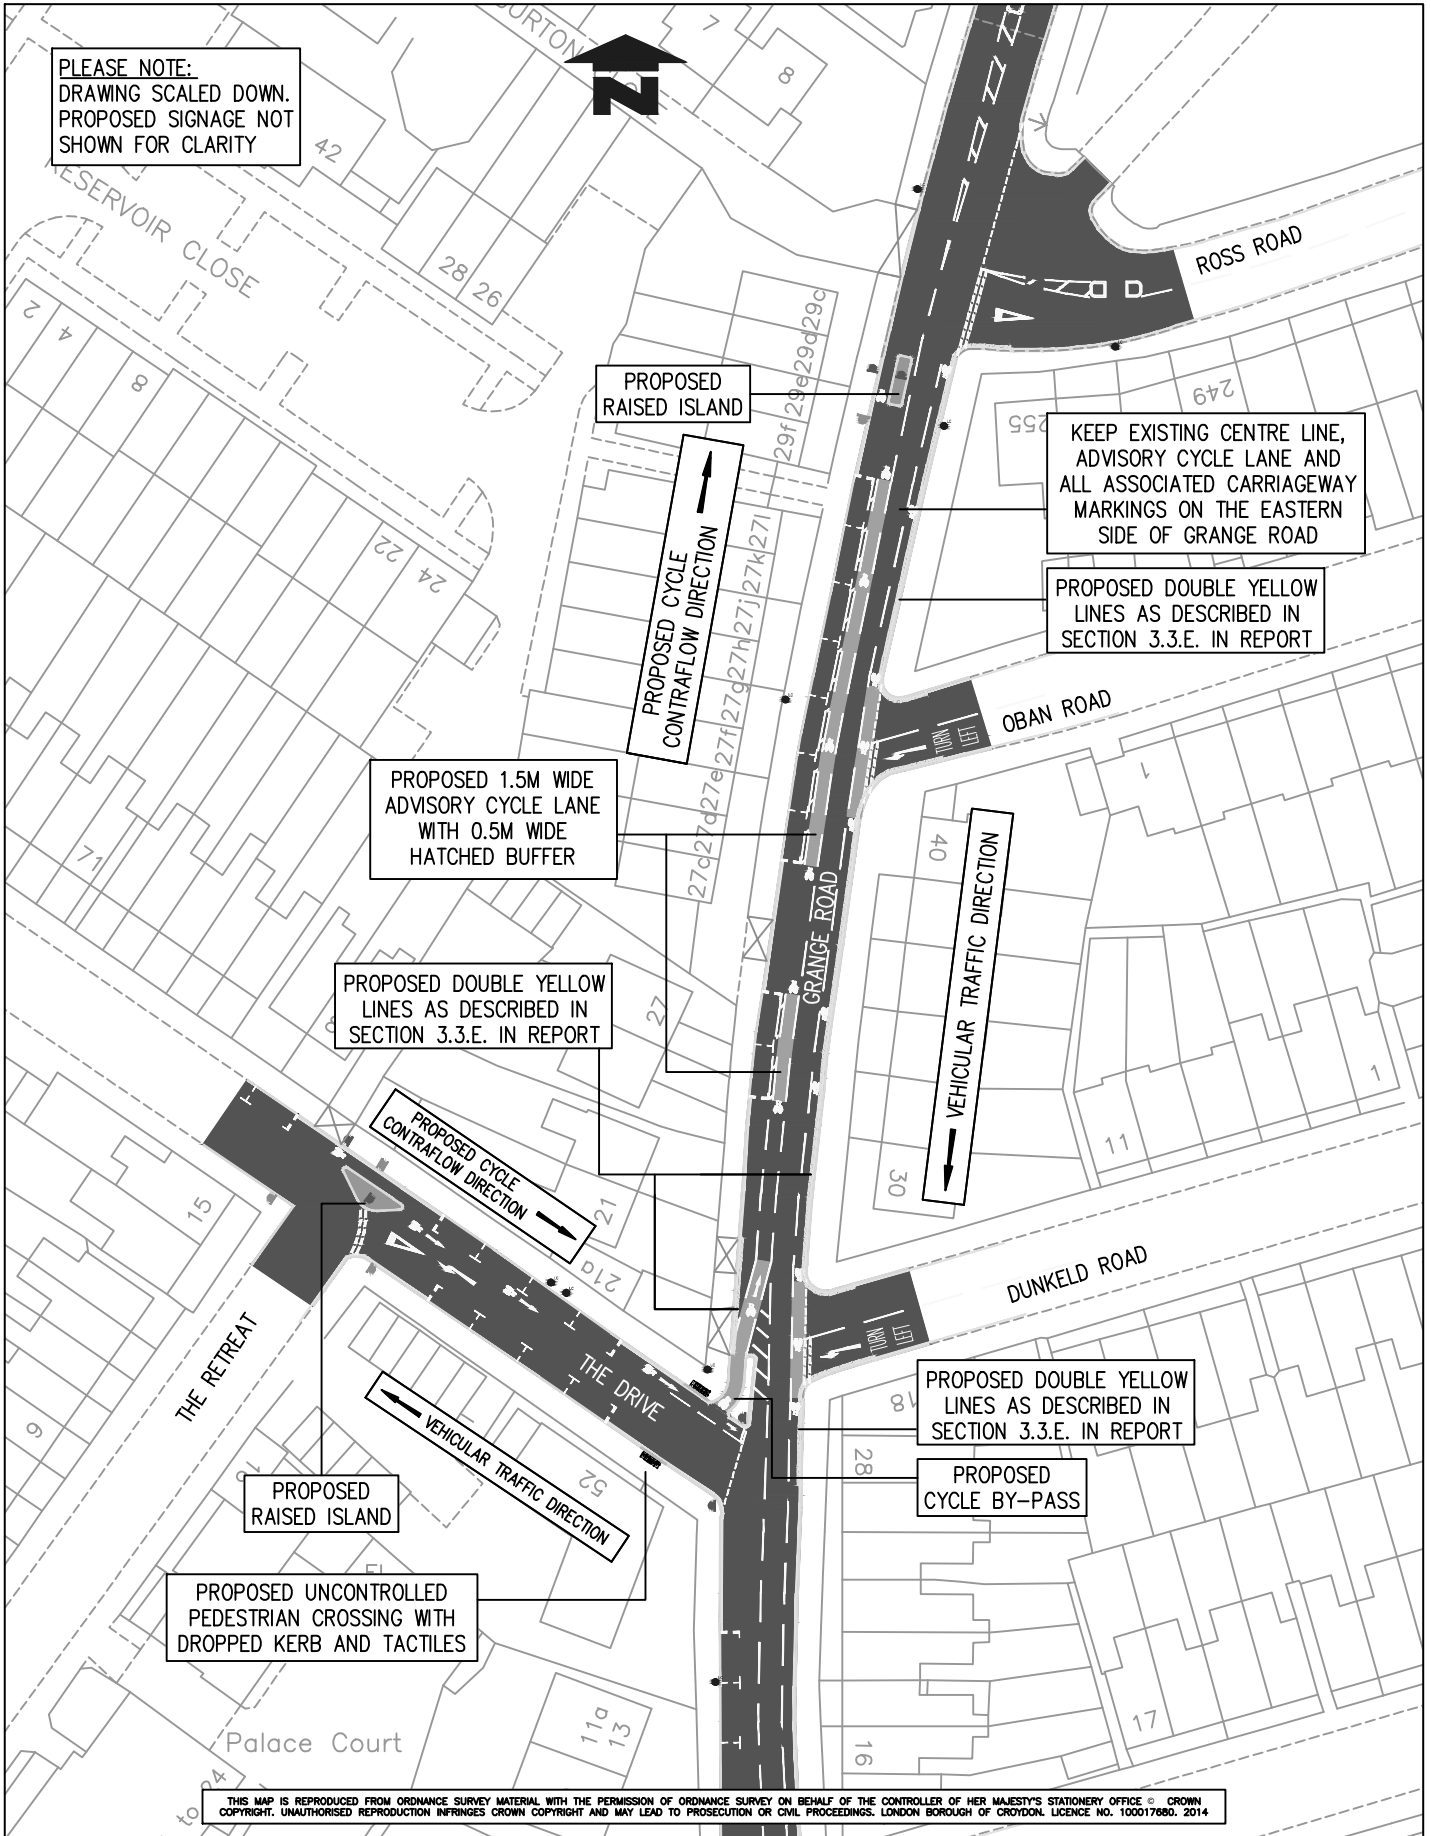


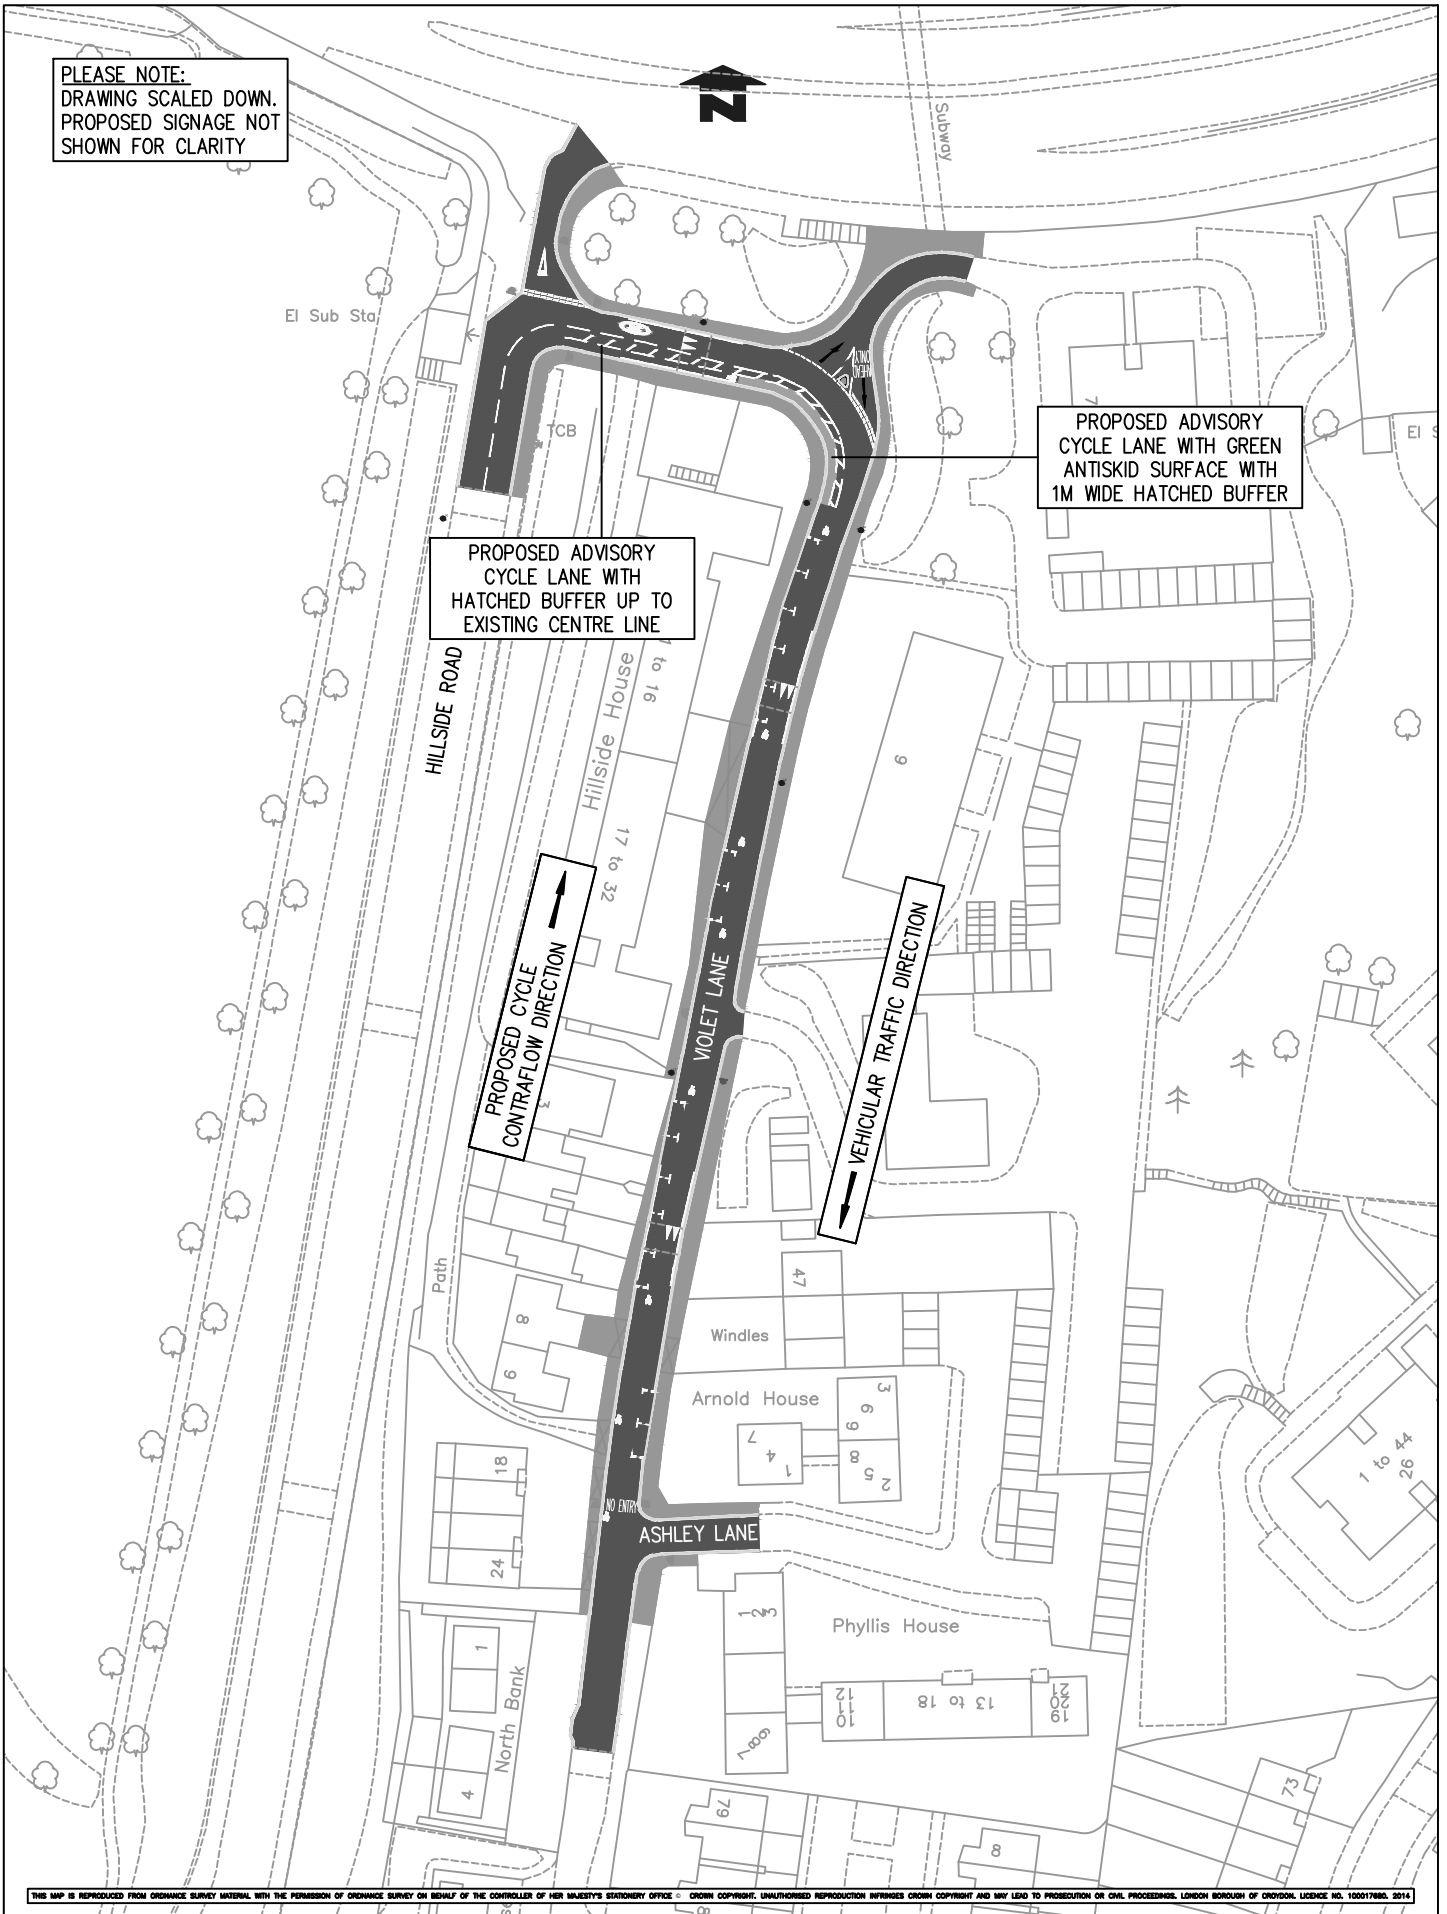
JOB NAME <b>GRANGE ROAD &amp; THE DRIVE THORNTON HEATH</b>				DEVELOPMENT AND ENVIRONMENT DEPARTMENT <small>DIRECTOR - ANTHONY BROOKS</small>		DRAWING NO <b>HWY/CYC/1195/005/01 (COMMITTEE)</b>	
DRAWING TITLE <b>CYCLING CONTRAFLOW CYCLE LANE</b>				HIGHWAY IMPROVEMENTS		<b>CROYDON</b> www.croydon.gov.uk	
DESIGNER <b>LM</b>	VERIFIED <b>SR</b>	SCALE AT A3 <b>1:500</b>	DATE <b>21/10/14</b>				

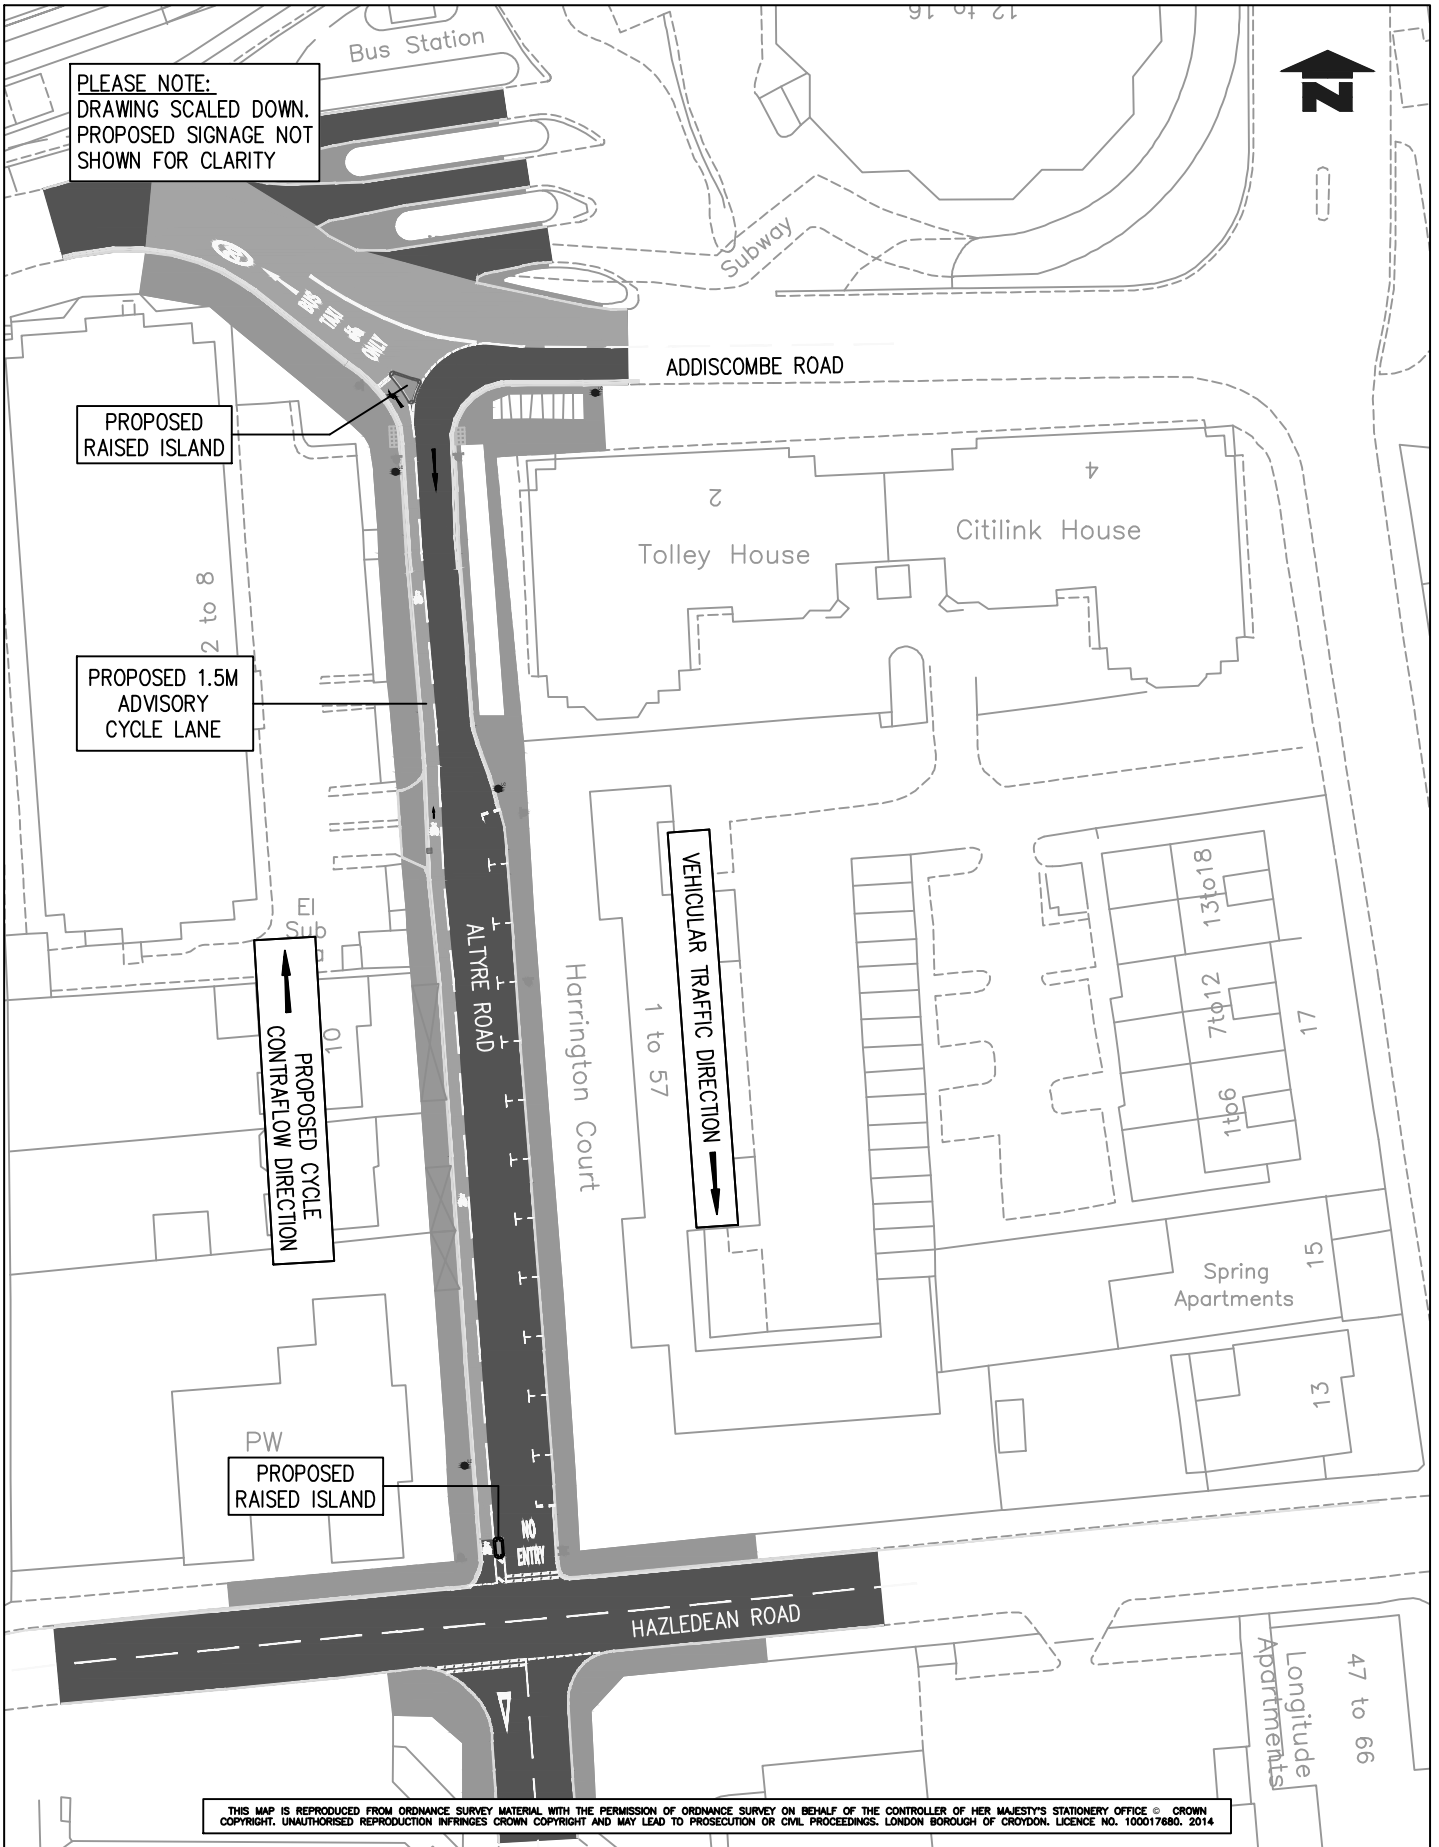

JOB NAME		ALTYRE ROAD		DEVELOPMENT AND ENVIRONMENT DEPARTMENT		DRAWING NO	
				DIRECTOR - ANTHONY BROOKS		HWY/CYC/1195/ 002/01 (COMMITTEE)	
DRAWING TITLE				HIGHWAY IMPROVEMENTS			
CYCLING CONTRAFLOW CYCLE LANE				 www.croydon.gov.uk			
DESIGNER	VERIFIED	SCALE AT A3	DATE				
LM	XX	1:500	30/10/14				

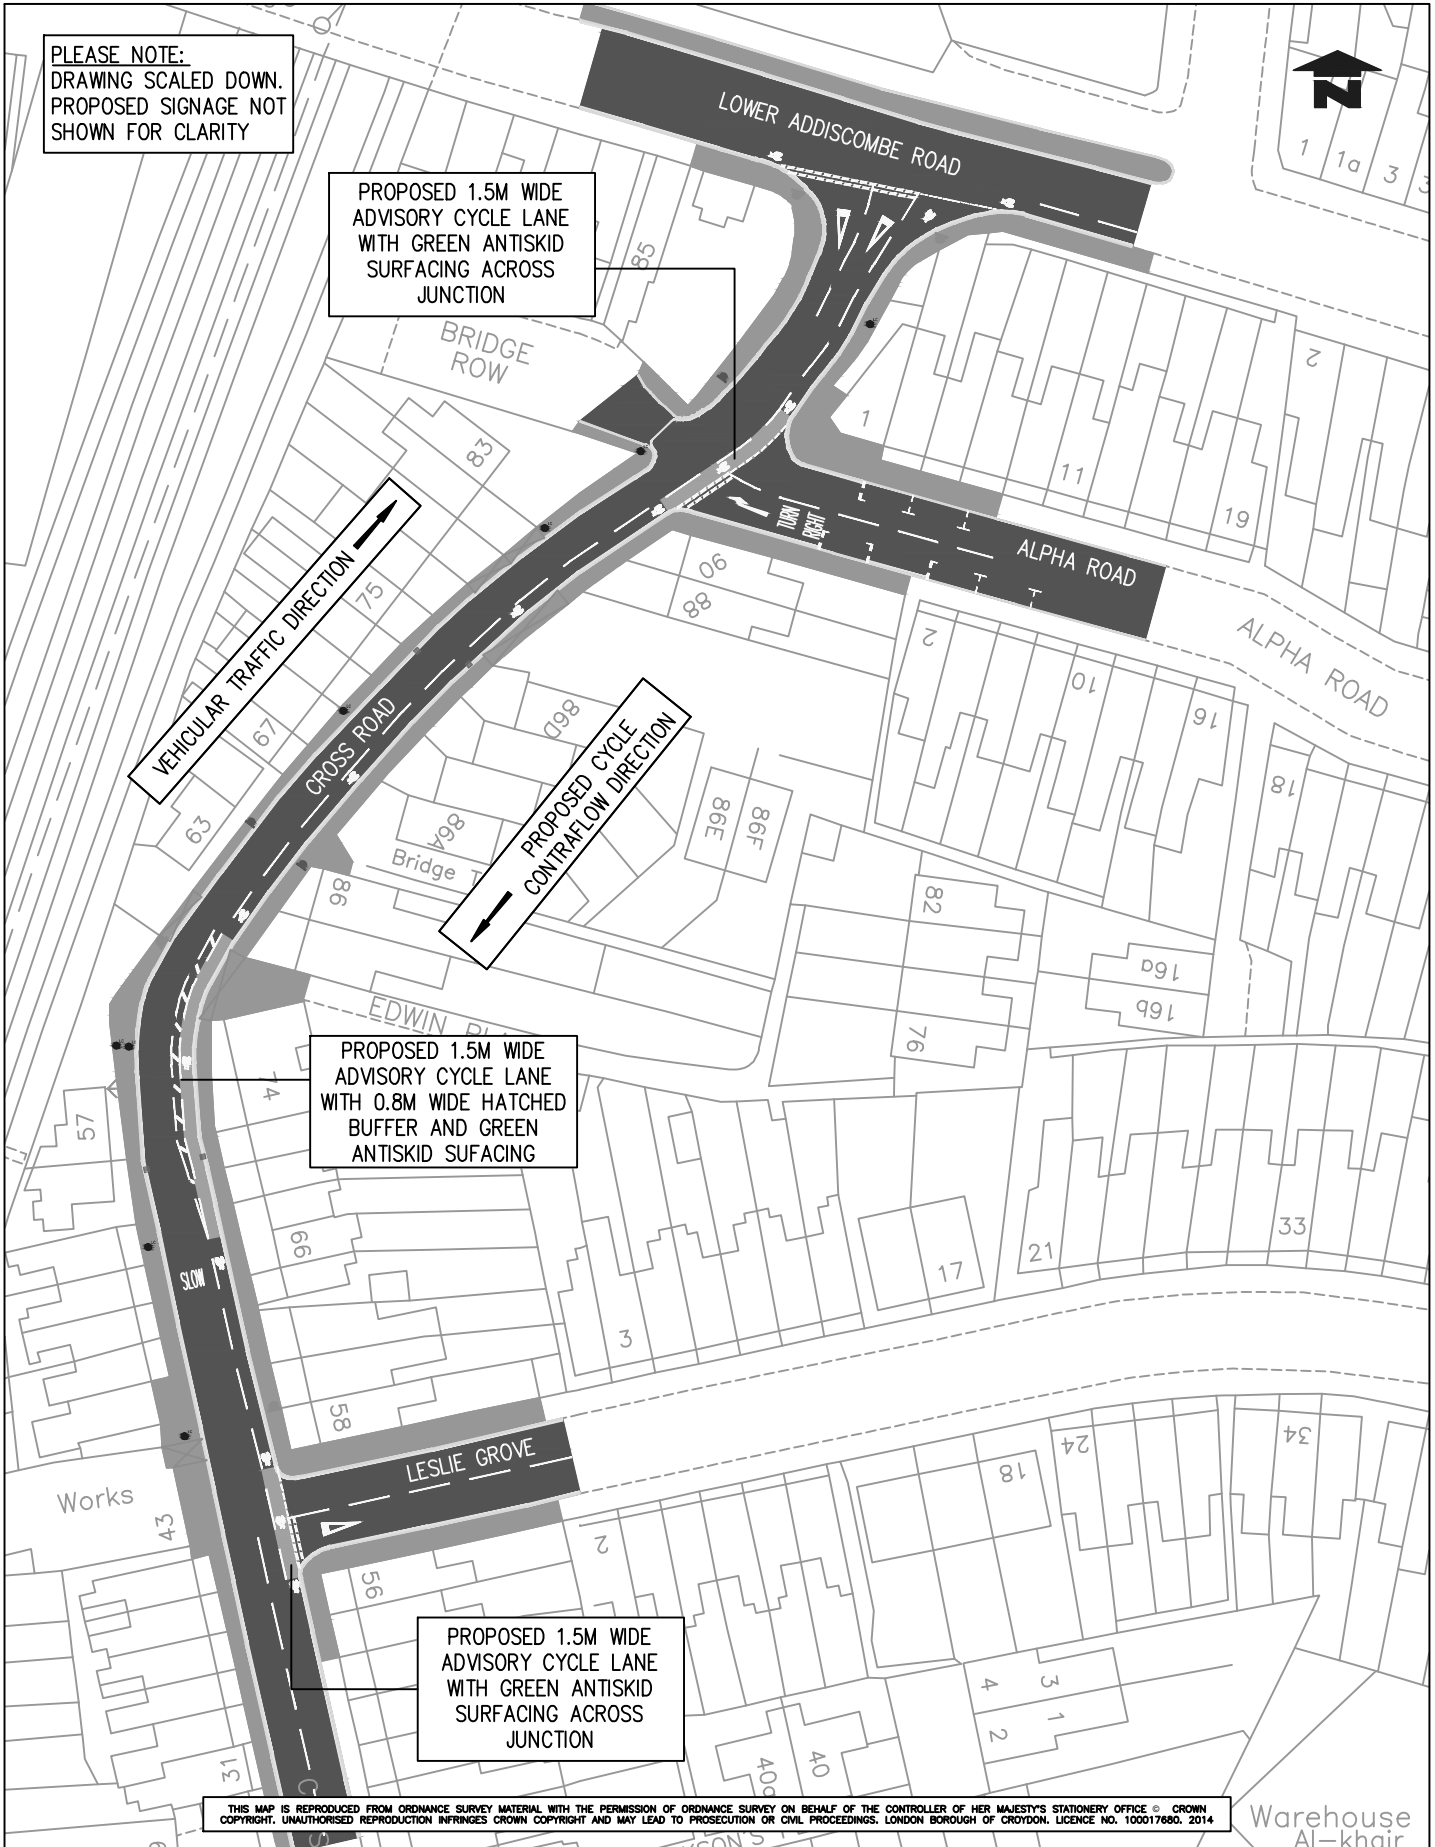

JOB NAME		CROSS ROAD, ADDISCOMBE		DEVELOPMENT AND ENVIRONMENT DEPARTMENT		DRAWING NO		HWY/CYC/1195/003 /01	
DRAWING TITLE		CONTRAFLOW CYCLE LANE		DIRECTOR - ANTHONY BROOKS				(COMMITTEE)	
DESIGNER	VERIFIED	SCALE AT A3	DATE	HIGHWAY IMPROVEMENTS		 www.croydon.gov.uk			
LM	XX	1:500	29/10/14						



THIS MAP IS REPRODUCED FROM ORDNANCE SURVEY MATERIAL WITH THE PERMISSION OF ORDNANCE SURVEY ON BEHALF OF THE CONTROLLER OF HER MAJESTY'S STATIONERY OFFICE. © CROWN COPYRIGHT. UNAUTHORISED REPRODUCTION INFRINGES CROWN COPYRIGHT AND MAY LEAD TO PROSECUTION OR CIVIL PROCEEDINGS. LONDON BOROUGH OF CROYDON. LICENCE NO. 100017868. 2014

NOTES	JOB NAME <b>VIOLET LANE</b>		DEVELOPMENT AND ENVIRONMENT DEPARTMENT DIRECTOR - ANTHONY BROOKS		DRAWING NO HWY/CYC/1195/004/01 (COMMITTEE)
	DRAWING TITLE <b>CONTRAFLOW CYCLE LANE</b>		HIGHWAY IMPROVEMENTS		<b>CROYDON</b> www.croydon.gov.uk
	DESIGNER LM	VERIFIED XX			