

PROPOSED 7m DOUBLE YELLOW LINES

PROPOSED WAITING RESTRICTIONS AT VARIOUS JUNCTIONS OFF TENTERDEN ROAD

Revision 1: The Proposed Double Yellow Lines Are Reduced From 10m to 7m, following Residents Objections.

CROYDON COUNCIL

TENTERDEN ROAD & SISSINGHURST ROAD

DEVELOPMENT & ENVIRONMENT DEPARTMENT		INFRASTRUCTURE - TRAFFIC DESIGN	
JO NEGRINI - EXECUTIVE DIRECTOR		Checked DJW	
PO BOX No. 1482		Rev. 01	
CROYDON		Date: FEBRUARY 2015	
CR9 1WX		Drawing Ref: PD - 261b/1	



KIDDERMINSTER ROAD

STANTON ROAD

OAKFIELD ROAD

ST JAMES'S ROAD

THORNHILL ROAD

HOGARTH CRESCENT

Masonic Hall

Hall

Spurgeon Hall

West Croydon Baptist Church

WELLESLEY ROAD

WHITEHORSE ROAD

NEWGATE

EXISTING SINGLE YELLOW LINES TO BE UPGRADED TO DOUBLE

PROPOSED UPGRADE TO EXISTING SINGLE YELLOW LINES IN OAKFIELD ROAD AND STANTON ROAD

CROYDON COUNCIL


OAKFIELD ROAD

DEVELOPMENT & ENVIRONMENT DEPARTMENT
JO NEGRINI - EXECUTIVE DIRECTOR
PO BOX No. 1482
CROYDON
CR9 1WX

INFRASTRUCTURE - TRAFFIC DESIGN
Scale: 1:1000
Date: FEBRUARY 2015
Drawing Ref: PD - 261e



© Crown Copyright. All rights reserved. Crofton Council License No: 100019287 2010

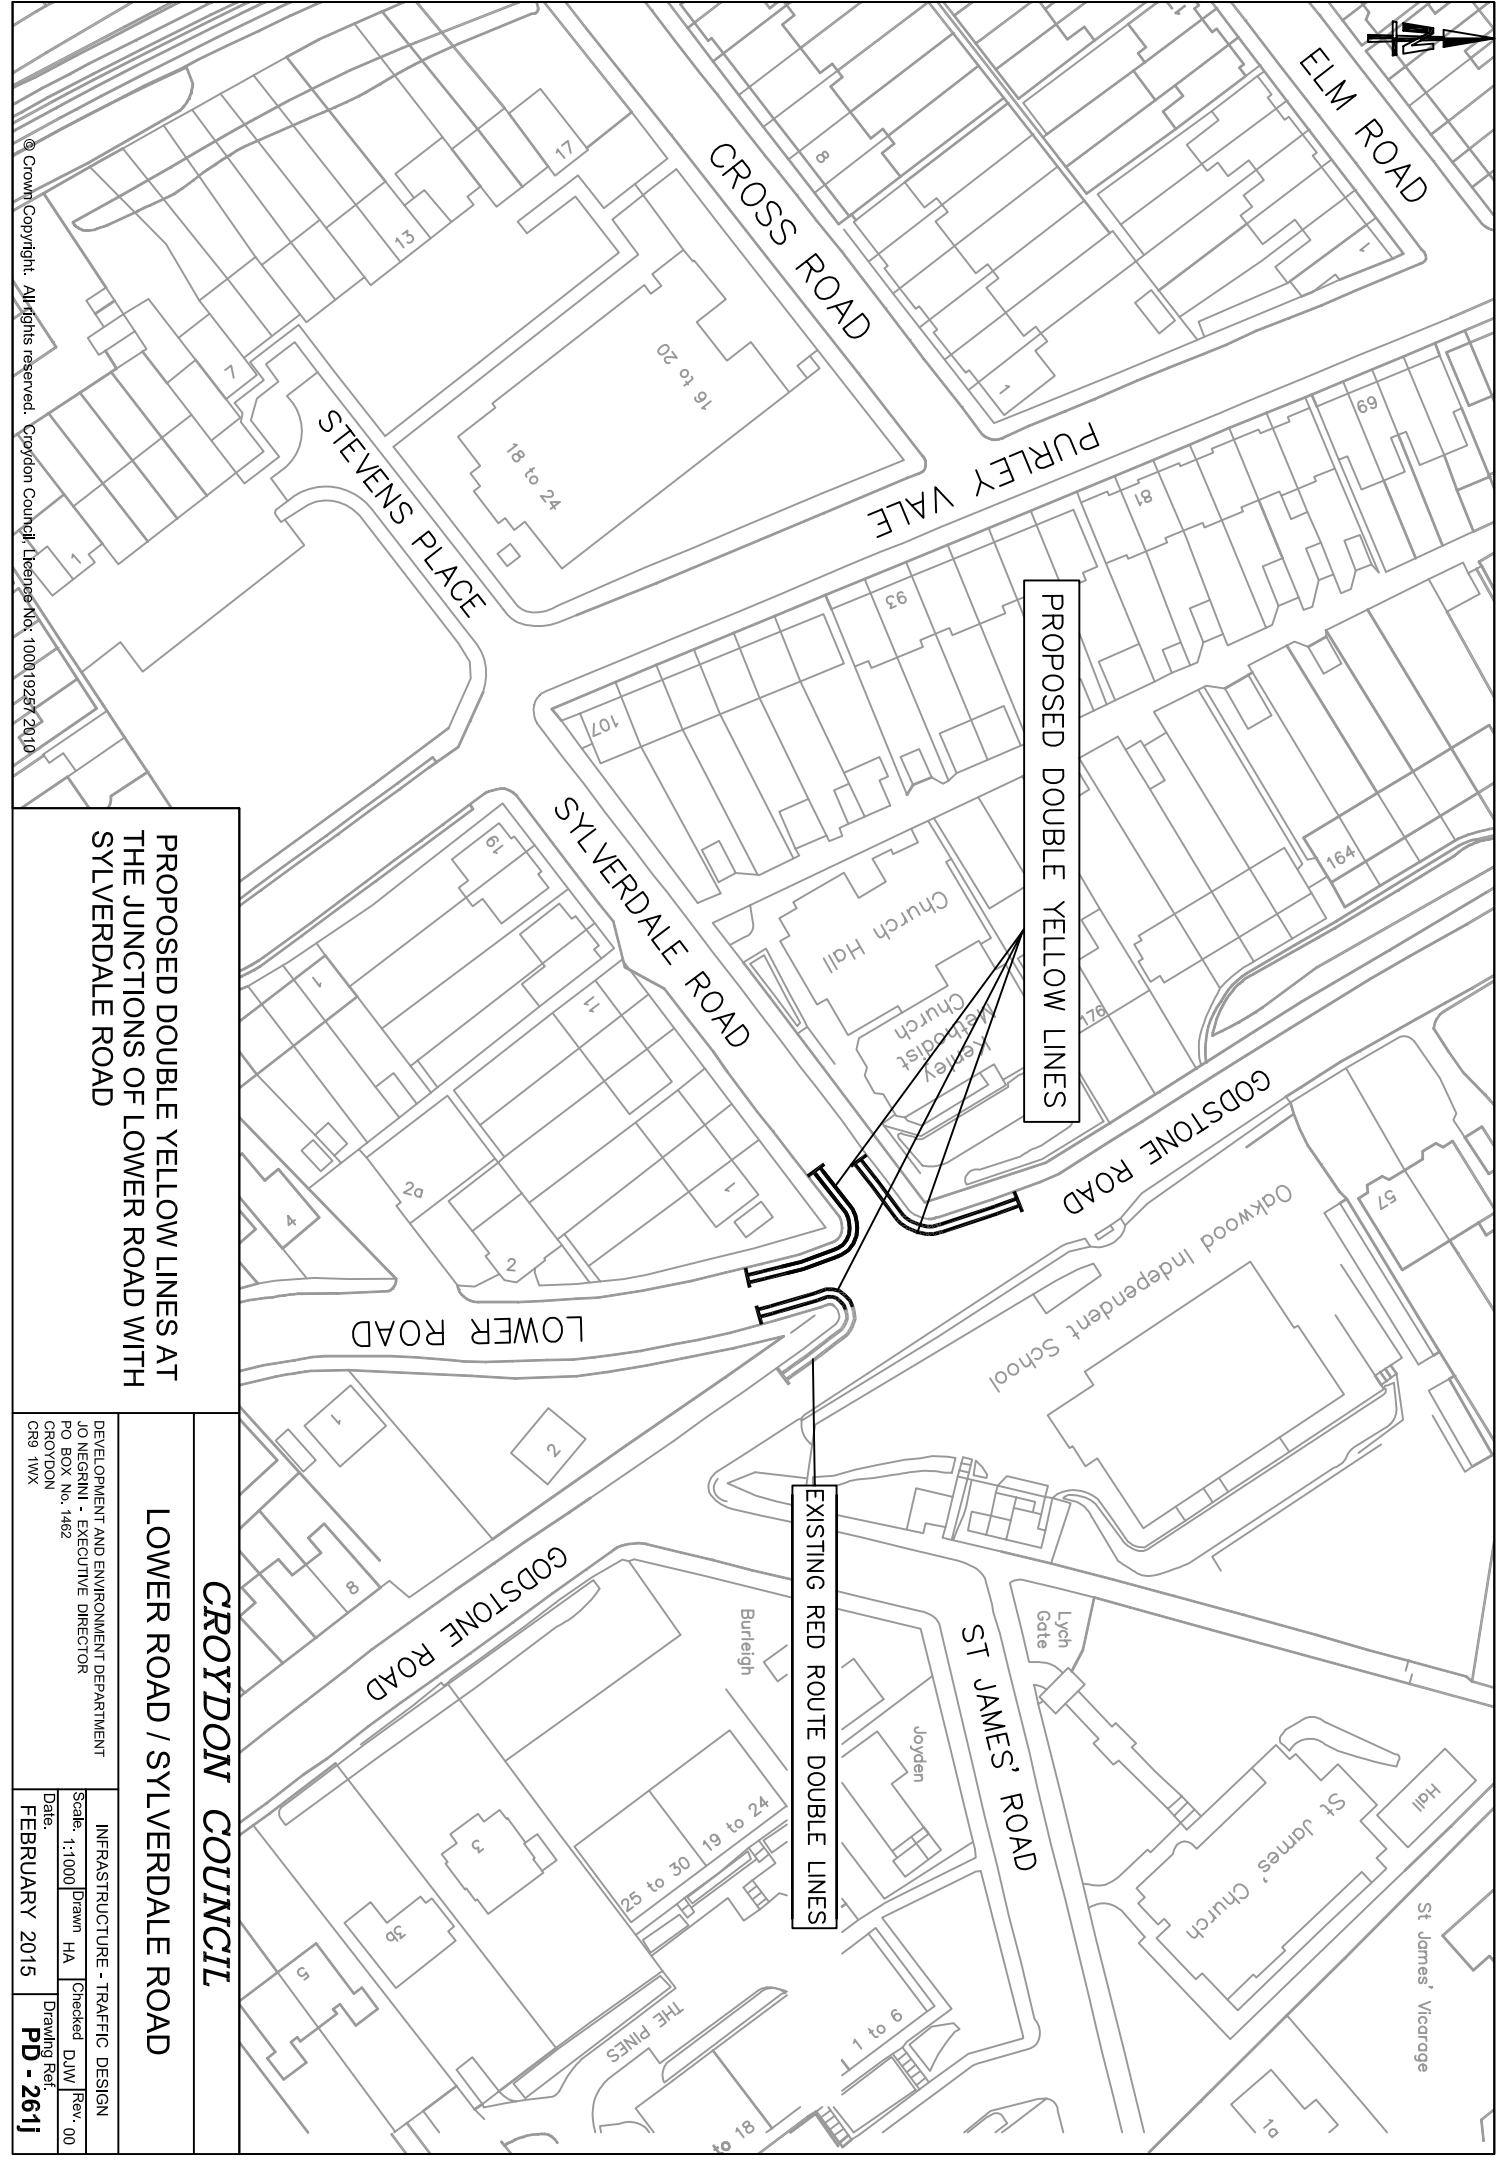

PROPOSED DOUBLE YELLOW LINES

EXISTING RED ROUTE DOUBLE LINES

PROPOSED DOUBLE YELLOW LINES AT THE JUNCTIONS OF LOWER ROAD WITH SYLVERDALE ROAD

CROYDON COUNCIL

LOWER ROAD / SYLVERDALE ROAD

DEVELOPMENT AND ENVIRONMENT DEPARTMENT		INFRASTRUCTURE - TRAFFIC DESIGN	
JO NEGRINI - EXECUTIVE DIRECTOR		Scale: 1:1000	
PO BOX No. 1482		Drawn	HA
CROYDON		Checked	DJW
CR9 1WX		Rev.	00
		Date: FEBRUARY 2015	
		Drawing Ref: PD - 261j	



EXISTING RED ROUTE RESTRICTIONS

BRIGHTON ROAD

EXISTING BUS CAGES

PROPOSED DOUBLE YELLOW LINES

EXISTING DOUBLE YELLOW LINES

WINDERMERE ROAD

STOATS NEST ROAD

PROPOSED DOUBLE YELLOW LINES
ON STOATS NEST ROAD

© Crown Copyright. All rights reserved. Croxdon Council. Licence No: 100019257/2010

CROYDON COUNCIL

STOATS NEST ROAD

DEVELOPMENT AND ENVIRONMENT DEPARTMENT
JO NEGRINI - EXECUTIVE DIRECTOR
PO BOX No. 1482
CROYDON
CR9 1WX

INFRASTRUCTURE - TRAFFIC DESIGN
Scale: 1:1000
Date: FEBRUARY 2015
Drawn: HA
Checked: DJW
Rev: 00
Drawing Ref: **PD - 261k**



Ward Bdy

CR

CHASELEY DRIVE

WINDY AVENUE

High Trees

©Crown Copyright. All rights reserved. Ordnance Survey Licence No.: 100019267/2010

Sanderstead

BEECH AVENUE

St Mary's Church

St Mary's Church Hall

PROPOSED SINGLE YELLOW LINE

PROPOSED SINGLE YELLOW LINE AT THE BEND IN BEECH AVENUE

PURLEY OAKS ROAD

MONTANA CLOSE

WETTERN CLOSE

CROYDON COUNCIL

BEECH AVENUE


DEVELOPMENT AND ENVIRONMENT DEPARTMENT
JO NEGRINI - EXECUTIVE DIRECTOR
PO BOX No. 1462
CROYDON
CR9 1WX

INFRASTRUCTURE - TRAFFIC DESIGN
Scale: 1:2000
Date: FEBRUARY 2015
Drawing Ref: PD - 261L

Drawn: HA
Checked: DJW
Rev: 00



© Crown Copyright. All rights reserved. Croйдon Council. Licence No. 100019257 2010

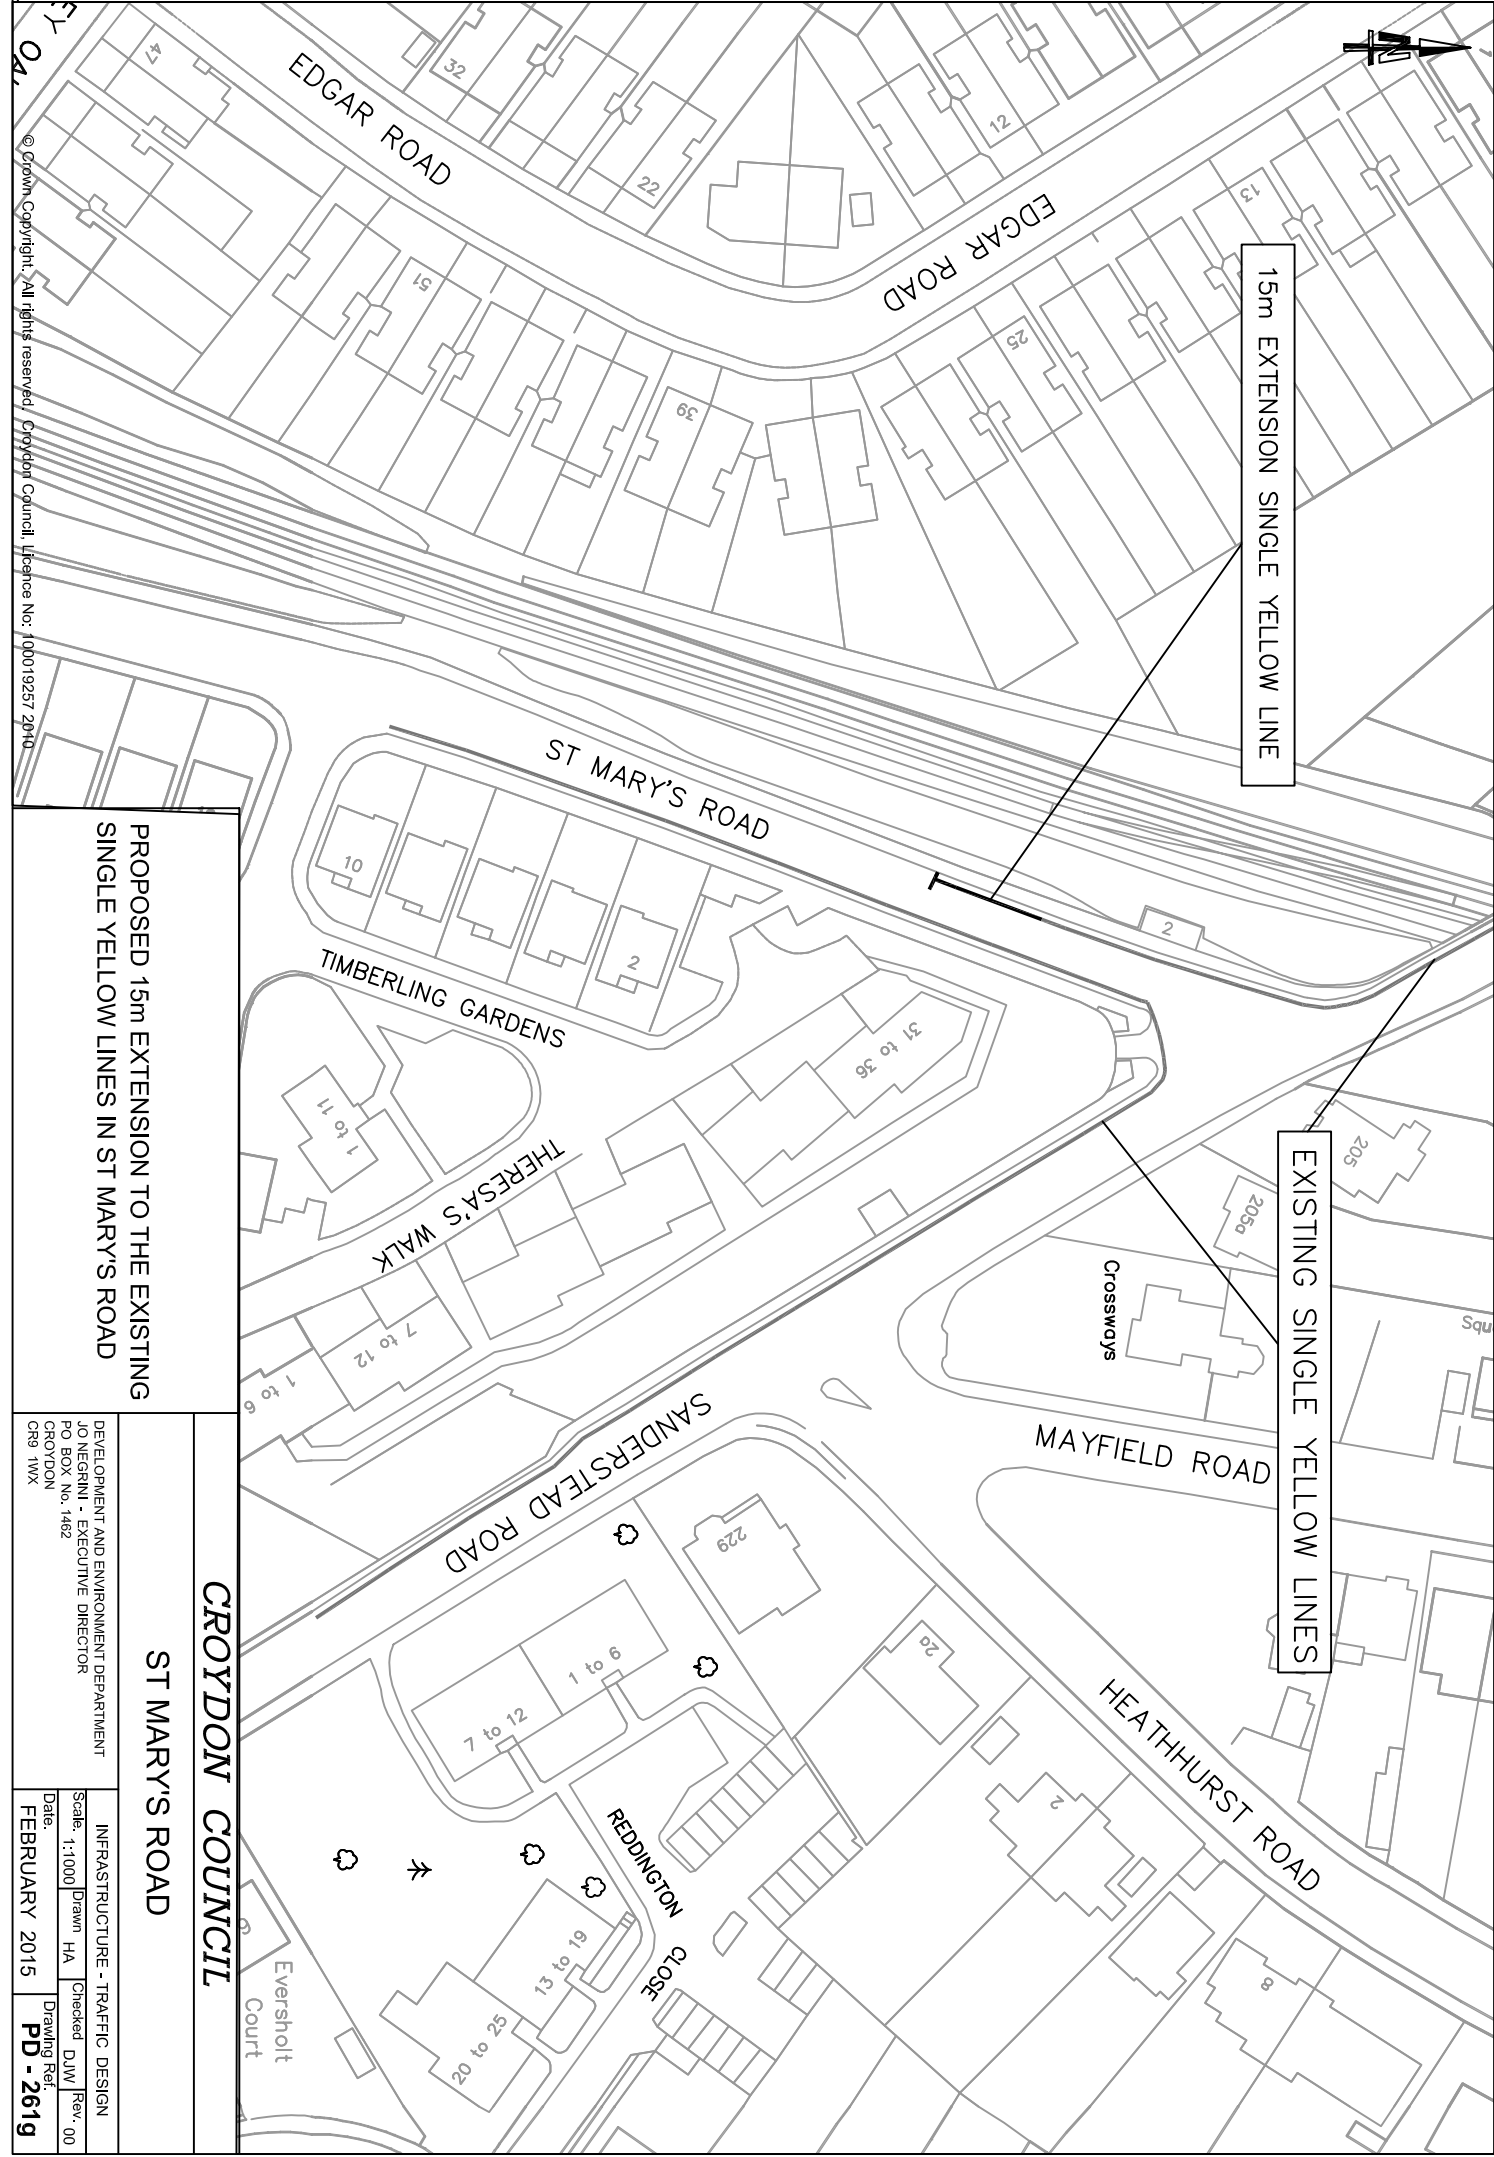

15m EXTENSION SINGLE YELLOW LINE

EXISTING SINGLE YELLOW LINES

PROPOSED 15m EXTENSION TO THE EXISTING SINGLE YELLOW LINES IN ST MARY'S ROAD

CROYDON COUNCIL

ST MARY'S ROAD

DEVELOPMENT AND ENVIRONMENT DEPARTMENT		INFRASTRUCTURE - TRAFFIC DESIGN	
JO NEGRINI - EXECUTIVE DIRECTOR		Scale: 1:1000	
PO BOX No. 1482		Drawn	HA
CROYDON		Checked	DJW
CR9 1WX		Drawing Ref.	Rev. 00
		PD - 2619	
		FEBRUARY 2015	



PROPOSED DOUBLE YELLOW LINES


PROPOSED DOUBLE YELLOW LINES
WAITING RESTRICTIONS AT THE JUNCTIONS
OF FURZE ROAD AND LIVINGSTONE ROAD
WITH NORBURY ROAD

© Crown Copyright. All rights reserved. Croydon Council. Licence No. 100019257 2010

CROYDON COUNCIL

NORBURY ROAD

COMMUNITY SERVICES DEPARTMENT		INFRASTRUCTURE - TRAFFIC DESIGN	
TOM JEFFREY - EXECUTIVE DIRECTOR		Checked DJW	
PO BOX No. 1482		Rev. 00	
CROYDON		Drawing Ref.	
CR9 1WX		PD - 2610	
Date: FEBRUARY 2015			

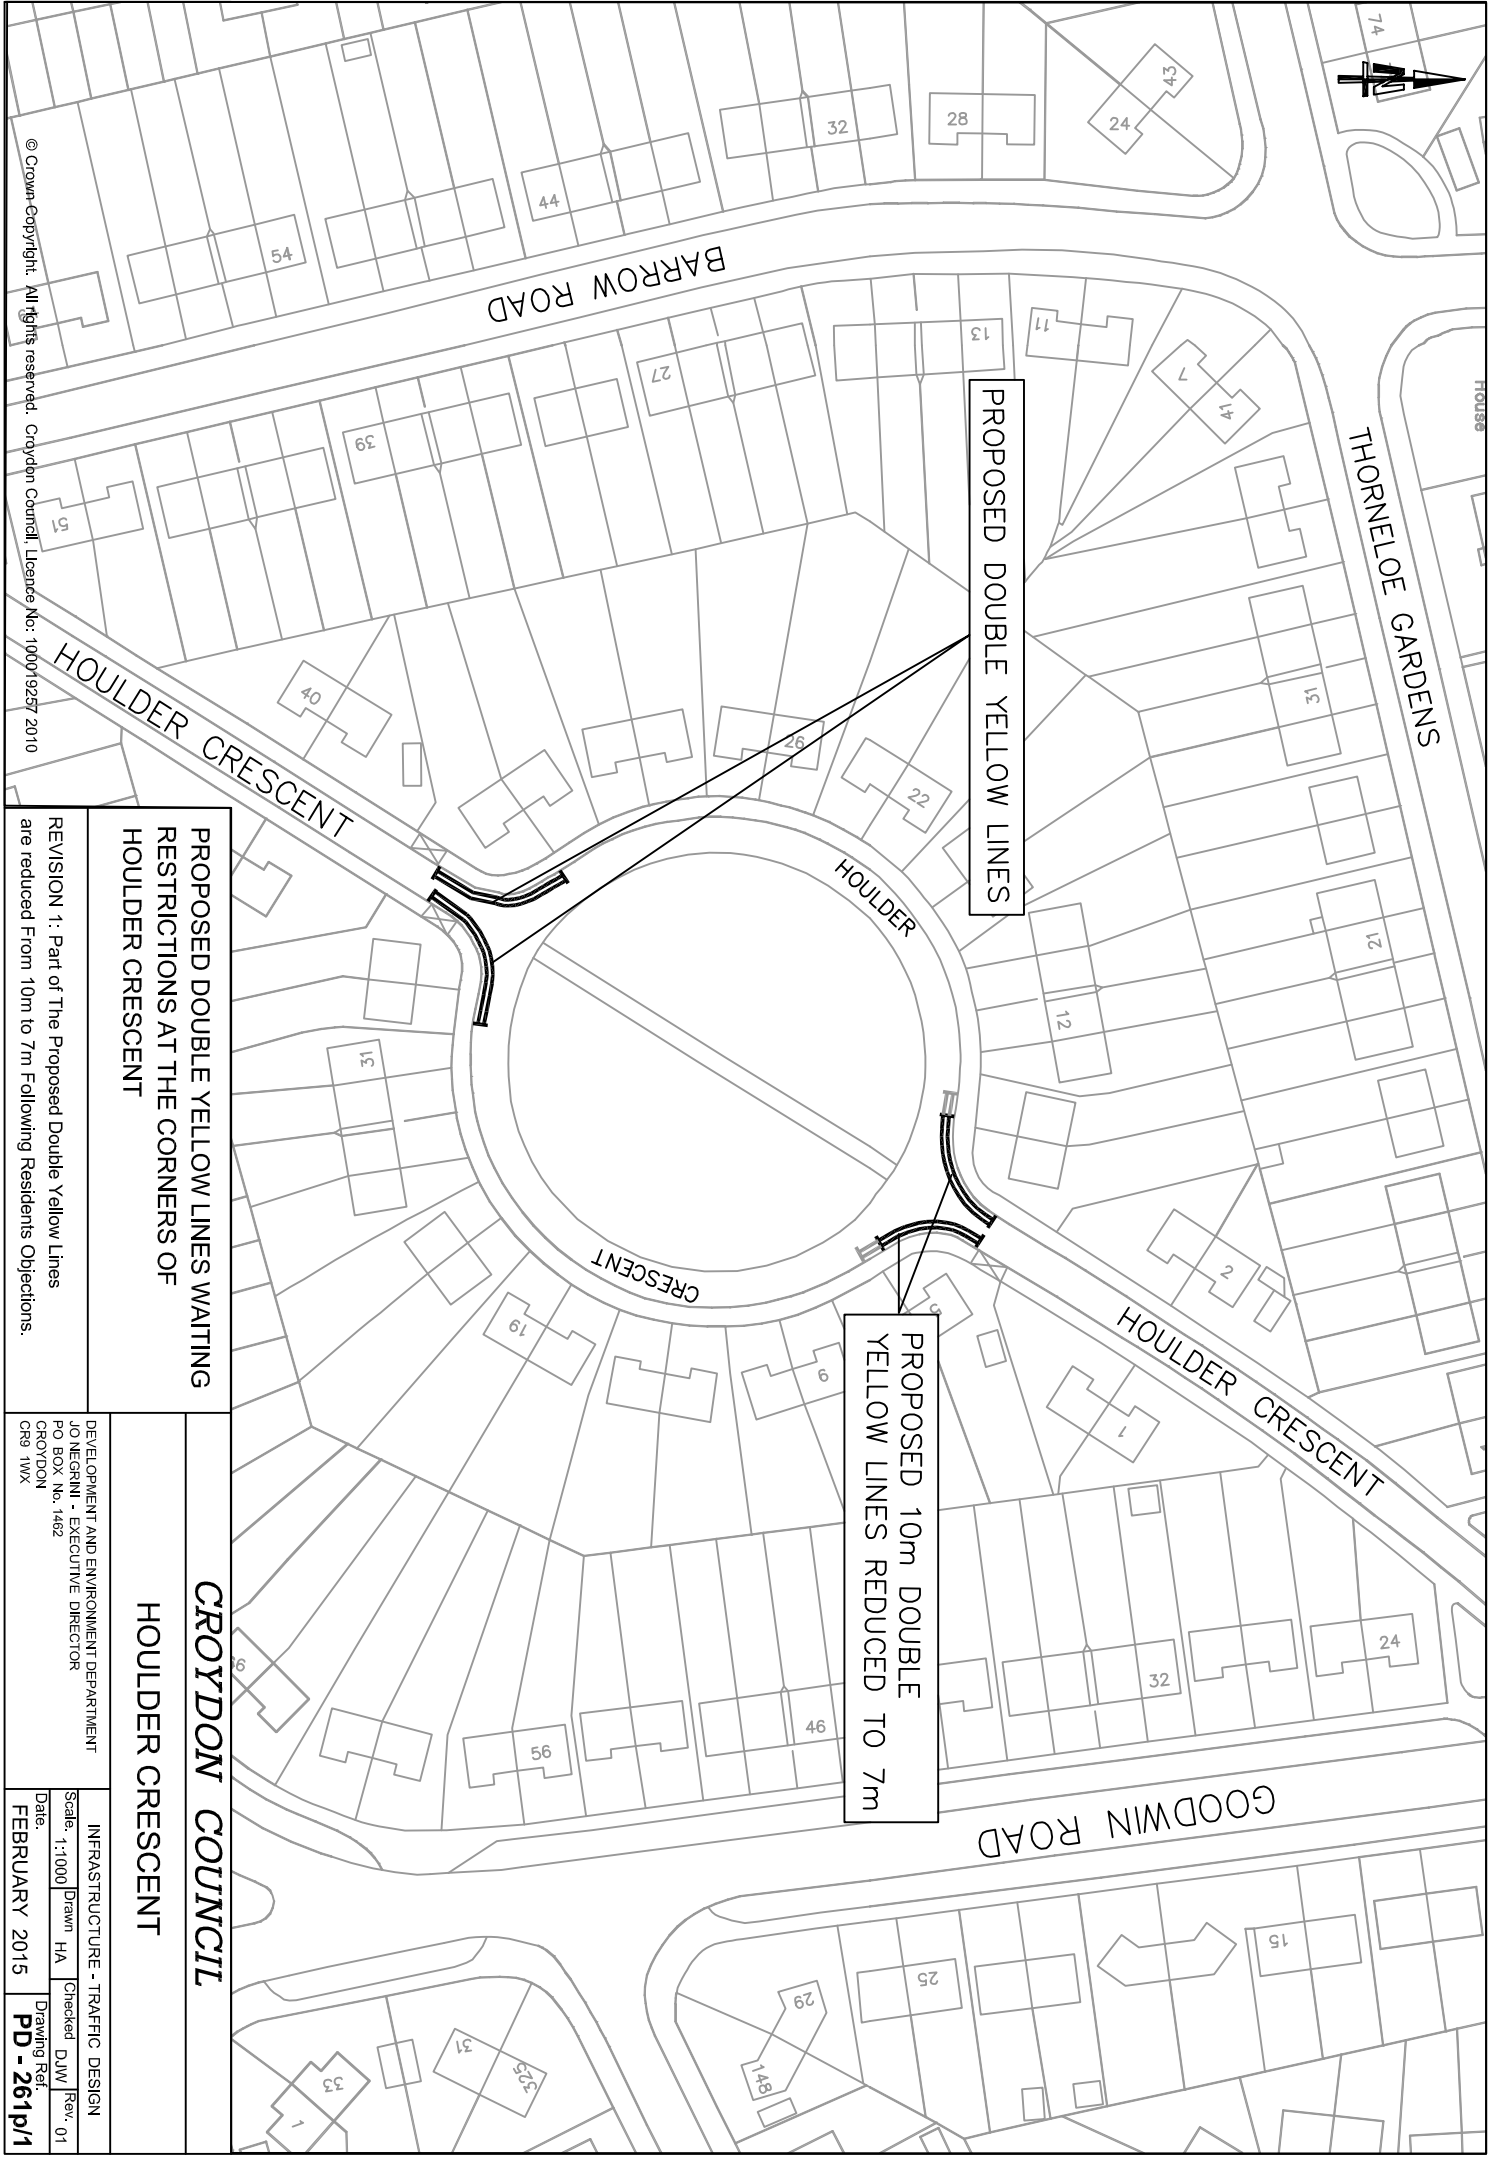

PROPOSED DOUBLE YELLOW LINES

PROPOSED 10m DOUBLE YELLOW LINES REDUCED TO 7m

PROPOSED DOUBLE YELLOW LINES WAITING RESTRICTIONS AT THE CORNERS OF HOULDER CRESCENT

REVISION 1: Part of The Proposed Double Yellow Lines are reduced From 10m to 7m Following Residents Objections.

CROYDON COUNCIL
HOULDER CRESCENT

DEVELOPMENT AND ENVIRONMENT DEPARTMENT		INFRASTRUCTURE - TRAFFIC DESIGN	
JO NEGRINI - EXECUTIVE DIRECTOR		Checked DJW	
PO BOX No. 1482		Rev. 01	
CROYDON		Date: FEBRUARY 2015	
CR9 1WX		Drawing Ref: PD - 261p/1	