




STOCKBURY ROAD

MEDWAY CLOSE

LONG LANE

PROPOSED BAY REPOSITIONED

6m

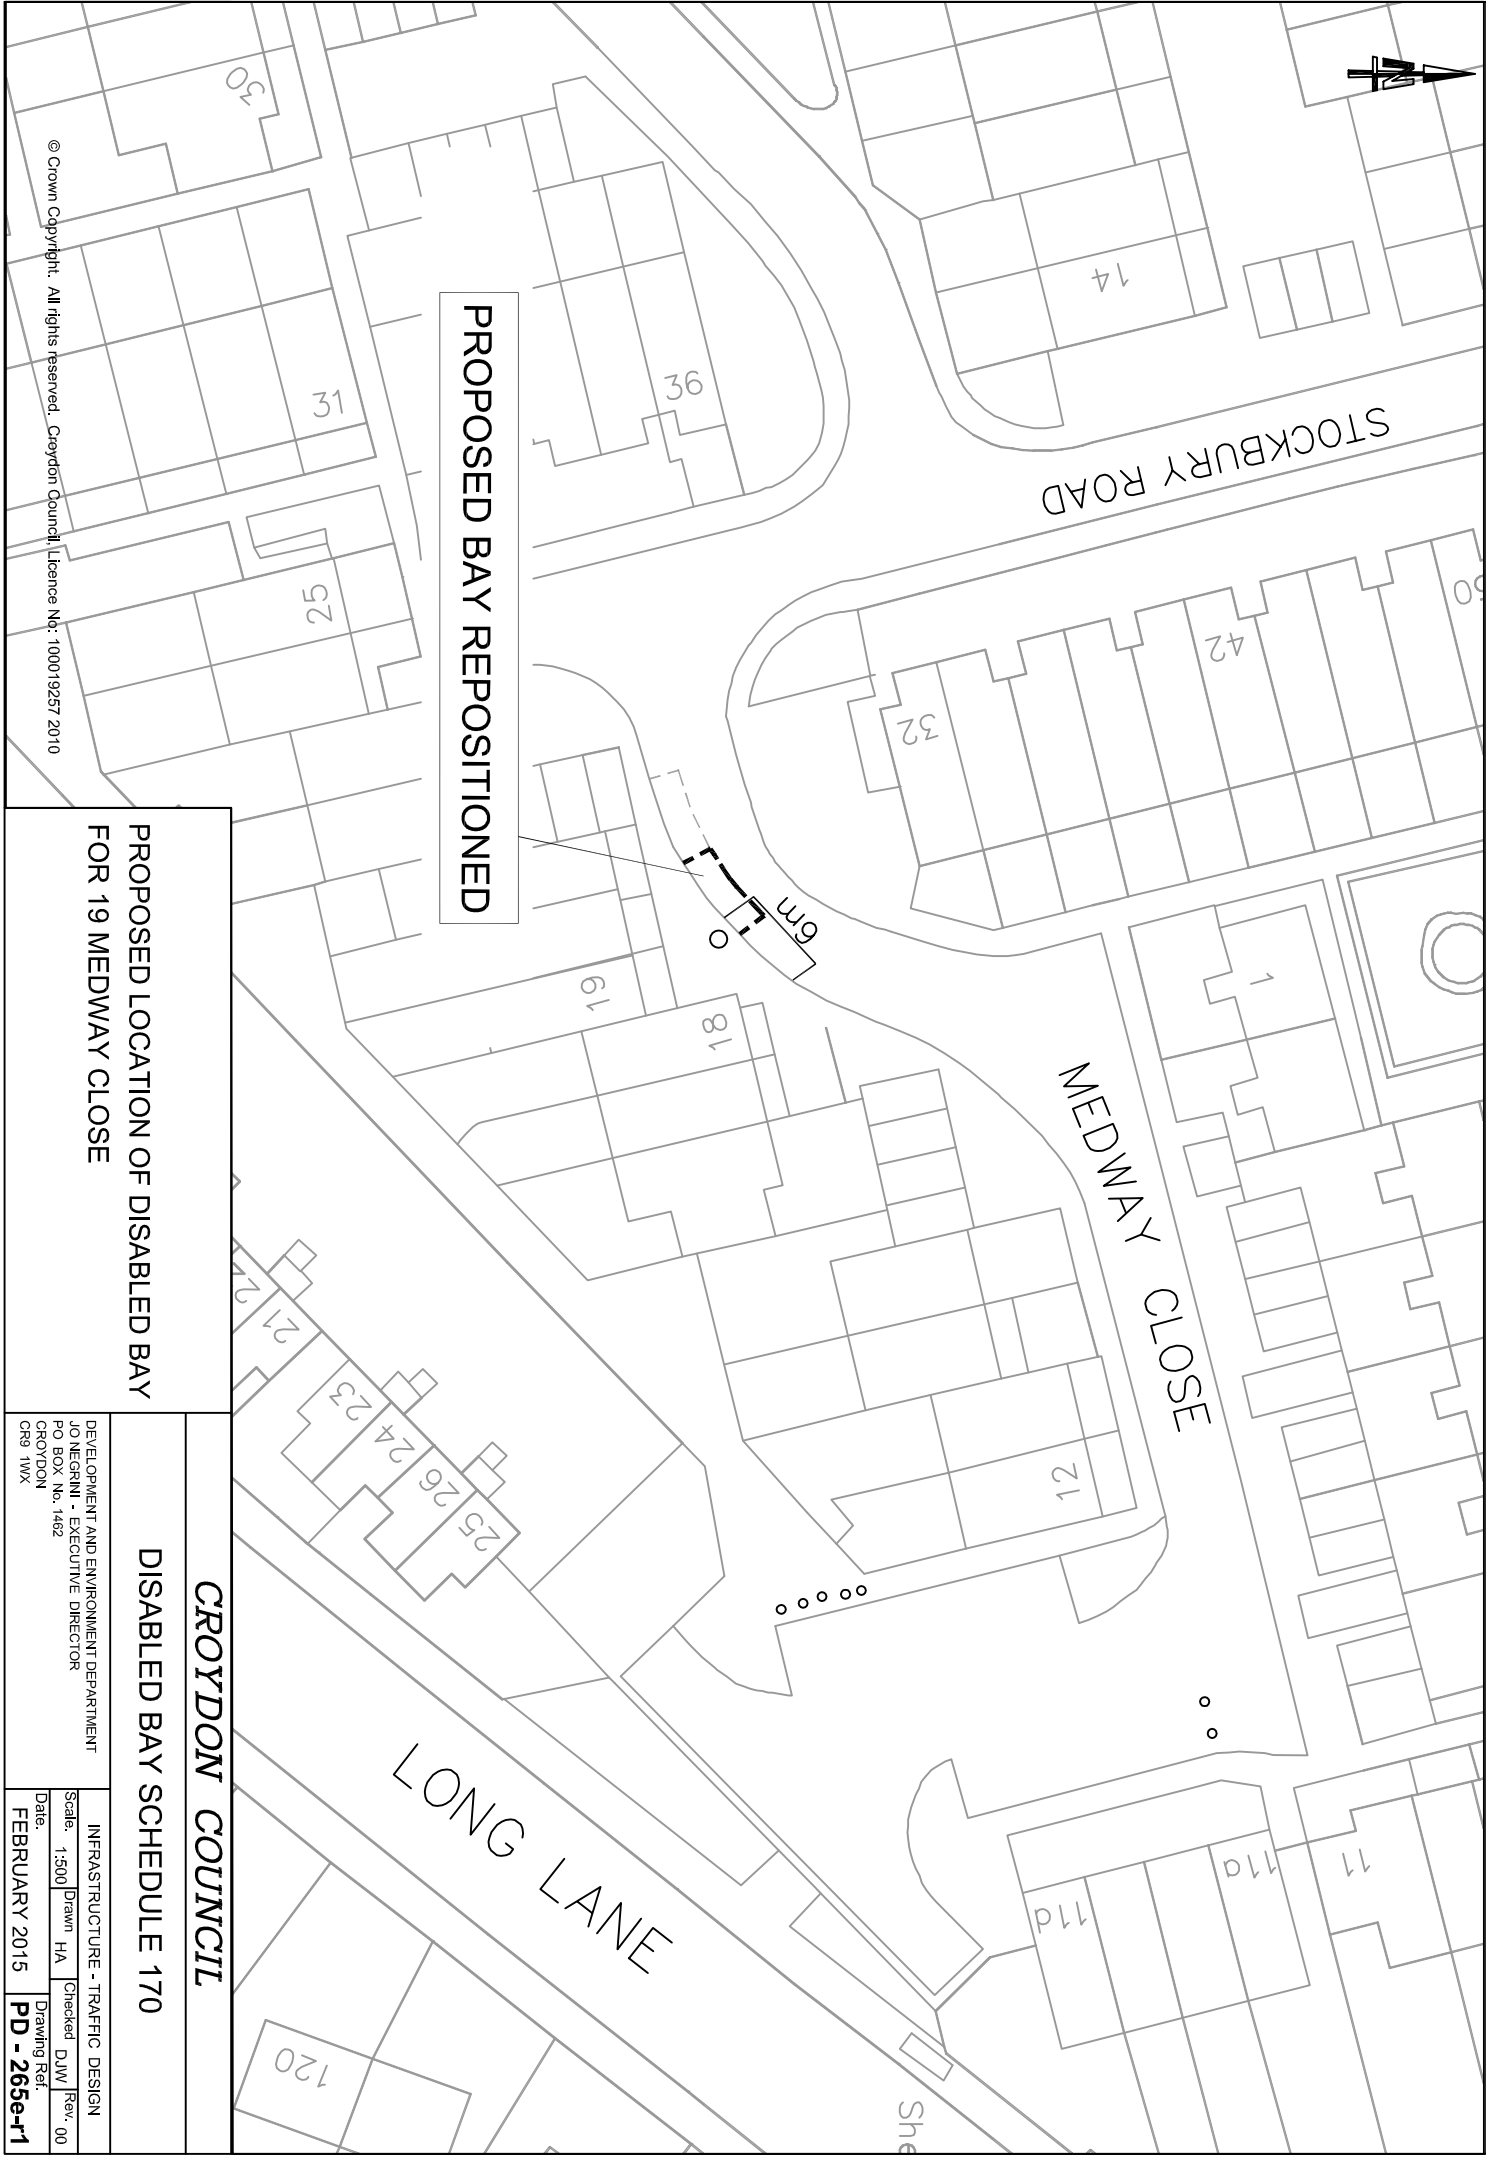

© Crown Copyright. All rights reserved. Croydon Council Licence No: 100019257 2010

PROPOSED LOCATION OF DISABLED BAY
FOR 19 MEDWAY CLOSE

DISABLED BAY SCHEDULE 170

CROYDON COUNCIL

DEVELOPMENT AND ENVIRONMENT DEPARTMENT
JO NEGRINI - EXECUTIVE DIRECTOR
PO BOX No. 1482
CROYDON
CR9 1WX

INFRASTRUCTURE - TRAFFIC DESIGN
Scale: 1:500 | Drawn: HA | Checked: DJW | Rev: 00
Date: FEBRUARY 2015 | Drawing Ref: **PD - 265e-r1**

WOODEND



El Sub Sta

24

25

31

27

29

15

75.5m +

BRADLEY

6.60m

BRADLEY ROAD PROPOSED BAY REPOSITIONED

40

28

41

© Crown Copyright. All rights reserved. Croydon Council, Licence No: 100019257 2010

CROYDON COUNCIL

DISABLED BAY SCHEDULE 169



PROPOSED BAY REPOSITIONED



ORIGINAL PROPOSED BAY

DEVELOPMENT AND ENVIRONMENT DEPARTMENT

INFRASTRUCTURE - TRAFFIC DESIGN

PO BOX No. 1462
CROYDON
CR9 1WX

Scale: 1:500 | Drawn PT | Checked CAN | Rev. 00

Date:
APRIL 2015

Drawing Ref.
PD-Brad-r1



PROPOSED POST AND PLATE

PROPOSED DISABLED BAY LOCATION
FOR 68 WINGATE CRESCENT

CROYDON COUNCIL

DISABLED BAY SCHEDULE 170

DEVELOPMENT AND ENVIRONMENT DEPARTMENT
JO NEGRINI - EXECUTIVE DIRECTOR
PO BOX No. 1482
CROYDON
CR9 1WX

INFRASTRUCTURE - TRAFFIC DESIGN	
Scale: 1:500	Drawn: HA
Date: FEBRUARY 2015	Checked: DJW
	Rev: 00
	Drawing Ref: PD - 265j