


SEE UNDER FOR CONTINUATION

CODE	PROPOSED
TR-1	REVOCAION OF ALL PARKING BAYS
TR-4	NEW PARKING BAYS

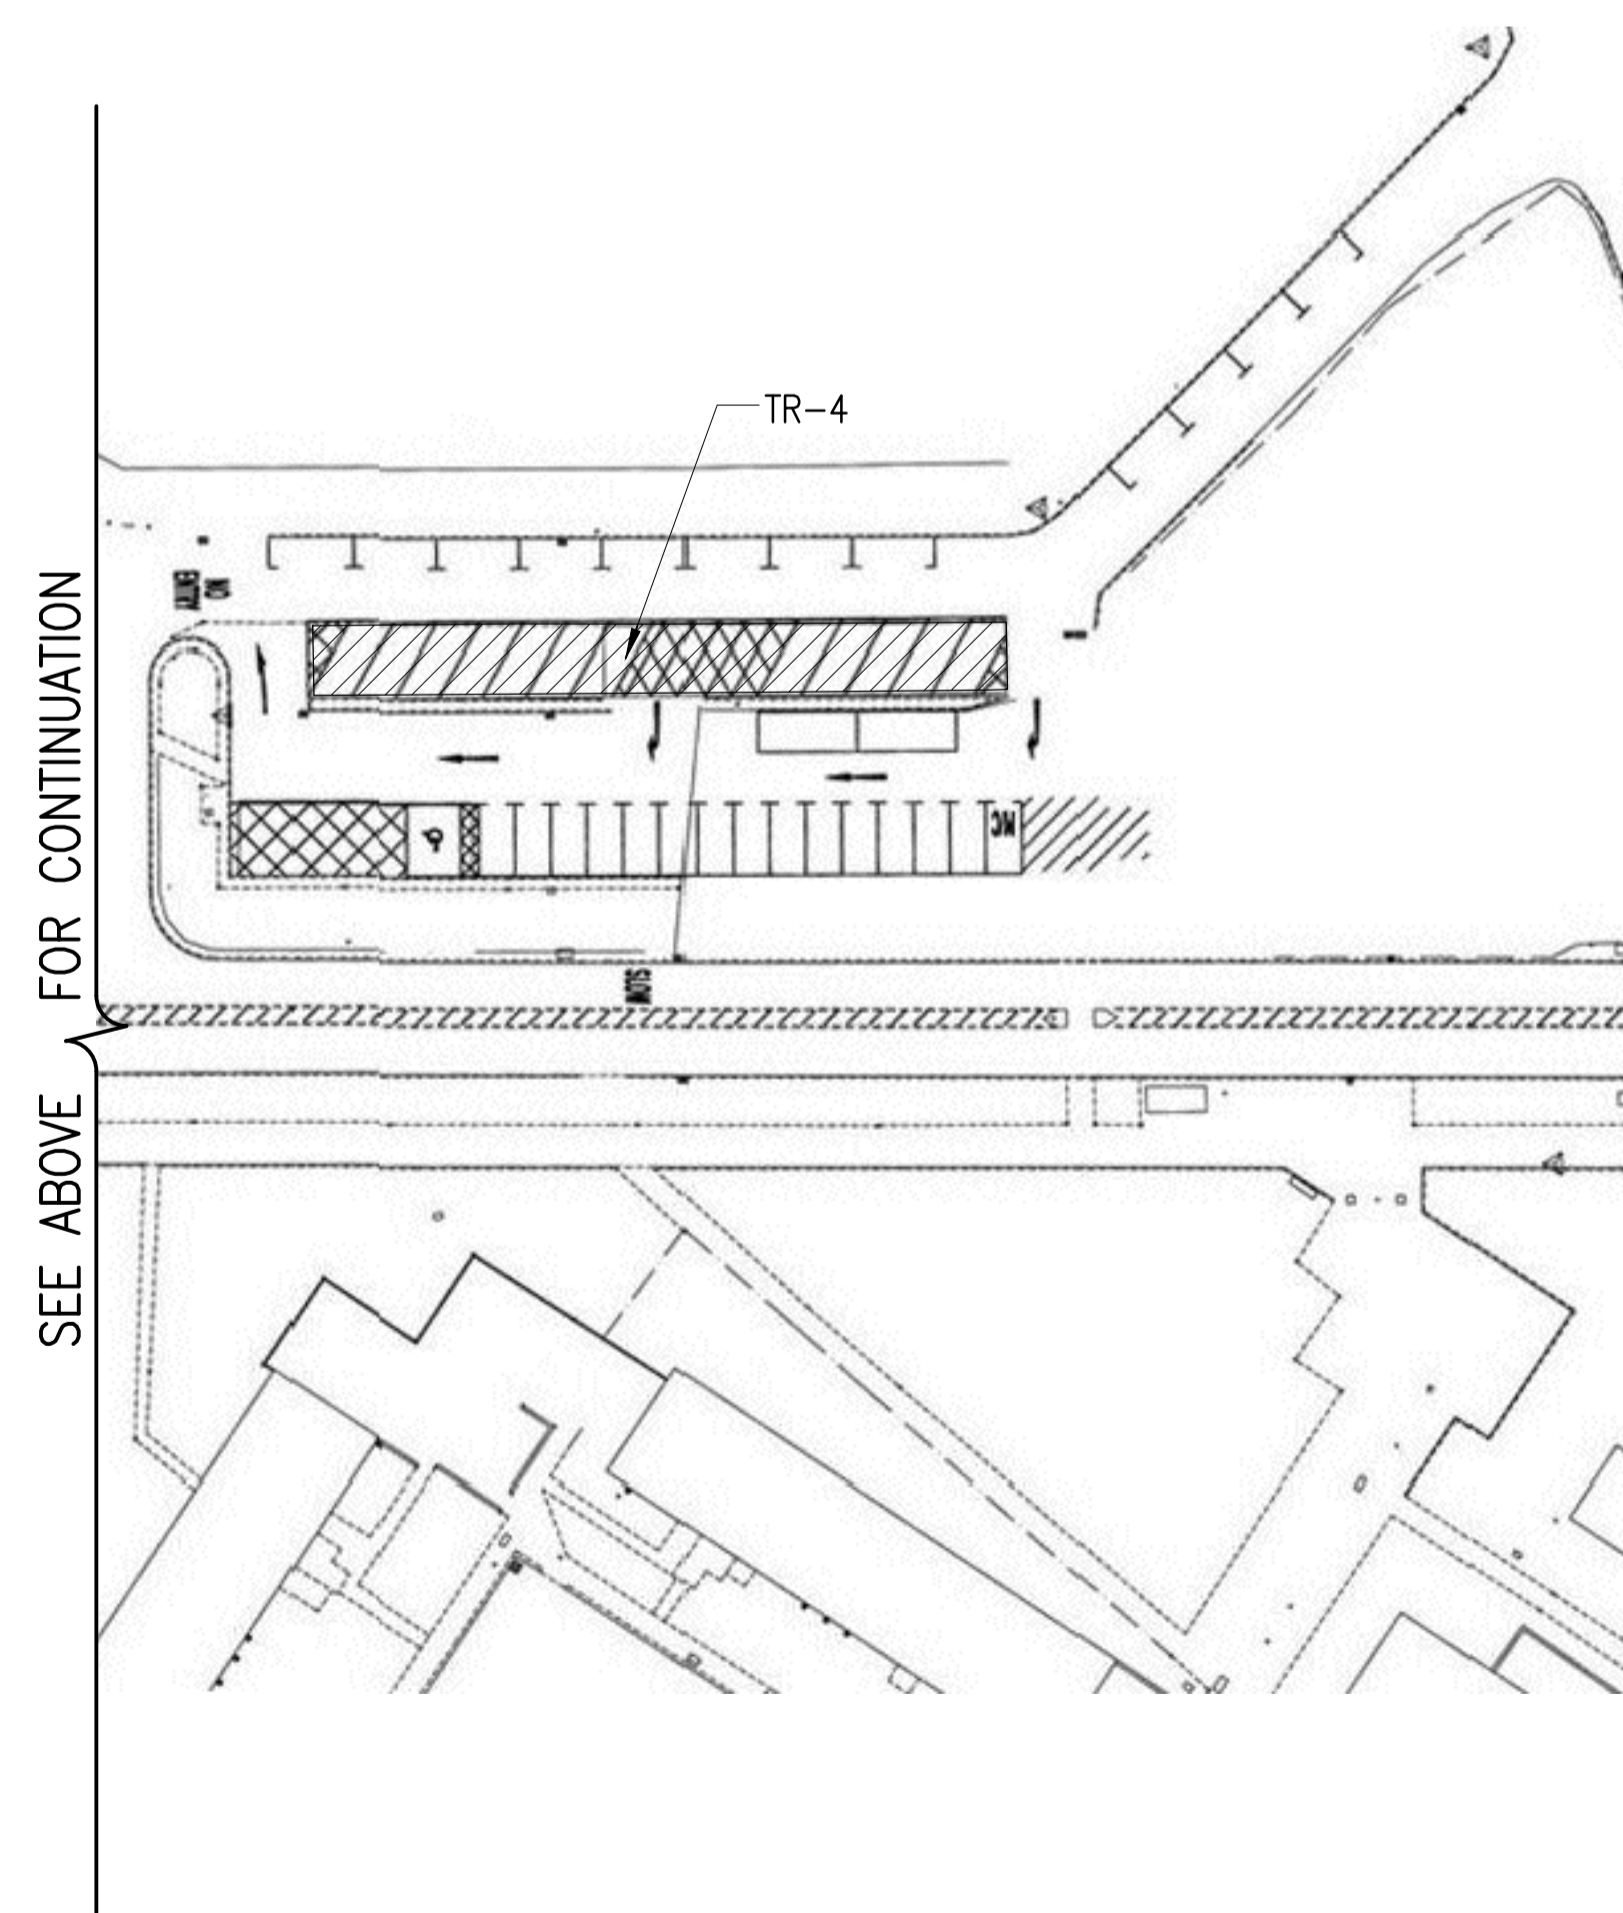

SEE ABOVE FOR CONTINUATION

- notes
1. THIS DRAWING IS TO BE READ IN CONJUNCTION WITH ALL RELEVANT ARCHITECT'S AND ENGINEER'S DRAWINGS AND THE SPECIFICATION.
  2. ANY EXISTING SIGNAL AND ROAD MARKINGS NOT HIGHLIGHTED CAN BE ASSUMED TO BE REMOVED.

FOR INFORMATION ONLY

A	29.01.15	ISSUED FOR INFORMATION...	AO
-	20.08.14	ISSUED FOR INFORMATION...	AO

job  
**CENTRAL PARADE  
 NEW ADDINGTON  
 CROYDON**

title  
 TMO SUMMARY  
 EXISTING LAYOUT

drawn	checked
SMe	AO
date	scale (original - A1)
JAN 15	1:500

**Alan Baxter**

75 Cowcross Street London EC1M 6EL  
 tel 020 7250 1555  
 email aba@alanbaxter.co.uk  
 www.alanbaxter.co.uk

dig. no.	rev.
<b>1599/40/117</b>	<b>A</b>