

Proposed Double Yellow Lines

© Crown Copyright. All rights reserved. Croydon Council, Licence No: 100019257 2010


PROPOSED WAITING RESTRICTIONS IN VALLEY ROAD
 JUNCTIONS WITH GLENSIDE CLOSE AND
 ASHURST CLOSE.

CROYDON COUNCIL

VALLEY ROAD JUNCTIONS WITH GLENSIDE CLOSE
 AND ASHURST CLOSE, KENSLEY.

PLACE DEPARTMENT
 JO NEGRINI - EXECUTIVE DIRECTOR
 PO BOX No. 1462
 CROYDON
 CR9 1WX

INFRASTRUCTURE - TRAFFIC DESIGN
 Scale: 1:1000 Drawn HA Checked DJW Rev. 00
 Date: JUNE 2015 Drawing Ref. PD-276i

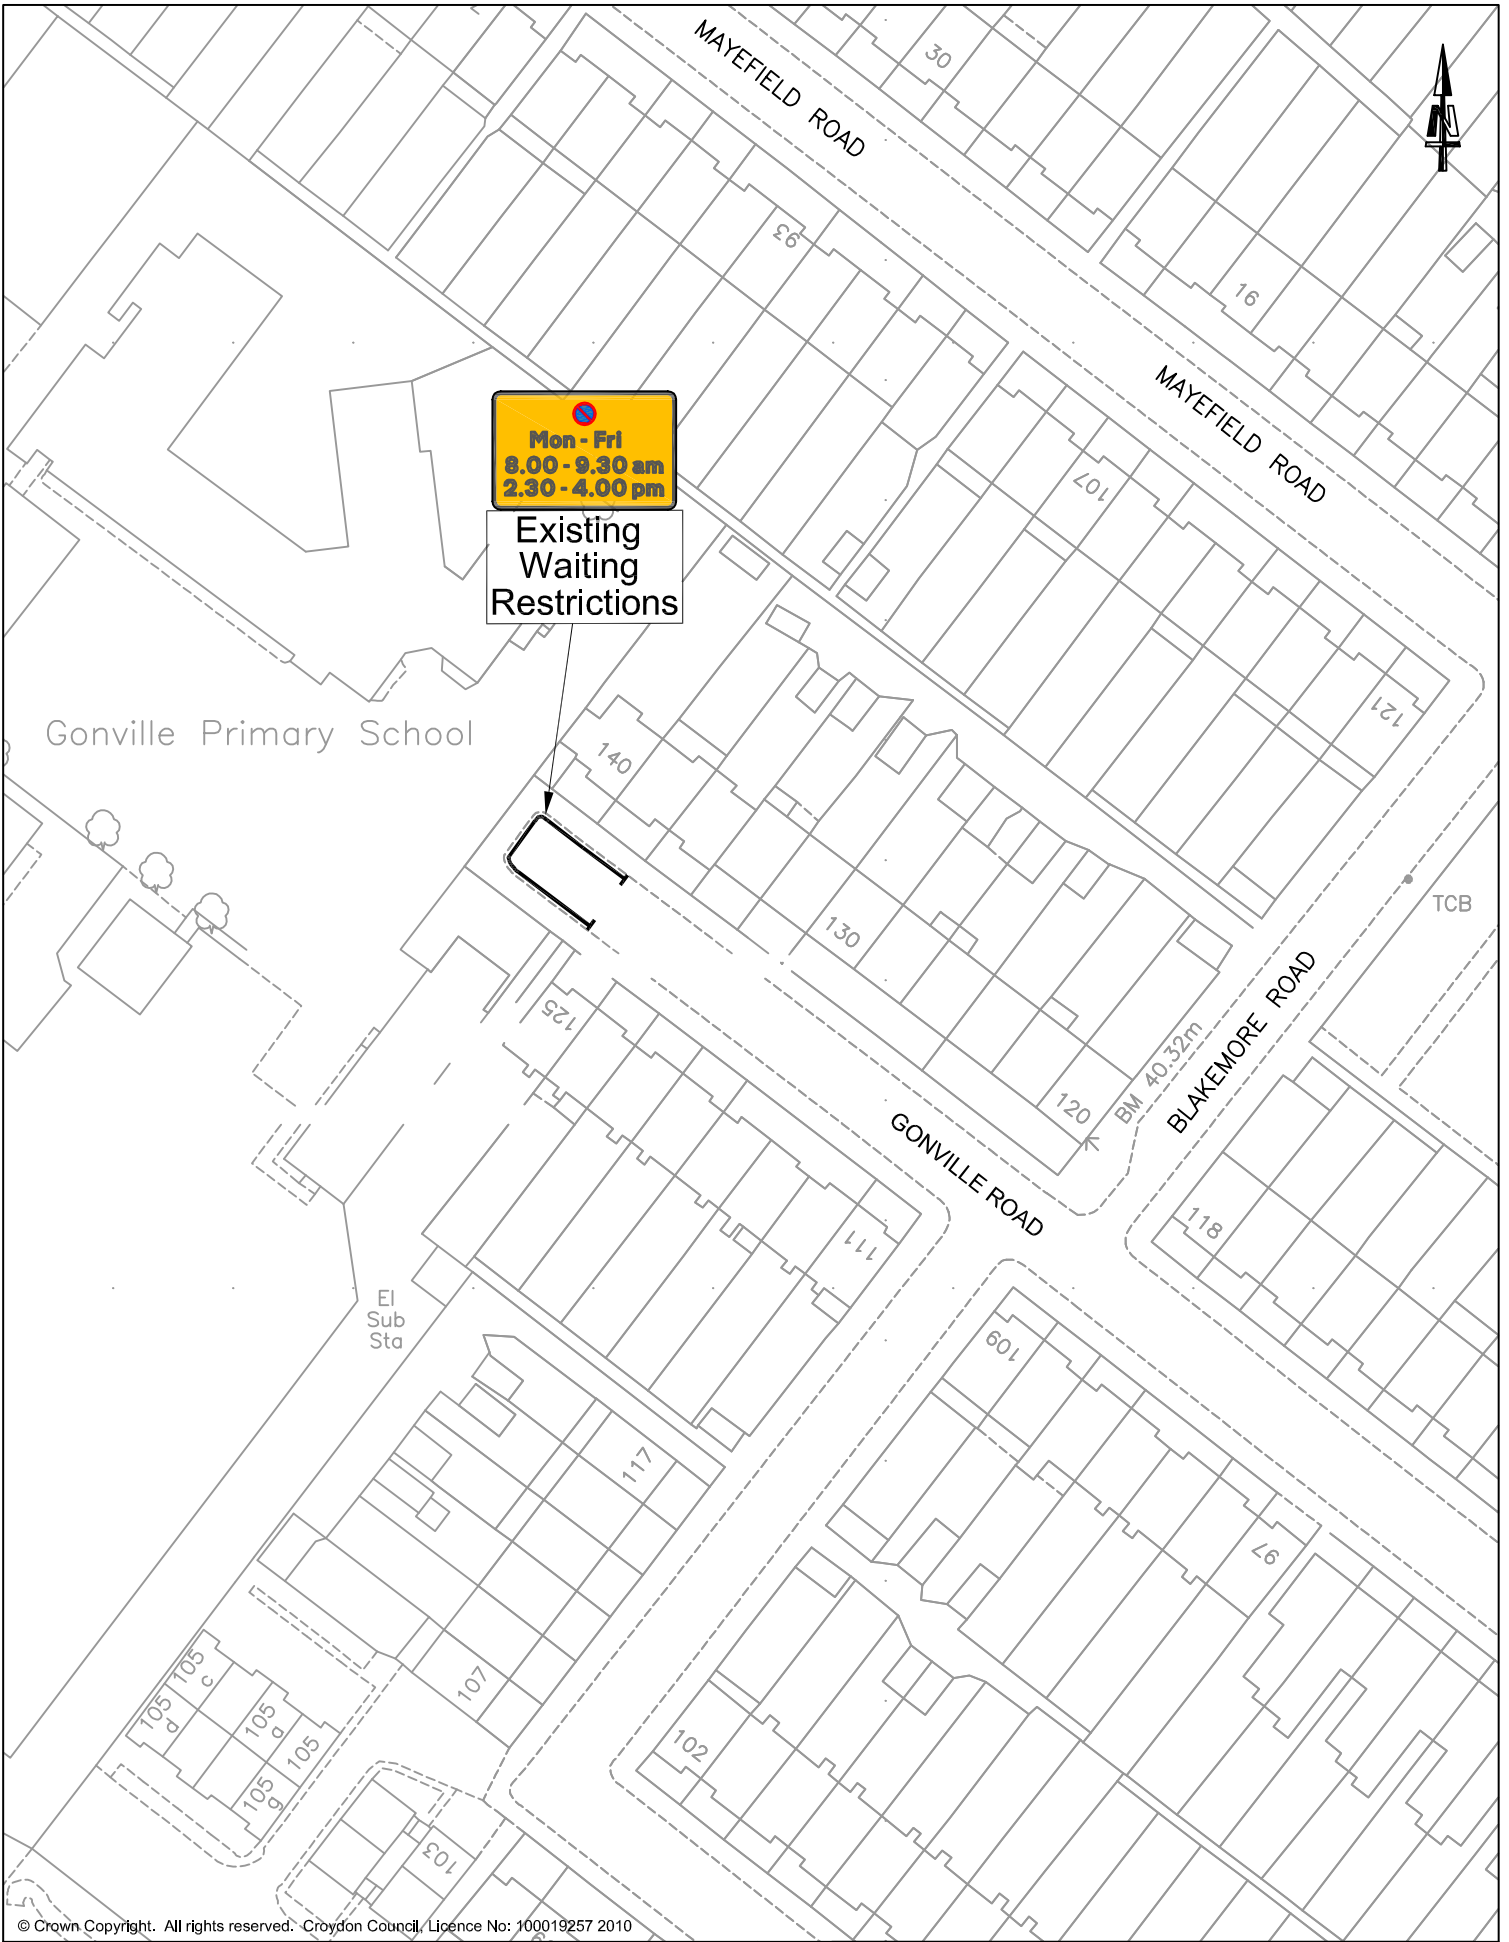

© Crown Copyright. All rights reserved. Croydon Council, Licence No: 100019257 2010

CROYDON COUNCIL

Gonville Road, Thornton Heath

WAITING RESTRICTIONS


PLACE DEPARTMENT
 JO NEGRINI - EXECUTIVE DIRECTOR
 PO Box No. 1462
 CROYDON
 CR9 1WX

INFRASTRUCTURE - TRAFFIC DESIGN

Scale NTS Drawn CAN Checked DJW Rev. 01

Date: JUNE 2015

Drawing Ref. **PD-231p**

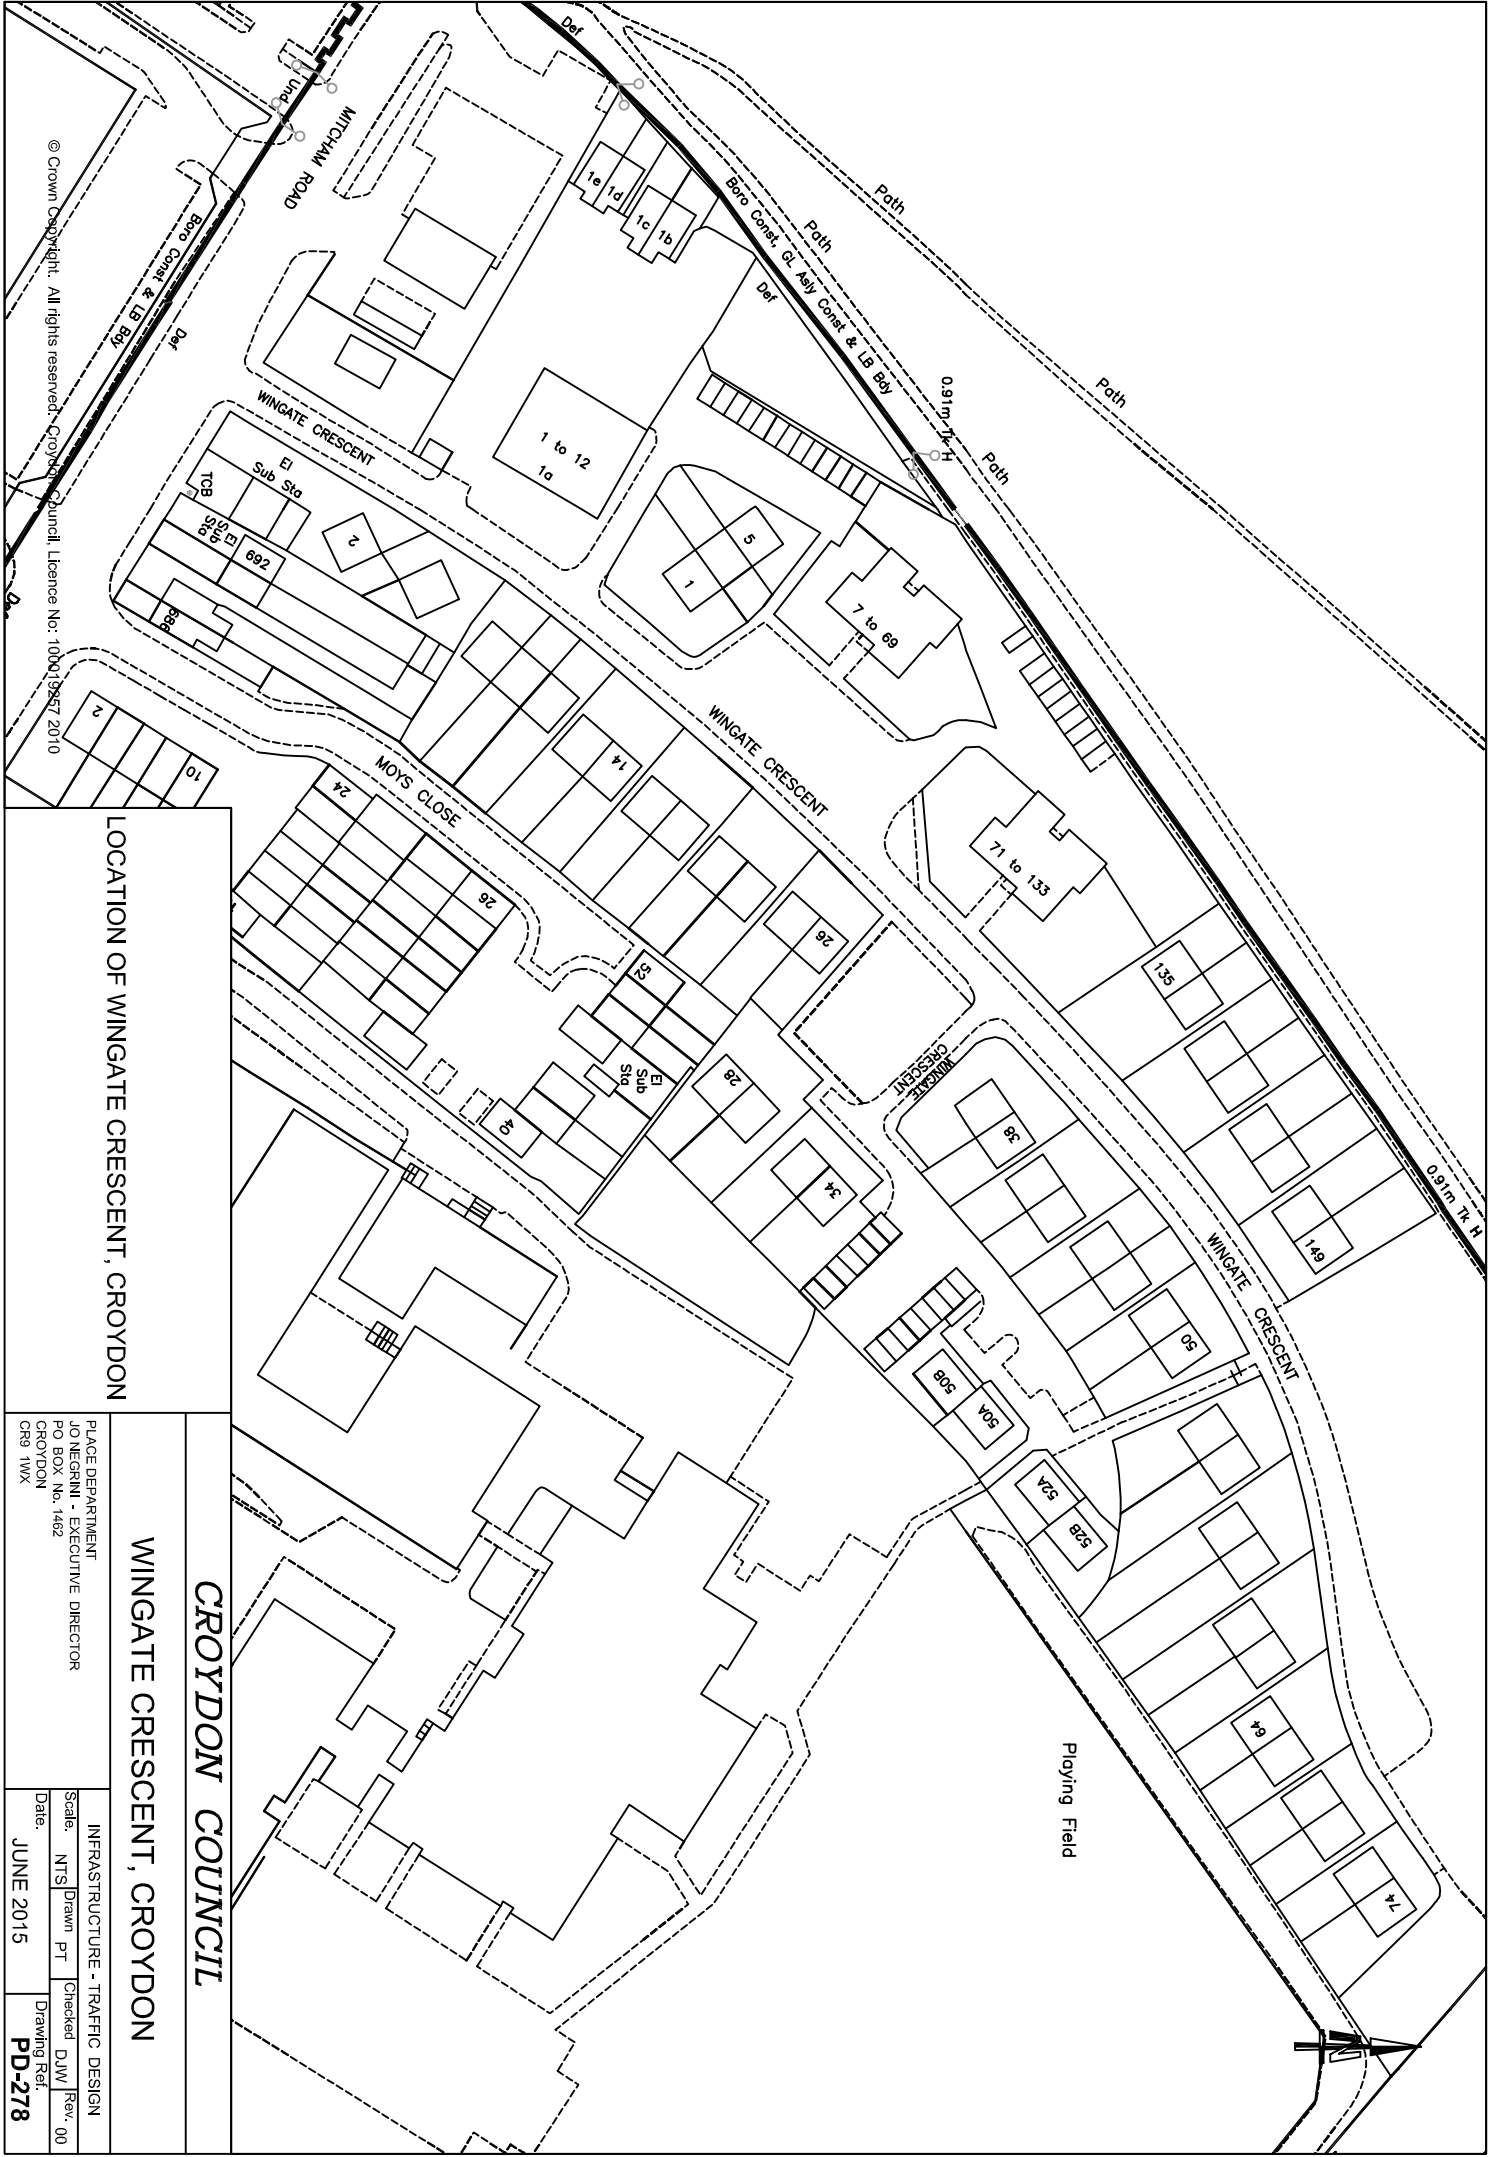

© Crown Copyright. All rights reserved. Croydon Council. Licence No: 100019857 2010

LOCATION OF WINGATE CRESCENT, CROYDON

CROYDON COUNCIL

WINGATE CRESCENT, CROYDON

PLACE DEPARTMENT
 JO NEGRINI - EXECUTIVE DIRECTOR
 PO BOX No. 1482
 CROYDON
 CR9 1WX

INFRASTRUCTURE - TRAFFIC DESIGN
 Scale: NTS
 Drawn: PT
 Checked: DJW
 Rev: 00
 Date: JUNE 2015
 Drawing Ref: **PD-278**