

© Crown Copyright. All rights reserved. Croydon Council, Licence No: 100019257 2010


PROPOSED CAR CLUB BAY IN LONDON ROAD,
OPPOSITE HATHAWAY ROAD, BROAD GREEN.

CROYDON COUNCIL

LONDON ROAD, BROAD GREEN

PLACE DEPARTMENT
JO NEGRINI - EXECUTIVE DIRECTOR
PO BOX No. 1462
CROYDON
CR9 1WX

INFRASTRUCTURE - TRAFFIC DESIGN			
Scale: 1:1000	Drawn HA	Checked DJW	Rev. 00
Date:	JUNE 2015		Drawing Ref. PD-277a

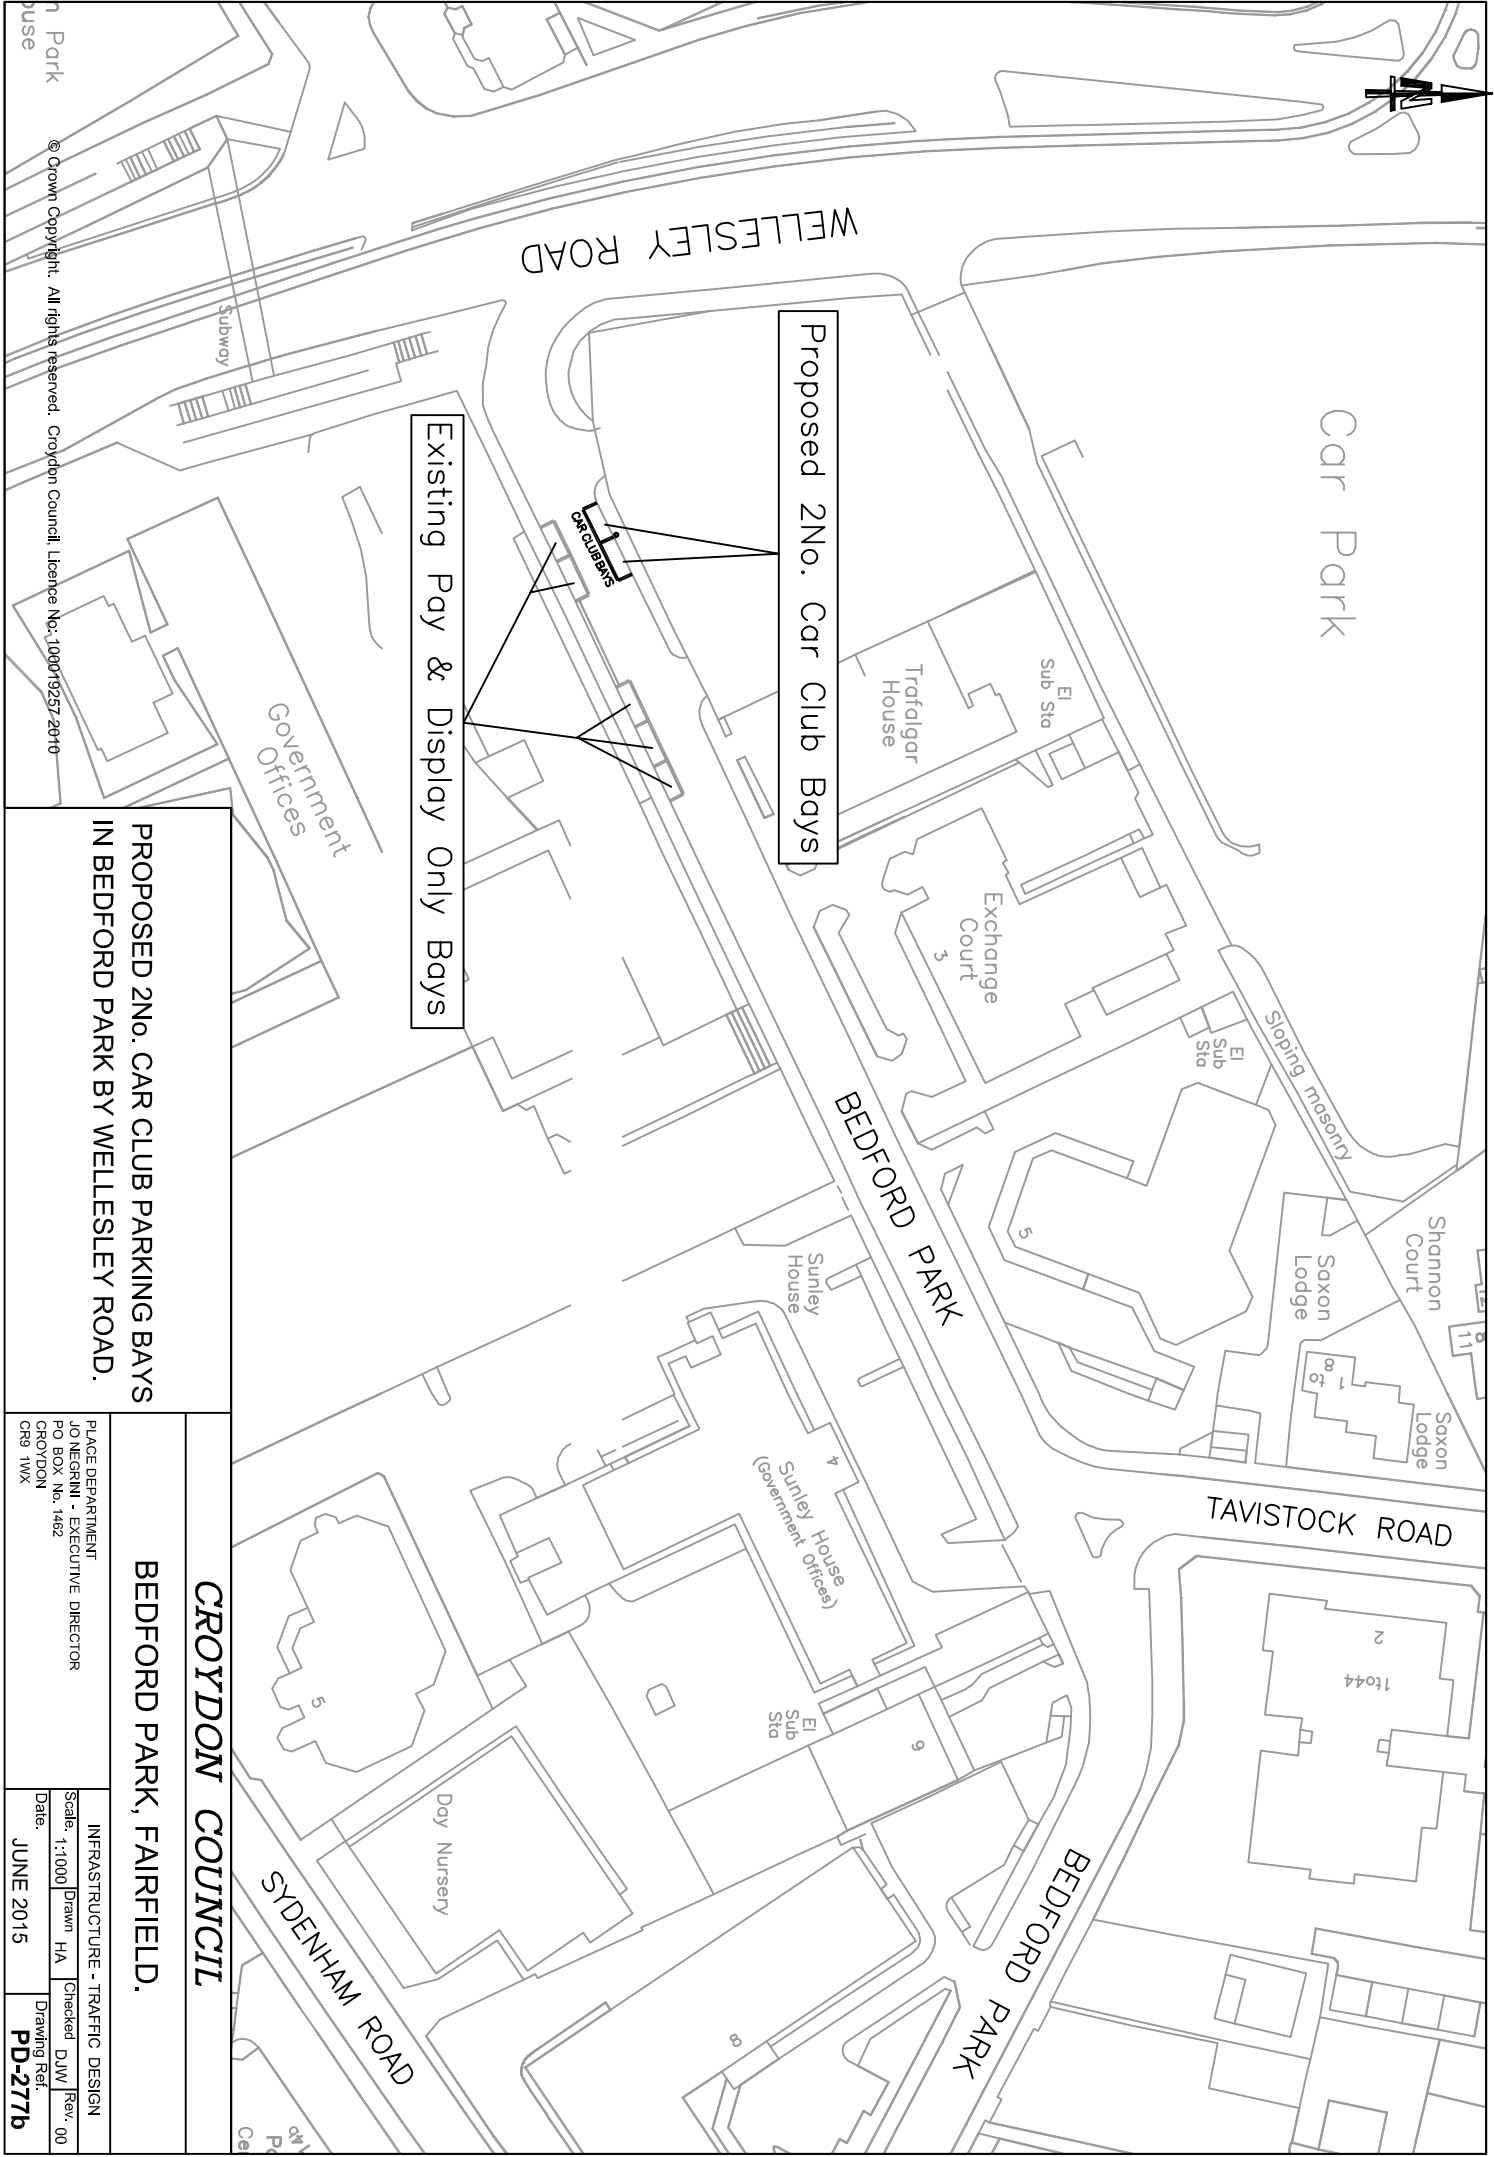

Car Park

Proposed 2No. Car Club Bays

Existing Pay & Display Only Bays

Car Clubs

PROPOSED 2NO. CAR CLUB PARKING BAYS
IN BEDFORD PARK BY WELLESLEY ROAD.


CROYDON COUNCIL

BEDFORD PARK, FAIRFIELD.

PLACE DEPARTMENT
JON NGRINI - EXECUTIVE DIRECTOR
PO BOX No. 1482
CROYDON
CR9 1WX

INFRASTRUCTURE - TRAFFIC DESIGN
Scale: 1:1000
Date: JUNE 2015
Drawn: HA
Checked: DJW
Rev: 00
Drawing Ref: **PD-277b**

© Crown Copyright. All rights reserved. Croydon Council. Licence No: 100019257 2010

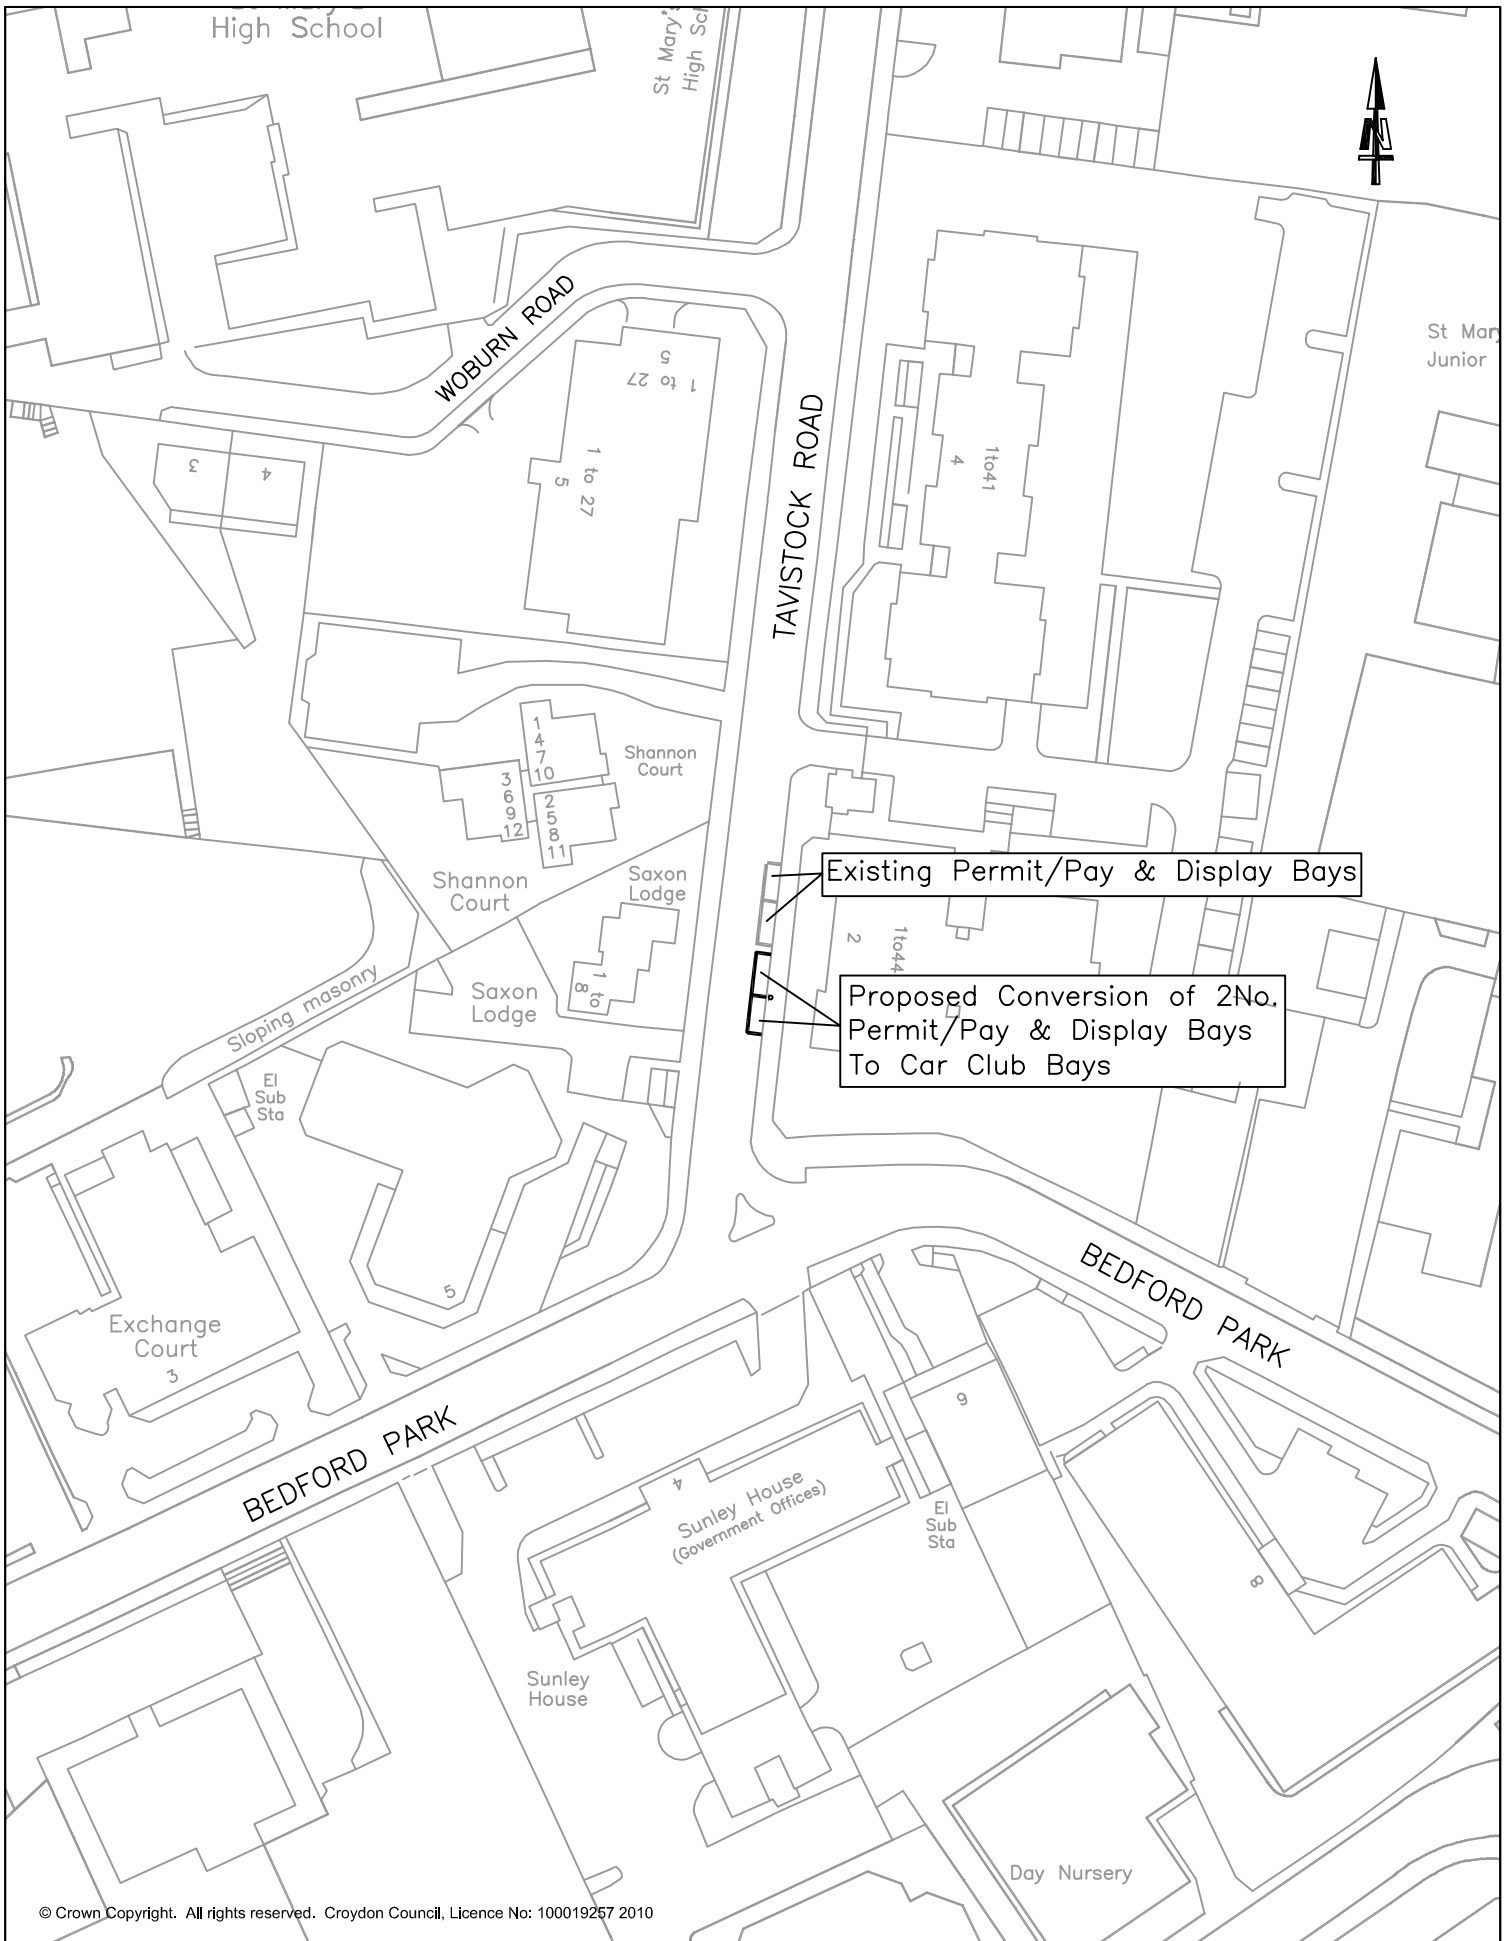

© Crown Copyright. All rights reserved. Croydon Council, Licence No: 100019257 2010


PROPOSED 2No. CAR CLUB BAYS IN TAVISTOCK ROAD BY BEDFORD PARK.

CROYDON COUNCIL

TAVISTOCK ROAD, FAIRFIELD

PLACE DEPARTMENT
 JO NEGRINI - EXECUTIVE DIRECTOR
 PO BOX No. 1462
 CROYDON
 CR9 1WX

INFRASTRUCTURE - TRAFFIC DESIGN
 Scale: 1:1000 | Drawn HA | Checked DJW | Rev. 00
 Date: JUNE 2015 | Drawing Ref. **PD-277c**

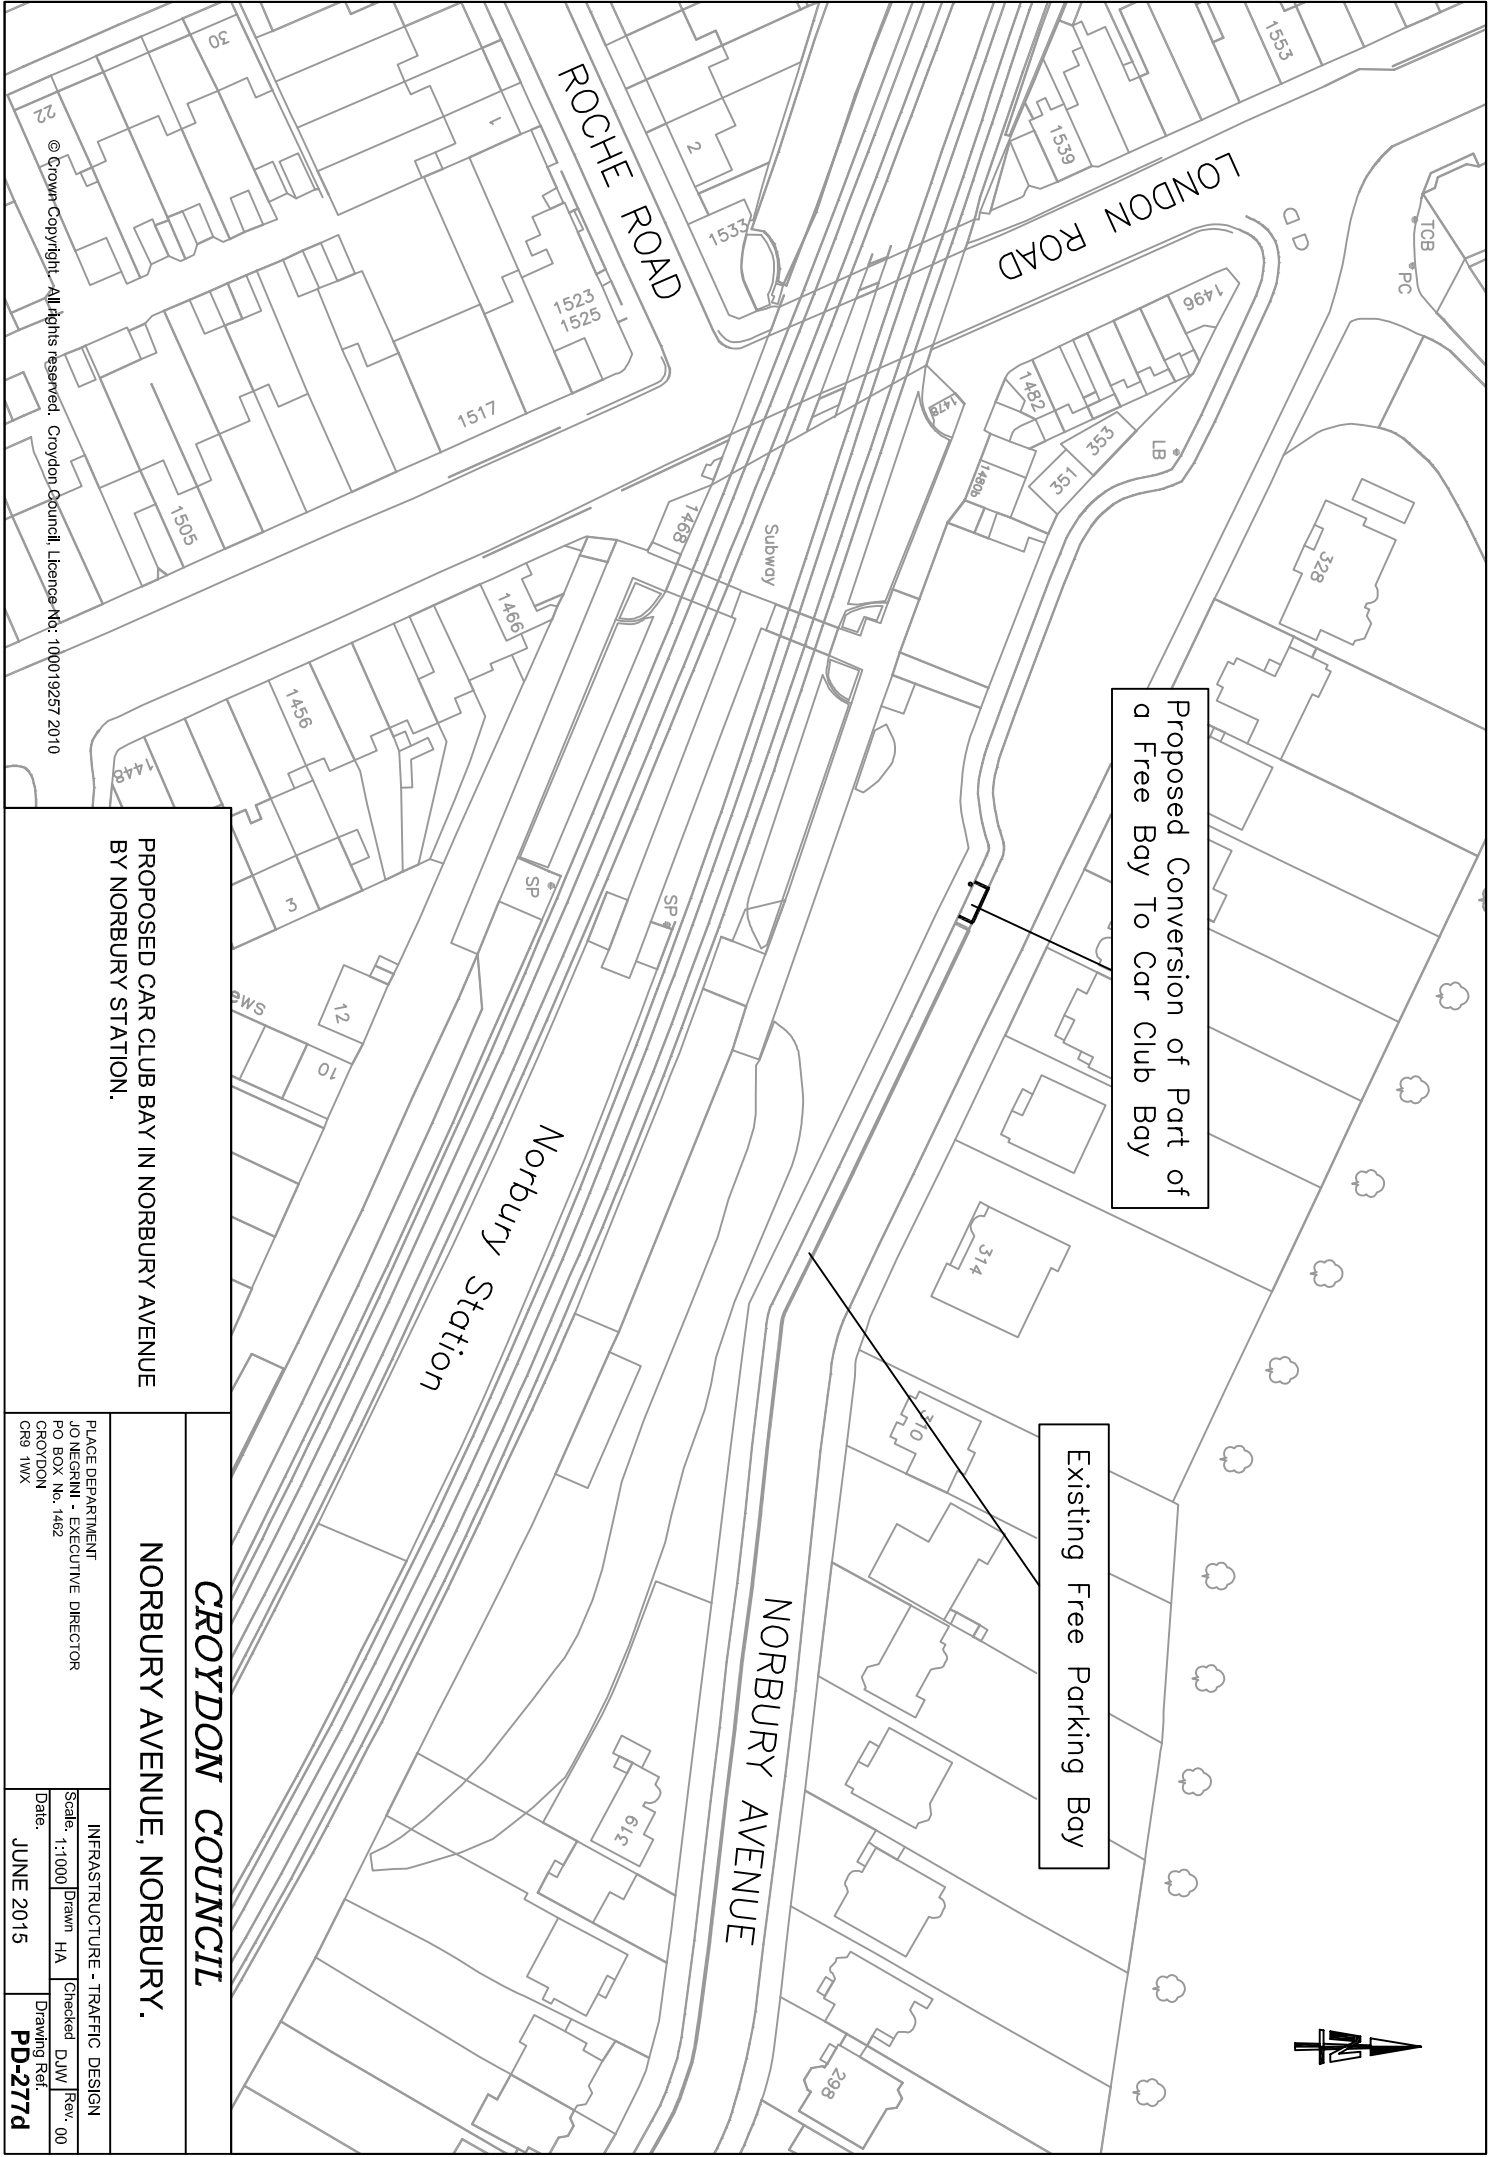

Proposed Conversion of Part of a Free Bay To Car Club Bay

Existing Free Parking Bay




PROPOSED CAR CLUB BAY IN NORBURY AVENUE
BY NORBURY STATION.

CROYDON COUNCIL
NORBURY AVENUE, NORBURY.

PLACE DEPARTMENT
JO NEGRINI - EXECUTIVE DIRECTOR
PO BOX No. 1482
CROYDON
CR9 1WX

INFRASTRUCTURE - TRAFFIC DESIGN
Scale: 1:1000
Date: JUNE 2015
Drawn: HA
Checked: DJW
Rev: 00
Drawing Ref: **PD-277d**

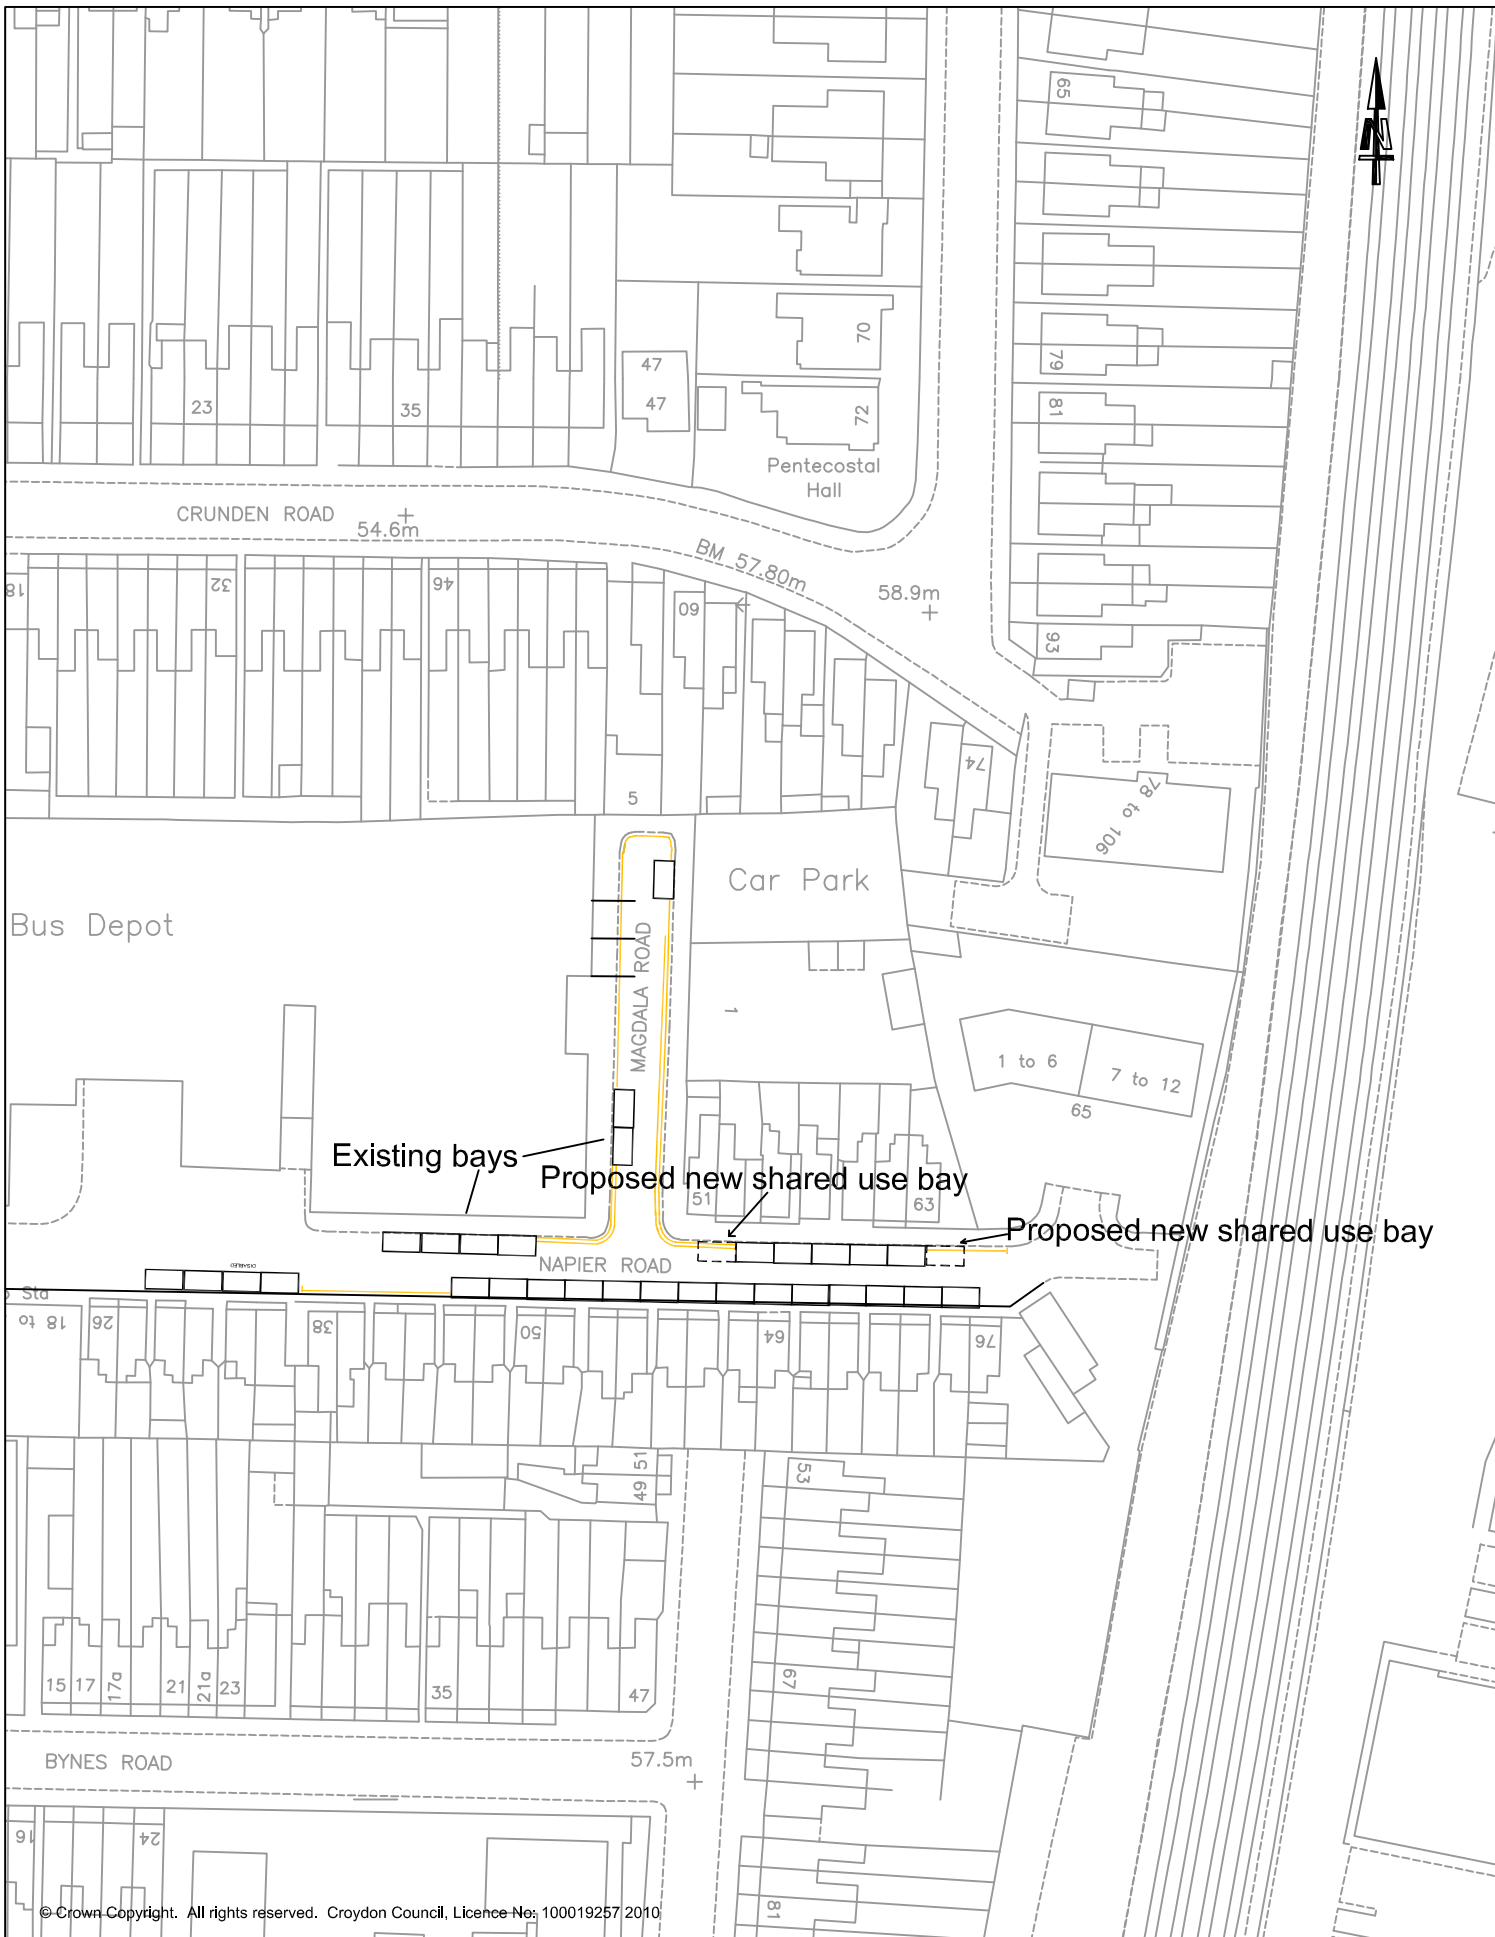


© Crown Copyright. All rights reserved. Croydon Council, Licence No: 100019257 2010

CROYDON COUNCIL

New proposed parking bays

Napier Road, South Croydon

DEVELOPMENT AND ENVIRONMENT DEPARTMENT		INFRASTRUCTURE - TRAFFIC DESIGN	
PO BOX No. 1462	CROYDON	Scale: 1:1000	Drawn PT
CR9 1WX		Date: April 2015	Checked DJW
			Rev. 00
			Drawing Ref. PD-277e

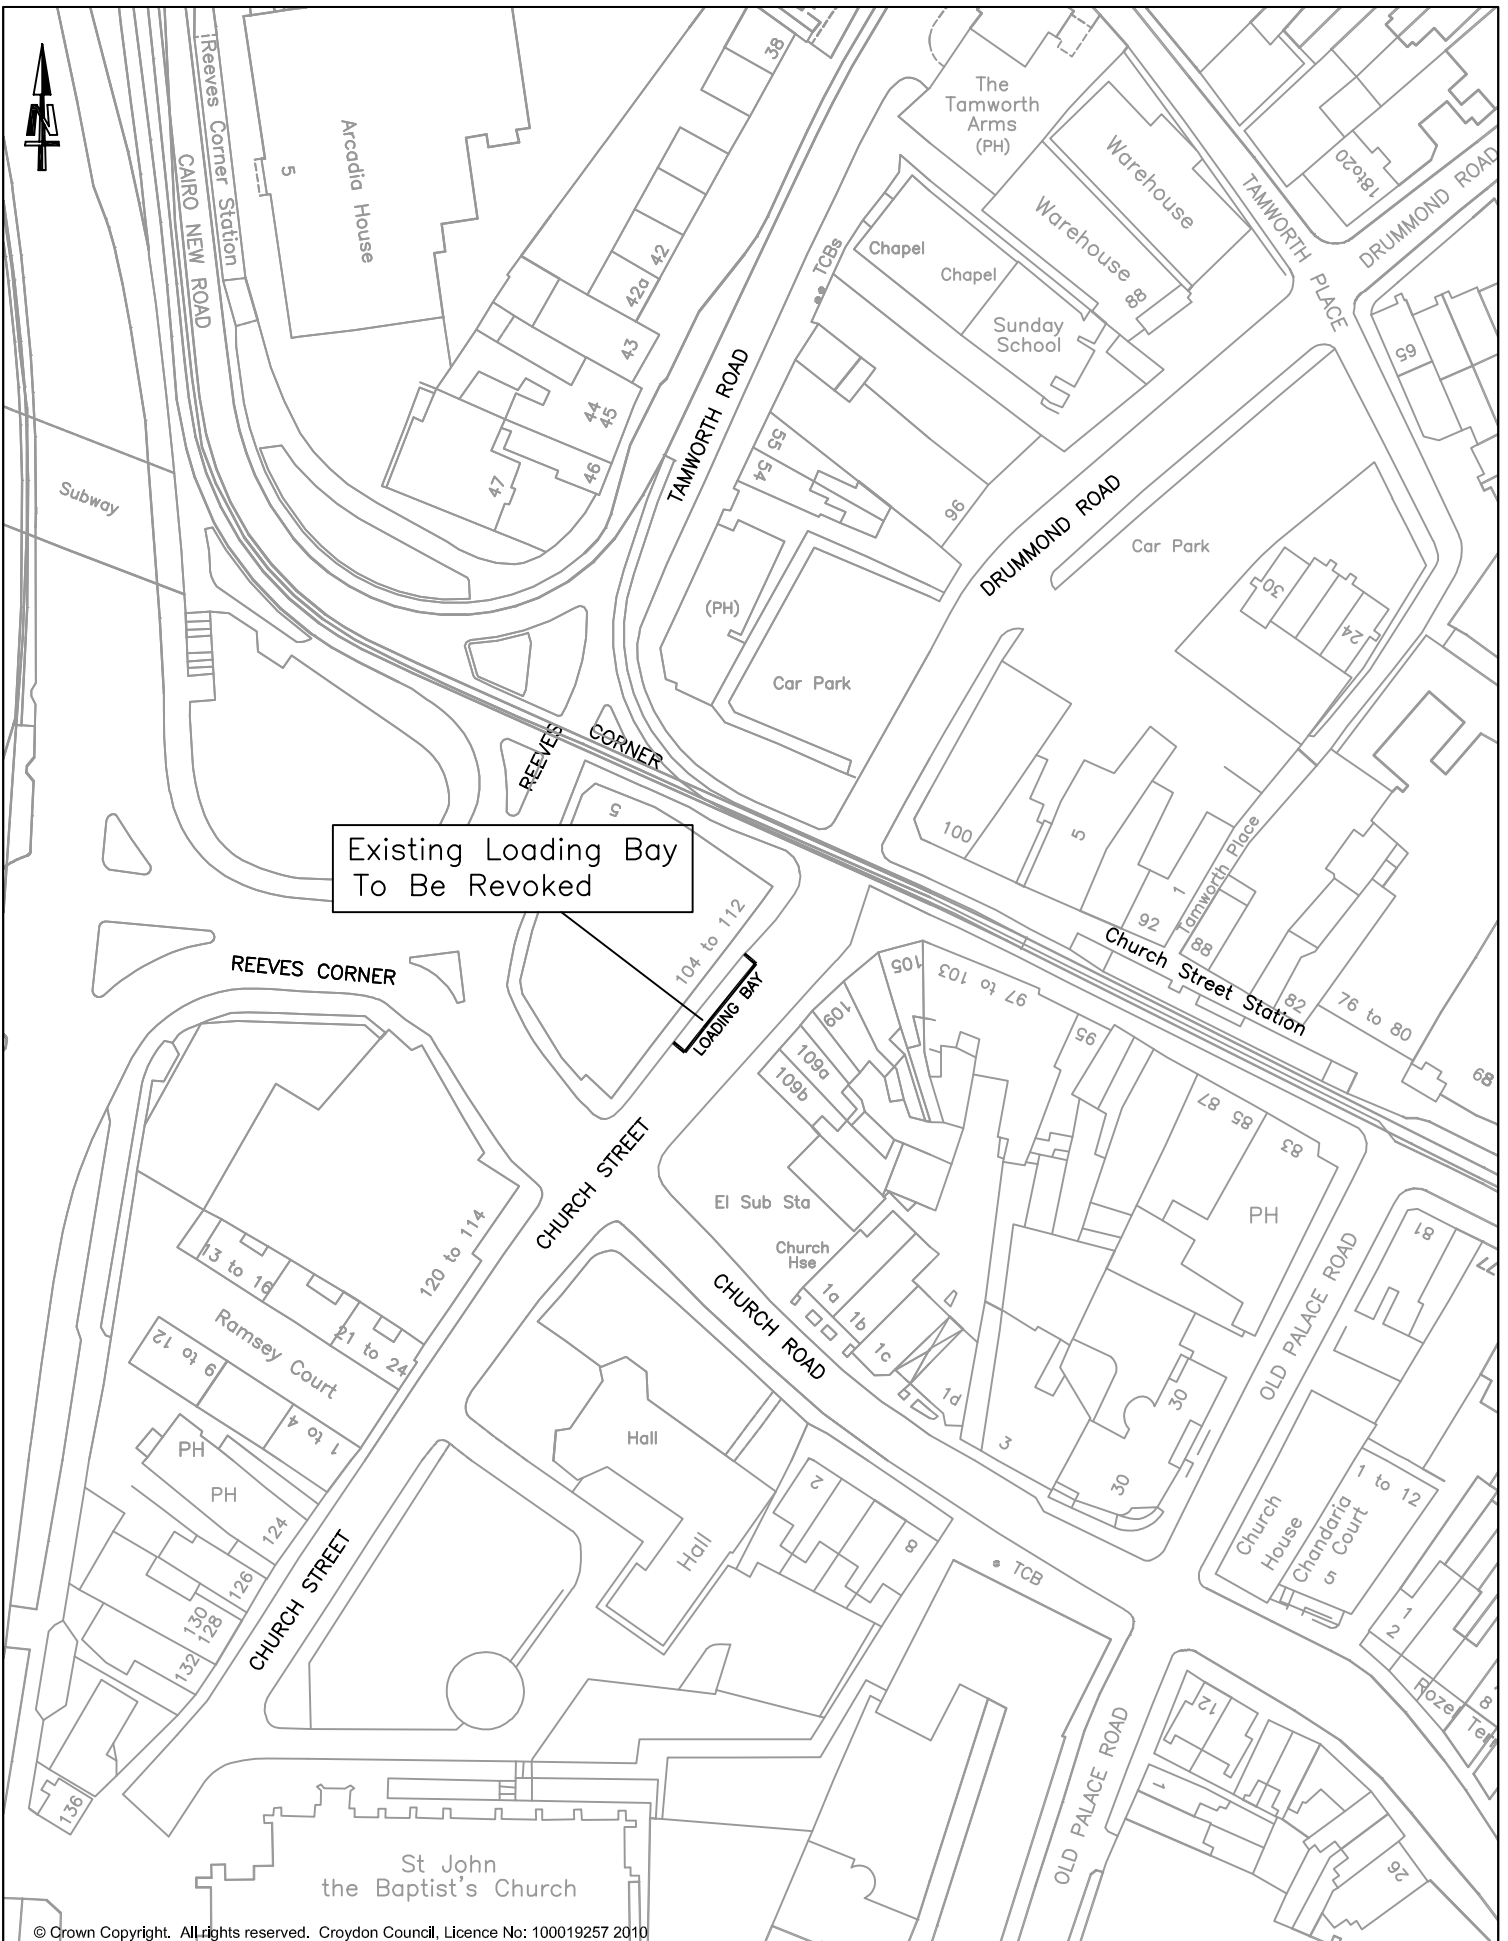

Existing Loading Bay
To Be Revoked

© Crown Copyright. All rights reserved. Croydon Council, Licence No: 100019257 2010


CROYDON COUNCIL

CHURCH STREET, FAIRFIELD

EXISTING LOADING BAY IN CHURCH STREET TO BE REVOKED.

PLACE DEPARTMENT
JO NEGRINI - EXECUTIVE DIRECTOR
PO BOX No. 1462
CROYDON
CR9 1WX

INFRASTRUCTURE - TRAFFIC DESIGN			
Scale: 1:1000	Drawn HA	Checked DJW	Rev. 00
Date: JUNE 2015	Drawing Ref. PD-277f		

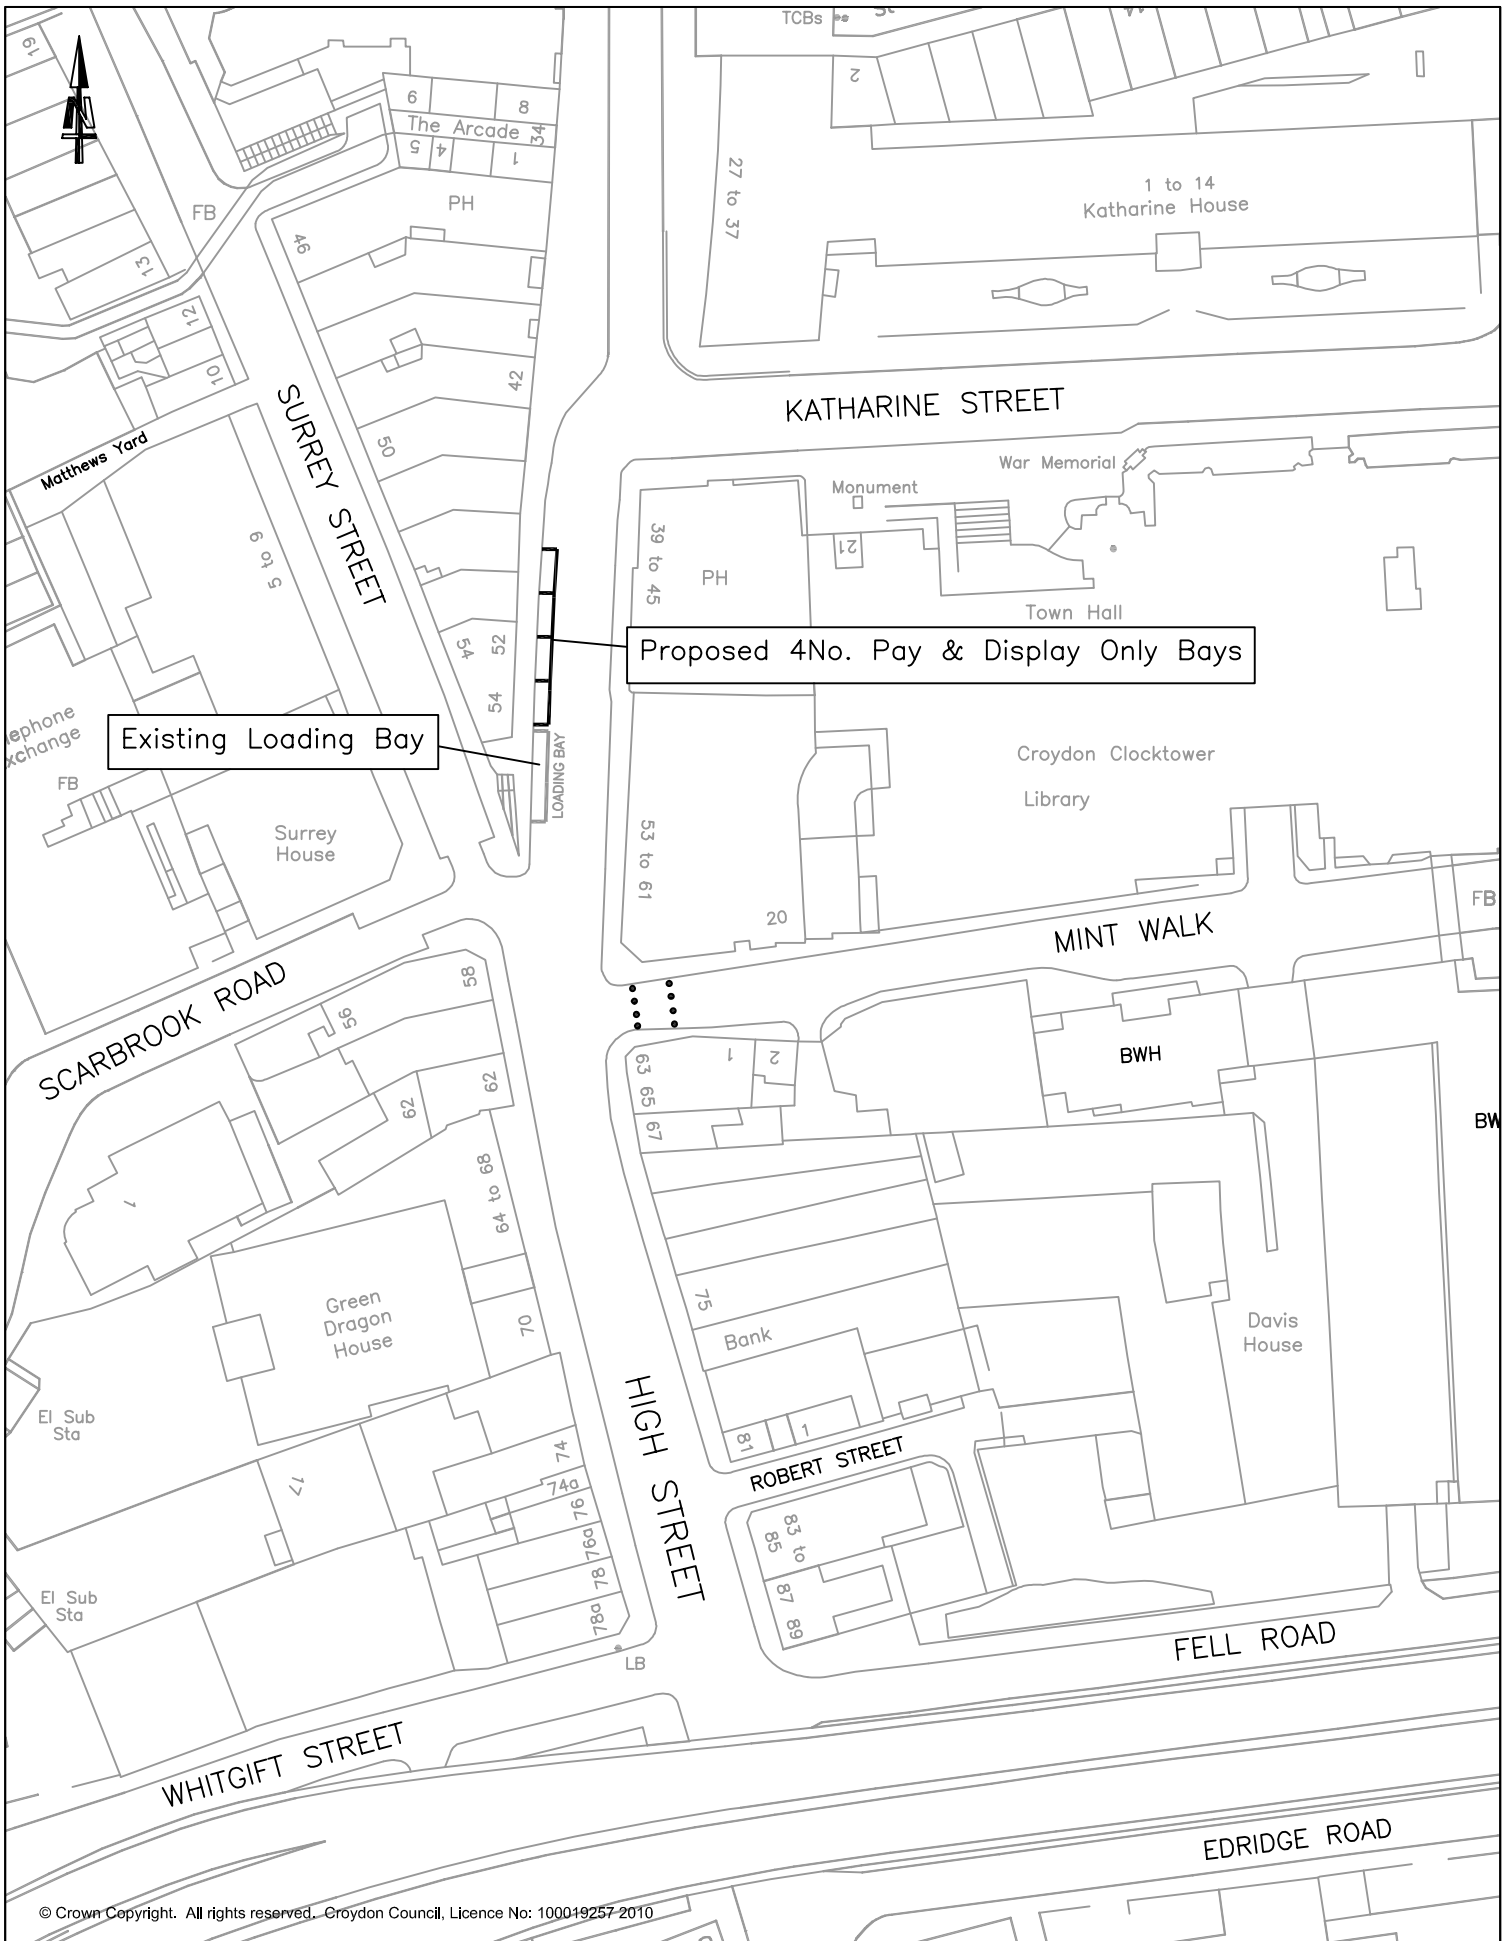

© Crown Copyright. All rights reserved. Croydon Council, Licence No: 100019257-2010


PROPOSED 4 No. PAY & DISPLAY ONLY PARKING BAYS (2 Hr. Maximum Stay) BY SCARBROOK ROAD.

CROYDON COUNCIL

HIGH STREET, FAIRFIELD.

PLACE DEPARTMENT
 JO NEGRINI - EXECUTIVE DIRECTOR
 PO BOX No. 1462
 CROYDON
 CR9 1WX

INFRASTRUCTURE - TRAFFIC DESIGN			
Scale: 1:1000	Drawn HA	Checked DJW	Rev. 00
Date: JUNE 2015	Drawing Ref. PD-277g		

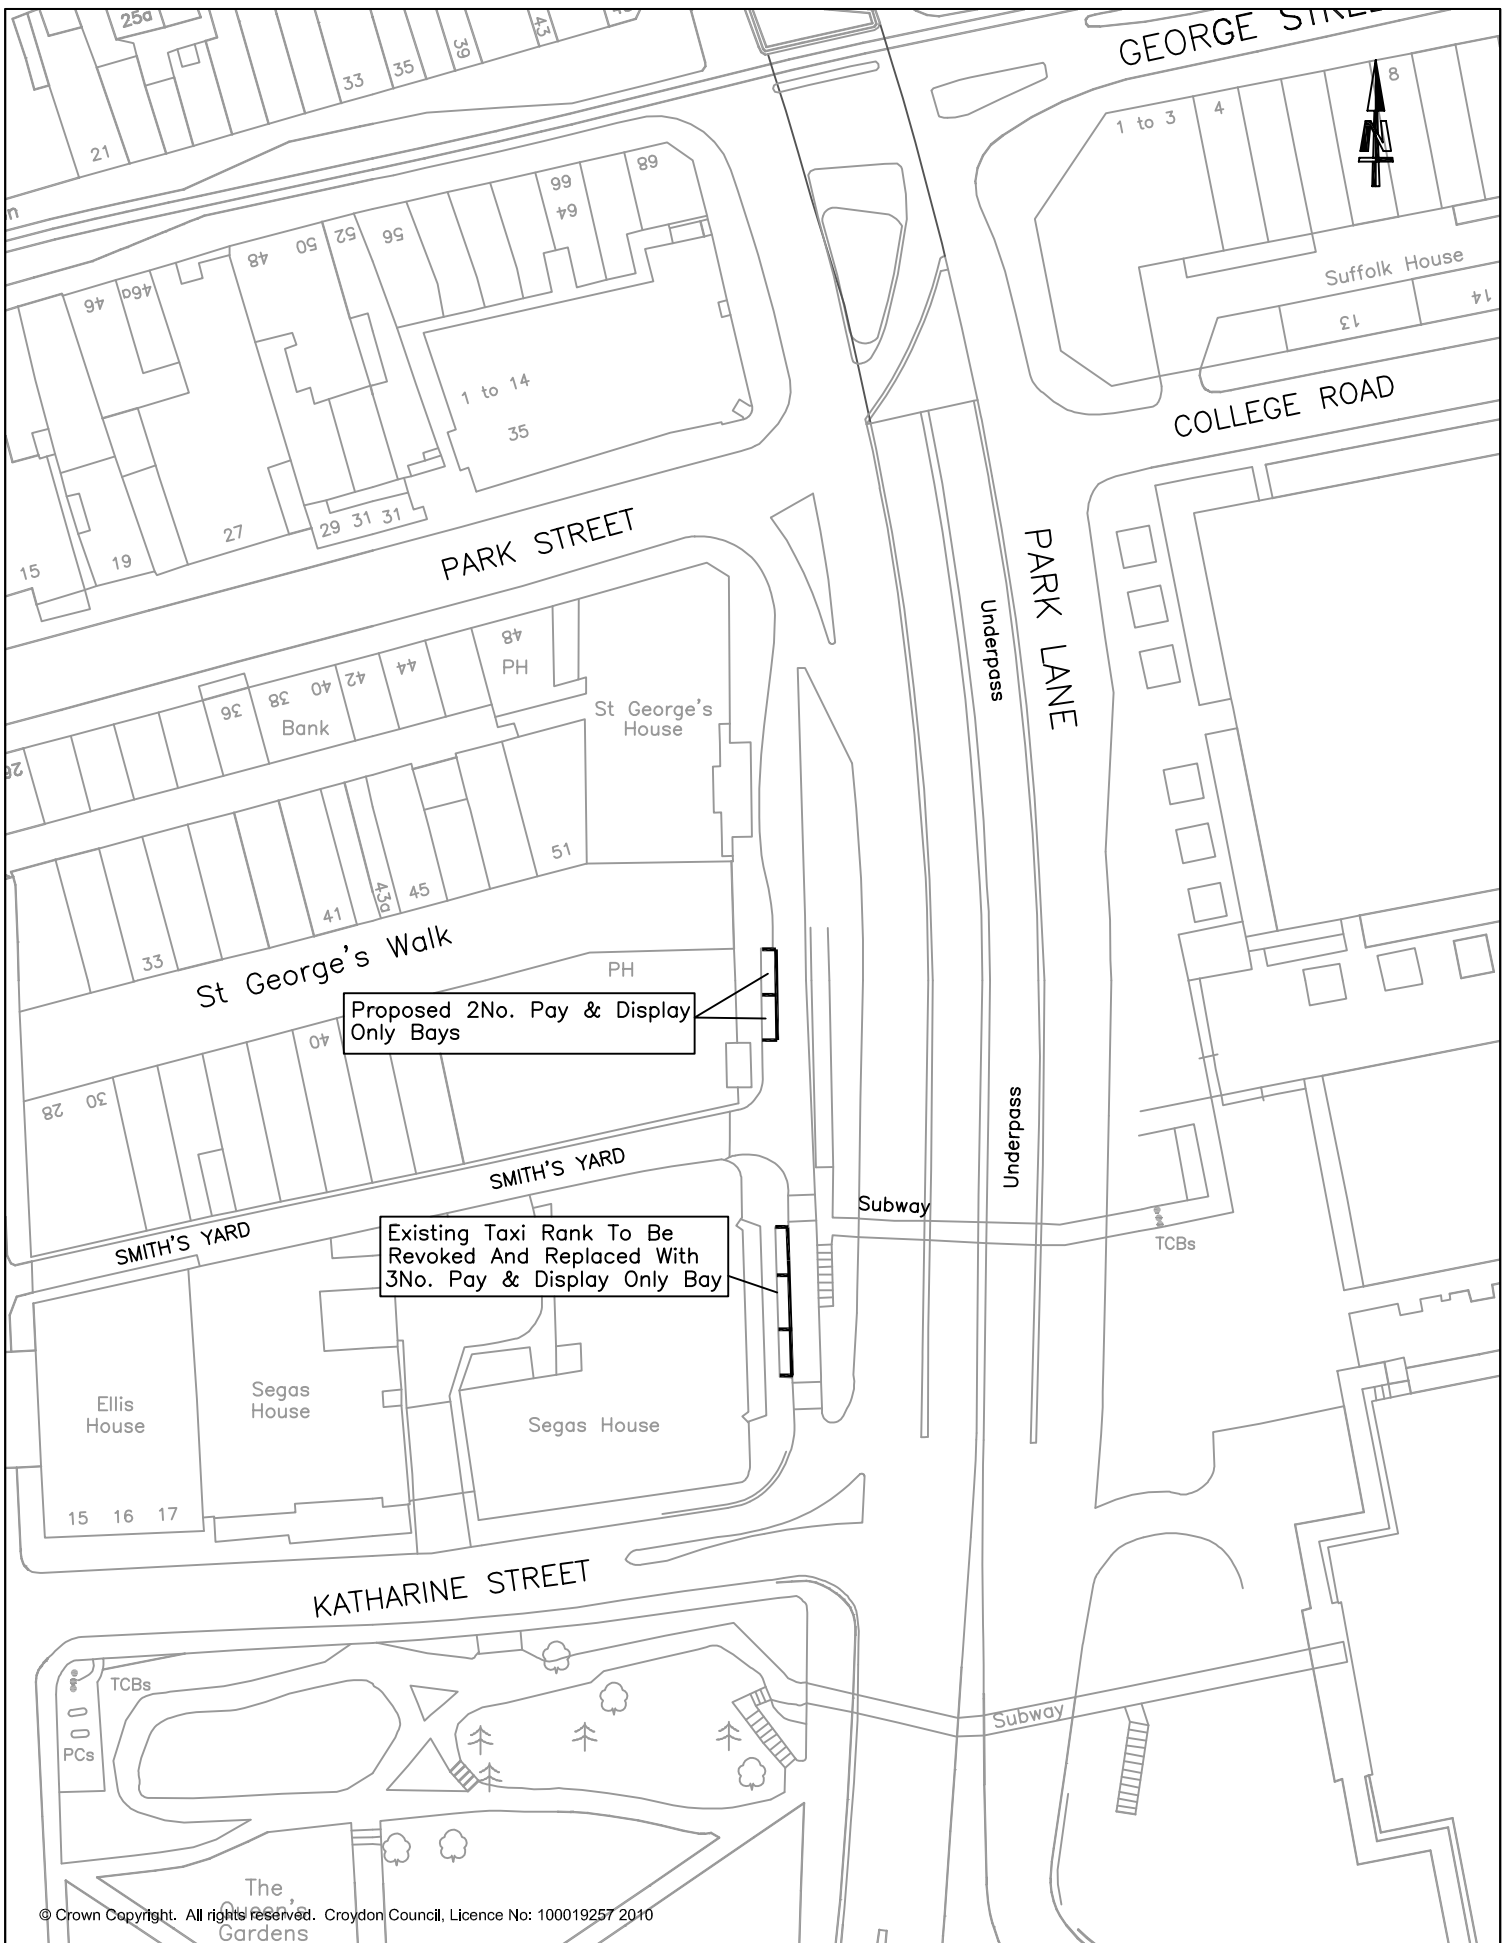

© Crown Copyright. All rights reserved. Croydon Council, Licence No: 100019257 2010


CROYDON COUNCIL

TO REVOKE THE EXISTING TAXI RANK IN PARK LANE SERVICE ROAD
By KATHARINE STREET AND INTRODUCE 5No. PAY & DISPLAY ONLY.
PARKING BAYS (2Hr. Maximum Stay).

**PARK LANE SERVICE ROAD BY KATHARINE STREET,
FAIRFIELD.**

PLACE DEPARTMENT
JO NEGRINI - EXECUTIVE DIRECTOR
PO BOX No. 1462
CROYDON
CR9 1WX

INFRASTRUCTURE - TRAFFIC DESIGN		
Scale:	1:1000	Drawn HA
Date:	JUNE 2015	Checked DJW Rev. 00
		Drawing Ref. PD-277h

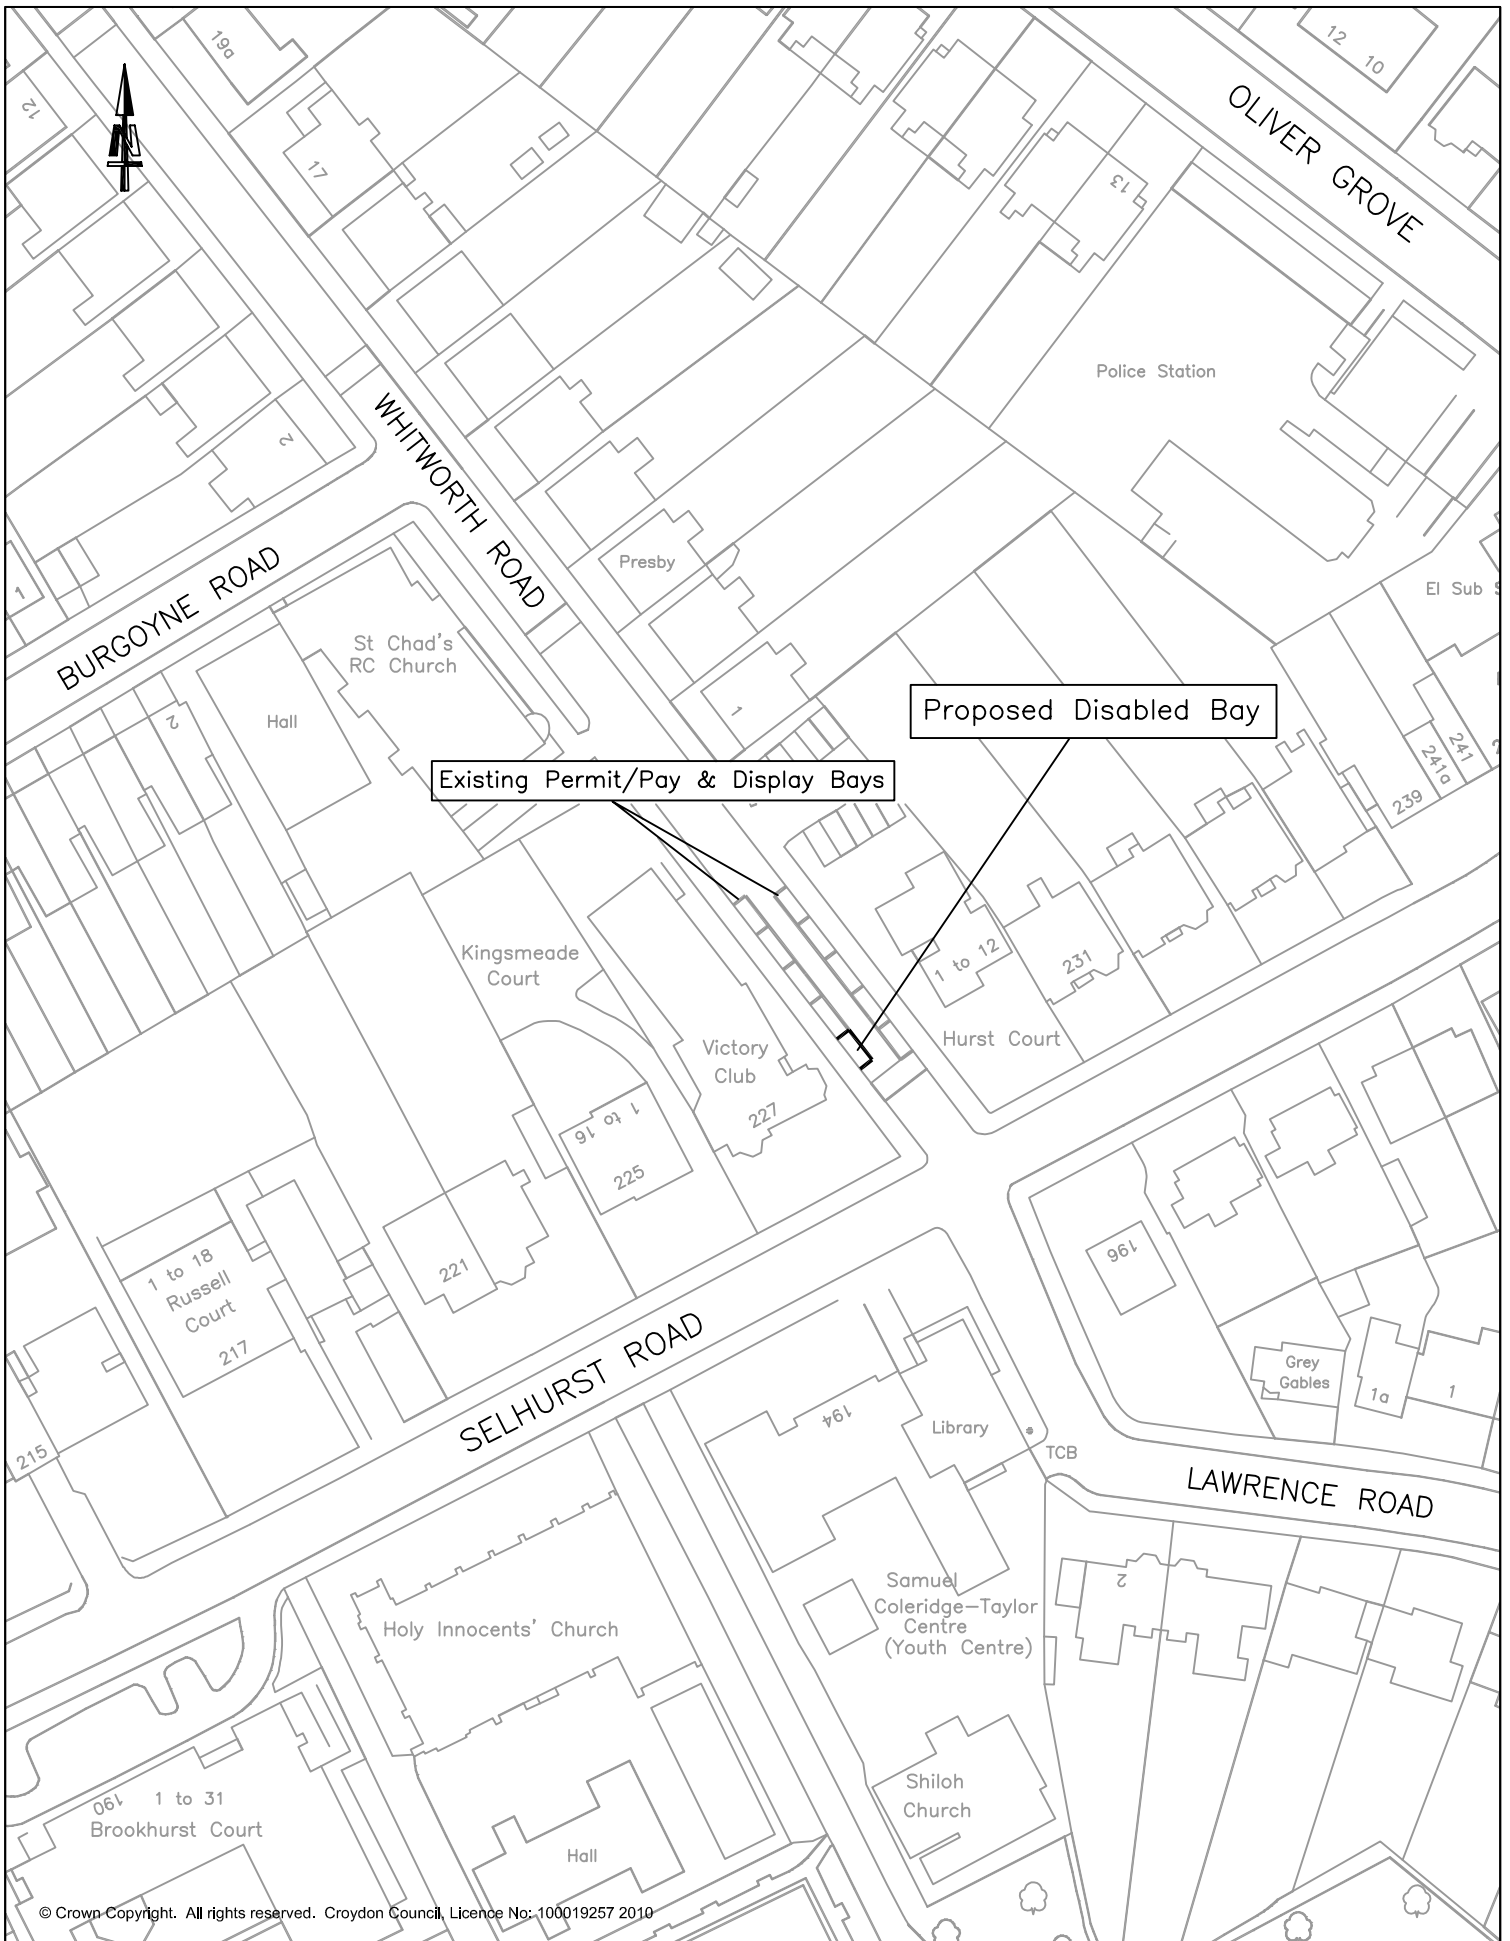

© Crown Copyright. All rights reserved. Croydon Council, Licence No: 100019257 2010


CROYDON COUNCIL

**PROPOSED DISABLED BAY IN WHITWORTH ROAD
BY SELHURST ROAD**

WHITWORTH ROAD, SOUTH NORWOOD.

PLACE DEPARTMENT
 JO NEGRINI - EXECUTIVE DIRECTOR
 PO BOX No. 1462
 CROYDON
 CR9 1WX

INFRASTRUCTURE - TRAFFIC DESIGN
 Scale: 1:1000 Drawn HA Checked DJW Rev. 00
 Date: JUNE 2015 Drawing Ref. **PD-277i**

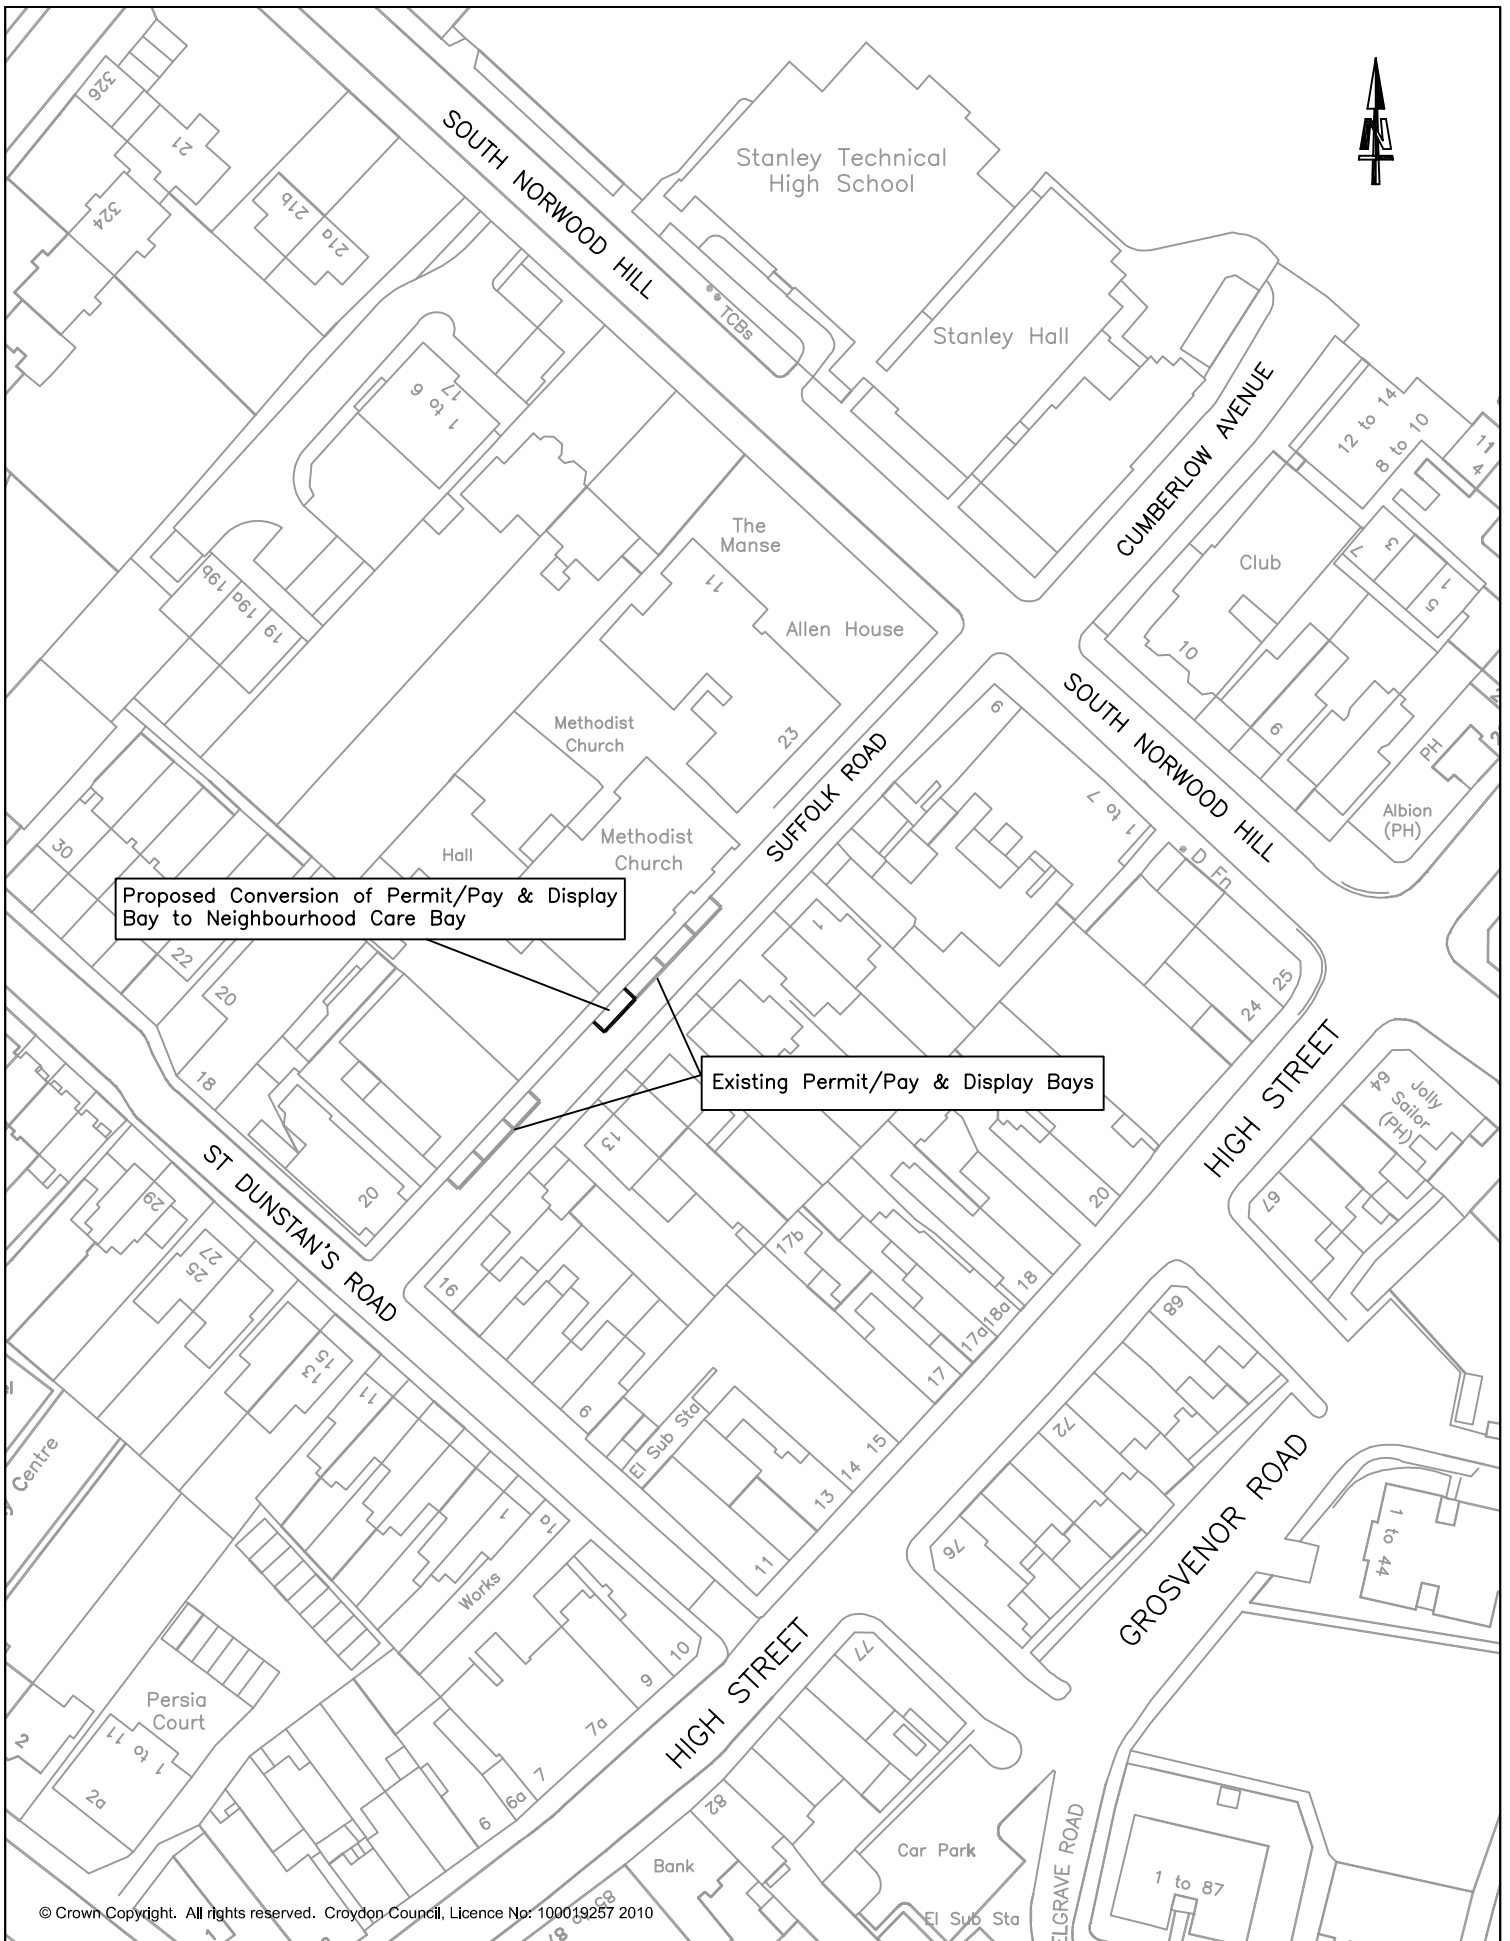

Proposed Conversion of Permit/Pay & Display Bay to Neighbourhood Care Bay

Existing Permit/Pay & Display Bays

© Crown Copyright. All rights reserved. Croydon Council, Licence No: 100019257 2010

CROYDON COUNCIL

SUFFOLK ROAD, SOUTH NORWOOD

**PROPOSED NEIGHBOURHOOD CARE
PARKING BAY MAIN DRAWING TITLE**

PLACE DEPARTMENT
JO NEGRINI - EXECUTIVE DIRECTOR
PO BOX No. 1462
CROYDON
CR9 1WX

INFRASTRUCTURE - TRAFFIC DESIGN			
Scale: 1:1000	Drawn HA	Checked DJW	Rev. 00
Date: JUNE 2015	Drawing Ref. PD-277j		



Allotment Gardens

Chimney

Swimming

Moncro Court

Club

ENMORE ROAD

Existing Neighbourhood Care Bay To Be Revoked

South Norwood
Congregational
Church

Hall

Woodside
Health
Centre

DENMARK ROAD

HOWARD ROAD

COBDEN ROAD

Arun Court

© Crown Copyright. All rights reserved. Croydon Council, License No: 100019257 2010

CROYDON COUNCIL

PROPOSAL TO REVOKE THE EXISTING NEIGHBOURHOOD CARE BAY IN COBDEN ROAD.

COBDEN ROAD, SOUTH NORWOOD.

PLACE DEPARTMENT
JO NERGINI - EXECUTIVE DIRECTOR
PO BOX No. 1462
CROYDON
CR9 1WX

INFRASTRUCTURE - TRAFFIC DESIGN

Scale: 1:1000 Drawn HA Checked DJW/Rev. 00

Date: JUNE 2015 Drawing Ref.

PD-277k