

© Crown Copyright. All rights reserved. Croydon Council, Licence No: 100019257 2010


 **Proposed Free Parking Bay**

CROYDON COUNCIL


**MARLPIT AVENUE - COULSDON
Proposed Free Parking Bay**

DEVELOPMENT AND ENVIRONMENT DEPARTMENT
JO NEGRINI - EXECUTIVE DIRECTOR
PO BOX No. 1462
CROYDON
CR9 1WX

INFRASTRUCTURE - TRAFFIC DESIGN			
Scale: 1:1000	Drawn TOR	Checked DW	Rev. 00
Date:	MARCH 2015		Drawing Ref. PD 262c

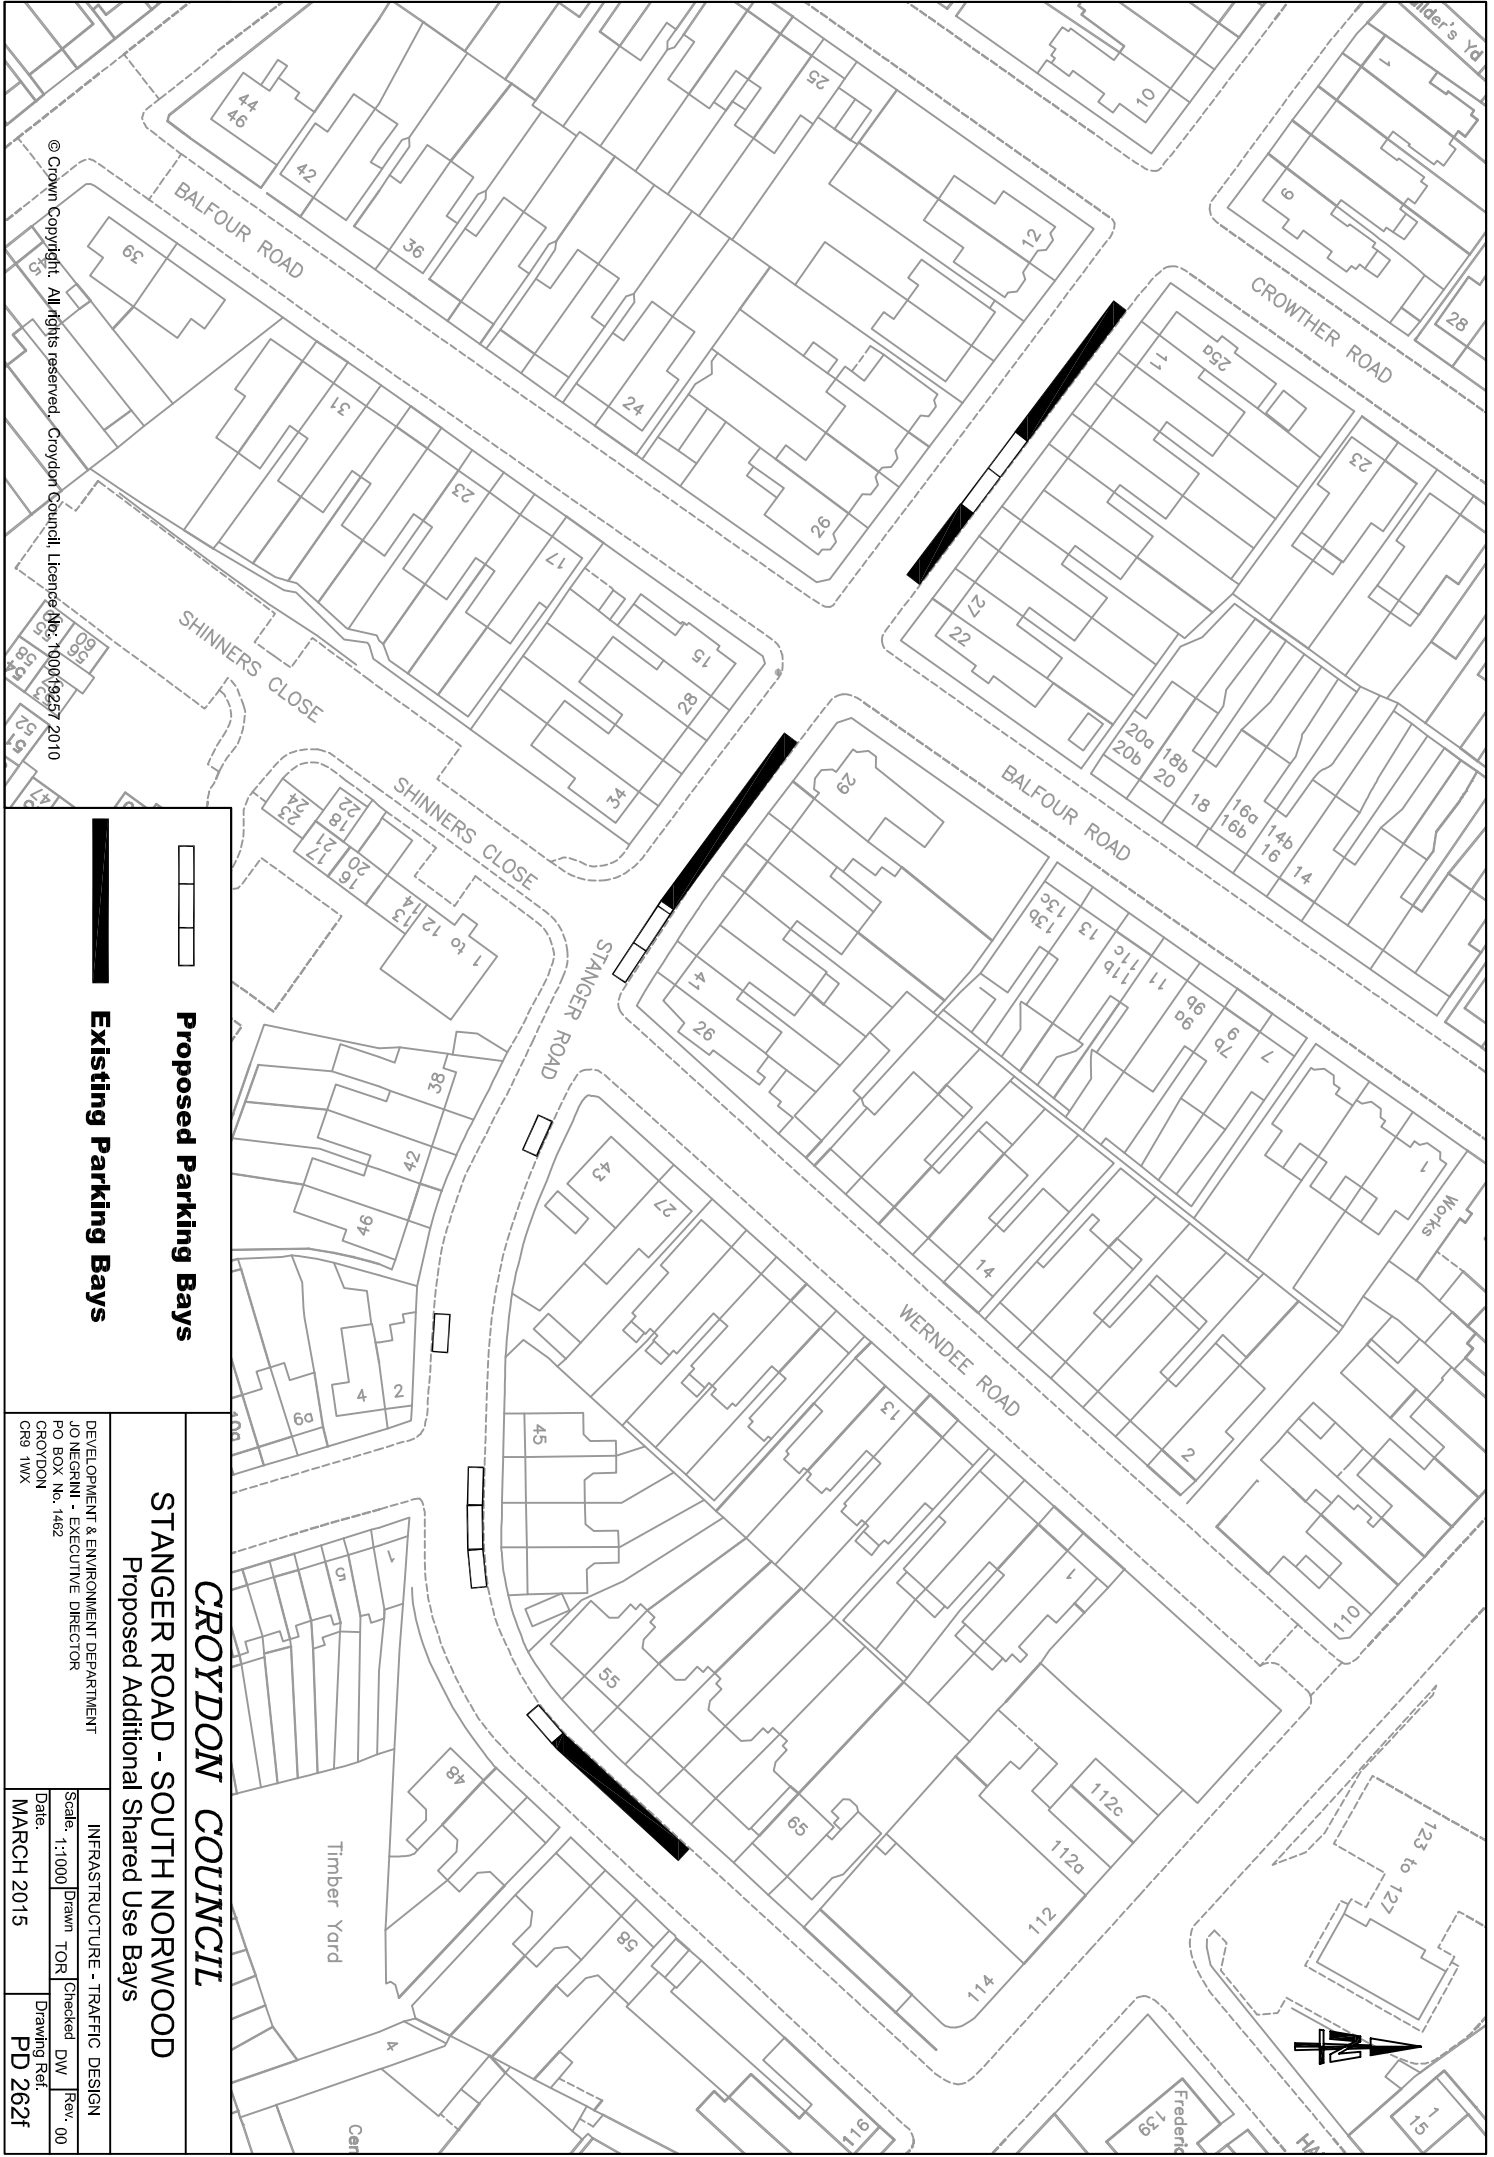

© Crown Copyright. All rights reserved. Croydon Council, Licence No. 100019257 2010

 <p>Proposed Parking Bays</p>	 <p>Existing Parking Bays</p>
---	--

CROYDON COUNCIL	
STANGER ROAD - SOUTH NORWOOD	
Proposed Additional Shared Use Bays	
DEVELOPMENT & ENVIRONMENT DEPARTMENT	
JO NEGRINI - EXECUTIVE DIRECTOR	
PO BOX No. 1482	
CROYDON	
CR9 1WX	
Scale: 1:1000	Drawn: TOR
Date: MARCH 2015	Checked: DW
	Rev: 00
	Drawing Ref: PD 262f