

© Crown Copyright. All rights reserved. Croydon Council, Licence No: 100019257 2010


CROYDON COUNCIL

LONGHEATH GARDENS - CROYDON
Proposed "At Any Time" Waiting Restrictions

PLACE DEPARTMENT
JO NEGRINI - EXECUTIVE DIRECTOR
PO BOX No. 1462
CROYDON
CR9 1WX

INFRASTRUCTURE - TRAFFIC DESIGN

Scale: 1:1000	Drawn TOR	Checked DW	Rev. 00
Date:	OCTOBER 2015		Drawing Ref. PD 283b

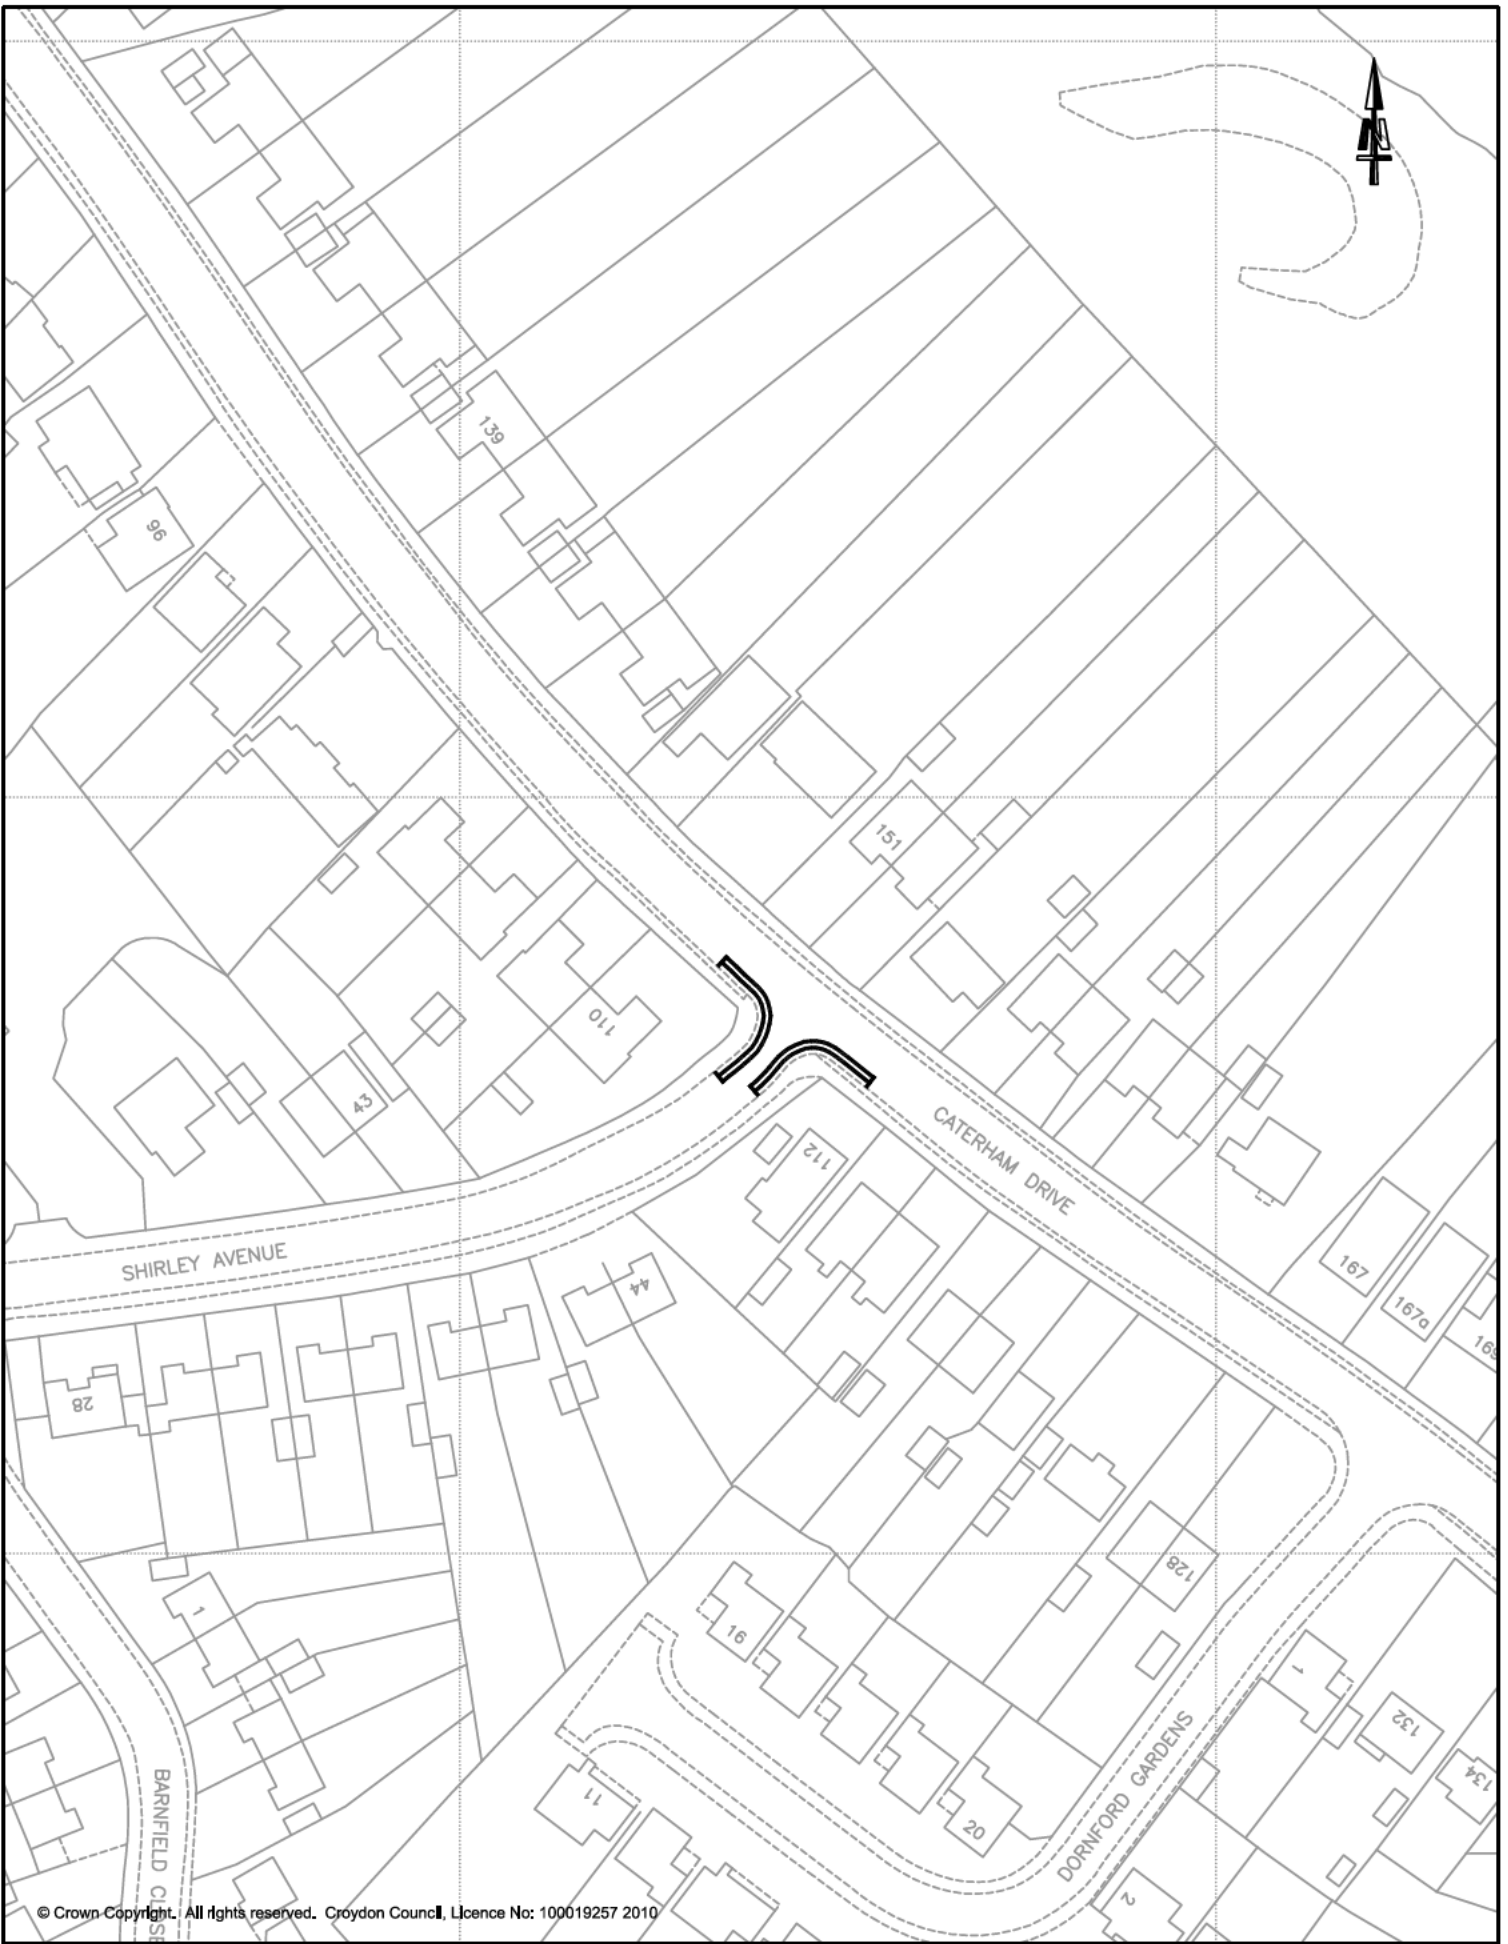

© Crown Copyright. All rights reserved. Croydon Council, Licence No: 100019257 2010

CROYDON COUNCIL

CATERHAM DRIVE / SHIRLEY AVENUE - COULSDON Proposed "At Any Time" Waiting Restrictions

PLACE DEPARTMENT
JO NEGRINI - EXECUTIVE DIRECTOR
PO BOX No. 1462
CROYDON
CR9 1WX

INFRASTRUCTURE - TRAFFIC DESIGN				
Scale:	1:1000	Drawn TOR	Checked DW	Rev. 00
Date:	OCTOBER 2015		Drawing Ref.	PD 283c




© Crown Copyright. All rights reserved. Croydon Council, Licence No: 100019257 2010

CROYDON COUNCIL

CURLING CLOSE / TOLLERS LANE - COULSDON
 Proposed "At Any Time" Waiting Restrictions

PLACE DEPARTMENT
 JO NEGRINI - EXECUTIVE DIRECTOR
 PO BOX No. 1462
 CROYDON
 CR9 1WX

INFRASTRUCTURE - TRAFFIC DESIGN			
Scale: 1:1000	Drawn TOR	Checked DW	Rev. 00
Date:	OCTOBER 2015		Drawing Ref. PD 283d

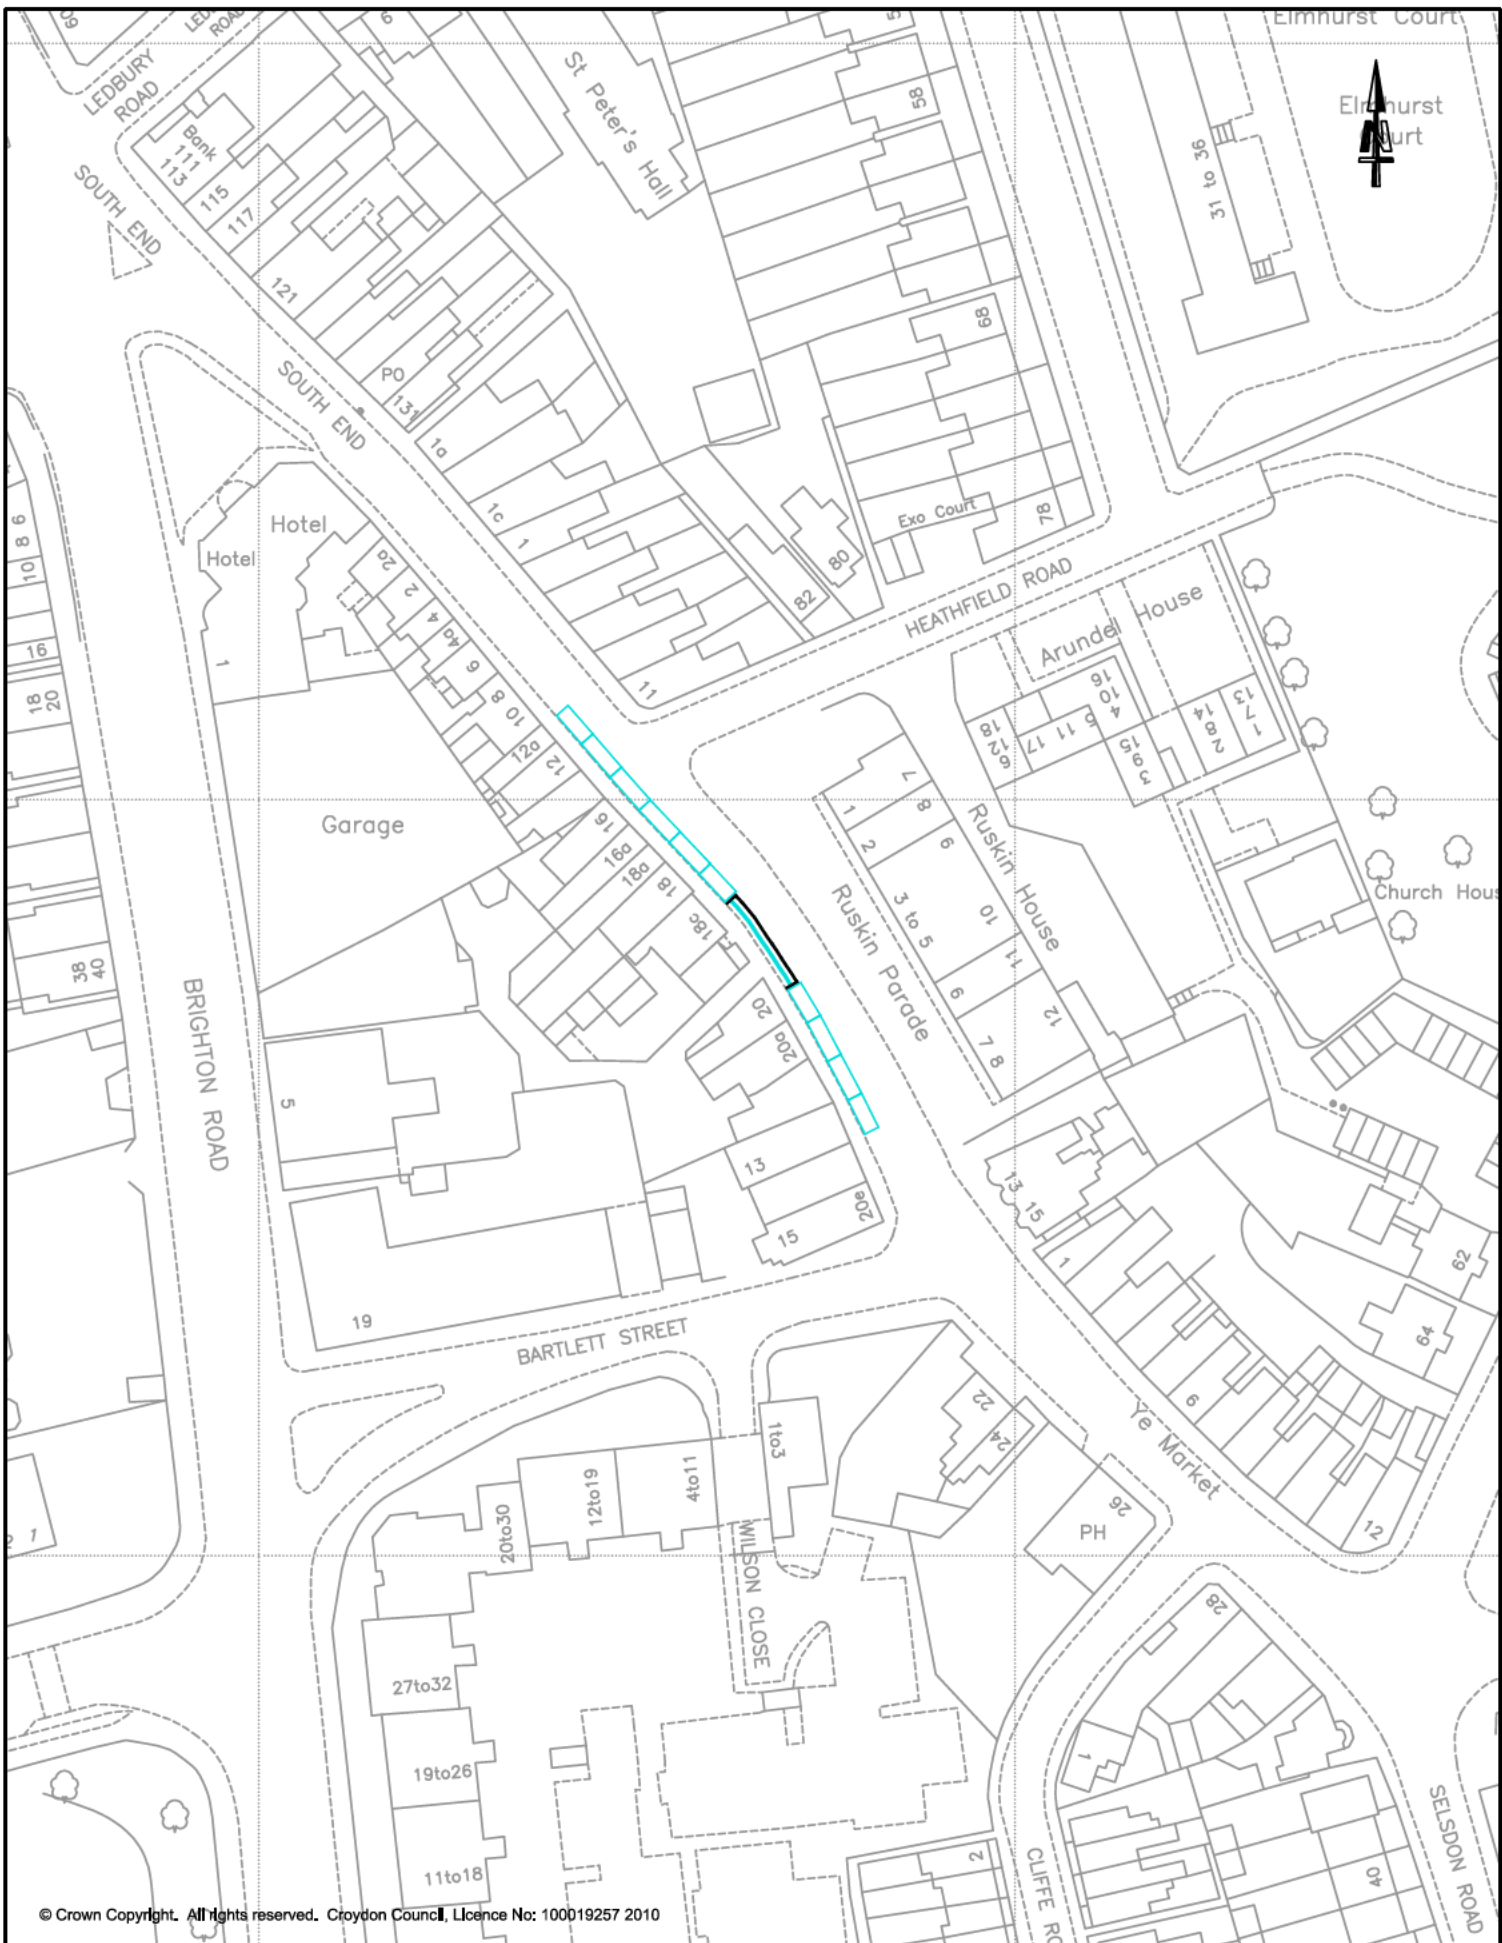


© Crown Copyright. All rights reserved. Croydon Council, Licence No: 100019257 2010

CROYDON COUNCIL

SELSDON ROAD - SOUTH CROYDON
 Proposed "At Any Time" Waiting Restrictions

PLACE DEPARTMENT
 JO NEGRINI - EXECUTIVE DIRECTOR
 PO BOX No. 1462
 CROYDON
 CR9 1WX

INFRASTRUCTURE - TRAFFIC DESIGN
 Scale: 1:1000 Drawn TOR Checked DW Rev. 00
 Date: OCTOBER 2015 Drawing Ref. PD 283n

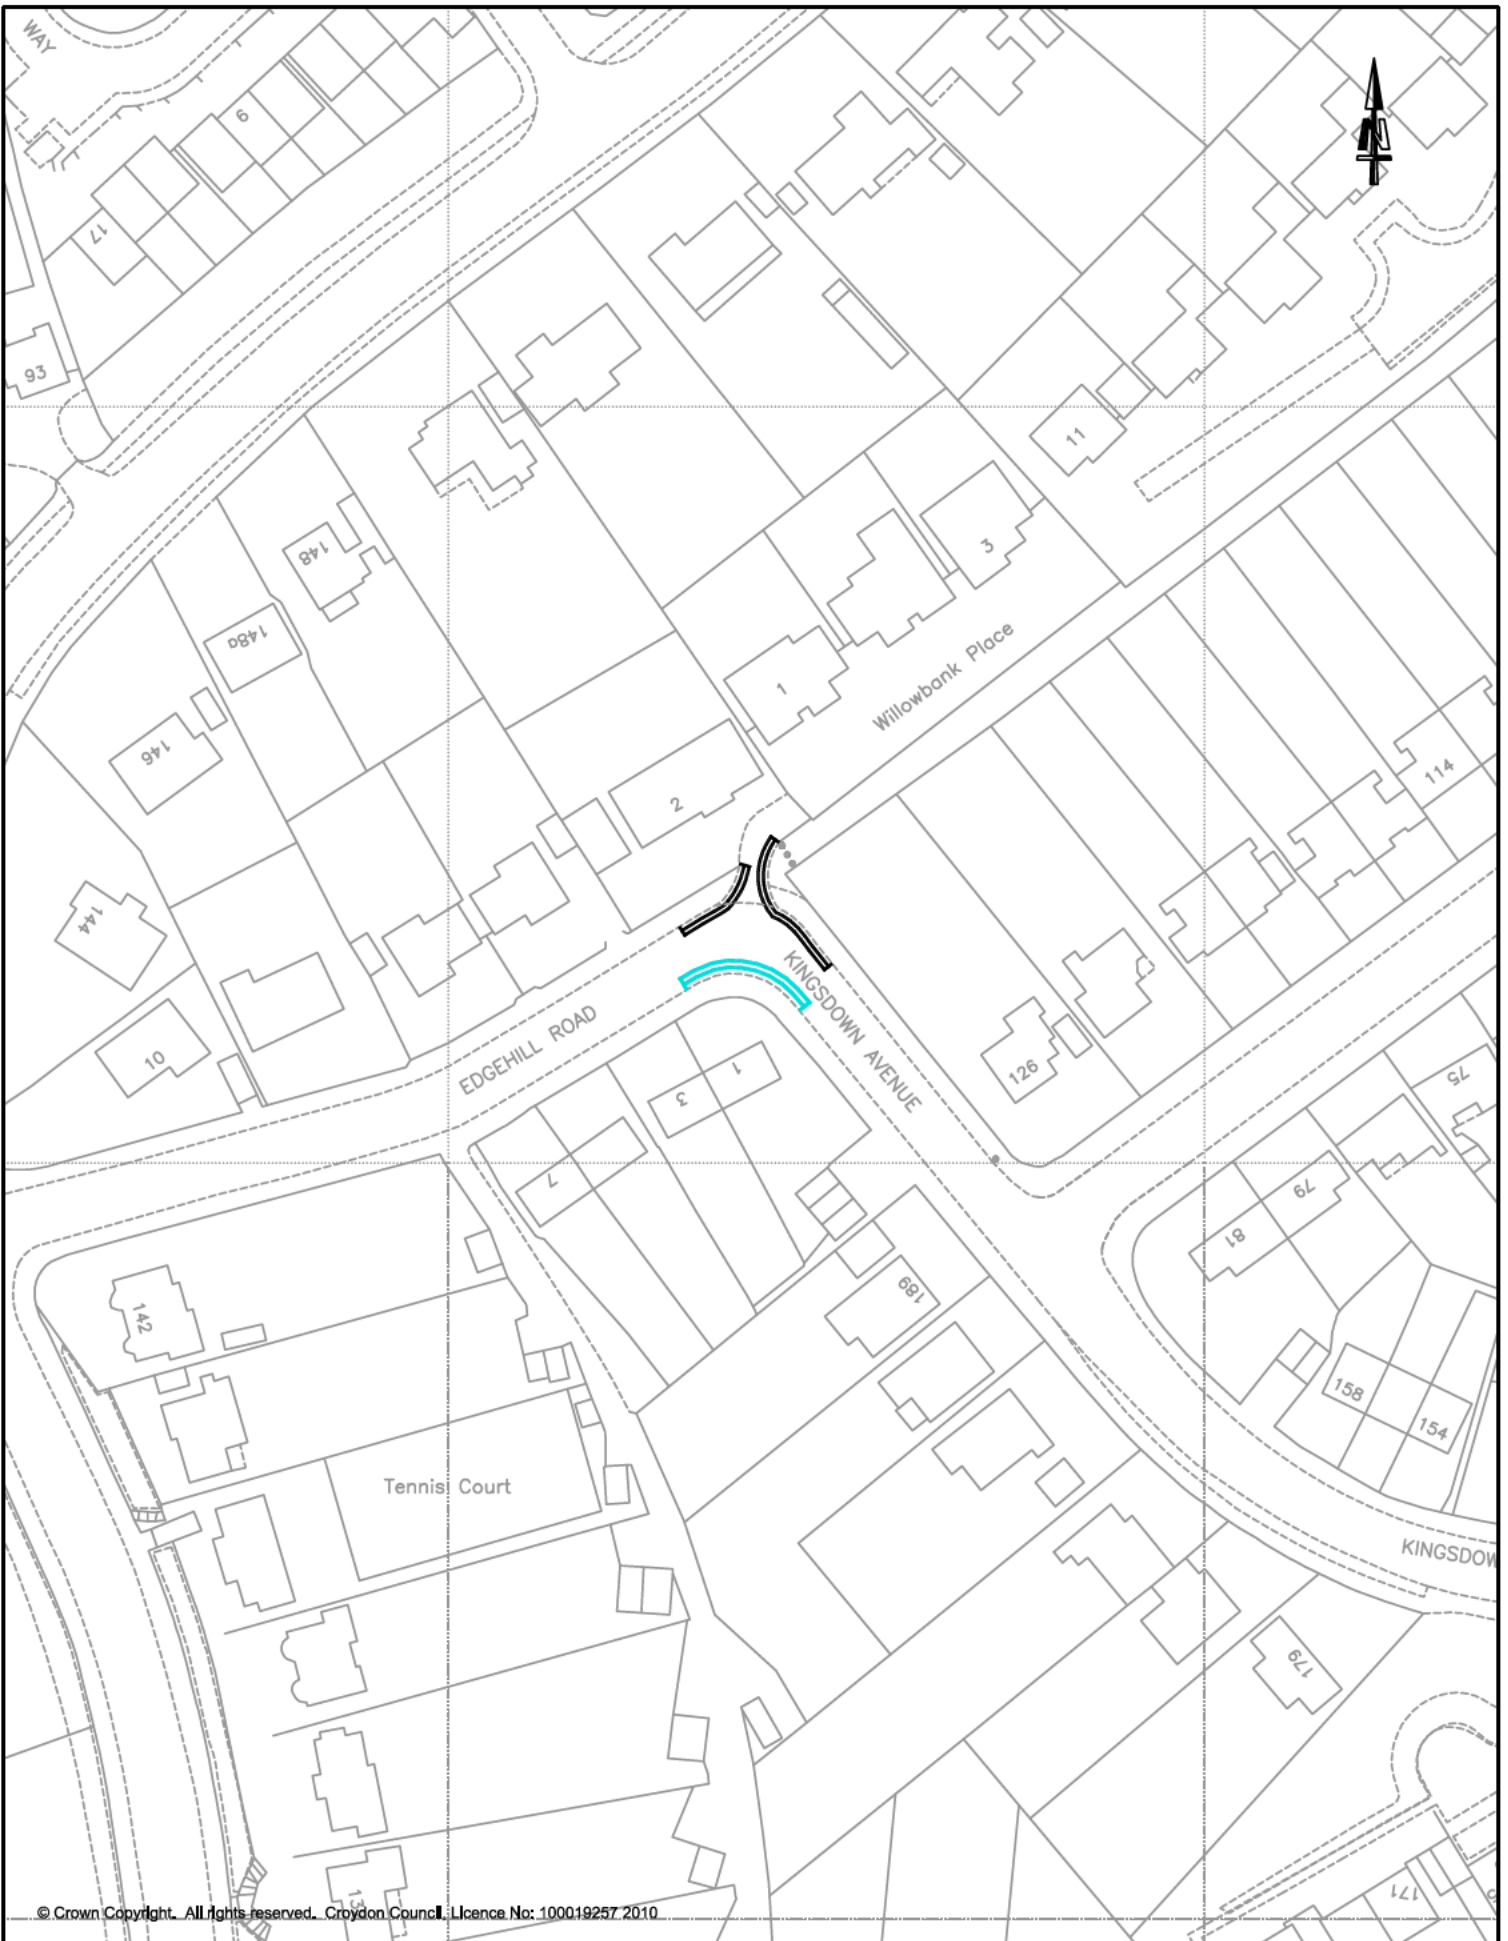

© Crown Copyright. All rights reserved. Croydon Council. Licence No: 100019257 2010

CROYDON COUNCIL

EDGEHILL ROAD / KINGSDOWN AVENUE - PURLEY Proposed "At Any Time" Waiting Restrictions

PLACE DEPARTMENT
JO NEGRINI - EXECUTIVE DIRECTOR
PO BOX No. 1462
CROYDON
CR9 1WX

INFRASTRUCTURE - TRAFFIC DESIGN			
Scale: 1:1000	Drawn TOR	Checked DW	Rev. 00
Date:	Drawing Ref.		
OCTOBER 2015	PD 283g		



© Crown Copyright. All rights reserved. Croydon Council, Licence No: 100019257 2010

CROYDON COUNCIL

PURLEY VALE - PURLEY
Proposed "At Any Time" Waiting Restrictions

PLACE DEPARTMENT
 JO NEGRINI - EXECUTIVE DIRECTOR
 PO BOX No. 1462
 CROYDON
 CR9 1WX


INFRASTRUCTURE - TRAFFIC DESIGN

Scale: 1:1000 Drawn TOR Checked DW Rev. 00

Date: Drawing Ref.

OCTOBER 2015

PD 283h

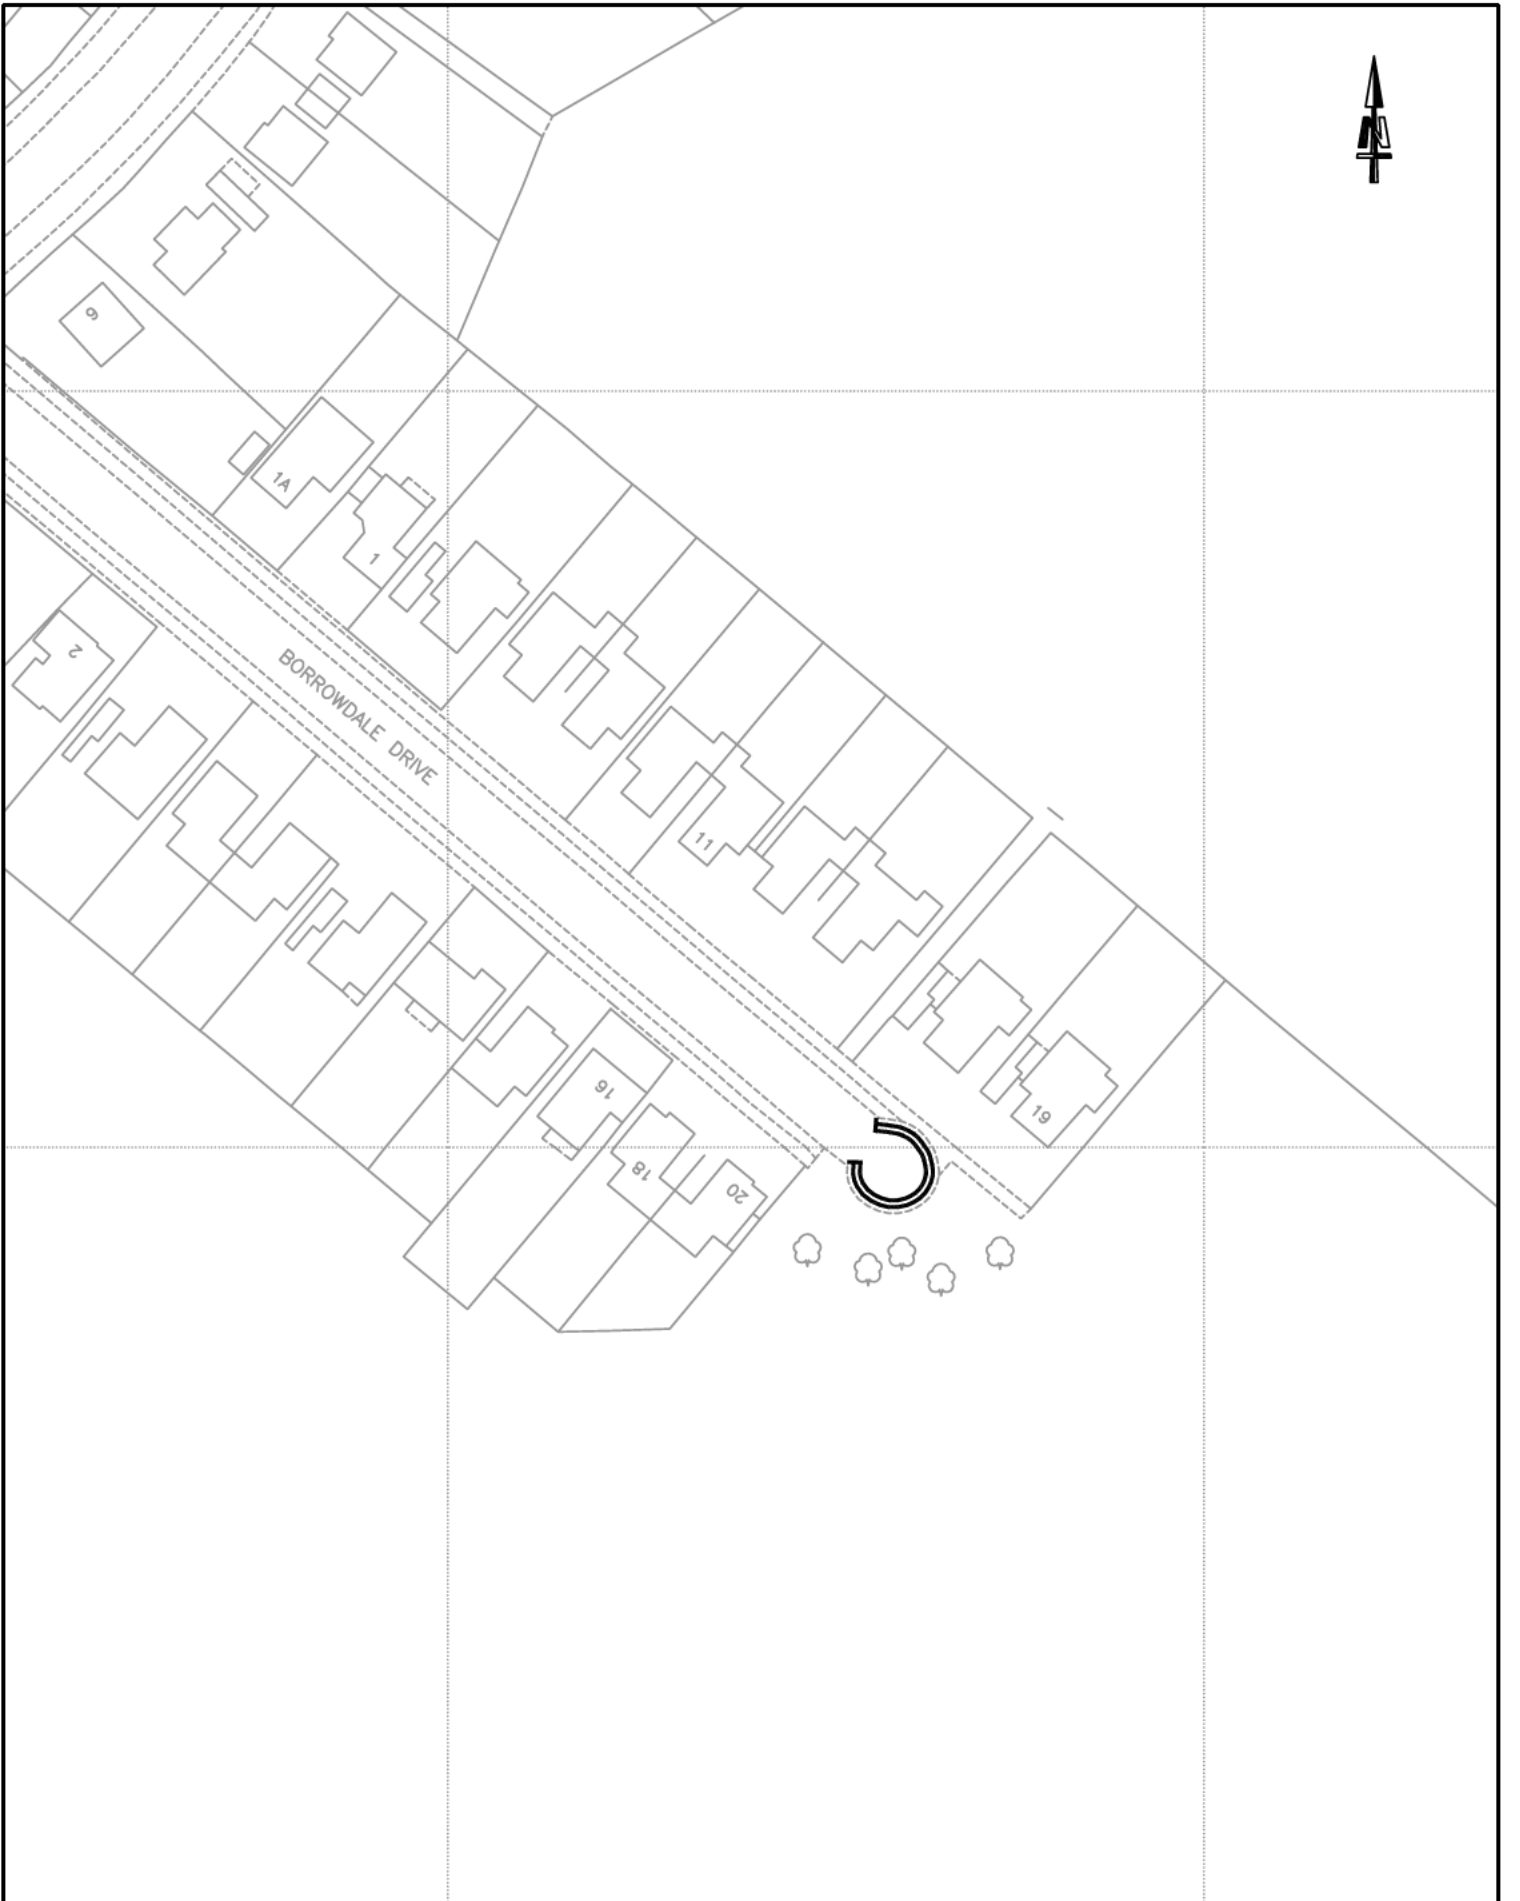

© Crown Copyright. All rights reserved. Croydon Council. Licence No: 100019257 2010

CROYDON COUNCIL

BORROWDALE DRIVE - SOUTH CROYDON
Proposed "At Any Time" Waiting Restrictions

PLACE DEPARTMENT
 JO NEGRINI - EXECUTIVE DIRECTOR
 PO BOX No. 1462
 CROYDON
 CR9 1WX


INFRASTRUCTURE - TRAFFIC DESIGN

Scale: 1:1000 Drawn TOR Checked DW Rev. 00

Date: Drawing Ref.

OCTOBER 2015

PD 283i

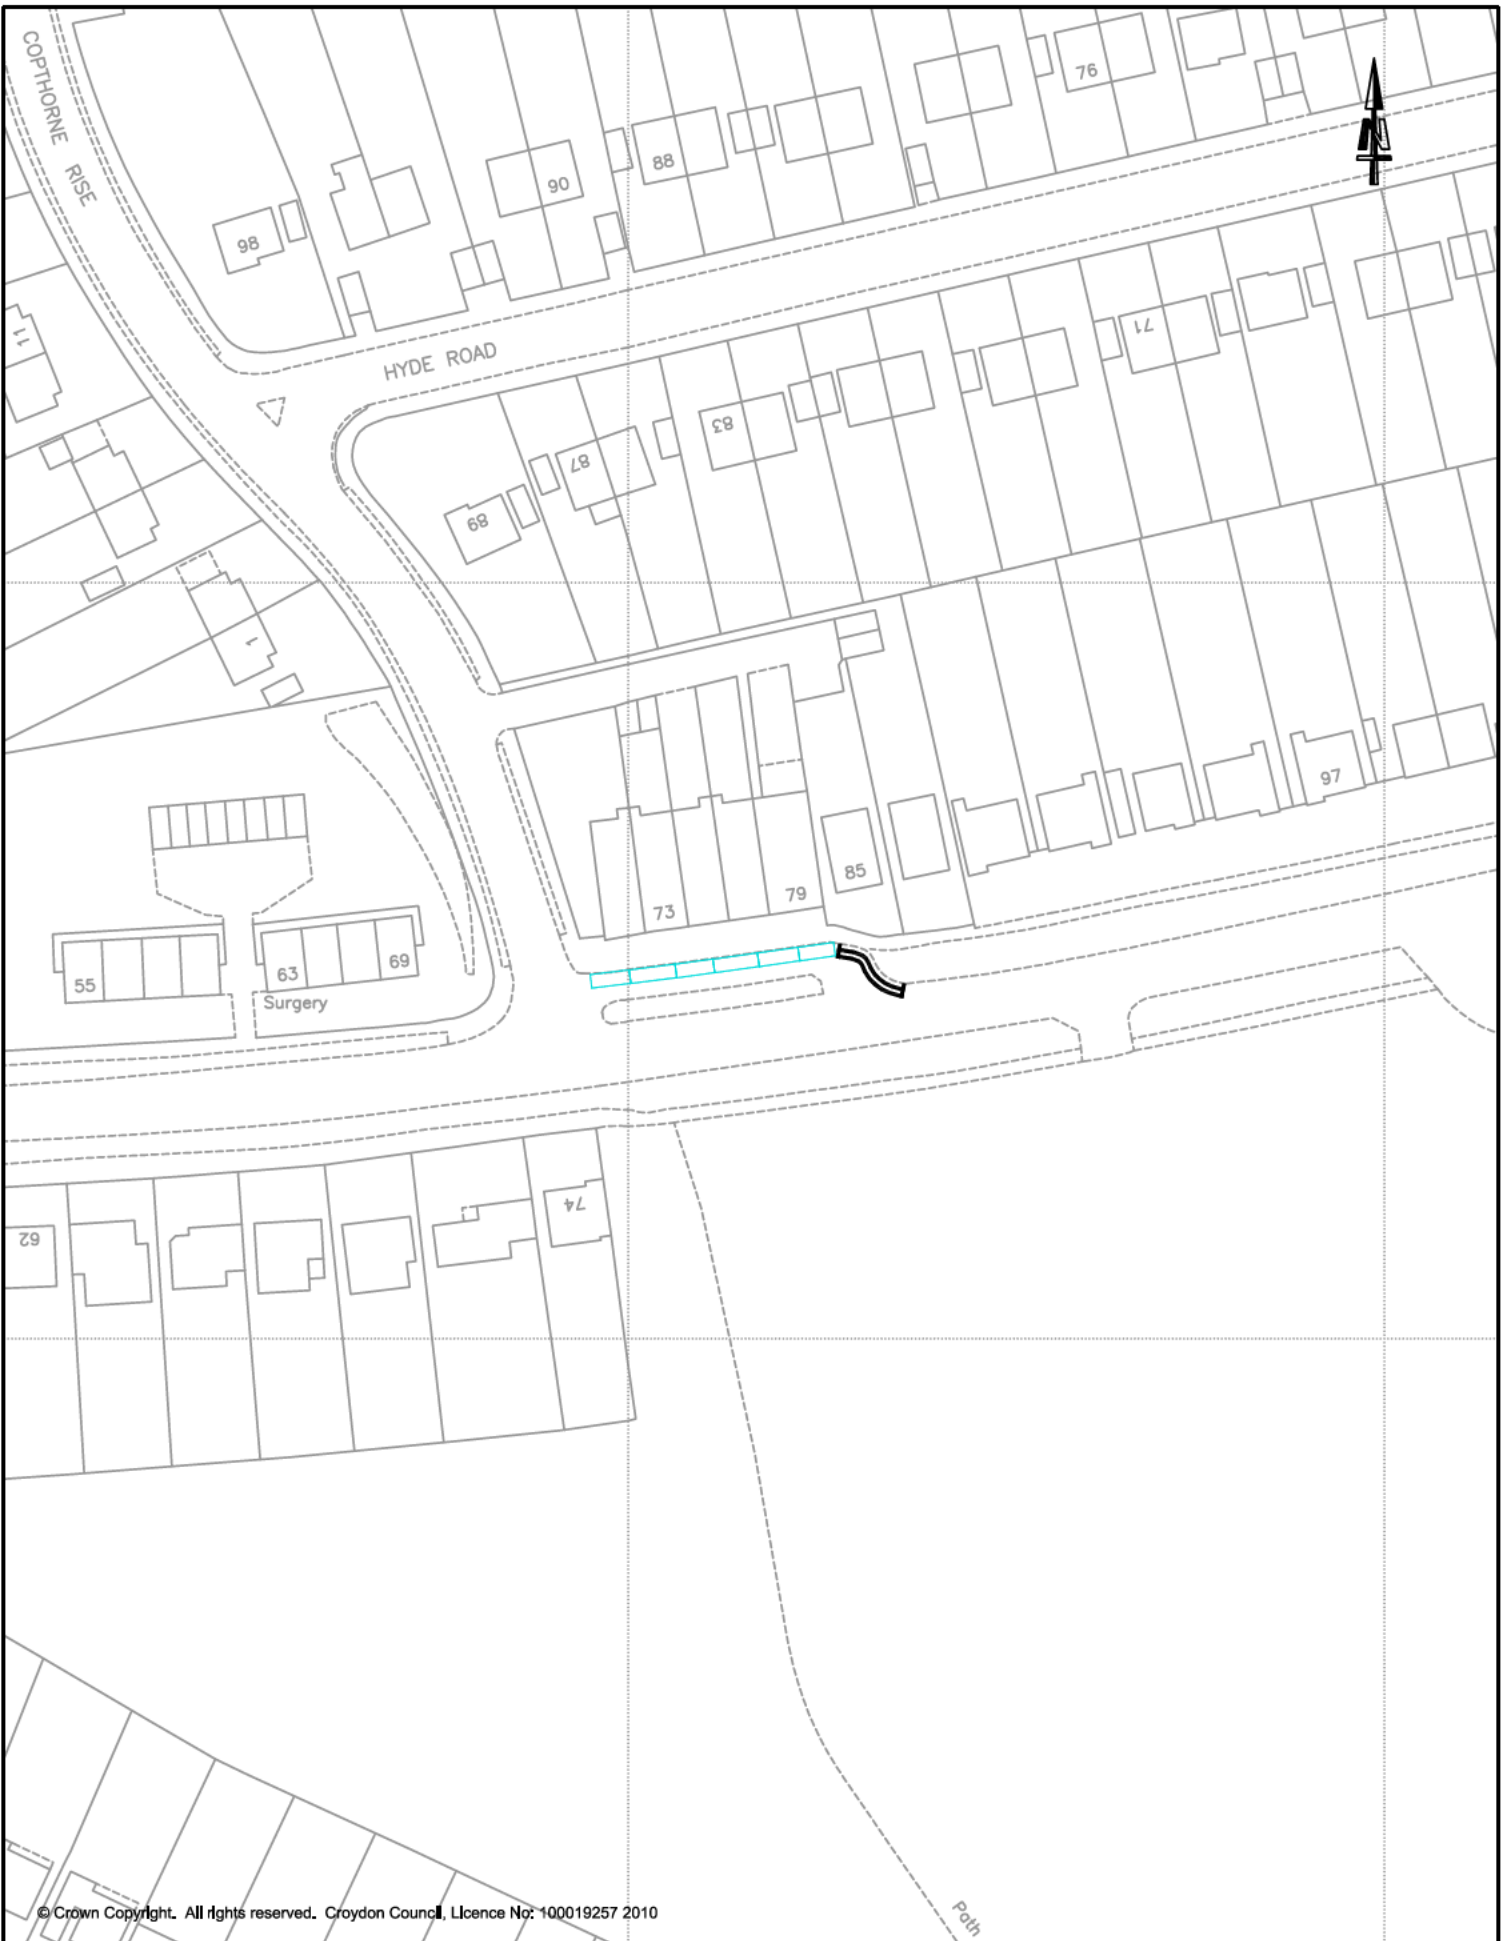


© Crown Copyright. All rights reserved. Croydon Council, Licence No: 100019257 2010

CROYDON COUNCIL

MITCHLEY AVENUE - SOUTH CROYDON
Proposed "At Any Time" Waiting Restrictions

PLACE DEPARTMENT
 JO NEGRINI - EXECUTIVE DIRECTOR
 PO BOX No. 1462
 CROYDON
 CR9 1WX

INFRASTRUCTURE - TRAFFIC DESIGN			
Scale. 1:1000	Drawn TOR	Checked DW	Rev. 00
Date.	Drawing Ref.		
OCTOBER 2015	PD 283J		

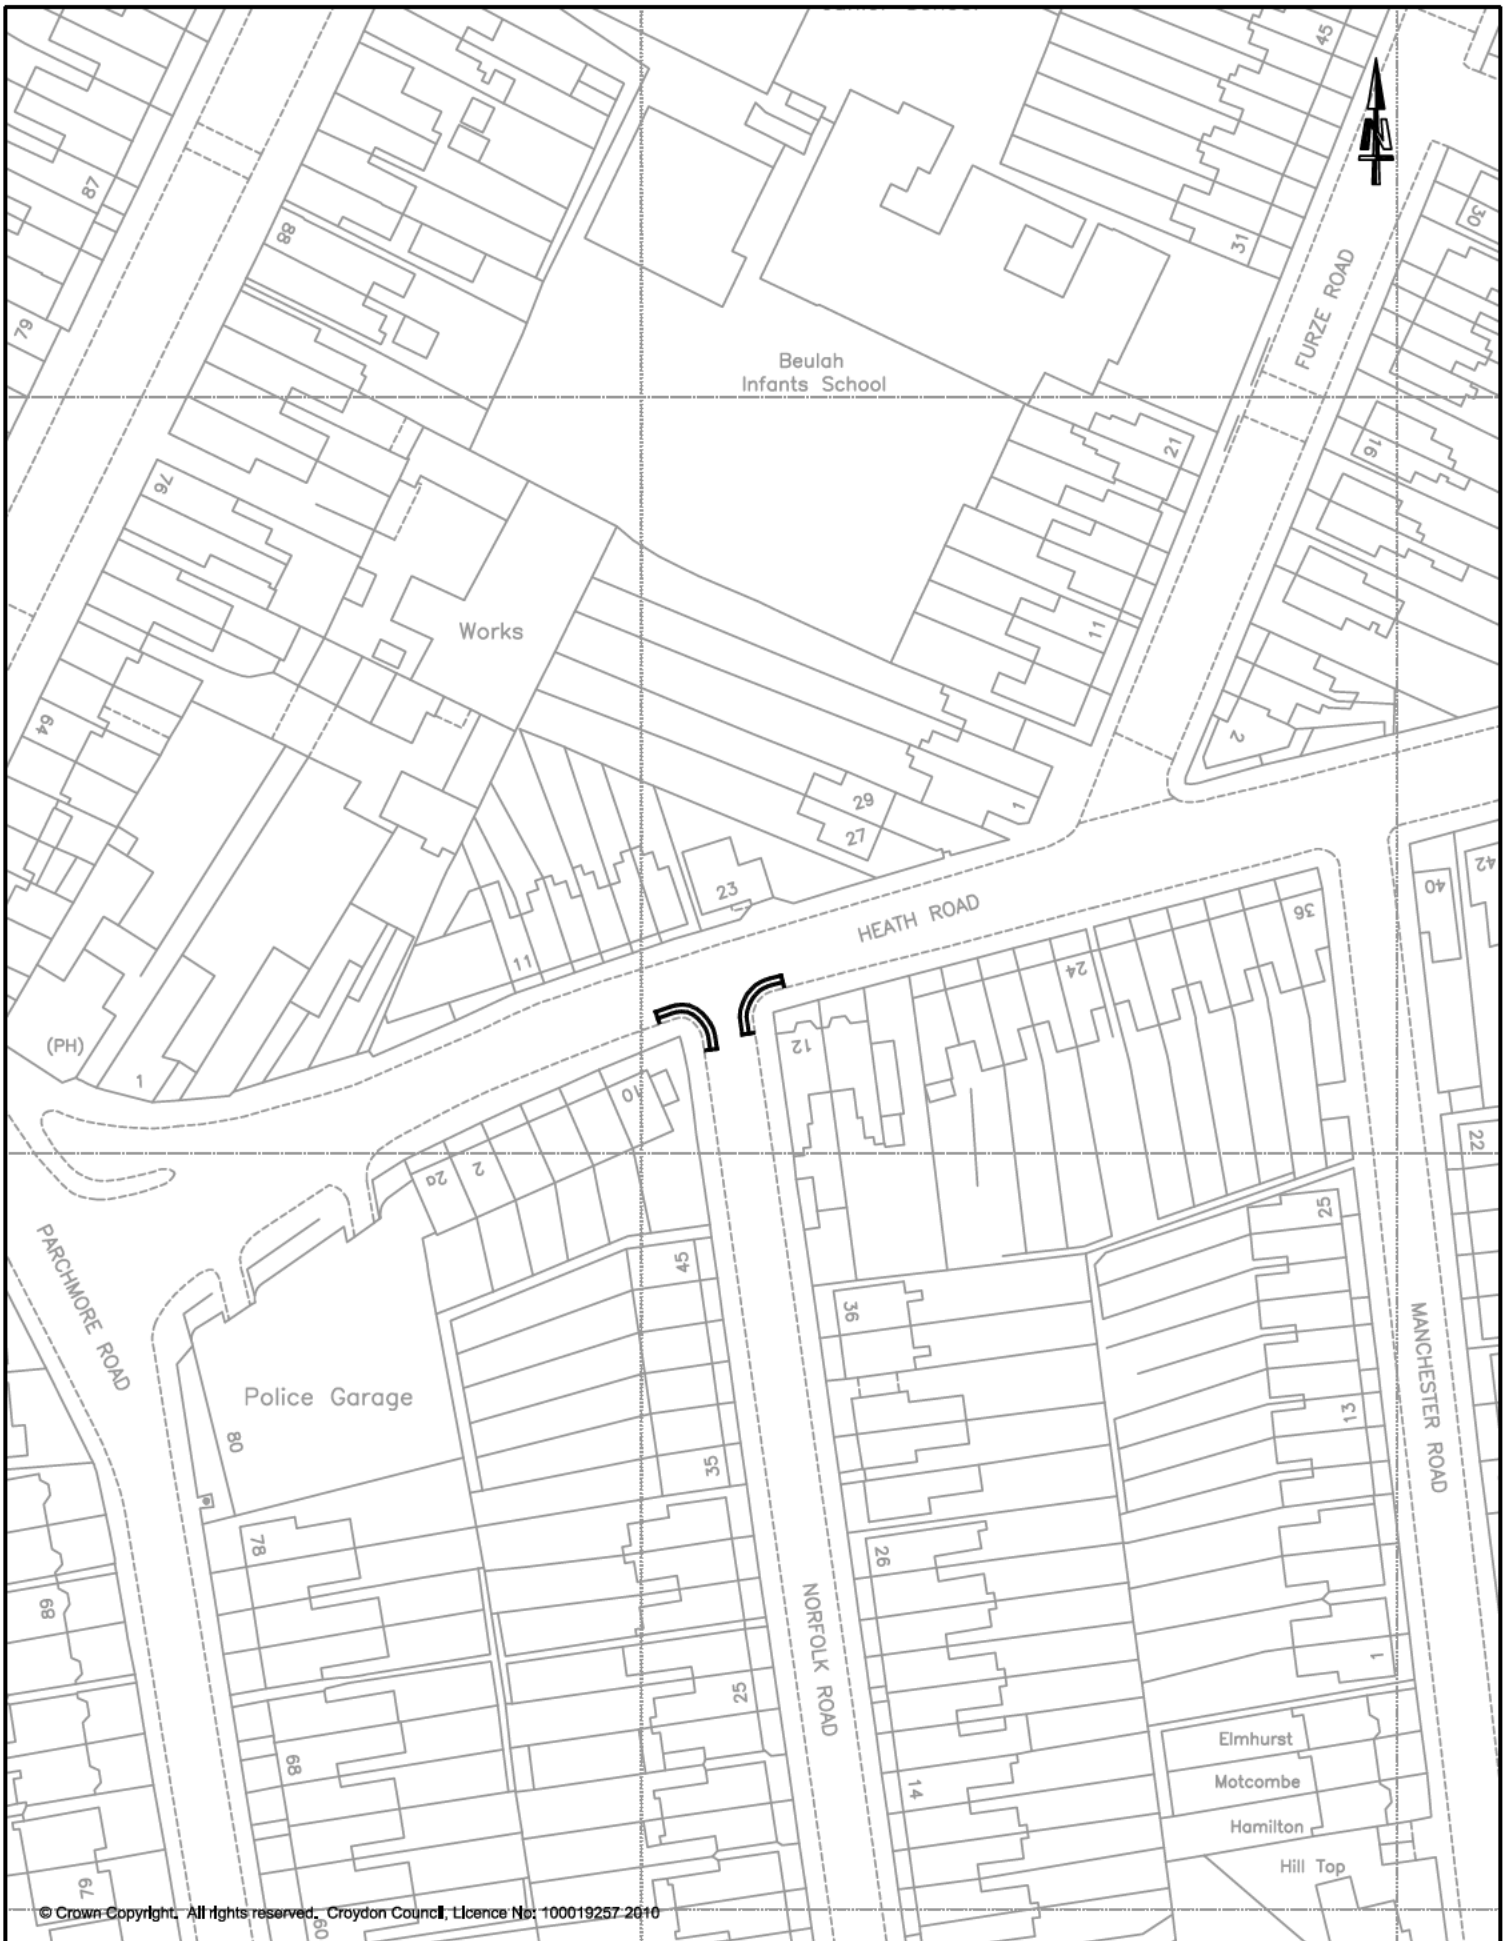


© Crown Copyright. All rights reserved. Croydon Council, Licence No: 100019257-2010

CROYDON COUNCIL

HEATH ROAD / NORFOLK ROAD - THORNTON HEATH Proposed "At Any Time" Waiting Restrictions

PLACE DEPARTMENT
 JON ROUSE - EXECUTIVE DIRECTOR
 PO BOX No. 1462
 CROYDON
 CR9 1WX

INFRASTRUCTURE - TRAFFIC DESIGN			
Scale. 1:1000	Drawn TOR	Checked DW	Rev. 00
Date.	Drawing Ref.		
OCTOBER 2015	PD 283k		

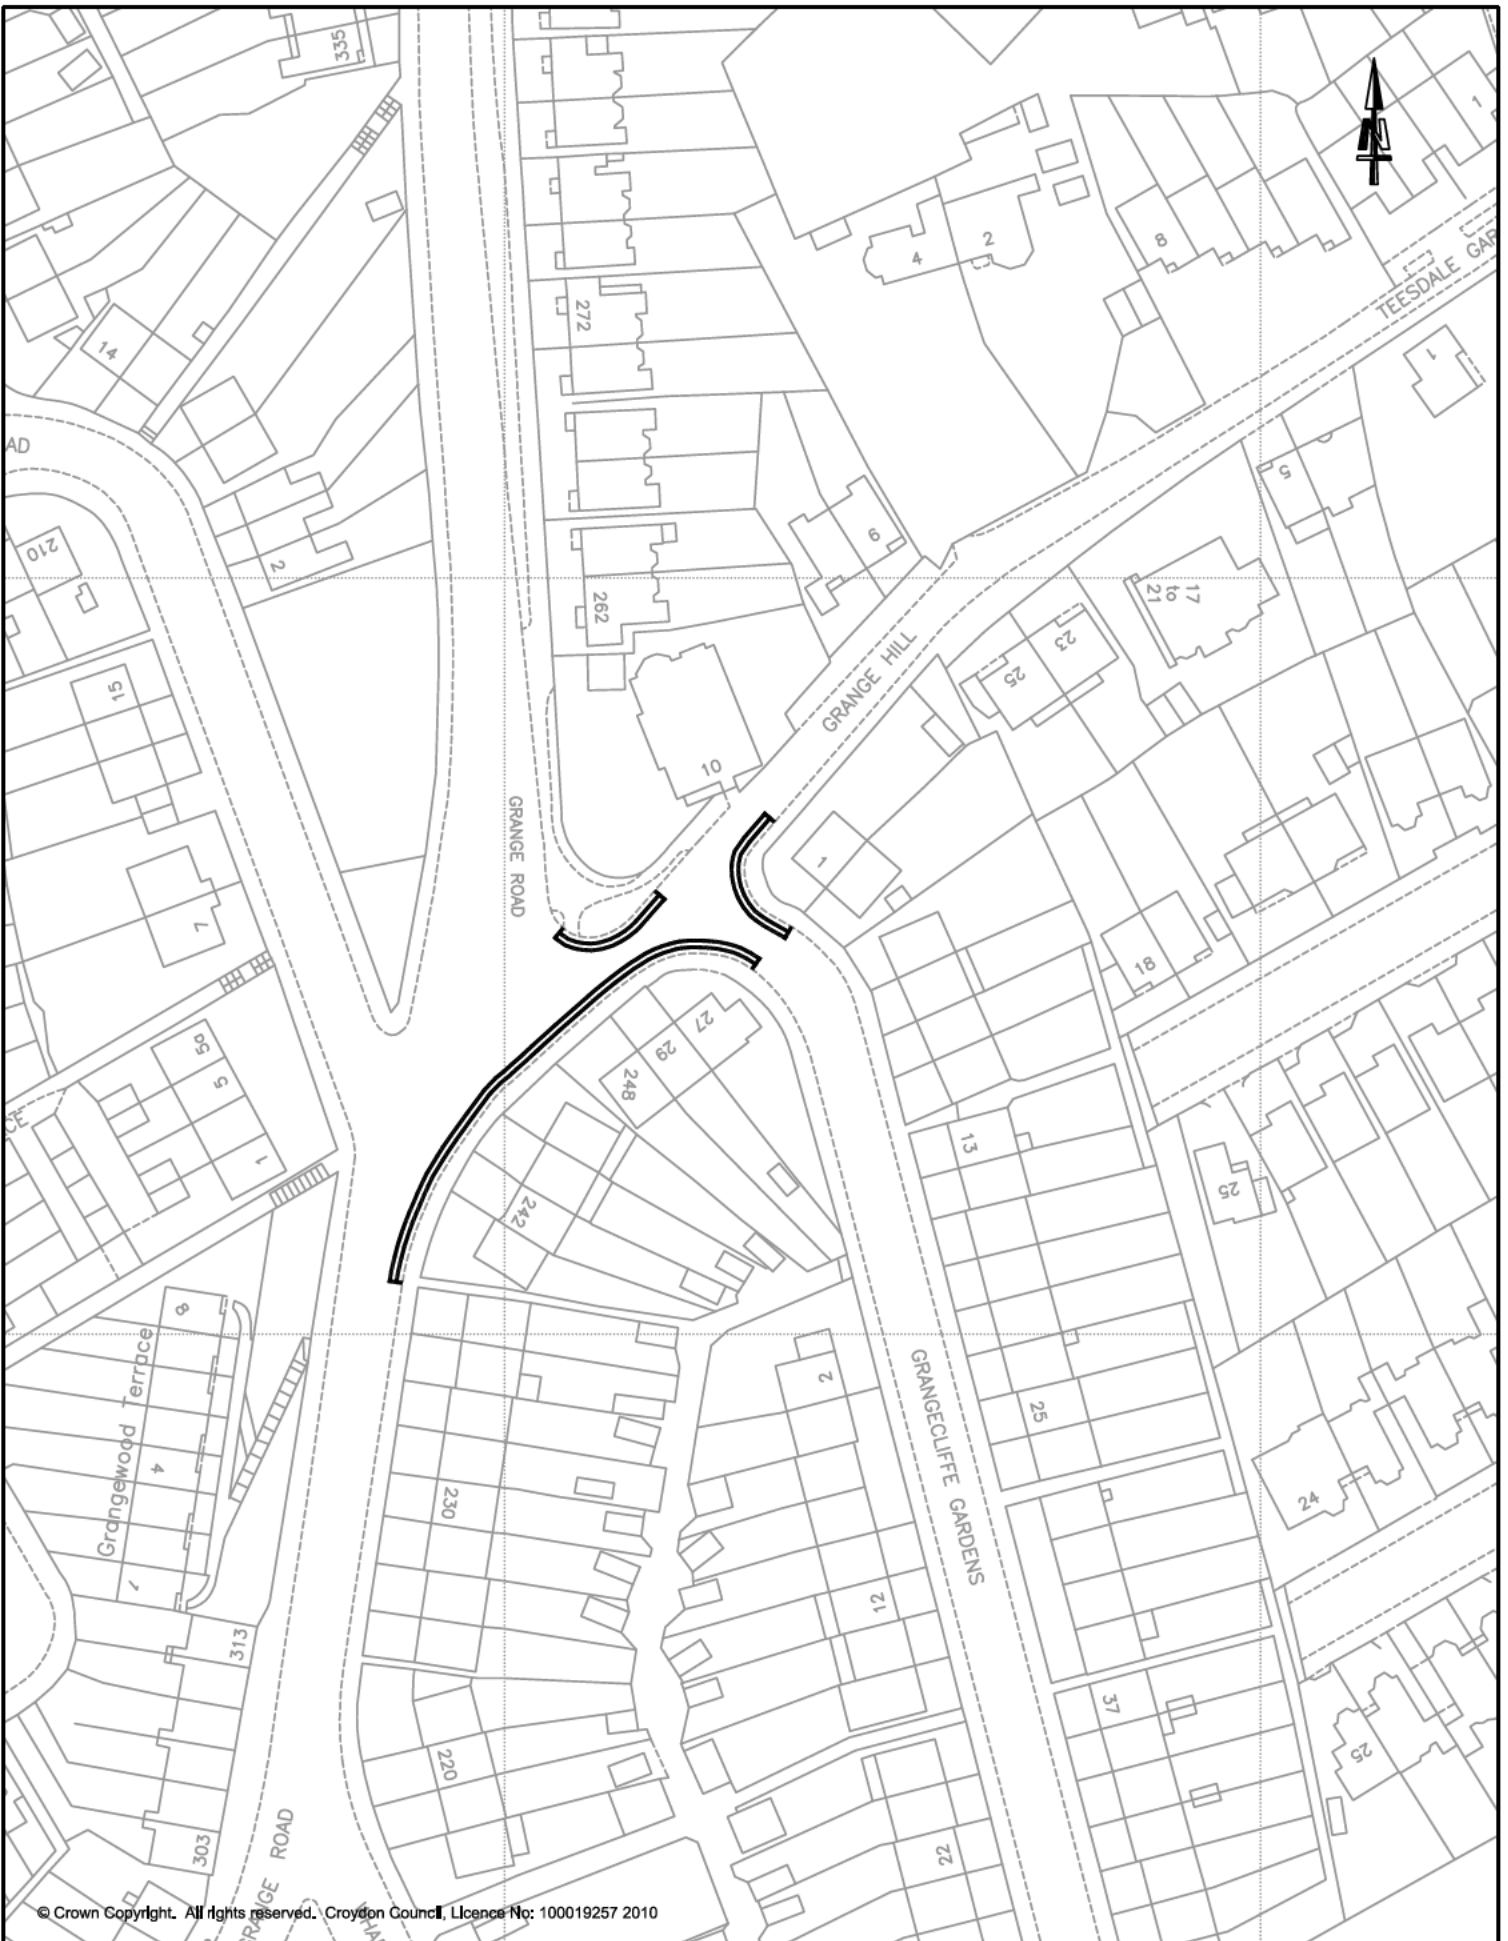

© Crown Copyright. All rights reserved. Croydon Council, Licence No: 100019257 2010

CROYDON COUNCIL

GRANGE ROAD / GRANGE HILL / GRANGECLIFFE GARDENS
Proposed "At Any Time" Waiting Restrictions

PLACE DEPARTMENT
 JO NEGRINI - EXECUTIVE DIRECTOR
 PO BOX No. 1462
 CROYDON
 CR9 1WX

INFRASTRUCTURE - TRAFFIC DESIGN			
Scale: 1:1000	Drawn TOR	Checked DW	Rev. 00
Date:	Drawing Ref.		
OCTOBER 2015	PD 283L		



© Crown Copyright. All rights reserved. Croydon Council, Licence No: 100019257 2010

CROYDON COUNCIL

PRIORY CRESCENT - UPPER NORWOOD Proposed "At Any Time" Waiting Restrictions

PLACE DEPARTMENT
JO NEGRINI - EXECUTIVE DIRECTOR
PO BOX No. 1462
CROYDON
CR9 1WX

INFRASTRUCTURE - TRAFFIC DESIGN

Scale: 1:1000 Drawn TOR Checked DW Rev. 00

Date. Drawing Ref.

OCTOBER 2015

PD 283m