



Brit School
Performing
and Techno

Install 'school keep clear' signs
to dia 642.2A on new posts

Existing 32m advisory keep
clear marking to be converted
to mandatory with signage





scheme name	The Crescent School, The Crescent Croydon	
	drawing title	
scale	1:1000	
	date	
drawn by	C.A.W	
	date	
drawing no.	CRESC/SKC	
	Streets	
Highways		

CROYDON
www.croydon.gov.uk
Place Department
Streets Division
Director Steve Iles

Converting Existing Advisory School Keep
Clear Marking to Mandatory with Signage

The Crescent School, The Crescent Croydon

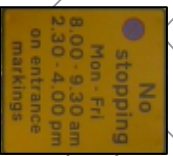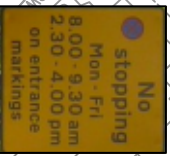

Lay 38m Long School
Keep Clear Marking

Install 'school keep clear' sign
to dia 642.2A on existing post

Install 'school keep clear' sign
to dia 642.2A on L/C 004

scheme name

ROBERT_FITZROY_ACADEMY
BRAMPTON_ROAD

drawing title

PROPOSED_SCHOOL_KEEP_CLEAR_MARKING
AND_SIGNAGE



Place Department
Director of Streets Steve Iles

scale

1:1000

drawn by

C.A.W

date


NOV_2015

Highways


Streets Division


drawing no.

ROBFITZ/SKC/3

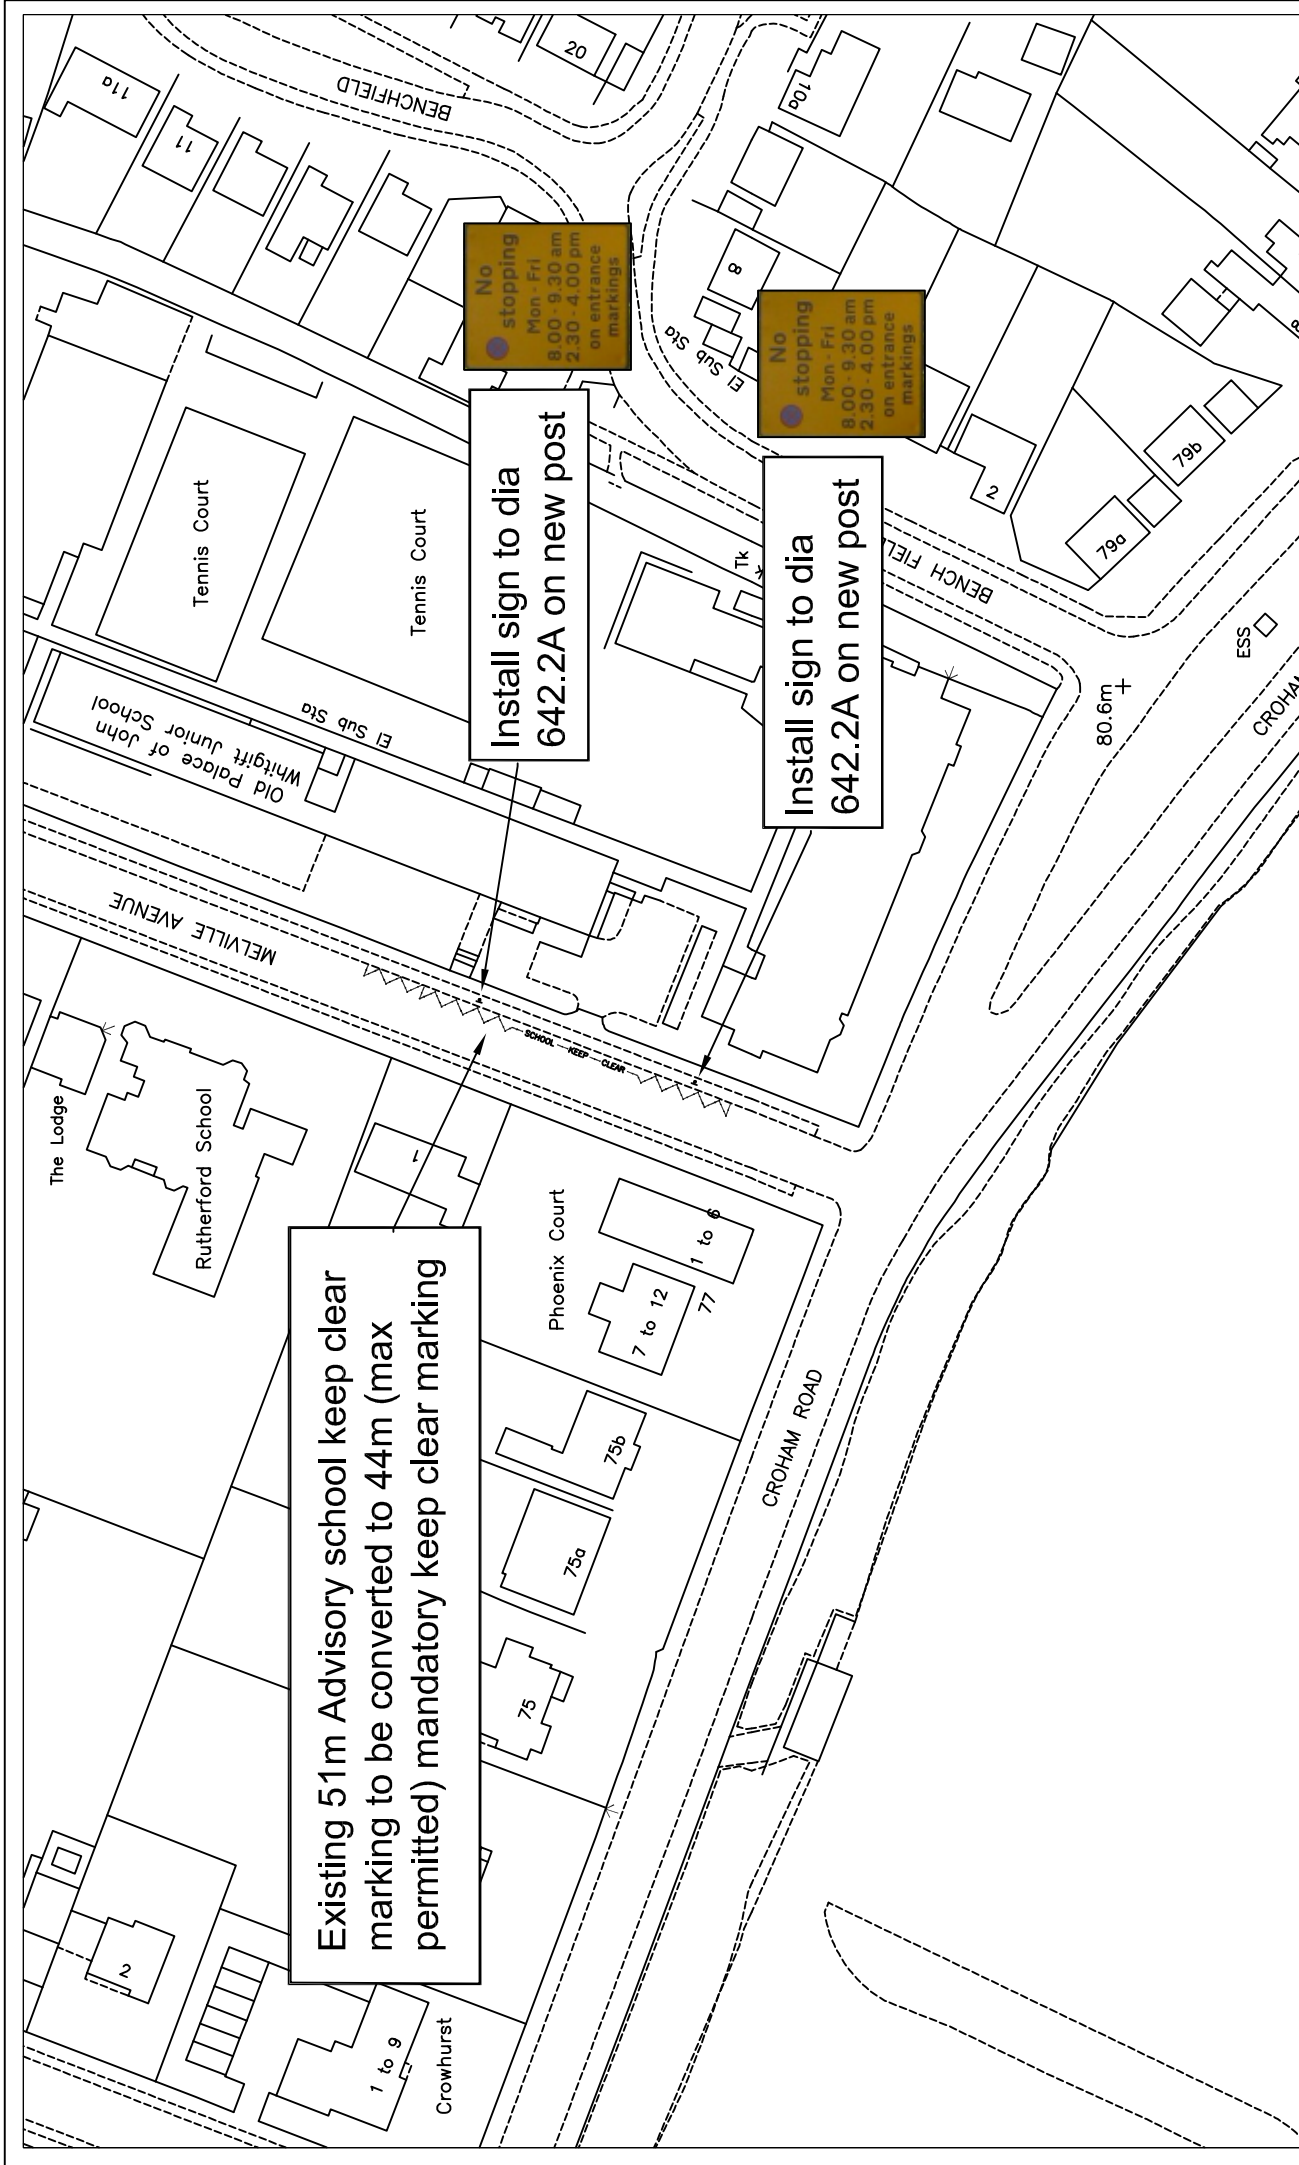

scheme name MELVILLE AVENUE – OLD PALACE OF JOHN WHITGIFT JUNIOR SCHOOL	drawing title SCHOOL KEEP CLEAR SIGNAGE	 www.croydon.gov.uk Place Department Streets Division	
		scale 1:1000	drawn by C.A.W
		Director Steve Iles Highways	drawing no. OLDPLC/SCK1

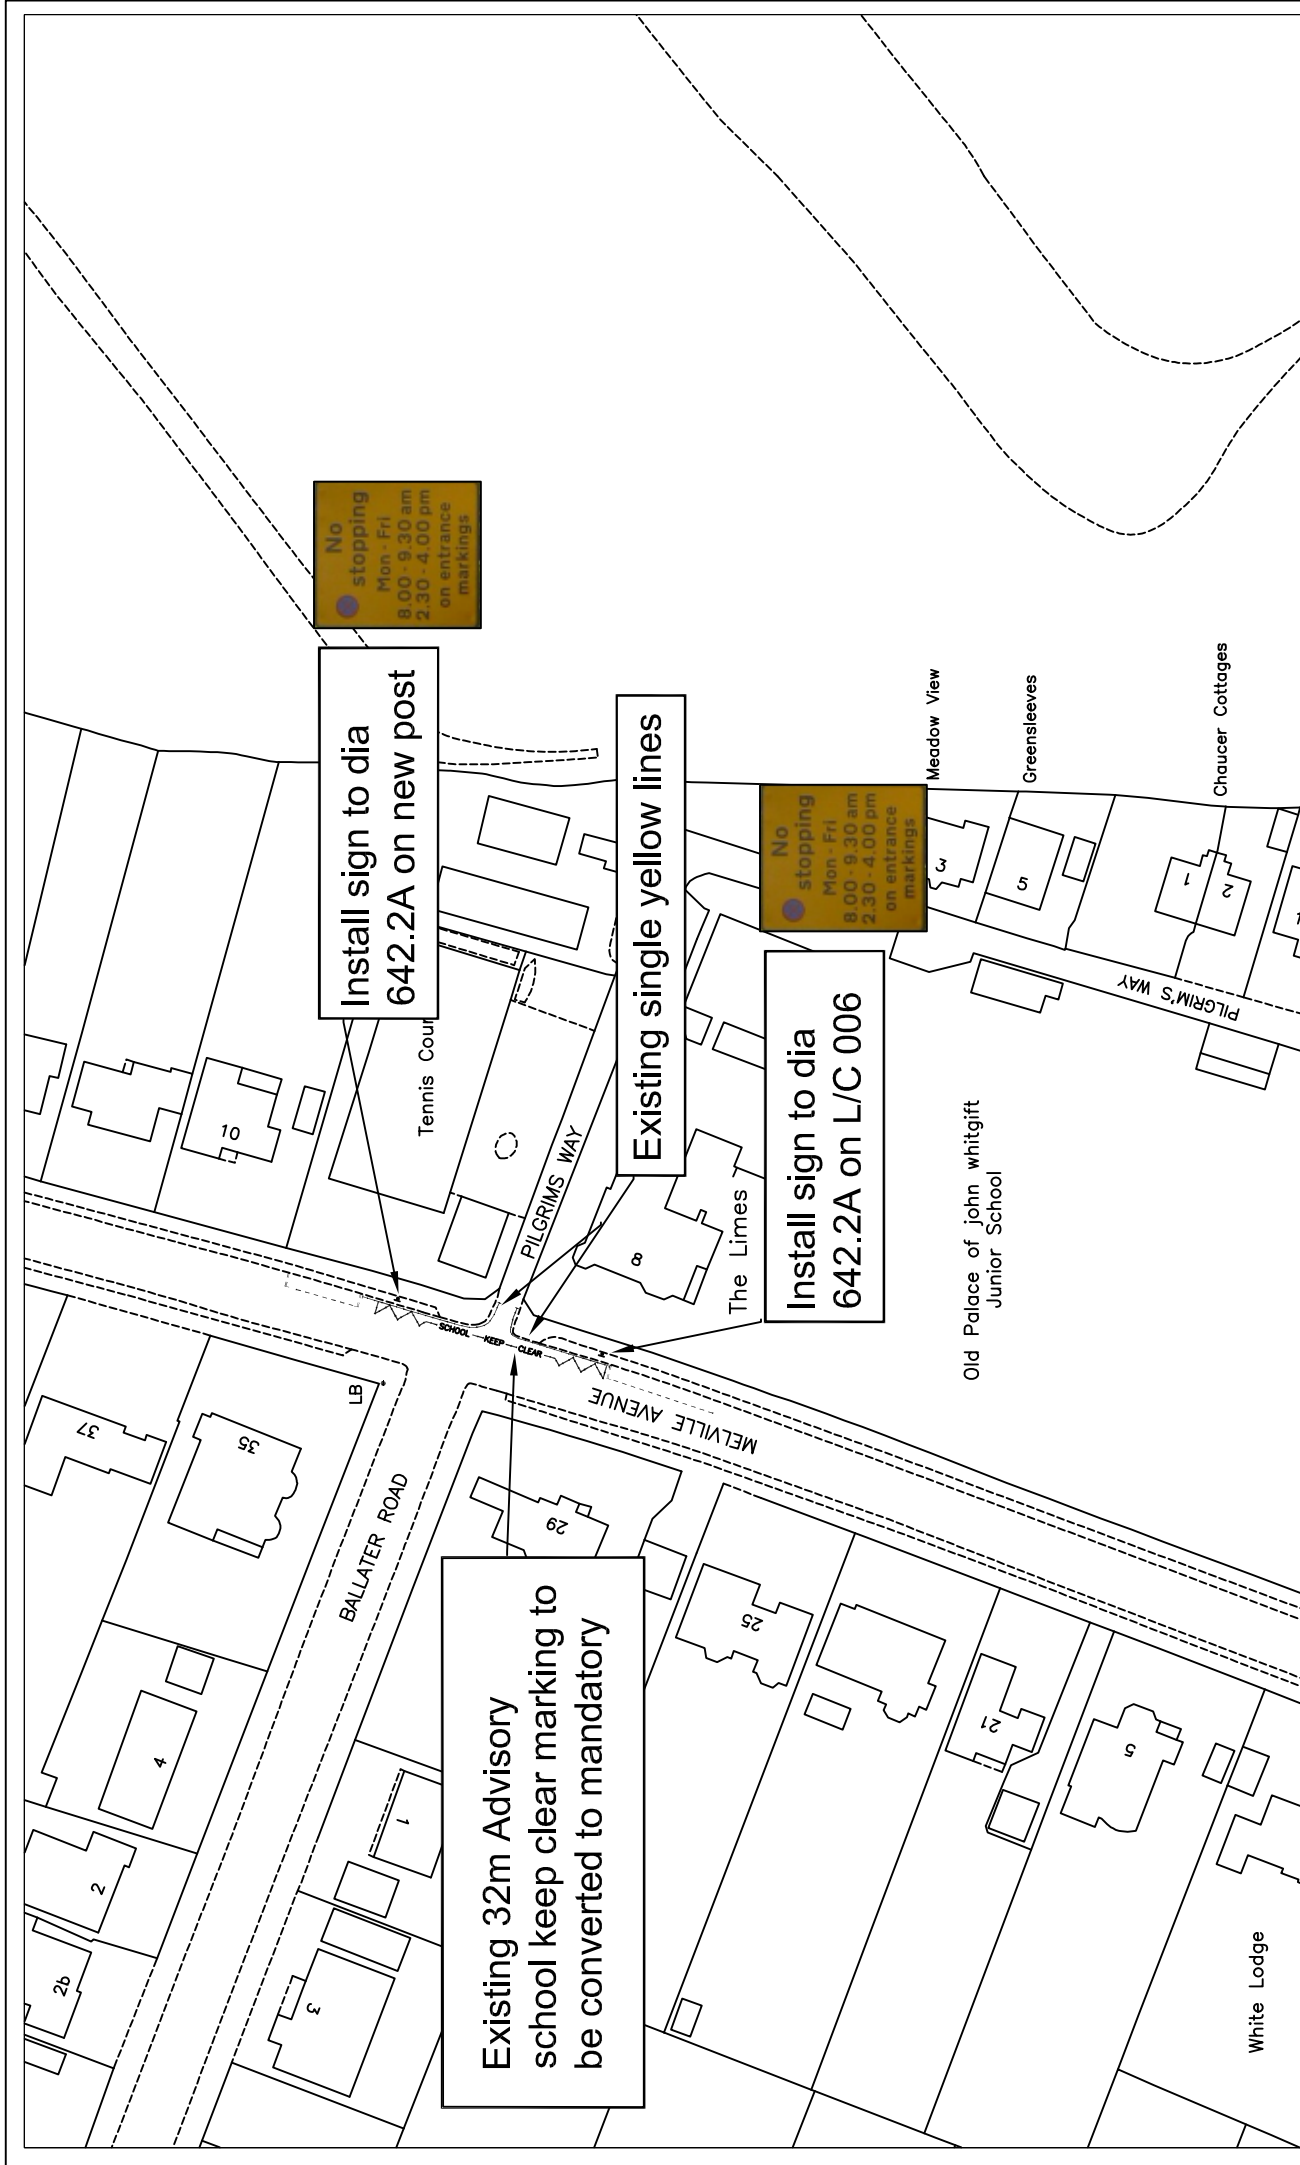

scheme name MELVILLE AVENUE – OLD PALACE OF JOHN WHITGIFT JUNIOR SCHOOL	drawing title SCHOOL KEEP CLEAR SIGNAGE	 www.croydon.gov.uk Place Department Streets Division	scale 1:1000	drawn by C.A.W	date OCT 2015
			Director Steve Iles Highways	drawing no. OLDPLC/SCK	