



© Crown Copyright. All rights reserved. Croydon Council, Licence No: 100019257 2010

**Proposed 'At Anytime' waiting restrictions
in The Glade**

CROYDON COUNCIL

PLACE DEPARTMENT

PO BOX No. 1462
CROYDON
CR9 1WX


INFRASTRUCTURE - TRAFFIC DESIGN

Scale: 1:1000 | Drawn PT | Checked DJW | Rev. 00

Date: | Drawing Ref.

November 2015

PD-289a

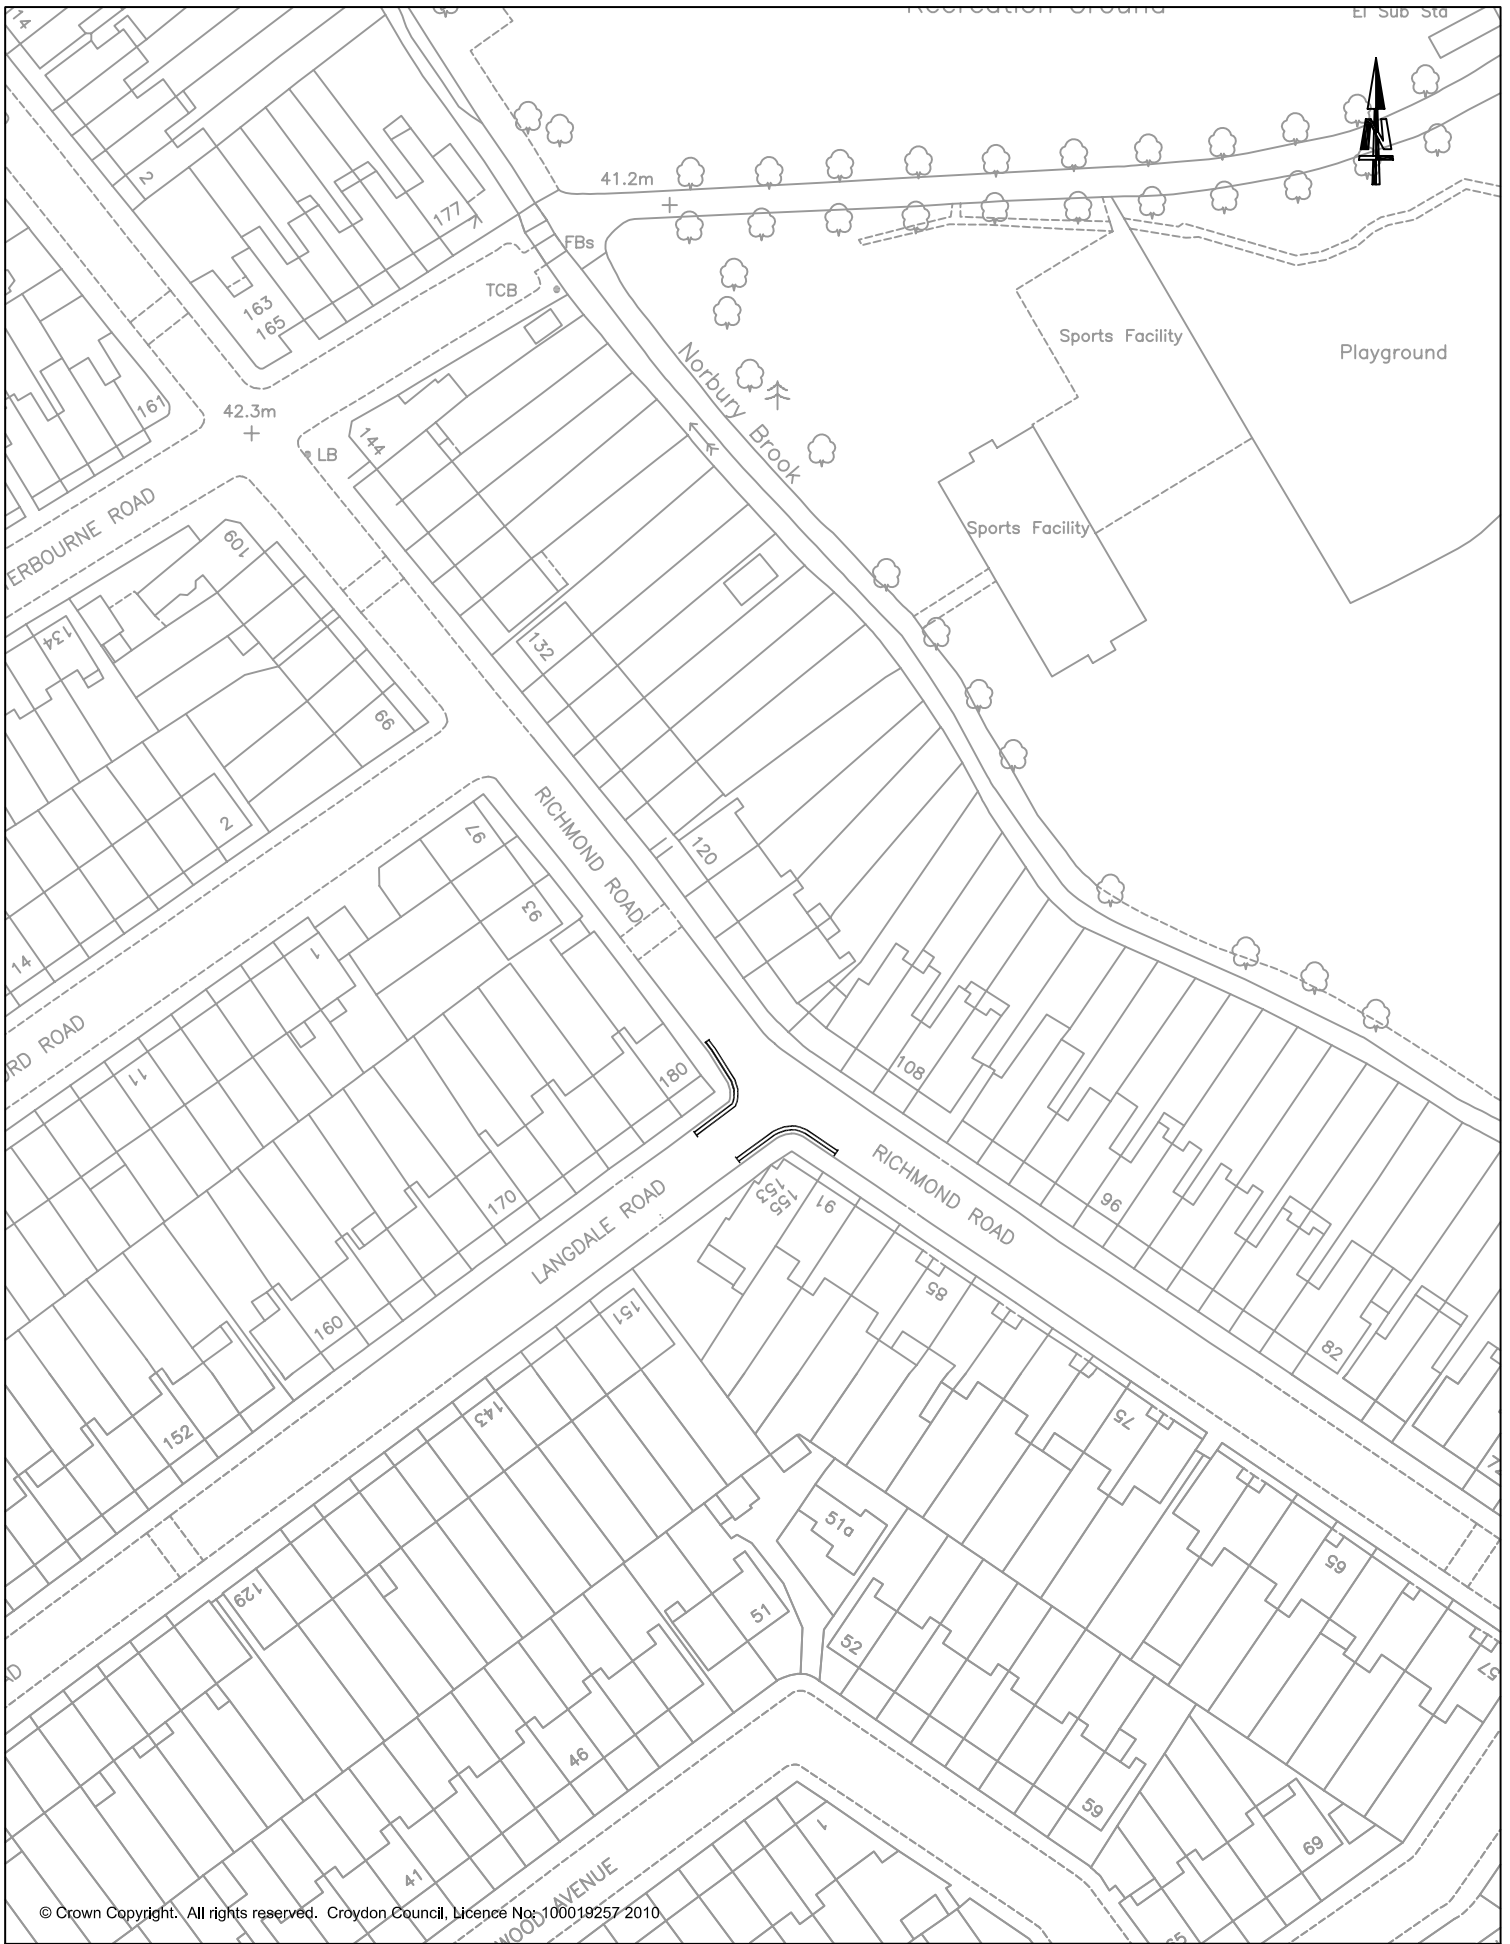

© Crown Copyright. All rights reserved. Croydon Council, Licence No: 100019257 2010.

Proposed 7M 'At any time' waiting restrictions
at the junction of Langdale Road and Richmond Road

CROYDON COUNCIL

PLACE DEPARTMENT

PO BOX No. 1462
CROYDON
CR9 1WX

INFRASTRUCTURE - TRAFFIC DESIGN

Scale: 1:1000 | Drawn PT | Checked DJW | Rev. 00

Date: | Drawing Ref.

November 2015

PD-289b



© Crown Copyright. All rights reserved. Croydon Council, Licence No: 100019257 2010

Proposed 7M 'At anytime' waiting restrictions
at the junction of Heathview Road and Langdale Road

CROYDON COUNCIL

PLACE DEPARTMENT

PO BOX No. 1462
CROYDON
CR9 1WX


INFRASTRUCTURE - TRAFFIC DESIGN

Scale: 1:1000 | Drawn PT | Checked DJW | Rev. 00

Date: | Drawing Ref.

November 2015

PD-289c

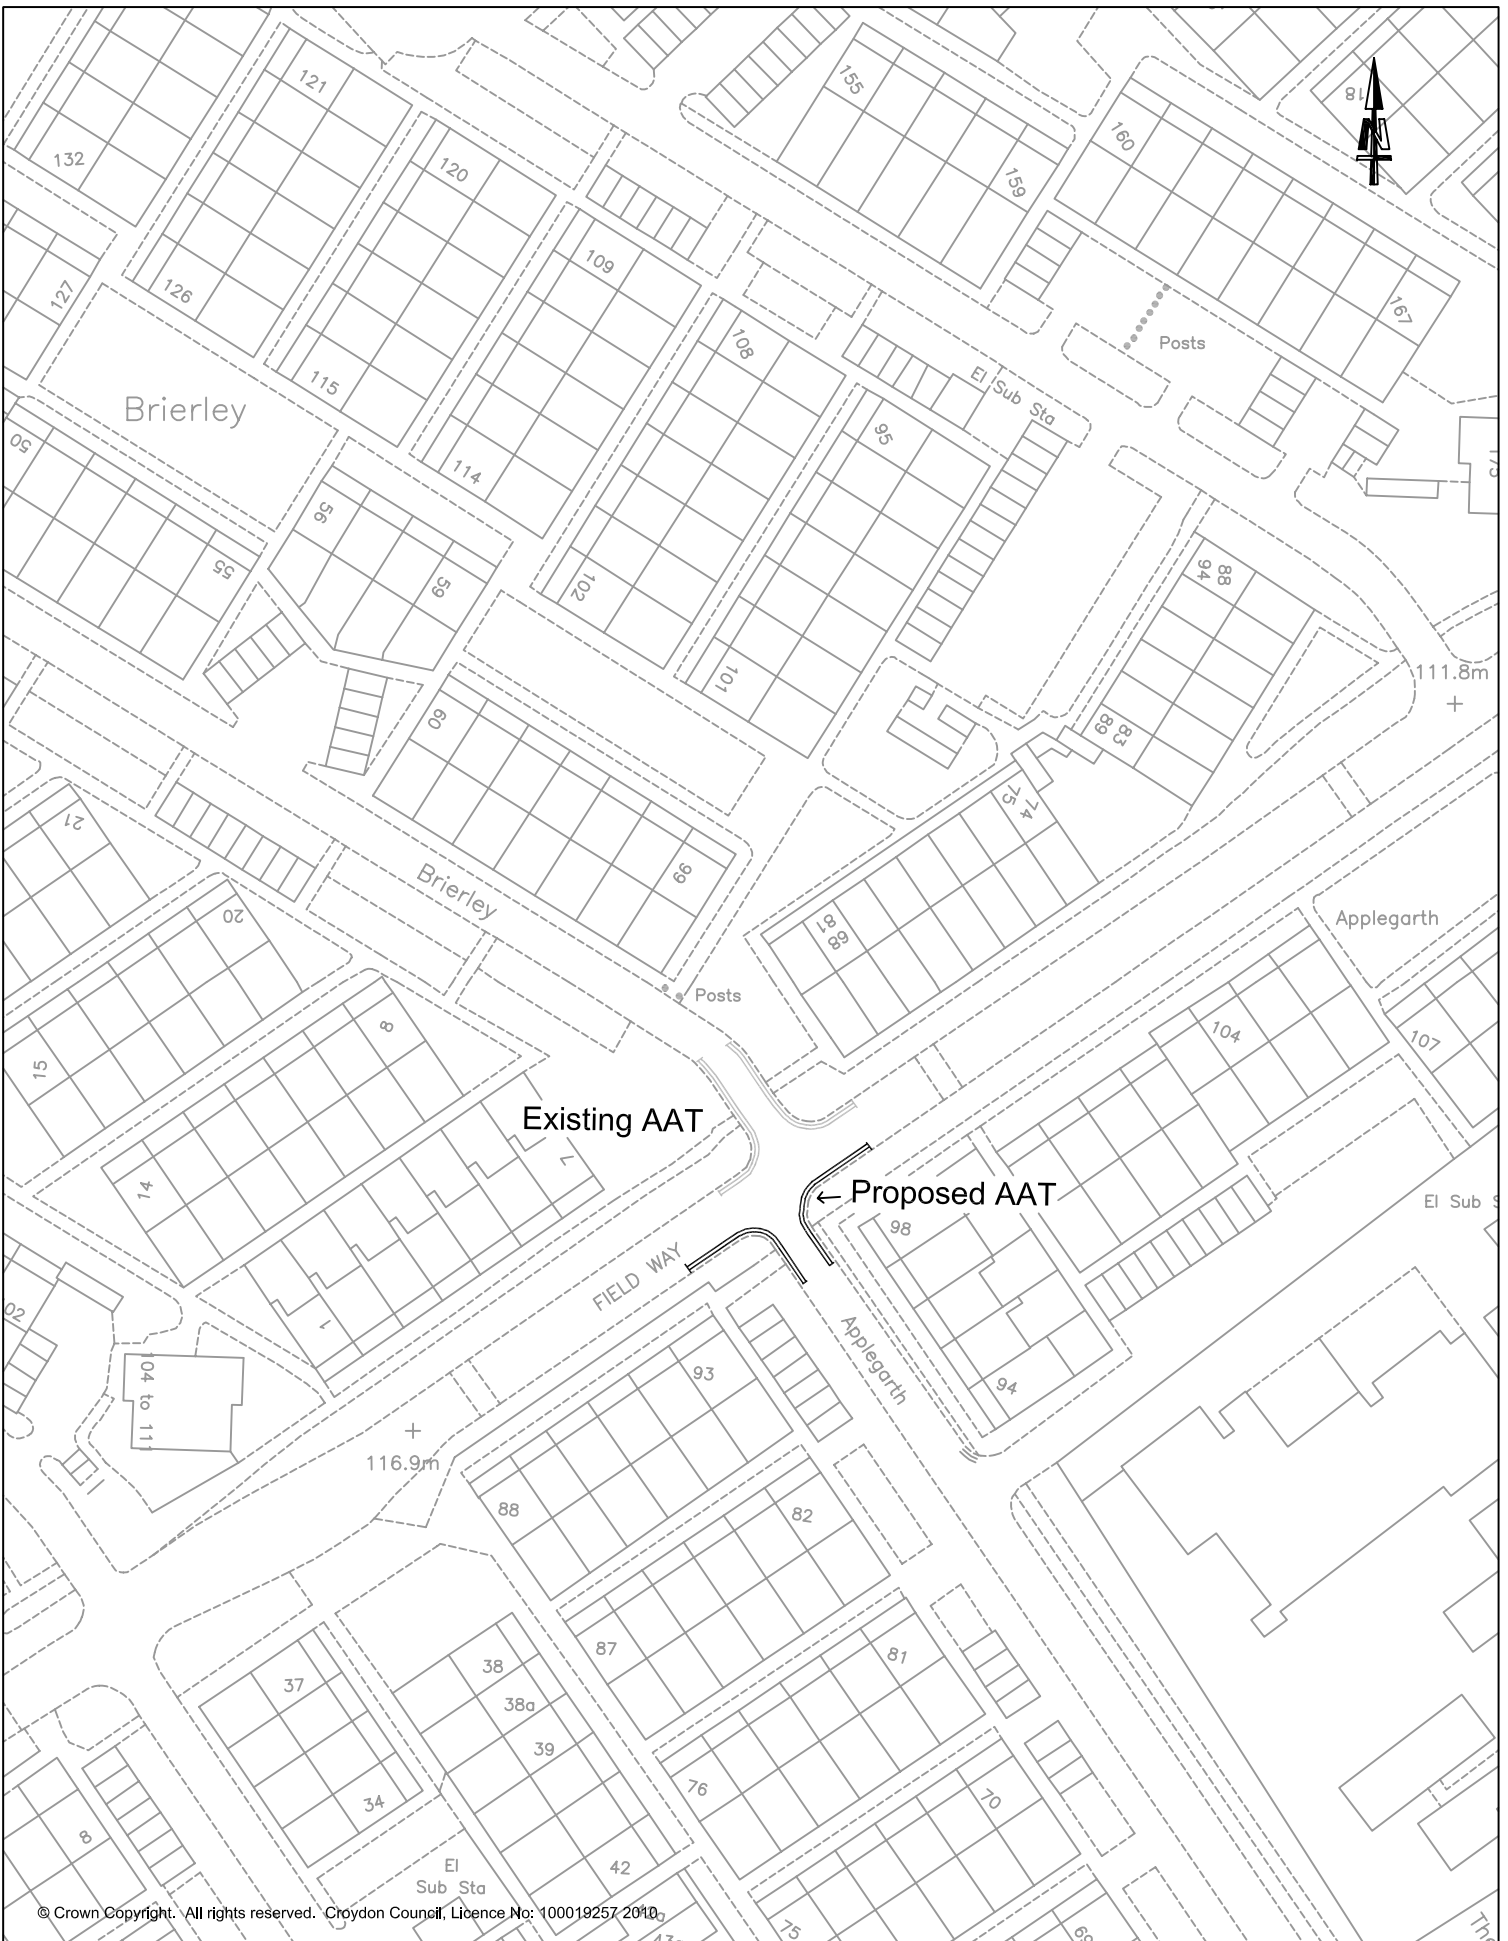

© Crown Copyright. All rights reserved. Croydon Council, Licence No: 100019257 2010.

CROYDON COUNCIL

**Proposed 'At anytime' waiting restrictions
at the junction of Applegarth and Fieldway**

PLACE DEPARTMENT


PO BOX No. 1462
CROYDON
CR9 1WX

INFRASTRUCTURE - TRAFFIC DESIGN

Scale: 1:1000 | Drawn: PT | Checked: DJW | Rev. 00

Date: | Drawing Ref.

November 2015 | PD-289d

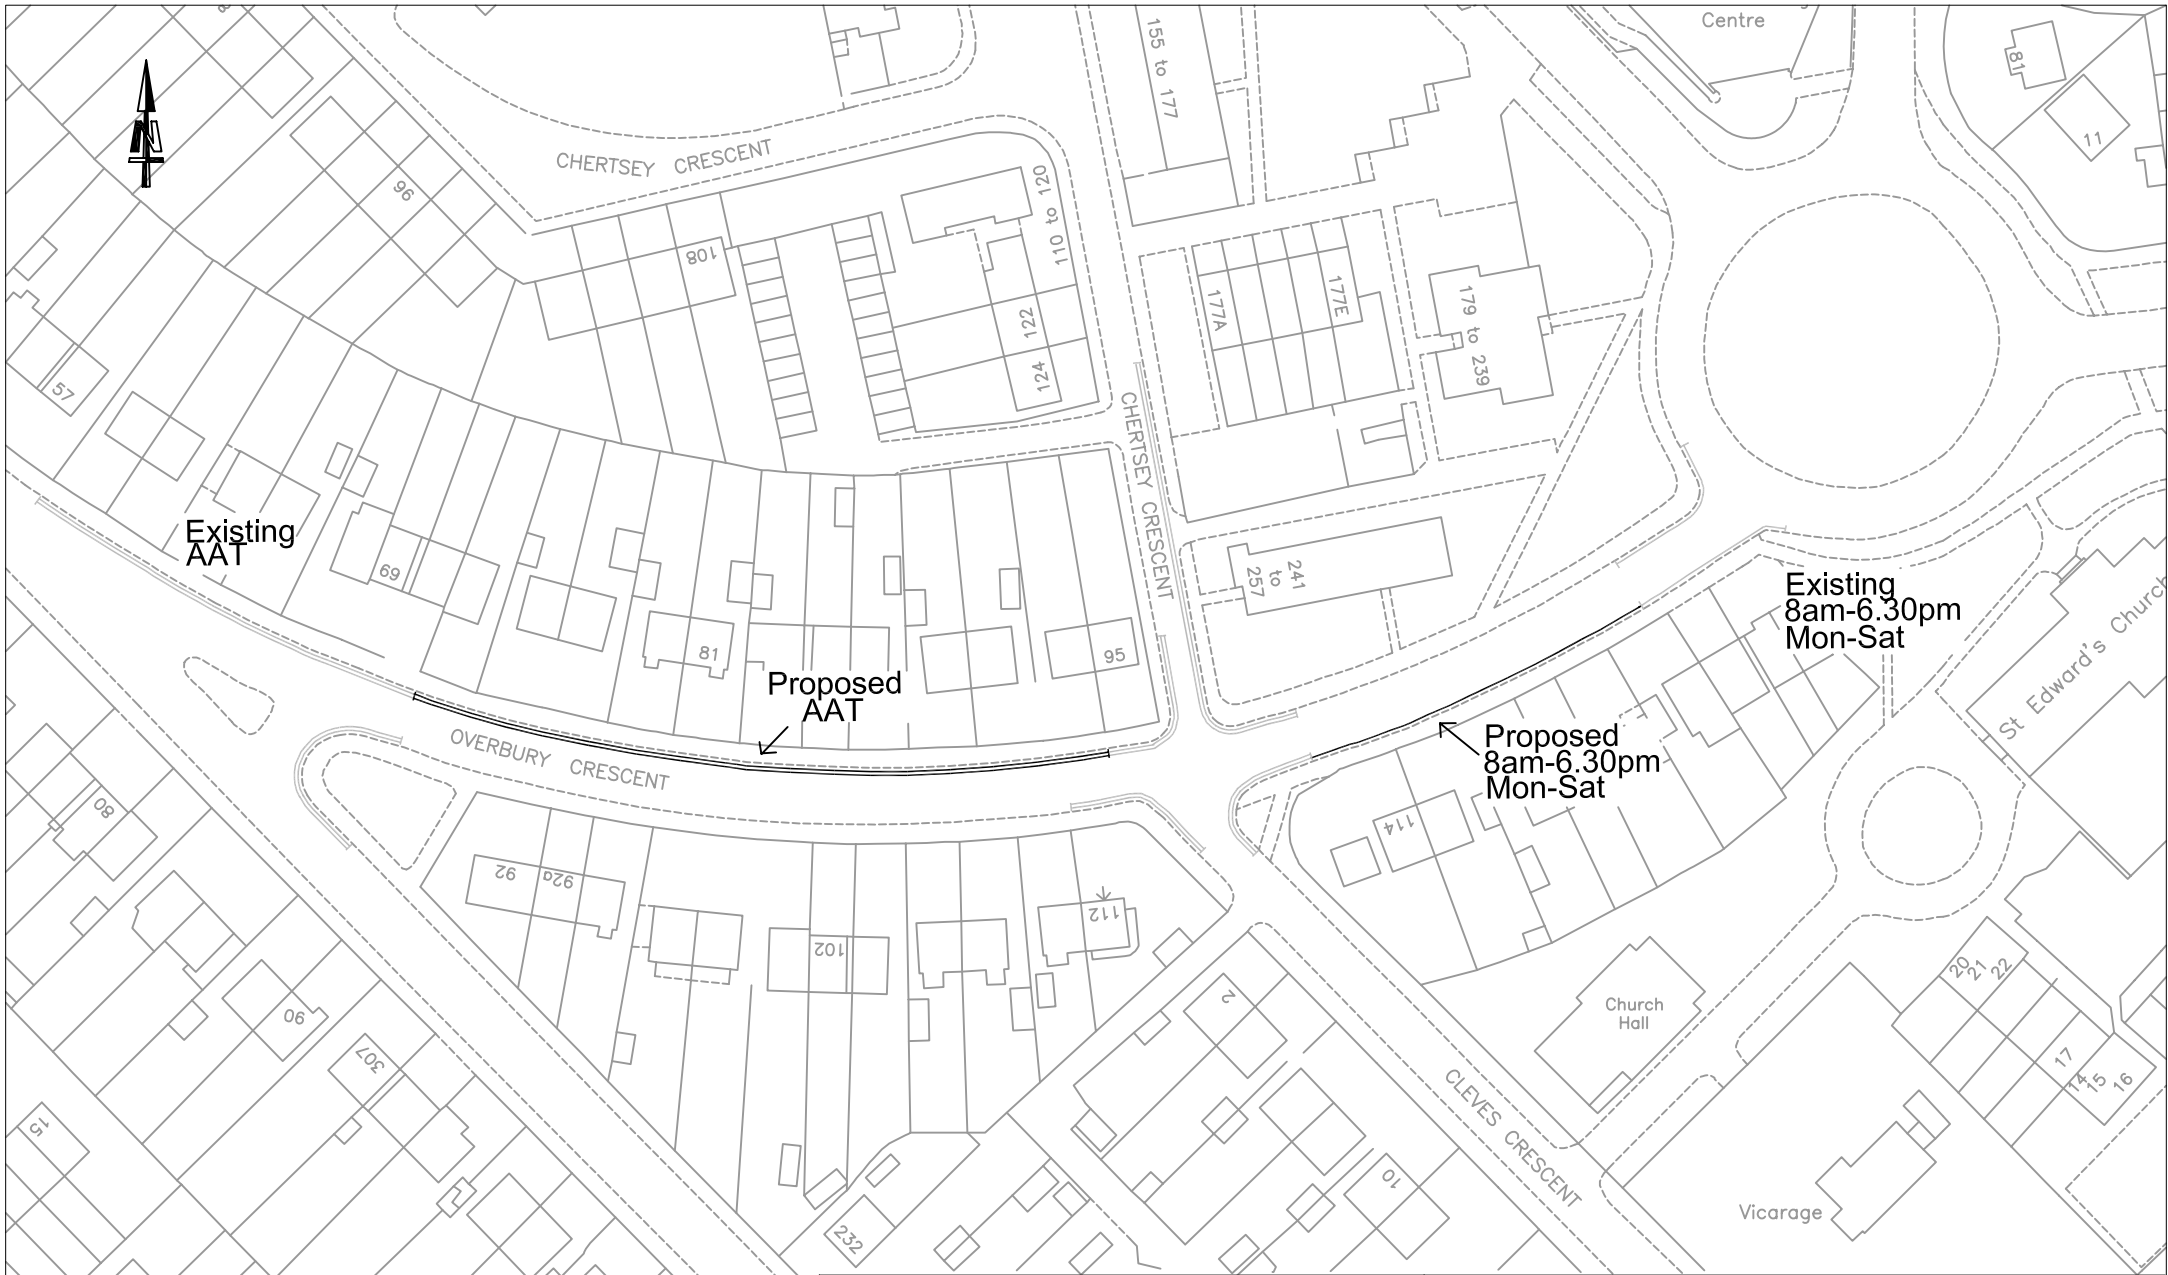


**Proposed waiting restrictions
in Overbury Crescent**

CROYDON COUNCIL

PLACE DEPARTMENT
JO NEGRINI - EXECUTIVE DIRECTOR
PO BOX No. 1462
CROYDON
CR9 1WX

INFRASTRUCTURE - TRAFFIC DESIGN			
Scale: 1:1000	Drawn PT	Checked DJW	Rev. 00
Date: November 2015	Drawing Ref. PD-289e		

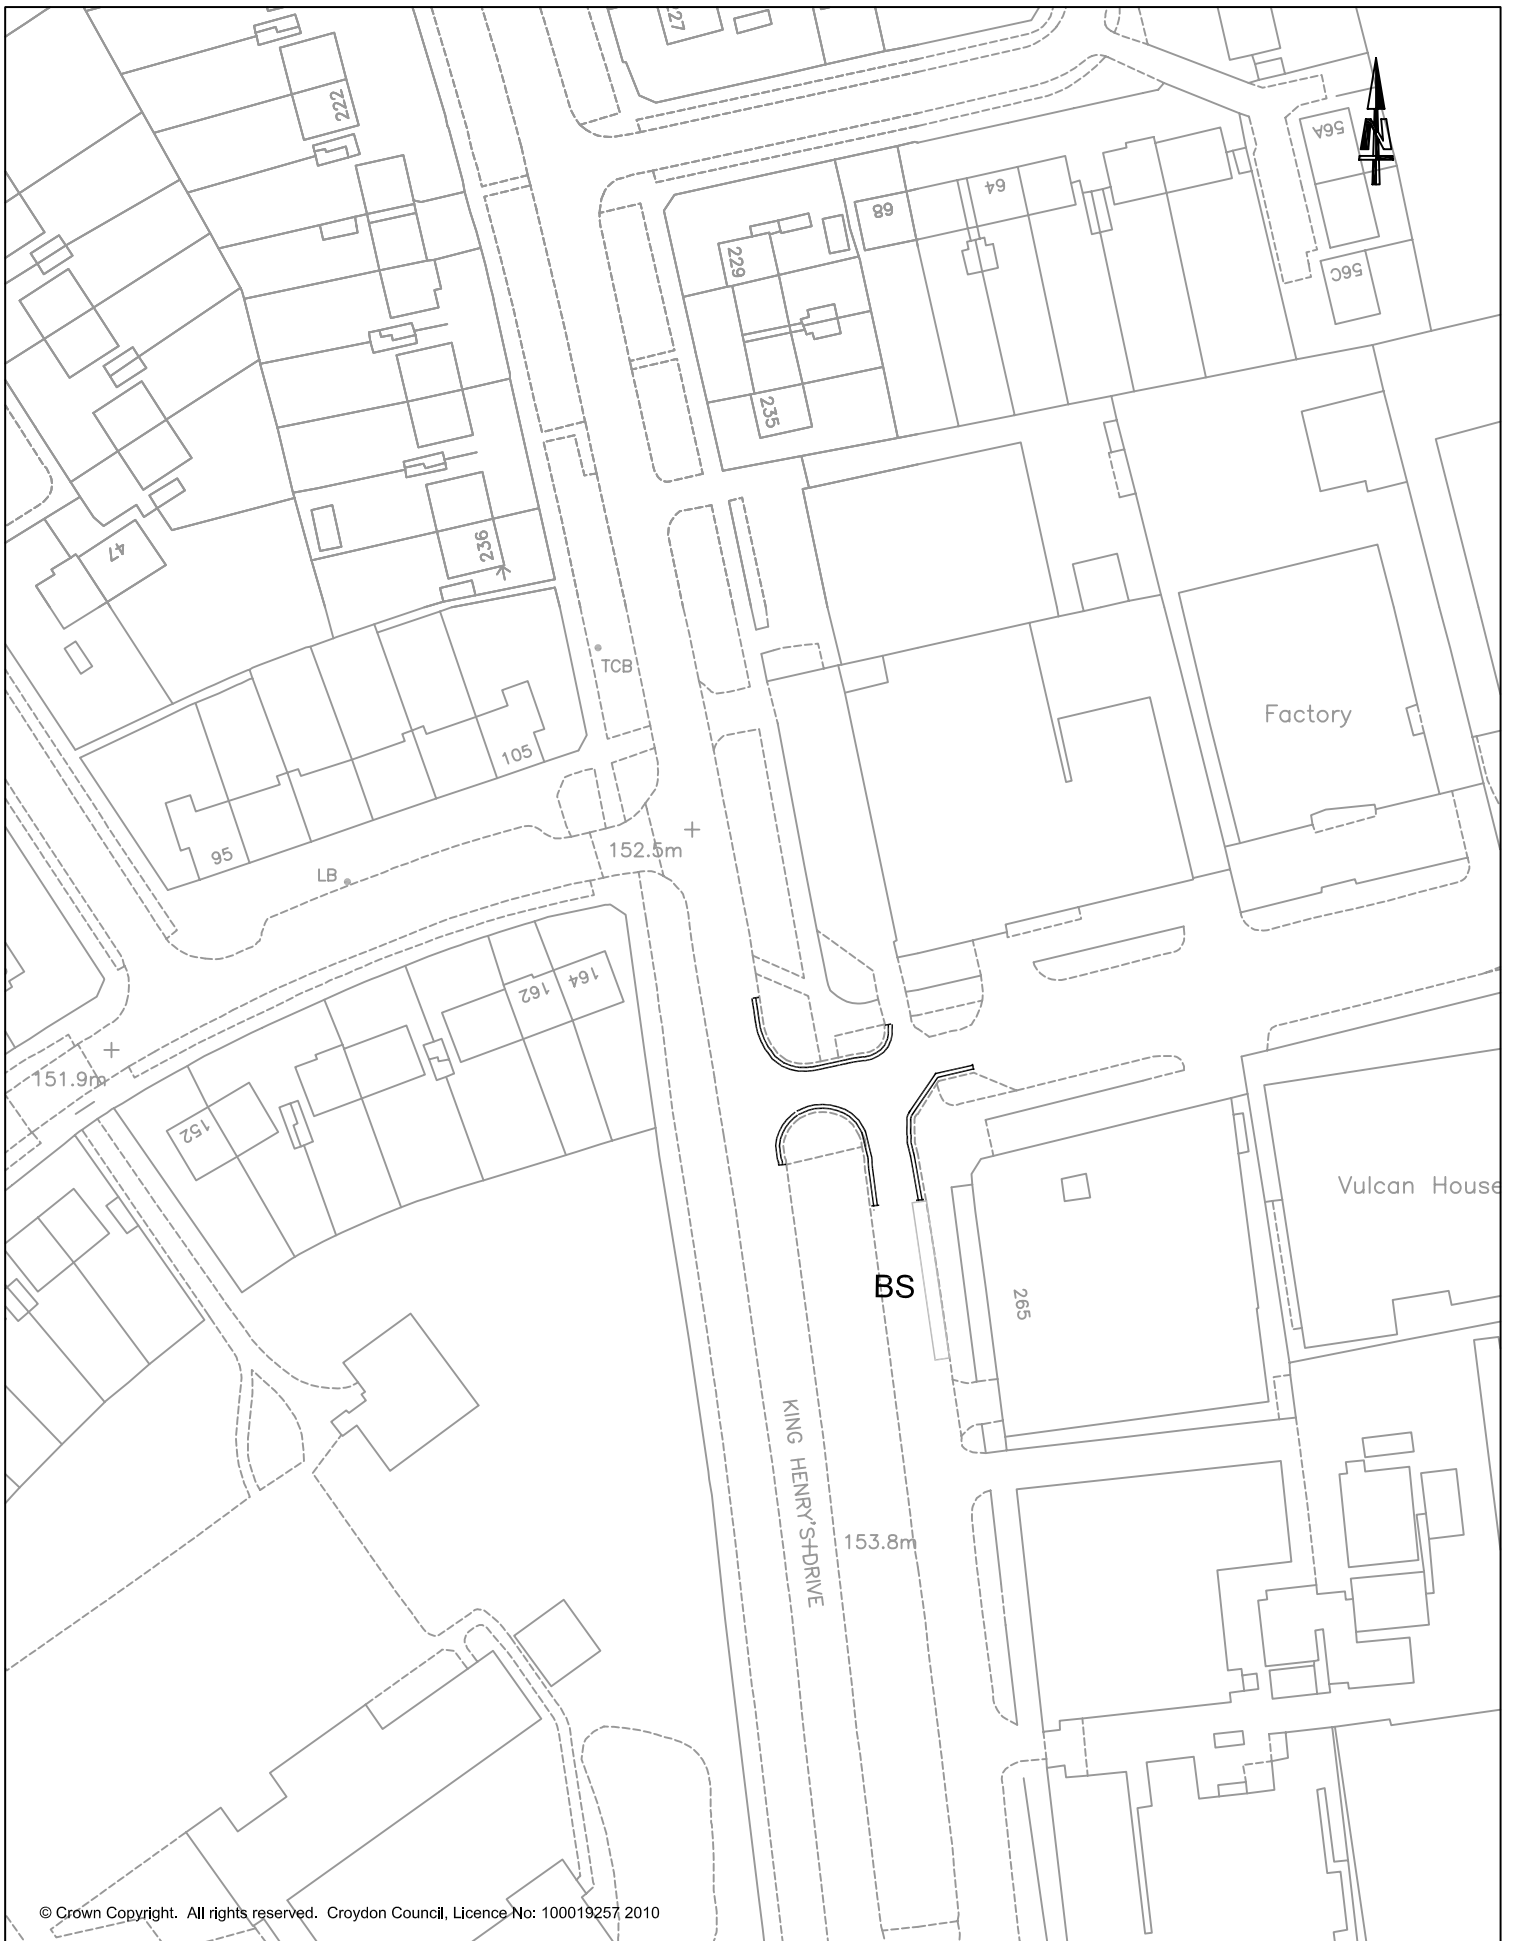

© Crown Copyright. All rights reserved. Croydon Council, Licence No: 100019257 2010

**Proposed 'At anytime' waiting restrictions
in King Henry's Drive**

CROYDON COUNCIL

PLACE DEPARTMENT

PO BOX No. 1462
CROYDON
CR9 1WX

INFRASTRUCTURE - TRAFFIC DESIGN


Scale: 1:1000 | Drawn PT | Checked DJW | Rev. 00

Date: | Drawing Ref.

November 2015

PD-289f

mary School

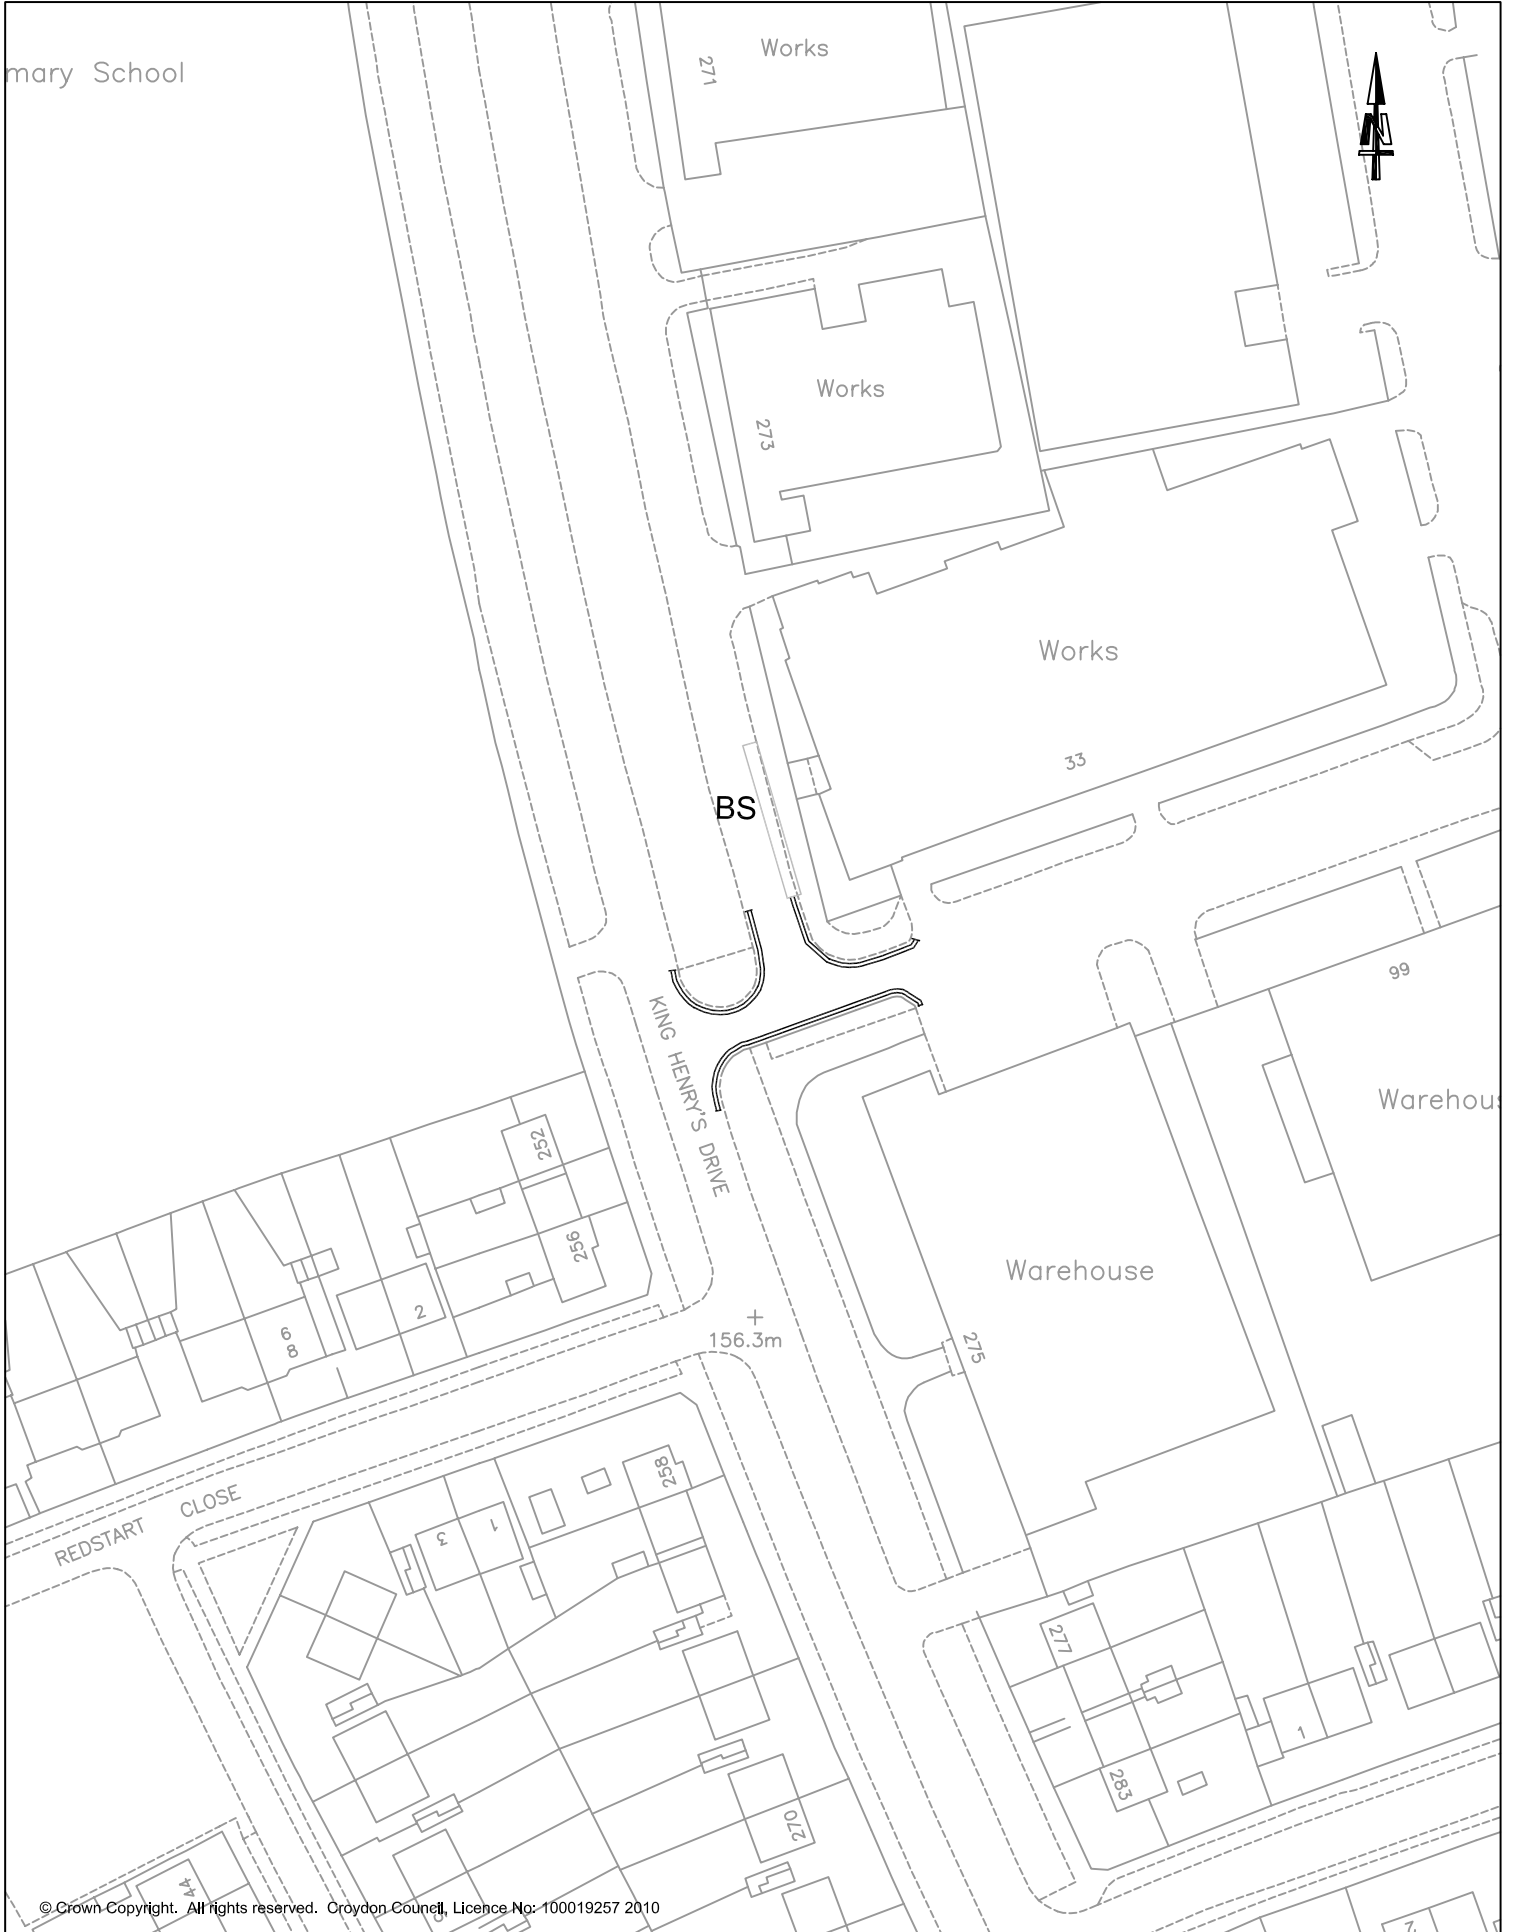

© Crown Copyright. All rights reserved. Croydon Council, Licence No: 100019257 2010

**Proposed 'At anytime' waiting restrictions in
King Henry's Drive**

CROYDON COUNCIL

PLACE DEPARTMENT	INFRASTRUCTURE - TRAFFIC DESIGN		
PO BOX No. 1462 CROYDON CR9 1WX	Scale: 1:1000	Drawn PT	Checked DJW Rev. 00
	Date: November 2015	Drawing Ref. PD-289g	



© Crown Copyright. All rights reserved. Croydon Council, Licence No: 100019257 2010

**Proposed 'At anytime' waiting restrictions
in Stevens Place, Sylverdale Road, Purley vale
and Roke Lodge Road**


CROYDON COUNCIL

PLACE DEPARTMENT

INFRASTRUCTURE - TRAFFIC DESIGN

PO BOX No. 1462
CROYDON
CR9 1WX

Scale: 1:1000	Drawn PT	Checked DJW	Rev. 00
Date: November 2015	Drawing Ref. PD-289h		

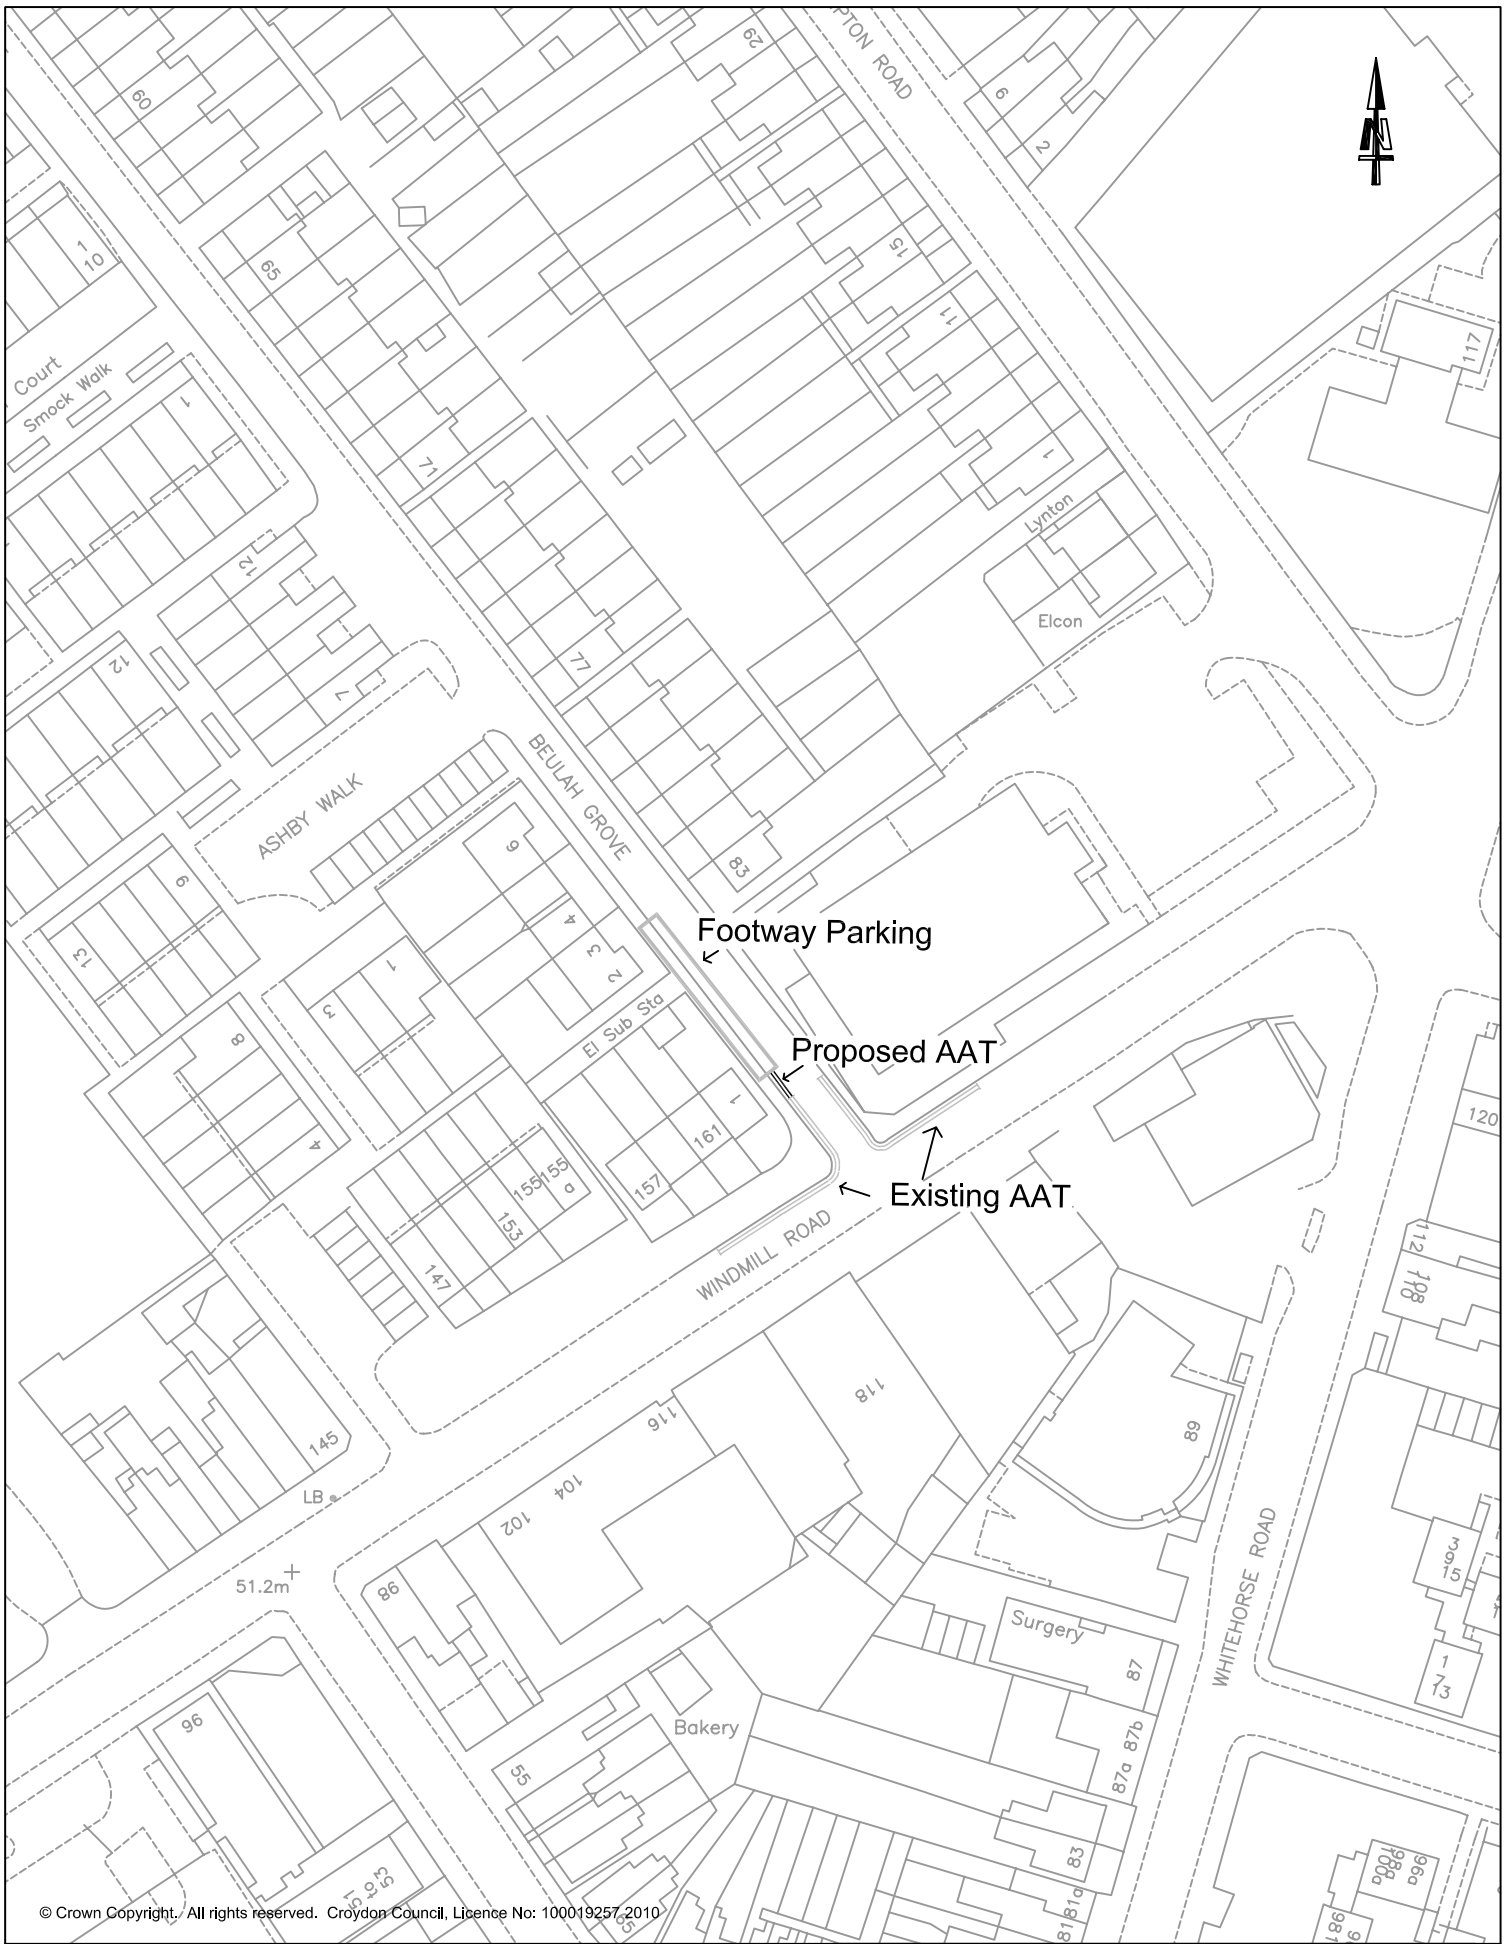


© Crown Copyright. All rights reserved. Croydon Council, Licence No: 100019257, 2010

CROYDON COUNCIL

**Proposed extension of 'At anytime' waiting restrictions
in Beulah Grove**

PLACE DEPARTMENT PO BOX No. 1462 CROYDON CR9 1WX	INFRASTRUCTURE - TRAFFIC DESIGN Scale: 1:1000 Drawn PT Checked DJW Rev. 00 Date: November 2015 Drawing Ref. PD-289i
---	---

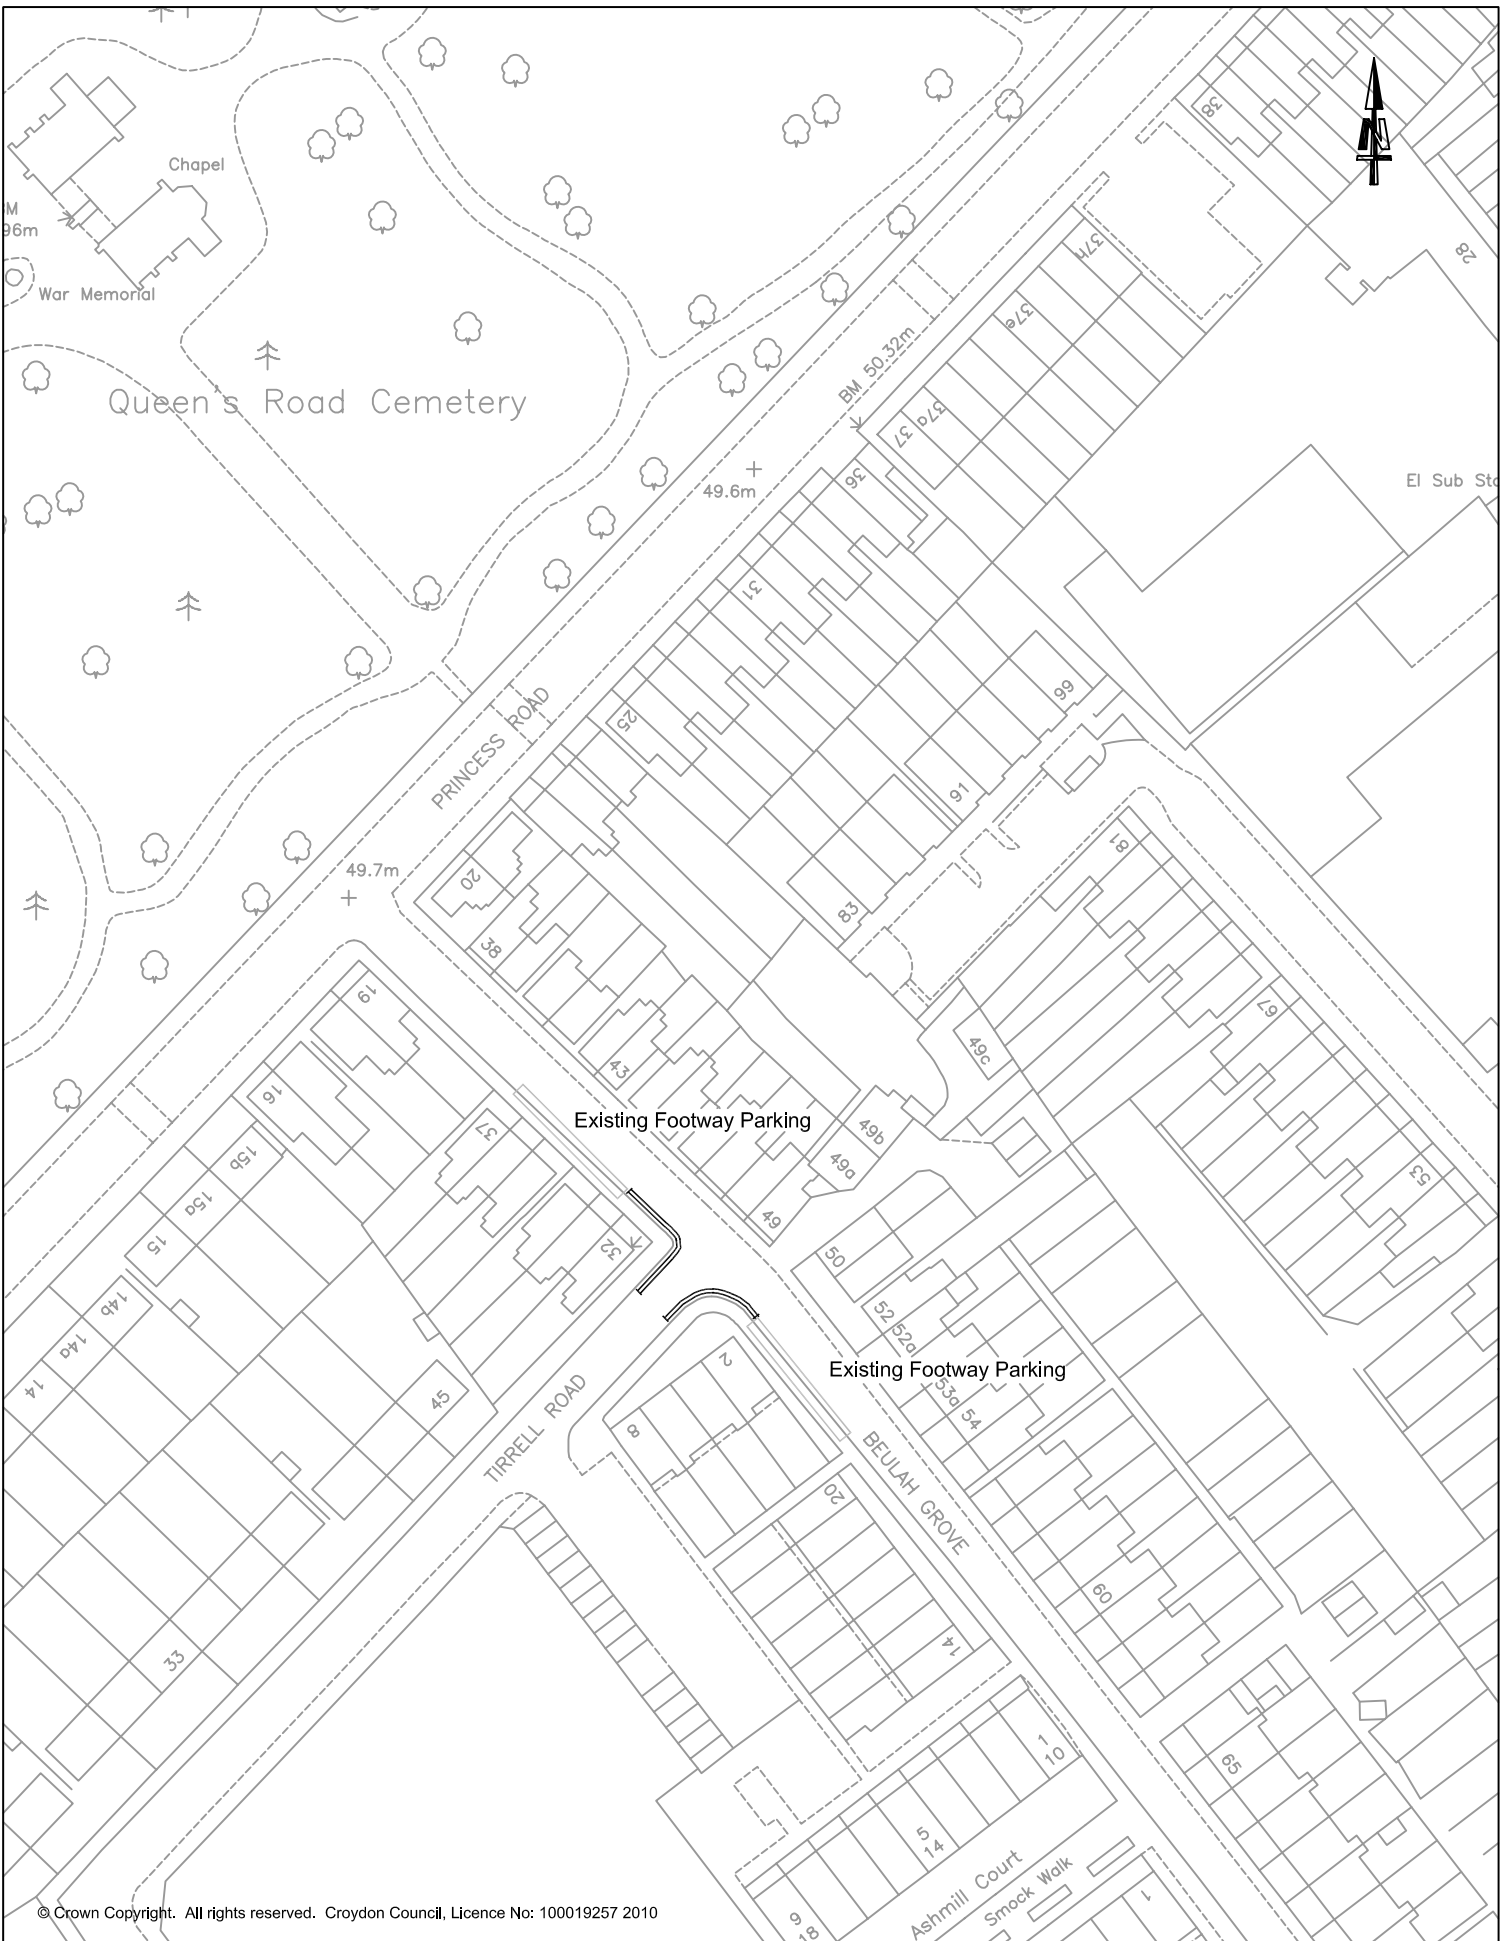

© Crown Copyright. All rights reserved. Croydon Council, Licence No: 100019257 2010

**Proposed 'At anytime' waiting restrictions
at the junction of Tirrell Road and Beulah Grove**

CROYDON COUNCIL

PLACE DEPARTMENT

PO BOX No. 1462
CROYDON
CR9 1WX


INFRASTRUCTURE - TRAFFIC DESIGN

Scale: 1:1000 | Drawn: PT | Checked: DJW | Rev: 00

Date: | Drawing Ref.

November 2015

PD-289j

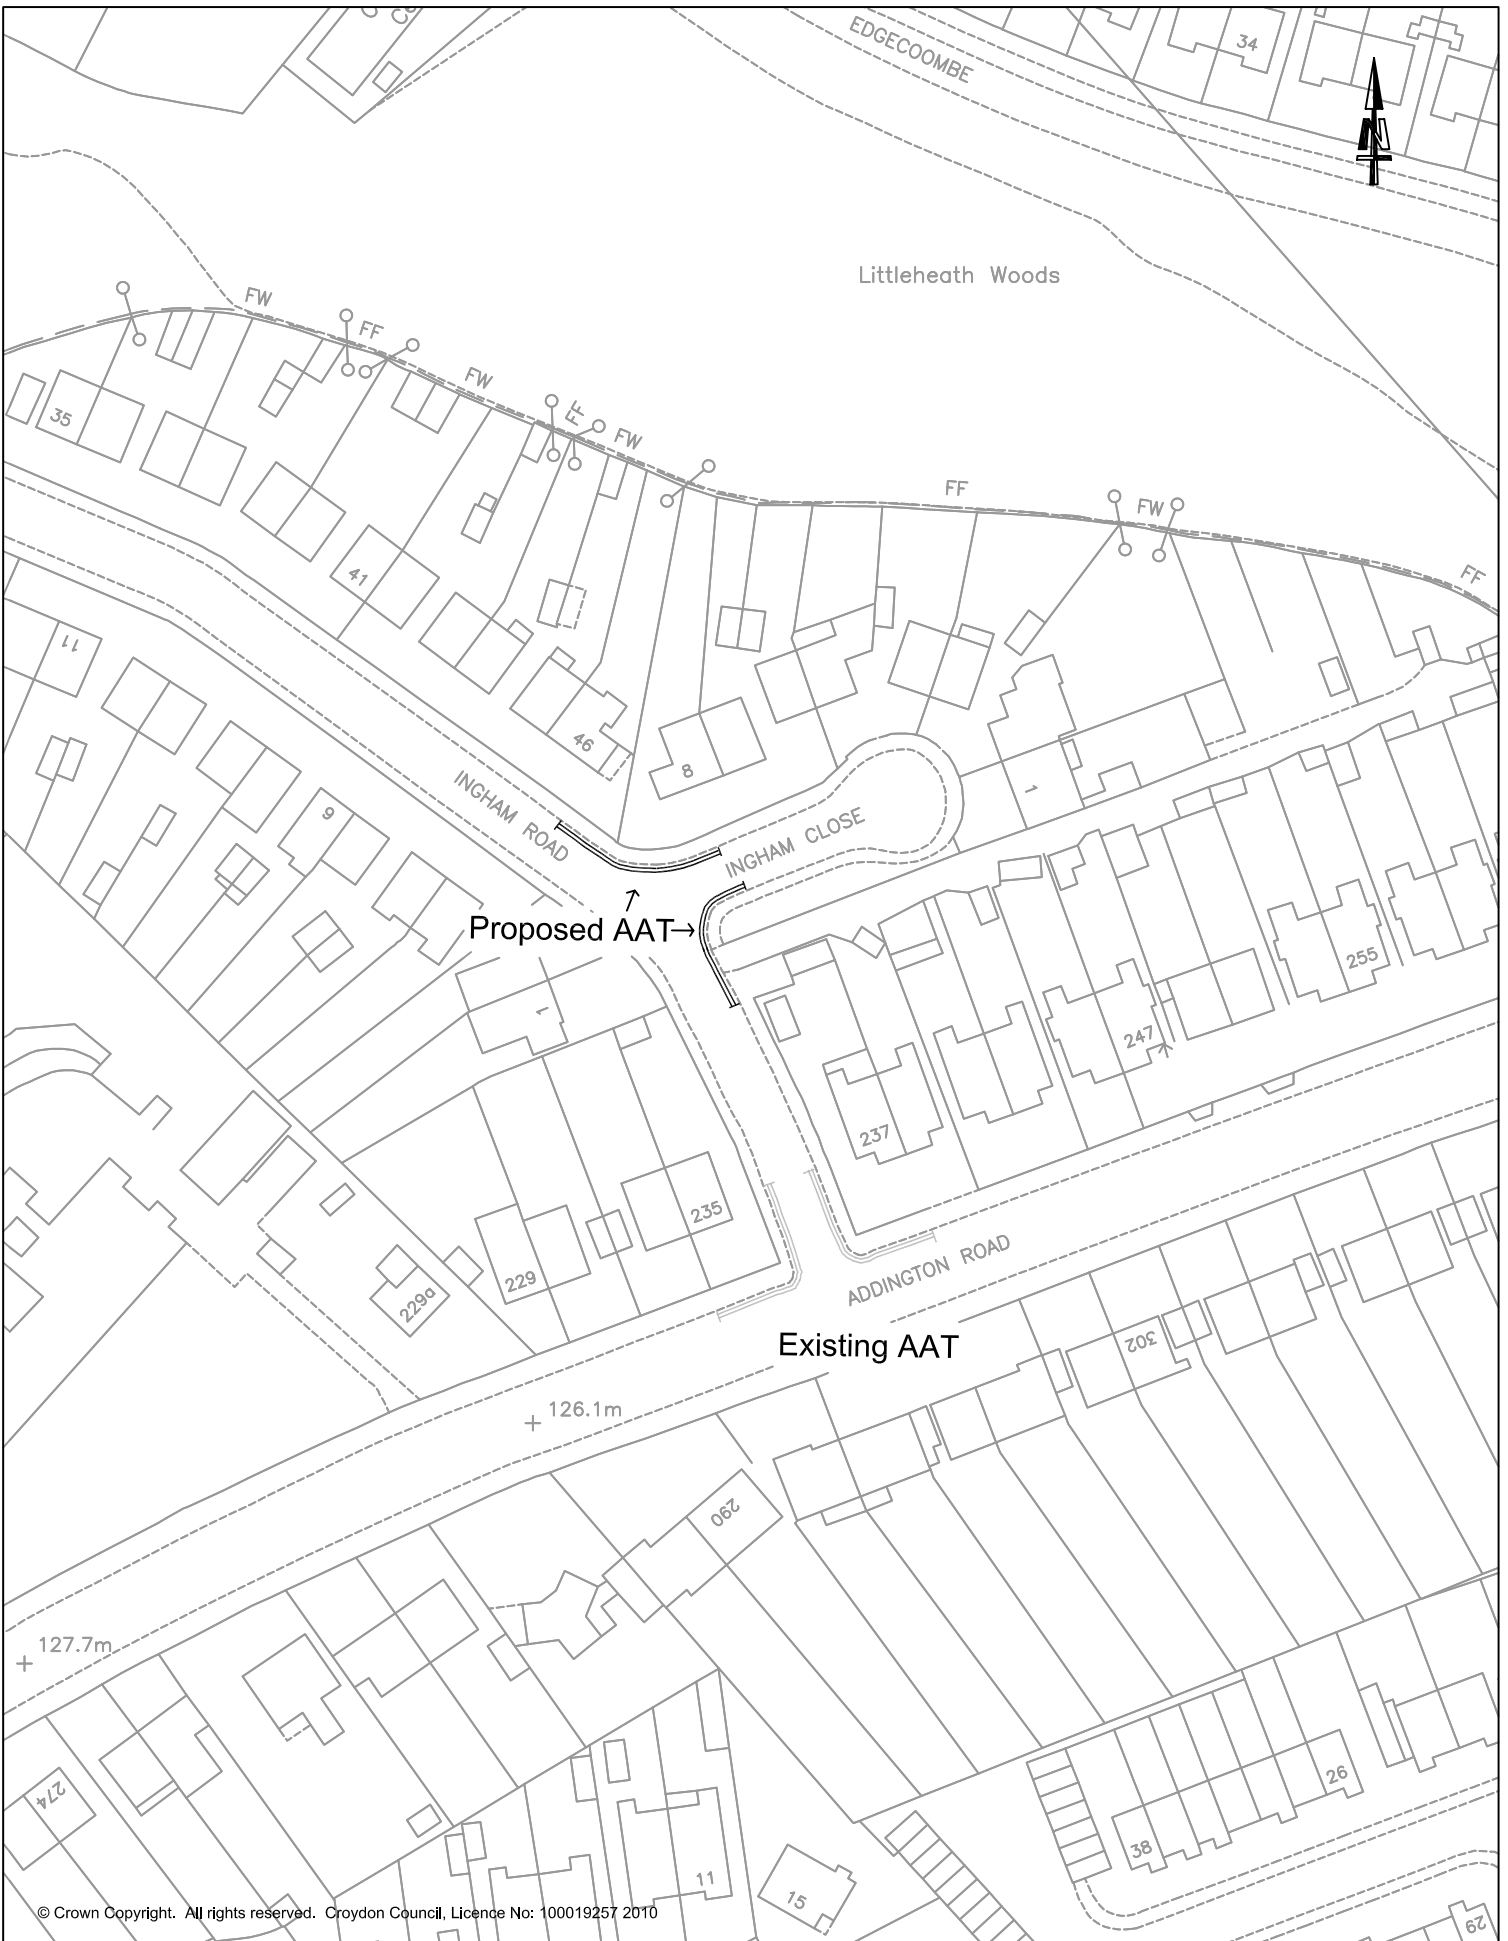

© Crown Copyright. All rights reserved. Croydon Council, Licence No: 100019257 2010

**Proposed 'At anytime' waiting restrictions
in Ingham Close**

CROYDON COUNCIL

PLACE DEPARTMENT

PO BOX No. 1462
CROYDON
CR9 1WX


INFRASTRUCTURE - TRAFFIC DESIGN

Scale: 1:1000 | Drawn PT | Checked DJW | Rev. 00

Date: | Drawing Ref.

November 2015

PD-289k

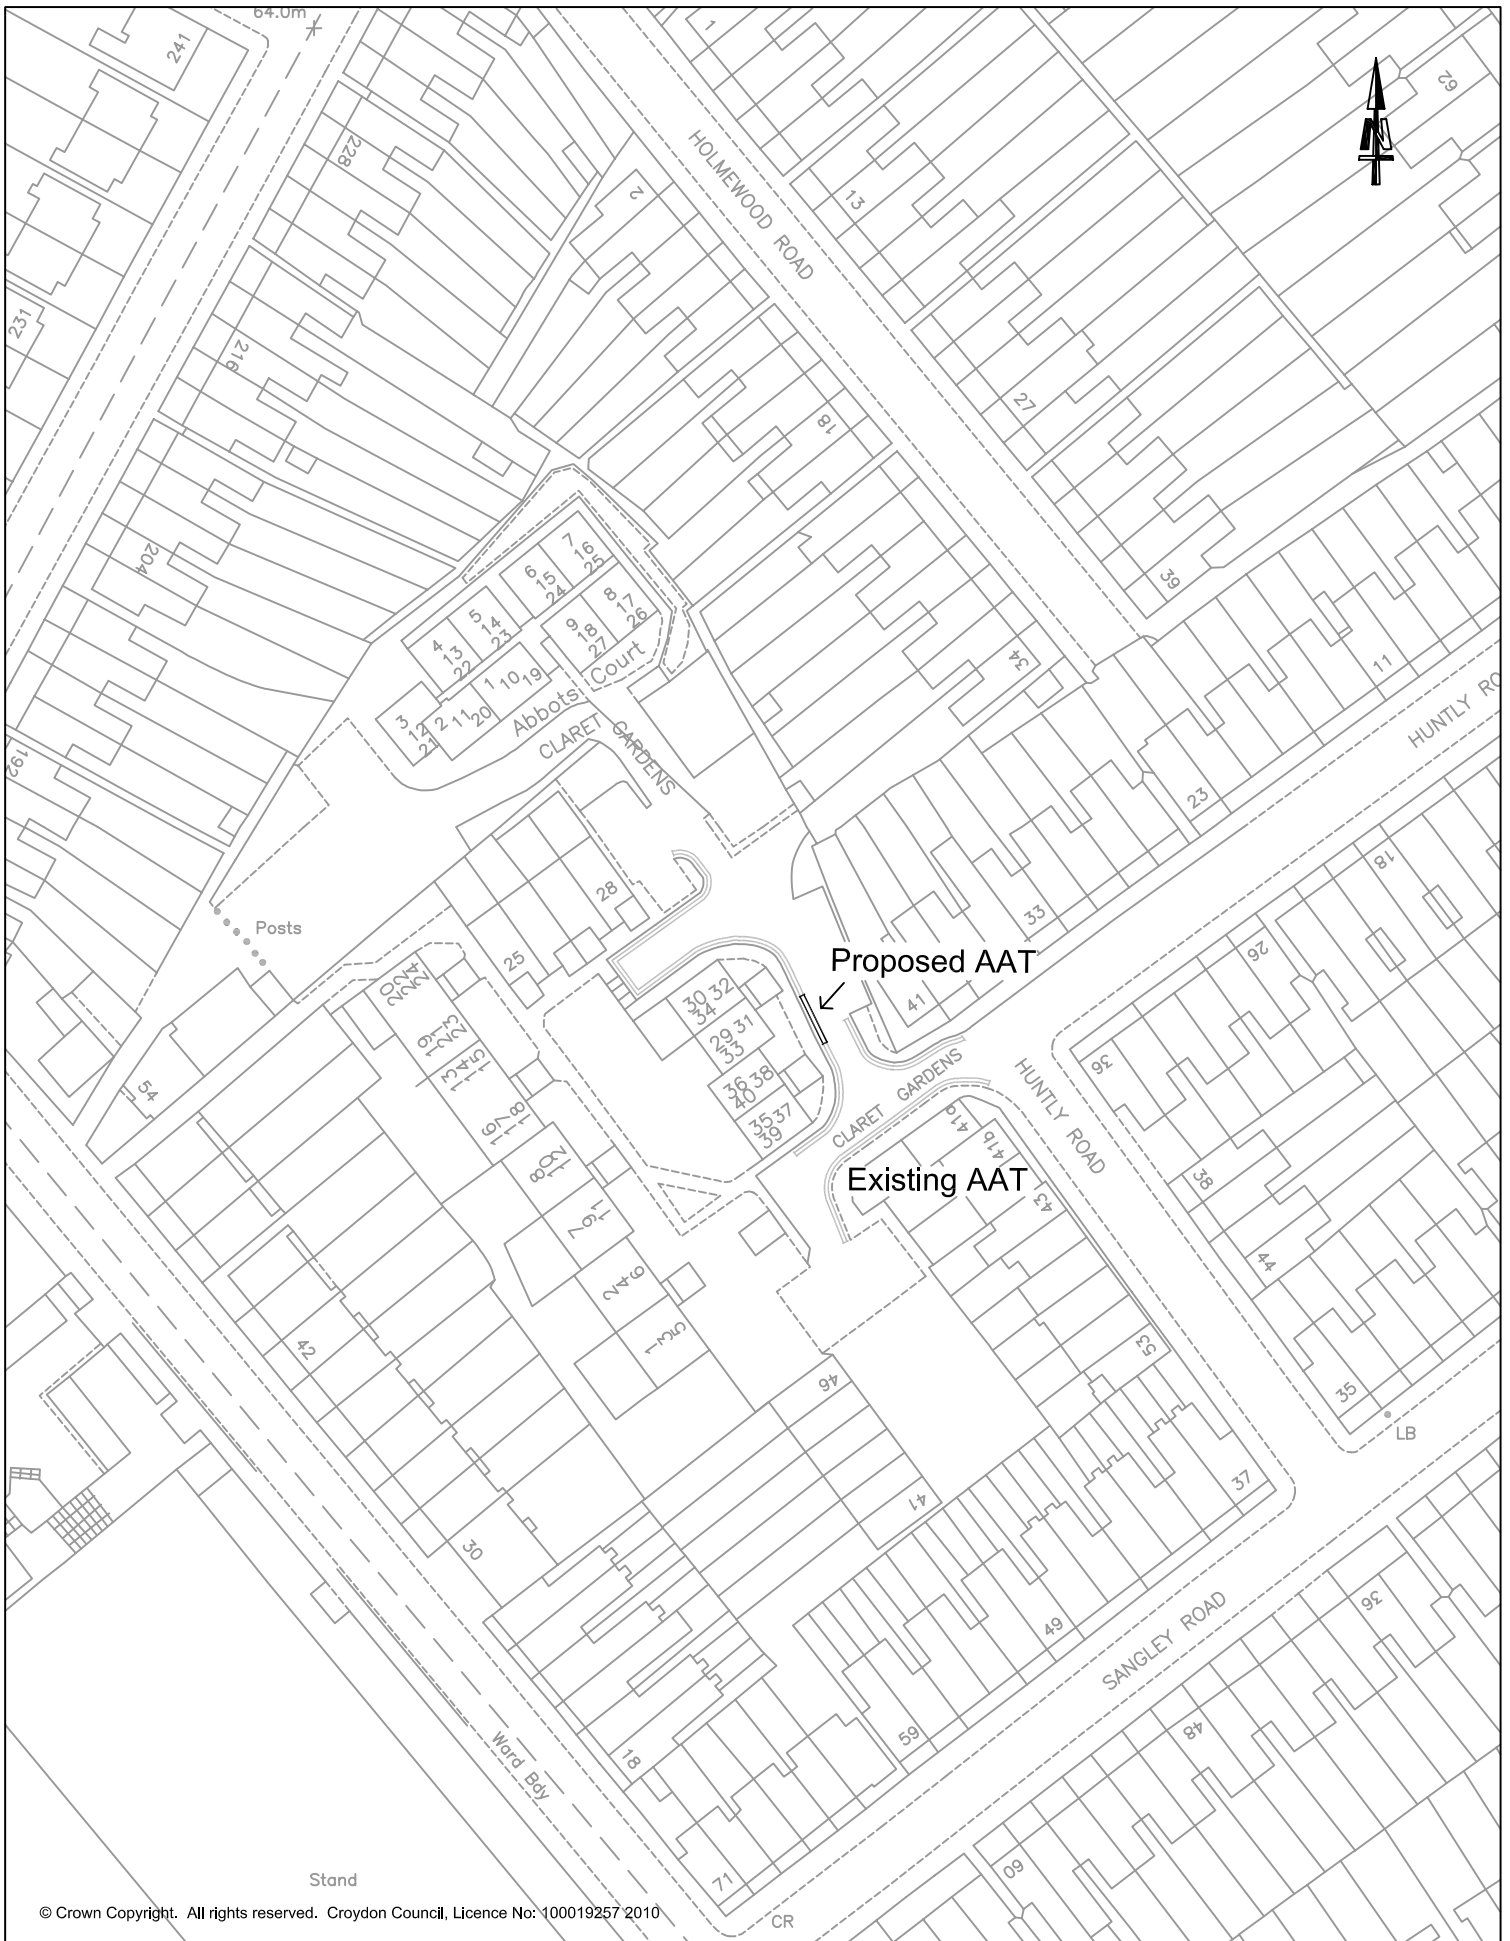

CROYDON COUNCIL

Proposed extension of 'At anytime' waiting restrictions
in Claret Gardens

PLACE DEPARTMENT

PO BOX No. 1462
CROYDON
CR9 1WX

INFRASTRUCTURE - TRAFFIC DESIGN

Scale: 1:1000 | Drawn PT | Checked DJW | Rev. 00

Date: | Drawing Ref.

November 2015

PD-289I



© Crown Copyright. All rights reserved. Croydon Council. Licence No: 100019257 2010

Proposed 'At anytime' waiting restrictions
at the junctions with Norfolk Road, Furze Road
and Manchester Road

CROYDON COUNCIL

PLACE DEPARTMENT

PO BOX No. 1462
CROYDON
CR9 1WX

INFRASTRUCTURE - TRAFFIC DESIGN

Scale: 1:1000 Drawn PT Checked DJW Rev. 00

Date: November 2015 Drawing Ref. PD-289m



© Crown Copyright. All rights reserved. Croydon Council, Licence No: 100019257 2010

CROYDON COUNCIL

**Proposed at 'At anytime' waiting restrictions
at the junctions with Beauchamp Road
and Templeton Close**


PLACE DEPARTMENT

PO BOX No. 1462
CROYDON
CR9 1WX

INFRASTRUCTURE - TRAFFIC DESIGN

Scale: 1:1000 Drawn PT Checked DJW Rev. 00

Date: November 2015 Drawing Ref. PD-289n

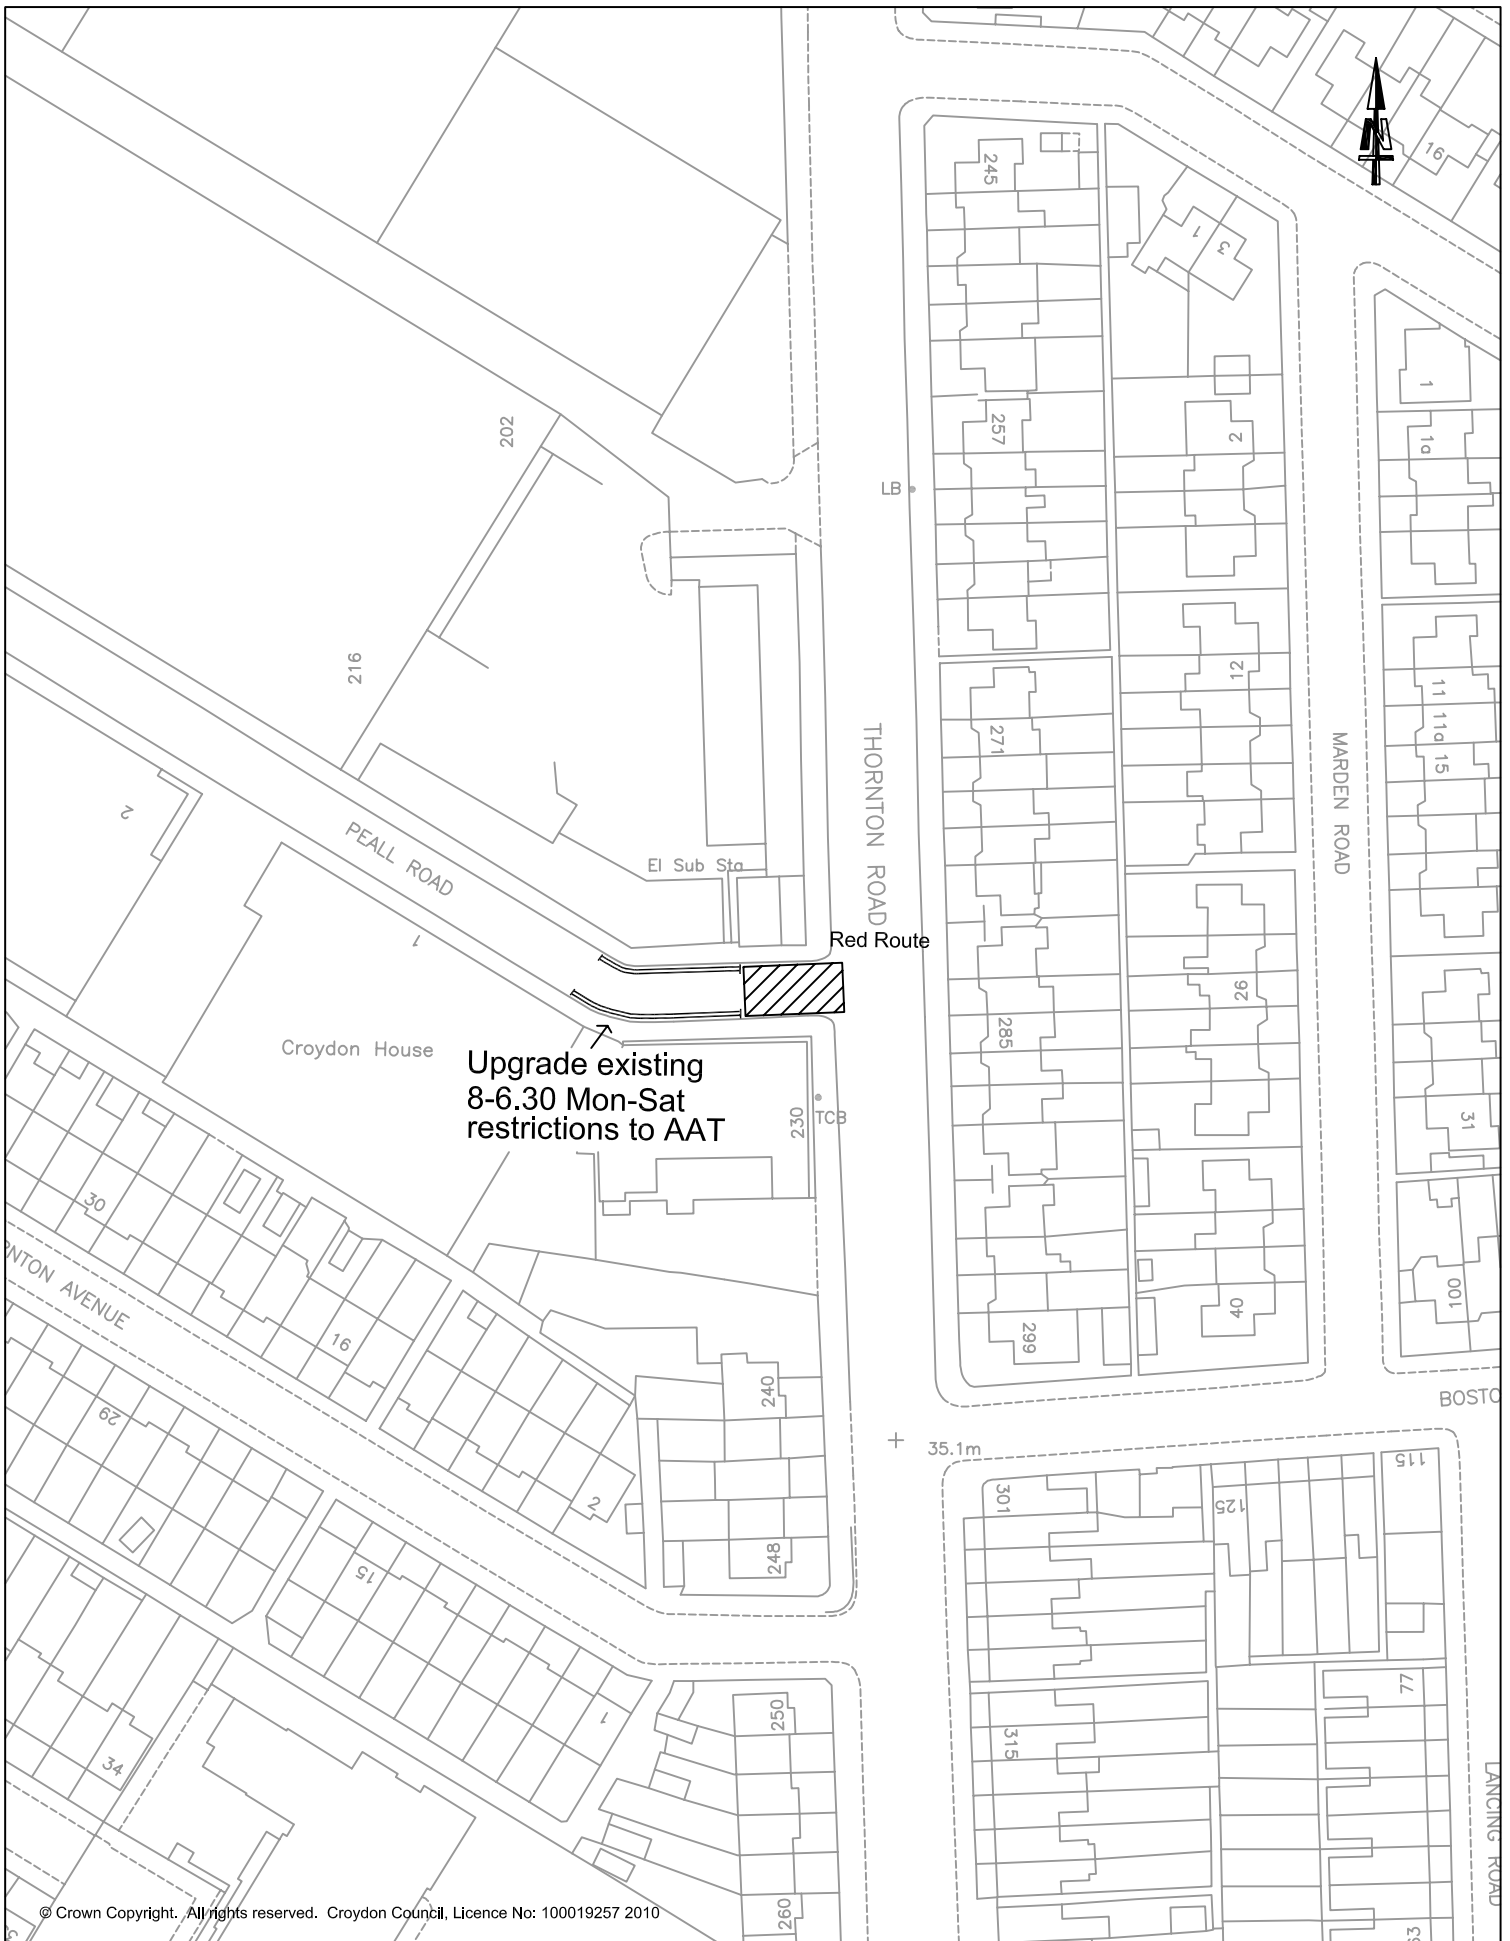

© Crown Copyright. All rights reserved. Croydon Council, Licence No: 100019257 2010

Peall Road by Thornton Road
Upgrade existing 8-6.30 Mon-Sat restrictions to 'At anytime'

CROYDON COUNCIL

PLACE DEPARTMENT PO BOX No. 1462 CROYDON CR9 1WX	INFRASTRUCTURE - TRAFFIC DESIGN Scale: 1:1000 Drawn PT Checked DJW Rev. 00 Date: November 2015 Drawing Ref. PD-289o
---	---



© Crown Copyright. All rights reserved. Croydon Council, Licence No: 100019257 2010

**Proposed 'At anytime' waiting restrictions
in Spring Lane, Portland Road and Woodside Green**

CROYDON COUNCIL


PLACE DEPARTMENT

PO BOX No. 1462
CROYDON
CR9 1WX

INFRASTRUCTURE - TRAFFIC DESIGN

Scale: 1:1000 Drawn PT Checked DJW Rev. 00

Date: November 2015 Drawing Ref. PD-289p

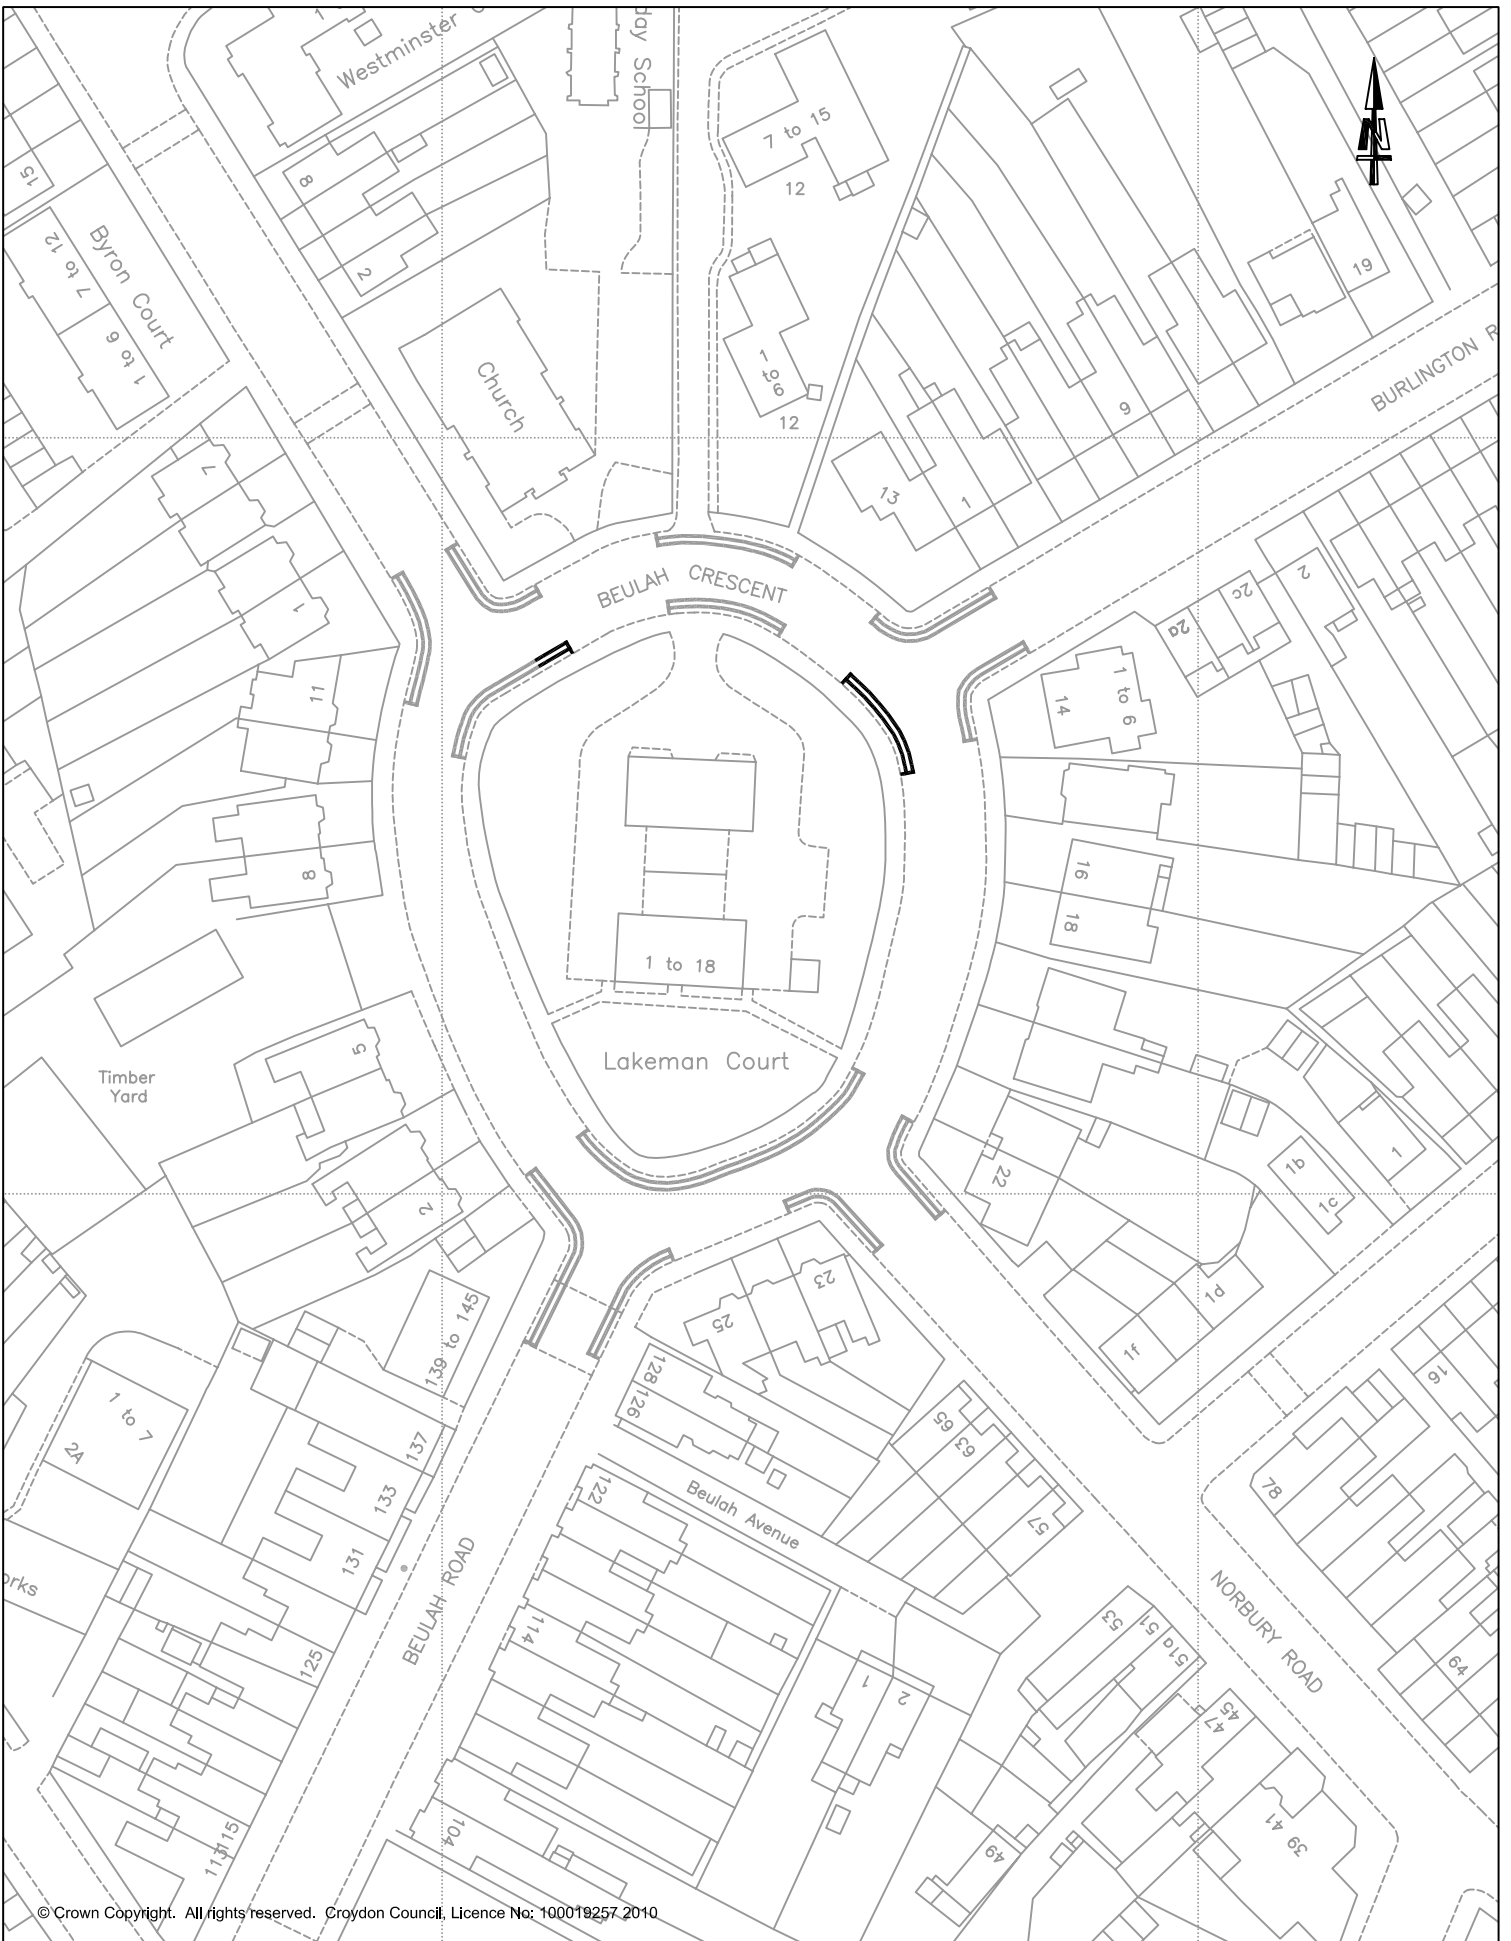

© Crown Copyright. All rights reserved. Croydon Council, Licence No: 100019257. 2010

- "At Any Time" Waiting Restrictions to be removed
- "At Any Time" Waiting Restrictions to be retained

CROYDON COUNCIL

BEULAH CRESCENT - THORNTON HEATH Removal of "At Any Time" Waiting Restrictions

PLACE DEPARTMENT
JO NEGRINI - EXECUTIVE DIRECTOR
PO BOX No. 1462
CROYDON
CR9 1WX

INFRASTRUCTURE - TRAFFIC DESIGN

Scale: 1:1000 Drawn TOR Checked DW Rev. 00

Date: DECEMBER 2015 Drawing Ref. PD 289q



© Crown Copyright. All rights reserved. Croydon Council, Licence No: 100019257 2010

- ====** "At Any Time" Waiting Restrictions to be removed
- "At Any Time" Waiting Restrictions to be retained

CROYDON COUNCIL

NORBURY CRESCENT - NORBURY
 Removal of "At Any Time" Waiting Restrictions

PLACE DEPARTMENT
 JO NEGRINI - EXECUTIVE DIRECTOR
 PO BOX No. 1462
 CROYDON
 CR9 1WX

INFRASTRUCTURE - TRAFFIC DESIGN			
Scale: 1:1000	Drawn TOR/HA	Checked DW	Rev. 00
Date: DECEMBER 2015	Drawing Ref. PD 289r		