


© Crown Copyright. All rights reserved. Croydon Council, Licence No: 100019257 2010

## CROYDON COUNCIL

### CURLING CLOSE / TOLLERS LANE - COULSDON Proposed "At Any Time" Waiting Restrictions

PLACE DEPARTMENT  
JO NEGRINI - EXECUTIVE DIRECTOR  
PO BOX No. 1462  
CROYDON  
CR9 1WX

|                                 |              |            |         |
|---------------------------------|--------------|------------|---------|
| INFRASTRUCTURE - TRAFFIC DESIGN |              |            |         |
| Scale: 1:1000                   | Drawn TOR    | Checked DW | Rev. 00 |
| Date:                           | Drawing Ref. |            |         |
| OCTOBER 2015                    | PD 283d      |            |         |

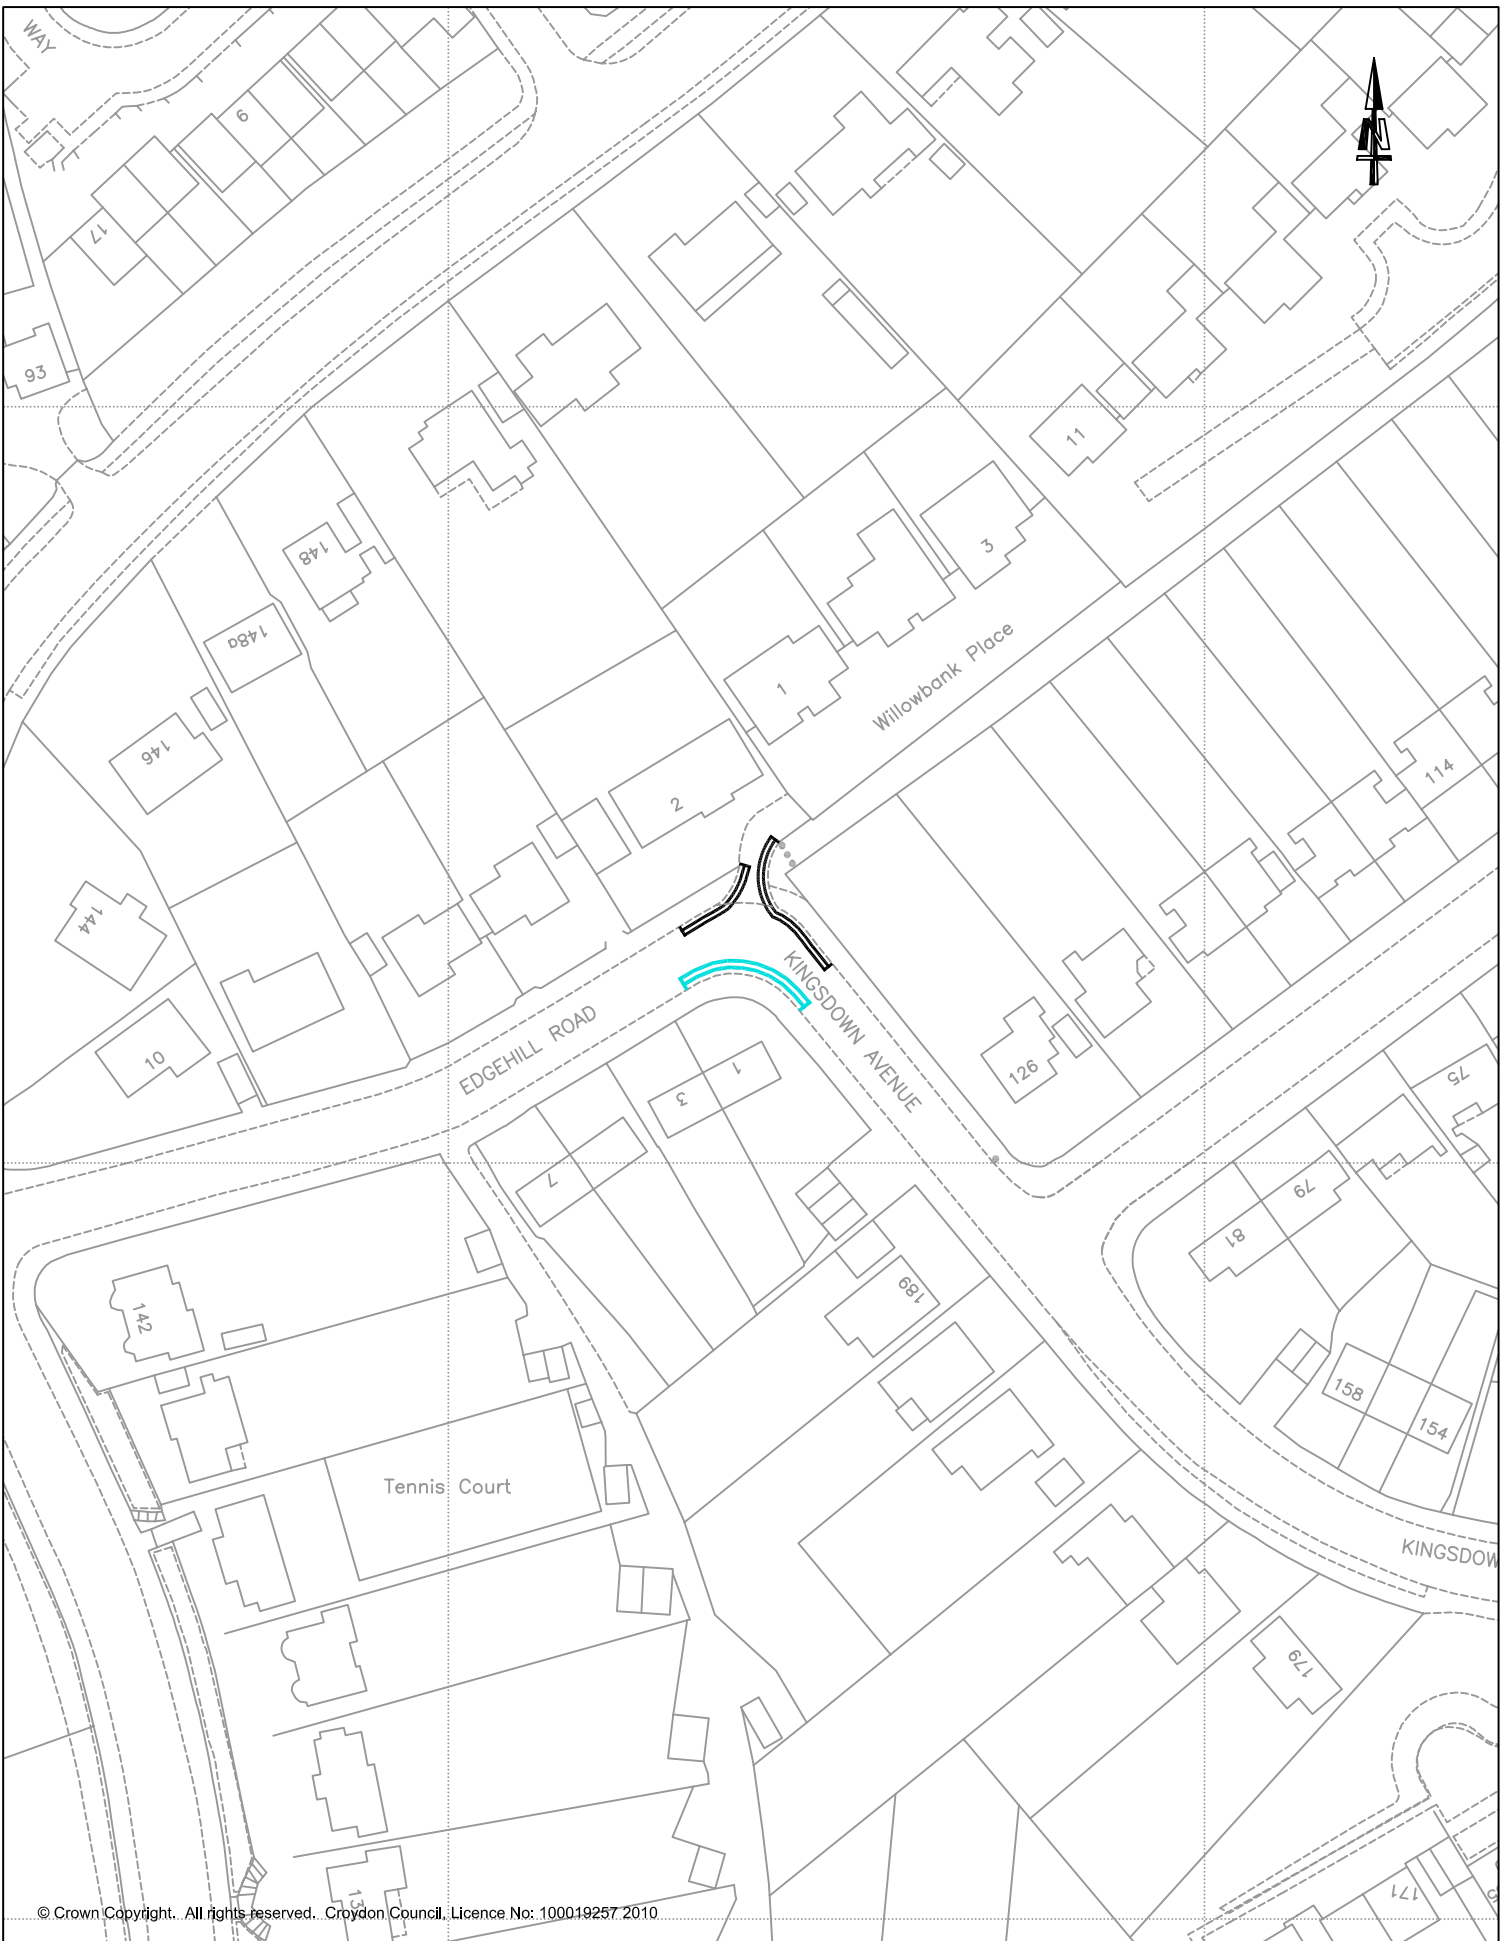


© Crown Copyright. All rights reserved. Croydon Council. Licence No: 100019257 2010.

## CROYDON COUNCIL

### EDGEHILL ROAD / KINGSDOWN AVENUE - PURLEY Proposed "At Any Time" Waiting Restrictions

PLACE DEPARTMENT  
JO NEGRINI - EXECUTIVE DIRECTOR  
PO BOX No. 1462  
CROYDON  
CR9 1WX

|                                 |              |            |         |
|---------------------------------|--------------|------------|---------|
| INFRASTRUCTURE - TRAFFIC DESIGN |              |            |         |
| Scale: 1:1000                   | Drawn TOR    | Checked DW | Rev. 00 |
| Date:                           | Drawing Ref. |            |         |
| OCTOBER 2015                    | PD 283g      |            |         |

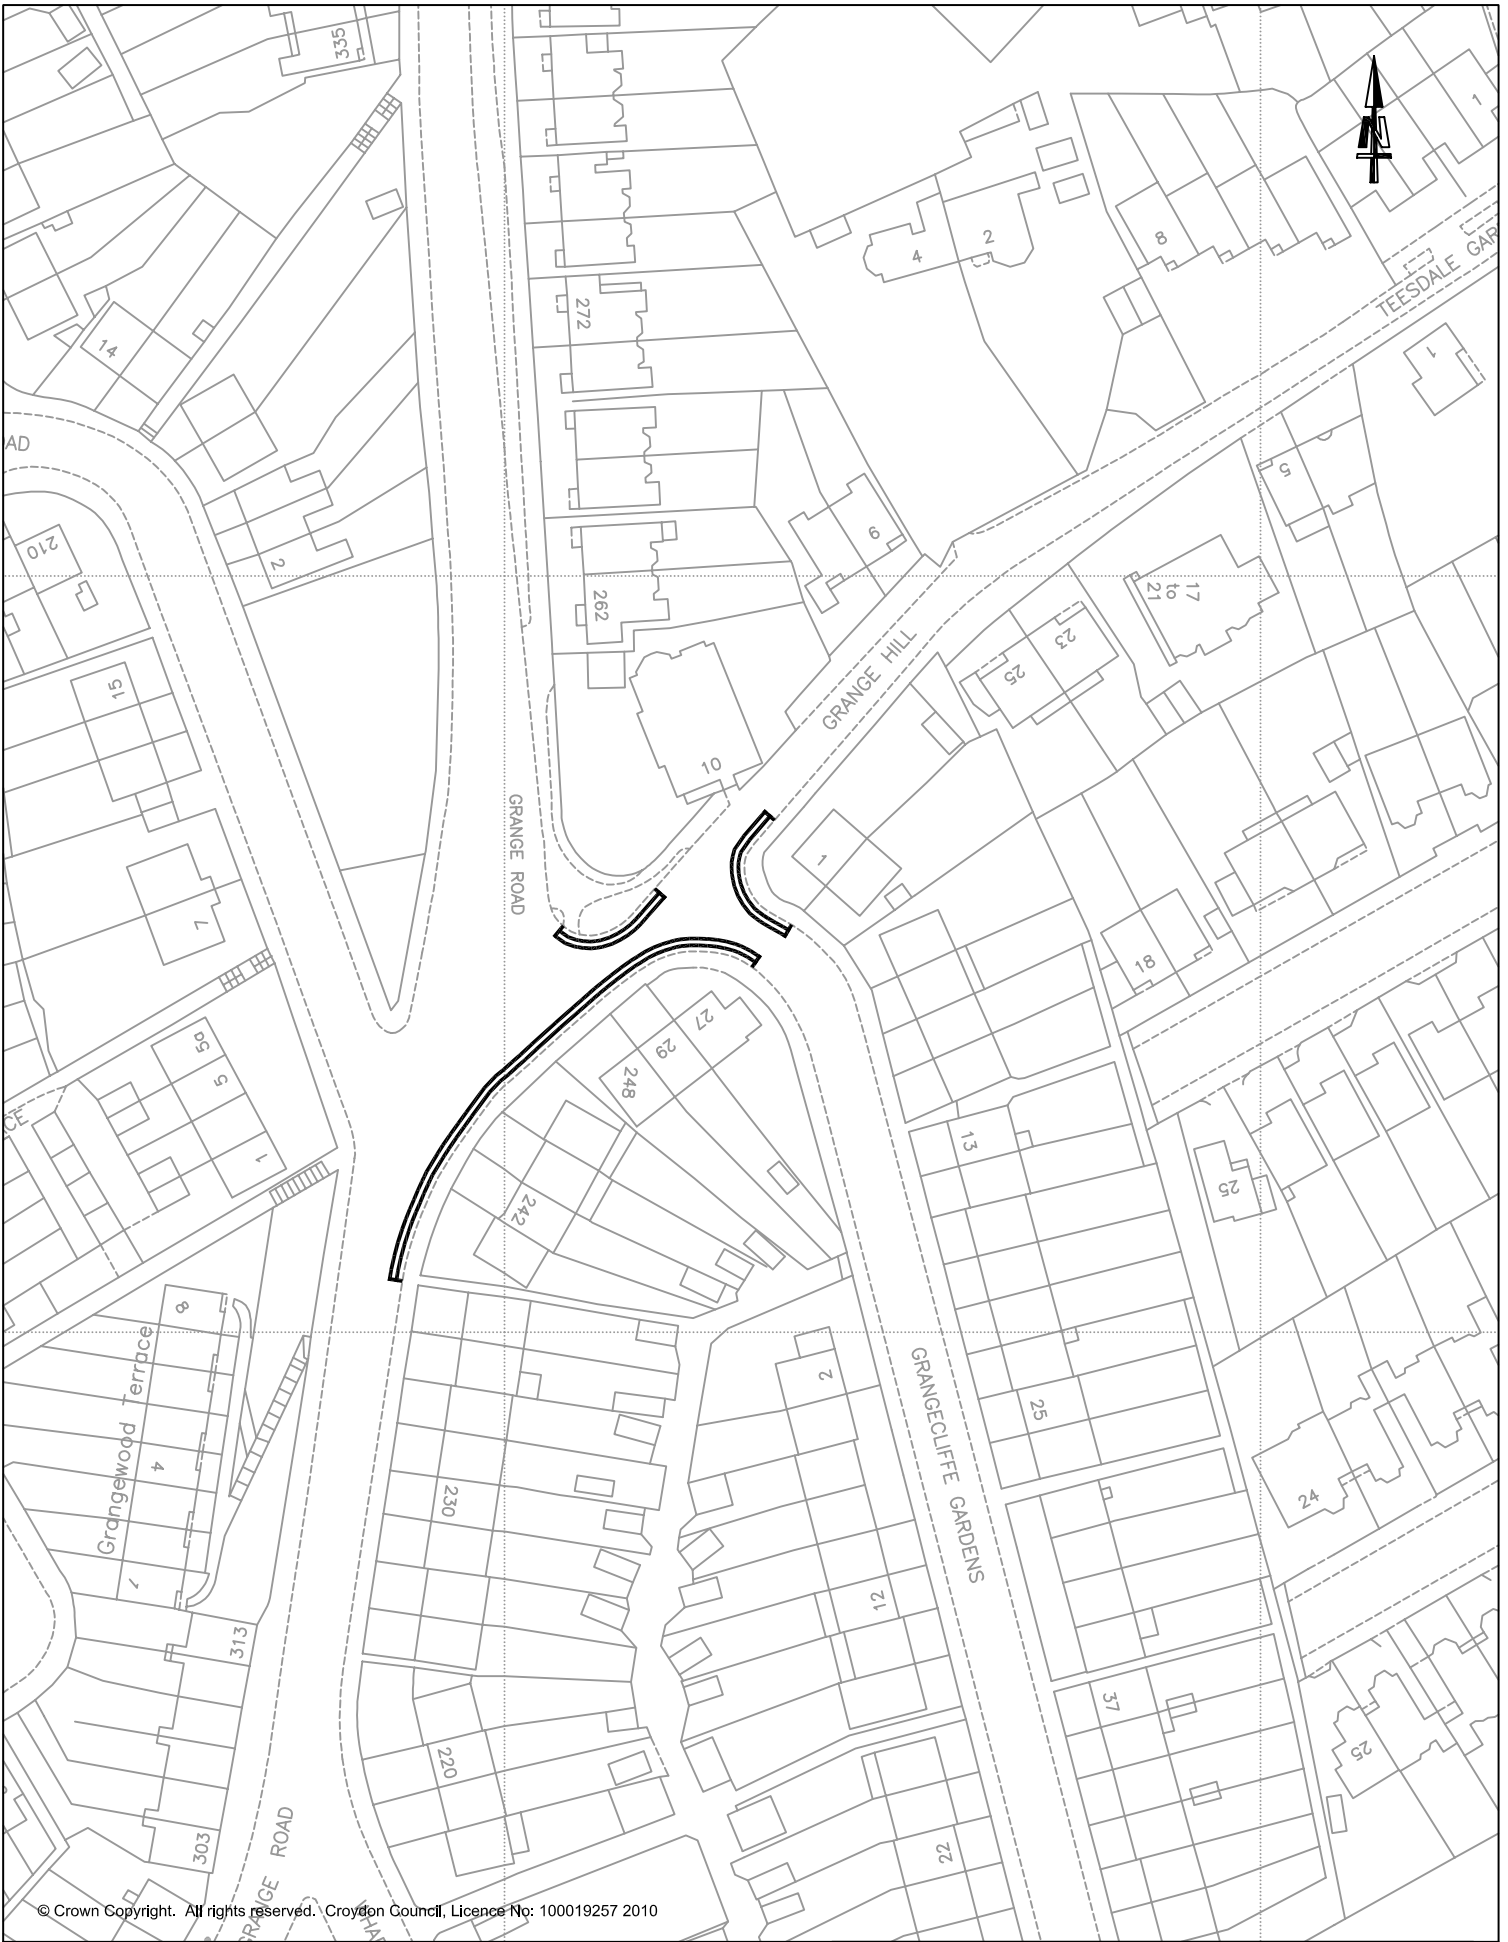


© Crown Copyright. All rights reserved. Croydon Council, Licence No: 100019257 2010

## CROYDON COUNCIL

**GRANGE ROAD / GRANGE HILL / GRANGECLIFFE GARDENS**  
**Proposed "At Any Time" Waiting Restrictions**

PLACE DEPARTMENT  
 JO NEGRINI - EXECUTIVE DIRECTOR  
 PO BOX No. 1462  
 CROYDON  
 CR9 1WX

|                                 |              |       |                         |
|---------------------------------|--------------|-------|-------------------------|
| INFRASTRUCTURE - TRAFFIC DESIGN |              |       |                         |
| Scale:                          | 1:1000       | Drawn | TOR                     |
| Checked                         | DW           | Rev.  | 00                      |
| Date:                           | OCTOBER 2015 |       | Drawing Ref.<br>PD 283L |

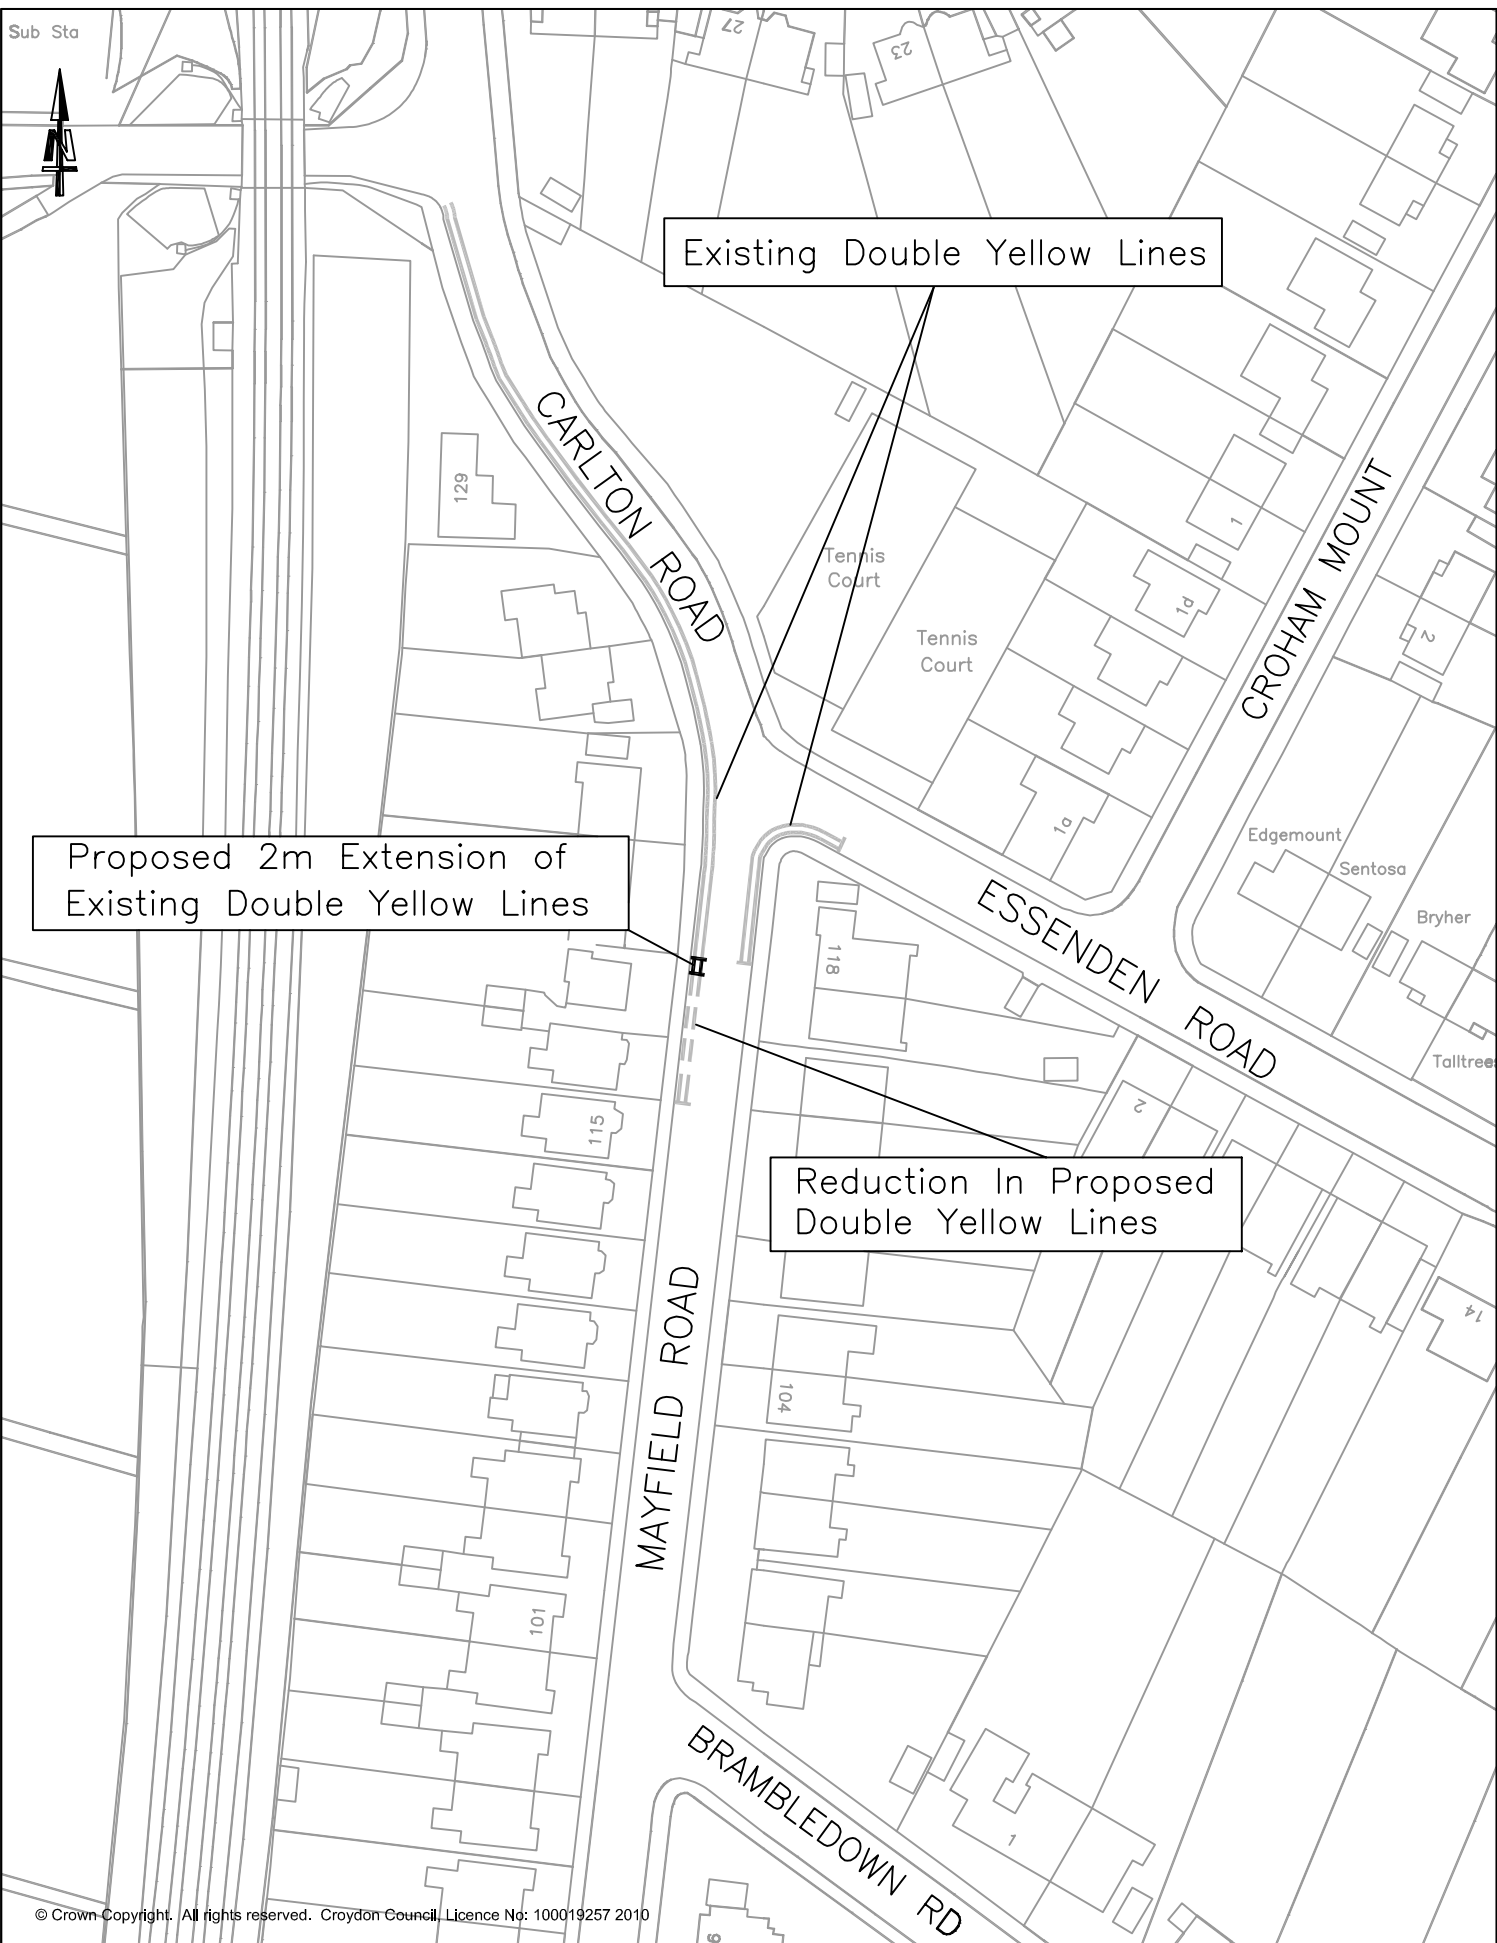

© Crown Copyright. All rights reserved. Croydon Council, Licence No: 100019257 2010

**PROPOSED WAITING RESTRICTIONS IN  
MAYFIELD ROAD NEAR ESSENDEN ROAD**

**CROYDON COUNCIL**

**MAYFIELD ROAD NEAR ESSENDEN ROAD,  
CROHAM.**

Revision 1:  
The initial 20m proposed double yellow  
lines have been reduced to 2m.

Date:  
September 2015

PLACE DEPARTMENT  
JO NEGRINI - EXECUTIVE DIRECTOR  
PO BOX No. 1462  
CROYDON  
CR9 1WX

INFRASTRUCTURE - TRAFFIC DESIGN  
Scale: 1:1000 | Drawn HA | Checked DJW | Rev. 01  
Date: SEPTEMBER 2015 | Drawing Ref. **PD-276f**