



© Crown Copyright. All rights reserved. Croydon Council, Licence No: 100019257 2010

CROYDON COUNCIL

BEAUCHAMP ROAD - UPPER NORWOOD
Proposed Disabled Parking Bay

PLACE DEPARTMENT
JO NEGRINI - EXECUTIVE DIRECTOR
PO BOX No. 1462
CROYDON
CR9 1WX


INFRASTRUCTURE - TRAFFIC DESIGN

Scale: 1:500 | Drawn TOR | Checked DW | Rev. 00

Date: | Drawing Ref.

SEPTEMBER 2015

PD 287c

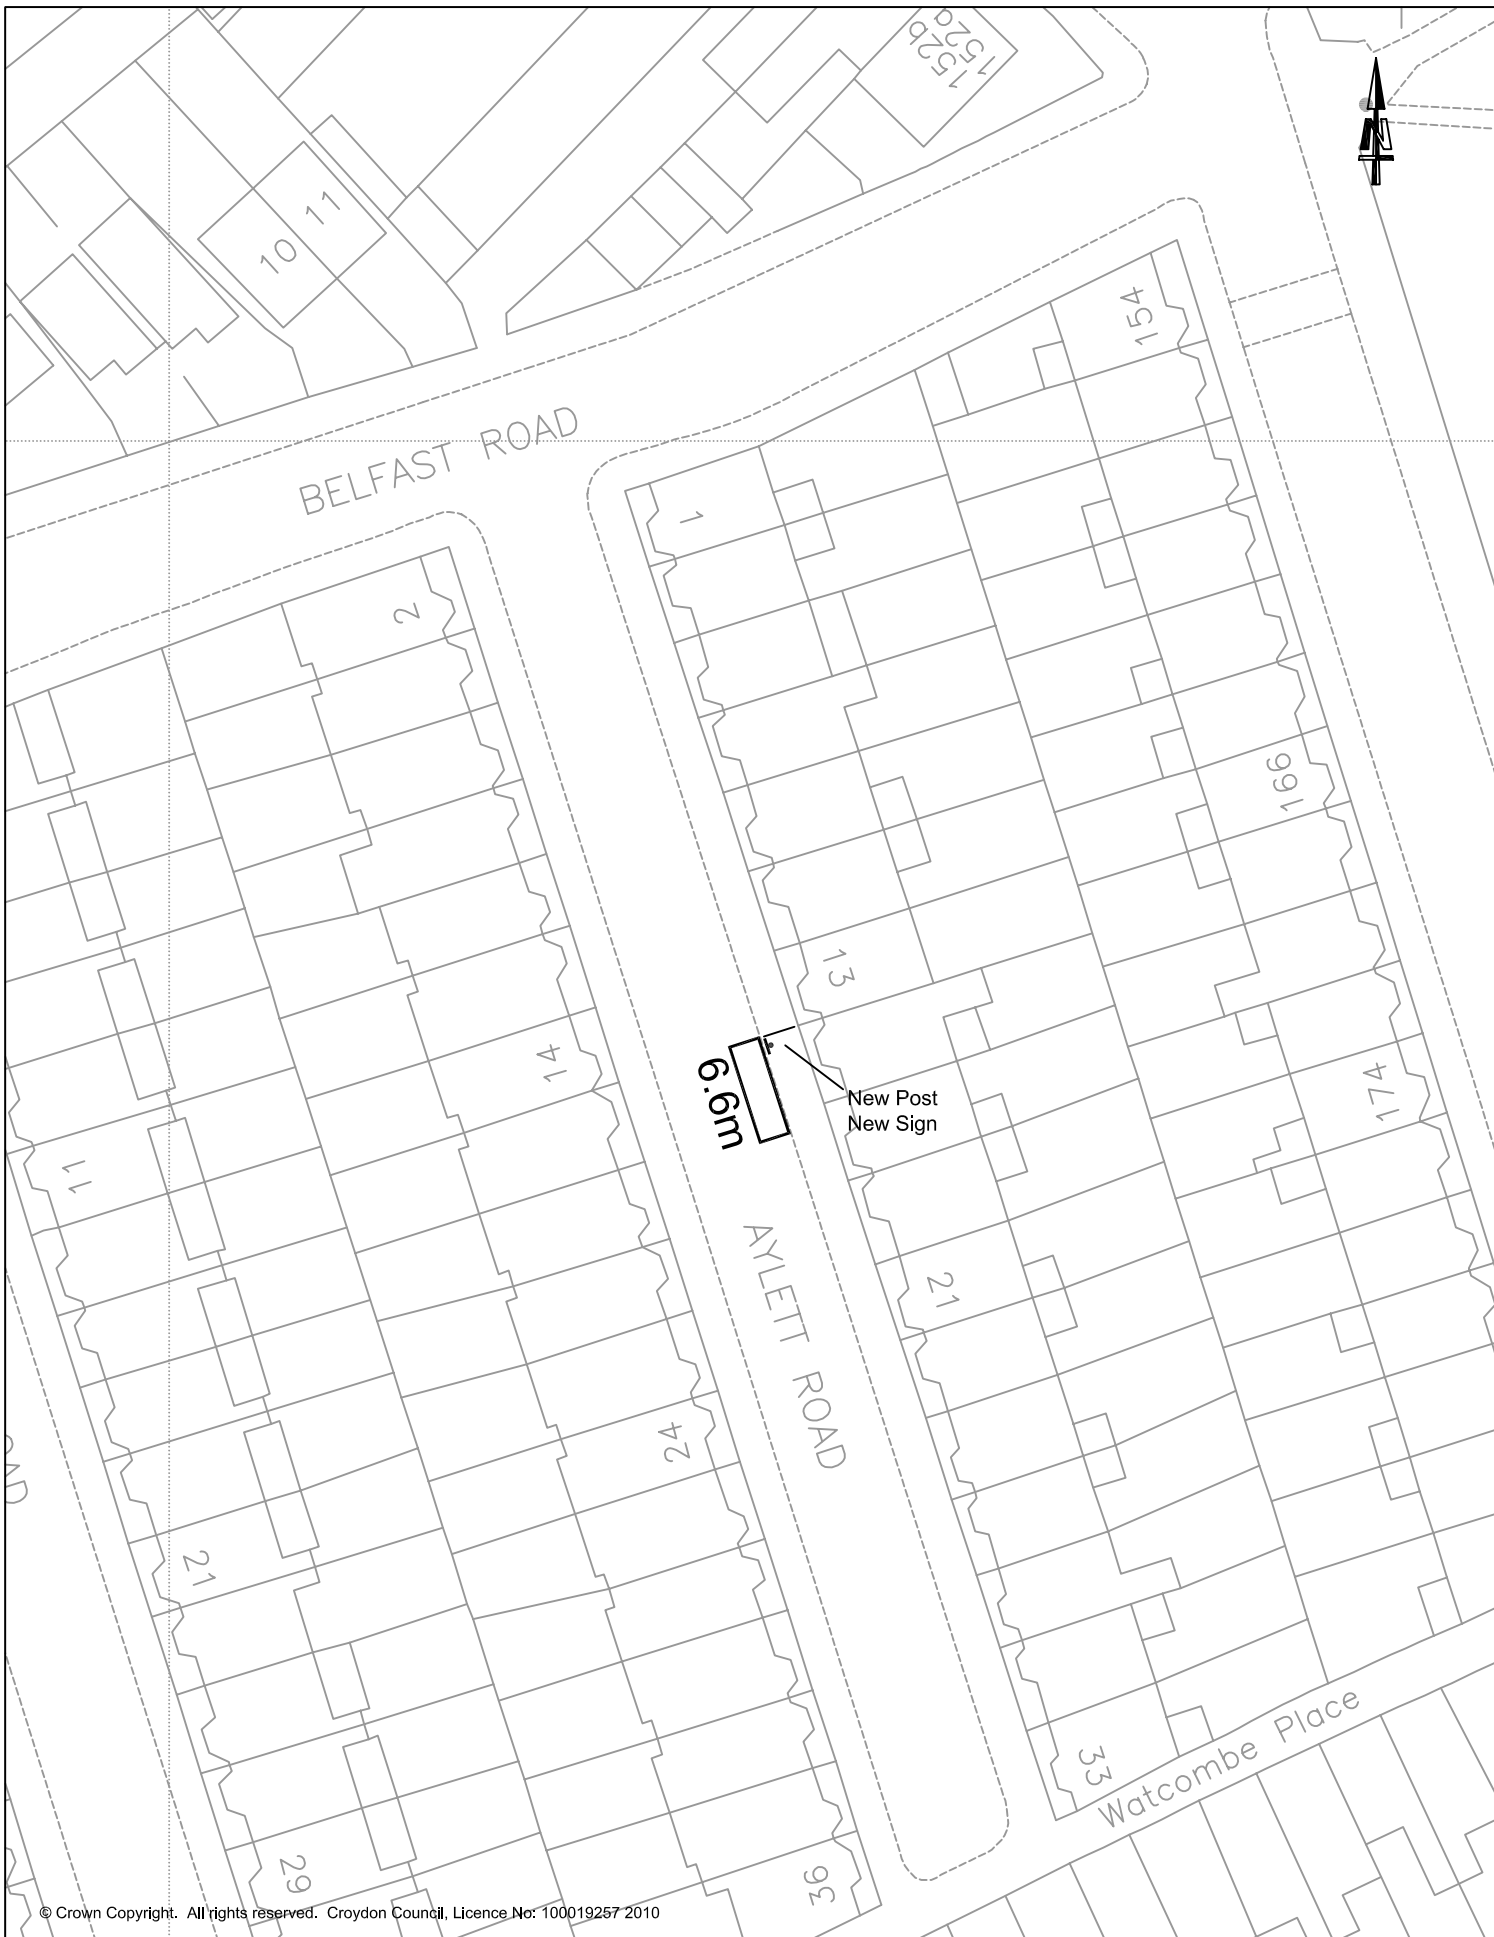

© Crown Copyright. All rights reserved. Croydon Council, Licence No: 100019257 2010

CROYDON COUNCIL

AYLETT ROAD - SOUTH NORWOOD
Proposed Disabled Parking Bay

PLACE DEPARTMENT
JO NEGRINI - EXECUTIVE DIRECTOR
PO BOX No. 1462
CROYDON
CR9 1WX

INFRASTRUCTURE - TRAFFIC DESIGN			
Scale: 1:500	Drawn TOR	Checked DW	Rev. 00
Date:	Drawing Ref.		
SEPTEMBER 2015	PD 287b		