


LOCALITY PLAN

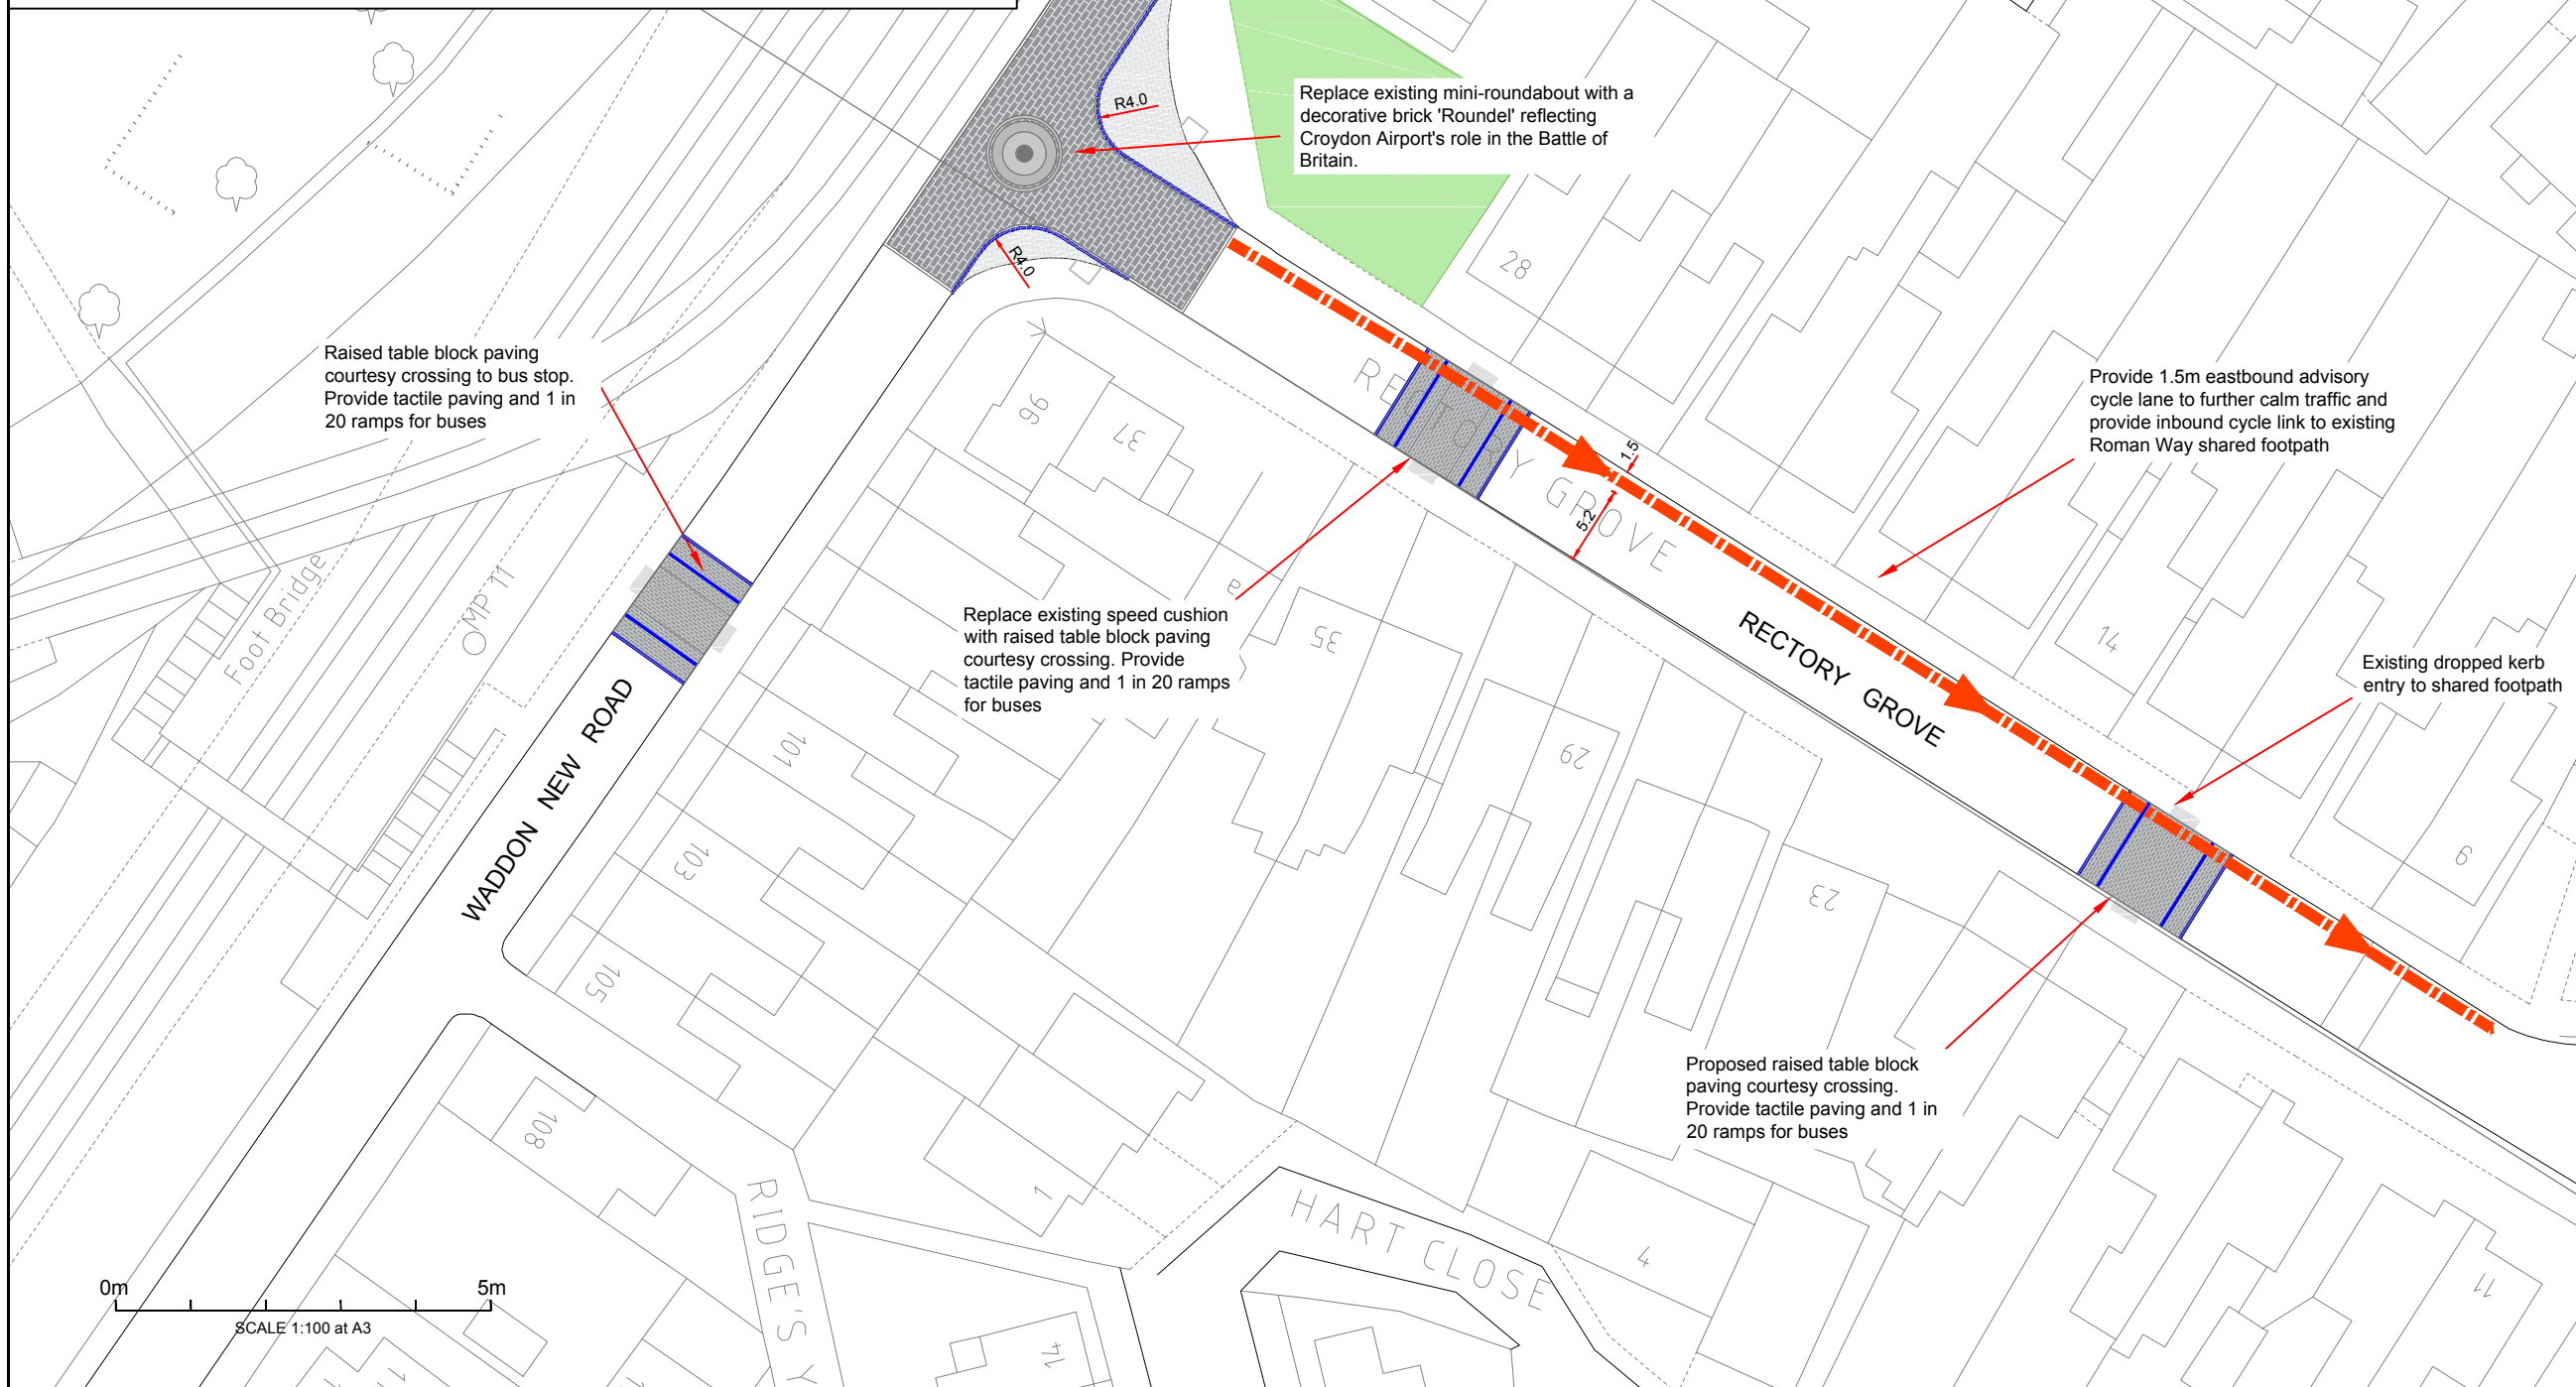

E	DESCRIPTION5	DN	CK	DD/MM/YY
D	DESCRIPTION4	DN	CK	DD/MM/YY
C	DESCRIPTION3	DN	CK	DD/MM/YY
B	DESCRIPTION2	DN	CK	DD/MM/YY
A	DESCRIPTION1	DN	CK	DD/MM/YY
Rev	Description	Drawn	Check	Date

**sustrans**  
 JOIN THE MOVEMENT  
 70 Cowcross Street London EC1M 6EJ  
 020 7017 2350 www.sustrans.org.uk

Project:  
**Traffic Calming Proposal**

Title:  
**Waddon New Road  
 Jnc with Rectory Grove  
 Option 2  
 Retain Roundabout**

Drawn: DN    Checked: CH    Date: DD/MM/YYYY    Scale at A3: 1:500

Status:  
**DRAFT FOR DISCUSSION**

Drawing No: LBC-01-C-02-01    Revision:

