







Sports Ground

Warehouse

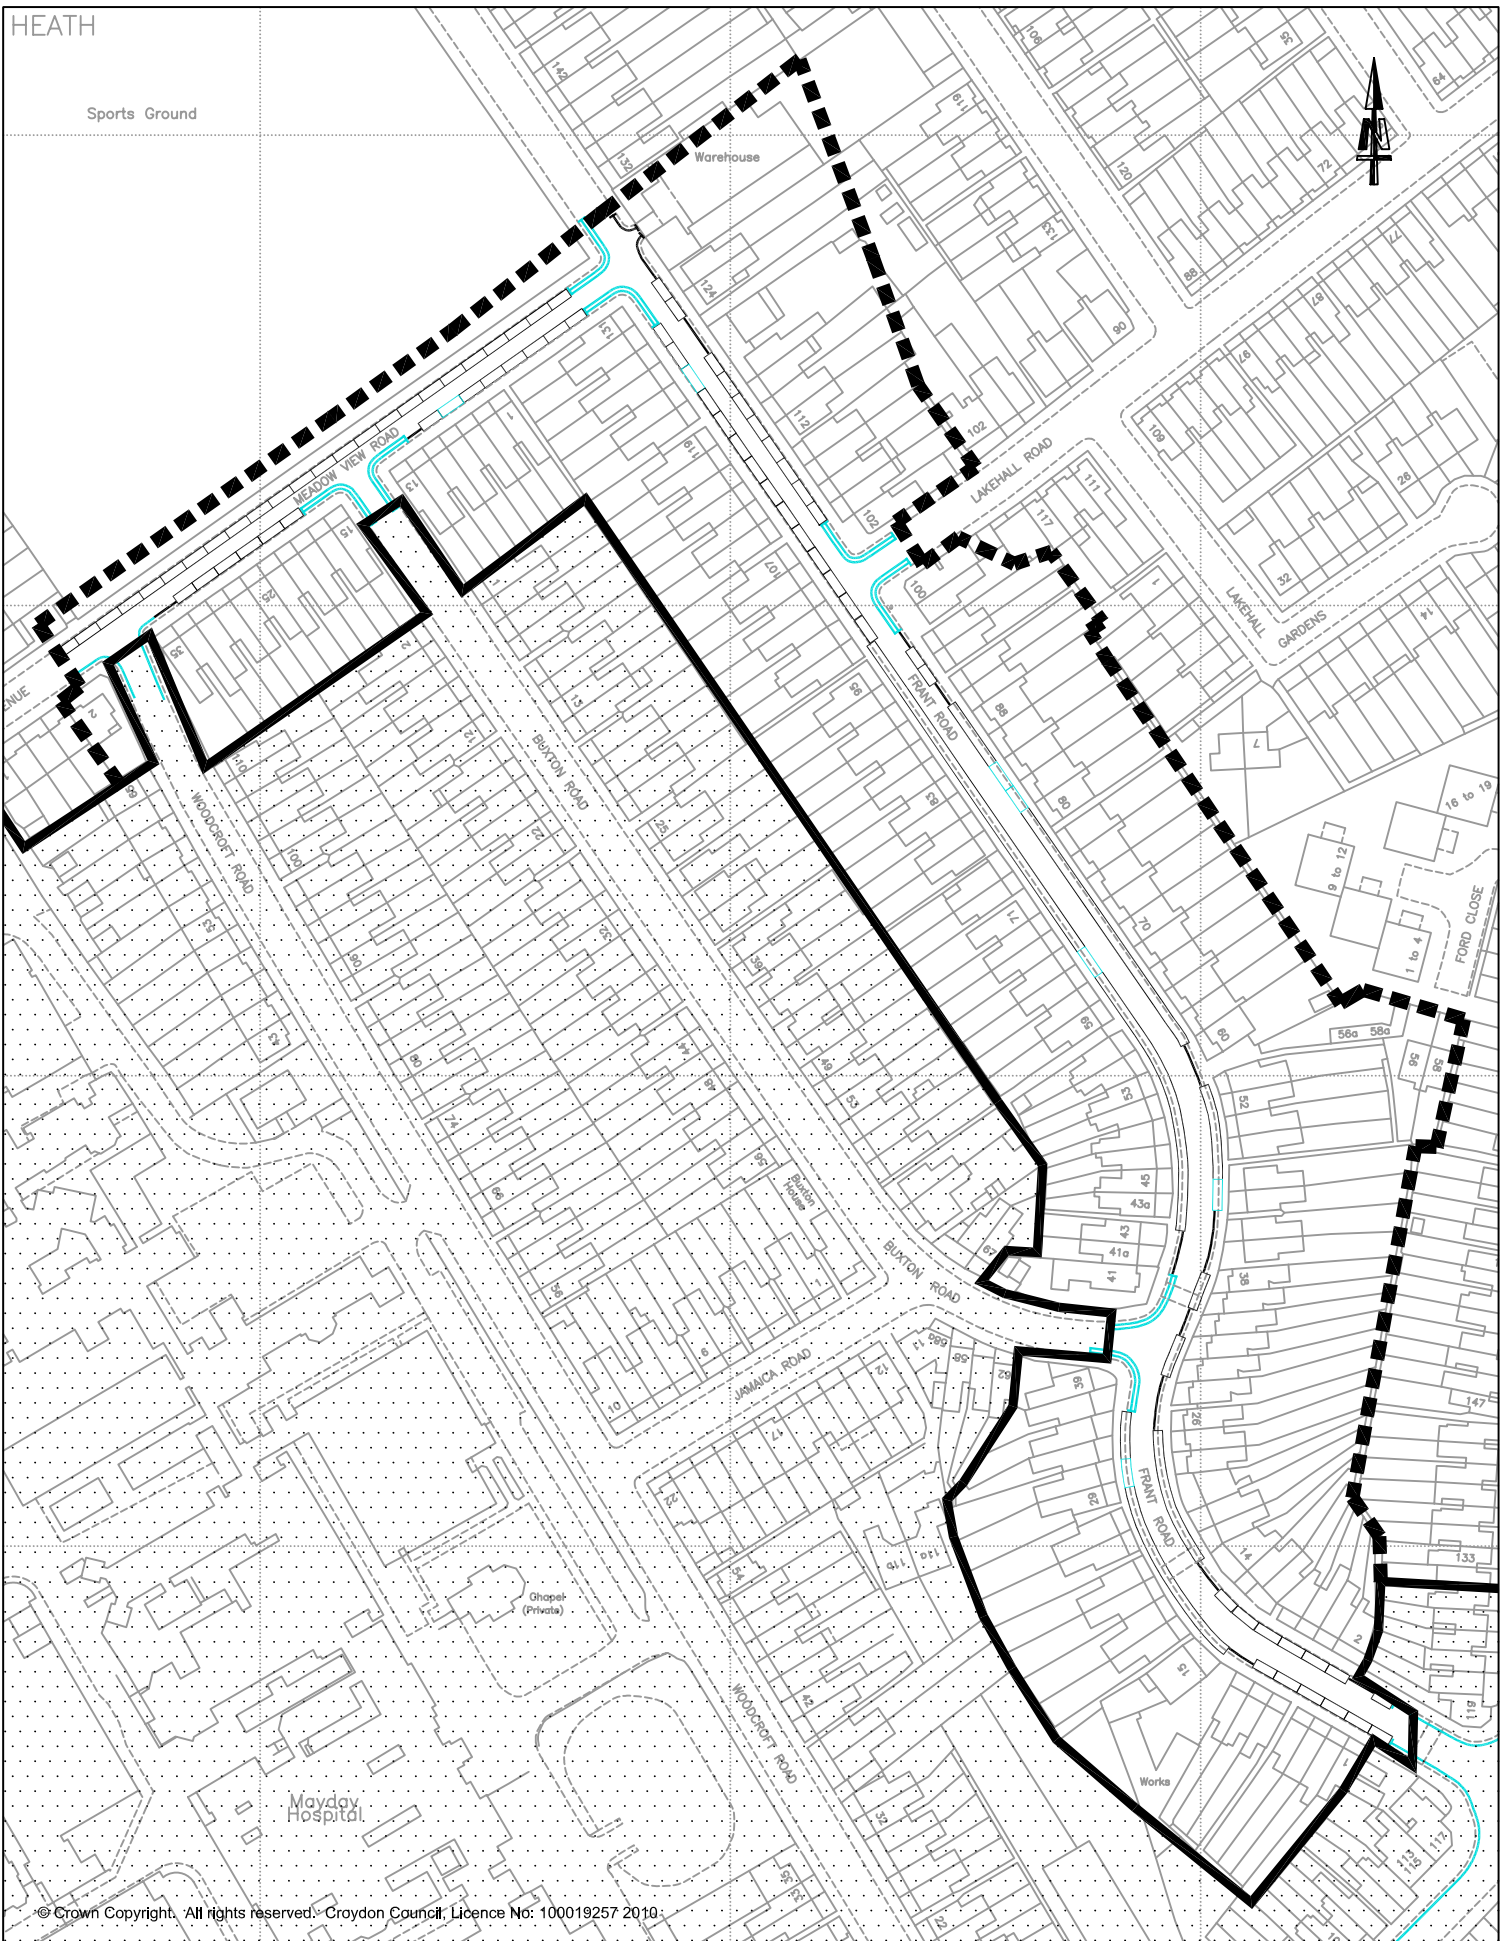

© Crown Copyright. All rights reserved. Croydon Council, Licence No: 100019257 2010.

-  Proposed Shared Use Parking Bays
-  Existing Controlled Parking Zone Boundary
-  Existing "At Any Time" Waiting Restrictions
-  Existing Disabled Parking Bay
-  Proposed Boundary Extension

CROYDON COUNCIL

QUEENSWOOD AVENUE AREA Extension of Croydon (North) Controlled Parking Zone

PLACE DEPARTMENT
 JO NEGRINI - EXECUTIVE DIRECTOR
 PO BOX No. 1462
 CROYDON
 CR9 1WX

INFRASTRUCTURE - TRAFFIC DESIGN			
Scale: NTS	Drawn: TOR	Checked: DW	Rev. 01
Date:	OCTOBER 2015		Drawing Ref. PD 284