

© Crown Copyright. All rights reserved. Croydon Council, Licence No: 100019257 2010


**====** Proposed "At Any Time"  
Waiting Restriction

**CROYDON COUNCIL**

**RYECROFT ROAD / JERVISTON GARDENS**  
Proposed "At Any Time" Waiting Restrictions

PLACE DEPARTMENT  
JO NEGRINI - EXECUTIVE DIRECTOR  
BERNARD WEATHERILL HOUSE  
CROYDON  
CR0 1EA

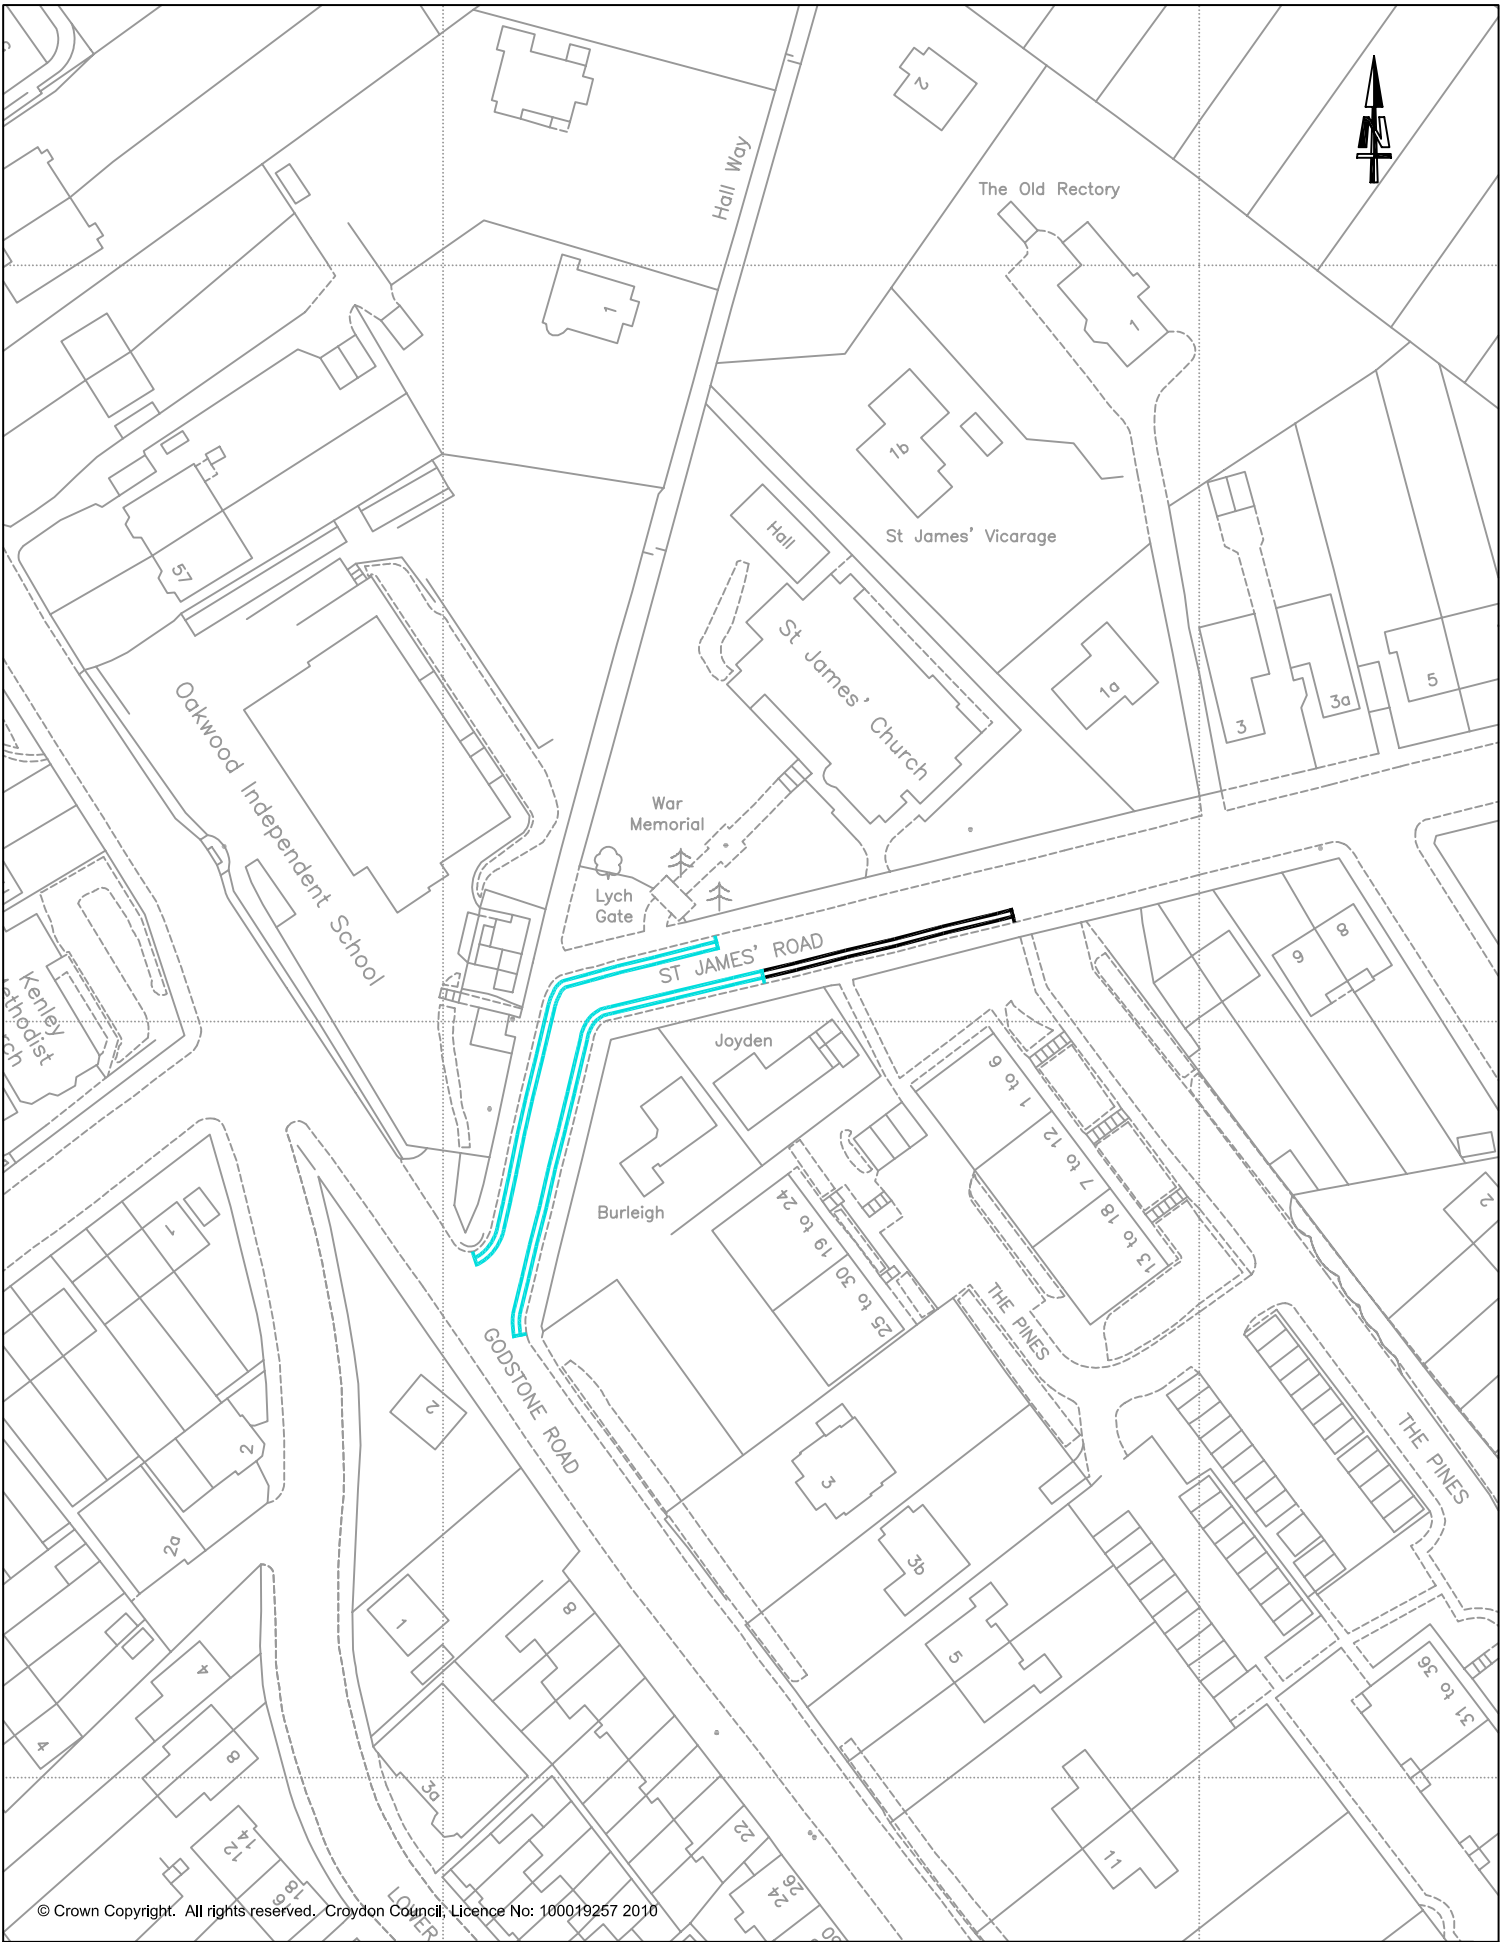

INFRASTRUCTURE - TRAFFIC DESIGN			
Scale: 1:1000	Drawn TOR	Checked DW	Rev. 00
Date:	FEBRUARY 2016		Drawing Ref. PD 294a



© Crown Copyright. All rights reserved. Croydon Council. Licence No: 100019257 2010


**CROYDON COUNCIL**

**SAINT JAMES' ROAD - PURLEY**  
 Proposed "At Any Time" Waiting Restrictions

-  **Proposed "At Any Time" Waiting Restriction**
-  **Existing "At Any Time" Waiting Restriction**

PLACE DEPARTMENT  
 JO NEGRINI - EXECUTIVE DIRECTOR  
 BERNARD WEATHERILL HOUSE  
 CROYDON  
 CR0 1EA

INFRASTRUCTURE - TRAFFIC DESIGN			
Scale: 1:1000	Drawn TOR	Checked DW	Rev. 00
Date:	Drawing Ref.		
FEBRUARY 2016	PD 294b		

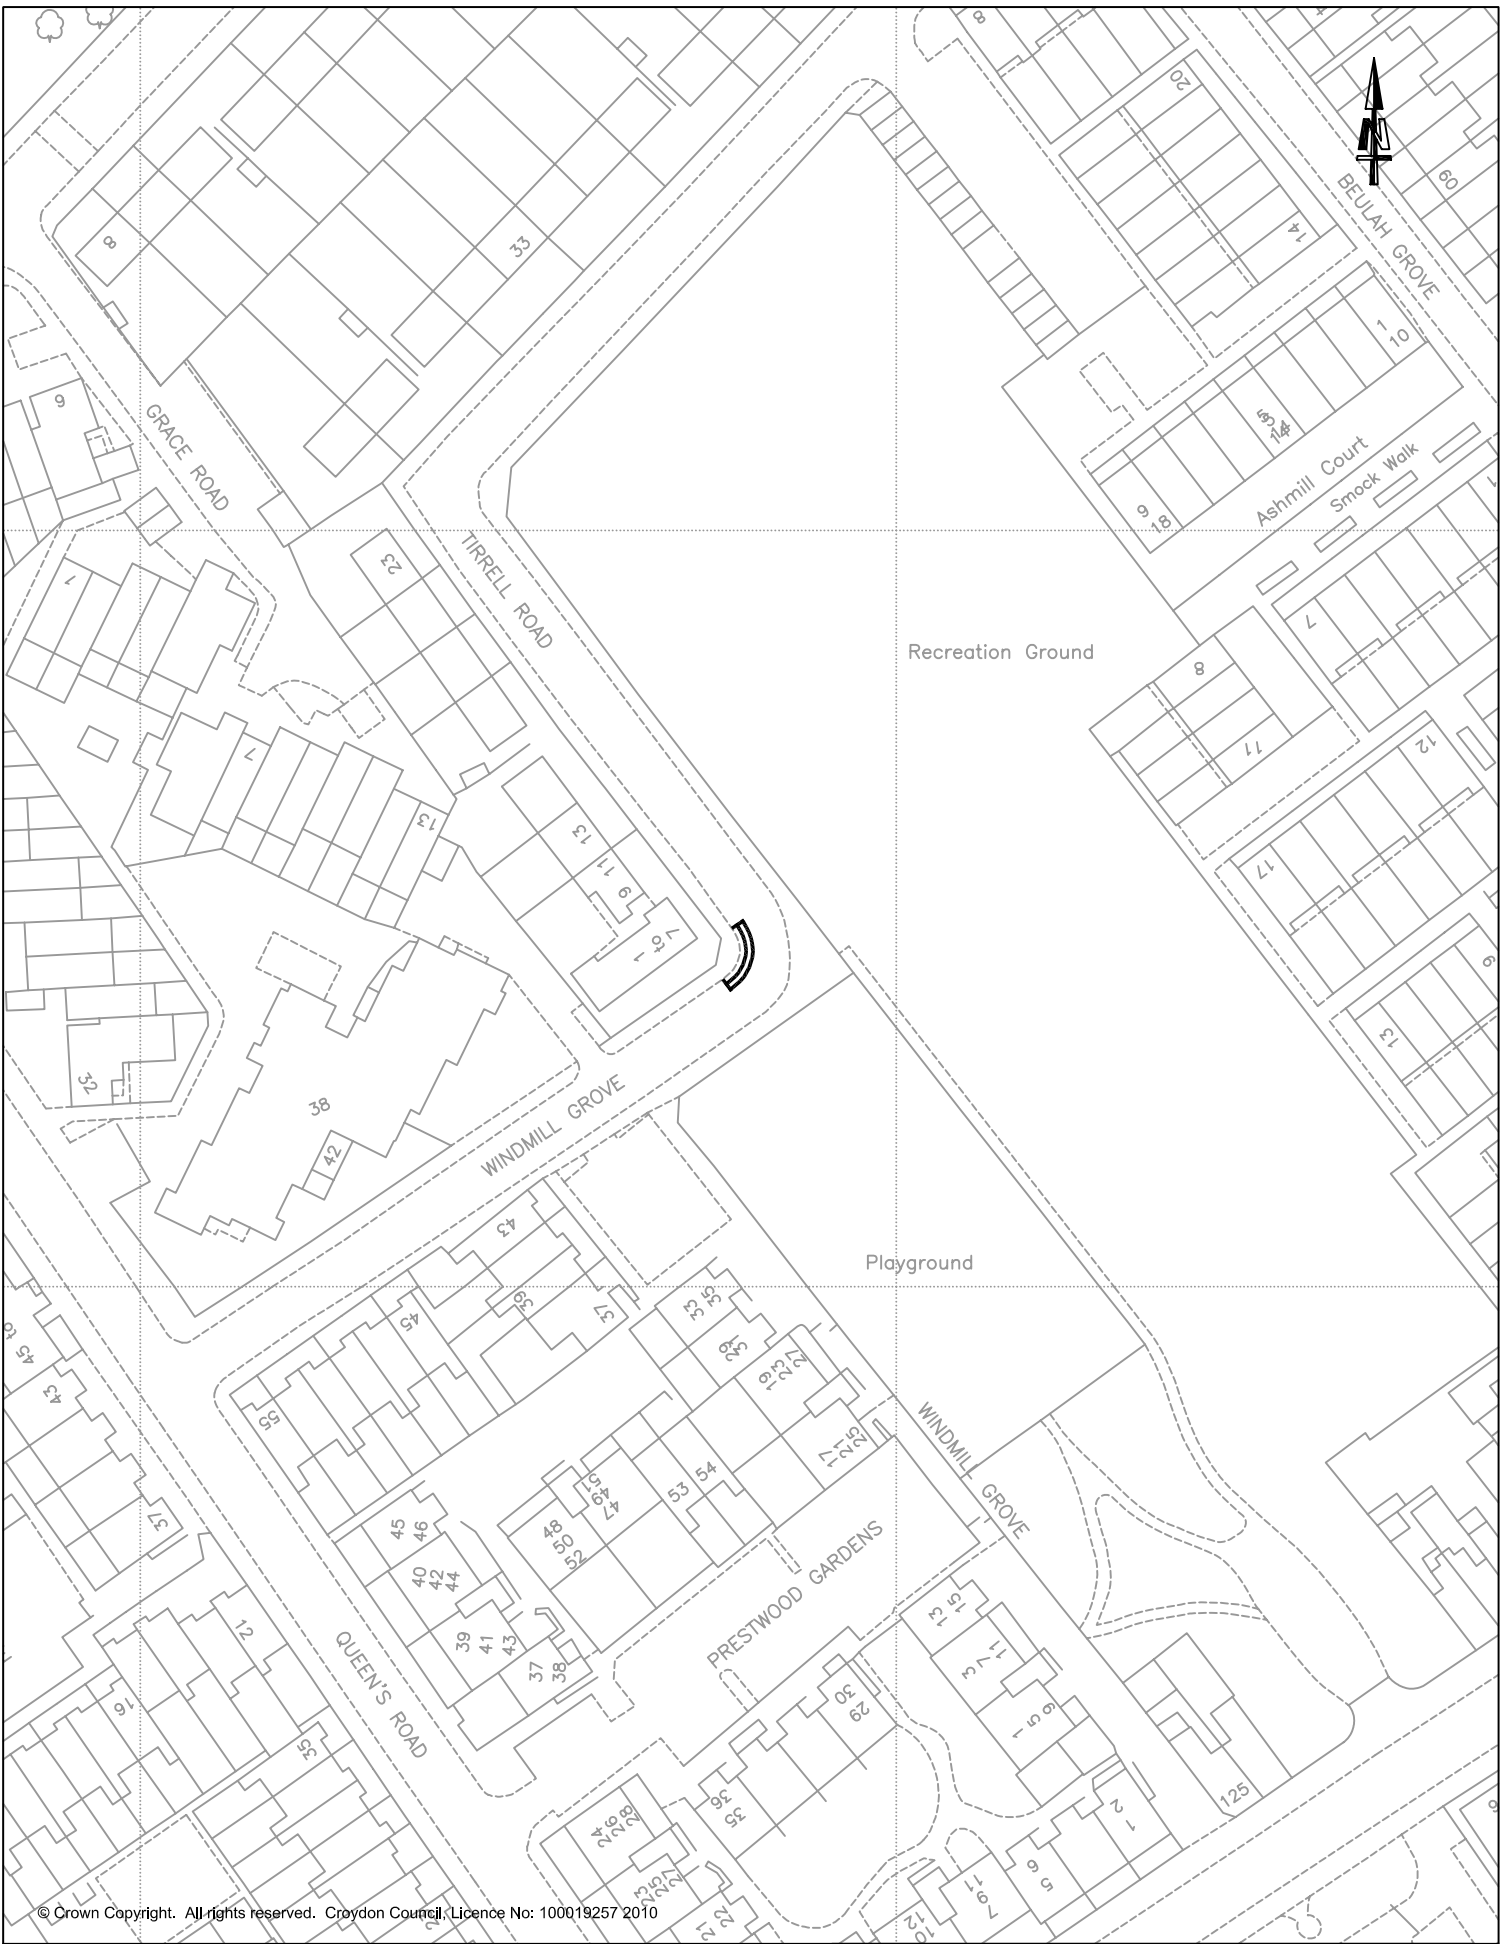

© Crown Copyright. All rights reserved. Croydon Council, Licence No: 100019257 2010


**Proposed "At Any Time" Waiting Restriction**

**CROYDON COUNCIL**

**TIRRELL ROAD / WINDMILL GROVE - CROYDON**  
Proposed "At Any Time" Waiting Restrictions

PLACE DEPARTMENT  
JO NEGRINI - EXECUTIVE DIRECTOR  
BERNARD WEATHERILL HOUSE  
CROYDON  
CR0 1WX

INFRASTRUCTURE - TRAFFIC DESIGN  
Scale: 1:1000 | Drawn TOR | Checked DW | Rev. 00  
Date: FEBRUARY 2016 | Drawing Ref. PD 294c

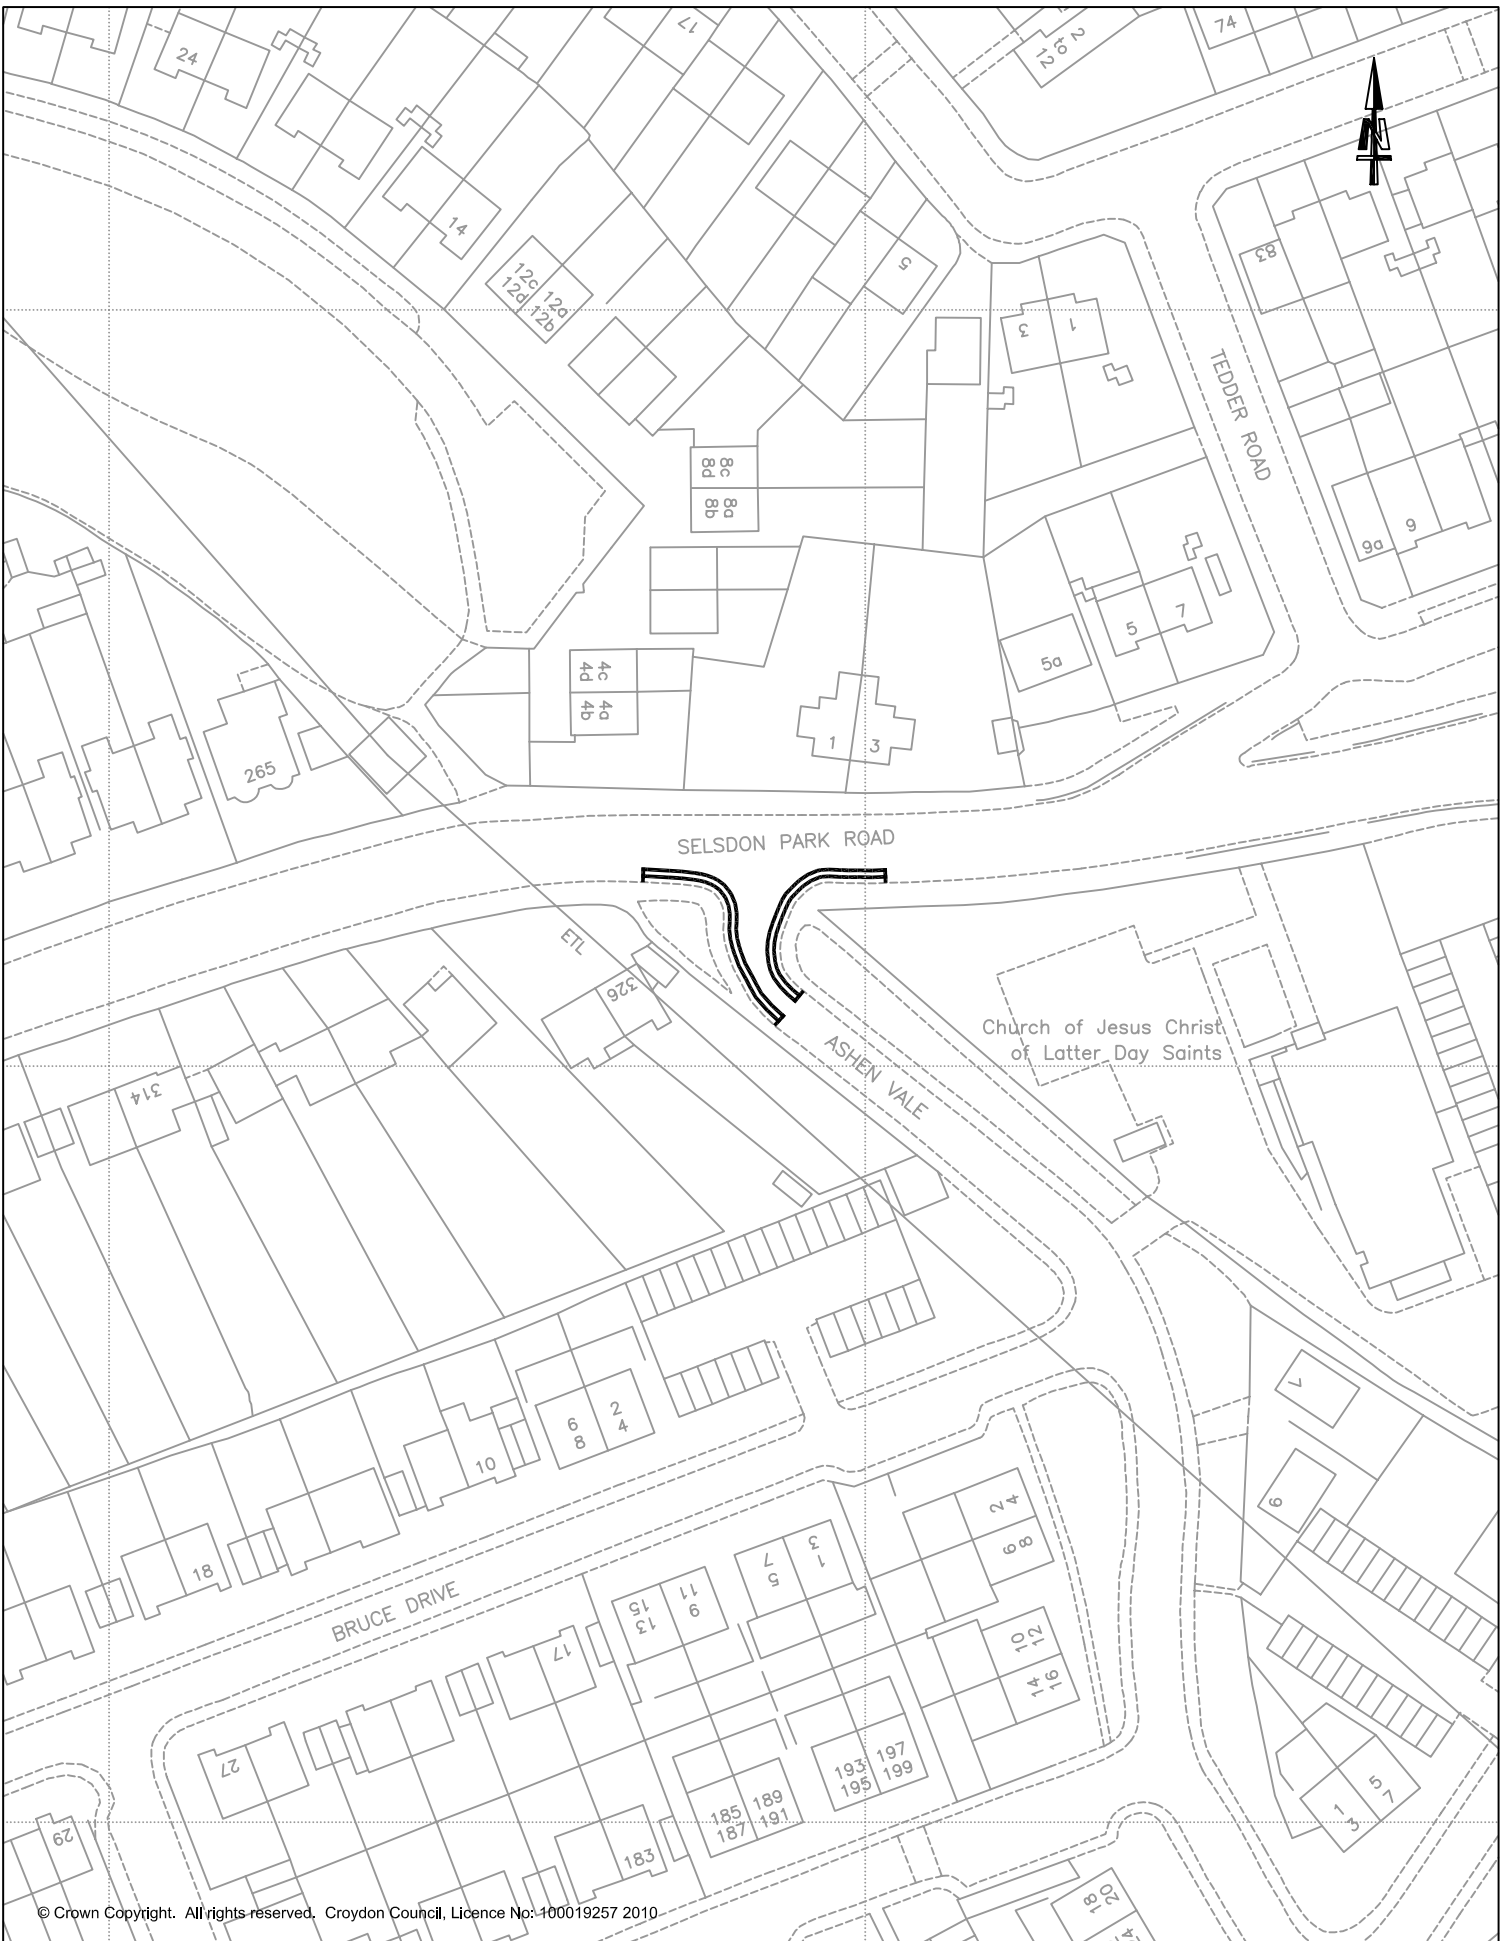

© Crown Copyright. All rights reserved. Croydon Council, Licence No: 100019257 2010


**Proposed "At Any Time" Waiting Restriction**

**CROYDON COUNCIL**

**SELSDON PARK ROAD / ASHEN VALE - SOUTH CROYDON  
Proposed "At Any Time" Waiting Restrictions**

PLACE DEPARTMENT  
JO NEGRINI - EXECUTIVE DIRECTOR  
BERNARD WEATHERILL HOUSE  
CROYDON  
CR0 1EA

INFRASTRUCTURE - TRAFFIC DESIGN			
Scale: 1:1000	Drawn TOR	Checked DW	Rev. 00
Date:	FEBRUARY 2016		Drawing Ref. PD 294d

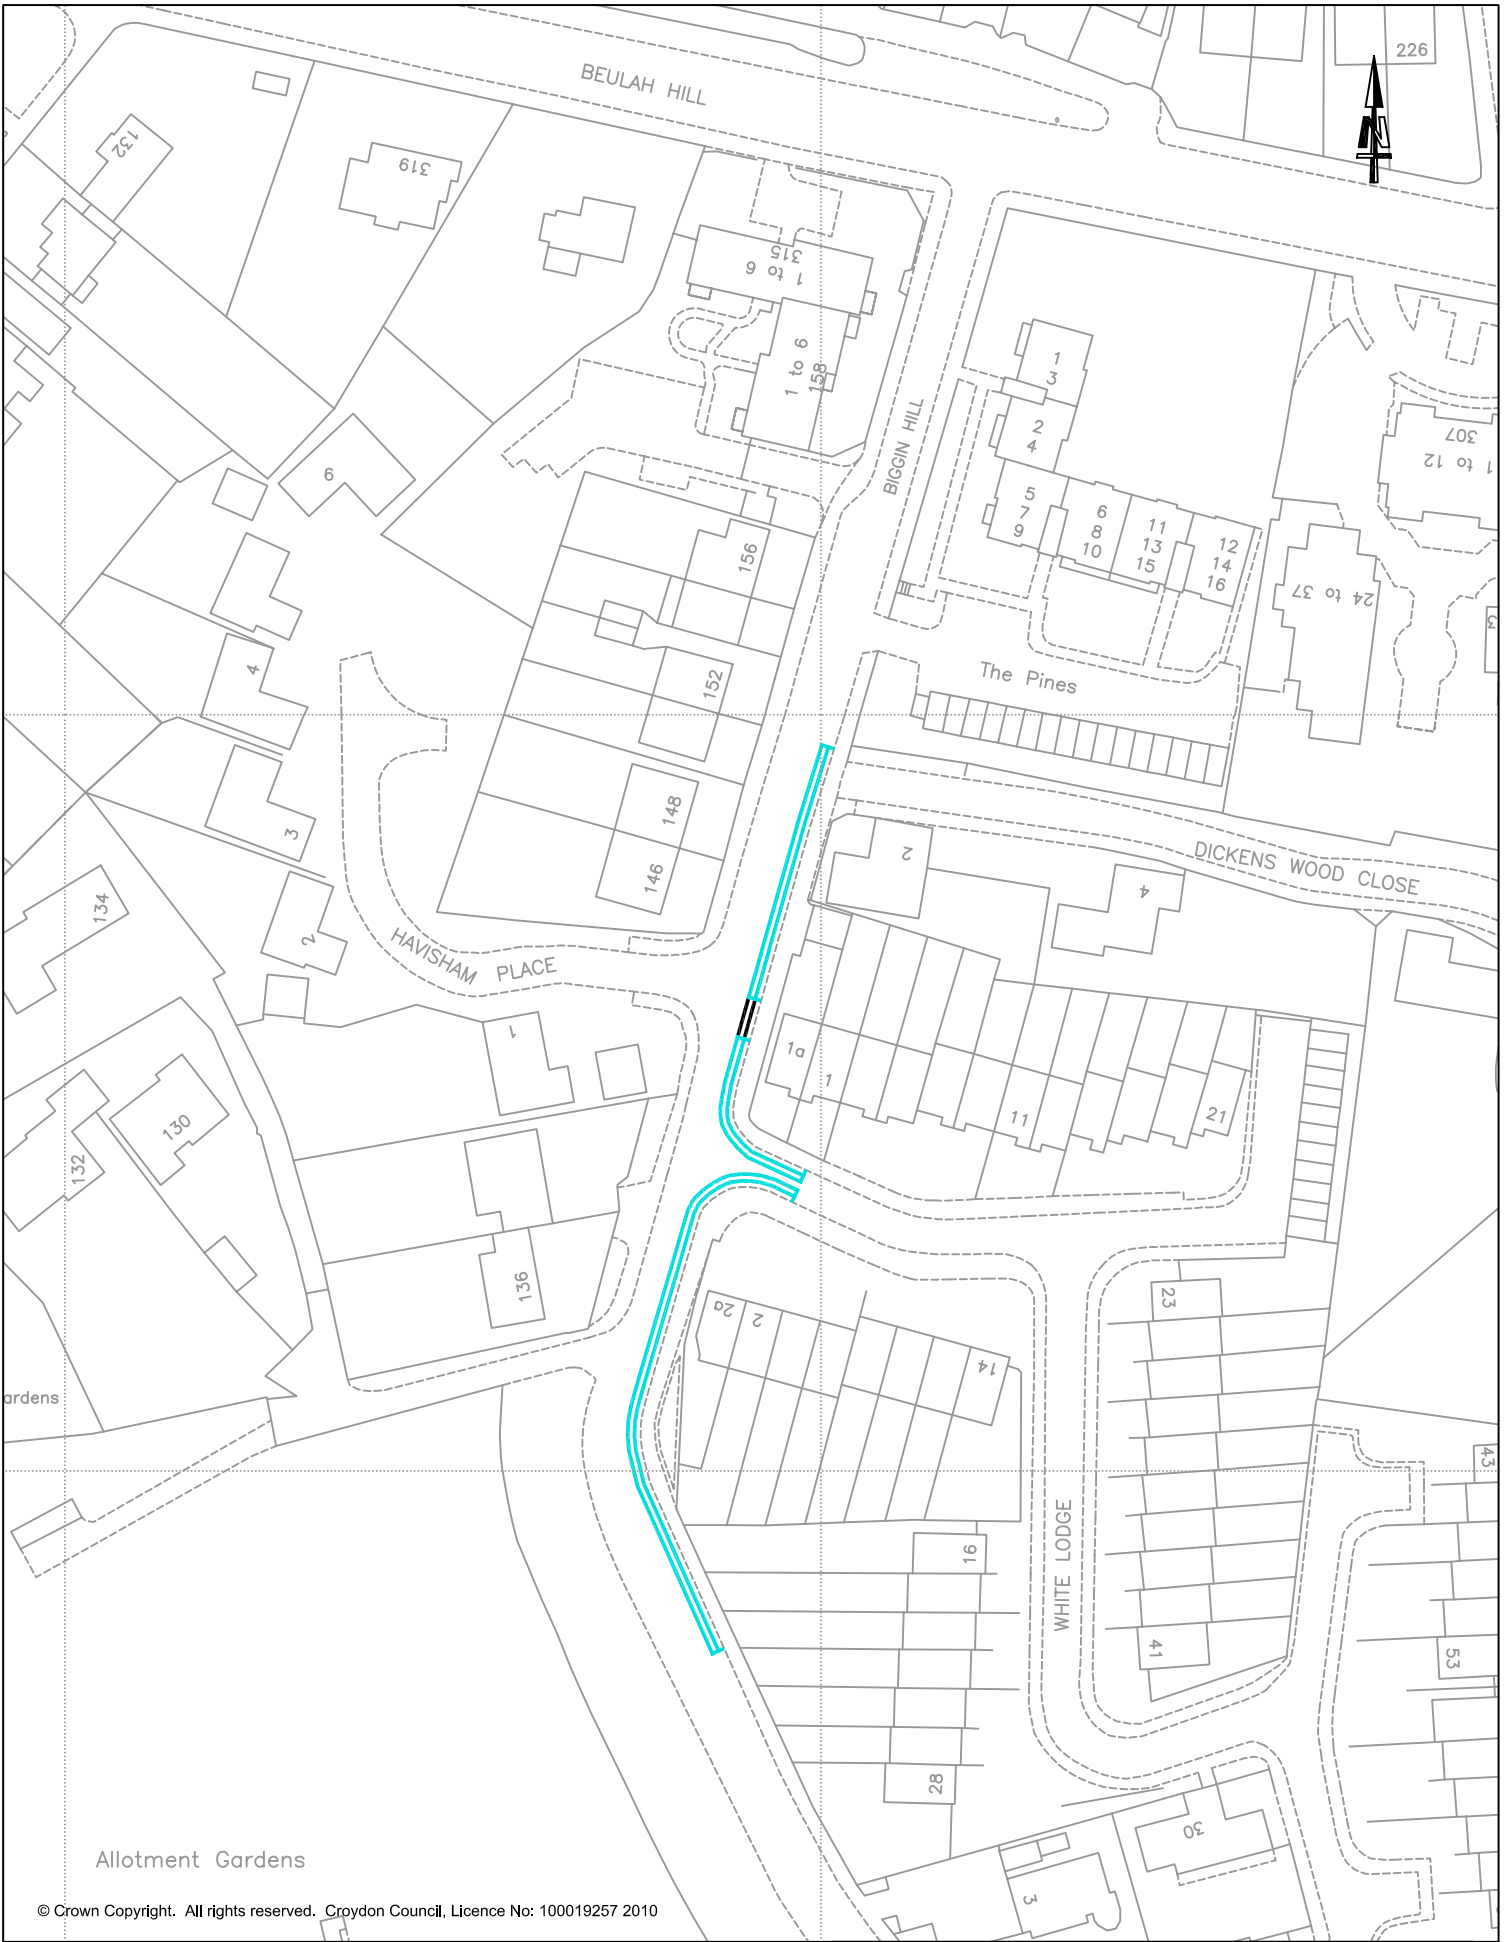

Allotment Gardens

© Crown Copyright. All rights reserved. Croydon Council, Licence No: 100019257 2010

-  **Proposed "At Any Time" Waiting Restriction**
-  **Existing "At Any Time" Waiting Restriction**

**CROYDON COUNCIL**

**BIGGIN HILL - UPPER NORWOOD**  
Proposed "At Any Time" Waiting Restrictions

PLACE DEPARTMENT  
JO NEGRINI - EXECUTIVE DIRECTOR  
BERNARD WEATHERILL HOUSE  
CROYDON  
CR0 1EA

INFRASTRUCTURE - TRAFFIC DESIGN			
Scale: 1:1000	Drawn TOR	Checked DW	Rev. 00
Date:	FEBRUARY 2016		Drawing Ref. PD 294e



© Crown Copyright. All rights reserved. Croydon Council, Licence No: 100019257 2010

==== **Proposed "At Any Time" Waiting Restriction**

**CROYDON COUNCIL**

**BIGGIN HILL / ARKELL GROVE - UPPER NORWOOD**  
Proposed "At Any Time" Waiting Restrictions

PLACE DEPARTMENT  
JO NEGRINI - EXECUTIVE DIRECTOR  
PO BOX No. 1462  
CROYDON  
CR9 1WX

INFRASTRUCTURE - TRAFFIC DESIGN		
Scale: 1:1000	Drawn TOR	Checked DW
Date:	Drawing Ref.	
FEBRUARY 2016	PD 294f	



© Crown Copyright. All rights reserved. Croydon Council, Licence No: 100019257 2010

**Proposed "At Any Time" Waiting Restriction**

**CROYDON COUNCIL**

**MARDEN CRESCENT - CROYDON**  
 Proposed "At Any Time" Waiting Restrictions

PLACE DEPARTMENT  
 JO NEGRINI - EXECUTIVE DIRECTOR  
 PO BOX No. 1462  
 CROYDON  
 CR9 1WX

INFRASTRUCTURE - TRAFFIC DESIGN			
Scale: 1:1000	Drawn TOR	Checked DW	Rev. 00
Date:	Drawing Ref.		
FEBRUARY 2016	PD 294g		



© Crown Copyright. All rights reserved. Croydon Council, Licence No: 100019257/2010



**Proposed "At Any Time"  
Waiting Restriction**

**CROYDON COUNCIL**

STROUD ROAD / ELMERS ROAD / WOODSIDE ROAD - SOUTH NORWOOD  
Proposed "At Any Time" Waiting Restrictions

PLACE DEPARTMENT  
JO NEGRINI - EXECUTIVE DIRECTOR  
BERNARD WEATHERILL HOUSE  
CROYDON  
CR0 1EA

INFRASTRUCTURE - TRAFFIC DESIGN			
Scale: 1:1000	Drawn TOR	Checked DW	Rev. 00
Date:	FEBRUARY 2016		Drawing Ref. PD 294h