

Existing 1 hour Parking Bays

Plan 1 of 3

CROYDON COUNCIL


Brighton Road, Coulsdon

PLACE DEPARTMENT
 JON GRINILL - EXECUTIVE DIRECTOR
 PO BOX No. 1482
 CROYDON
 CR9 1WX

INFRASTRUCTURE - TRAFFIC DESIGN
 Scale: 1:1000
 Date: April 2016

Drawn: PT
 Checked: DJW
 Rev: 00

Drawing Ref.

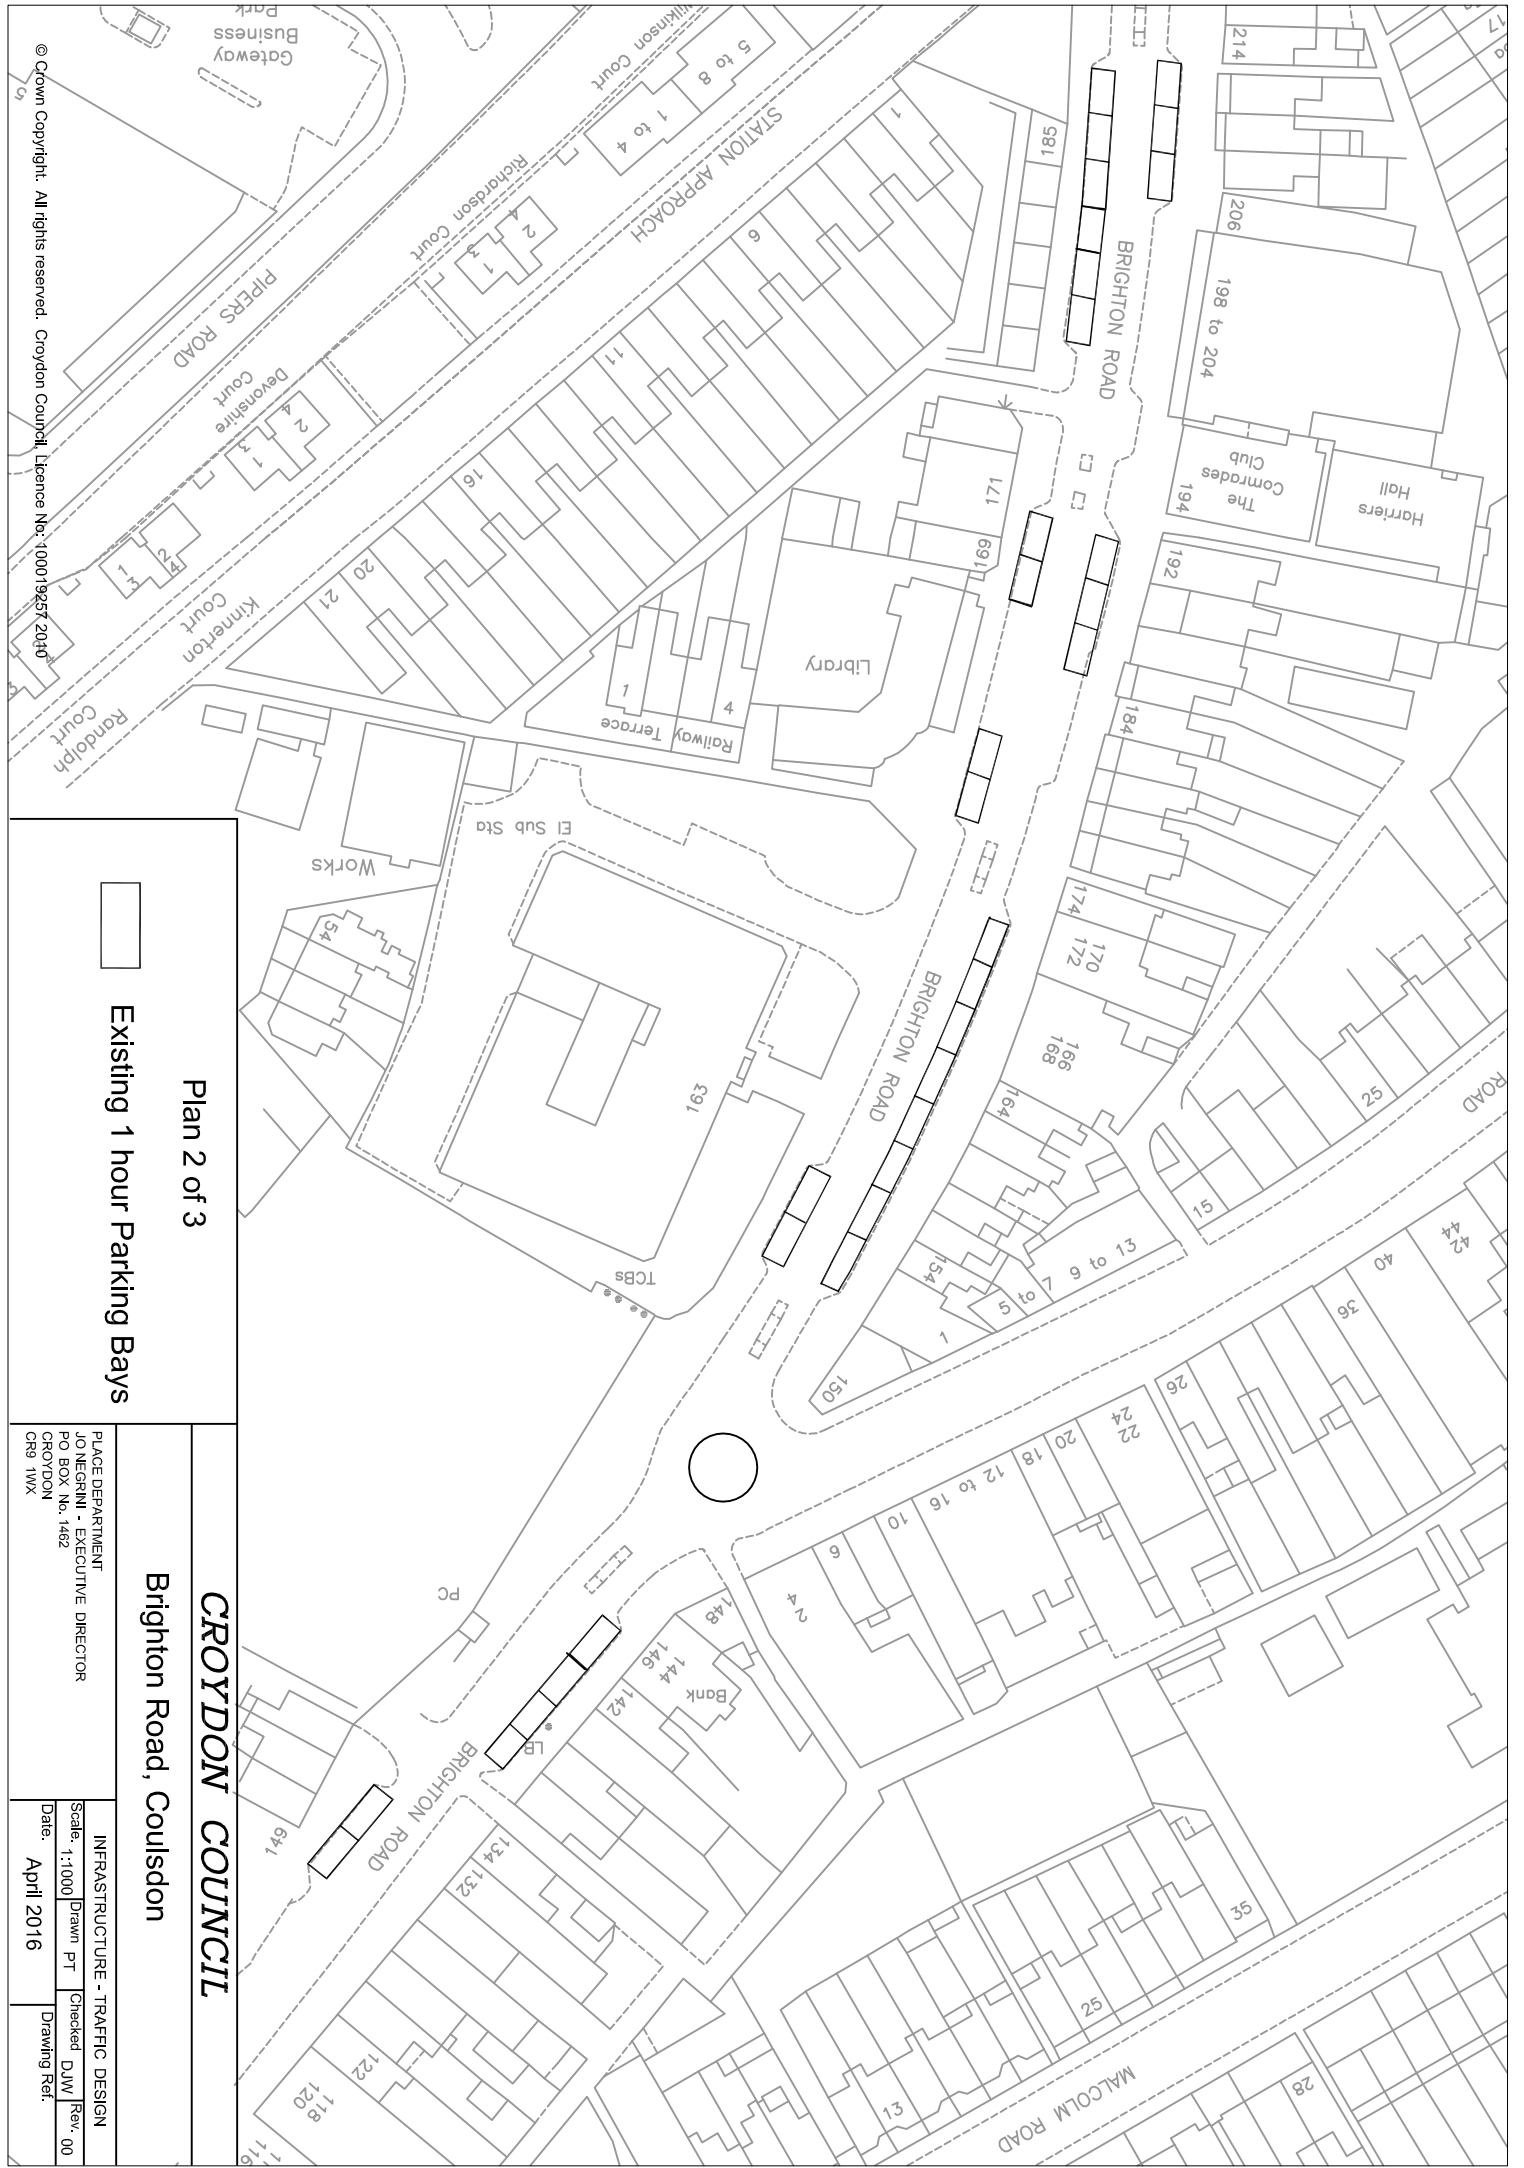

© Crown Copyright. All rights reserved. Croydon Council. Licence No. 100019257 2010


Existing 1 hour Parking Bays

Plan 2 of 3

CROYDON COUNCIL

Brighton Road, Coultsdon

PLACE DEPARTMENT JO NEGRINI - EXECUTIVE DIRECTOR PO BOX No. 1482 CROYDON CR9 1WX	INFRASTRUCTURE - TRAFFIC DESIGN Scale: 1:1000 Date: April 2016	Drawn PT Checked DJW Rev. 00	Drawing Ref.
--	--	------------------------------------	--------------

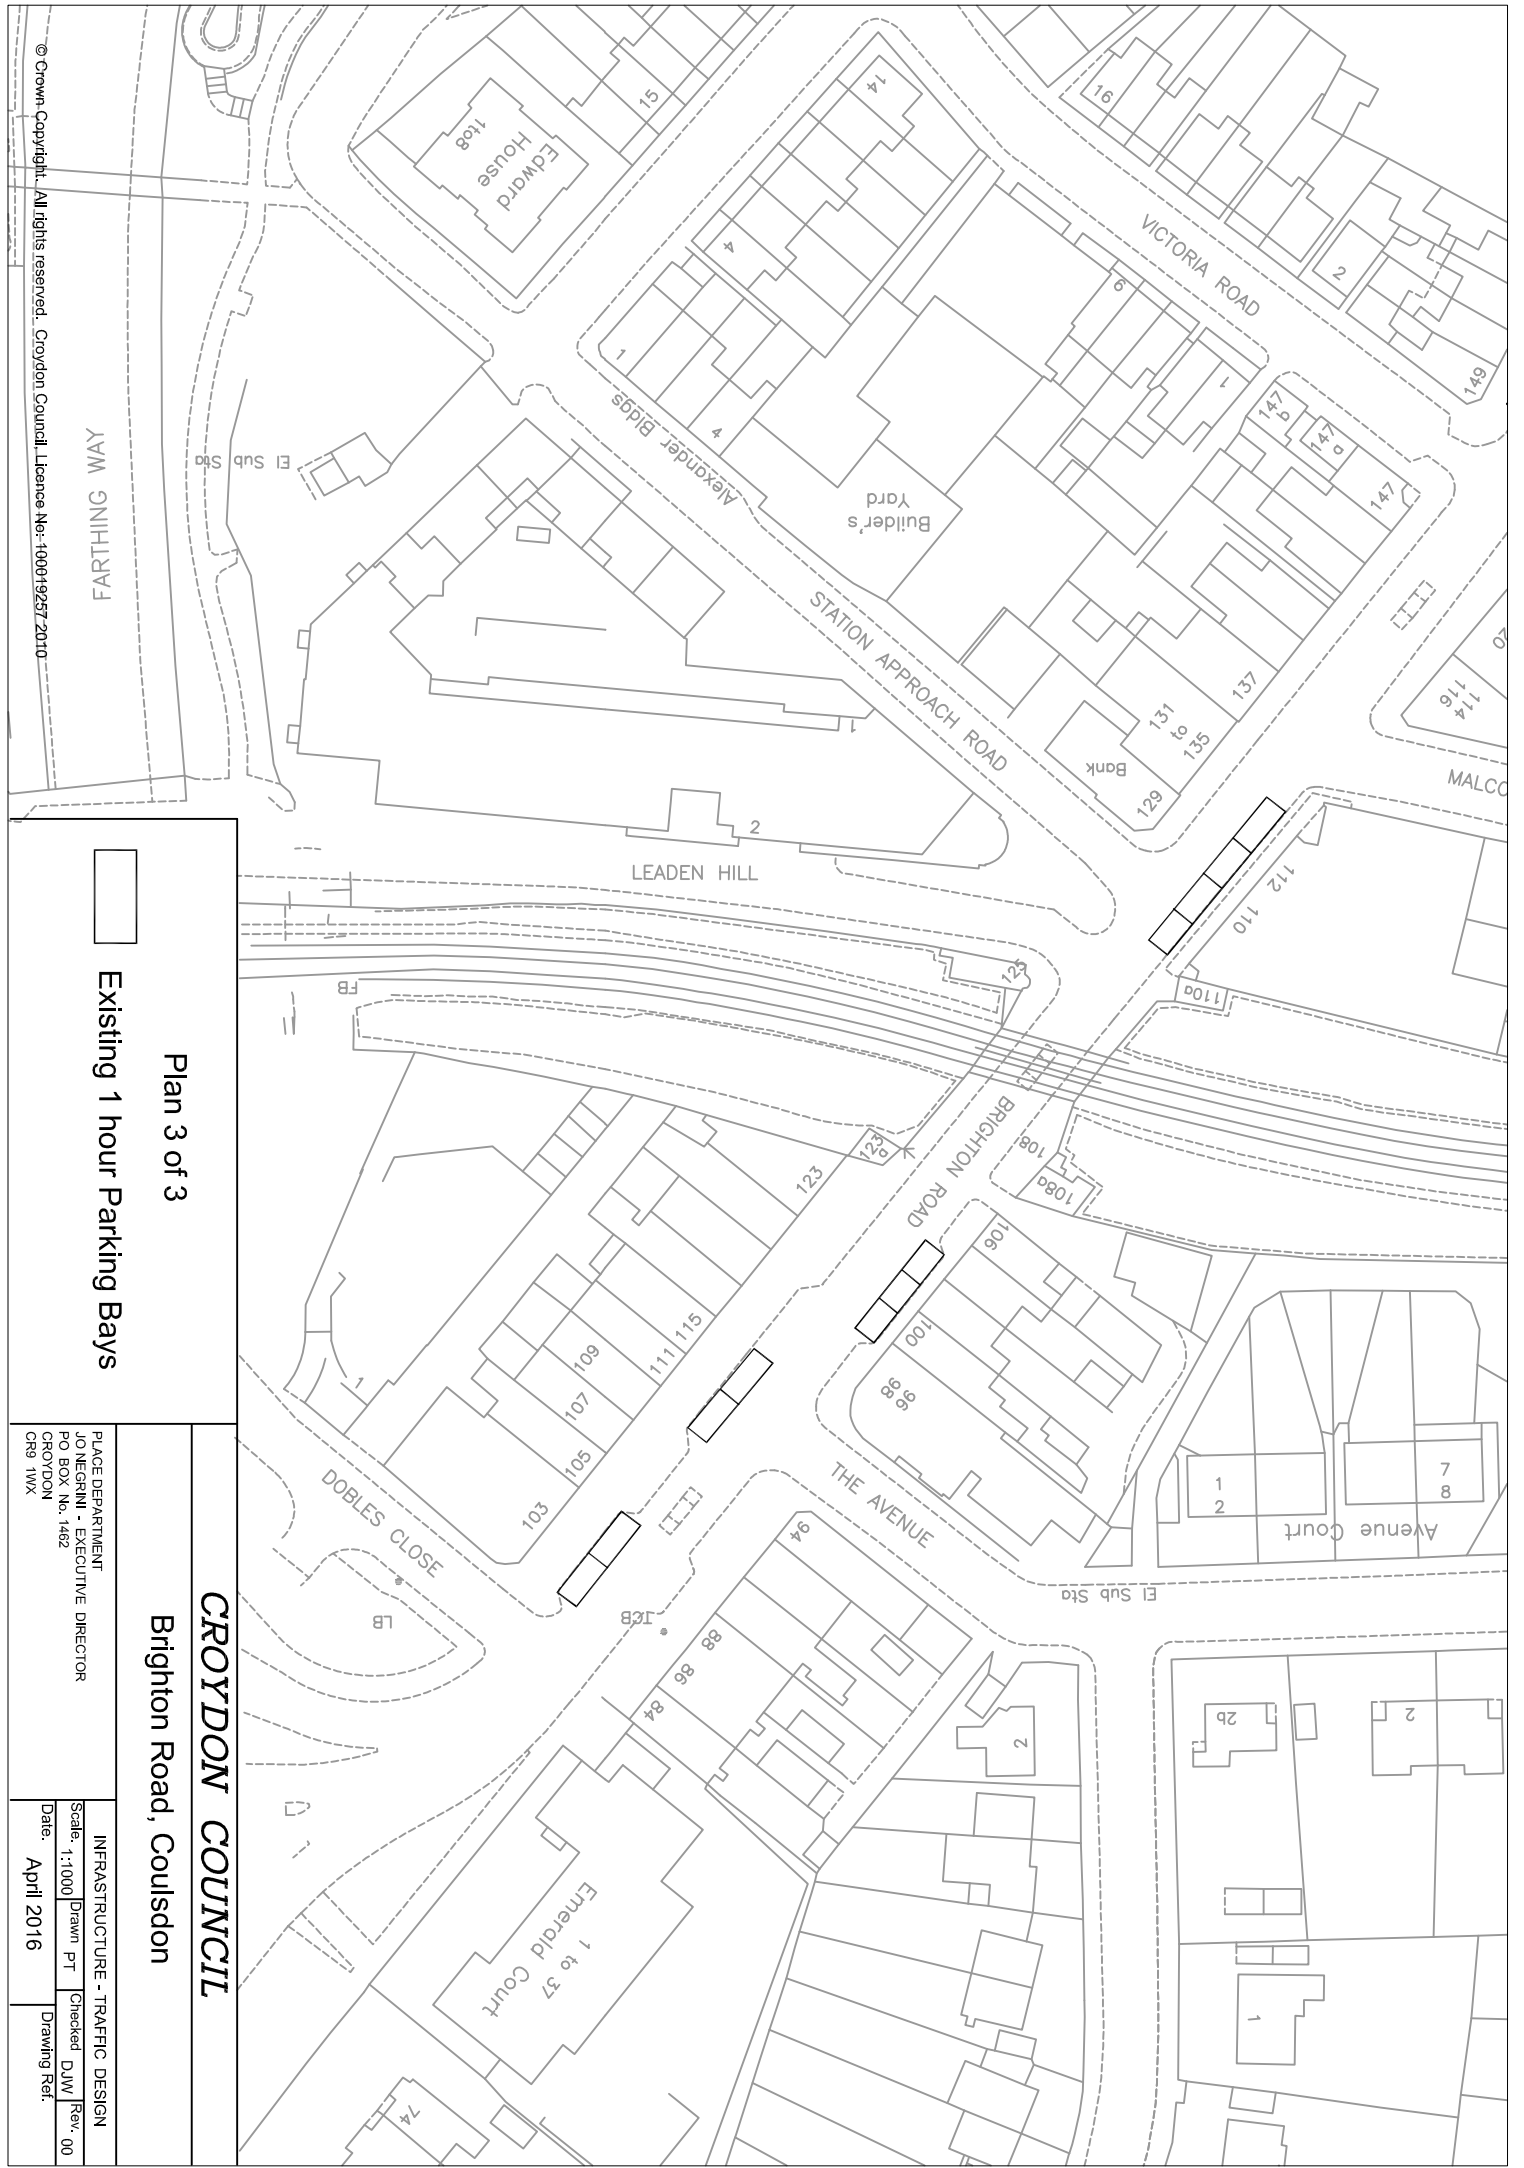

© Crown Copyright. All rights reserved. Croydon Council Licence No.: 100019257/2010.

FARTHING WAY

Existing 1 hour Parking Bays

Plan 3 of 3

CROYDON COUNCIL

Brighton Road, Coulsdon

PLACE DEPARTMENT
 JO NEGRINI - EXECUTIVE DIRECTOR
 PO BOX No. 1482
 CROYDON
 CR9 1WX

INFRASTRUCTURE - TRAFFIC DESIGN
 Scale: 1:1000
 Date: April 2016
 Drawn: PT
 Checked: DJW
 Rev: 00
 Drawing Ref.