

NEW PARKING BAYS

CHIPSTEAD VALLEY ROAD

VINCENT ROAD


BARRIE CLOSE



Woodcote Lodge

1 to 4

© Crown Copyright. All rights reserved. Croydon Council, Licence No: 100019257 2010

 

CROYDON COUNCIL	
CHIPSTEAD VALLEY ROAD - COULSDON	
Proposed Additional Free Parking Bays	
PLACE DEPARTMENT JO NEGRINI - EXECUTIVE DIRECTOR BERNARD WEATHERILL HOUSE CROYDON CR0 1EA	INFRASTRUCTURE - TRAFFIC DESIGN Scale: 1:500 Date: APRIL 2016
Drawn TOR	Checked DW
Rev: 00	Drawing Ref: PD 301a



© Crown Copyright. All rights reserved. Croydon Council, Licence No. 100019257 2010

EXTENDED BAY

CURRENT BAY

CONISTON ROAD

CONISTON ROAD

CHIPSTEAD VALLEY ROAD

CHIPSTEAD VALLEY ROAD



CROYDON COUNCIL

CHIPSTEAD VALLEY ROAD - COULSDON

Proposed Extension of Free Parking Bay

PLACE DEPARTMENT
 JO NEGRINI - EXECUTIVE DIRECTOR
 BERNARD WEATHERILL HOUSE
 CROYDON
 CR0 1EA

INFRASTRUCTURE - TRAFFIC DESIGN
 Scale: 1:1000
 Date: APRIL 2016
 Drawn: TOR
 Checked: DW
 Rev: 00
 Drawing Ref: PD 301b



CURRENT BAY

EXTENDED BAY

CHIPSTEAD VALLEY ROAD

CHIPSTEAD VALLEY ROAD


CROYDON COUNCIL
CHIPSTEAD VALLEY ROAD - COULSDON
 Proposed Extension to Free Parking Bay

PLACE DEPARTMENT
 JO NEGRINI - EXECUTIVE DIRECTOR
 BERNARD WEATHERILL HOUSE
 CROYDON
 CR0 1EA

INFRASTRUCTURE - TRAFFIC DESIGN
 Scale: 1:500
 Date: APRIL 2016
 Drawn TOR
 Checked DW
 Rev. 00
 Drawing Ref. PD 301c

© Crown Copyright. All rights reserved. Croydon Council, Licence No: 100019257 2010



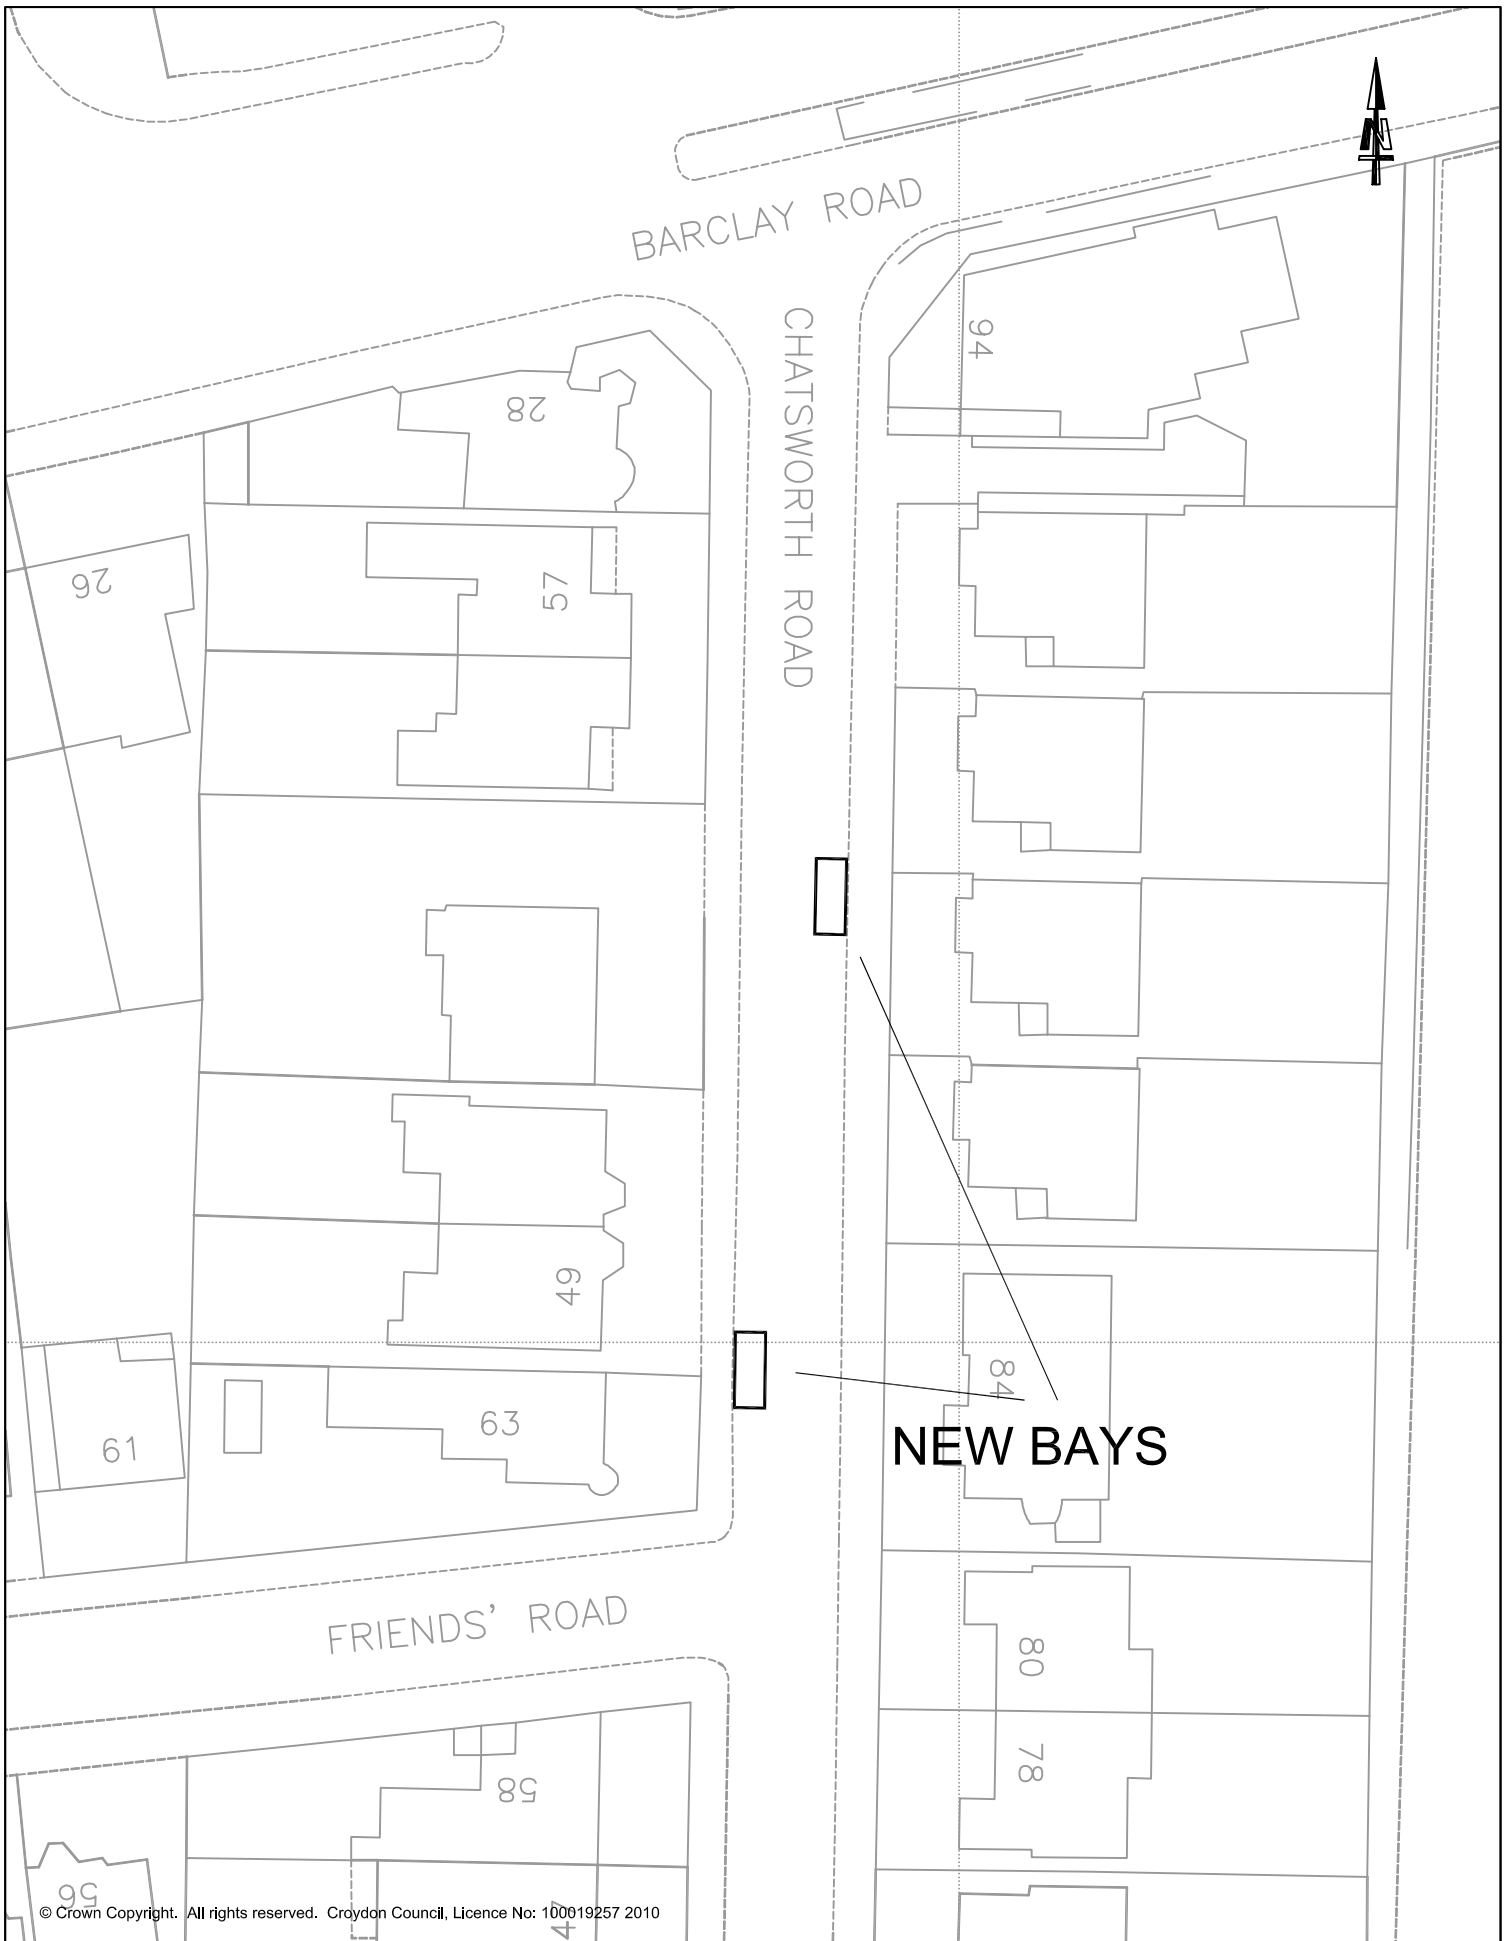


© Crown Copyright. All rights reserved. Croydon Council, Licence No: 100019257 2010

CROYDON COUNCIL

CHATSWORTH ROAD - CROYDON
Proposed Additional Shared Use Parking Bays

PLACE DEPARTMENT
 JO NEGRINI - EXECUTIVE DIRECTOR
 BERNARD WEATHERILL HOUSE
 CROYDON
 CR0 1EA

INFRASTRUCTURE - TRAFFIC DESIGN		
Scale: 1:500	Drawn TOR	Checked DW
Date:	APRIL 2016	Rev. 00
Drawing Ref.		PD 301n

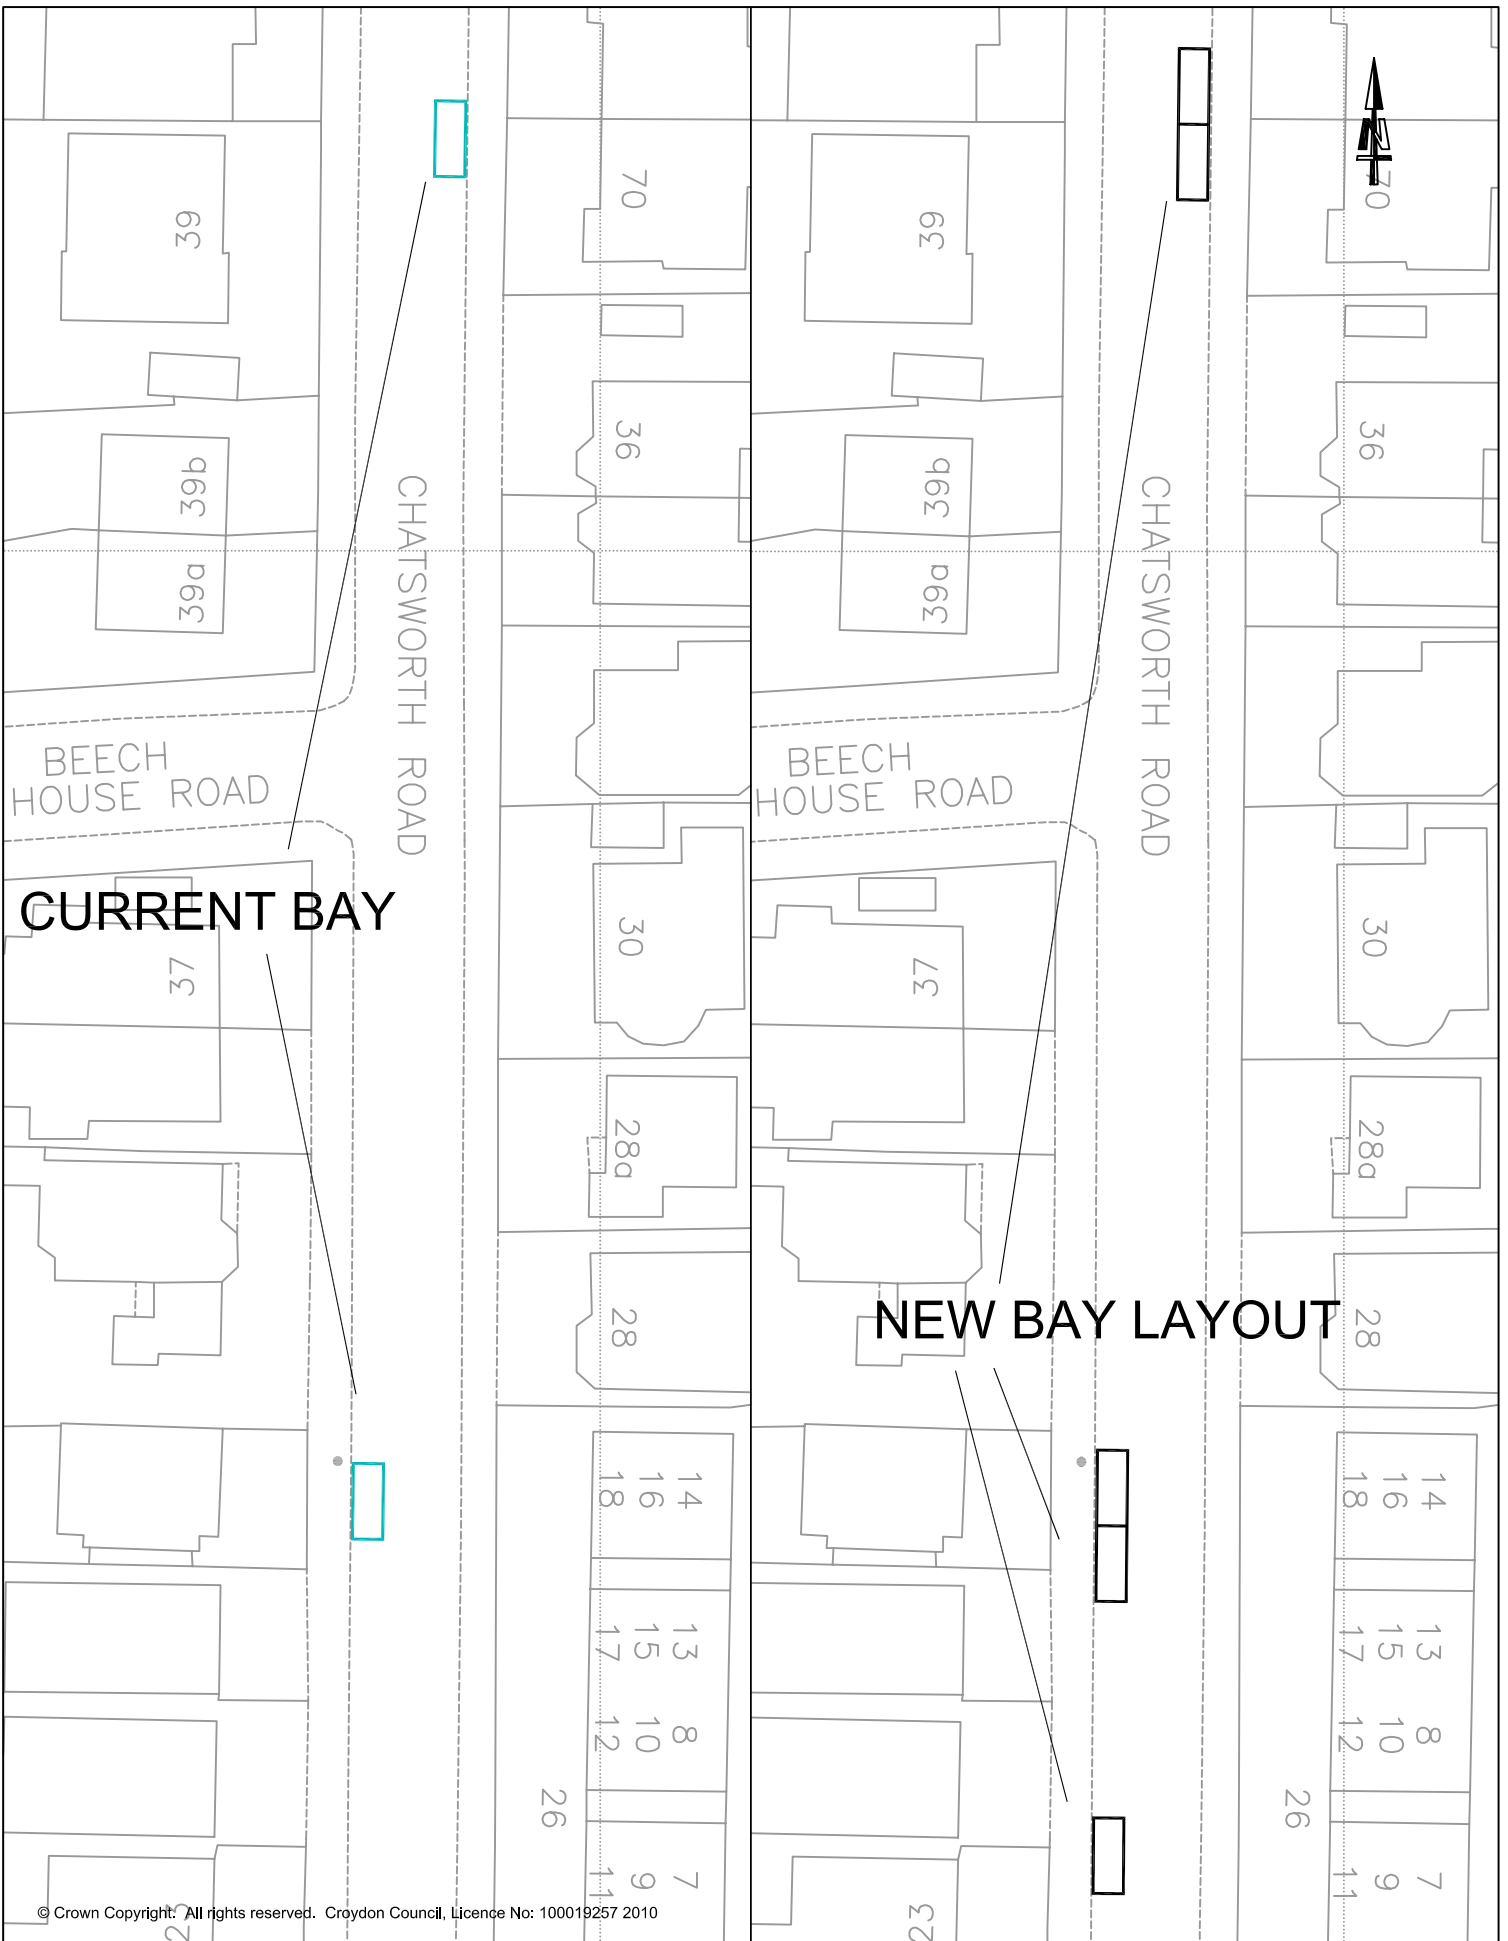

© Crown Copyright. All rights reserved. Croydon Council, Licence No: 100019257 2010

CROYDON COUNCIL


CHATSWORTH ROAD - CROYDON
 Proposed Additional Shared Use Parking Bays

PLACE DEPARTMENT
 JO NEGRINI - EXECUTIVE DIRECTOR
 BERNARD WEATHERILL HOUSE
 CROYDON
 CR0 1EA

INFRASTRUCTURE - TRAFFIC DESIGN

Scale: 1:500 | Drawn TOR | Checked DW | Rev. 00

Date: APRIL 2016 | Drawing Ref. PD 301p

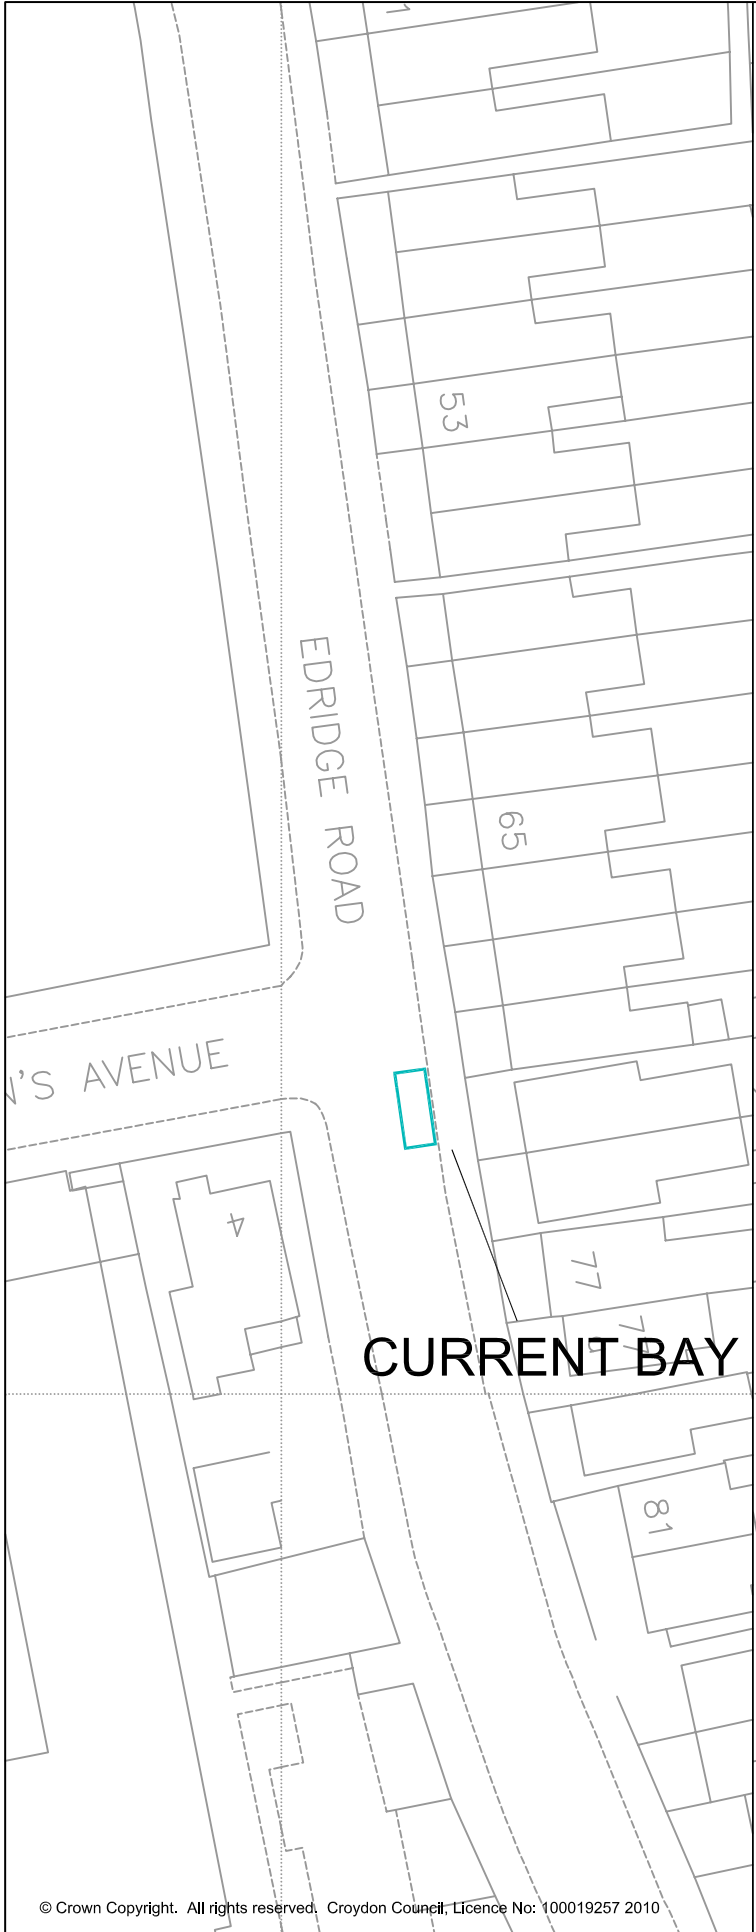

CURRENT BAY



NEW BAY LAYOUT



© Crown Copyright. All rights reserved. Croydon Council, Licence No: 100019257 2010

CROYDON COUNCIL

EDRIDGE ROAD - CROYDON
Proposed Additional Shared Use Parking Bays

PLACE DEPARTMENT
JO NEGRINI - EXECUTIVE DIRECTOR
BERNARD WEATHERILL HOUSE
CROYDON
CR0 1EA

INFRASTRUCTURE - TRAFFIC DESIGN
Scale: 1:500 | Drawn TOR | Checked DW | Rev. 00
Date: APRIL 2016 | Drawing Ref. PD 301d

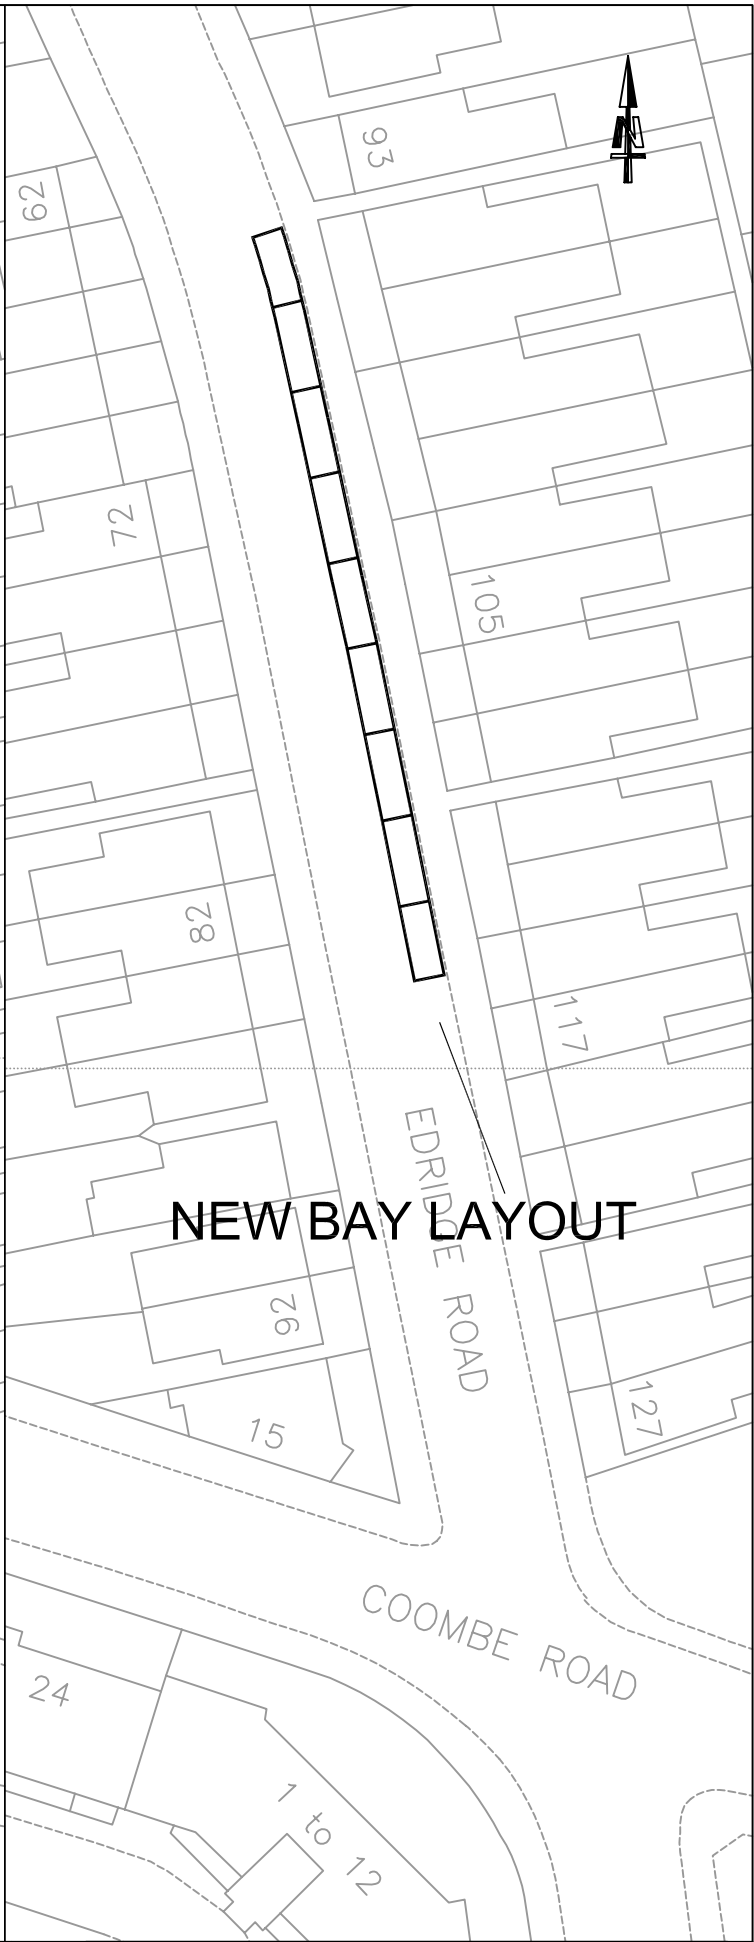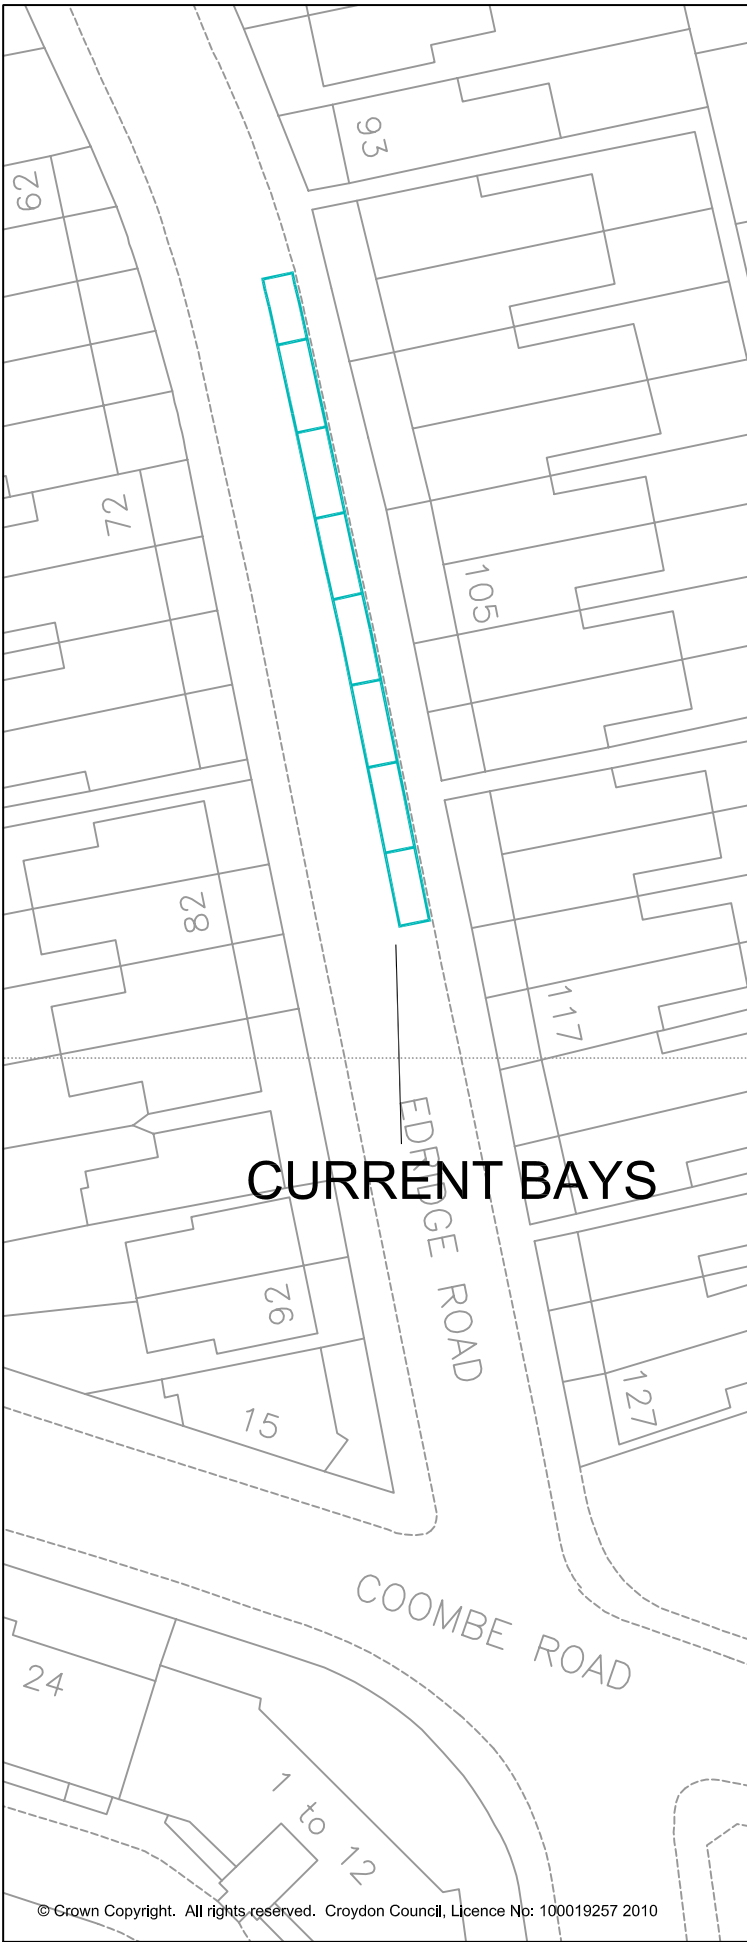


© Crown Copyright. All rights reserved. Croydon Council, Licence No: 100019257 2010

CROYDON COUNCIL

EDRIDGE ROAD - CROYDON
 Proposed Additional Shared Use Parking Bays

PLACE DEPARTMENT
 JO NEGRINI - EXECUTIVE DIRECTOR
 BERNARD WEATHERILL HOUSE
 CROYDON
 CR0 1EA

INFRASTRUCTURE - TRAFFIC DESIGN		
Scale: 1:500	Drawn TOR	Checked DW Rev. 00
Date:	APRIL 2016	Drawing Ref. PD 301e

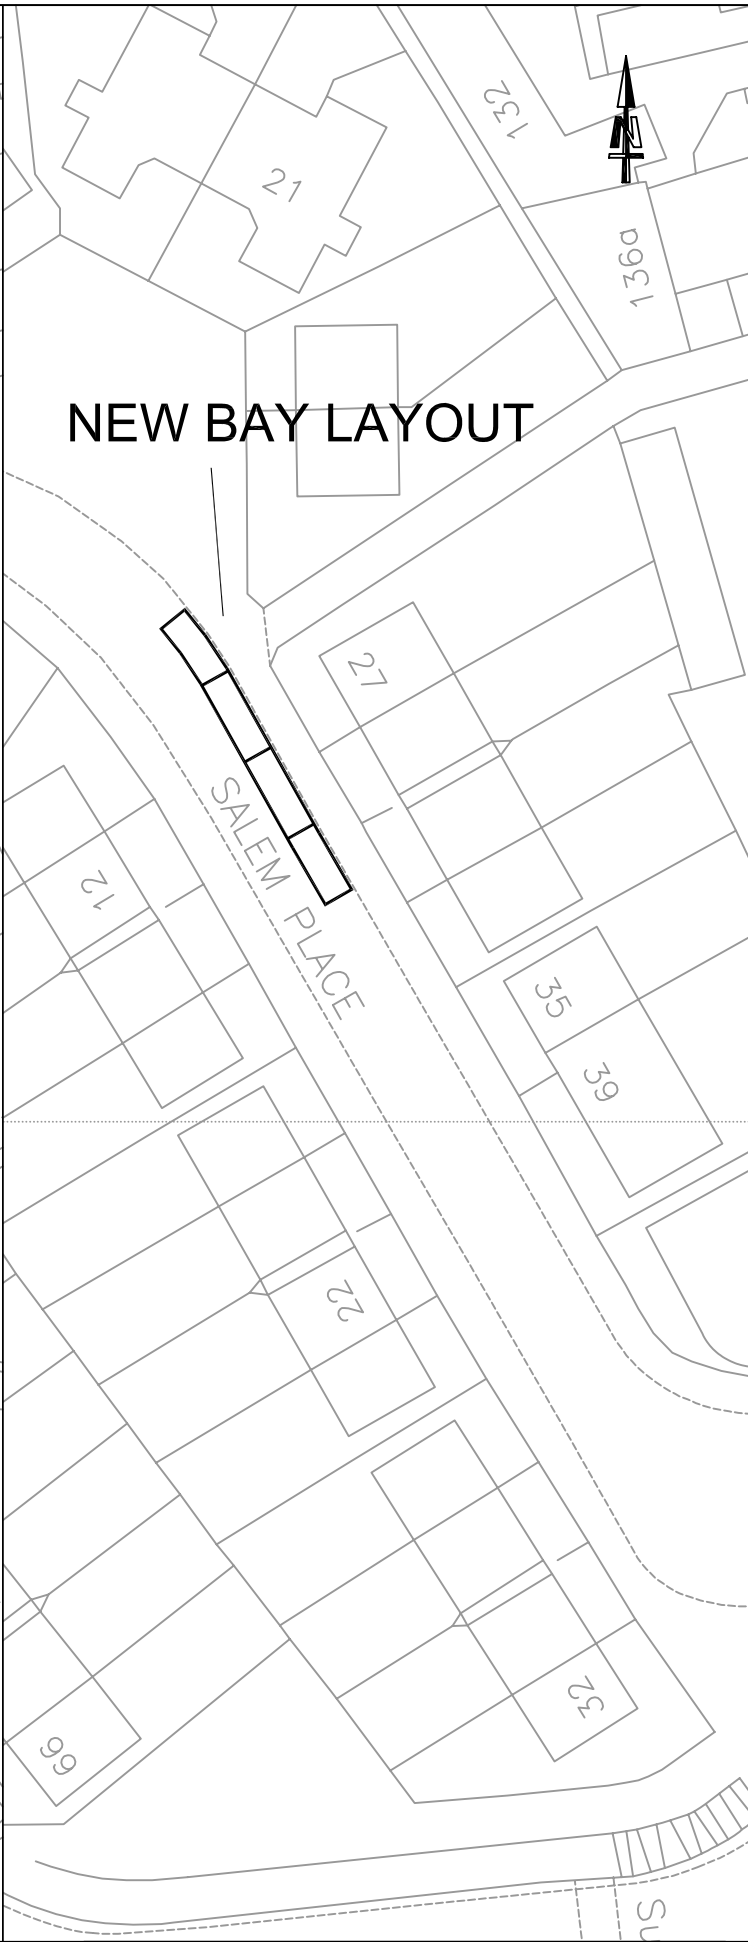

© Crown Copyright. All rights reserved. -Croydon Council, Licence No: 100019257/2010

CROYDON COUNCIL

SALEM PLACE - CROYDON
Proposed Additional Shared Use Bays

PLACE DEPARTMENT
JO NEGRINI - EXECUTIVE DIRECTOR
BERNARD WEATHERILL HOUSE
CROYDON
CR0 1EA

INFRASTRUCTURE - TRAFFIC DESIGN		
Scale: 1:500	Drawn TOR	Checked DW
Date:	APRIL 2016	Drawing Ref. PD 301f





**NC BAY TO BE CHANGED TO
DISABLED BAY**

NORBURY CRESCENT



CROYDON COUNCIL	
NORBURY CRESCENT - NORBURY	
Proposed Conversion of NC Bay to Disabled Parking Bay	
PLACE DEPARTMENT JO NEGRINI - EXECUTIVE DIRECTOR BERNARD WEATHERILL HOUSE CROYDON CR0 1EA	
Scale: 1:500 Date: APRIL 2016	INFRASTRUCTURE - TRAFFIC DESIGN Drawn TOR Checked DW Rev. 00 Drawing Ref. PD 301g

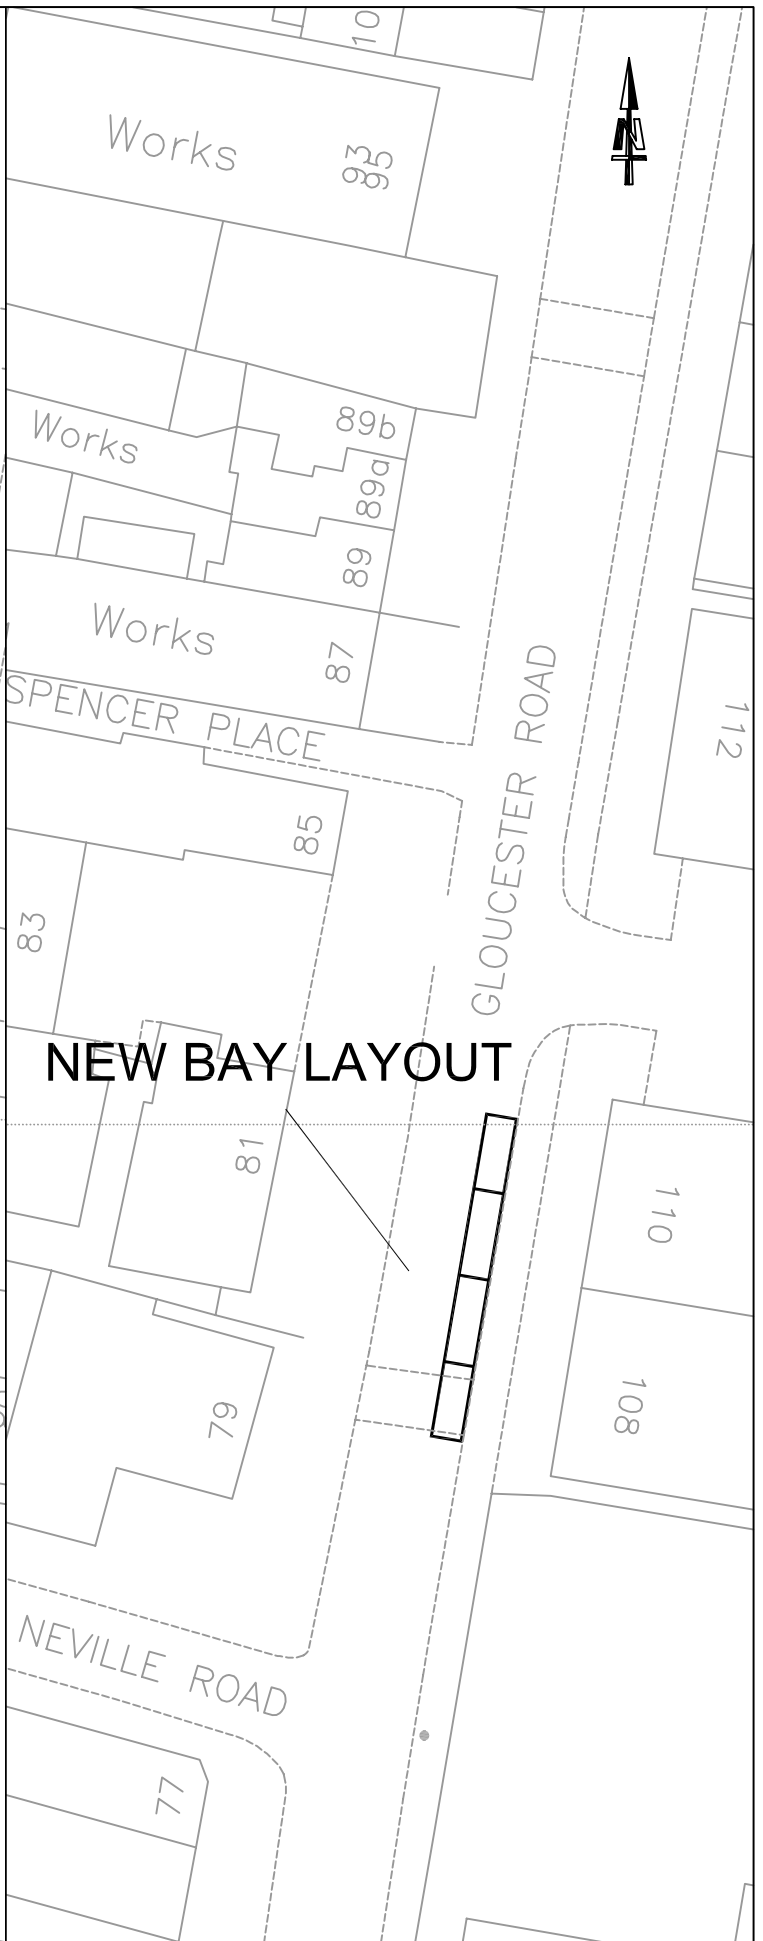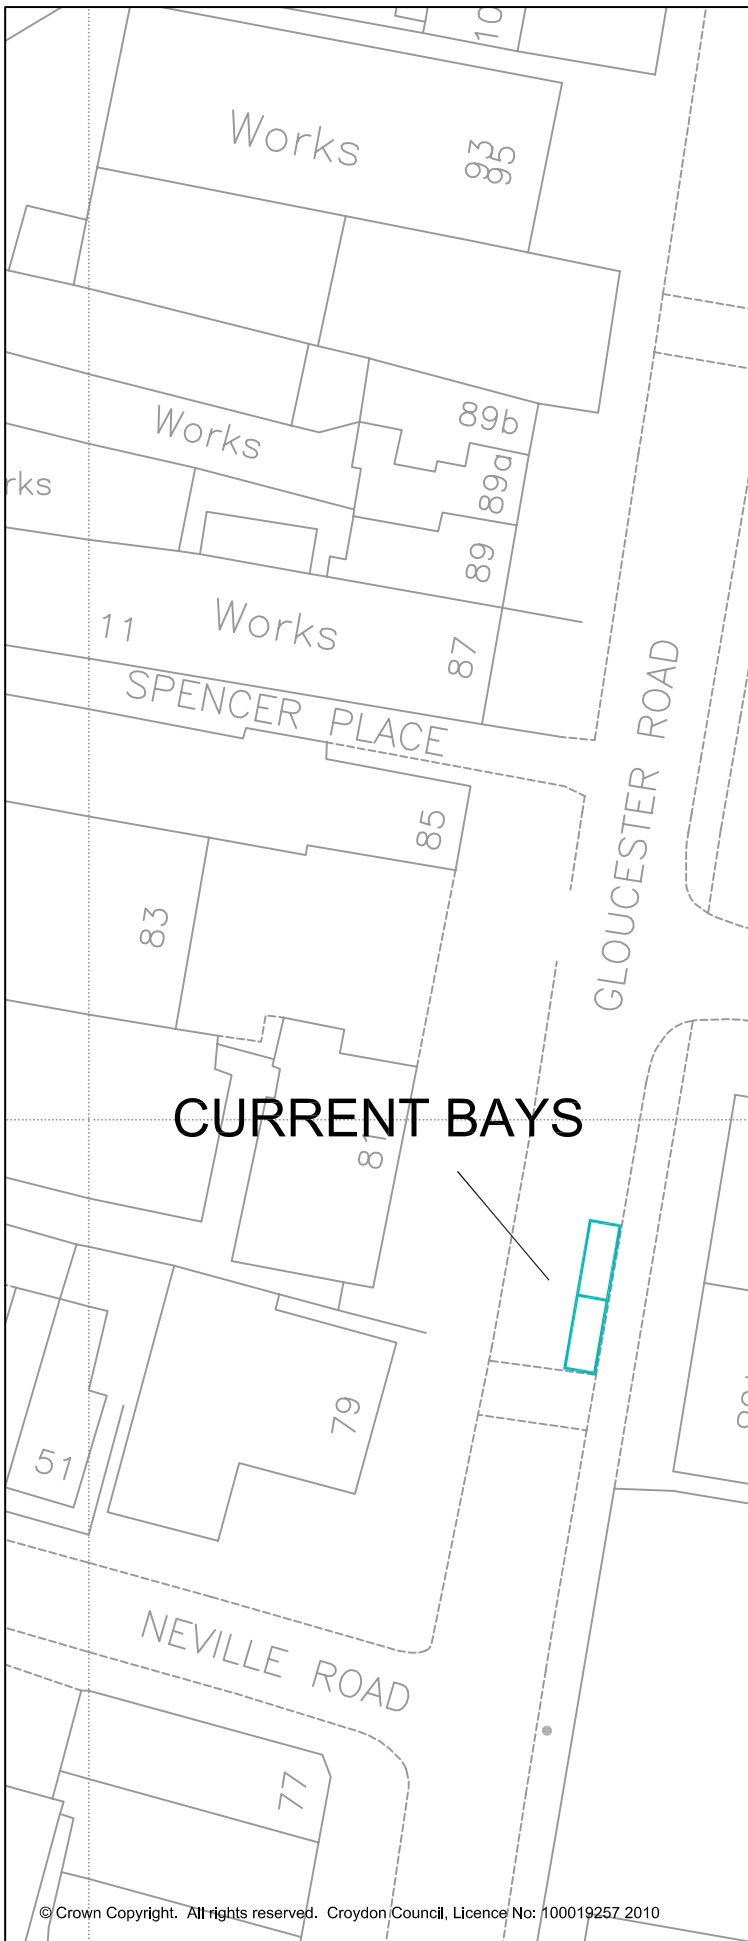

© Crown Copyright. All rights reserved. Croydon Council, Licence No: 100019257.2010

CROYDON COUNCIL


GLOUCESTER ROAD - CROYDON
Proposed Additional Shared Use Parking Bays

PLACE DEPARTMENT
JO NEGRINI - EXECUTIVE DIRECTOR
BERNARD WEATHERILL HOUSE
CROYDON
CR0 1EA

INFRASTRUCTURE - TRAFFIC DESIGN

Scale: 1:500 Drawn TOR Checked DW Rev. 00

Date: APRIL 2016 Drawing Ref. PD 301i

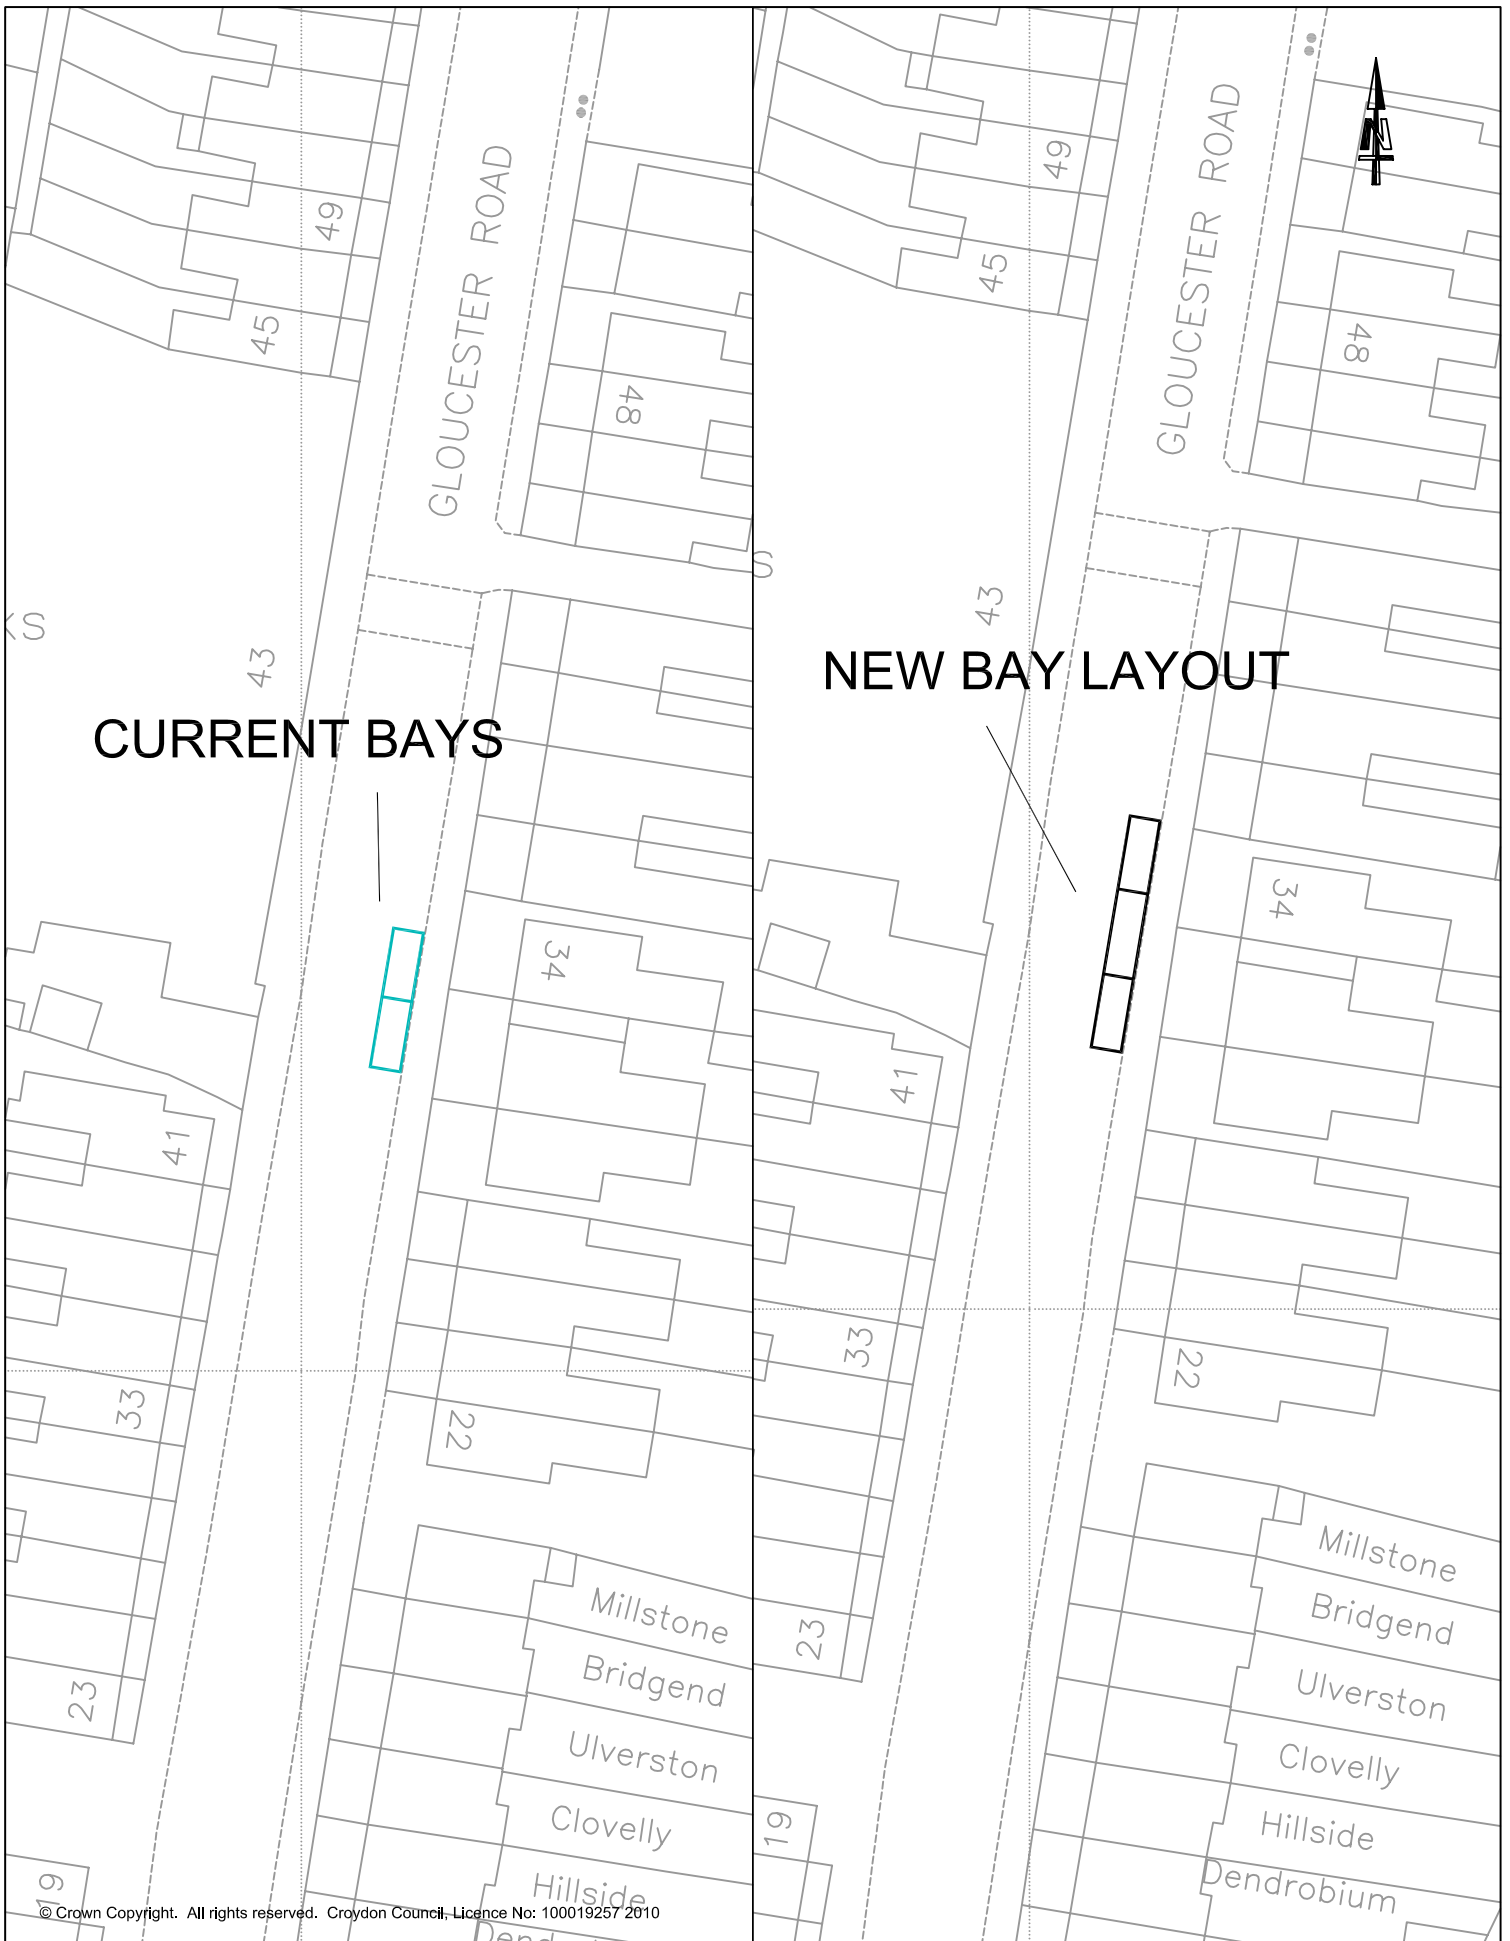

CURRENT BAYS

NEW BAY LAYOUT

© Crown Copyright. All rights reserved. Croydon Council, Licence No: 100019257 2010

CROYDON COUNCIL

GLOUCESTER ROAD - CROYDON
Proposed Additional Shared Use Bays

PLACE DEPARTMENT
JO NEGRINI - EXECUTIVE DIRECTOR
BERNARD WEATHERILL HOUSE
CROYDON
CR0 1EA

INFRASTRUCTURE - TRAFFIC DESIGN		
Scale: 1:500	Drawn TOR	Checked DW
Date:	APRIL 2016	Rev. 00
Drawing Ref.	PD 301J	



NEW PARKING BAYS


© Crown Copyright. All rights reserved. Croydon Council, Licence No: 100019257 2010

CROYDON COUNCIL

GLOUCESTER ROAD - CROYDON
Proposed Additional Shared Use Parking Bays

PLACE DEPARTMENT
 JO NEGRINI - EXECUTIVE DIRECTOR
 BERNARD WEATHERILL HOUSE
 CROYDON
 CR0 1EA

INFRASTRUCTURE - TRAFFIC DESIGN
 Scale: 1:500 Drawn TOR Checked DW Rev. 00
 Date: APRIL 2016 Drawing Ref. PD 301k

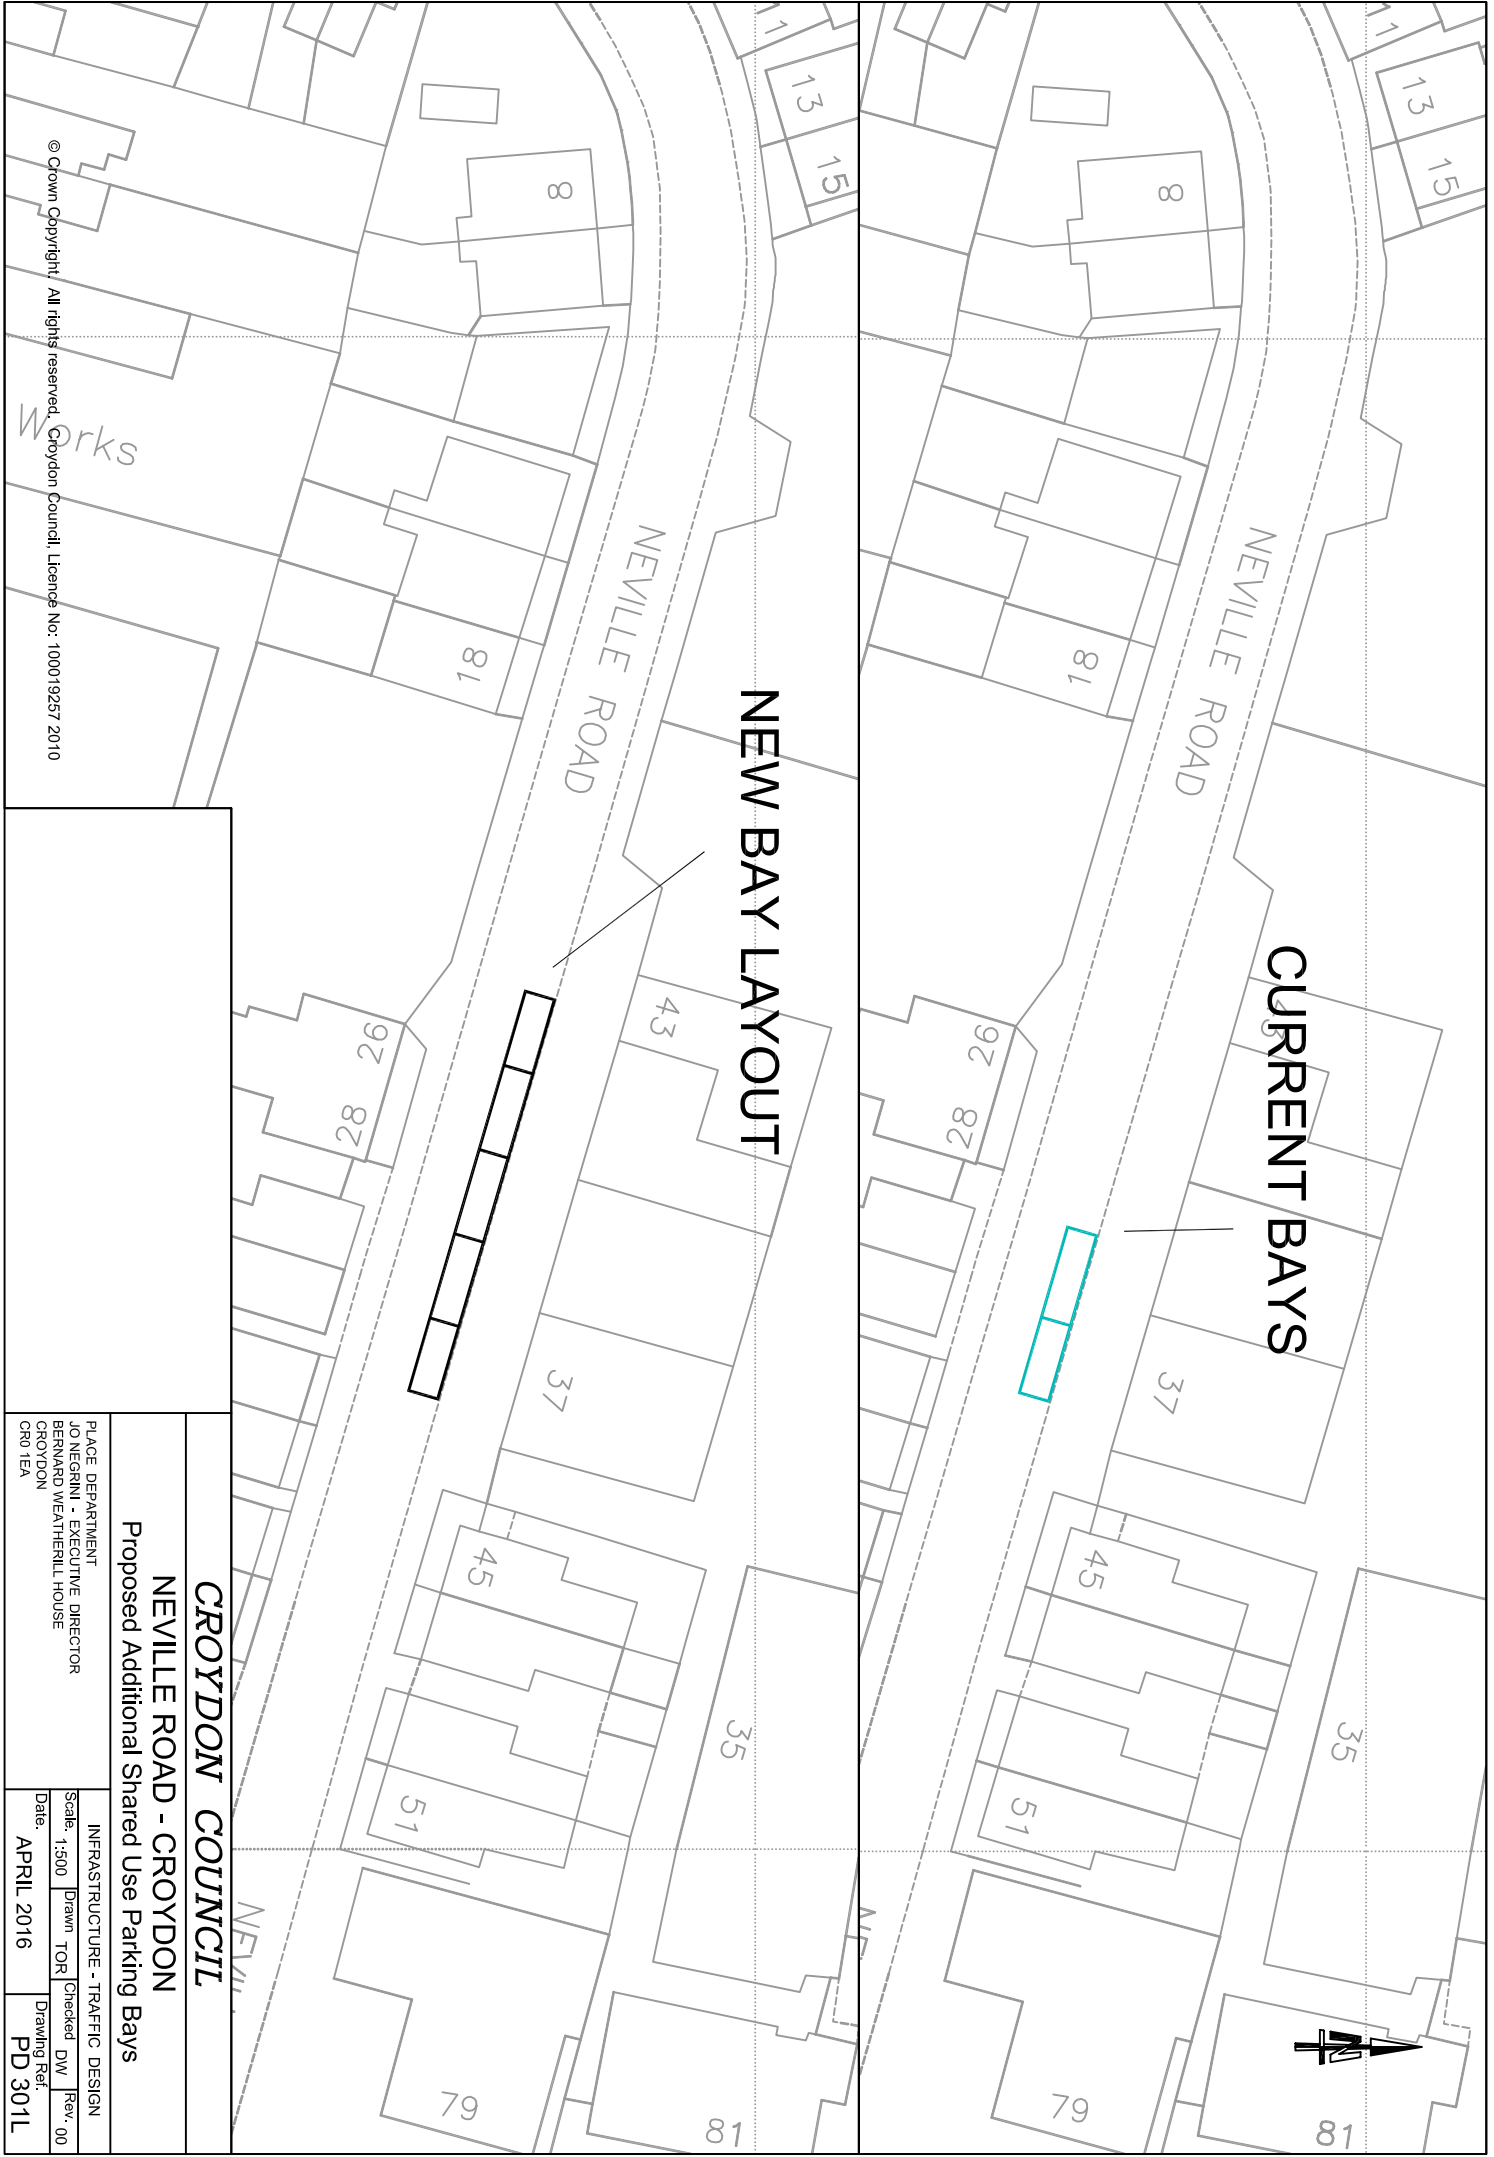


NEW BAY LAYOUT

CURRENT BAYS

NEVILLE ROAD

NEVILLE ROAD

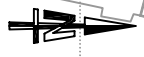

© Crown Copyright. All rights reserved. Croydon Council, Licence No: 100019257 2010

Works

CROYDON COUNCIL

NEVILLE ROAD - CROYDON
Proposed Additional Shared Use Parking Bays

PLACE DEPARTMENT
 JO NEGRINI - EXECUTIVE DIRECTOR
 BERNARD WEATHERILL HOUSE
 CROYDON
 CR0 1EA

INFRASTRUCTURE - TRAFFIC DESIGN
 Scale: 1:500 Drawn TOR Checked DW Rev: 00
 Date: APRIL 2016 Drawing Ref: PD 301L



Works

Works

CURRENT BAYS

NEW BAY LAYOUT

Works

Works

1to5

1to5

Garage

Garage

7

7

2

2

9

9

GLADSTONE ROAD

GLADSTONE ROAD

NEVILLE ROAD

NEVILLE ROAD

Faraday House

Faraday House

CROYDON COUNCIL

NEVILLE ROAD - CROYDON

Proposed Additional Shared Use Parking Bays

PLACE DEPARTMENT
JO NEGRINI - EXECUTIVE DIRECTOR
BERNARD WEATHERILL HOUSE
CROYDON
CR0 1EA

INFRASTRUCTURE - TRAFFIC DESIGN		
Scale: 1:500	Drawn TOR	Checked DW
Date:	APRIL 2016	Drawing Ref. PD 301m