



**Proposed waiting restrictions  
in Overbury Crescent**

**CROYDON COUNCIL**

PLACE DEPARTMENT  
JO NEGRINI - EXECUTIVE DIRECTOR  
PO BOX No. 1462  
CROYDON  
CR9 1WX

INFRASTRUCTURE - TRAFFIC DESIGN			
Scale: 1:1000	Drawn PT	Checked DJW	Rev. 00
Date: November 2015	Drawing Ref. <b>PD-289e</b>		



© Crown Copyright. All rights reserved. Croydon Council, Licence No: 100019257 2010

**Proposed 'At anytime' waiting restrictions  
in Stevens Place, Sylverdale Road, Purley vale  
and Roke Lodge Road**

**CROYDON COUNCIL**


PLACE DEPARTMENT

INFRASTRUCTURE - TRAFFIC DESIGN

PO BOX No. 1462  
CROYDON  
CR9 1WX

Scale: 1:1000	Drawn PT	Checked DJW	Rev. 00
Date: November 2015	Drawing Ref. PD-289h		



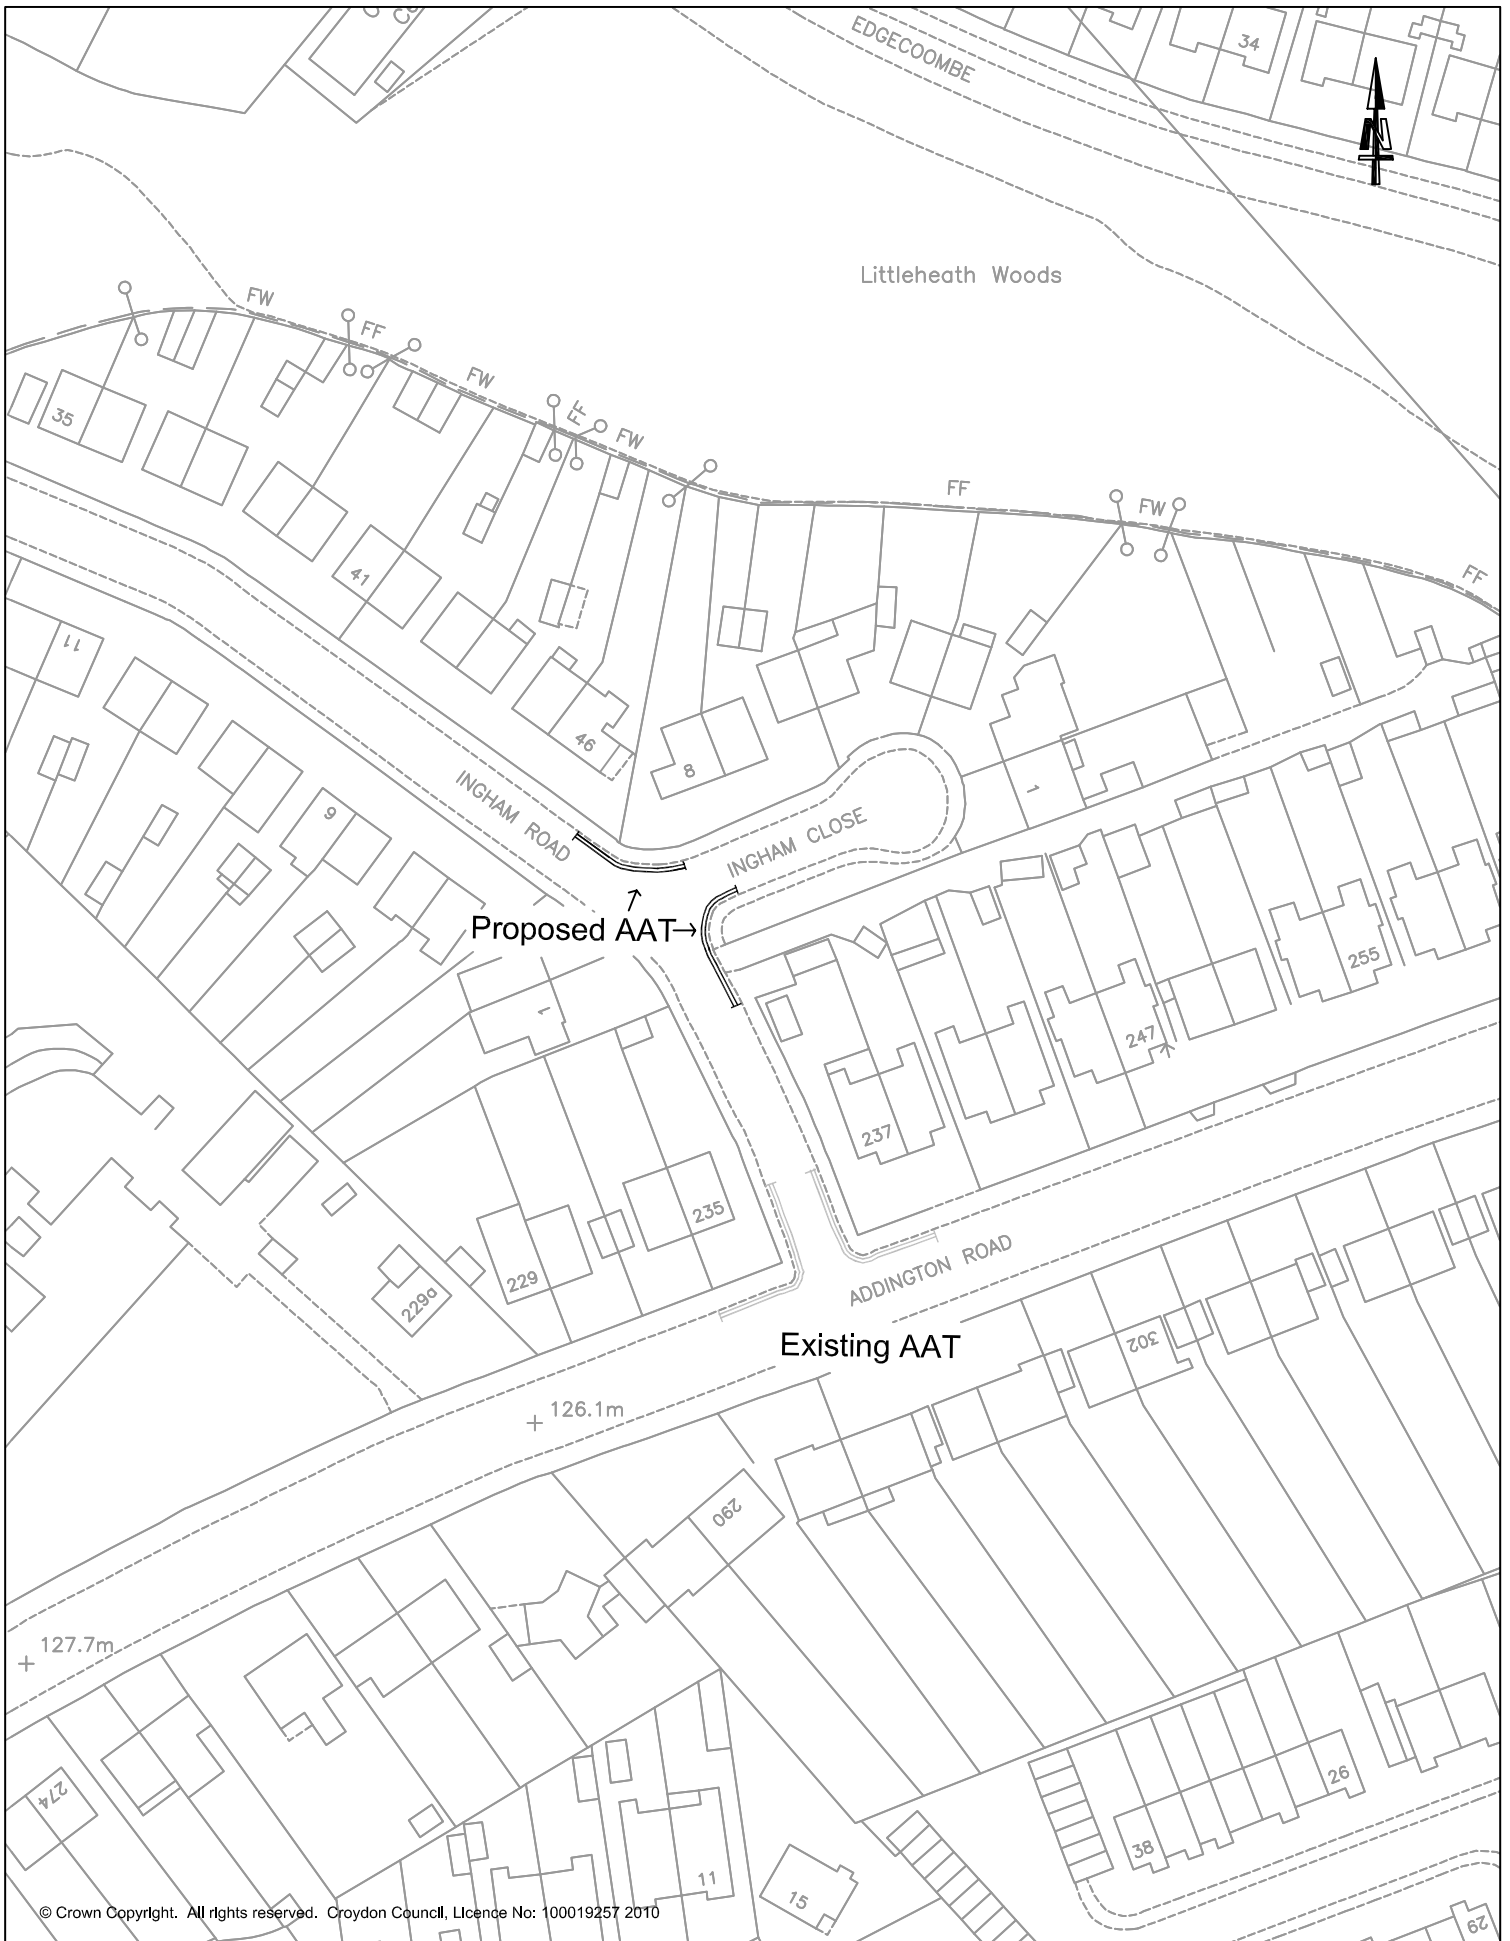

© Crown Copyright. All rights reserved. Croydon Council, Licence No: 100019257 2010

**Proposed 'At anytime' waiting restrictions  
in Ingham Close**

**CROYDON COUNCIL**

PLACE DEPARTMENT

PO BOX No. 1462  
CROYDON  
CR9 1WX

INFRASTRUCTURE - TRAFFIC DESIGN

Scale: 1:1000 | Drawn PT | Checked DJW | Rev. 00

Date: | Drawing Ref.

November 2015

PD-289k



© Crown Copyright. All rights reserved. Croydon Council, Licence No: 100019257 2010

**Proposed "At Any Time" Waiting Restriction**

**CROYDON COUNCIL**

**BIGGIN HILL / ARKELL GROVE - UPPER NORWOOD**  
 Proposed "At Any Time" Waiting Restrictions

PLACE DEPARTMENT  
 JO NEGRINI - EXECUTIVE DIRECTOR  
 PO BOX No. 1462  
 CROYDON  
 CR9 1WX

INFRASTRUCTURE - TRAFFIC DESIGN  
 Scale: 1:1000 Drawn TOR Checked DW Rev. 00  
 Date: FEBRUARY 2016 Drawing Ref. PD 294f