


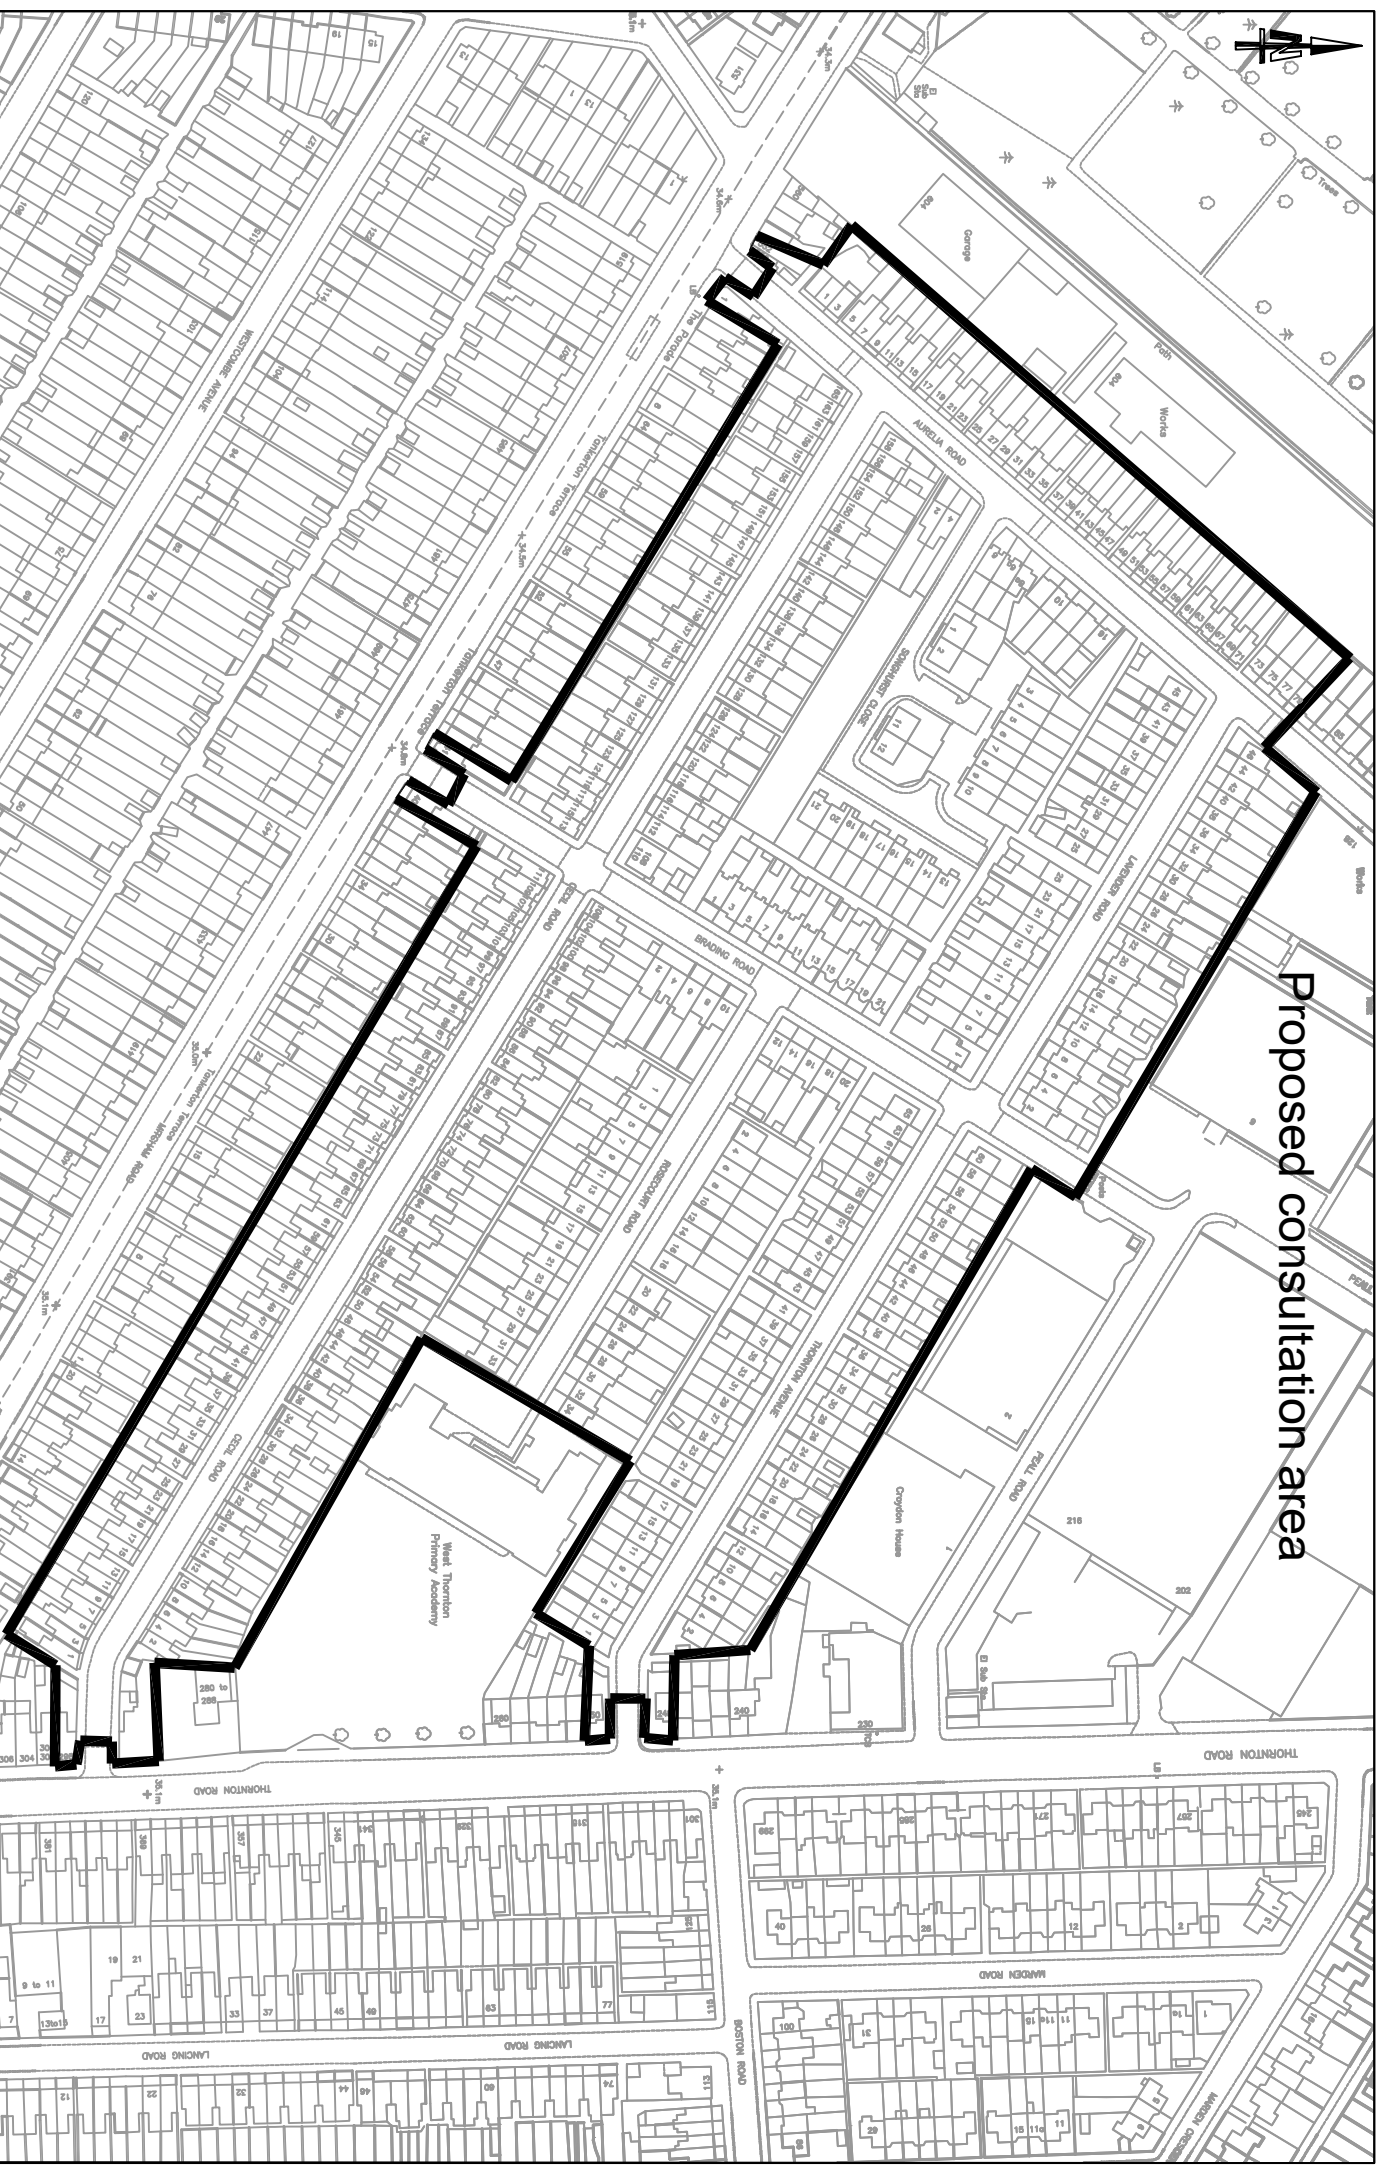

Proposed consultation area



© Crown Copyright. All rights reserved. Croydon Council, Licence No. 100019257 2010

Cecil Road Area

Proposed consultation boundary

PLACE DEPARTMENT
JO NEGRINI, EXECUTIVE DIRECTOR
PO BOX No. 1462
CROYDON
CR9 1WX

INFRASTRUCTURE - TRAFFIC DESIGN

Scale: NTS Drawn: PT Checked: DJW Rev: 00
Date: June 2016 Drawing Ref: PD-309A