


APPENDIX 1

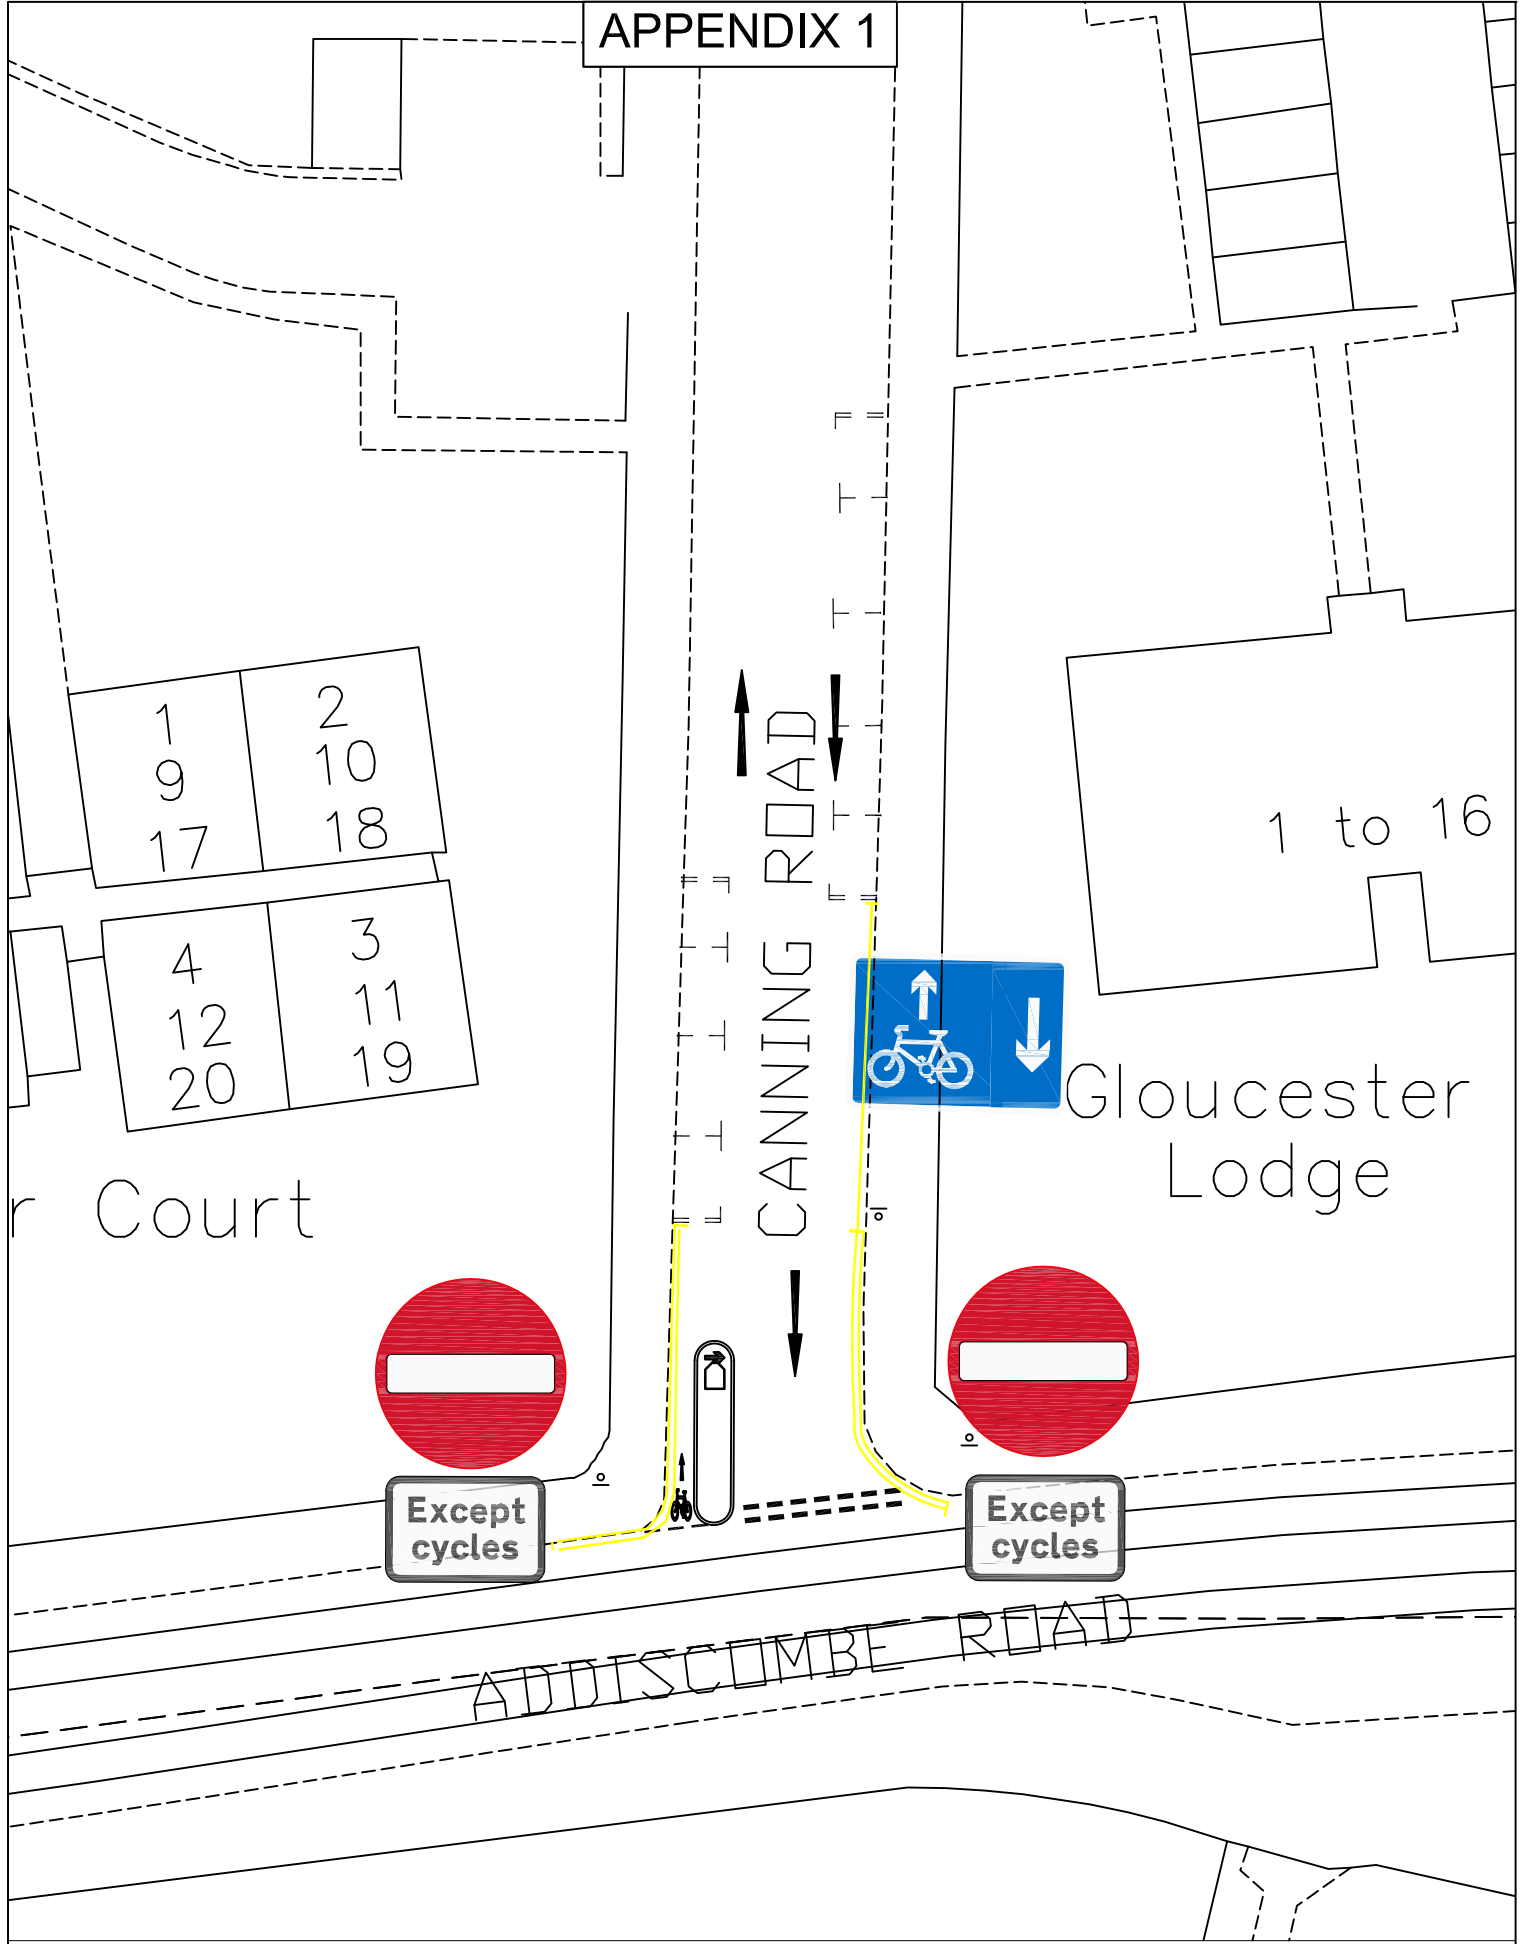

THIS MAP IS REPRODUCED FROM ORDNANCE SURVEY MATERIAL WITH THE PERMISSION OF ORDNANCE SURVEY ON BEHALF OF THE CONTROLLER OF HER MAJESTY'S STATIONERY OFFICE © CROWN COPYRIGHT. UNAUTHORISED REPRODUCTION INFRINGES CROWN COPYRIGHT AND MAY LEAD TO PROSECUTION OR CIVIL PROCEEDINGS. LONDON BOROUGH OF CROYDON. LICENCE NO. 100017680. 2016

| | | | | | | | |
|---|-----------------------|---------------------------|-------------------------|---|--|--|---------------|
| JOB NAME CANNING ROAD | | | | PLACE DEPARTMENT STREETS DIVISION DIRECTOR - STEVE ILES | | DRAWING NO HWY/TRS/TMAC1 | REVISION - |
| DRAWING TITLE PROPOSED PLUGGED NO-ENTRY | | | | HIGHWAY IMPROVEMENTS | | STATUS - | |
| DESIGNER RB | VERIFIED XX | SCALE AT A4 NTS | DATE 11/01/17 | | | CROYDON www.croydon.gov.uk | |