


APPENDIX 2

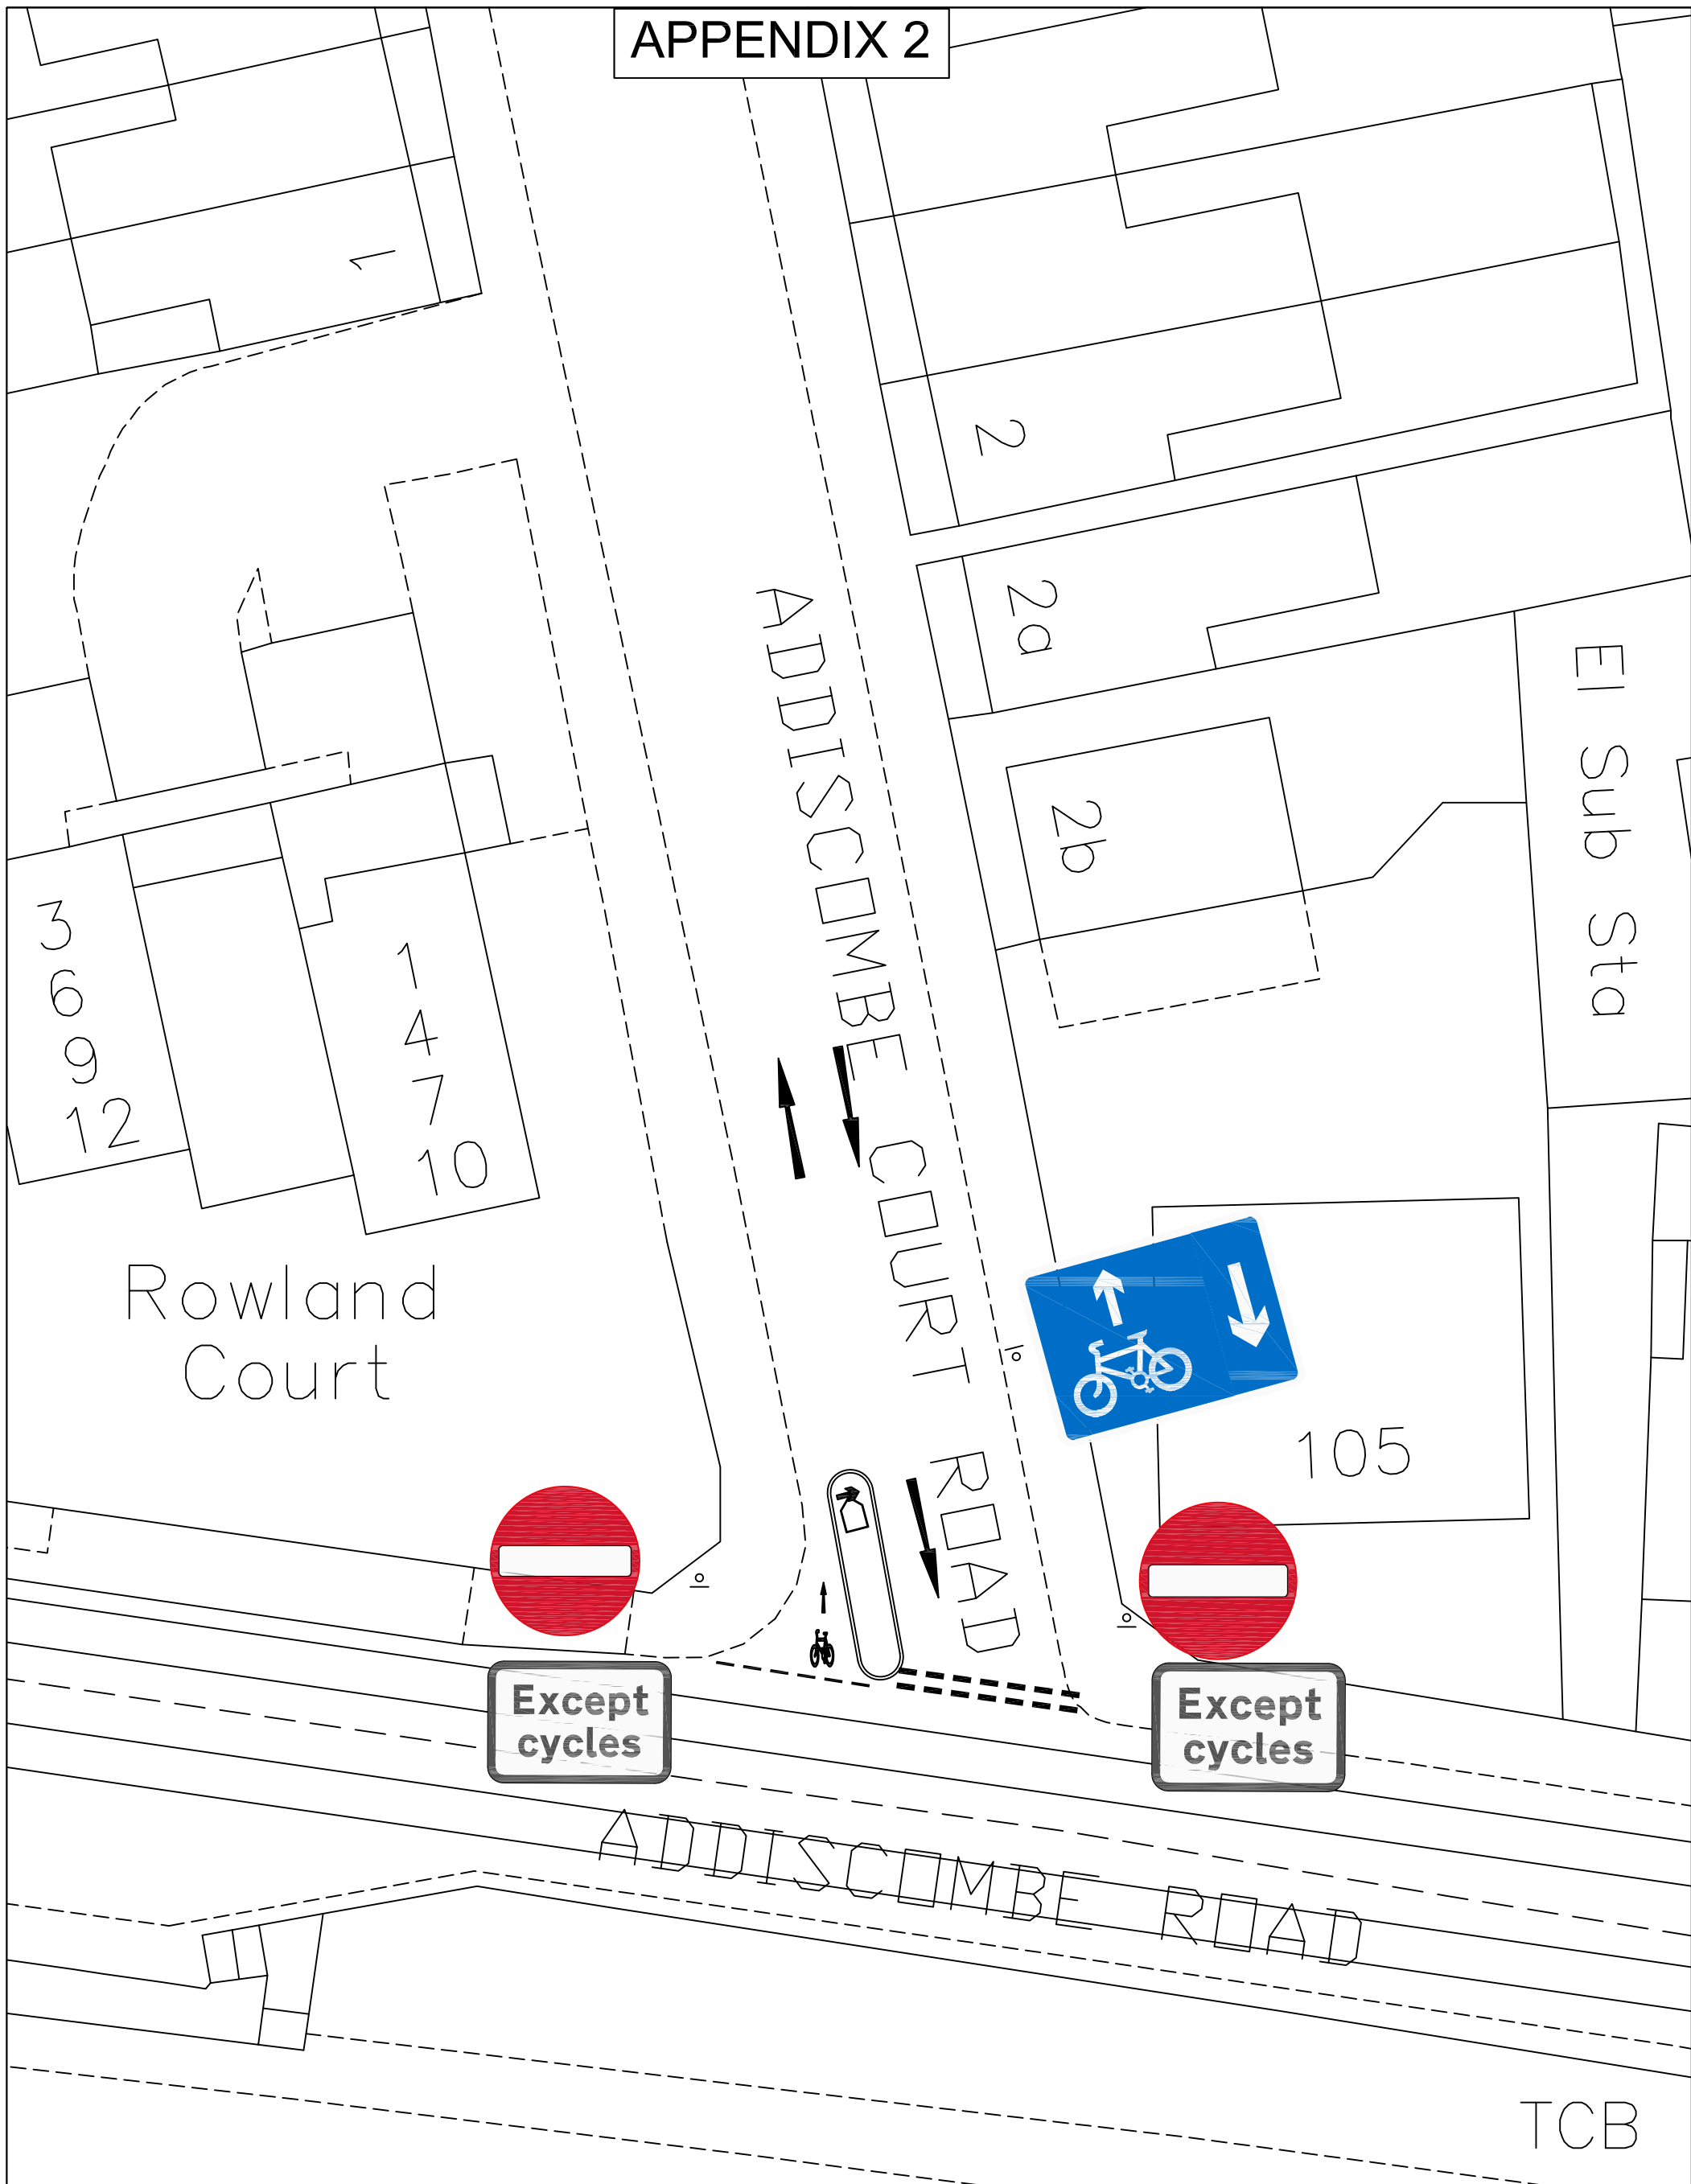

THIS MAP IS REPRODUCED FROM ORDNANCE SURVEY MATERIAL WITH THE PERMISSION OF ORDNANCE SURVEY ON BEHALF OF THE CONTROLLER OF HER MAJESTY'S STATIONERY OFFICE © CROWN COPYRIGHT. UNAUTHORISED REPRODUCTION INFRINGES CROWN COPYRIGHT AND MAY LEAD TO PROSECUTION OR CIVIL PROCEEDINGS. LONDON BOROUGH OF CROYDON. LICENCE NO. 100017680. 2016

NOTES	JOB NAME CANNING ROAD				PLACE DEPARTMENT STREETS DIVISION DIRECTOR - STEVE ILES		DRAWING NO HWY/TRS/TMAC/01	REVISION -
	DRAWING TITLE PROPOSED PLUGGED NO - ENTRY				HIGHWAY IMPROVEMENTS		STATUS -	CROYDON Delivering www.croydon.gov.uk for Croydon
	DESIGNER RB	VERIFIED XX	SCALE AT A3 NTS	DATE 11/01/17				