
This drawing is to be read in conjunction with drawings prepared by the architects, structural engineers and service consultants and all other relevant details and information.

Any queries or discrepancies must be reported immediately to the architect.

Do not scale: use figured dimensions only.

All dimensions must be verified by the main contractor before the commencementon site of any item of work or the preparation of shop drawings for their own work or that of sub-contractor or suppliers.

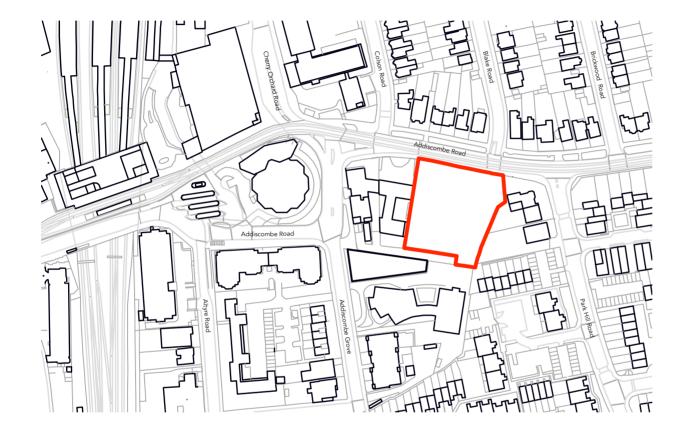

0m	50m	100m	N





30-38 Addiscombe Road, Croydon

Existing - Site Location Plan					
Date 12/12/18	^{drawn by} SP	^{checked} MSM	Parcel		
scale 1:2500@A4		Rev.			

Drawing number: 1328-GSA-A1-XX-DR-A-1000

architecture master planning urban design

Gardner Stewart Architects 176 Blackfriars Road, London SE1 8ET T: 020 7620 6255 E: info@gsa-studios.com W: www.gsa-studios.com

