




**EXISTING NORTH CPZ**



**PROPOSED  
EXTENDED NORTH CPZ**

**PROPOSED EXTENDED N1 CPZ**

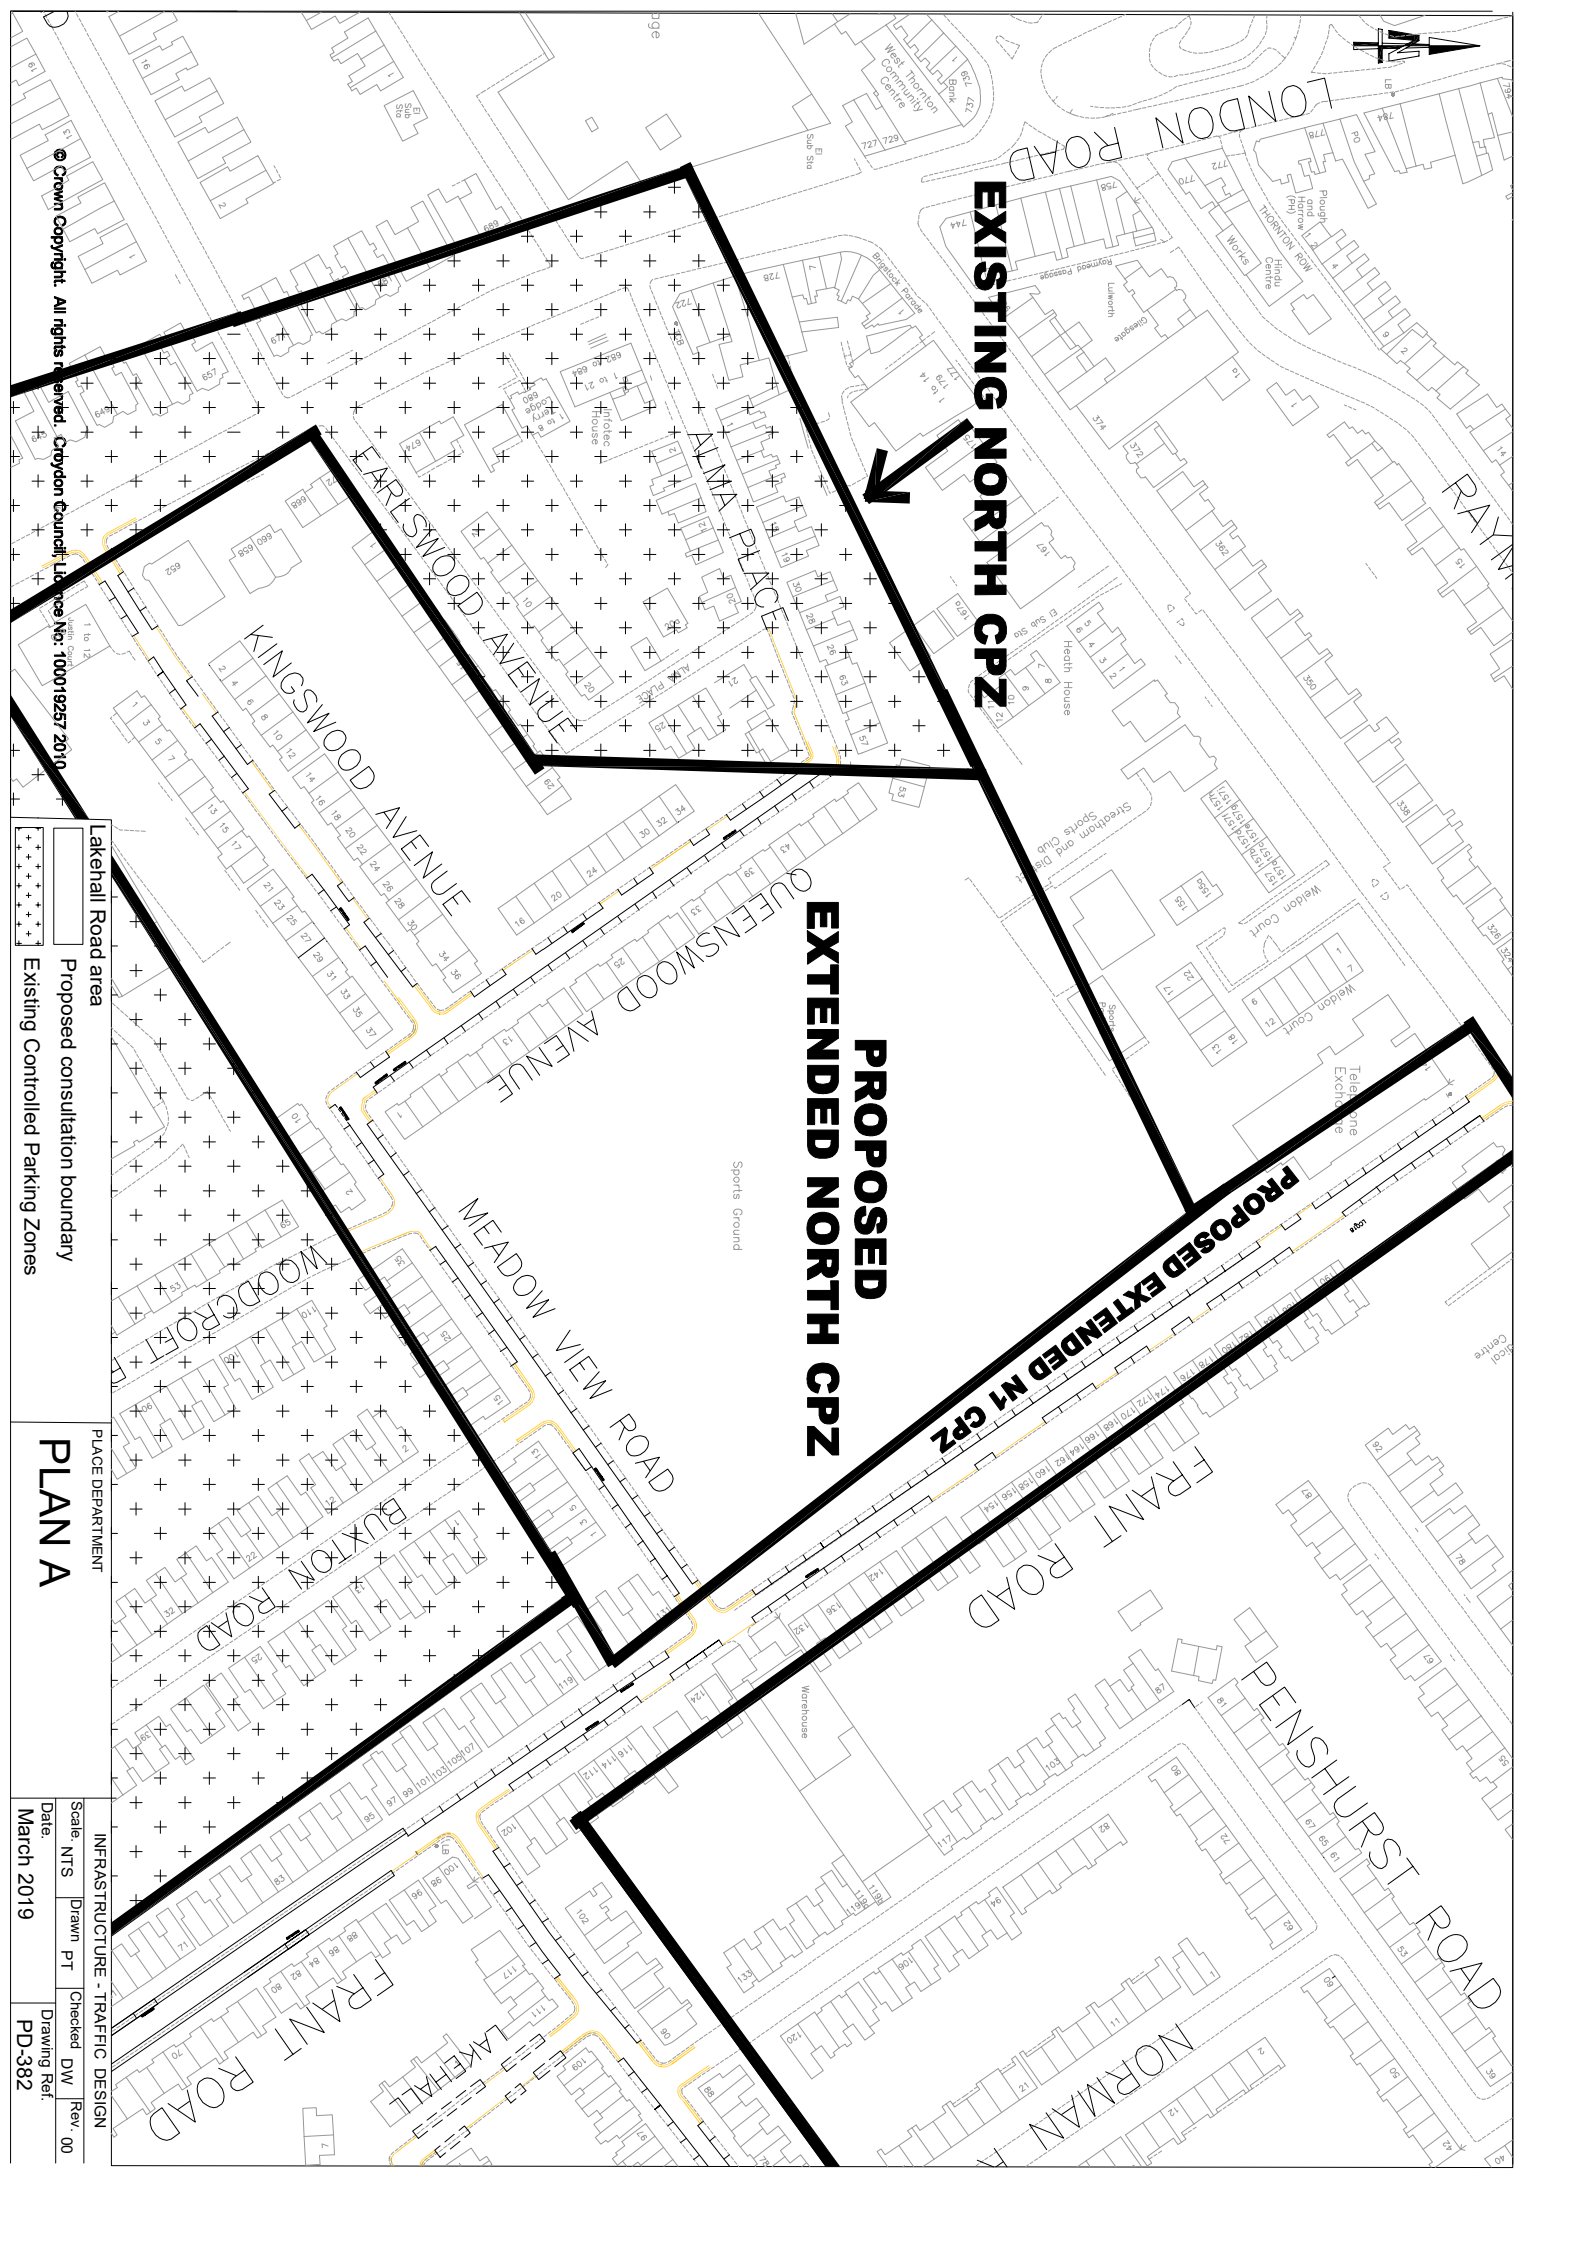

© Crown Copyright. All rights reserved. Citydon Council Licence No. 100019257 2010

Lakehall Road area

Proposed consultation boundary

Existing Controlled Parking Zones

PLANE DEPARTMENT  
**PLAN A**

INFRASTRUCTURE - TRAFFIC DESIGN

Scale: NTS	Drawn: PT	Checked: DW	Rev: 00
Date: March 2019		Drawing Ref: PD-382	