
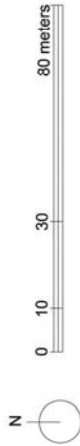


# PURLEY MOSQUE

SITE PLAN 1:1250 @ A3

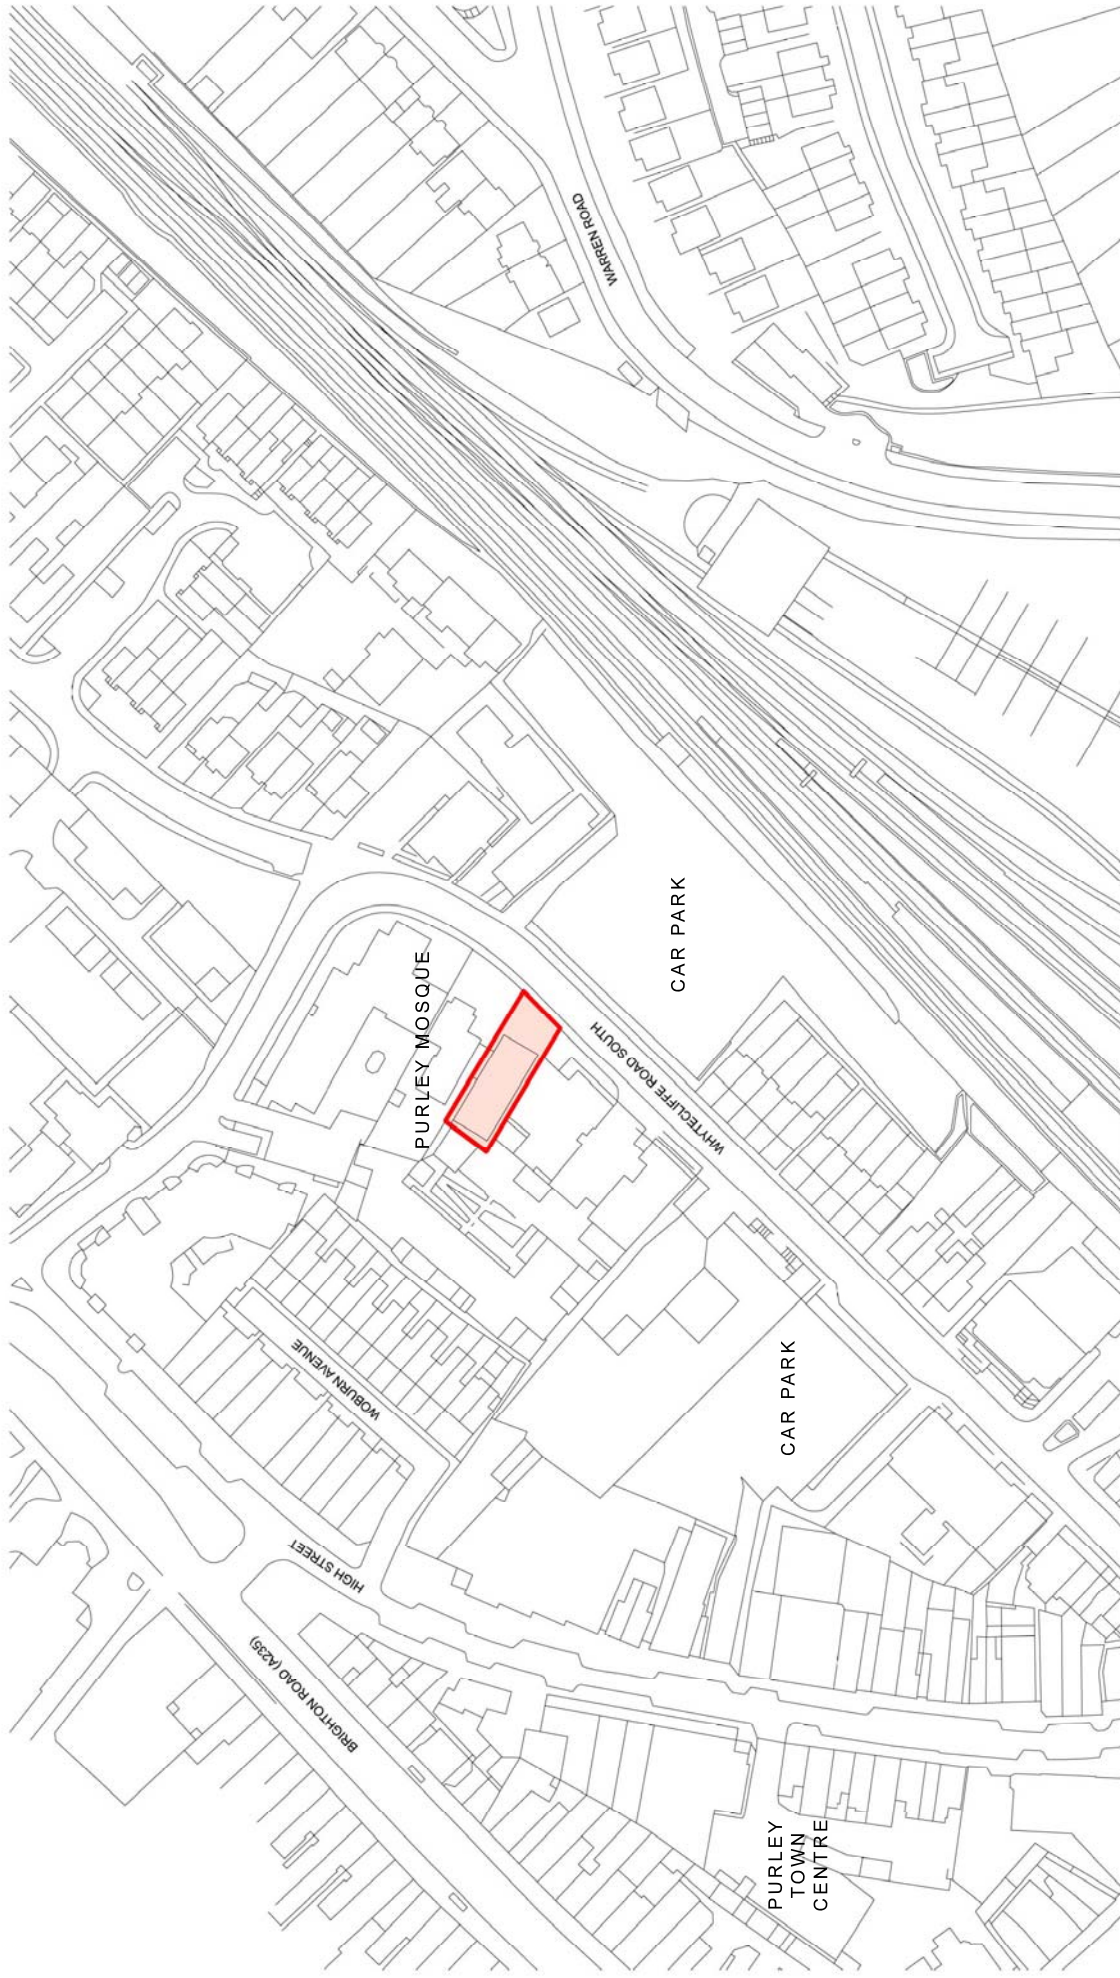

Do not scale from these drawings. Copyright Benedict O'Looney Architects 2019.  
Verify all dimensions on site and report any discrepancies to the architect / contract administrator immediately.  
All structural elements to be designed by the structural engineer.