


Disclaimer:  
 Document is copyright and may not be reproduced without permission of the owner.  
 This drawing is for planning purposes only and not for construction.  
 There has been no structural / MEP / Fire or building regulations coordination or compliance checks.  
 The onus is on the developer / builder / site owner to ensure the planning proposals are suitable for their purposes.  
 Legal boundaries and site extents to be verified.

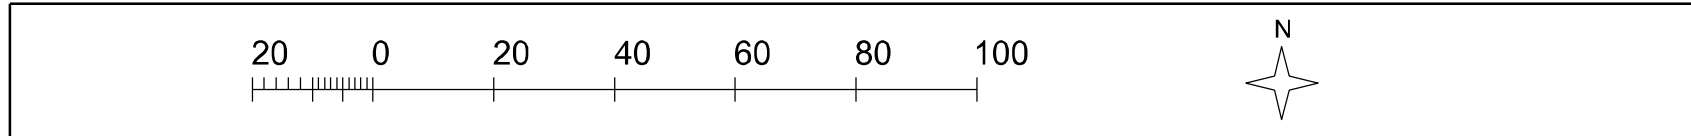

**ALA**  
 Altham Lewis Architects  
 Sutton, Surrey  
 T: 020 8651 2435  
 M: 07976 944809  
 www.althamlewis.com

Project: 87-89 Foxley Lane Purley CR8 3HP  
 Client: MANTLE HOMES  
 Drawing Title: Site Location Plan

Drawn By: PAL	Issued By: PAL	Date of First Issue: 10:12:20
Project No: 2020_317	Scale @ A1 / A3: 1:1250@A3	Revision: 00
Drawing No: PL_001		