

APPENDIX A

- Applicant:** Mr Hiratullah Salem
- Location:** On the highway outside **5 London Road**, Croydon, CR0 2RE
- Measurement:** The application seeks trading area of: Length 1.7 m, Width 1.7 m. The total distance between the shop front and the nearest obstruction, in this case the kerbside leaves 4.10 m clear pedestrian pavement.

This area of highway is maintained by Croydon Council and the minimum required clear pavement width is 2.0 metres.

Appendix A1 shows photographs and a diagram of the site, display and available pavement space.

Proposed Times of Trading:


Monday to Sunday 8 am to 12:00 midnight


To Display: Fruit & Vegetables


1. Detailed Consideration


- 1.1 A copy of the application is attached at Appendix A2
- 1.2 The application was advertised in the Croydon Guardian. No comments/objections have been received.
- 1.3 The Police Licensing Officer, Food Safety Team, Planning, Highways and Parking Services were invited to comment on this application. No comments/objections have been received.
- 1.4 The measurements outlined above have been checked and agreed by an Enforcement Officer during a site visit.

- 1.5 A temporary licence was made available to the applicant which is valid until 23.09.2022. A copy is attached at Appendix A3
- 1.6 There are fifteen designated street trading sites nearby. Three on the opposite side of the road between 24 and 64 displaying fruit and vegetables. On the same side of the road there are five phone card stands & seven fruit and vegetable displays. All are marked on the map at Appendix A4.
- 1.7 Would the Committee please note that these premises fall within the Council's saturation policy for street trading and the applicant has been made aware at the time of application and more recently by letter. A copy of that letter is attached at Appendix A5.
- 1.8 If the application for a street designation order is granted the applicant will be invited to apply for a Street Trading licence which will then be valid for a year.

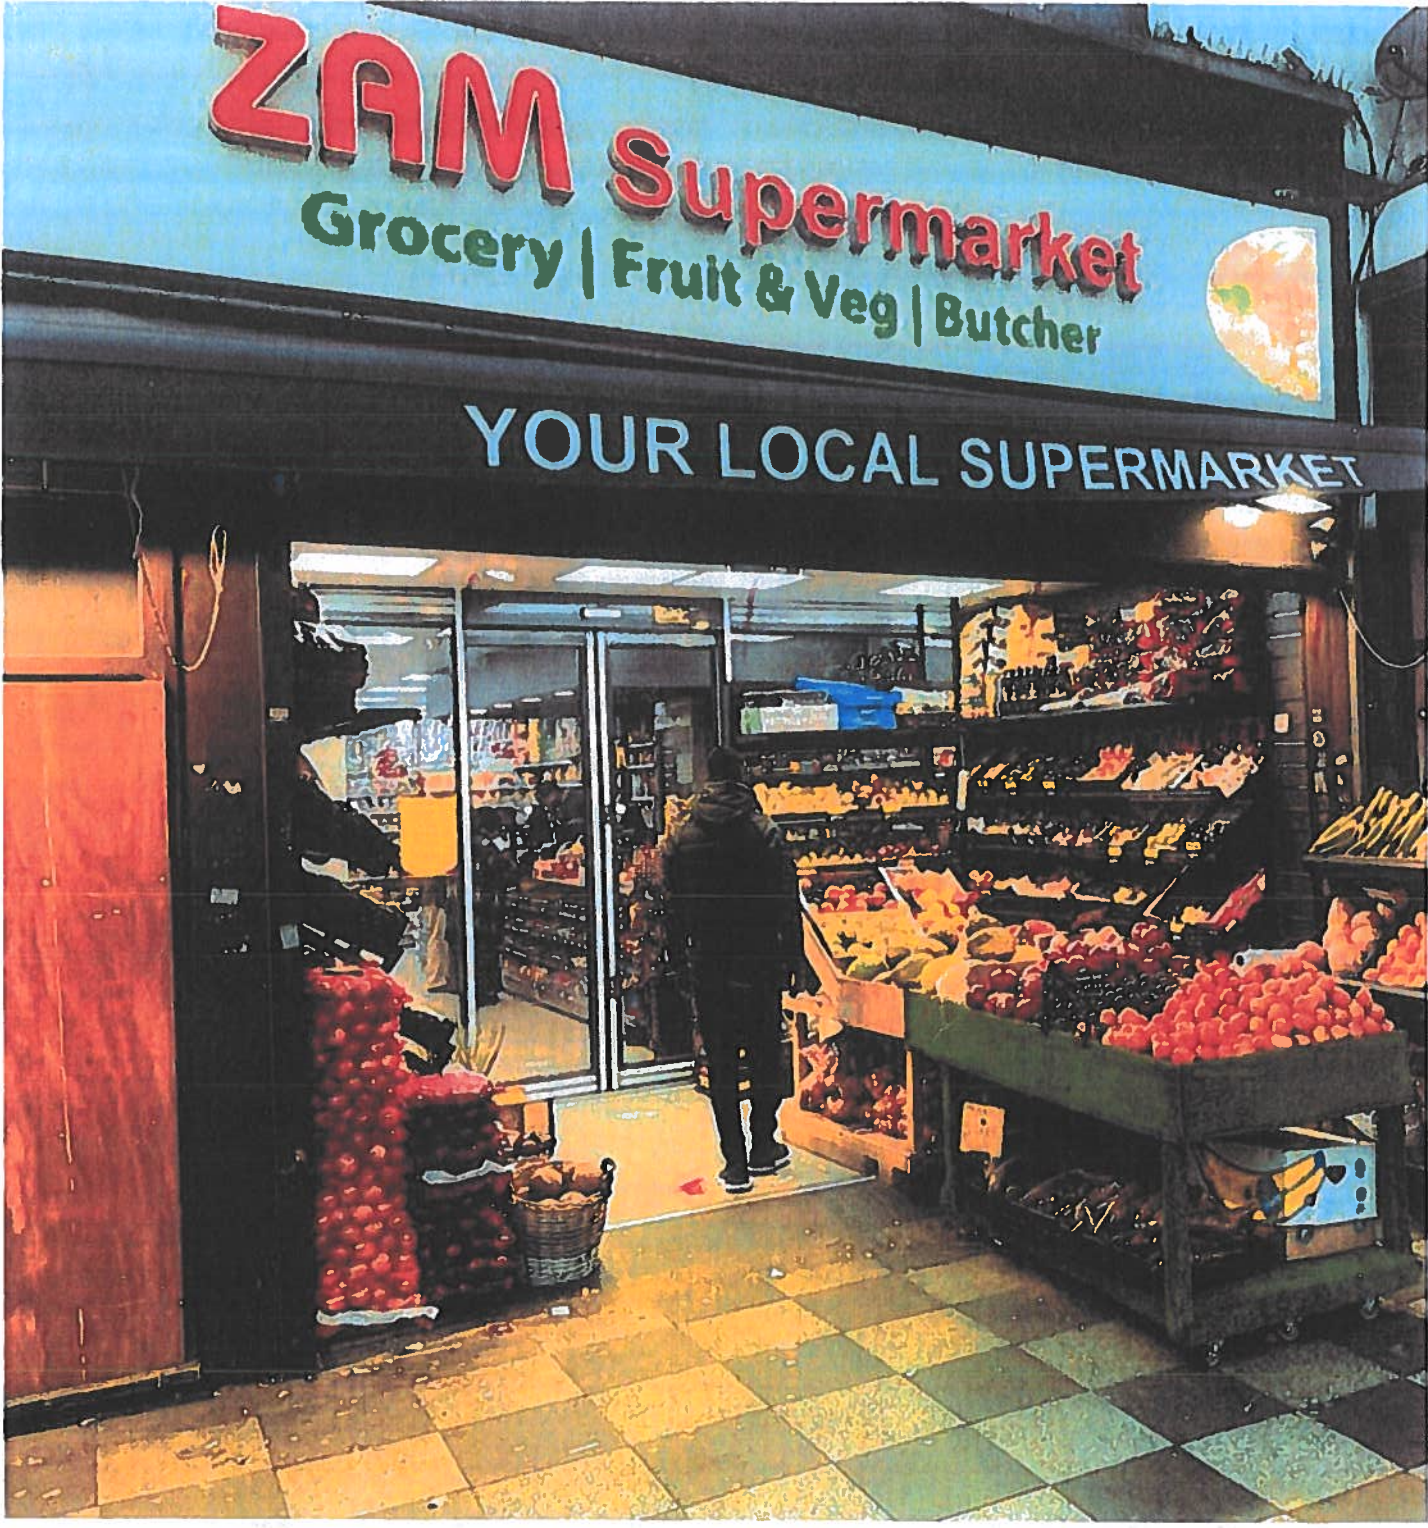

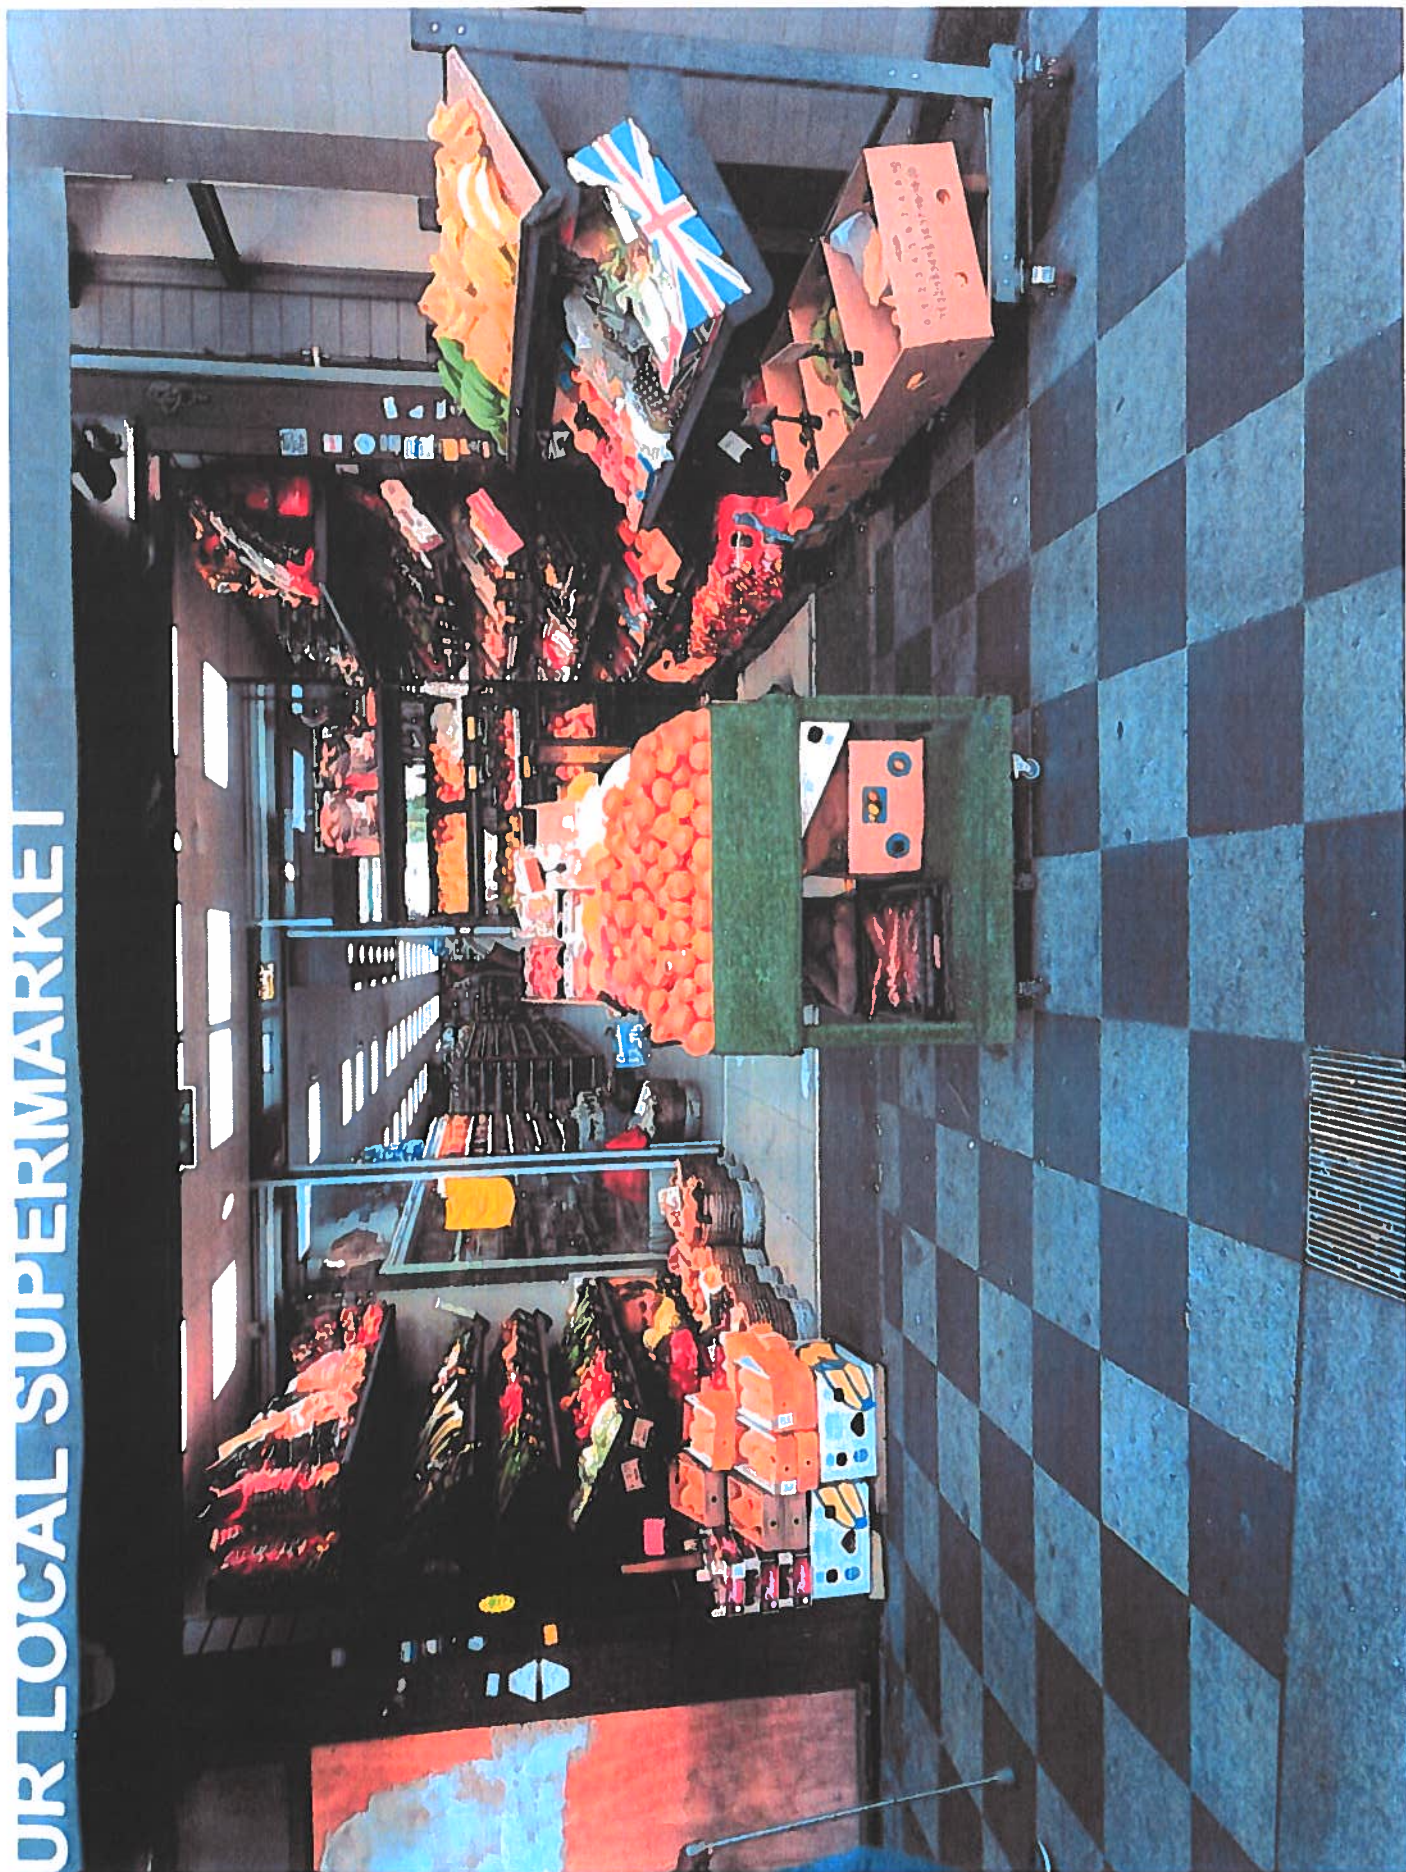

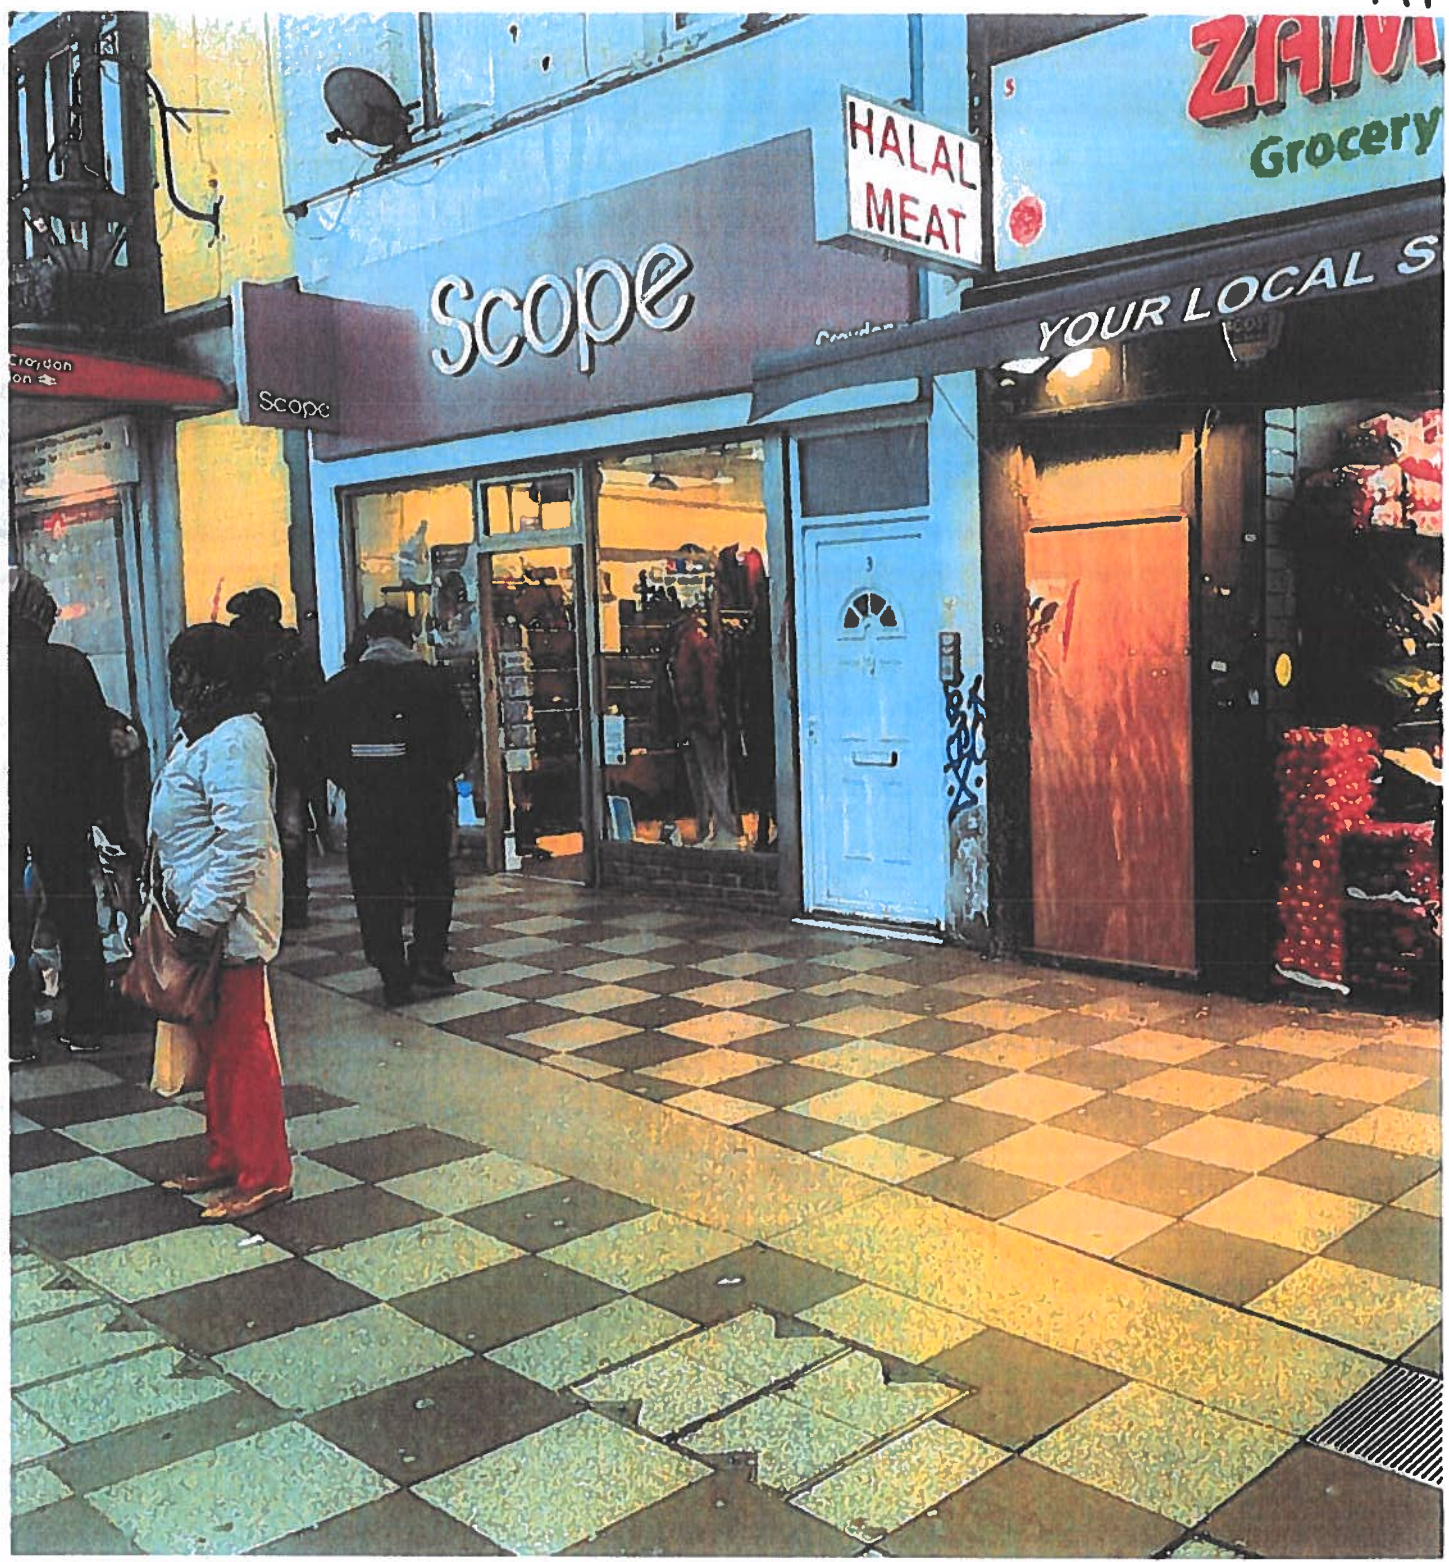

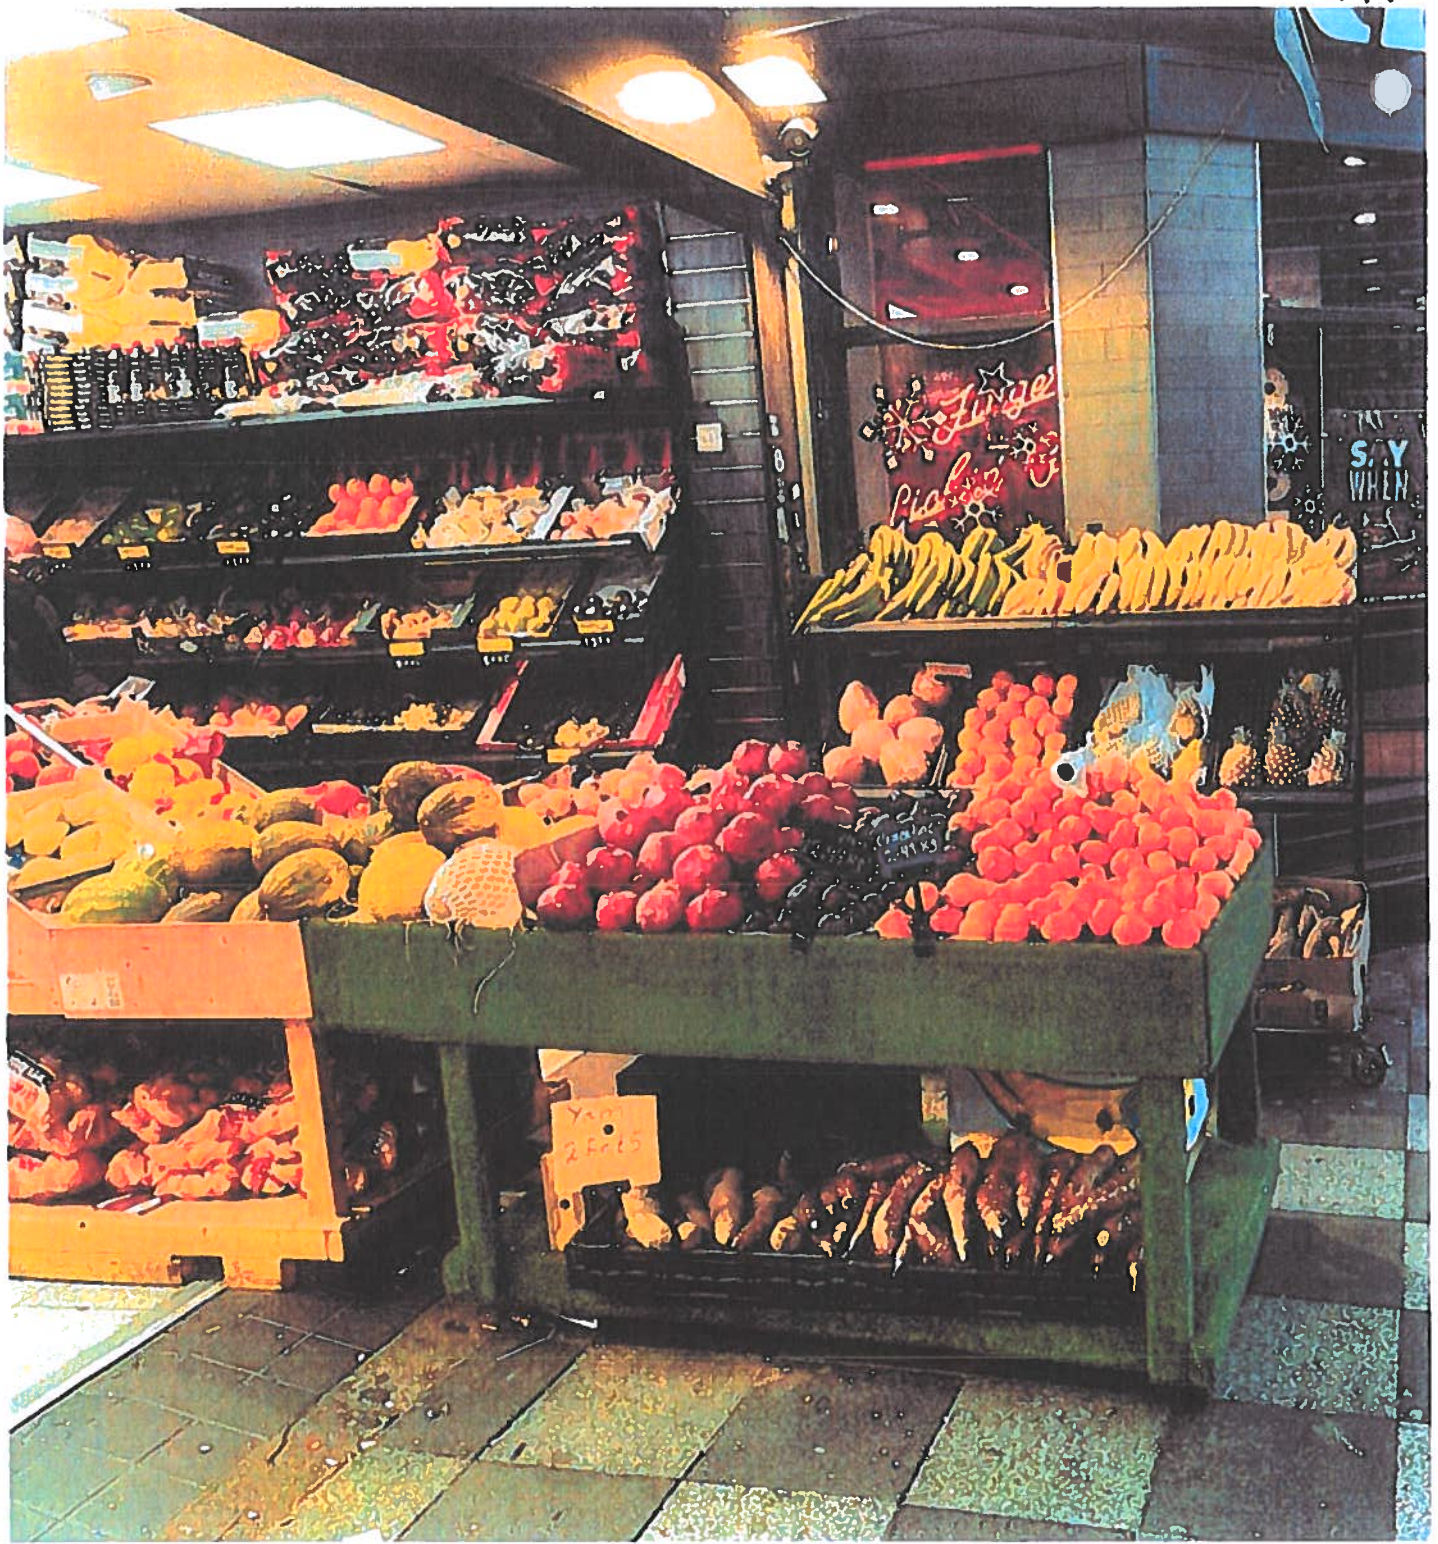








5 London Road.

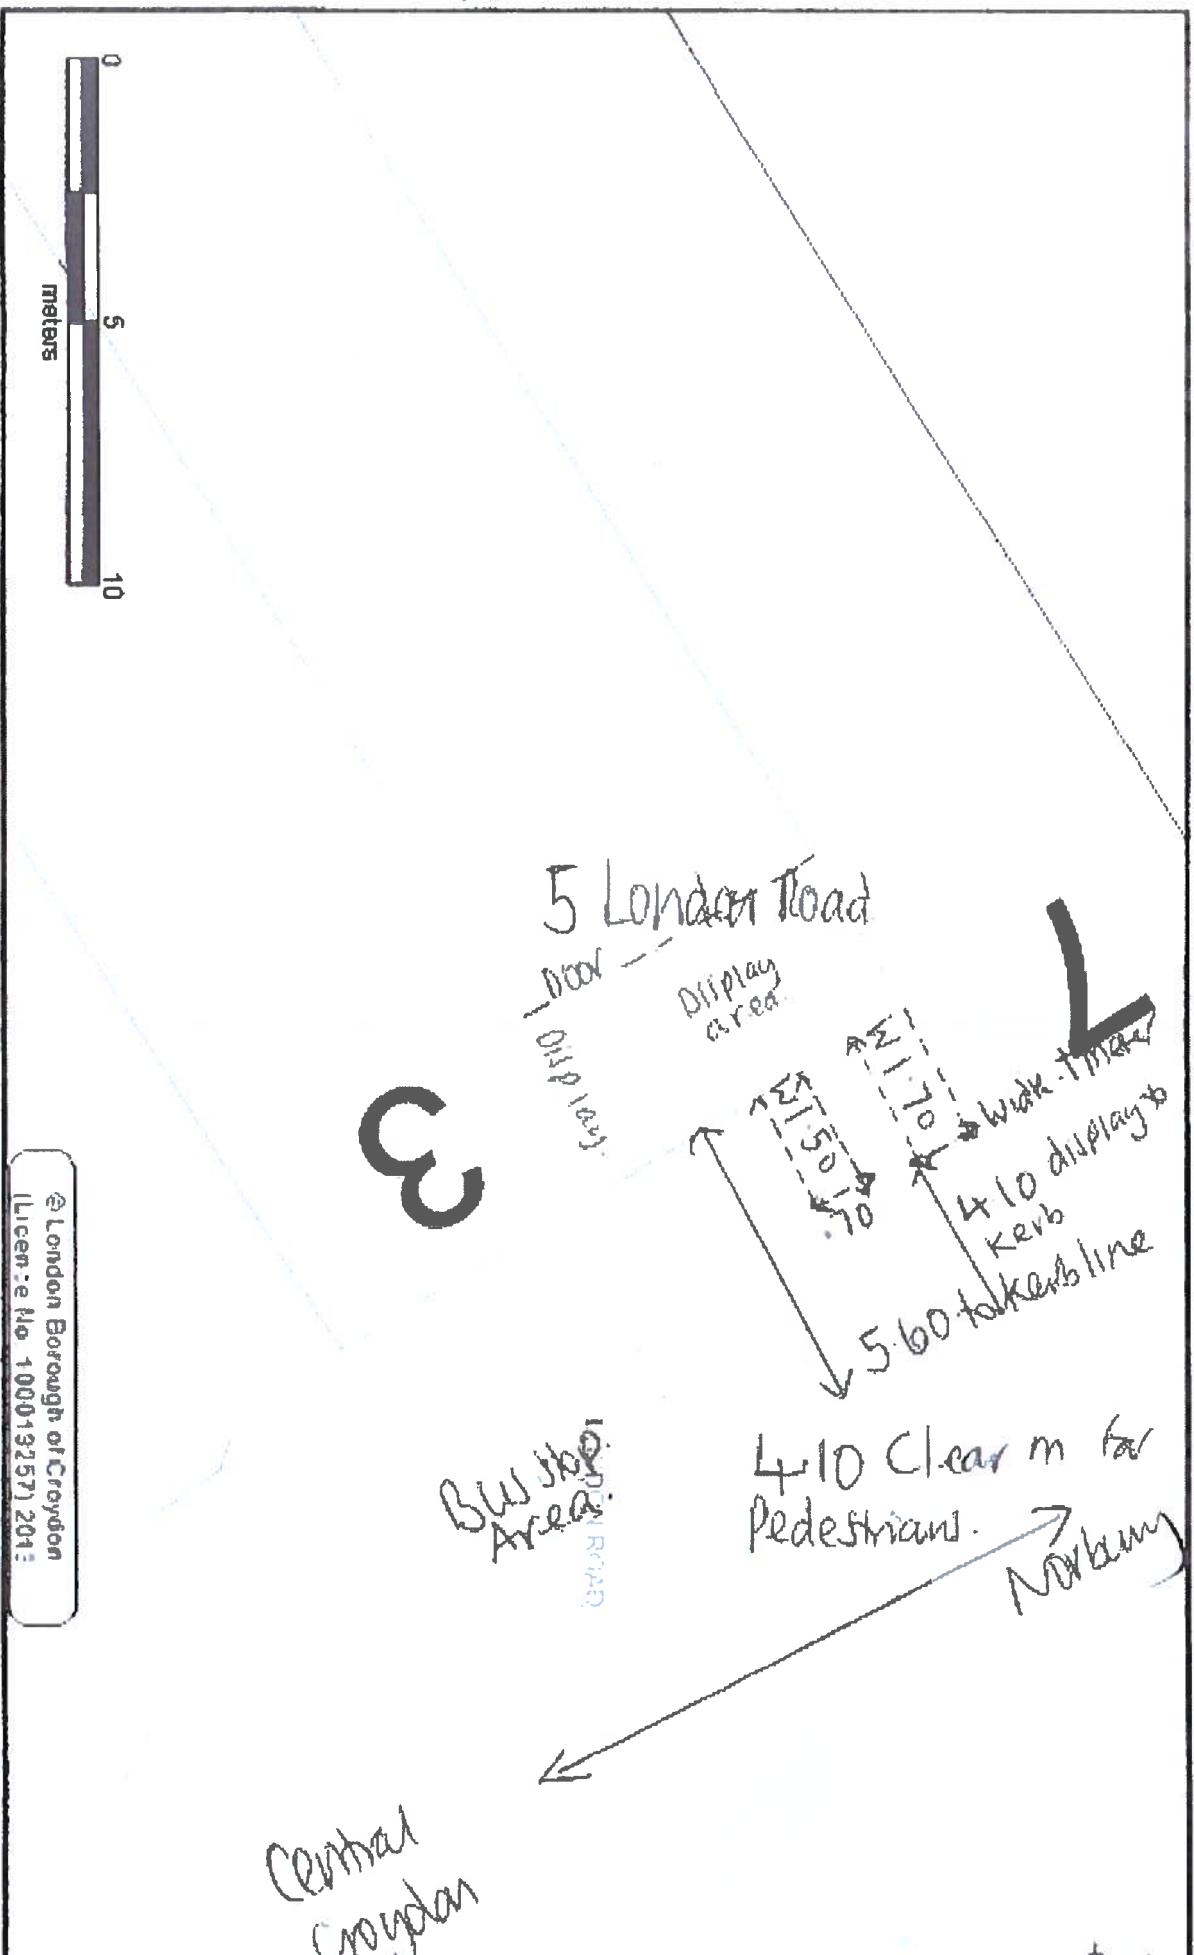

CROYDON COUNCIL

London Borough Croydon

Central Croydon

4. MOBILE VEHICLE/TRAILER (See note D)

a) Address of proposed pitch

b) Approx dimensions of vehicle/trailer (state whether measured in feet or metres)

Length.....Width.....Height.....

c) Registration No

d) Proposed hours and days of trading:.....

If you propose to sell hot food and drink after 2300 hours then you will require a premises licence under the Licensing Act 2003.(see note D)

Office Use only Premises Licence No

I declare that all the information given on this form is accurate to the best of my knowledge.

I enclose a fee of **£ 365**.

Please make cheques payable to Croydon Council. Alternatively payment can be made by debit or credit card on 0208 760 5466. There is an additional surcharge of 1.65% for credit card payments. There is no additional charge for debit card payments.

Signature of applicant(s) or applicant's Solicitor or other duly authorised agent:

 Date: 26 JULY 2022

I understand that by signing this application form I confirm that I have been made aware of the 'Council's Street Trading Policy' in relation to the saturation areas in London Road and High Street Thornton Heath (see Note E on the attached guidance notes)

If you require any assistance with the completion of this form please contact the Licensing Team on 0208 760 5466

Office Use Only Uniform No:

Receipt No :.....**Date received:**.....

A3



**TEMPORARY LICENCE –
STREET TRADING**

The Council of the London Borough of Croydon being the Local Authority for the purposes of the London Local Authorities Act 1990

HEREBY LICENCE MR HIJRATULLAH SALEM

TO USE SITE KNOWN AS Zam Supermarket
5 London Road
Croydon
CR0 2RE

TO DISPLAY Fruit & Vegetable

SIZE OF DESIGNATED DISPLAY Length 1.7 m, Width 1.7 m

PERMITTED DAYS & TIMES Monday - Saturday 08:00 am - 12:00 midnight
Sunday 08:00 am - 12:00 midnight


This licence is issued subject to compliance with the licence conditions attached

**Please note that the person named on the licence and whose photograph appears on the licence is responsible for the premises at all times.
This licence may not be transferred to any other person.**

Date Licence Valid From: 09.11.2020


Date Licence Expires: 23.09.2022 -

Licence Number: 21/00592/STT `

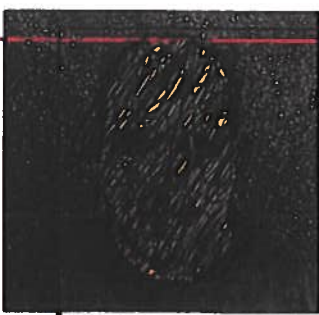

**Issued on Behalf of : Licensing Manager
Place Department**

London Road 5-89 = 15 designated sites

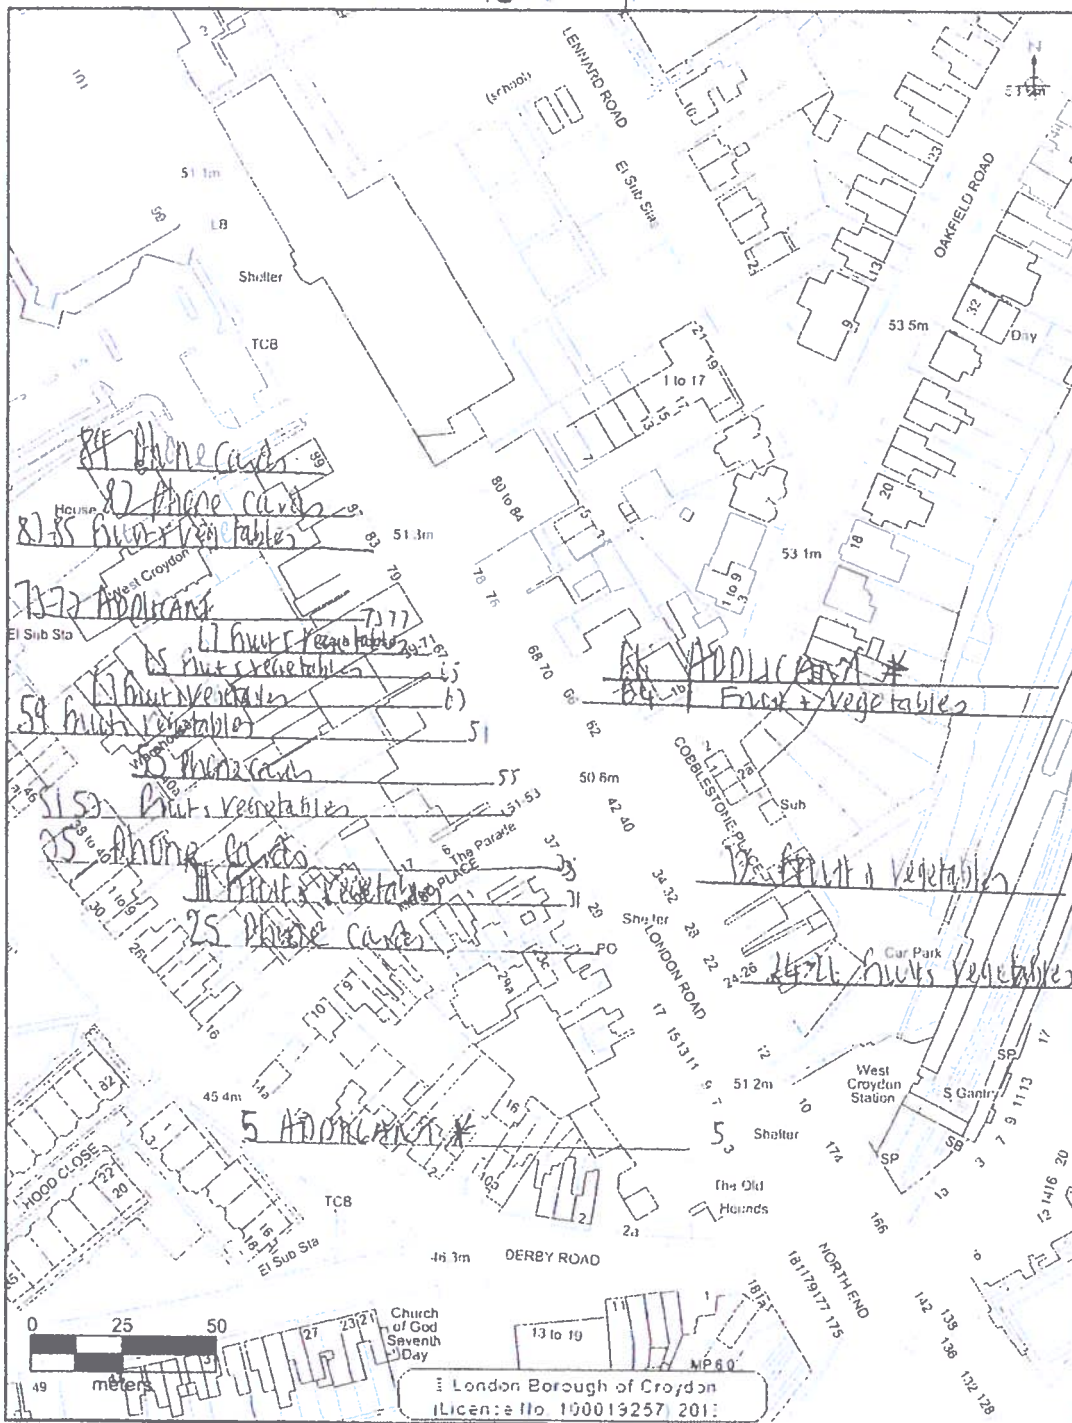

CROYDON
www.croydon.gov.uk

Crown Copyright Ordnance Survey (License No: 100019257) 2011

London Borough Croydon

Scale 1:1500

22-Jul-2022



Place Department
Licensing Team
6th Floor, Zone B
Bernard Weatherill House
8 Mint Walk
Croydon
CR0 1EA

A5

Tel/Typetalk: 0208 726 6000 x 62457
Fax: 020 8760 5786
Minicom: 020 8760 5797
Please ask for/reply to: Eunice Crassie

Mr Hijratullah Salem

[REDACTED]
[REDACTED]
London

Your Ref:
Our Ref:

Dear Sir

Subject: Street Designation Order

Address: 5 London Road Croydon CR0 2RE

I acknowledge receipt of your recent application for a street designation order and temporary licence to display goods on the highway at the above premises.

Your attention is drawn to the Council's Street Trading Policy which states;-

'In relation to the parts of the streets listed below the Council, having consulted with the officers responsible for food safety, planning, parking, street scene and district centre managers, the Highway Authority, Transport for London, Police and licence holders in those streets or trade bodies representing them, are of the view that there are enough existing designated sites. This is on the basis that any addition to the number of existing designated sites would have an overall detrimental impact on the safe and convenient passage of pedestrians in that part of the street. The Committee will therefore generally be minded to refuse any further requests for designation but will consider each request on its merits.

- Entire length of London Rd

-Entire length of High St Thornton Heath

Where the Licensing Committee considers that, in any other parts of streets in the borough, there are enough existing designated sites it may, subject to a similar process of consultation, decide to include these additional parts of streets with those listed above. Similarly the Licensing Committee may from time to time determine that due to a change in circumstances parts of streets may be removed from that list. '

Your application will be heard by the Licensing Committee at a meeting to be arranged and as your application falls within the specified area outlined in the policy, the committee will be minded to refuse the application. You should therefore attend the meeting to explain to the committee the particular reasons why you consider that your application should be granted.

Please note that all fees paid are non-refundable should the application be refused

Yours sincerely

E. Crassie

Eunice Crassie
Licensing Officer

APPENDIX B

Applicant: Mr Ercan Ucar

Location: On the highway outside **TFC Croydon Limited 73 - 77 London Road Croydon CR0 2RF**

Measurement: The application seeks trading area of **Length 7.20 m, Width 1.0 m, Height 1.5 m**. The total distance between the shop front and the nearest obstruction, in this case the kerbside is 3m. This leaves 2 m clear pedestrian pavement.

This area of highway is maintained by Croydon Council and the minimum required clear pavement width is 2.0 metres.

Appendix B1 shows photographs and a diagram of the site, display and available pavement space.

Proposed Times of Trading:

Monday to Sunday 8 am to 10:00 pm


To Display: Fruit & Vegetables

1. Detailed Consideration


- 1.1 A copy of the application is attached at Appendix B2
- 1.2 The application was advertised in the Croydon Guardian. No comments/objections have been received.
- 1.3 The Police Licensing Officer, Food Safety Team, Planning, Highways and Parking Services were invited to comment on this application. No comments/objections have been received.
- 1.4 The measurements outlined above have been checked and agreed by an Enforcement Officer during a site visit.

- 1.5 A temporary licence was made available to the applicant which is valid until 23.09.2022. A copy is attached at Appendix B3
- 1.6 There are fifteen designated street trading sites nearby. Three on the opposite side of the road between 24 and 64 displaying fruit and vegetables. On the same side of the road there are five phone card stands & seven fruit and vegetable displays. All are marked on the map at Appendix B4.
- 1.7 Would the Committee please note that these premises fall within the Council's saturation policy for street trading and the applicant has been made aware at the time of application and more recently by letter. A copy of that letter is attached at Appendix B5.
- 1.8 If the application for a street designation order is granted the applicant will be invited to apply for a Street Trading licence which will then be valid for a year.



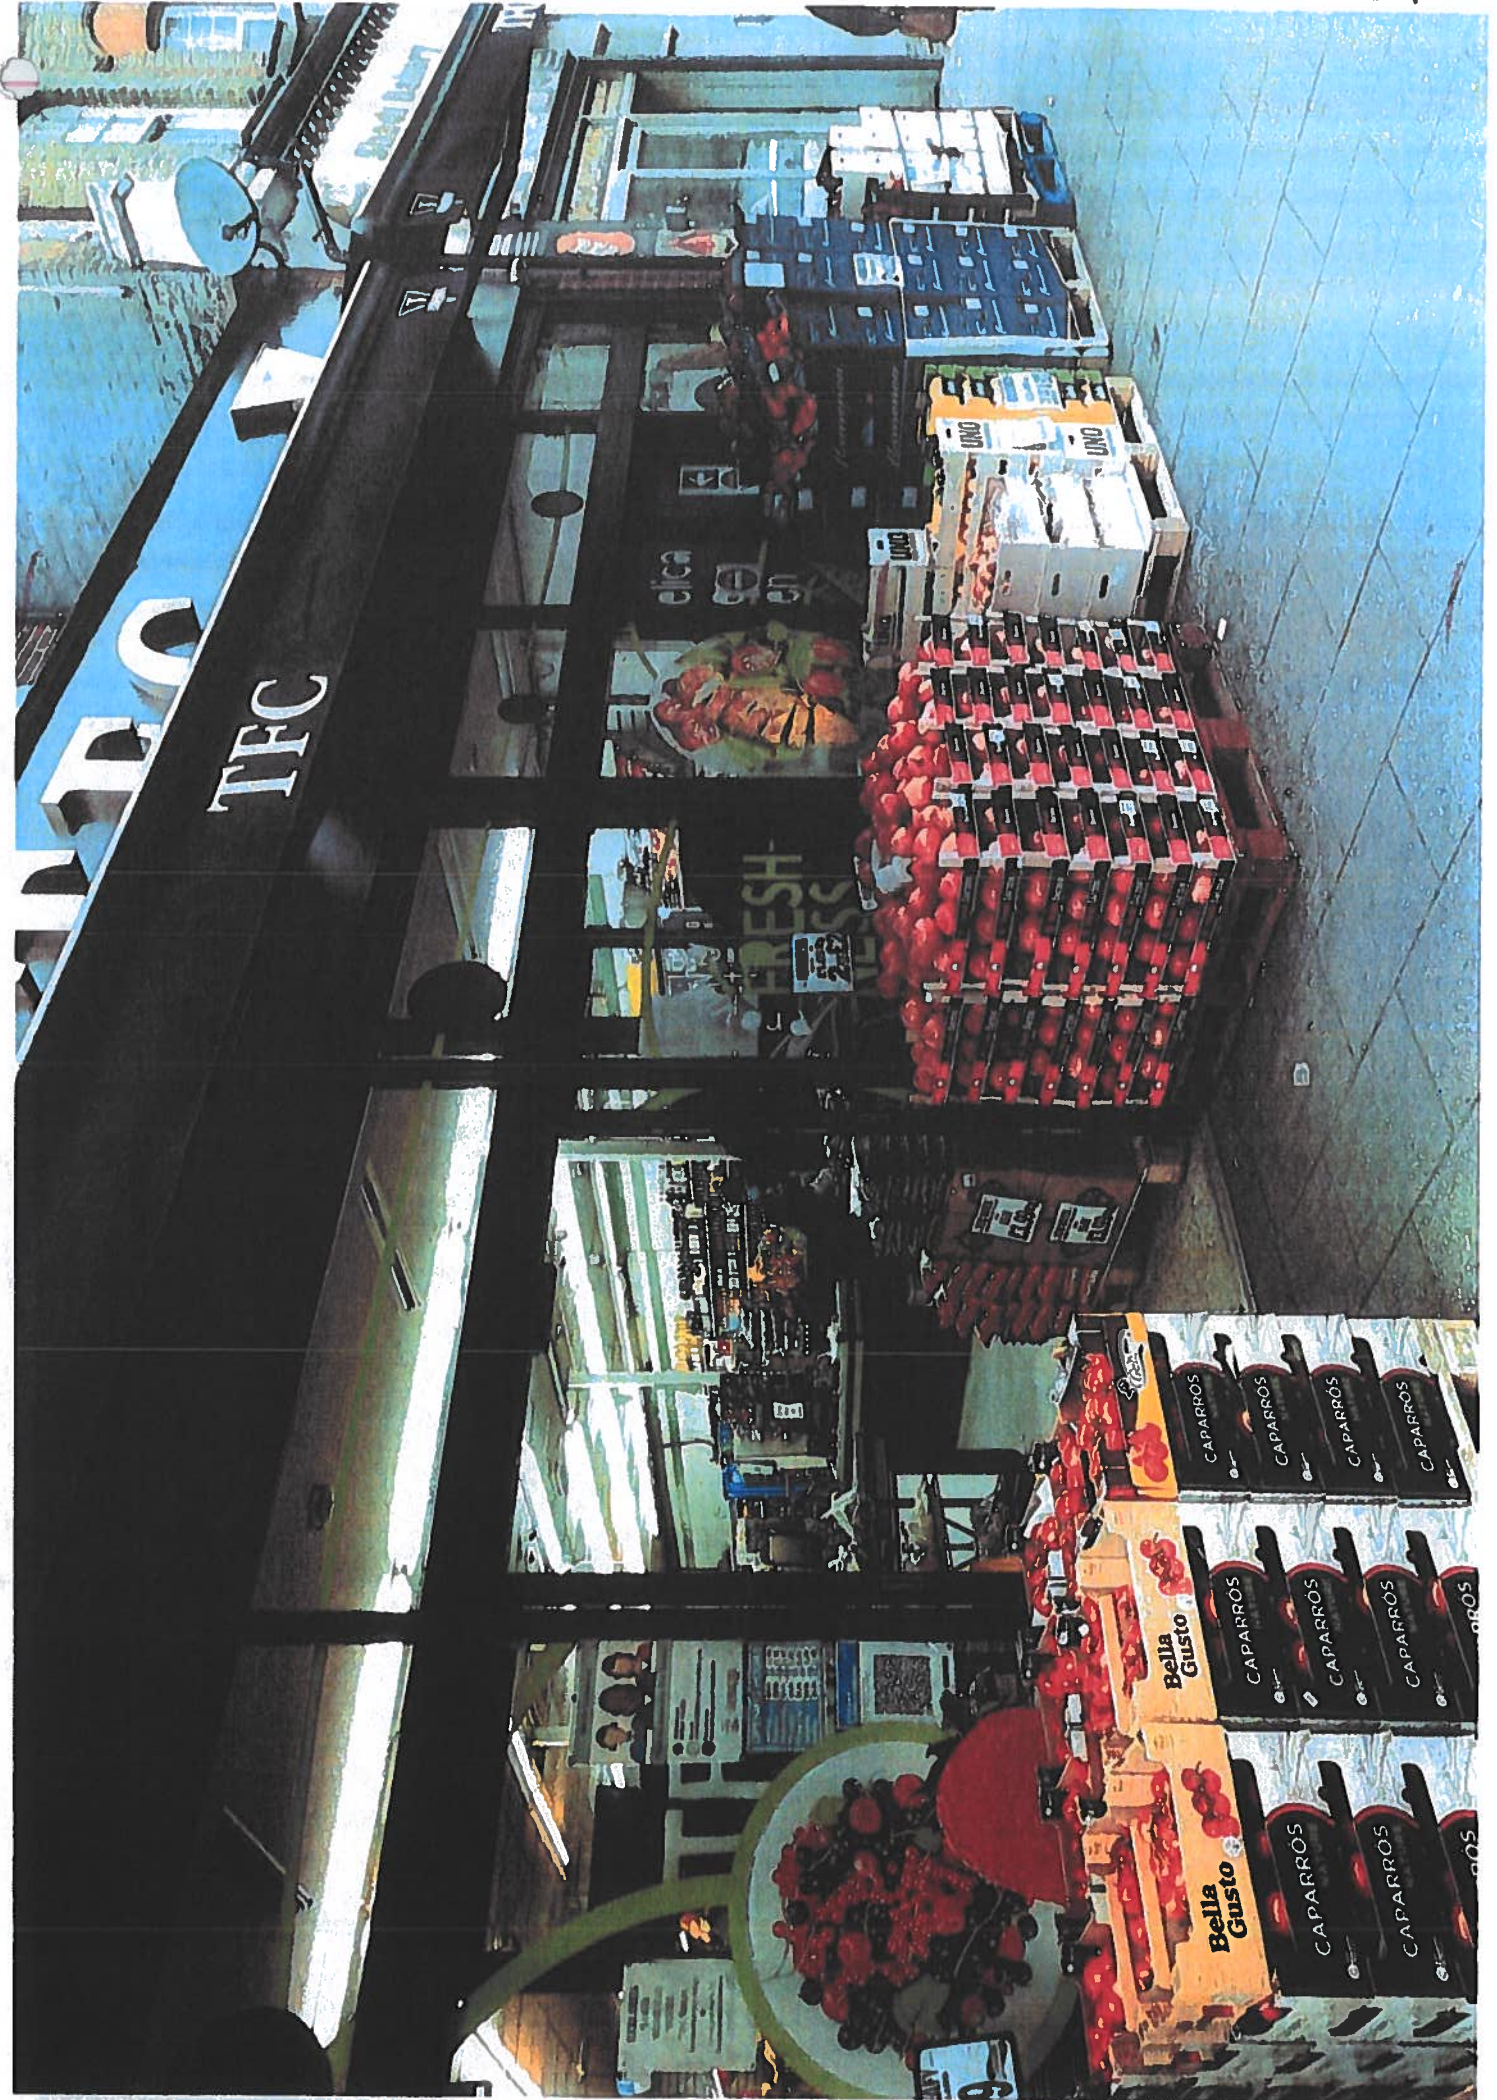



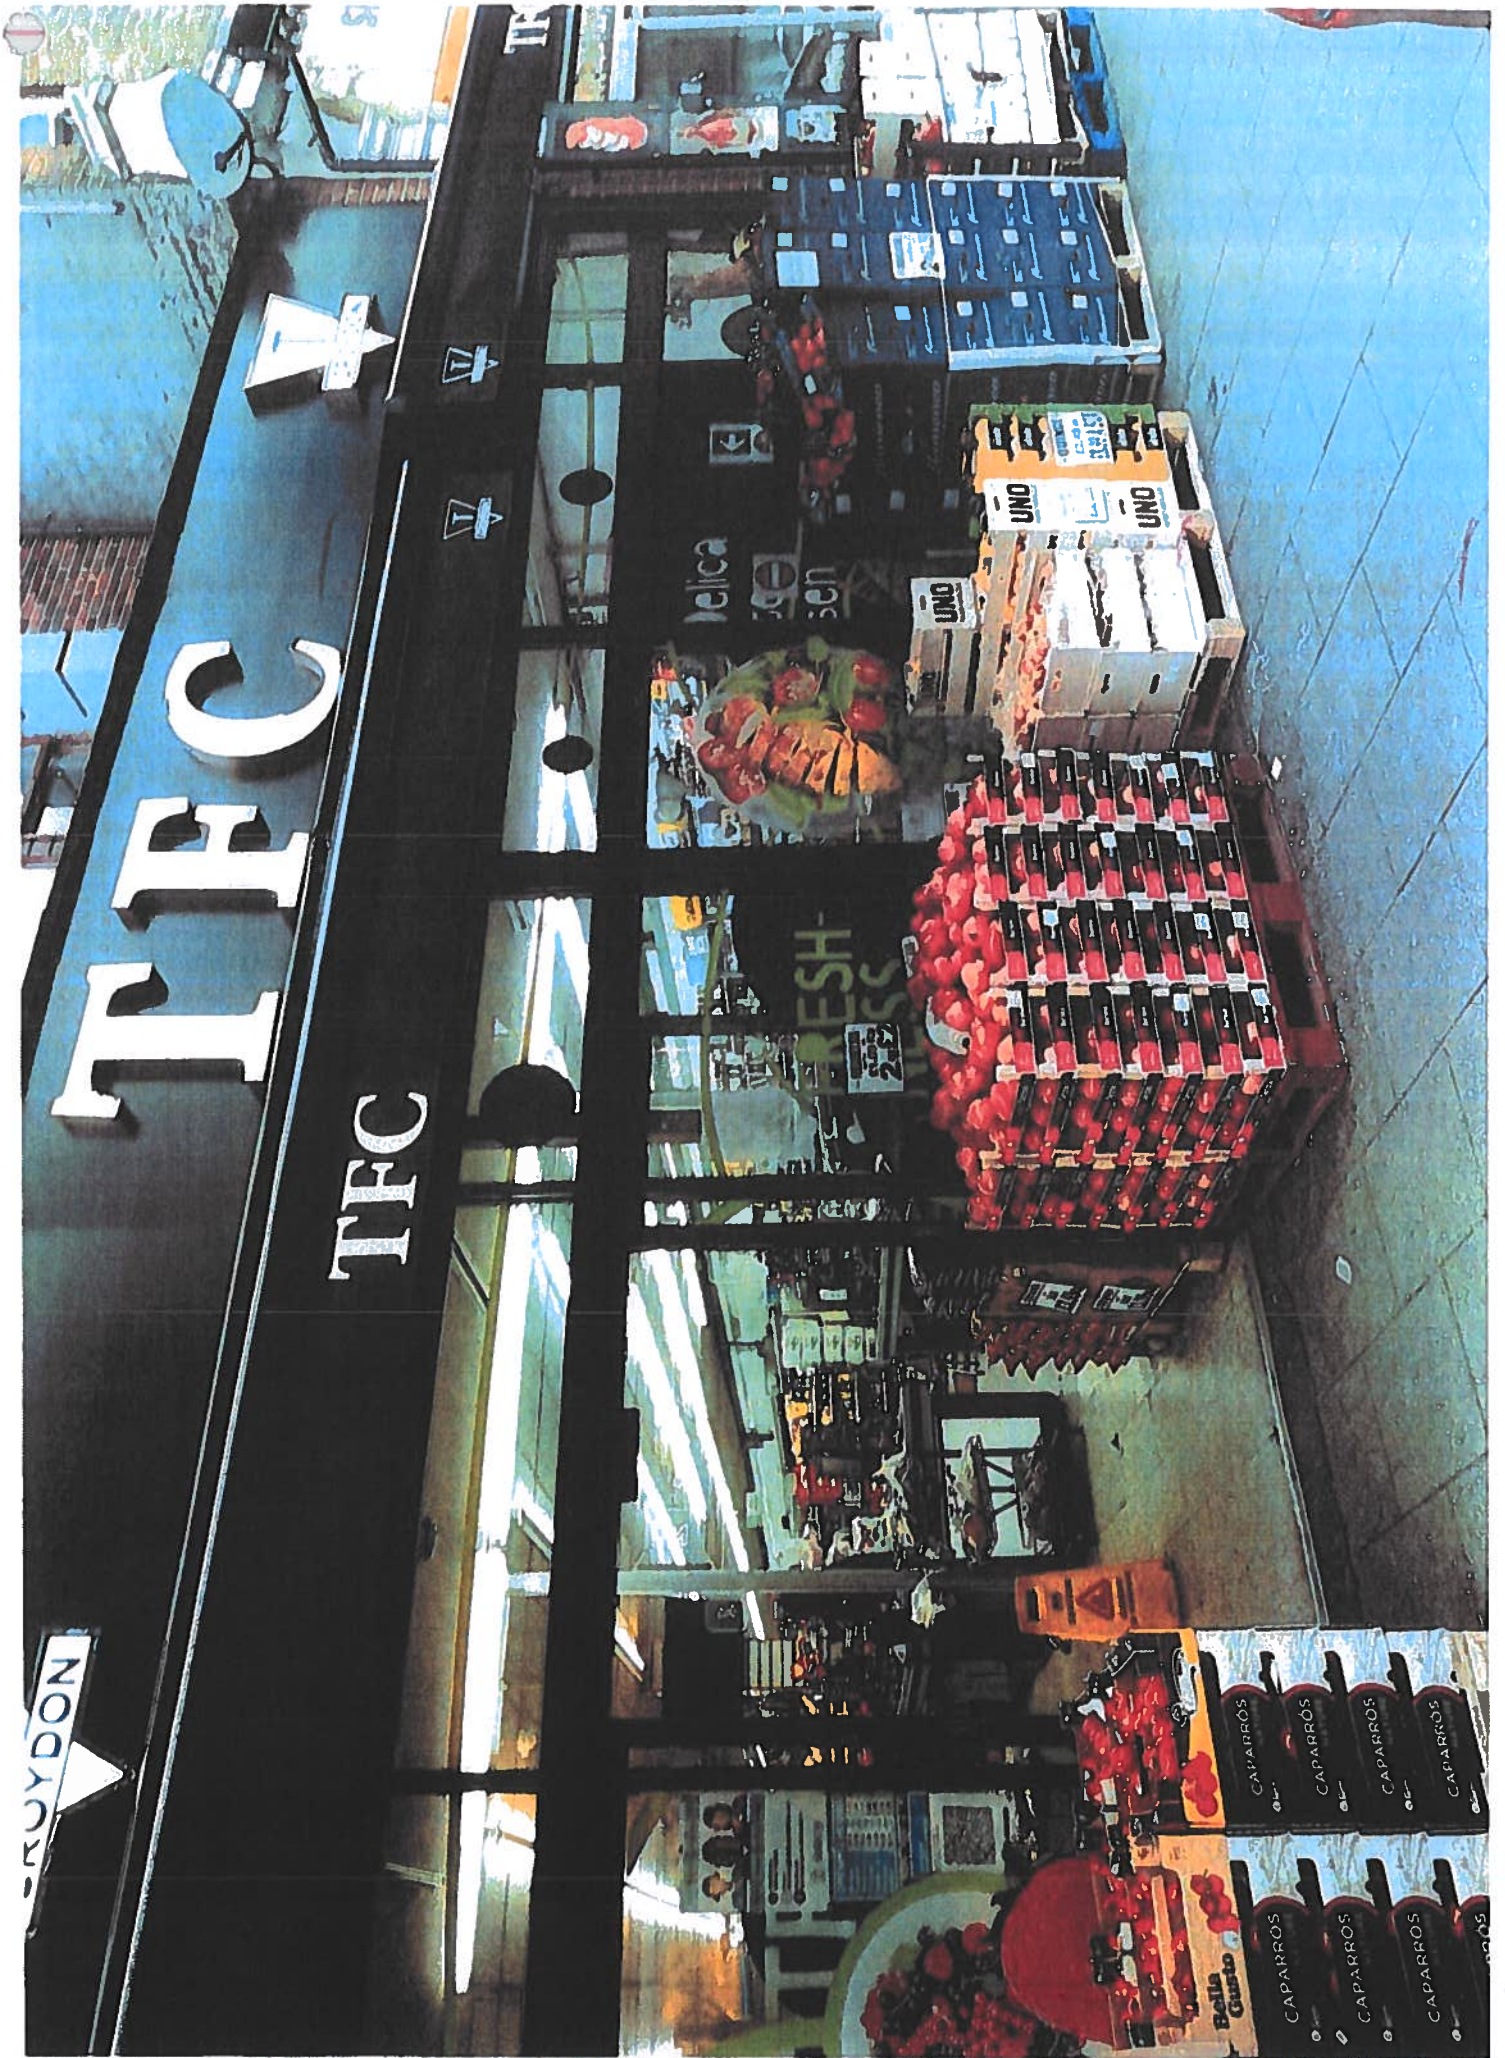

73-77 London Road

Zara House

CROYDON COUNCIL

Scale 1:148

23-Mar-2022


Crown Copyright Ordnance Survey (License No: 100018257) 2009

London Borough of Croydon

London Borough of Croydon
License No: 100019257/20

73-77 London Road

62

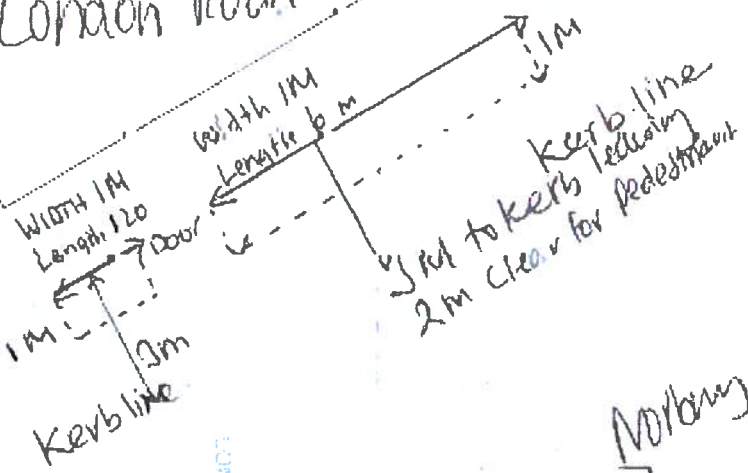

LONDON ROAD

Central Croydon

Northway



CROYDON
www.croydon.gov.uk

STREET TRADING LICENSING

APPLICATION FOR A STREET DESIGNATION ORDER

Return completed form to: Licensing Team, 6th Floor, Zone A, Environmental Health Trading Standards and Licensing. Sustainable Communities Regeneration and Economic Regeneration
Telephone: 020 876 6000 Ext 64080 or 07707 257161 / 07747118668 / 020 8760 5466

PLEASE READ THE GUIDANCE NOTES ATTACHED BEFORE COMPLETING THIS FORM

1. APPLICANT (see note A)

- a) First Name ELCAN
- b) Last/Family Name UCAL
- c) Full Home Address of Applicant ~~XX~~
..... ~~XX~~
..... ~~XX~~
- d) Home Tel No e) Mobile No ~~XXXXXXXXXXXXXXXXXXXX~~
- f) E mail address: ~~XX~~
- g) Date of Birth : ~~XXXXXXXXXX~~

2. SITE TO BE DESIGNATED (see Note B) For Mobile Vehicles/Trailers go to section 4

- a) Trading Name of Premises: TFC CROYDON LIMITED
- b) Trading Address: 73-77 LINDEN ROAD, CROYDON
..... CR0 2LF
- c) Business Tel No : 0208 686 2025

3. DISPLAY AREA (see note C)

- a) Dimensions of display area (state whether measured in feet or metres)
Length 7.20m Width 1.0m Height 1.5m
- b) Total pavement area from shop to nearest obstruction or edge of pavement ... 3m
- c) Provide proof of landlords permission if renting shop or operating on private forecourt
(please attach proof to application form)

d) Hours that you would like to display the goods/services on the highway.

Sunday: from 8AM to 10PM Thursday: from 8AM to 10PM

Monday: from 8AM to 10PM Friday: from 8AM to 10PM

Tuesday: from 8AM to 10PM Saturday: from 8AM to 10PM

Wednesday: from 8AM to 10PM

c) Type of goods or services to be displayed : FRUIT & VEG

4. MOBILE VEHICLE/TRAILER (See note D)

a) Address of proposed pitch

b) Approx dimensions of vehicle/trailer (state whether measured in feet or metres)

Length.....Width.....Height.....

c) Registration No

d) Proposed hours and days of trading:

If you propose to sell hot food and drink after 2300 hours then you will require a premises licence under the Licensing Act 2003.(see note D)

Office Use only Premises Licence No

I declare that all the information given on this form is accurate to the best of my knowledge.

I enclose a fee of £ 365.

Please make cheques payable to Croydon Council. Alternatively payment can be made by debit credit card on 0208 760 5466 / 0208 726 6000 Ext 64080

Signature of applicant(s) or applicant's Solicitor or other duly authorised agent:

Date 20/1/2022

I understand that by signing this application form I confirm that I have been made aware of the 'Council's Street Trading Policy' in relation to the saturation areas in London Road and High Street Thornton Heath (see Note E on the attached guidance notes) If you require any assistance with the completion of this form please contact the Licensing team on 0208 760 5466

Office Use Only Uniform No:

Receipt No ; Date received:

**TEMPORARY LICENCE –
STREET TRADING**

The Council of the London Borough of Croydon being the Local Authority for the purposes of the London Local Authorities Act 1990

HEREBY LICENCE

MR ECAN UCAR

TO USE SITE KNOWN AS

TFC Croydon Limited
73 - 77 London Road
Croydon
CR0 2RF

TO DISPLAY

Fruit and Vegetable

SIZE OF DESIGNATED DISPLAY

Length 7.20 m, Width 1 m, Height 1.5 m

PERMITTED DAYS & TIMES

Monday - Saturday 8:00 pm - 10:00 pm
Sunday 8:00 pm - 10:00 pm

This licence is issued subject to compliance with the licence conditions attached

**Please note that the person named on the licence and whose photograph appears on the licence is responsible for the premises at all times.
This licence may not be transferred to any other person.**

Date Licence Valid From: 23.02.2022

Date Licence Expires: 23.09.2022

Licence Number: 22/00444/STT




**Issued on Behalf of : Licensing Manager
Place Department**

LICENCE CONDITIONS

NON TRANSPORT FOR LONDON MAINTAINED ROADS

1. The Licence shall ensure that there is a minimum clear passage of **2.0 metres** between the front edge of their display and the edge of the kerb or any item of street furniture (railings/lamp posts etc) – whichever is the nearer to the display
2. A clear copy of the licence shall be displayed in the front window of the premises at all times and should be visible to passers – by.
3. Please note that the person named on the licence and whose photograph appears on the licence is responsible for the premises at all times.
This licence may not be transferred to any other person.
4. The right to trade from the designated site will be temporarily suspended when Utility Companies or the Highway Authority require access to the footway to carry out necessary works, until the completion of those works.
5. The limits of the designated area may be marked on the footway/roadway by the Council to enable verification by Council & Highway Officers.
6. If the application for a street designation order and the subsequent application for a full licence are granted then premises displaying tables and chairs must then enclose the display area with a suitable barrier material e.g. rope.
7. The licence holder is responsible for removing all litter from the licensed area and adjacent footway at regular intervals during the day and at the close of business each day.

London Road 5-89 = 15 designated sites

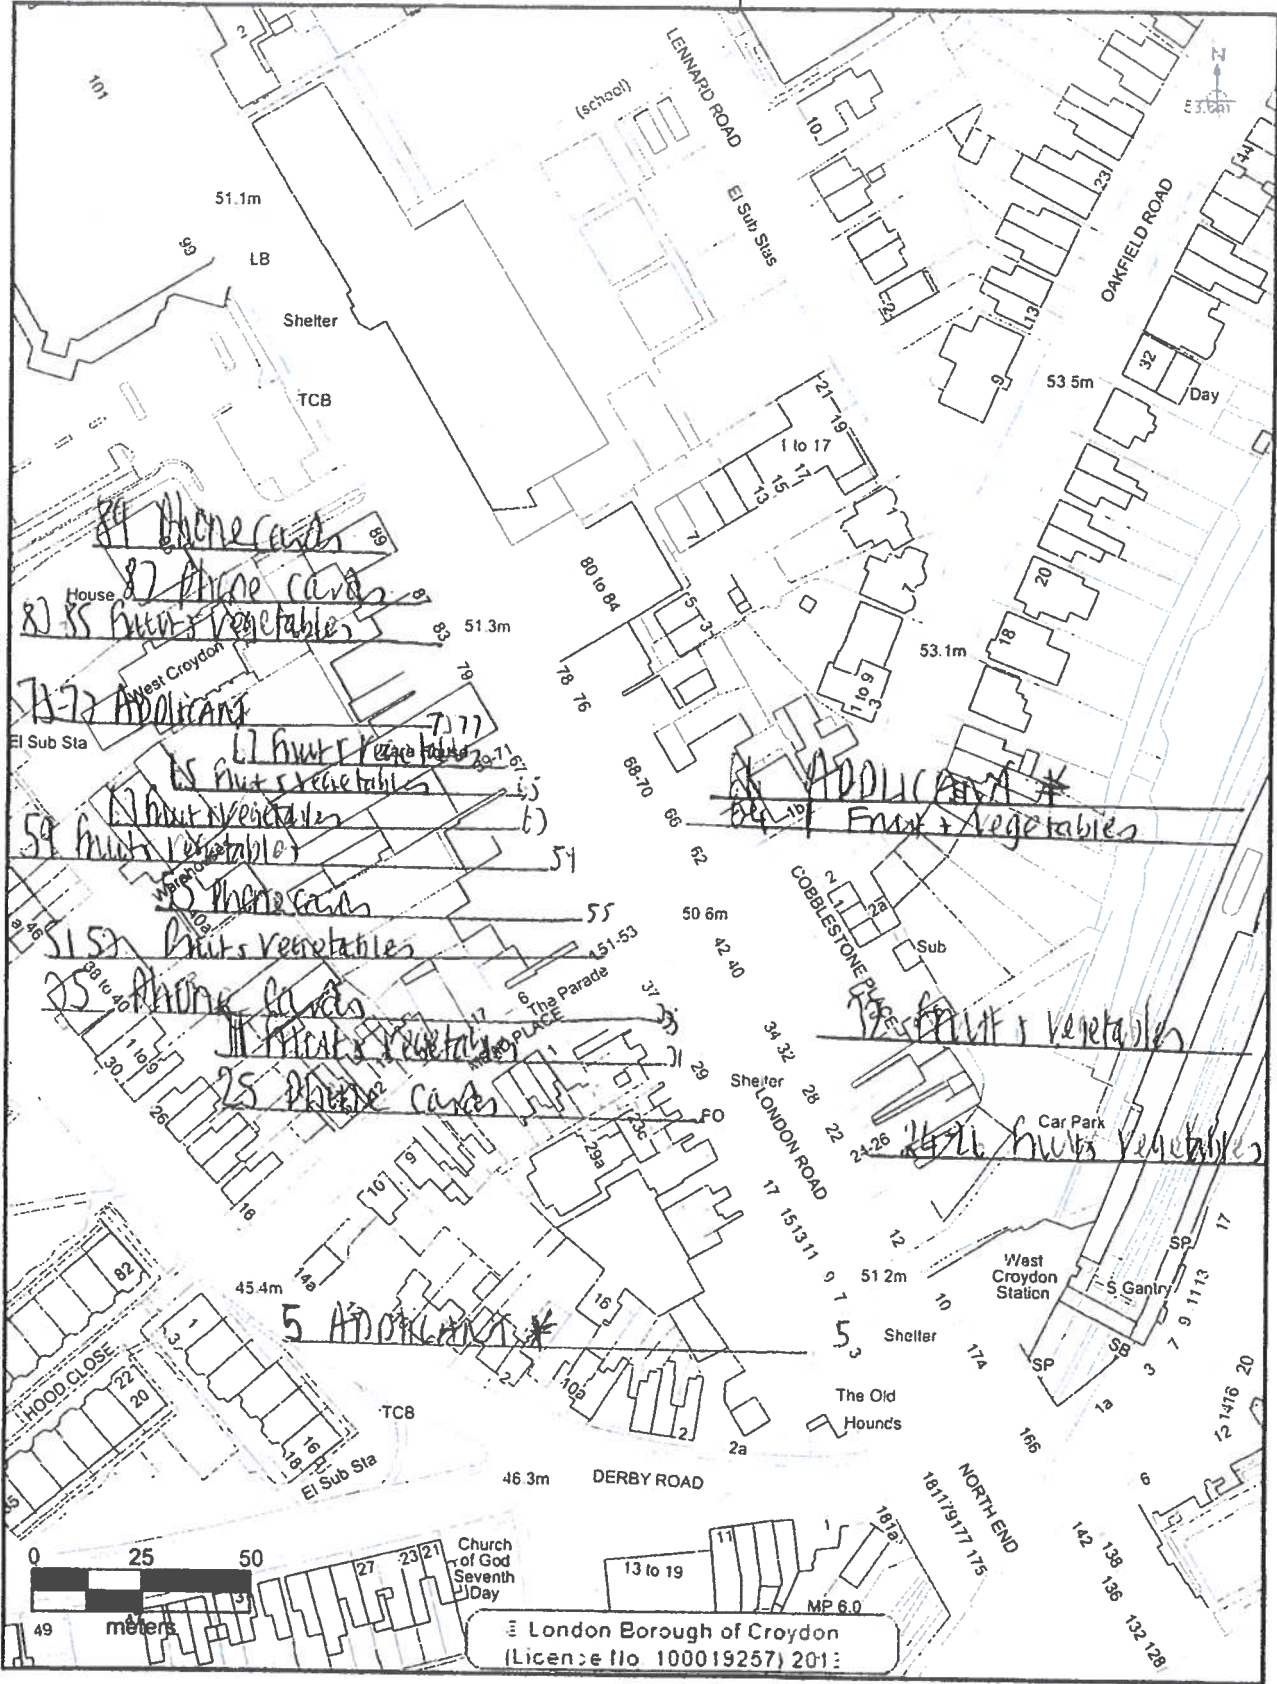

CROYDON
www.croydon.gov.uk

Crown Copyright Ordnance Survey (License No: 100019257) 2011

London Borough Croydon

Scale 1:1500

22-Jul-2022

Tel/Typetalk: 0208 726 6000 x 62457
Fax: 020 8760 5786
Please ask for/reply to: Eunice Crassie

Mr Ecan Ucar

~~XXXXXXXXXXXX~~
~~XXXXXXXXXXXX~~
~~XXXXXXXXXXXX~~
~~XXXXXXXXXXXX~~

Your Ref: 22/00444/STT
Our Ref:
Date: 22 February 2022

Dear

Subject: Street Designation Order

Address: 73 - 77 London Road Croydon CR0 2RF

I acknowledge receipt of your recent application for a street designation order and temporary licence to display goods on the highway at the above premises.

Your attention is drawn to the Council's Street Trading Policy which states;-

'In relation to the parts of the streets listed below the Council, having consulted with the officers responsible for food safety, planning, parking, street scene and district centre managers, the Highway Authority, Transport for London, Police and licence holders in those streets or trade bodies representing them, are of the view that there are enough existing designated sites. This is on the basis that any addition to the number of existing designated sites would have an overall detrimental impact on the safe and convenient passage of pedestrians in that part of the street. The Committee will therefore generally be minded to refuse any further requests for designation but will consider each request on its merits.

- Entire length of London Rd

-Entire length of High St Thornton Heath

Where the Licensing Committee considers that, in any other parts of streets in the borough, there are enough existing designated sites it may, subject to a similar process of consultation, decide to include these additional parts of streets with those listed above. Similarly the Licensing Committee may from time to time determine that due to a change in circumstances parts of streets may be removed from that list. '

Your application will be heard by the Licensing Committee at a meeting to be arranged and as your application falls within the specified area outlined in the policy, the committee will be minded to refuse the application. You should therefore attend the meeting to explain to the committee the particular reasons why you consider that your application should be granted.

Please note that all fees paid are non refundable should the application be refused

Yours sincerely

E. Crassie

Eunice Crassie
Licensing Officer

APPENDIX C

Applicant: Khalil Khidir

Location: On the highway outside **66 London Road Croydon CR0 2TB.**

Measurement: The application seeks trading area of Length 1.6 m x Width 80 cm

The total distance from the shop front to the kerb is 3.8m. The nearest obstruction is a tree base to the left of the display which leaves 2.10 clear meters of clear pavement space.

This area of highway is maintained by Croydon Council and the minimum required clear pavement width is 2 m metres.

Appendix C1 shows photographs and a diagram of the site, display and available pavement space.

For the Committee's information, 64 London Road has been previously designated over 15 years ago with the dimensions of 4.1m length and 90 cm width. There is a 2m space between the display and the traffic light showing in the photograph.

Proposed Times of Trading:

Monday - Saturday 8:00 pm - 9:00 pm

Sunday 9:00 pm - 8:00 pm

To Display: Fruit & Vegetables

1. Detailed Consideration

1.1 A copy of the application is attached at Appendix C2

1.2 The application was advertised in the Croydon Guardian. No comments/objections have been received. However he has recently

- 1.3 The Police Licensing Officer, Food Safety Team, Planning, Highways and Parking Services were invited to comment on this application. No comments have been received.
- 1.4 The measurements outlined above have been checked and agreed by an Enforcement Officer during a site visit.
- 1.5 A temporary licence was made available to the applicant which is valid until 12.09.2022. A copy is attached at Appendix C3.
- 1.6 There are 15 street trading sites nearby. On the opposite side of the road there are 5 phone card stands and 7 fruit and vegetable displays. On the same side of the road there are 3 street trading sites displaying fruit and vegetables.
- 1.7 This area of highway is maintained by Croydon Council and the minimum required clear pavement width is 2 metres. All are marked on the map at Appendix C4.
- 1.8 Would the Committee please note that these premises fall within the Council's saturation policy for street trading and the applicant has been made aware at the time of application and more recently by letter. A copy of that letter is attached at Appendix C5.
- 1.9 If the application for a street designation order is granted the applicant will be invited to apply for a Street Trading licence which will then be valid for a year.



BUY, SELL, EXCHANGE
rockbottommusic.co.uk

08 680 1042 66



AFRICAN FOOD CENTRE

MEAT FISH VEGETABLES

WHOLESALE & RETAIL

GROCERY Jb. 020 6661

66

FISH - GROCERY - VEGETABLES - POULTRY & BUTCHERS LTD




NAYAN 2-5





66 London Road

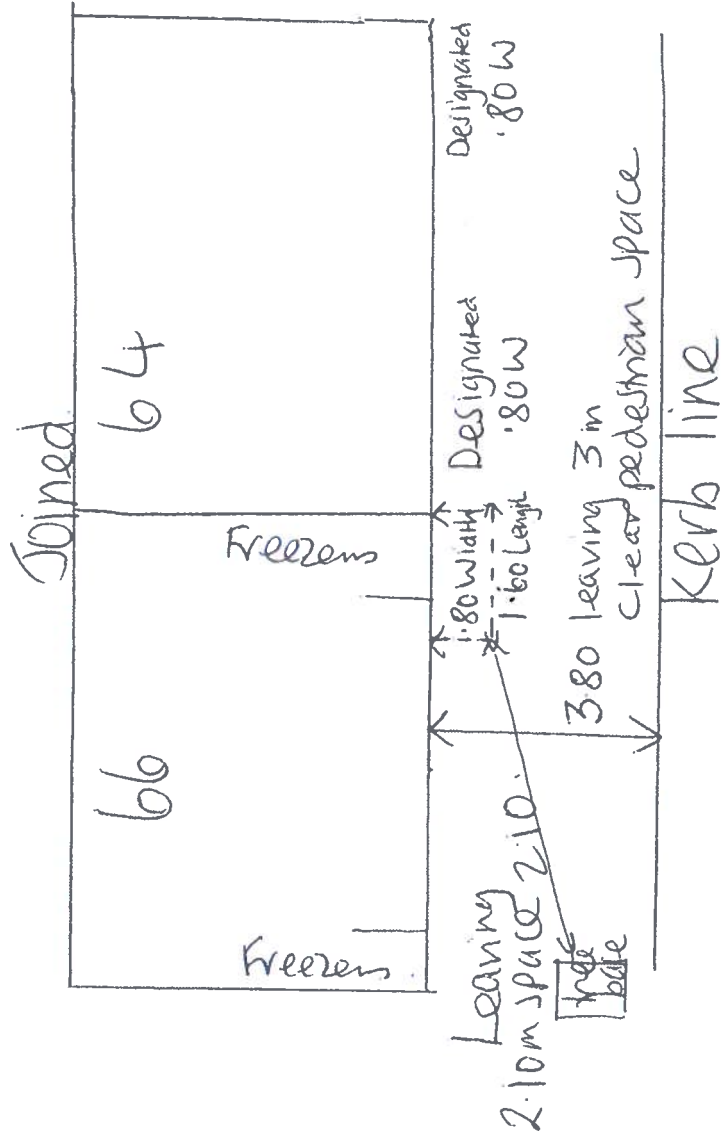

Broad Green ← London Road → North Bend

STREET TRADING LICENSING APPLICATION FOR A STREET DESIGNATION ORDER

Return completed form to: Licensing Team, 6th Floor, Zone A, Environmental Health Trading Standards and Licensing, Sustainable Communities, Regeneration and Economic Regeneration
Telephone: 020 876 0000 Ext 64080 or 07707 257161 / 07747118882 / 020 8760 5455

PLEASE READ THE GUIDANCE NOTES ATTACHED BEFORE COMPLETING THIS FORM

1. APPLICANT (see note A)

- a) First Name KHALIL
- b) Last/Family Name KHIDIR
- c) Full Home Address of Applicant ~~XX~~
- d) Home Tel No e) Mobile No ~~XXXXXXXXXXXX~~
- f) E mail address: ~~XX~~
- g) Date of Birth ~~XXXXXXXXXX~~

2. SITE TO BE DESIGNATED (see Note B) For Mobile Vehicles/Trailers go to section 4

- a) Trading Name of Premises: 66...A.F.R.I.C.A.N...F.O.O.D...CENTRE.LTD
- b) Trading Address: 66 London Road, CROYDON, CRO2TB
- c) Business Tel No: ~~XXXXXXXXXXXX~~

3. DISPLAY AREA (see note C)

- a) Dimensions of display area (state whether measured in feet or metres)
Length 1.60 Width 80 cm Height 1.5
- b) Total pavement area from shop to nearest obstruction or edge of pavement 2.80
- c) Provide proof of landlords permission if renting shop or operating on private forecourt (please attach proof to application form)
Mr Khidir is landlord

d) Hours that you would like to display the goods/services on the highway.

Sunday from 8 A.M. to 9 P.M. Thursday: from 8 A.M. to 9 P.M.
Monday from 8 A.M. to 9 P.M. Friday: from 8 A.M. to 9 P.M.
Tuesday from 8 A.M. to 9 P.M. Saturday from 8 A.M. to 9 P.M.
Wednesday from 8 A.M. to 9 P.M.

c) Type of goods or services to be displayed :

4. MOBILE VEHICLE/TRAILER (See note D)

a) Address of proposed pitch

b) Approx dimensions of vehicle/trailer (state whether measured in feet or metres)

Length.....Width.....Height.....

c) Registration No

d) Proposed hours and days of trading:.....

If you propose to sell hot food and drink after 2300 hours then you will require a premises licence under the Licensing Act 2003.(see note D)

Office Use only Premises Licence No

I declare that all the information given on this form is accurate to the best of my knowledge.

I enclose a fee of £ 365.

Please make cheques payable to Croydon Council. Alternatively payment can be made by debit or credit card on 0208 760 5466 / 0208 726 6000 Ext 64080

Signature of applicant(s) or applicant's Solicitor or other duly authorised agent:

[Handwritten signature]

Date *22.7.22.*

I understand that by signing this application form I confirm that I have been made aware of the 'Council's Street Trading Policy' in relation to the saturation areas in London Road and High Street Thornton Heath (see Note E on the attached guidance notes)

If you require any assistance with the completion of this form please contact the Licensing Team on 0208 760 5466

Office Use Only Uniform No:

Receipt No : Date received:

**TEMPORARY LICENCE –
STREET TRADING**

The Council of the London Borough of Croydon being the Local Authority for the purposes of the London Local Authorities Act 1990

HEREBY LICENCE**MR KHALIL KHIDIR****TO USE SITE KNOWN AS****66 London Road
Croydon
CR0 2TB****TO DISPLAY****Fruit & Vegetable****SIZE OF DESIGNATED DISPLAY****Length 1.6 m x Width 80 cm****PERMITTED DAYS & TIMES****Monday - Saturday 8:00 pm - 9:00 pm
Sunday 9:00 pm - 8:00 pm**

This licence is issued subject to compliance with the licence conditions attached

**Please note that the person named on the licence and whose photograph appears on the licence is responsible for the premises at all times.
This licence may not be transferred to any other person.**

Date Licence Valid From: 12.03.2022**Date Licence Expires: 12.09.2022****Licence Number: 22/01734/STT**

*Issued on Behalf of : Licensing Manager
Place Department*

Licence Conditions

Non Transport for London Maintained Roads

1. The Licence shall ensure that there is a minimum clear passage of **2.0 metres** between the front edge of their display and the edge of the kerb or any item of street furniture (railings/lamp posts etc) – whichever is the nearer to the display
2. A clear copy of the licence shall be displayed in the front window of the premises at all times and should be visible to passers – by.
3. Please note that the person named on the licence and whose photograph appears on the licence is responsible for the premises at all times.
This licence may not be transferred to any other person.
4. The right to trade from the designated site will be temporarily suspended when Utility Companies or the Highway Authority require access to the footway to carry out necessary works, until the completion of those works.
5. The limits of the designated area may be marked on the footway/roadway by the Council to enable verification by Council & Highway Officers.
6. If the application for a street designation order and the subsequent application for a full licence are granted then premises displaying tables and chairs must then enclose the display area with a suitable barrier material e.g. rope.
7. The licence holder is responsible for removing all litter from the licensed area and adjacent footway at regular intervals during the day and at the close of business each day.

London Road 5-89 = 15 designated sites



CROYDON
www.croydon.gov.uk

Crown Copyright Ordnance Survey (License No: 100019257) 2011

London Borough Croydon

Scale 1:1500

22-Jul-2022

Place Department
Licensing Team
6th Floor, Zone B
Bernard Weatherill House
8 Mint Walk
Croydon
CR0 1EA

C5

Tel/Typetalk: 0208 726 6000 x 62457
Fax: 020 8760 5786
Minicom: 020 8760 5797
Please ask for/reply to: Eunice Crassie

Mr Khalil Khidir

~~66 London Road~~

Croydon

~~CR0 2TB~~

Your Ref:

Our Ref:

Date: 8 July 2022

Dear Sir

Subject: Street Designation Order

Address: 66 London Road Croydon CR0 2TB

I acknowledge receipt of your recent application for a street designation order and temporary licence to display goods on the highway at the above premises.

Your attention is drawn to the Council's Street Trading Policy which states:-

'In relation to the parts of the streets listed below the Council, having consulted with the officers responsible for food safety, planning, parking, street scene and district centre managers, the Highway Authority, Transport for London, Police and licence holders in those streets or trade bodies representing them, are of the view that there are enough existing designated sites. This is on the basis that any addition to the number of existing designated sites would have an overall detrimental impact on the safe and convenient passage of pedestrians in that part of the street. The Committee will therefore generally be minded to refuse any further requests for designation but will consider each request on its merits.

- Entire length of London Rd

-Entire length of High St Thornton Heath

Where the Licensing Committee considers that, in any other parts of streets in the borough, there are enough existing designated sites it may, subject to a similar process of consultation, decide to include these additional parts of streets with those listed above. Similarly the Licensing Committee may from time to time determine that due to a change in circumstances parts of streets may be removed from that list. '

Your application will be heard by the Licensing Committee at a meeting to be arranged and as your application falls within the specified area outlined in the policy, the committee will be minded to refuse the application. You should therefore attend the meeting to explain to the committee the particular reasons why you consider that your application should be granted.

Please note that all fees paid are non-refundable should the application be refused

Yours sincerely

E. Crassie

Eunice Crassie
Licensing Officer