

APPENDIX A

Applicant: Lalbas Safi

Location: On the footway outside 8 Station Road, Croydon, CR0 2RB.

Measurements: The application seeks a trading area of length 1.7m, width 0.6m and height 2m. This would leave a clear pavement width of 4.74 metres from the edge of the proposed display to the kerb. This area of highway is maintained by the Council and the minimum required clear pavement width is 2 metres.

Appendix A1 shows a plan of the site. Appendix A2 shows some photographs of the display and available pavement space.

Proposed Times of Trading:

Monday to Saturday 9.30am to 8pm

Sunday 10am to 6pm

To Provide: Display Luggage & Shoes for sale

1. Detailed Considerations

- 1.1 A copy of the application is attached at Appendix A3.
- 1.2 The application was duly advertised in the Croydon Guardian, no objections were received.
- 1.3 The Police Licensing Officer, Food Safety team, Planning, Highways and Parking Services were invited to comment on this application, no objections have been received.
- 1.4 The measurements outlined above have been checked and agreed by an Enforcement Officer during a site visit.
- 1.5 A temporary licence was made available to the applicant which is valid until 10.06.2018 pending the committee's decision. A copy is attached as Appendix A4.
- 1.6 There is one other premises nearby already licensed for street trading. 6 Station Road displays mobile phone accessories and cosmetics. The relevant premises are marked on the map at Appendix A5.
- 1.7 If the application for a street designation order is granted the applicant will be invited to apply for a Street Trading Licence which will then be valid for a year





8 STATION ROAD

b) Hours that you would like to display the goods/services on the highway.

Sunday: from 10:00 to 6:00 Thursday: from 9:30 to 8:00

Monday: from 9:30 to 8:00 Friday: from 9:30 to 8:00

Tuesday: from 9:30 to 8:00 Saturday: from 9:30 to 8:00

Wednesday: from 9:30 to 8:00

c) Type of goods or services to be displayed :...Luggage and shoes.....

4. MOBILE VEHICLE/TRAILER (See note D)

a) Address of proposed pitch.....

b) Approx dimensions of vehicle/trailer (state whether measured in feet or metres)

Length.....Width.....Height.....

c) Registration No

d) Proposed hours and days of trading:.....

If you propose to sell hot food and drink after 2300 hours then you will require a premises licence under the Licensing Act 2003.(see note D)

Office Use only Premises Licence No

I declare that all the information given on this form is accurate to the best of my knowledge.

I enclose a fee of £ 365.

Please make cheques payable to Croydon Council. Alternatively payment can be made by debit or credit card on 0208 760 5466. There is an additional surcharge of 1.65% for credit card payments. There is no additional charge for debit card payments.

Signature of applicant(s) or applicant's Solicitor or other duly authorised agent:



Date 05/01/2018

I understand that by signing this application form I confirm that I have been made aware of the 'Council's Street Trading Policy' in relation to the saturation areas in London Road and High Street Thornton Heath (see Note E on the attached guidance notes)

If you require any assistance with the completion of this form please contact the Licensing Team on 0208 760 5466

Office Use Only Uniform No:

**TEMPORARY LICENCE –
STREET TRADING**

The Council of the London Borough of Croydon being the Local Authority for the purposes of the London Local Authorities Act 1990

**HEREBY LICENCE
TO USE SITE KNOWN AS**

MR. LALBAS SAFI
New Fashion
8 Station Road
Croydon
CR0 2RB

**TO DISPLAY
SIZE OF DESIGNATED DISPLAY
PERMITTED DAYS & TIMES**

Luggage and Shoes
Length 1.70m, Width 0.60 cm, Height 2m
Monday - Saturday 9:30 am - 8:00 pm
Sunday 10:00 am - 6:00 pm

This licence is issued subject to compliance with the licence conditions attached

**Please note that the person named on the licence and whose photograph appears on the licence is responsible for the premises at all times.
This licence may not be transferred to any other person.**

Date Licence Valid From: 10.01.2018

Date Licence Expires: 10.06.2018


Licence Number: 18/00076/STT



Licence Conditions

Non Transport for London Maintained Roads

1. The Licence shall ensure that there is a minimum clear passage of **2.0 metres** between the front edge of their display and the edge of the kerb or any item of street furniture (railings/lamp posts etc) – whichever is the nearer to the display
2. A clear copy of the licence shall be displayed in the front window of the premises at all times and should be visible to passers – by.
3. Please note that the person named on the licence and whose photograph appears on the licence is responsible for the premises at all times.
This licence may not be transferred to any other person.
4. The right to trade from the designated site will be temporarily suspended when Utility Companies or the Highway Authority require access to the footway to carry out necessary works, until the completion of those works.
5. The limits of the designated area may be marked on the footway/roadway by the Council to enable verification by Council & Highway Officers.
6. If the application for a street designation order and the subsequent application for a full licence are granted then premises displaying tables and chairs must then enclose the display area with a suitable barrier material e.g. rope.
7. The licence holder is responsible for removing all litter from the licensed area and adjacent footway at regular intervals during the day and at the close of business each day.

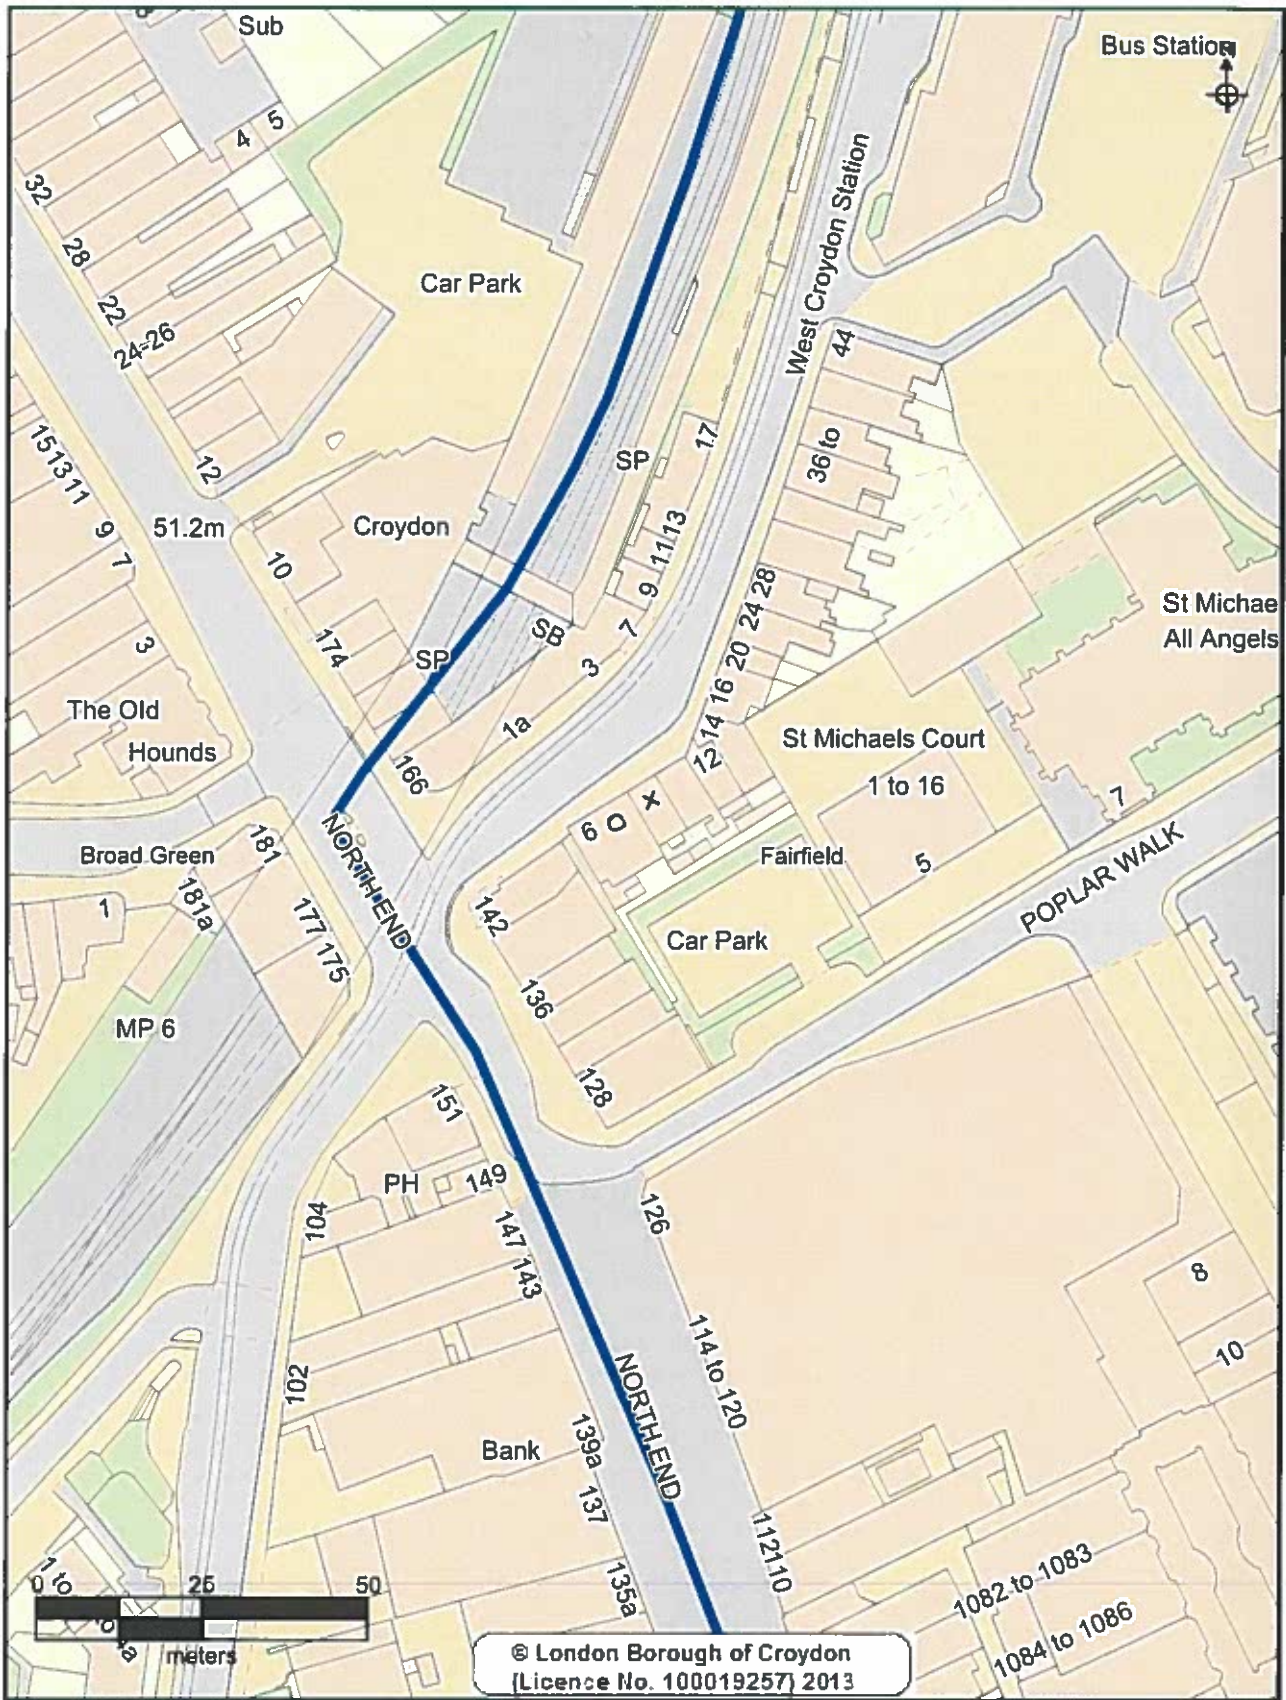

CROYDON
www.croydon.gov.uk

Crown Copyright Ordnance Survey (License No: 100019257) 2011

London Borough Croydon



Scale 1:1000

19-Mar-2018

APPLICATION PREM. = X = B STATION ROAD
OTHER LICENCE = O = 6 STATION ROAD

APPENDIX B

Applicant: Joseph Asade

Location: On the footway outside 12A Station Road, Croydon, CR0 2RB.

Measurements: The application seeks a trading area of LHS length 2.5m, width 0.8m, height 2m and RHS length 1m, width 0.8m and height 2m. This would leave a clear pavement width of 3.3m from the edge of the proposed display to the nearest piece of street furniture (the post shown in the photograph). This area of highway is maintained by the Council and the minimum required clear pavement width is 2 metres.

Appendix B1 shows a plan of the site. Appendix B2 shows some photographs of the display and available pavement space.

Proposed Times of Trading:

Monday to Saturday 9am to 7pm

Sunday 11am to 5pm

To Provide: Display Fruit & Vegetables for sale

1. Detailed Considerations

- 1.1 A copy of the application is attached at Appendix B3.
- 1.2 The application was duly advertised in the Croydon Guardian, no objections were received.
- 1.3 The Police Licensing Officer, Food Safety team, Planning, Highways and Parking Services were invited to comment on this application, no objections have been received.
- 1.4 The measurements outlined above have been checked and agreed by an Enforcement Officer during a site visit.
- 1.5 A temporary licence was made available to the applicant which is valid until 19.06.2018 pending the committee's decision. A copy is attached as Appendix B4.
- 1.6 There is one other premises nearby already licensed for street trading. 6 Station Road displays mobile phone accessories and cosmetics. The relevant premises are marked on the map at Appendix B5.
- 1.7 If the application for a street designation order is granted the applicant will be invited to apply for a Street Trading Licence which will then be valid for a year



© London Borough of Croydon (Licence No. 100019257) 2011

London Borough Croydon

CROYDON
www.croydon.gov.uk

Scale 1:200

13-Mar-2018









12A Station Road

Return completed form to Place Department, Licensing Team, 6th Floor, Zone A, Bernard Weatherill House, 8 Mint Walk, Croydon, CR0 1EA Telephone: 020 8760 5466 .Fax no :0208 633 9410

PLEASE READ THE GUIDANCE NOTES ATTACHED BEFORE COMPLETING THIS FORM

1. APPLICANT (see note A)

a) First Name JOSEPH

b) Last/Family Name ... ASAJE

c) Full Home Address of Applicant
.....

d) Home Tel No e) Mobile No

f) E mail address:

g) Date of Birth :

2. SITE TO BE DESIGNATED (see Note B) For Mobile Vehicles/Trailers go to section 4

a) Trading Name of Premises: Home Sweet Home

b) Trading Address: 121 Station Road Croydon

..... CR0 2LB

c) Business Tel No : 020 8681 3723

3. DISPLAY AREA (see note C)

a) Dimensions of display area (state whether measured in feet or metres)

Length Lth 2.50m Width : 80 Height 2m

Rth 1m

total highway slip to nearest obstacle = 3.00m (post)

b) Hours that you would like to display the goods/services on the highway.

Sunday: from11.....to 5pm..... Thursday: from 9am to 7pm.....

Monday: from 9am to 7pm..... Friday: from 9am to 7pm.....

Tuesday: from 9am to 7pm..... Saturday: from 9am to 7pm.....

Wednesday: from 9am to 7pm.....

c) Type of goods or services to be displayed : Vegetable's

4. MOBILE VEHICLE/TRAILER (See note D)

a) Address of proposed pitch

b) Approx dimensions of vehicle/trailer (state whether measured in feet or metres)

Length.....Width.....Height.....

c) Registration No

d) Proposed hours and days of trading:.....

If you propose to sell hot food and drink after 2300 hours then you will require a premises licence under the Licensing Act 2003.(see note D)

Office Use only Premises Licence No

I declare that all the information given on this form is accurate to the best of my knowledge.

I enclose a fee of £ 365.

Please make cheques payable to Croydon Council. Alternatively payment can be made by debit or credit card on 0208 760 5466. There is an additional surcharge of 1.65% for credit card payments. There is no additional charge for debit card payments.

Signature of applicant(s) or applicant's Solicitor or other duly authorised agent:

 Date 19/12/17

I understand that by signing this application form I confirm that I have been made aware of the 'Council's Street Trading Policy' in relation to the saturation areas in London Road and High Street Thornton Heath (see Note E on the attached guidance notes)

If you require any assistance with the completion of this form please contact the Licensing Team on 0208 760 5466

Office Use Only Uniform No:

**TEMPORARY LICENCE –
STREET TRADING**

The Council of the London Borough of Croydon being the Local Authority for the purposes of the London Local Authorities Act 1990

**HEREBY LICENCE
TO USE SITE KNOWN AS**

MR JOSEPH ASADE
12A Station Road
Croydon
CR0 2RB

**TO DISPLAY
SIZE OF DESIGNATED DISPLAY**

Vegetables
Length - Left Hand Side 2.50m, Width 0.80m,
Height 2m
Length Right Hand Side 1m, Width 0.80m,
Height 2m

PERMITTED DAYS & TIMES

Monday - Saturday 0900 hours - 1900 hours
Sundays - 1100 hours - 17 hours

This licence is issued subject to compliance with the licence conditions attached

**Please note that the person named on the licence and whose photograph appears on the licence is responsible for the premises at all times.
This licence may not be transferred to any other person.**

Date Licence Valid From: 19.12.2017

Date Licence Expires: 19.06.2018

Licence Number: 18/00101/STT




**Issued on Behalf of : Licensing Manager
Place Department**

Licence Conditions

Non Transport for London Maintained Roads

1. The Licence shall ensure that there is a minimum clear passage of **2.0 metres** between the front edge of their display and the edge of the kerb or any item of street furniture (railings/lamp posts etc) – whichever is the nearer to the display
2. A clear copy of the licence shall be displayed in the front window of the premises at all times and should be visible to passers – by.
3. Please note that the person named on the licence and whose photograph appears on the licence is responsible for the premises at all times.
This licence may not be transferred to any other person.
4. The right to trade from the designated site will be temporarily suspended when Utility Companies or the Highway Authority require access to the footway to carry out necessary works, until the completion of those works.
5. The limits of the designated area may be marked on the footway/roadway by the Council to enable verification by Council & Highway Officers.
6. If the application for a street designation order and the subsequent application for a full licence are granted then premises displaying tables and chairs must then enclose the display area with a suitable barrier material e.g. rope.
7. The licence holder is responsible for removing all litter from the licensed area and adjacent footway at regular intervals during the day and at the close of business each day.

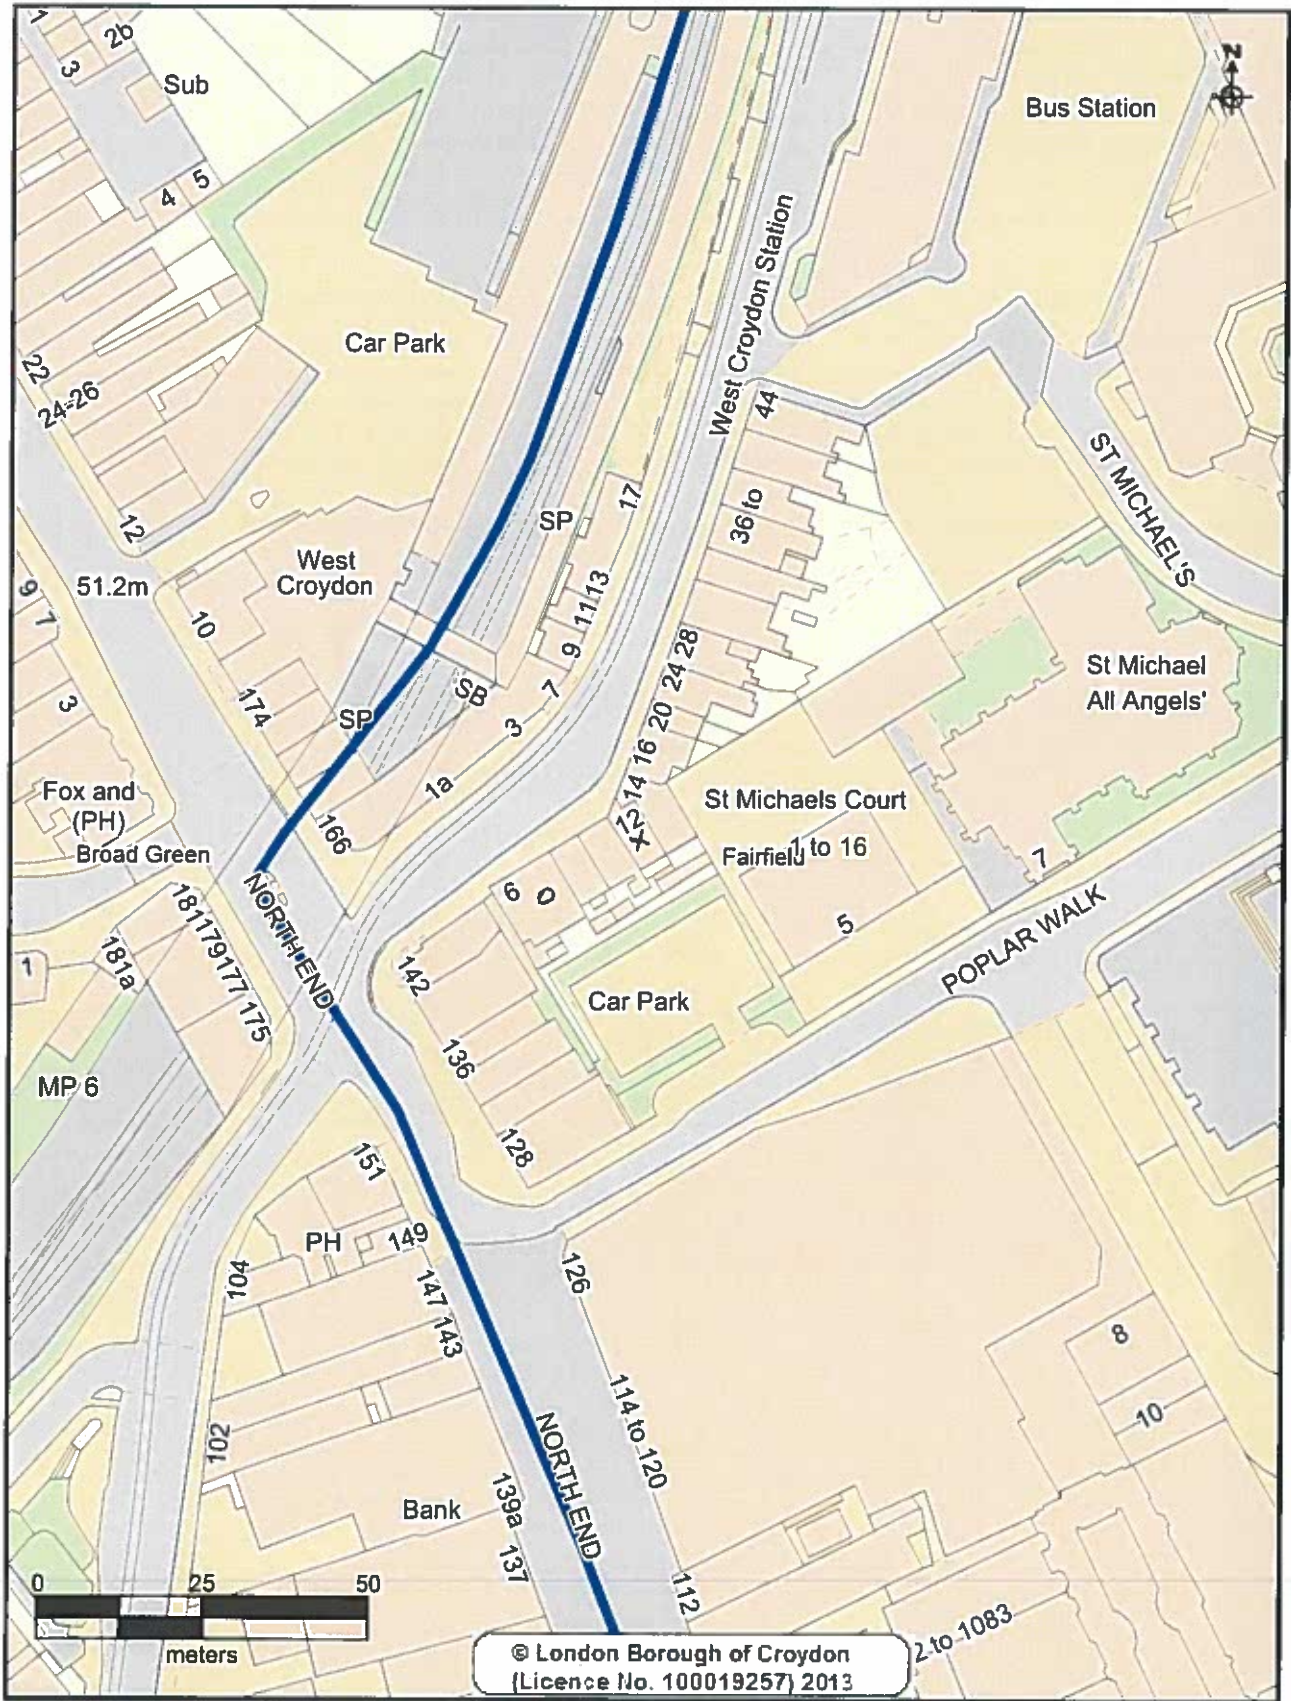

CROYDON
www.croydon.gov.uk

Crown Copyright Ordnance Survey (License No: 100019257) 2011

London Borough Croydon



Scale 1:1000

19-Mar-2018

APPLICATION PREM. = X = 12A STATION ROAD
OTHER LICENCE = O = 6 STATION ROAD

APPENDIX C

Applicant: Gabriela Boghiu

Location: On the footway outside 273 South Norwood Hill, South Norwood, SE25 6DP.

Measurements: The application seeks a trading area of length 3.5m, width 0.3m, and height 1m. Would the committee please note that the premises benefits from an area of private forecourt immediately outside the premises of 0.3 m width. This would leave a clear pavement width of 2.24m from the edge of the proposed licensed display to the edge of the kerb. This area of highway is maintained by the Council and the minimum required clear pavement width is 2 metres.

Appendix C1 shows a plan of the site. Appendix C2 shows some photographs of the display and available pavement space.

Proposed Times of Trading:

Monday to Friday 6.30am to 3.30pm

Saturday 7am to 4pm


To Provide: Tables & chairs for customers

1. Detailed Considerations

- 1.1 A copy of the application is attached at Appendix C3.
- 1.2 The application was duly advertised in the Croydon Guardian, no objections were received.
- 1.3 The Police Licensing Officer, Food Safety team, Planning, Highways and Parking Services were invited to comment on this application, no objections have been received.
- 1.4 The measurements outlined above have been checked and agreed by an Enforcement Officer during a site visit.
- 1.5 A temporary licence was made available to the applicant which is valid until 06.06.2018 pending the committee's decision. A copy is attached as Appendix C4.
- 1.6 There is one other premises nearby already licensed for street trading. 281 South Norwood Hill provides table & chairs. The relevant premises are marked on the map at Appendix C5.

- 1.7 If the application for a street designation order is granted the applicant will be invited to apply for a Street Trading Licence which will then be valid for a year

01

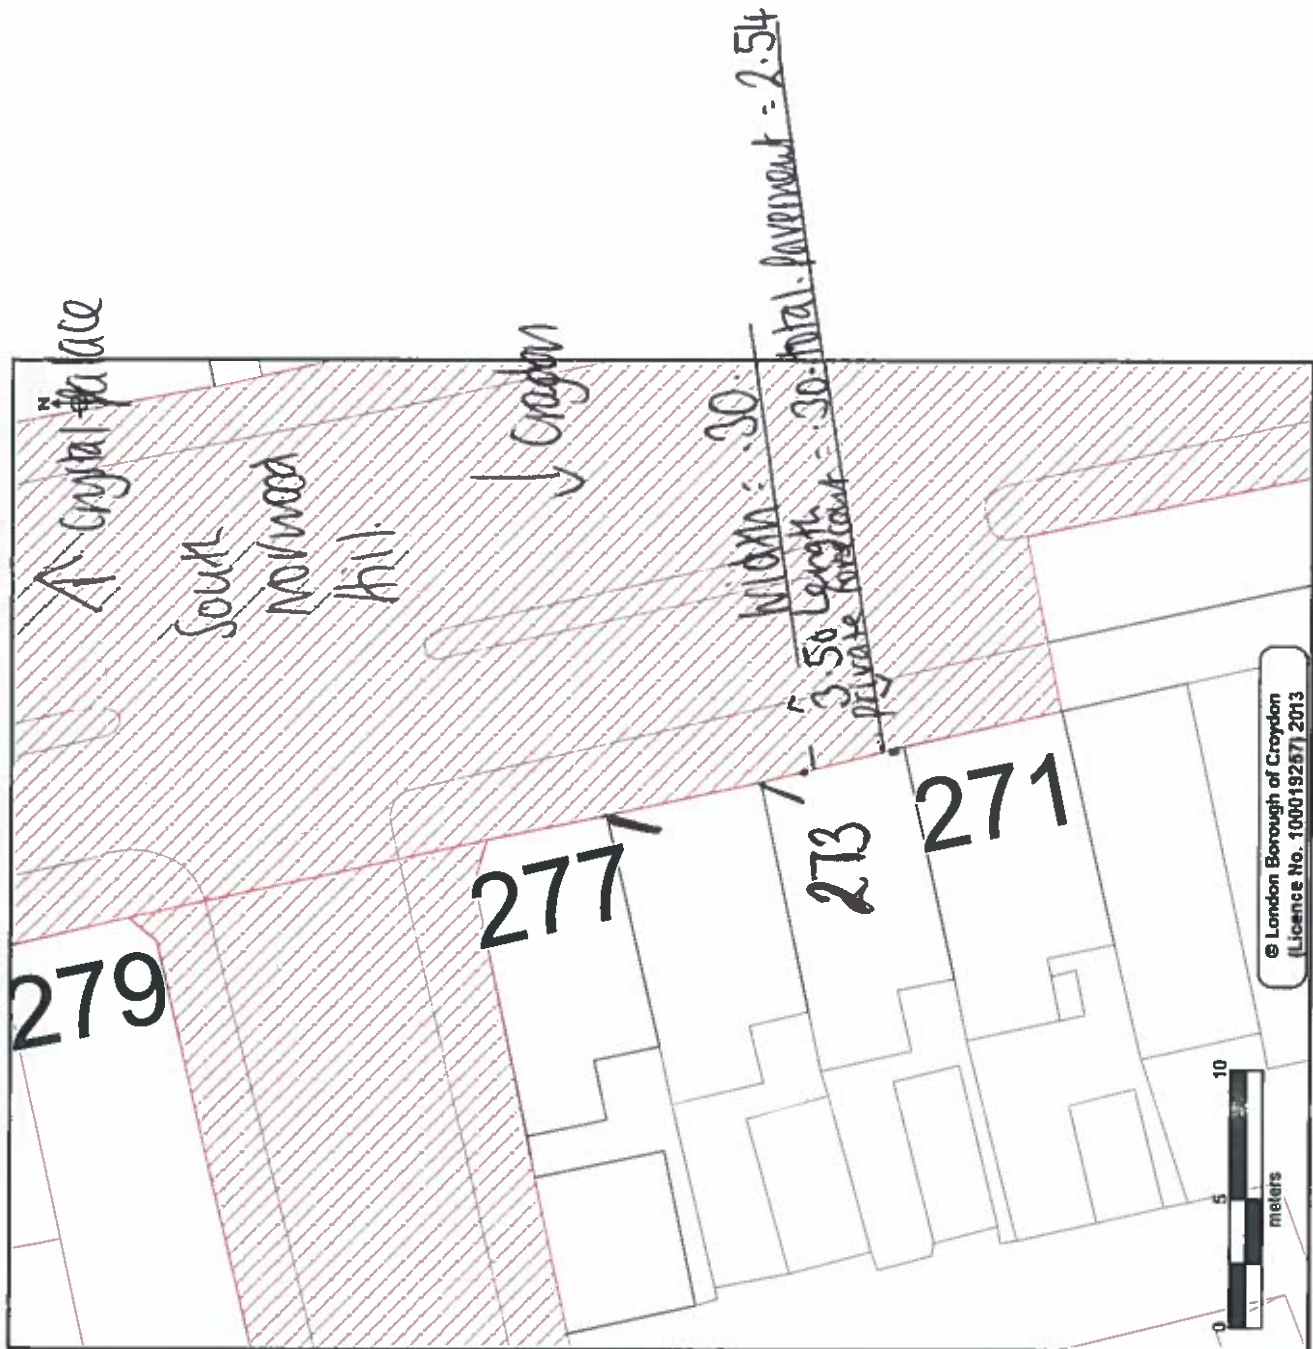

© London Borough of Croydon (Licence No. 100019257) 2013

London Borough Croydon

CROYDON
www.croydon.gov.uk

Scale 1:200

13-Mar-2018



Café De Niro

BREAKFAST, LUNCH, DINNER, SANDWICHES, HOT & COLD DRINKS, CAKES, MUFFINS & ICE CREAM

CAFE OPEN

EDUCATION
Information & Advice

0 5 8

BREAKFAST LUNCH DINNER

OPEN



b) Hours that you would like to display the goods/services on the highway.

Sunday: from to Thursday: from 6³⁰ a.m. to 3³⁰ p.m.
 Monday: from 6³⁰ a.m. to 3³⁰ p.m. Friday: from 6³⁰ a.m. to 3³⁰ p.m.
 Tuesday: from 6³⁰ a.m. to 3³⁰ p.m. Saturday: from 7⁰⁰ a.m. to 4⁰⁰ p.m.
 Wednesday: from 6³⁰ a.m. to 3³⁰ p.m.

c) Type of goods or services to be displayed :

4. MOBILE VEHICLE/TRAILER (See note D)

a) Address of proposed pitch

b) Approx dimensions of vehicle/trailer (state whether measured in feet or metres)

Length.....Width.....Height.....

c) Registration No

d) Proposed hours and days of trading:.....

If you propose to sell hot food and drink after 2300 hours then you will require a premises licence under the Licensing Act 2003.(see note D)

Office Use only Premises Licence No

I declare that all the information given on this form is accurate to the best of my knowledge.

I enclose a fee of £ 365.

Please make cheques payable to Croydon Council. Alternatively payment can be made by debit or credit card on 0208 760 5466. There is an additional surcharge of 1.65% for credit card payments. There is no additional charge for debit card payments.

Signature of applicant(s) or applicant's Solicitor or other duly authorised agent:

Date 06/01/2018

I understand that by signing this application form I confirm that I have been made aware of the 'Council's Street Trading Policy' in relation to the saturation areas in London Road and High Street Thornton Heath (see Note E on the attached guidance notes)

If you require any assistance with the completion of this form please contact the Licensing Team on 0208 760 5466

Office Use Only Uniform No:

STREET TRADING LICENCE

The Council of the London Borough of Croydon being the Local Authority for the purposes of the London Local Authorities Act 1990

**HEREBY LICENCE
TO USE SITE KNOWN AS**

GABRIELA BOGHU
Cafe De Niro
273 South Norwood Hill
South Norwood
London
SE25 6DP

**TO DISPLAY
SIZE OF DESIGNATED DISPLAY
PERMITTED DAYS & TIMES**

Tables and Chairs
Length 3.50, Width 0.30, Height 1m
Monday - Friday 6:30 am - 3:30 pm
Saturday 7:00 am - 4:00 pm

This licence is issued subject to compliance with the licence conditions attached

Please note that the person named on the licence and whose photograph appears on the licence is responsible for the premises at all times. This licence may not be transferred to any other person.

Date Licence Valid From: 06.01.2018
Date Licence Expires: 06.06.2018
Licence Number: 18/00078/STT




**Issued on Behalf Of: Licencing Manager
Place Department**

Licence Conditions

Non Transport for London Maintained Roads

1. The Licence shall ensure that there is a minimum clear passage of **2.0 metres** between the front edge of their display and the edge of the kerb or any item of street furniture (railings/lamp posts etc) – whichever is the nearer to the display.
2. A clear copy of the licence shall be displayed in the front window of the premises at all times and should be visible to passers – by.
3. Please note that the person named on the licence and whose photograph appears on the licence is responsible for the premises at all times.
This licence may not be transferred to any other person.
4. The right to trade from the designated site will be temporarily suspended when Utility Companies or the Highway Authority require access to the footway to carry out necessary works, until the completion of those works.
5. The limits of the designated area may be marked on the footway/roadway by the Council to enable verification by Council & Highway Officers.
6. Premises displaying tables and chairs shall enclose the display area with a suitable barrier material e.g. rope.
7. The licence holder is responsible for removing all litter from the licensed area and adjacent footway at regular intervals during the day and at the close of business each day.

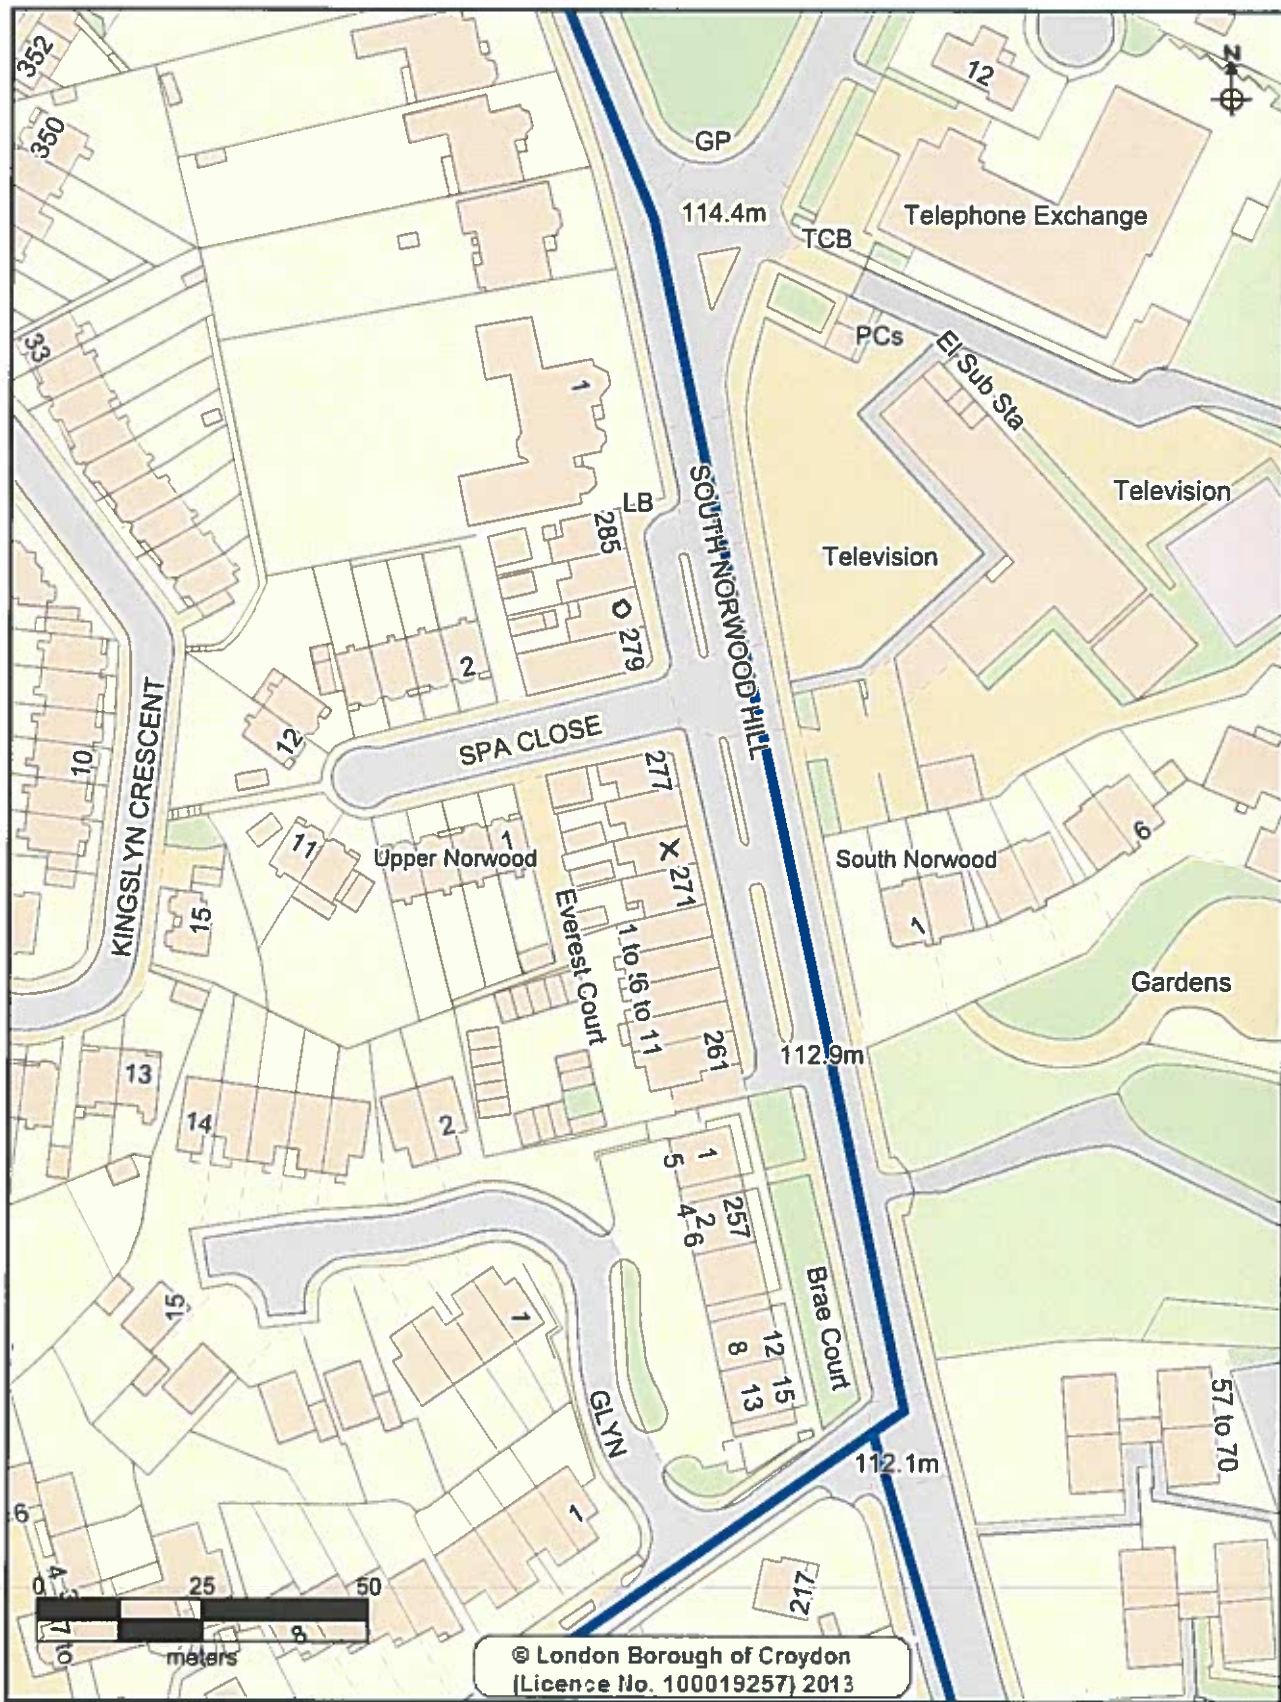

CROYDON
www.croydon.gov.uk

Crown Copyright Ordnance Survey (License No: 100019257) 2011

London Borough Croydon



Scale 1:1000

19-Mar-2018

X = APPLICATION PREMISES 273 B. NORWOOD HILL
 O = OTHER LICENCE 281 S. NORWOOD HILL