

APPENDIX D

Applicant: Kenroy Edwards

Location: On the footway outside 279 South Norwood Hill, South Norwood, SE25 6DP.

Measurements: The application seeks a trading area on South Norwood Hill of length 5m, width 0.5m, and height 2m and on Spar Close length 5m, width .45m and height 2m. Would the committee please note that the premises benefits from an area of private forecourt immediately outside the premises of 0.3 m width on the South Norwood Hill frontage. This would leave a clear pavement width of 2m on South Norwood Hill and 2m on Spar Close from the edge of the proposed display to the edge of the kerb. This area of highway is maintained by the Council and the minimum required clear pavement width is 2 metres.

Appendix D1 shows a plan of the site. Appendix D2 shows some photographs of the display and available pavement space.

Proposed Times of Trading:

Monday to Saturday 8am to 6pm

Saturday 8am to 6pm


To Provide: Display Flowers, Plants & Christmas Trees for sale

1. Detailed Considerations

- 1.1 A copy of the application is attached at Appendix D3.
- 1.2 The application was duly advertised in the Croydon Guardian, no objections were received.
- 1.3 The Police Licensing Officer, Food Safety team, Planning, Highways and Parking Services were invited to comment on this application, no objections have been received.
- 1.4 The measurements outlined above have been checked and agreed by an Enforcement Officer during a site visit.
- 1.5 A temporary licence was made available to the applicant which is valid until 16.06.2018 pending the committee's decision. A copy is attached as Appendix D4.
- 1.6 There is one other premises nearby already licensed for street trading. 281 South Norwood Hill provides tables & chairs. The relevant premises are marked on the map at Appendix D5.

- 1.7 If the application for a street designation order is granted the applicant will be invited to apply for a Street Trading Licence which will then be valid for a year
-
-

Rambling Close
279 South Norwood Hill

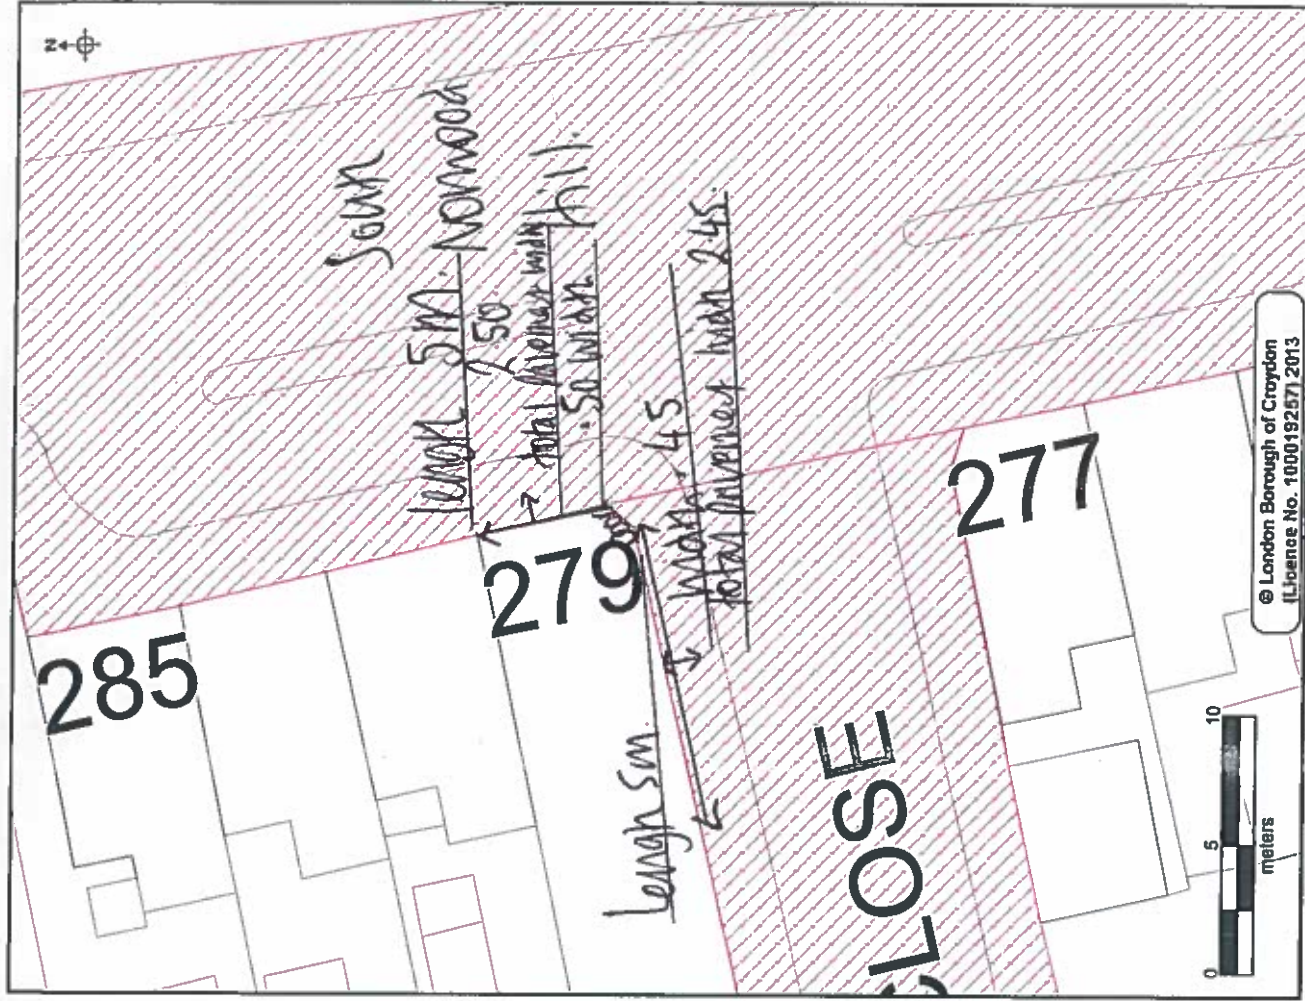

1

© London Borough of Croydon
(License No. 100019257) 2013

CROYDON
www.croydon.gov.uk

London Borough Croydon

Scale 1:200

13-Mar-2018



D2





Return completed form to Place Department, Licensing Team, 6th Floor, Zone A, Bernard Weatherill House, 8 Mint Walk, Croydon, CR0 1EA Telephone: 020 8760 5466 Fax no :0208 633 9410

PLEASE READ THE GUIDANCE NOTES ATTACHED BEFORE COMPLETING THIS FORM

1. APPLICANT (see note A)

- a) First Name Kenroy
- b) Last/Family Name Edwards
- c) Full Home Address of Applicant [REDACTED]
- d) Home Tel No e) Mobile No [REDACTED]
- f) E mail address: [REDACTED]
- g) Date of Birth [REDACTED]

2. SITE TO BE DESIGNATED (see Note B) For Mobile Vehicles/Trailers go to section 4

- a) Trading Name of Premises: Rambling Rose
- b) Trading Address: 279 South Norwood Hill
SE25 6DP
- c) Business Tel No : 0208 653 3909

3. DISPLAY AREA (see note C)

a) Dimensions of display area (state whether measured in feet or metres)

Length	<u>SPAR clove</u>	Width	<u>sparclove</u>	Height	<u>2m.</u>	<u>sparclove</u>
	<u>= 5mL</u>		<u>= 45cm</u>			<u>total 2.45</u>
	<u>StL Norwood = 5mL</u>		<u>. 50 cm.</u>		<u>2m.</u>	<u>StL Norwood 2.50</u>
						<u>StL Norwood Hill</u>

b) Hours that you would like to display the goods/services on the highway.

Sunday: from 8 to 1800 Thursday: from 8 to 1800

Monday: from 8 to 1800 Friday: from 8 to 1800

Tuesday: from 8 to 1800 Saturday: from 8 to 1800

Wednesday: from 8 to 1800

c) Type of goods or services to be displayed : ...flowers, plants & Christmas Trees

4. MOBILE VEHICLE/TRAILER (See note D)

a) Address of proposed pitch

b) Approx dimensions of vehicle/trailer (state whether measured in feet or metres)

Length.....Width.....Height.....

c) Registration No

d) Proposed hours and days of trading:.....

If you propose to sell hot food and drink after 2300 hours then you will require a premises licence under the Licensing Act 2003.(see note D)

Office Use only Premises Licence No

I declare that all the information given on this form is accurate to the best of my knowledge.

I enclose a fee of £ 365.

Please make cheques payable to Croydon Council. Alternatively payment can be made by debit or credit card on 0208 760 5466. There is an additional surcharge of 1.65% for credit card payments. There is no additional charge for debit card payments.

Signature of applicant(s) or applicant's Solicitor or other duly authorised agent:

[Handwritten signature]

Date 16-12-17

I understand that by signing this application form I confirm that I have been made aware of the 'Council's Street Trading Policy' in relation to the saturation areas in London Road and High Street Thornton Heath (see Note E on the attached guidance notes)

If you require any assistance with the completion of this form please contact the Licensing Team on 0208 760 5466

Office Use Only Uniform No:

TEMPORARY LICENCE – STREET TRADING

The Council of the London Borough of Croydon being the Local Authority for the purposes of the London Local Authorities Act 1990

**HEREBY LICENCE
TO USE SITE KNOWN AS**

MR KENROY EDWARDS
Rambling Rose
279 South Norwood Hill
South Norwood
London
SE25 6DP

**TO DISPLAY
SIZE OF DESIGNATED DISPLAY**

Flowers, Plants and Christmas Trees
Spar Close - Length 5m, Width 0.45cm, Height
2m
South Norwood - Length - 5m, Width 0.50cm,
Height 2m

PERMITTED DAYS & TIMES

Monday - Saturday 0800 Hours - 1800 Hours
Sunday 0800 Hours - 1800 Hours

**This licence is issued subject to compliance with the licence conditions
attached**

**Please note that the person named on the licence and whose photograph appears
on the licence is responsible for the premises at all times.
This licence may not be transferred to any other person.**

Date Licence Valid From: 16.12.2017

Date Licence Expires: 16.06.2018

Licence Number: 18/00048/STT




**Issued on Behalf of : Licencing Manager
Place Department**

Licence Conditions

Non Transport for London Maintained Roads

1. The Licence shall ensure that there is a minimum clear passage of **2.0 metres** between the front edge of their display and the edge of the kerb or any item of street furniture (railings/lamp posts etc) – whichever is the nearer to the display
2. A clear copy of the licence shall be displayed in the front window of the premises at all times and should be visible to passers – by.
3. Please note that the person named on the licence and whose photograph appears on the licence is responsible for the premises at all times.
This licence may not be transferred to any other person.
4. The right to trade from the designated site will be temporarily suspended when Utility Companies or the Highway Authority require access to the footway to carry out necessary works, until the completion of those works.
5. The limits of the designated area may be marked on the footway/roadway by the Council to enable verification by Council & Highway Officers.
6. If the application for a street designation order and the subsequent application for a full licence are granted then premises displaying tables and chairs must then enclose the display area with a suitable barrier material e.g. rope.
7. The licence holder is responsible for removing all litter from the licensed area and adjacent footway at regular intervals during the day and at the close of business each day.

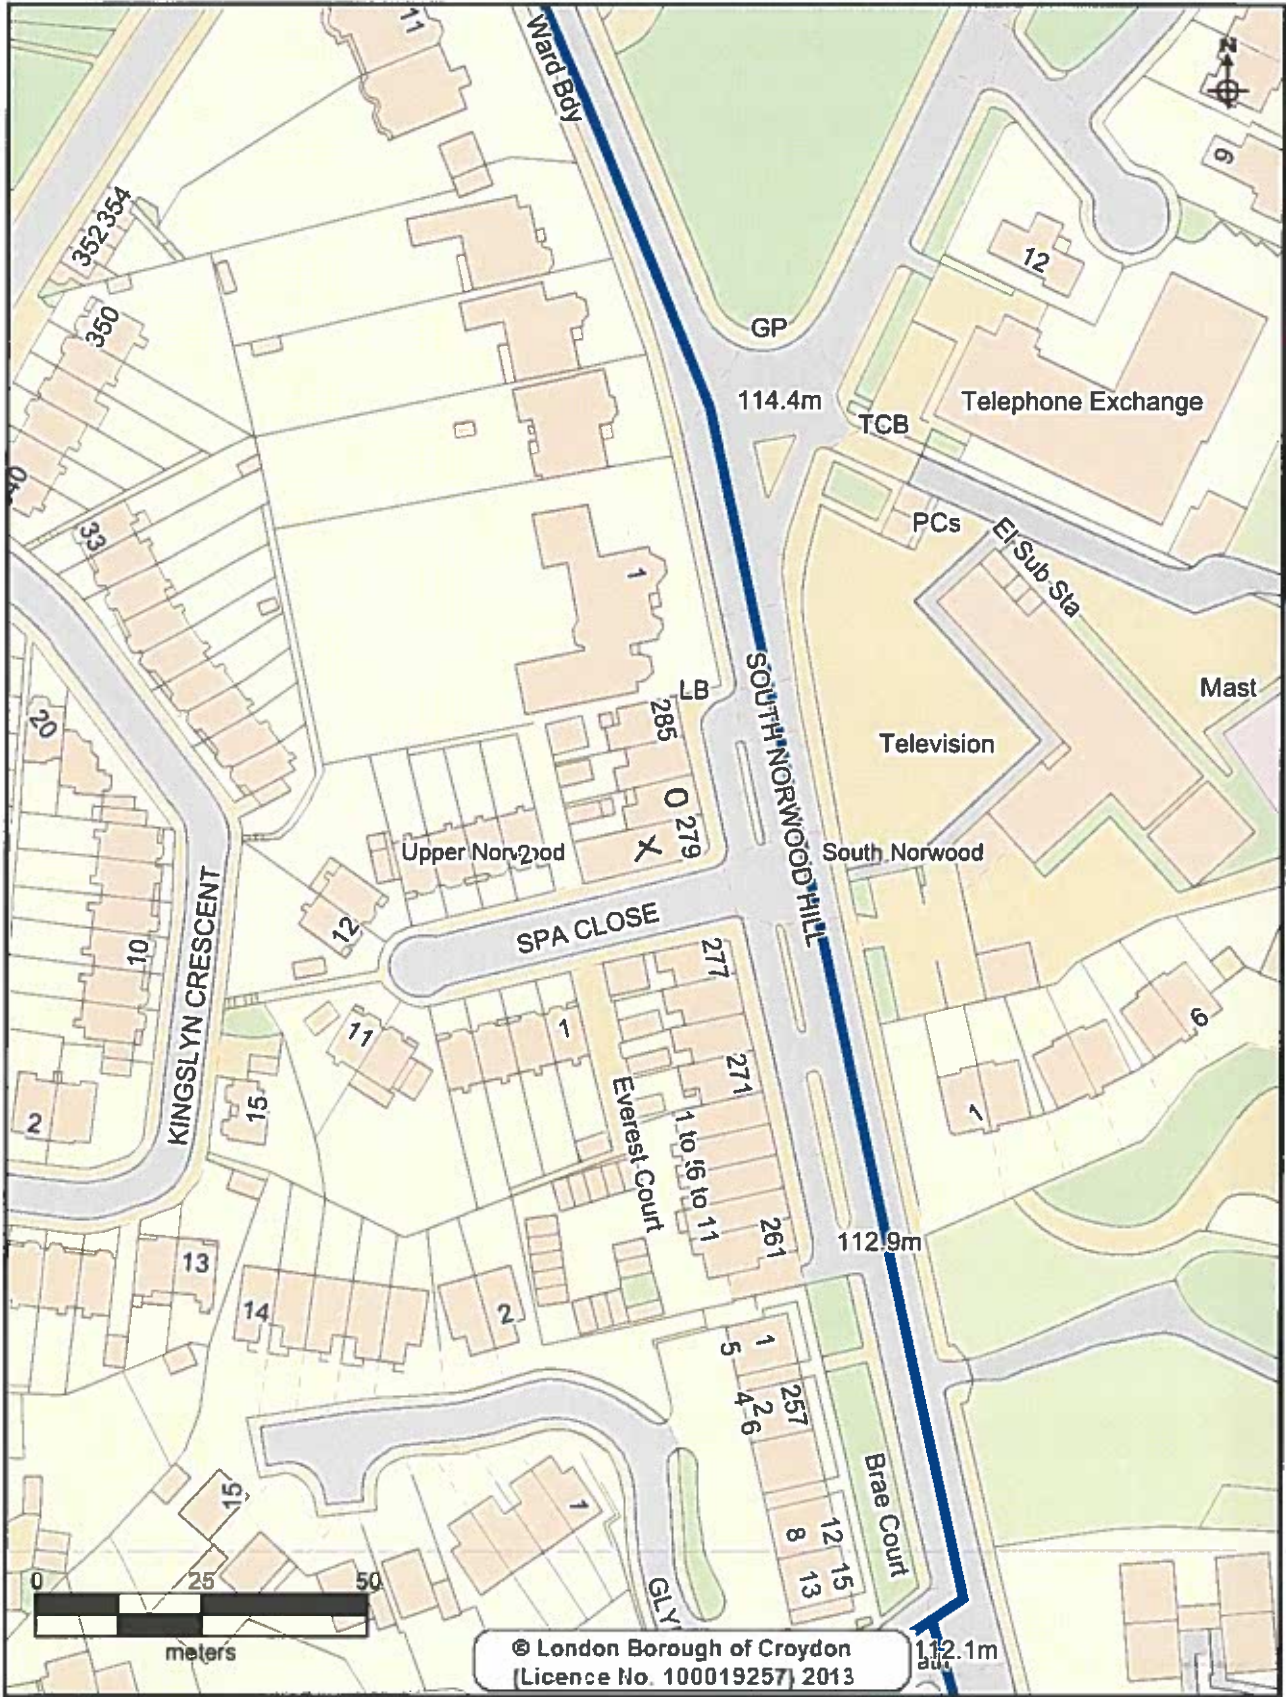

CROYDON
www.croydon.gov.uk

Crown Copyright Ordnance Survey (License No: 100019257) 2011

London Borough Croydon



Scale 1:1000

19-Mar-2018

X = APPLICATION PREMISES 279 S. NORWOOD HILL
 O = OTHER LICENCE 281 S. NORWOOD HILL

APPENDIX E

Applicant: Ganathapy Kasinathan

Location: On the footway outside 32 London Road, Croydon, CR0 2TA.

Measurements: The application seeks a trading area of LHS length 2.1m, width 0.7m, height 1m and RHS length 2.43m, width 0.7m and height 1m. This would leave a clear pavement width of 2.5m from the edge of the proposed display to the closest piece of street furniture (the bus stop in the picture). This area of highway is maintained by the Council and the minimum required clear pavement width is 2 metres.

Appendix E1 shows a plan of the site. Appendix E2 shows some photographs of the display and available pavement space.

Proposed Times of Trading:

Monday to Sunday 8am to 8pm

To Provide: Display Fruit & Vegetables for sale

1. Detailed Considerations

- 1.1 A copy of the application is attached at Appendix E3.
- 1.2 The application was duly advertised in the Croydon Guardian, no objections were received.
- 1.3 The Police Licensing Officer, Food Safety team, Planning, Highways and Parking Services were invited to comment on this application, no objections have been received.
- 1.4 The measurements outlined above have been checked and agreed by an Enforcement Officer during a site visit.
- 1.5 A temporary licence was made available to the applicant which is valid until 11.04.2018 pending the committee's decision. A copy is attached as Appendix E4.
- 1.6 There are five other premises nearby already licensed for street trading. 24-26 London Road displays mobile phone accessories. 38 London Road displays phone cards & dvd's. 40 London Road is designated but there is no current display. 31 London Road displays fruit & vegetables, phone cards and accessories. 35 London Road displays phone cards. The relevant premises are marked on the map at Appendix E5.

1.7 If the application for a street designation order is granted the applicant will be invited to apply for a Street Trading Licence which will then be valid for a year



total highway from shop to bus stop = 3.20

St. London Road.
Millgrais.

© London Borough of Croydon
(Licence No. 106019267) 2011
London Borough Croydon

CROYDON
www.croydon.gov.uk

Scale 1:200

13-Mar-2018

(F)



20



32 London Road

Return completed form to Place Department, Licensing Team, 6th Floor, Zone A, Bernard Weatherill House, 8 Mint Walk, Croydon, CR0 1EA Telephone: 020 8760 5466 .Fax no :0208 633 9410

PLEASE READ THE GUIDANCE NOTES ATTACHED BEFORE COMPLETING THIS FORM

1. APPLICANT (see note A)

a) First Name GANAPATHY.....

b) Last/Family Name KASINATHAN.....

c) Full Home Address of Applicant [REDACTED].....
..... [REDACTED].....

d) Home Tel No e) Mobile No [REDACTED].....

f) E mail address: [REDACTED].....

g) Date of Birth :..... [REDACTED].....

2. SITE TO BE DESIGNATED (see Note B) For Mobile Vehicles/Trailers go to section 4

a) Trading Name of Premises: N.L.K. KIRIS.....

b) Trading Address: 32 LONDON ROAD.....
..... CROYDON CR0 2TA.....

c) Business Tel No : [REDACTED].....

3. DISPLAY AREA (see note C)

a) Dimensions of display area (state whether measured in feet or metres)

Length LHS 2.10 Width 0.70m Height 1m
RHS 2.40.

total highway from stop to bus stop = 9.20m

b) Hours that you would like to display the goods/services on the highway.

Sunday: from 8:00am to 8:00pm Thursday: from 8:00am to 8:00pm

Monday: from " to " Friday: from " to "

Tuesday: from " to " Saturday: from " to "

Wednesday: from " to "

c) Type of goods or services to be displayed : fruits x vegetable

4. MOBILE VEHICLE/TRAILER (See note D)

a) Address of proposed pitch

b) Approx dimensions of vehicle/trailer (state whether measured in feet or metres)

Length.....Width.....Height.....

c) Registration No

d) Proposed hours and days of trading:.....

If you propose to sell hot food and drink after 2300 hours then you will require a premises licence under the Licensing Act 2003.(see note D)

Office Use only Premises Licence No

I declare that all the information given on this form is accurate to the best of my knowledge.

I enclose a fee of £ 365.

Please make cheques payable to Croydon Council. Alternatively payment can be made by debit or credit card on 0208 760 5466. There is an additional surcharge of 1.65% for credit card payments. There is no additional charge for debit card payments.

Signature of applicant(s) or applicant's Solicitor or other duly authorised agent:

..... Date

I understand that by signing this application form I confirm that I have been made aware of the 'Council's Street Trading Policy' in relation to the saturation areas in London Road and High Street Thornton Heath (see Note E on the attached guidance notes)

If you require any assistance with the completion of this form please contact the Licensing Team on 0208 760 5466

Office Use Only Uniform No:

TEMPORARY LICENCE – STREET TRADING

The Council of the London Borough of Croydon being the Local Authority for the purposes of the London Local Authorities Act 1990

**HEREBY LICENCE
TO USE SITE KNOWN AS**

MR. GANAPATHY KASINATHAN

Nilgiris
32 London Road
Croydon
CR0 2TA

**TO DISPLAY
SIZE OF DESIGNATED DISPLAY**

Fruit and Vegetable
Left Hand Side Length - 2.10
Right Hand Side Length 2.43m
Width 0.70, Height 1m

PERMITTED DAYS & TIMES

Monday - Saturday 0800 hours - 2000hours
Sundays 0800 hours - 2000hours

This licence is issued subject to compliance with the licence conditions attached

**Please note that the person named on the licence and whose photograph appears on the licence is responsible for the premises at all times.
This licence may not be transferred to any other person.**

Date Licence Valid From: 11.10.2017

Date Licence Expires: 11.04.2018

Licence Number: 17/01297/STT




**Issued on Behalf of: Licensing Manager
Place Department**

Licence Conditions

Non Transport for London Maintained Roads

1. The Licence shall ensure that there is a minimum clear passage of **2.0 metres** between the front edge of their display and the edge of the kerb or any item of street furniture (railings/lamp posts etc) – whichever is the nearer to the display
2. A clear copy of the licence shall be displayed in the front window of the premises at all times and should be visible to passers – by.
3. Please note that the person named on the licence and whose photograph appears on the licence is responsible for the premises at all times.
This licence may not be transferred to any other person.
4. The right to trade from the designated site will be temporarily suspended when Utility Companies or the Highway Authority require access to the footway to carry out necessary works, until the completion of those works.
5. The limits of the designated area may be marked on the footway/roadway by the Council to enable verification by Council & Highway Officers.
6. If the application for a street designation order and the subsequent application for a full licence are granted then premises displaying tables and chairs must then enclose the display area with a suitable barrier material e.g. rope.
7. The licence holder is responsible for removing all litter from the licensed area and adjacent footway at regular intervals during the day and at the close of business each day.

T 11

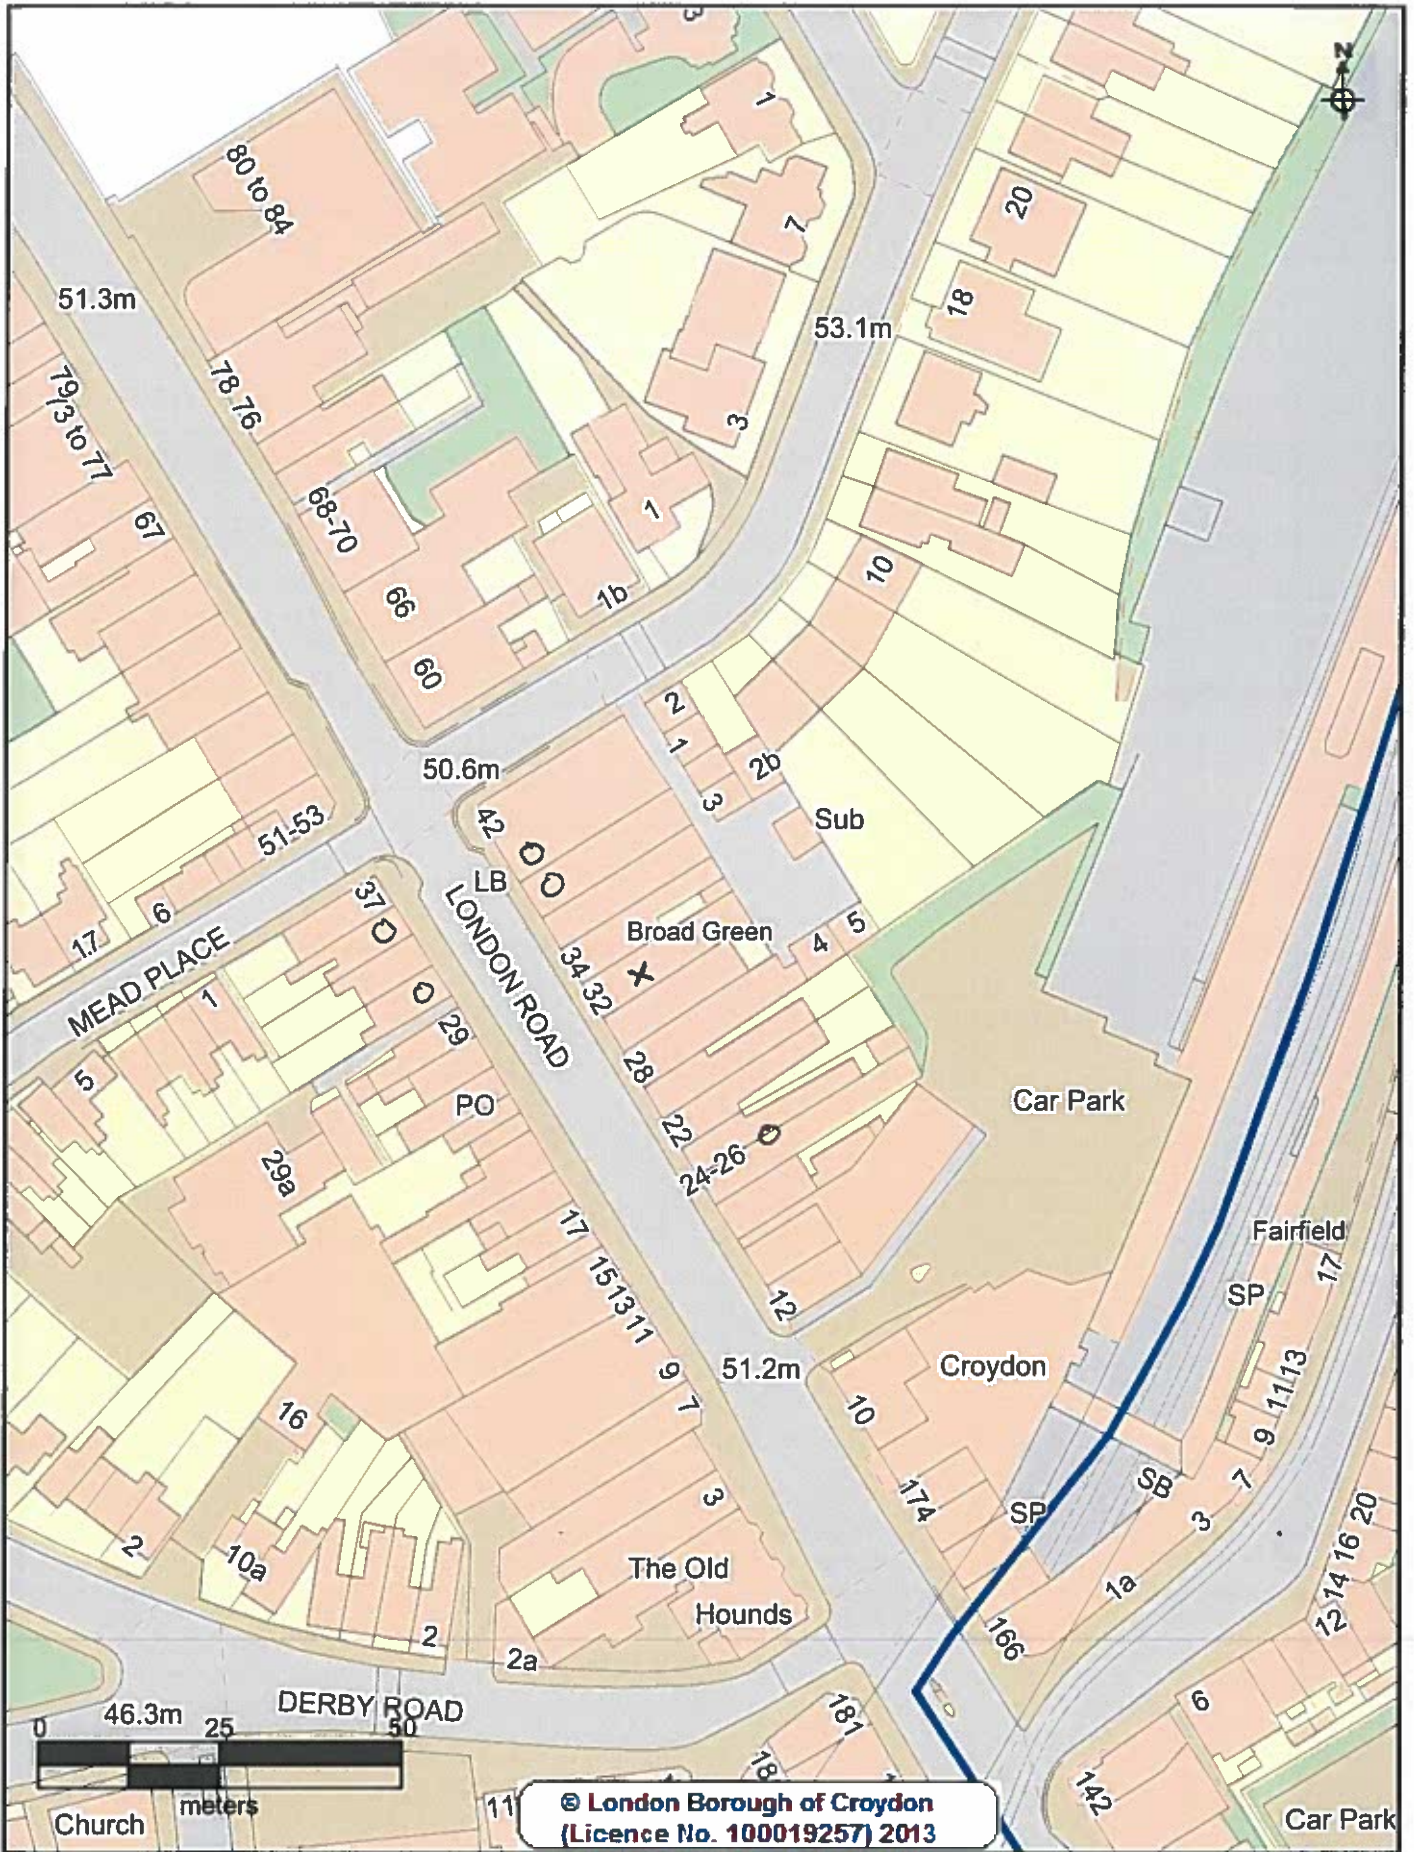

CROYDON
www.croydon.gov.uk

Crown Copyright Ordnance Survey (License No: 100019257) 2011

London Borough Croydon

Scale 1:1000

20-Mar-2018



X APPLICATION PREMISES

APPENDIX F

Applicant: Mustafa Marguey

Location: On the footway outside 63 London Road, Croydon, CR0 2RF.

Measurements: The application seeks a trading area of LHS length 3m, width 1m, height 2m and RHS length 1.8m, width 1m and height 2m. This would leave a clear pavement width of 2.4m from the edge of the proposed display to the edge of the kerb. This area of highway is maintained by the Council and the minimum required clear pavement width is 2 metres.

Appendix F1 shows a plan of the site. Appendix F2 shows some photographs of the display and available pavement space.

Proposed Times of Trading:

Monday to Sunday 8am to 9pm

To Provide: Display Fruit & Vegetables for sale

1. Detailed Considerations

- 1.1 A copy of the application is attached at Appendix F3.
- 1.2 The application was duly advertised in the Croydon Guardian, no objections were received.
- 1.3 The Police Licensing Officer, Food Safety team, Planning, Highways and Parking Services were invited to comment on this application, no objections have been received.
- 1.4 The measurements outlined above have been checked and agreed by an Enforcement Officer during a site visit.
- 1.5 A temporary licence was made available to the applicant which is valid until 19.06.2018 pending the committee's decision. A copy is attached as Appendix F4.
- 1.6 There are seven other premises nearby already licensed for street trading. 51-53 London Road displays fruit & vegetables. 55 London Road displays phone cards & accessories. 57 London Road is designated but there is no current display. 59 London Road displays fruit & vegetables. 65 London Road displays fruit & vegetables. 67-69 London Road displays phone cards, mobile phone accessories and fruit & vegetables. 64-66 London Road displays fruit & vegetables. The relevant premises are marked on the map at Appendix F5.

- 1.7 If the application for a street designation order is granted the applicant will be invited to apply for a Street Trading Licence which will then be valid for a year



A1 African food

63 London Road



69 London Road



68 Camden Road

APPLICATION FOR A STREET DESIGNATION ORDER

Return completed form to Place Department, Licensing Team, 6th Floor, Zone A, Bernard Weatherill House, 8 Mint Walk, Croydon, CR0 1EA Telephone: 020 8760 5466 Fax no :0208 633 9410

PLEASE READ THE GUIDANCE NOTES ATTACHED BEFORE COMPLETING THIS FORM

1. APPLICANT (see note A)

- a) First Name MUSTAFA MARGUEY
- b) Last/Family Name MARGUEY
- c) Full Home Address of Applicant [REDACTED]
- d) Home Tel No e) Mobile No [REDACTED]
- f) E mail address:
- g) Date of Birth [REDACTED]

2. SITE TO BE DESIGNATED (see Note B) For Mobile Vehicles/Trailers go to section 4

- a) Trading Name of Premises: All African Food
- b) Trading Address: 63 Landon Aeras
- West Croydon, CR0 2RF
- c) Business Tel No : 08 [REDACTED]

3. DISPLAY AREA (see note C)

a) Dimensions of display area (state whether measured in feet or metres)

Length 4.5 m Width 4.5 m Height 2 m

2.15 1.80 2.15 1m.

Total pavement = 240

b) Hours that you would like to display the goods/services on the highway.

Sunday: from 8 am to 9 pm Thursday: from 8 am to 9 pm

Monday: from 8 am to 9 pm Friday: from 8 am to 9 pm

Tuesday: from 8 am to 9 pm Saturday: from 8 am to 9 pm

Wednesday: from 8 am to 9 pm

c) Type of goods or services to be displayed :.....FRUIT..... &.....VEGETABLE.....

4. MOBILE VEHICLE/TRAILER (See note D)

a) Address of proposed pitch

b) Approx dimensions of vehicle/trailer (state whether measured in feet or metres)

Length.....Width.....Height.....

c) Registration No

d) Proposed hours and days of trading:.....

If you propose to sell hot food and drink after 2300 hours then you will require a premises licence under the Licensing Act 2003.(see note D)

Office Use only Premises Licence No

I declare that all the information given on this form is accurate to the best of my knowledge.

I enclose a fee of £ 365.

Please make cheques payable to Croydon Council. Alternatively payment can be made by debit or credit card on 0208 760 5466. There is an additional surcharge of 1.65% for credit card payments. There is no additional charge for debit card payments.

Signature of applicant(s) or applicant's Solicitor or other duly authorised agent:

Date 19/12/2017

I understand that by signing this application form I confirm that I have been made aware of the 'Council's Street Trading Policy' in relation to the saturation areas in London Road and High Street Thornton Heath (see Note E on the attached guidance notes)

If you require any assistance with the completion of this form please contact the Licensing Team on 0208 760 5466

Office Use Only Uniform No:

**TEMPORARY LICENCE –
STREET TRADING**

The Council of the London Borough of Croydon being the Local Authority for the purposes of the London Local Authorities Act 1990

**HEREBY LICENCE
TO USE SITE KNOWN AS**

MR MUSTAFA MARGUEY
All African Food
63 London Road
Croydon
CR0 2RF

**TO DISPLAY
SIZE OF DESIGNATED DISPLAY**

Fruit and Vegetable
Left Hand Side -Length 3m, Width 1m, Height 2m
Right Hand Side - Length 1.80m, Width 1m, Height 2m

PERMITTED DAYS & TIMES

Monday - Saturday 0800 Hours - 2100 Hours
Sunday 0800 Hours - 2100 Hours

This licence is issued subject to compliance with the licence conditions attached

**Please note that the person named on the licence and whose photograph appears on the licence is responsible for the premises at all times.
This licence may not be transferred to any other person.**

Date Licence Valid From: 19.12.2017

Date Licence Expires: 19.06.2018

Licence Number: 18/00049/STT




**Issued on Behalf of: Licensing Manager
Place Department**

Licence Conditions

Non Transport for London Maintained Roads

1. The Licence shall ensure that there is a minimum clear passage of **2.0 metres** between the front edge of their display and the edge of the kerb or any item of street furniture (railings/lamp posts etc) – whichever is the nearer to the display
2. A clear copy of the licence shall be displayed in the front window of the premises at all times and should be visible to passers – by.
3. Please note that the person named on the licence and whose photograph appears on the licence is responsible for the premises at all times.
This licence may not be transferred to any other person.
4. The right to trade from the designated site will be temporarily suspended when Utility Companies or the Highway Authority require access to the footway to carry out necessary works, until the completion of those works.
5. The limits of the designated area may be marked on the footway/roadway by the Council to enable verification by Council & Highway Officers.
6. If the application for a street designation order and the subsequent application for a full licence are granted then premises displaying tables and chairs must then enclose the display area with a suitable barrier material e.g. rope.
7. The licence holder is responsible for removing all litter from the licensed area and adjacent footway at regular intervals during the day and at the close of business each day.

75

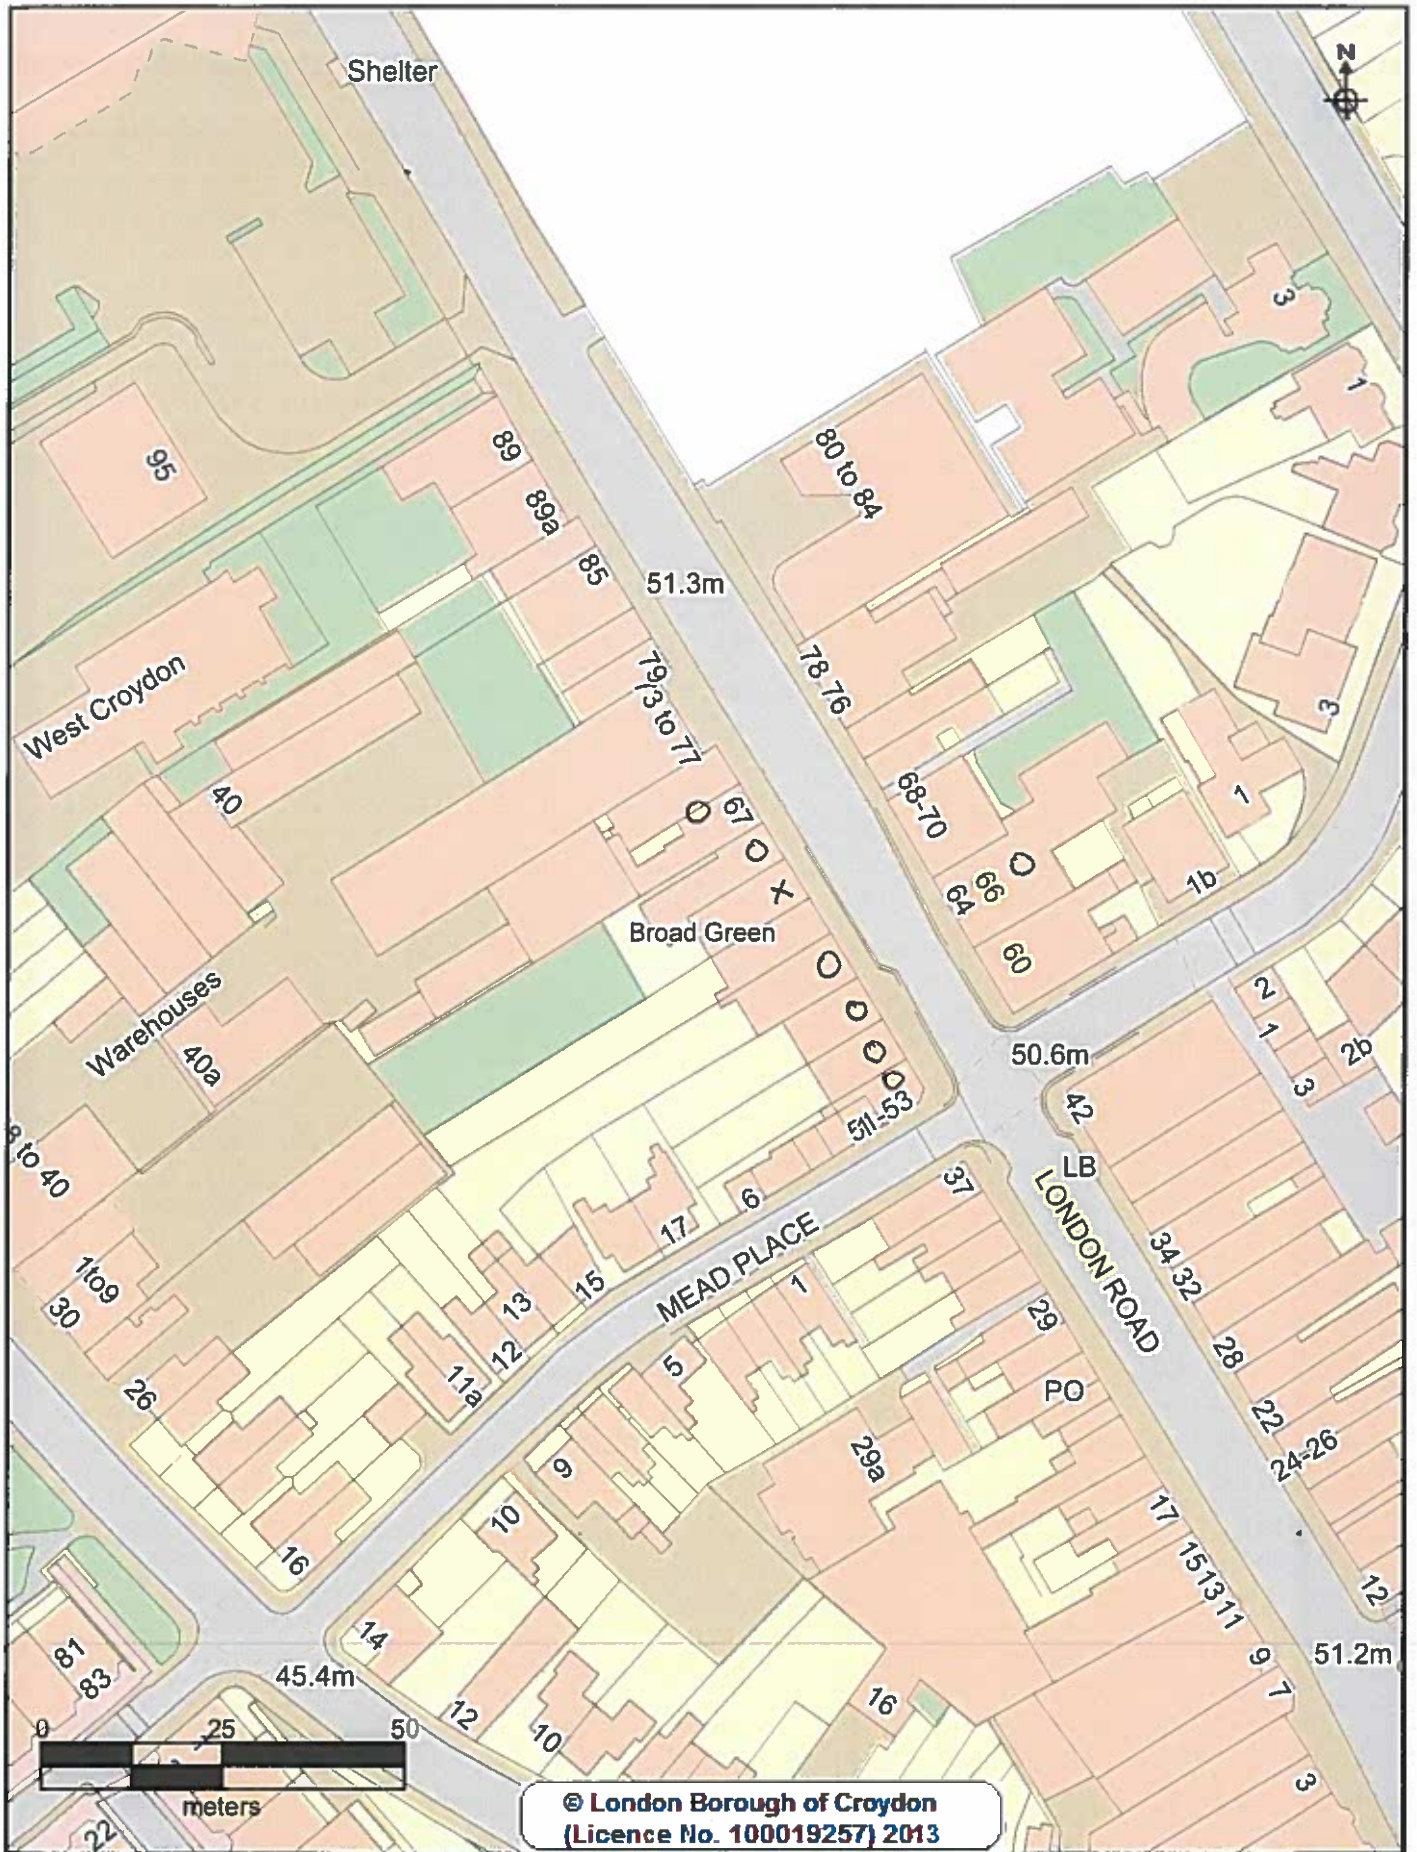

CROYDON
www.croydon.gov.uk

Crown Copyright Ordnance Survey (License No: 100019257) 2011

London Borough Croydon

Scale 1:1000

20-Mar-2018

X = APPLICATION PREMISES
 O = ALREADY LICENSED PREMISES

