


Drawing Status:

For Planning

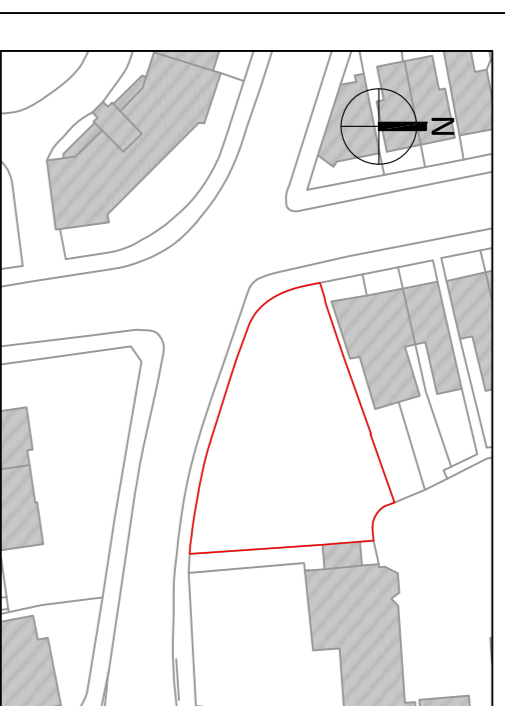

Rev Date Details:

Notes:

Drawing Title:

Site Location Plan

Project Address:

Coombe Road / Edridge Road,
Croydon, CR0 1BP

Project Ref: **0006**

Drawing No: LBC-0006-E-GA-0001

Date: 20.12.17

Revision: -

Drawn: SH

Checked: CP

A3 Scale: 1:625

A1 Scale: 1:1250

Design & Feasibility Team (Development)

Place Department, Bernard Weatherill House
Croydon Council, 8 Mint Walk, Croydon CR0 1EA
t: +44 (0)20 8726 6000

CROYDON
www.croydon.gov.uk

This drawing is the property of Croydon Council. No disclosure or copy of it may be made without the written consent of Croydon Council.